



ASR-0058-2019




N.T.S.		WCN	
JANUARY 15, 2021			
CIN 621	3rd CYCLE REVIEW		
221	4th CYCLE REVIEW		
I			
2066			

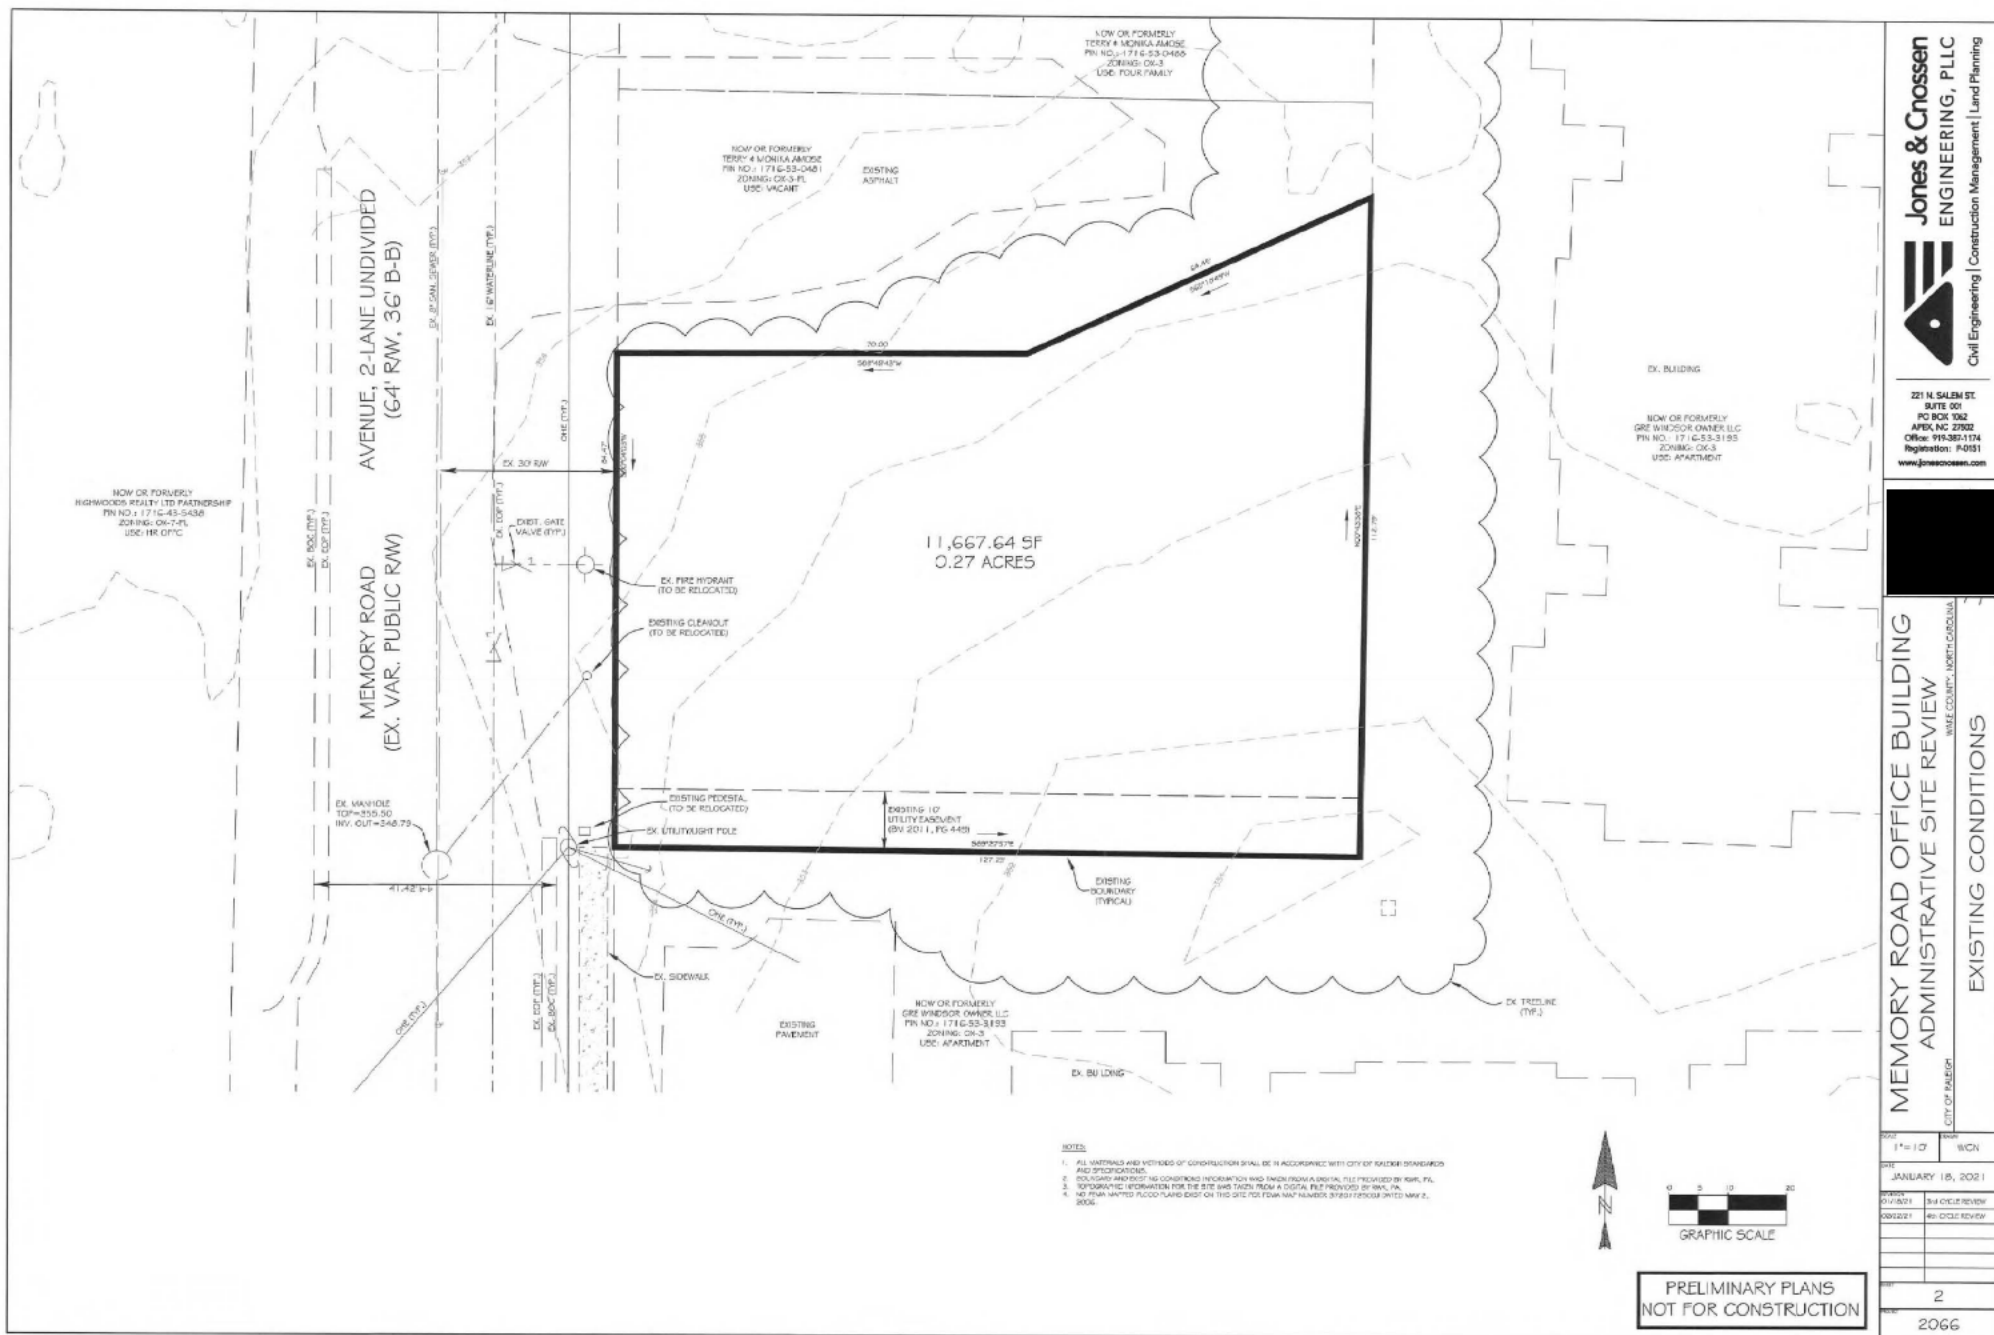

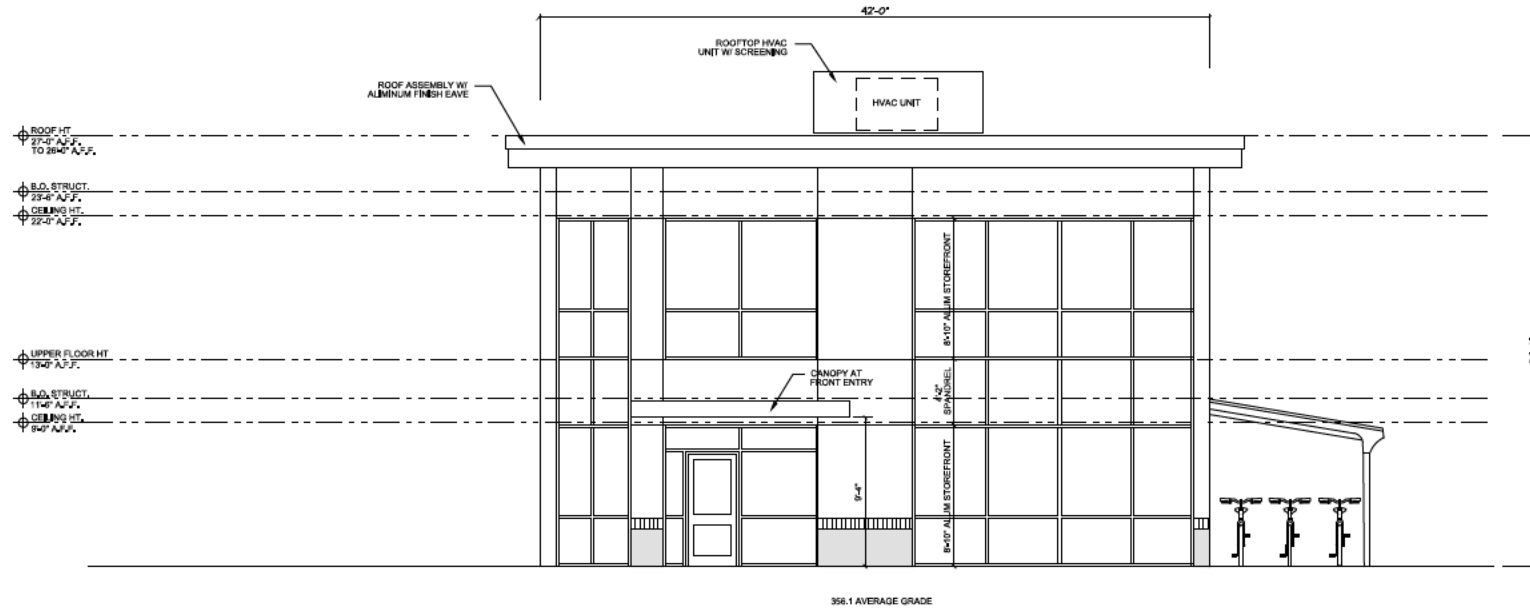

1 FRONT ELEVATION
(MAIN STREET ELEVATION)
SCALE: 1/8" = 1'-0"

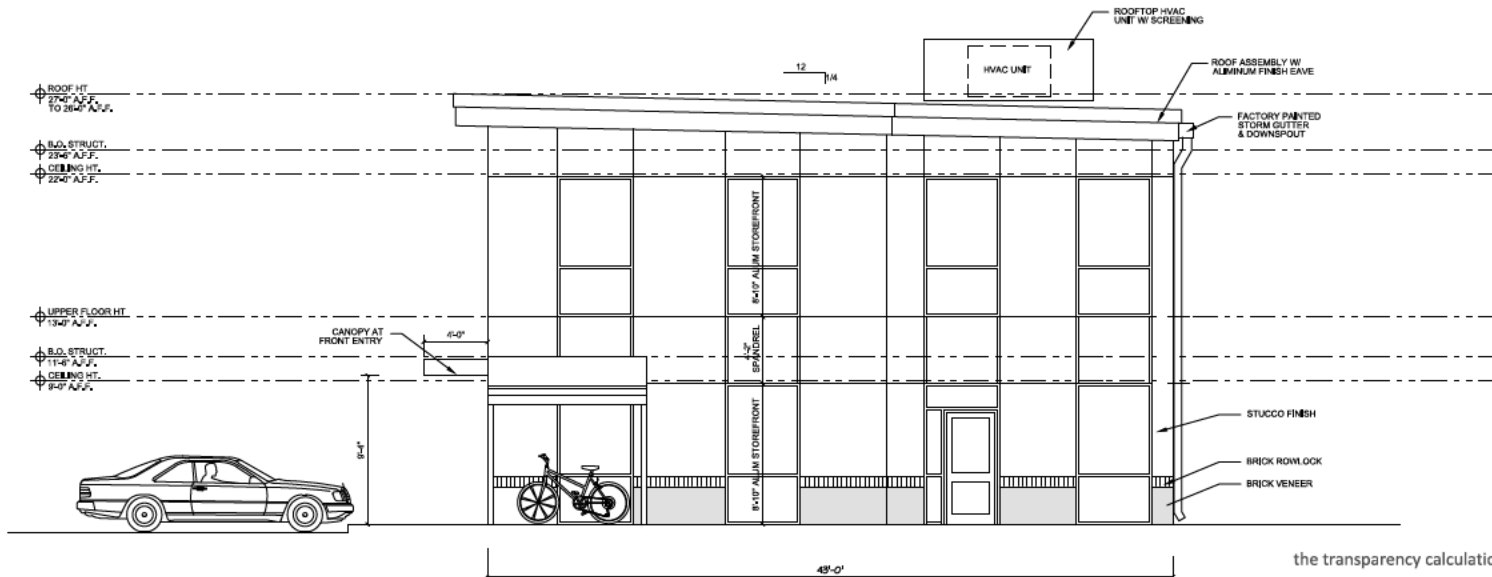

2 SIDE ELEVATION (SOUTH)
SCALE: 1/8" = 1'-0"

TOTAL BUILDING HEIGHT FROM TOTAL AVERAGE GRADE

the transparency calculation:-



43% opening in Front elevation
17% opening in Rear elevation
19% opening in North elevation
23% opening in South elevation

PROJECT FOR:
LOCATION:

DEMIANA ALAD
demi@pyramidcontractors.com
office@conzajpm.com

Building Elevations Memory Road Office Building

DATE: 10/10/2021	10/10/2021	10/10/2021
REVISION: 1	REVISION: 2	REVISION: 3

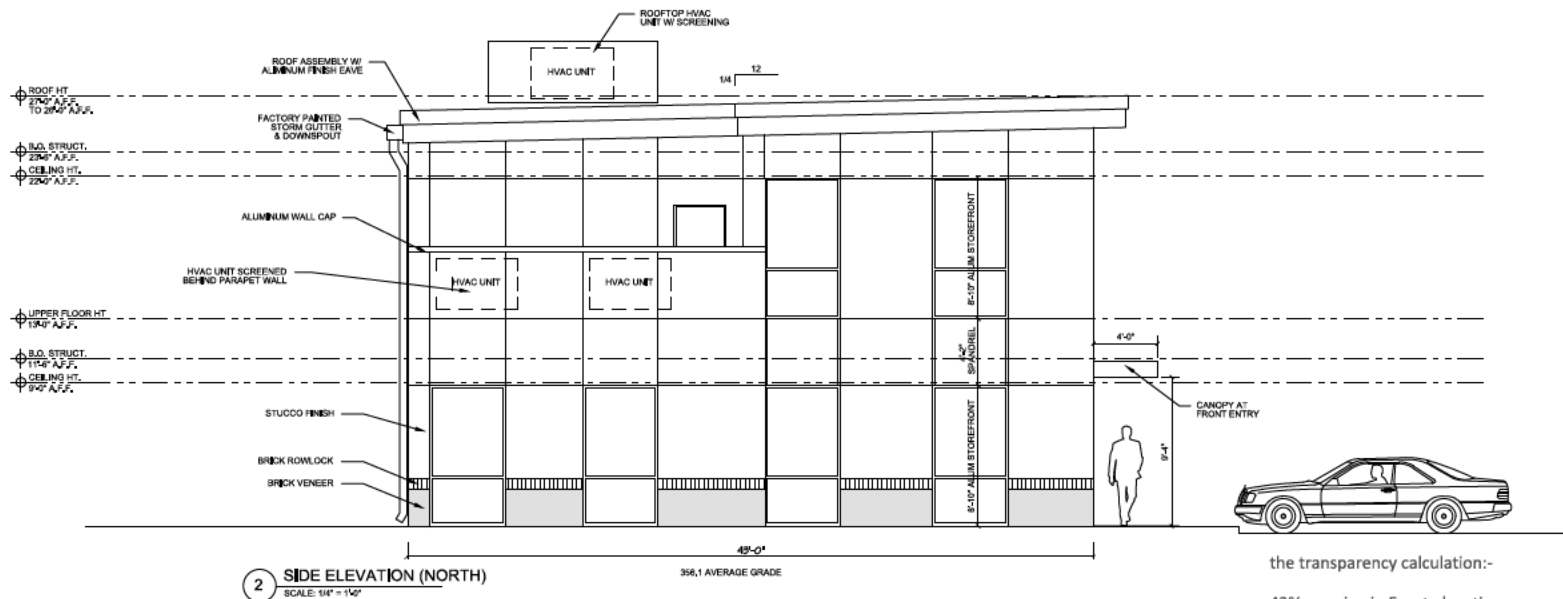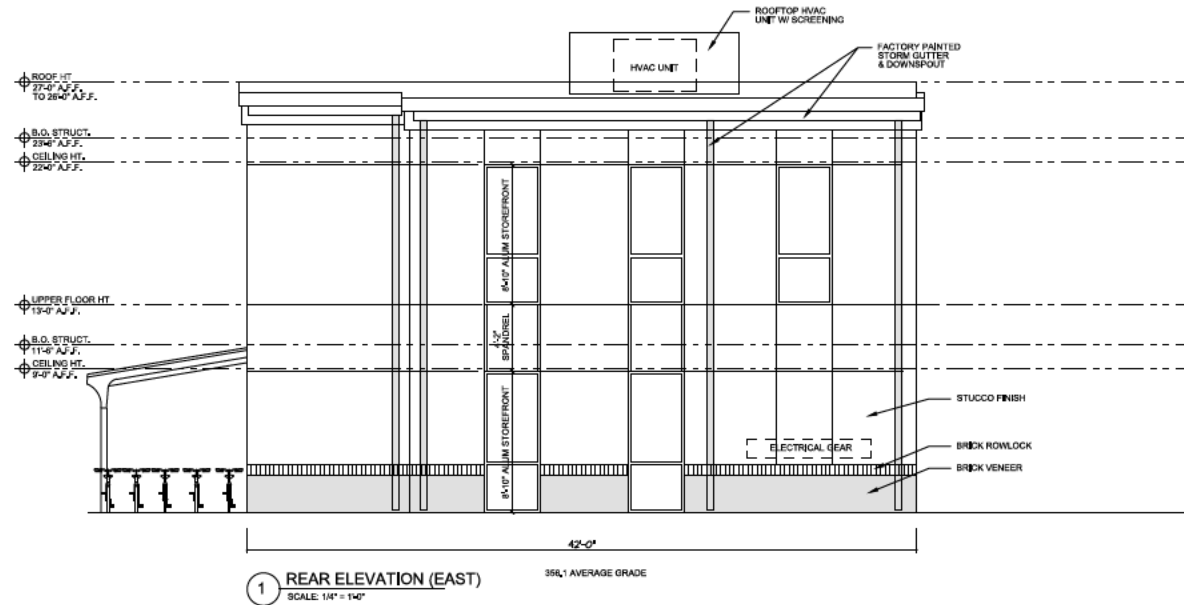

the transparency calculation:-

43% opening in Front elevation
17% opening in Rear elevation
19% opening in North elevation
23% opening in South elevation

PROJECT FOR:
LOCATION:

DEMIANA AIAD
demi@pyramidecontractors.com
office@conzalpm.com

Building Elevations Memory Road Office Building

REVISION	1/1/2021
REVISION 1	1/1/2021
REVISION 2	1/1/2021