



REVISED AND SUBMITTED ON MARCH 15, 2022
REVISED AND RESUBMITTED ON MAY 11, 2022

CLIENT

 GRUBB
VENTURES

GRUBB VENTURES
3700 GLENWOOD AVE, STE 400
RALEIGH, NC 27612
CONTACT: ANTHONY SMITHSON
919.556.0671

PROJECT PHASING:				
PHASE 1: 100% BUILDING AREA, 17,500 SQ. FT. (100% BUILDING AREA, 17,500 SQ. FT.) 
NOTES:				
THE PROJECT PHASING IS BASED ON 10,500 SQ. FT. TO CLARIFY THE PROJECT AREA AS A 10,500 SQ. FT. BUILDING AREA, 17,500 SQ. FT. BUILDING AREA, 17,500 SQ. FT. (100% BUILDING AREA, 17,500 SQ. FT.) 
BUILDING AREA SUMMARY				
BUILDING	PRE-CP	POST-CP	NEW CP	REUSE CP
BUILDING 1	23,448	23,448	0	23,448
BUILDING 2	23,448	23,448	0	23,448
SHIPPING CONTAINERS ADJACENT TO BUILDING 1				
BUILDING 3	0	0	840	840
BUILDING 4	0	0	0	0
BUILDING 5	0	0	0	0
BUILDING 78	0	0	0	

[illegible]

CIVIL ENGINEERING - GEOMATICS



STEWART

223 S. WEST STREET
SUITE 1100
BIRMINGHAM, NC 27803
T 919.392.8130

FIRM LICENSE # C-1061
www.stewartk.com
PROJECT # C0004

STEWART INC., GEOMATICS
CONTACT: FRANK S. KINZLER II, P.E.
DIRECTOR OF GEOMATICS
919.856.4025 (T)
919.856.8170 (F)

WART INC., CMI
CONTACT: NATHALIE CAMPBELL, P.E.
CIVIL ENGINEER
919.866.4776 (T)
NCMIENR@STEWARTK.COM

JDAVIS ARCHITECTS
510 S. WILMINGTON ST
RALEIGH, NC 27601


CONTACT: NIEL GRAY

CHIEF EXECUTIVE OFFICER
919.835.1500 (T)
919.835.1510 (F)
NIEL.GRAY@JDAVISARCHITECTS.COM

JDAVIS ARCHITECTS
510 S. WILMINGTON ST
RALEIGH, NC 27601

CONTACT: KENNETH D. THOMPSON
SENIOR ASSOCIATE
919.835.1500 (T)
919.835.1510 (F)
KETH@JDAVISARCHITECTS.COM

Title:	
COVER SHEET	
Project number:	C20040
Issued Date:	03.15.2022
Drawn by:	HMH
Approved by:	NBC
Sheet #:	C0.00

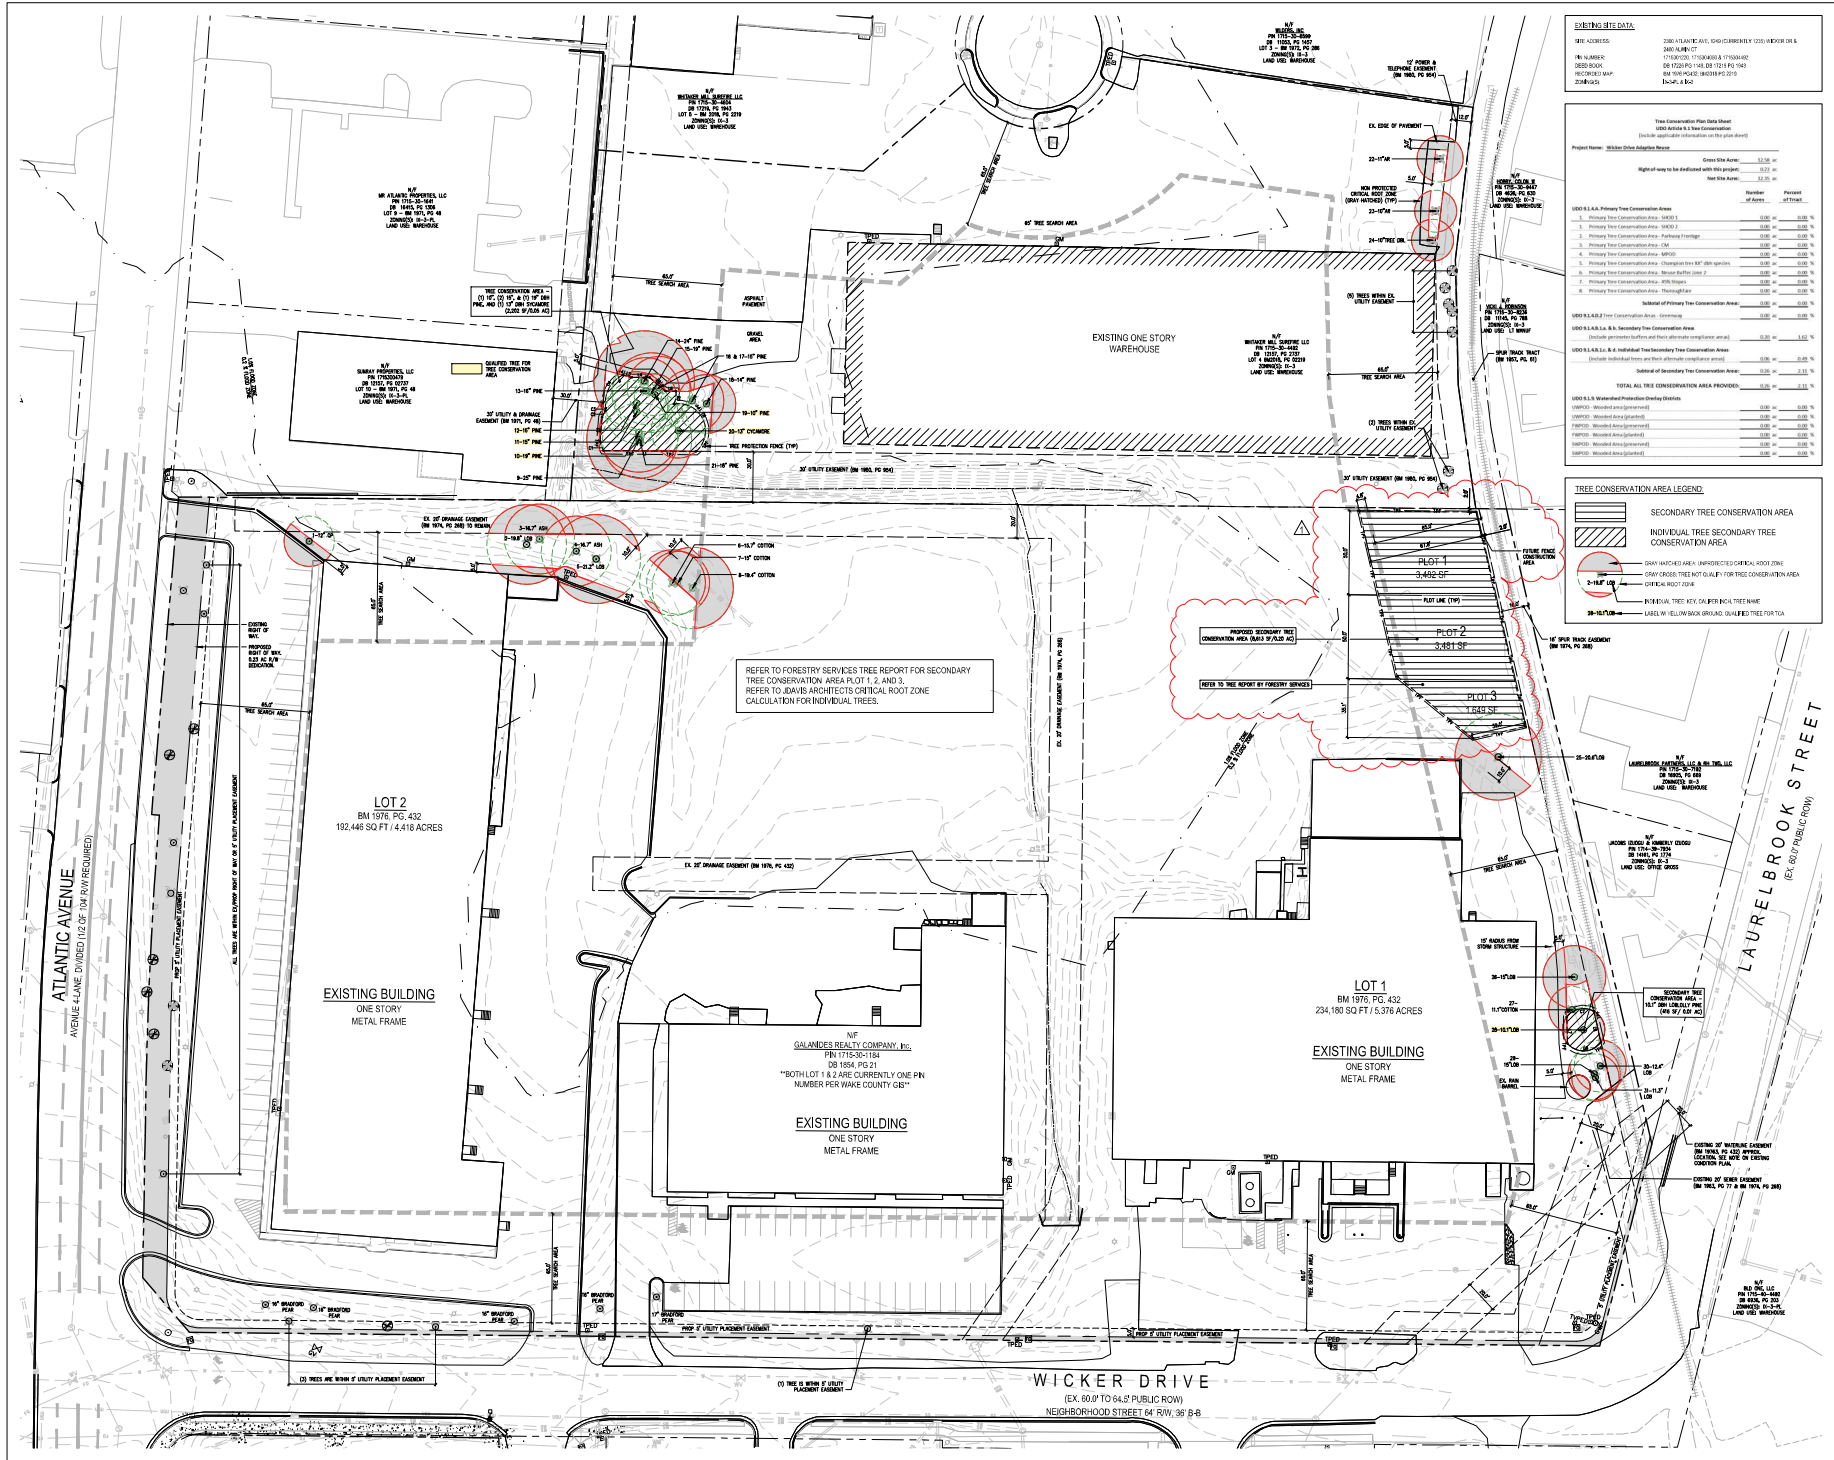



STEWART

225 S. WEST ST., #1100
904.944.1100
1.813.252.2750

PROJECT # 02046

Client

**GRUBB VENTURES**
GRUBB VENTURES
AUTUMN CANTON
3700 OLIVEHURST AVE. STE. 430
BALTIMORE, MD 21202


Consultants

**JDAVIS**
JDAVIS ARCHITECTS
TODD J. JAVIS, AIA
110 S. WILMINGTON ST.
BALTIMORE, MD 21201
410.552.1500

Site


PRELIMINARY - DO NOT
USE FOR CONSTRUCTION

Scale

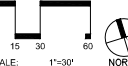
0 15 30 60
SCALE: 1"=30'
NORTH

Project

ASSEMBLY 1249

Issued for

ADMINISTRATIVE SITE REVIEW

No.	Date	Description
1	05.12.2002	ASSEMBLY REVIEW FOR SUBMITTAL
2		
3		
Title

TREE CONSERVATION AREA


Project number: C20040 Sheet #


Issued Date: 05.15.2002


Drawn by: SB

Approved by: KT

L1.10

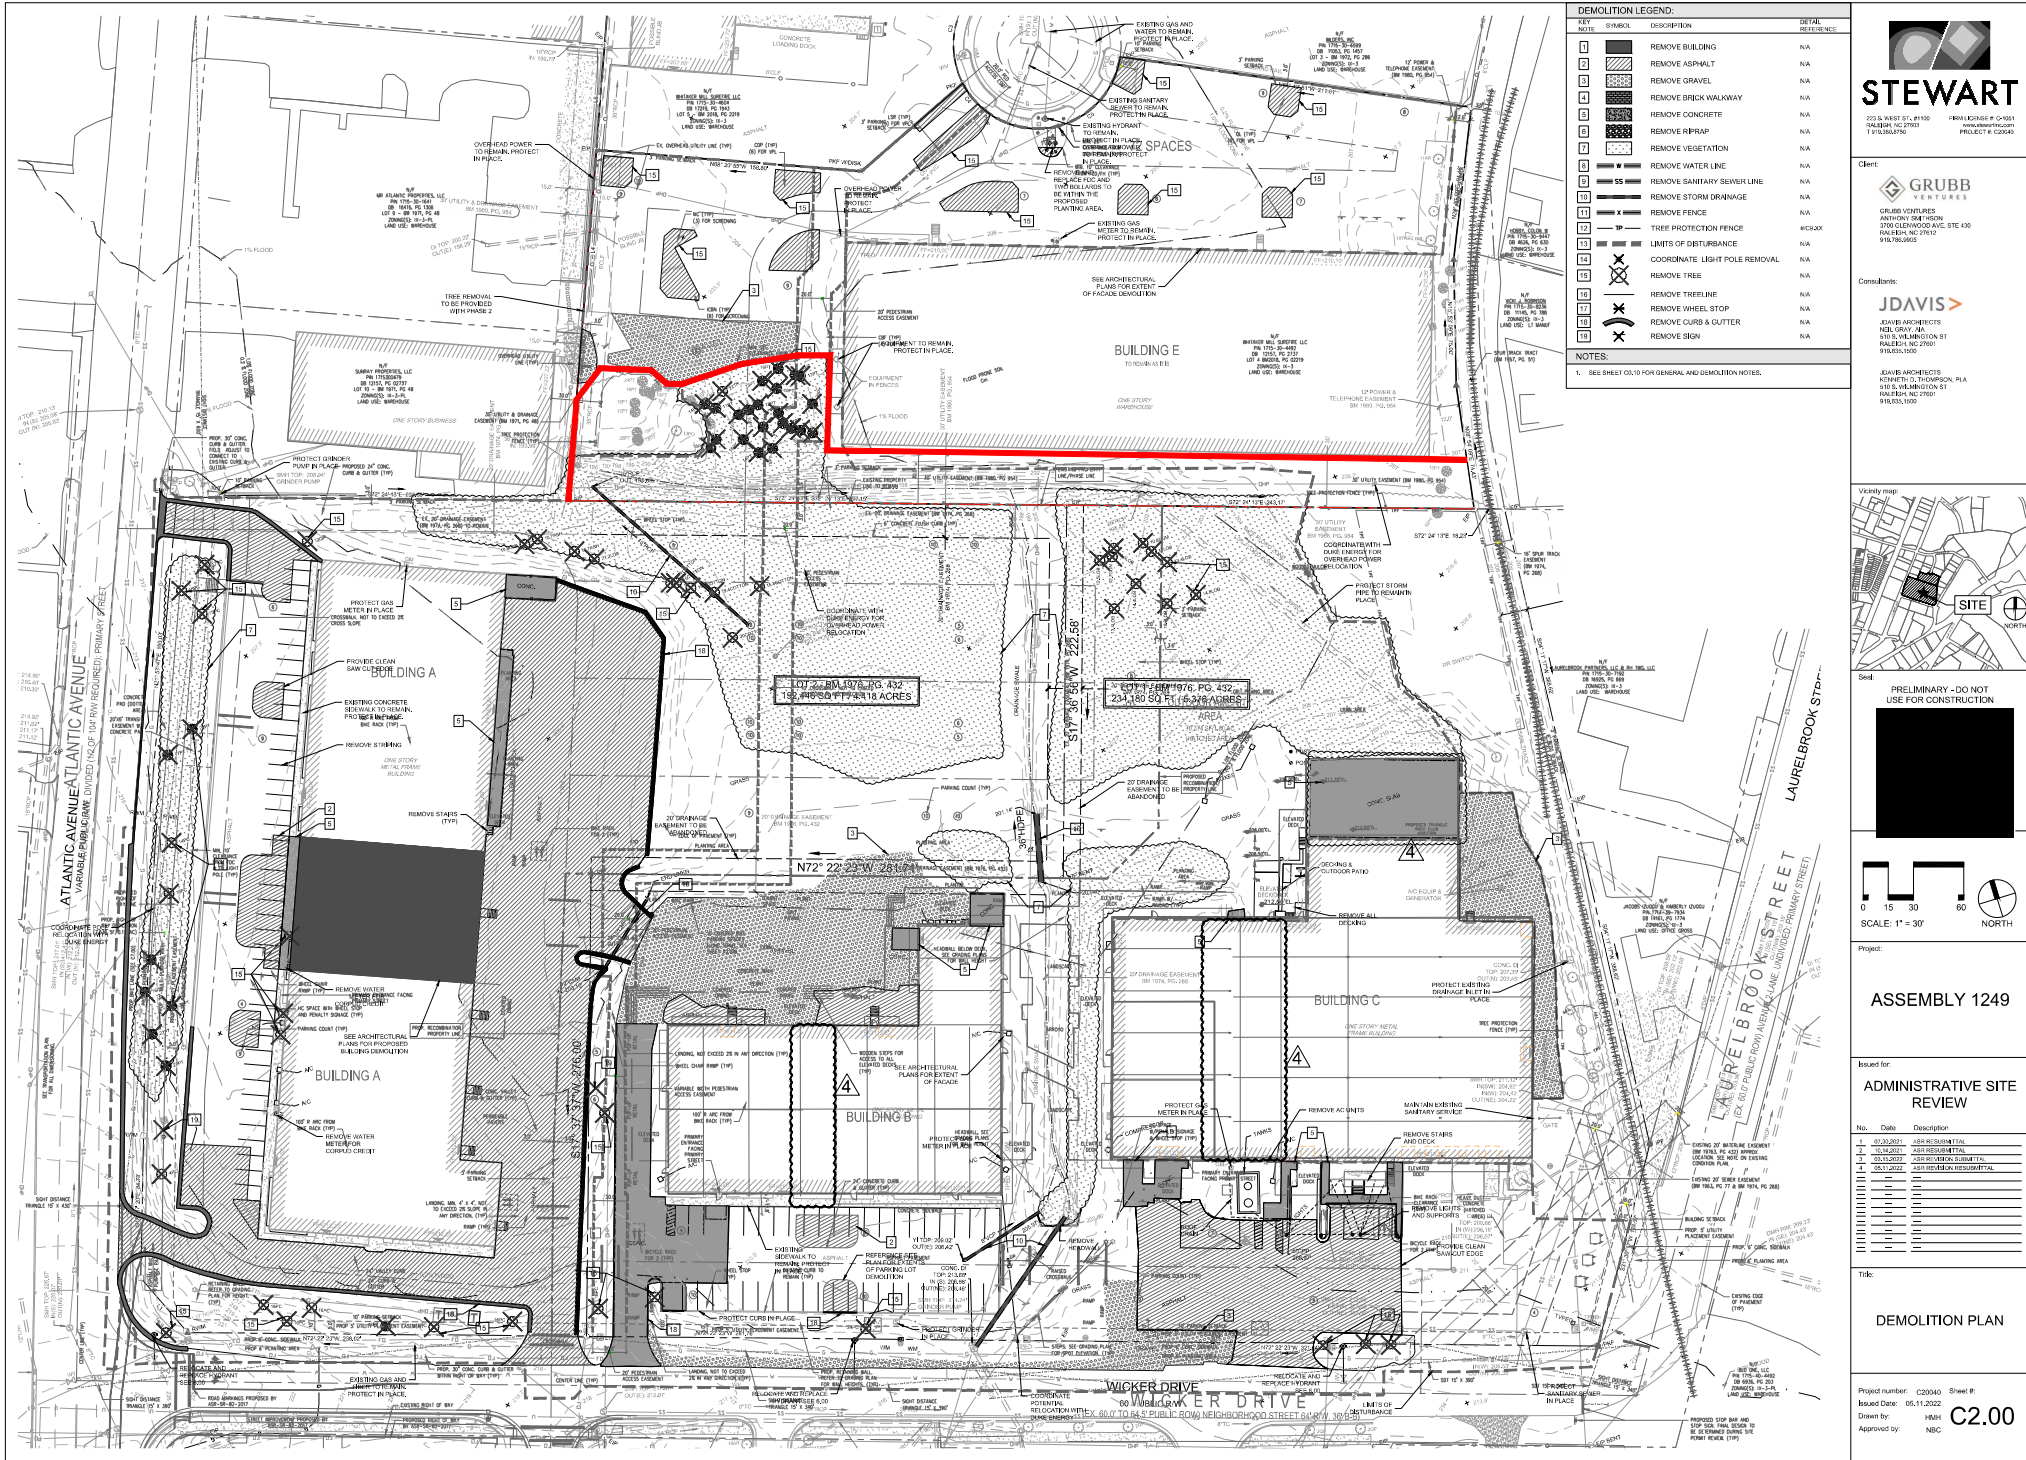

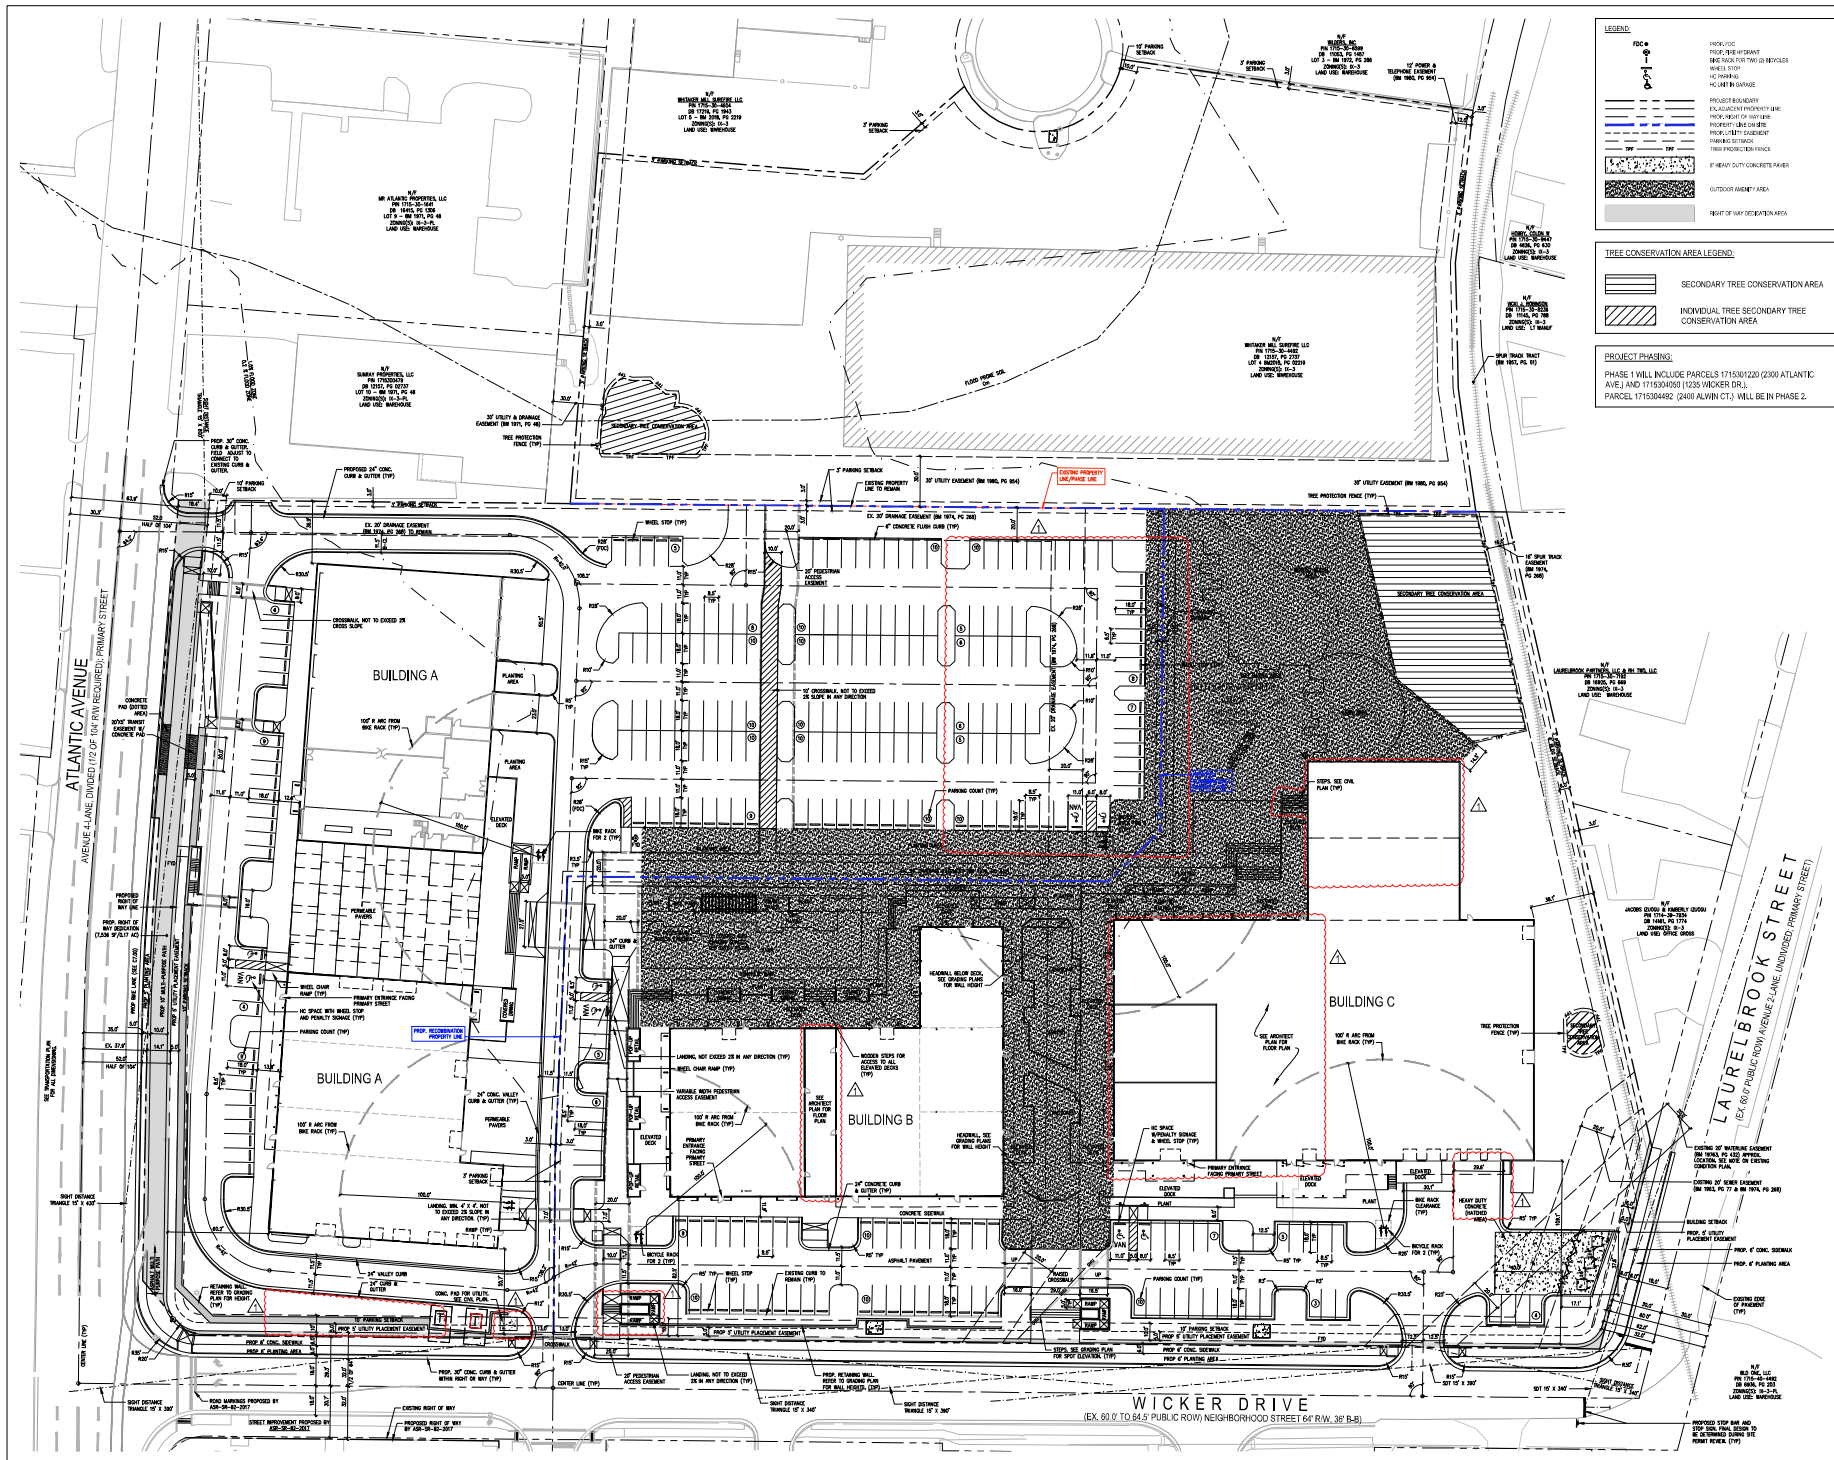

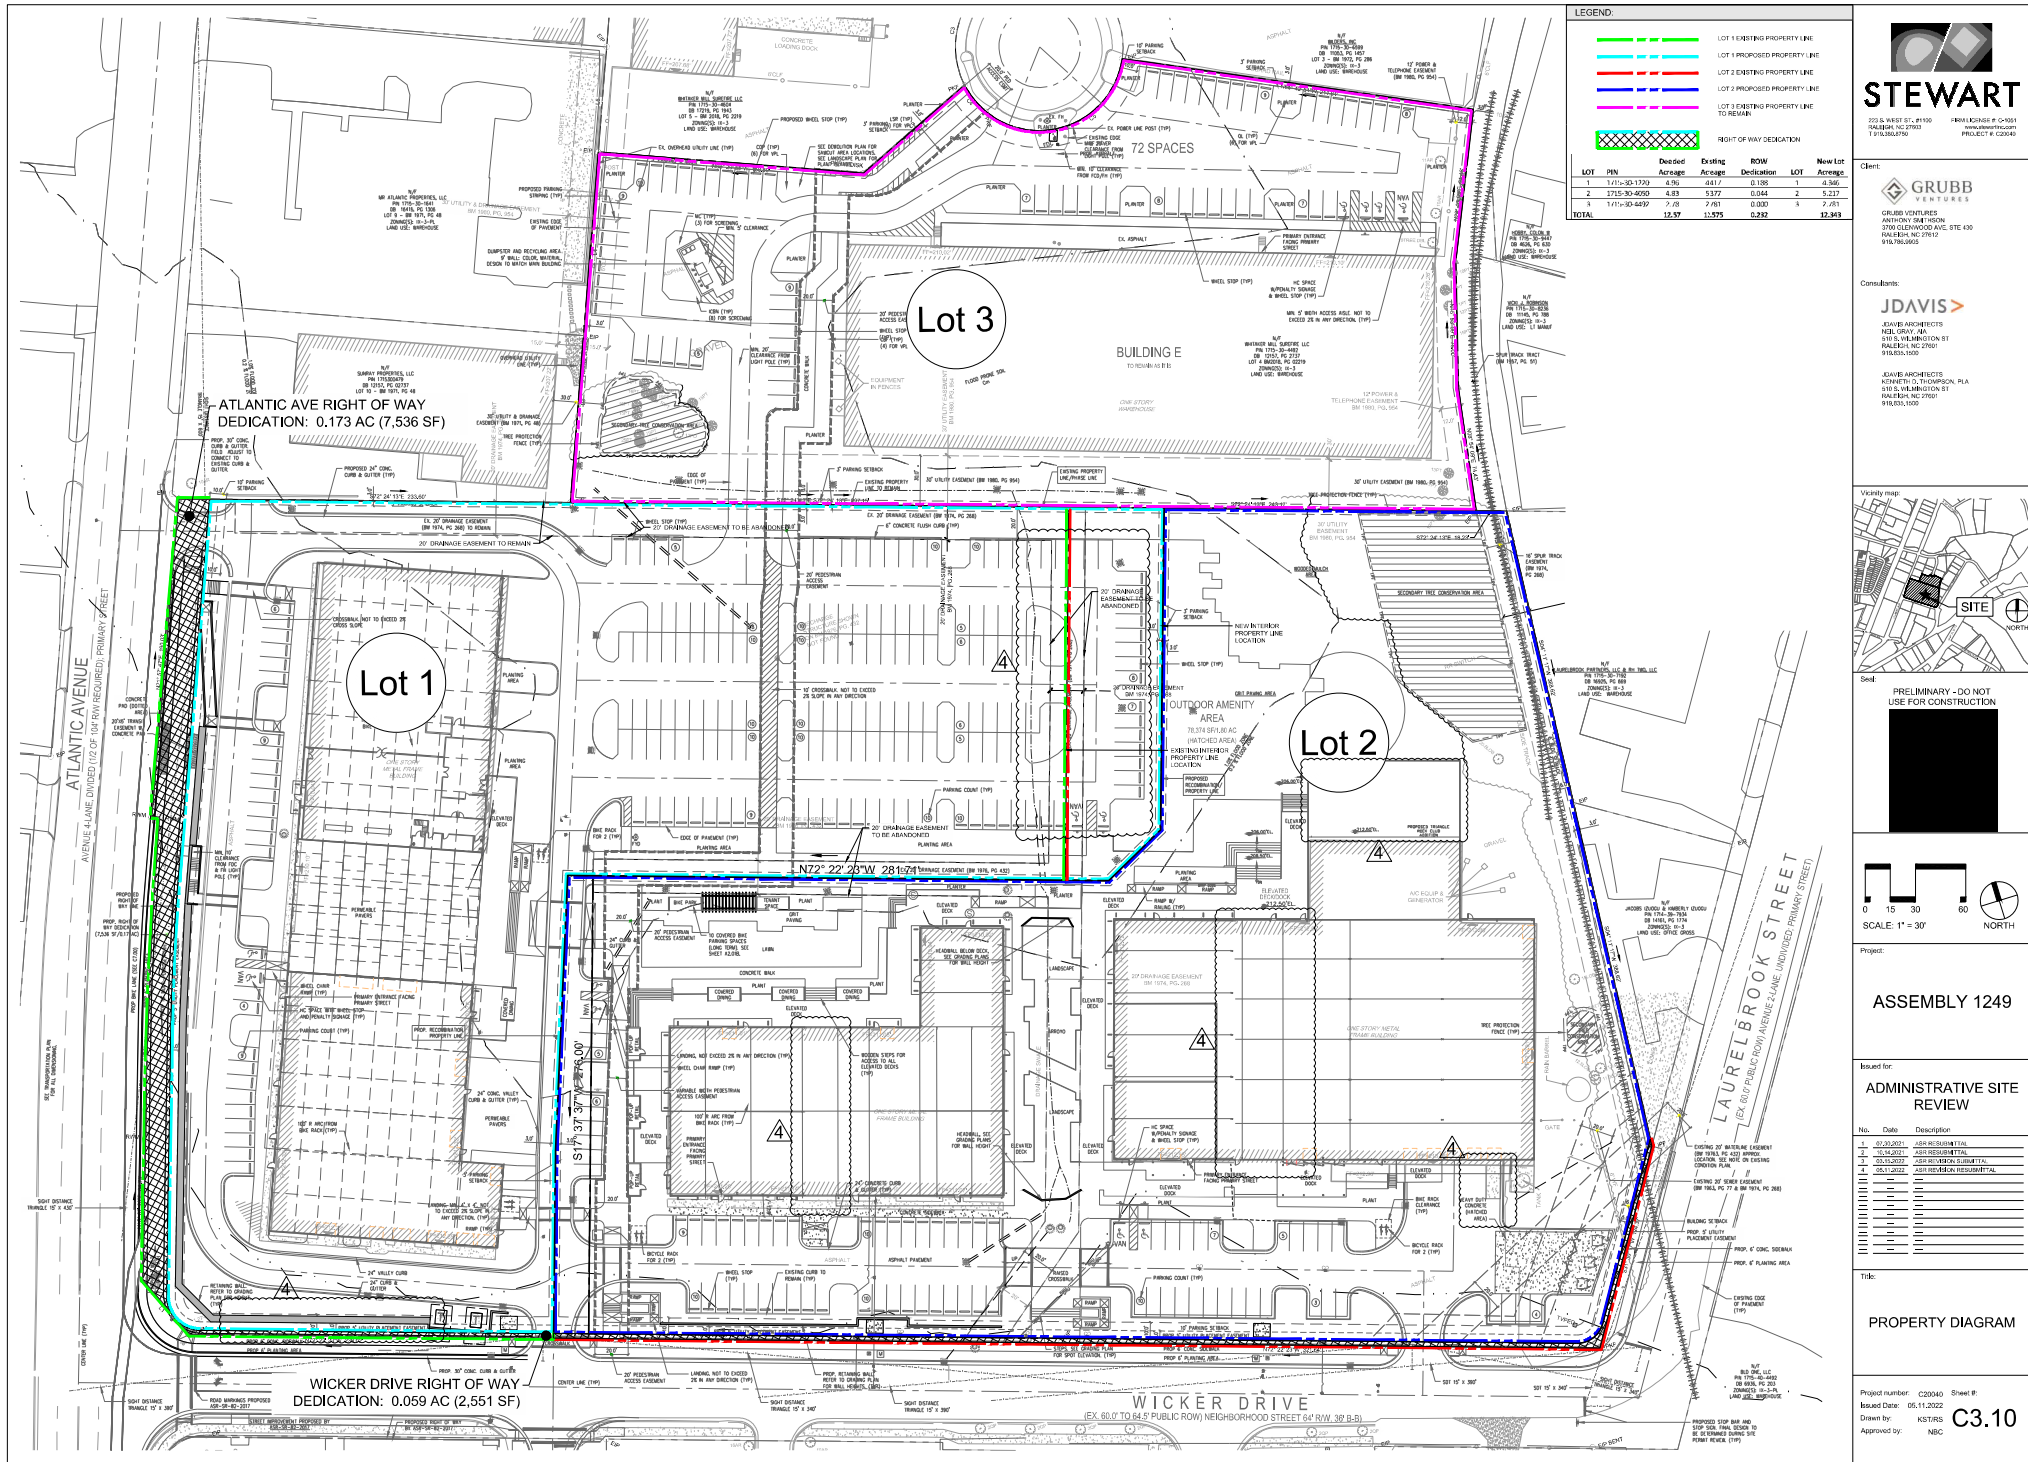

LEGEND

- LOT 1 EXISTING PROPERTY LINE
- LOT 1 PROPOSED PROPERTY LINE
- LOT 2 EXISTING PROPERTY LINE
- LOT 2 PROPOSED PROPERTY LINE
- LOT 3 EXISTING PROPERTY LINE
- LOT 3 PROPOSED PROPERTY LINE
- RIGHT OF WAY DEDICATION

LOT	FIN	Desired	Existing	ROW	New Lot
1	1.171-30-1120	4.76	4.81	0.195	1
2	1.171-30-4050	4.83	5.377	0.044	2
3	1.171-30-4050	2.08	2.08	0.000	3
TOTAL		12.67	12.275	0.242	12.943

STEWART

223 & WEST ST., #100
DALLAS, TEXAS 75201
1.817.352.2756

PROJECT # C20040

GRUBB
VENTURES

JDavis

JOHN DAVIS ARCHITECTS
1001 G. STREET, SUITE 100
DALLAS, TEXAS 75201
972.442.1000

JOHN DAVIS ARCHITECTS
1001 G. STREET, SUITE 100
DALLAS, TEXAS 75201
972.442.1000

Vicinity map

**PRELIMINARY - DO NOT
USE FOR CONSTRUCTION**

SCALE: 1" = 30'

NORTH

ASSEMBLY 1249


**ADMINISTRATIVE SITE
REVIEW**

No.	Date	Description
1	02/20/2021	ASB REVISION#1
2	03/14/2021	ASB REVISION#2
3	03/25/2021	ASB REVISION#3
4	05/11/2022	ASB REVISION#4

PROPERTY DIAGRAM

Project number: C20040 Sheet #
Drawn by: KSTRS
Approved by: NBC

C3.10

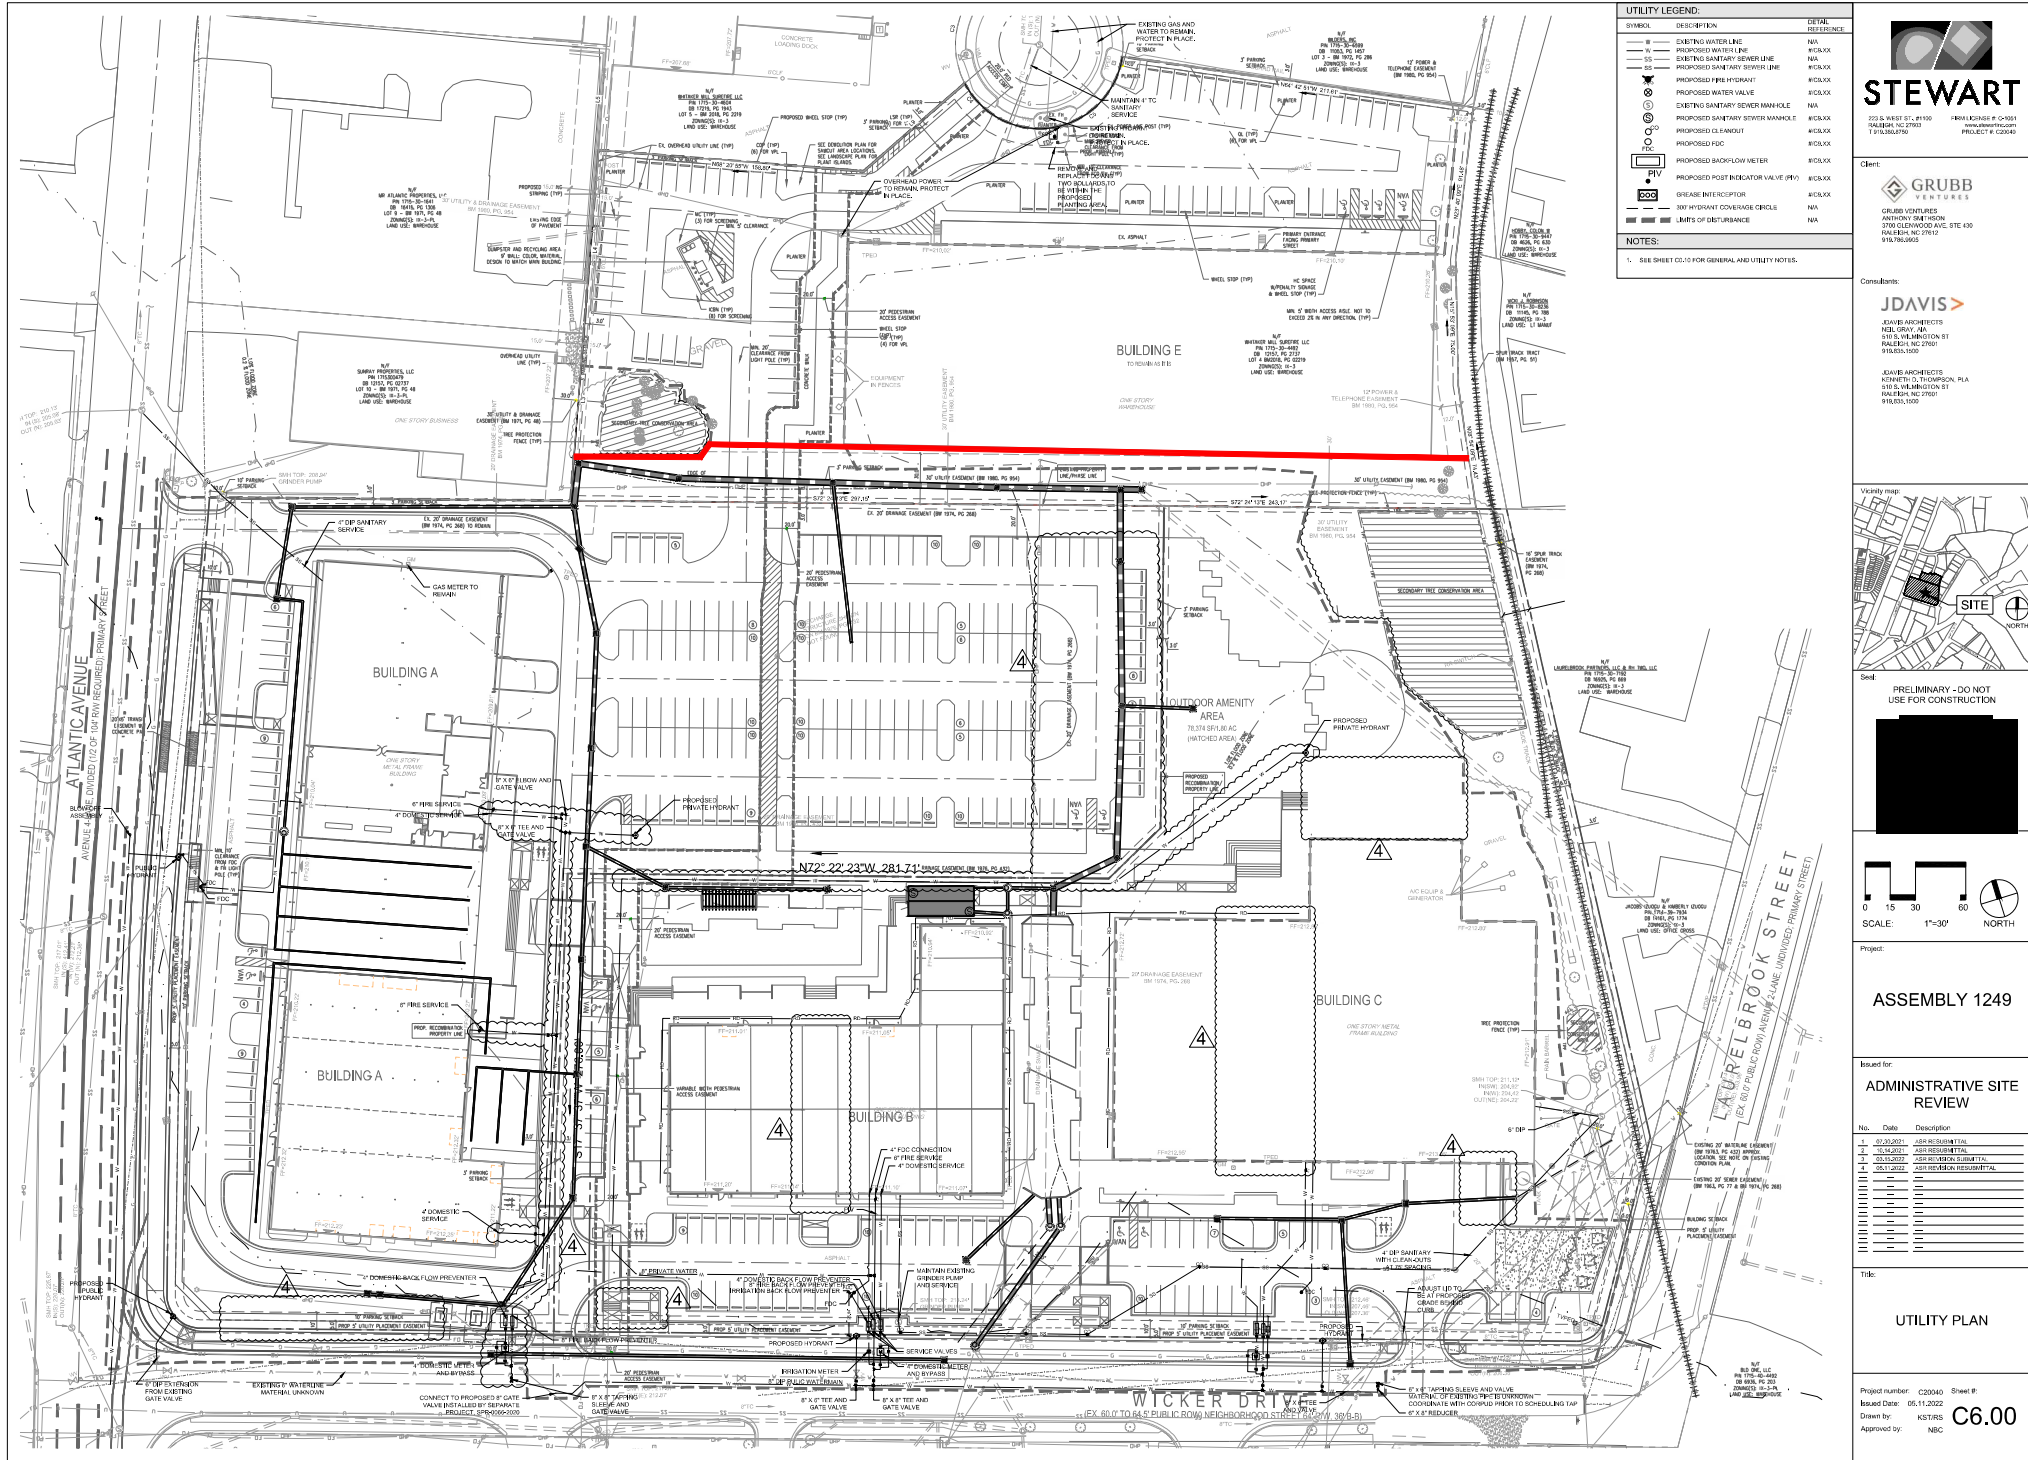







Consultants:

JOAVIS ARCHITECTS
TOBIAS HINKLE, AIA
610 S. WILMINGTON ST
RALEIGH, NC 27601
919.835.1500

JOAMS ARCHITECTS
KENNETH D. THOMPSON, P.L.A.
510 S. WILMINGTON ST.
RALEIGH, NC 27601
919/835-1500

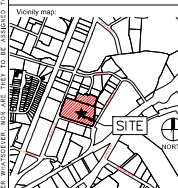

PRELIMINARY - DO NOT
USE FOR CONSTRUCTION

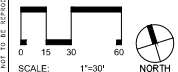

Project:

ASSEMBLY 1249

Issued for:


**ADMINISTRATIVE SITE
REVIEW**

[illegible]


Title:  **PLANTING PLAN
PHASE I**

Project number: C20040 Sheet #:
Issued Date: 03.15.2022
Drawn by: CK, SB, JA
Approved by: KT

PLAY LIST - THIS SHEET ONLY (Phase II)						
PLT #	TIME	INITIAL NAME	COMMON NAME	CALIBER	HEIGHT	REMARKS
TEES						
1		Antarctica penguin	Karoo Edenduff	Edenduff	1.0 m	Stress
2		Antarctica penguin	Karoo Edenduff	Edenduff	1.0 m	Stress
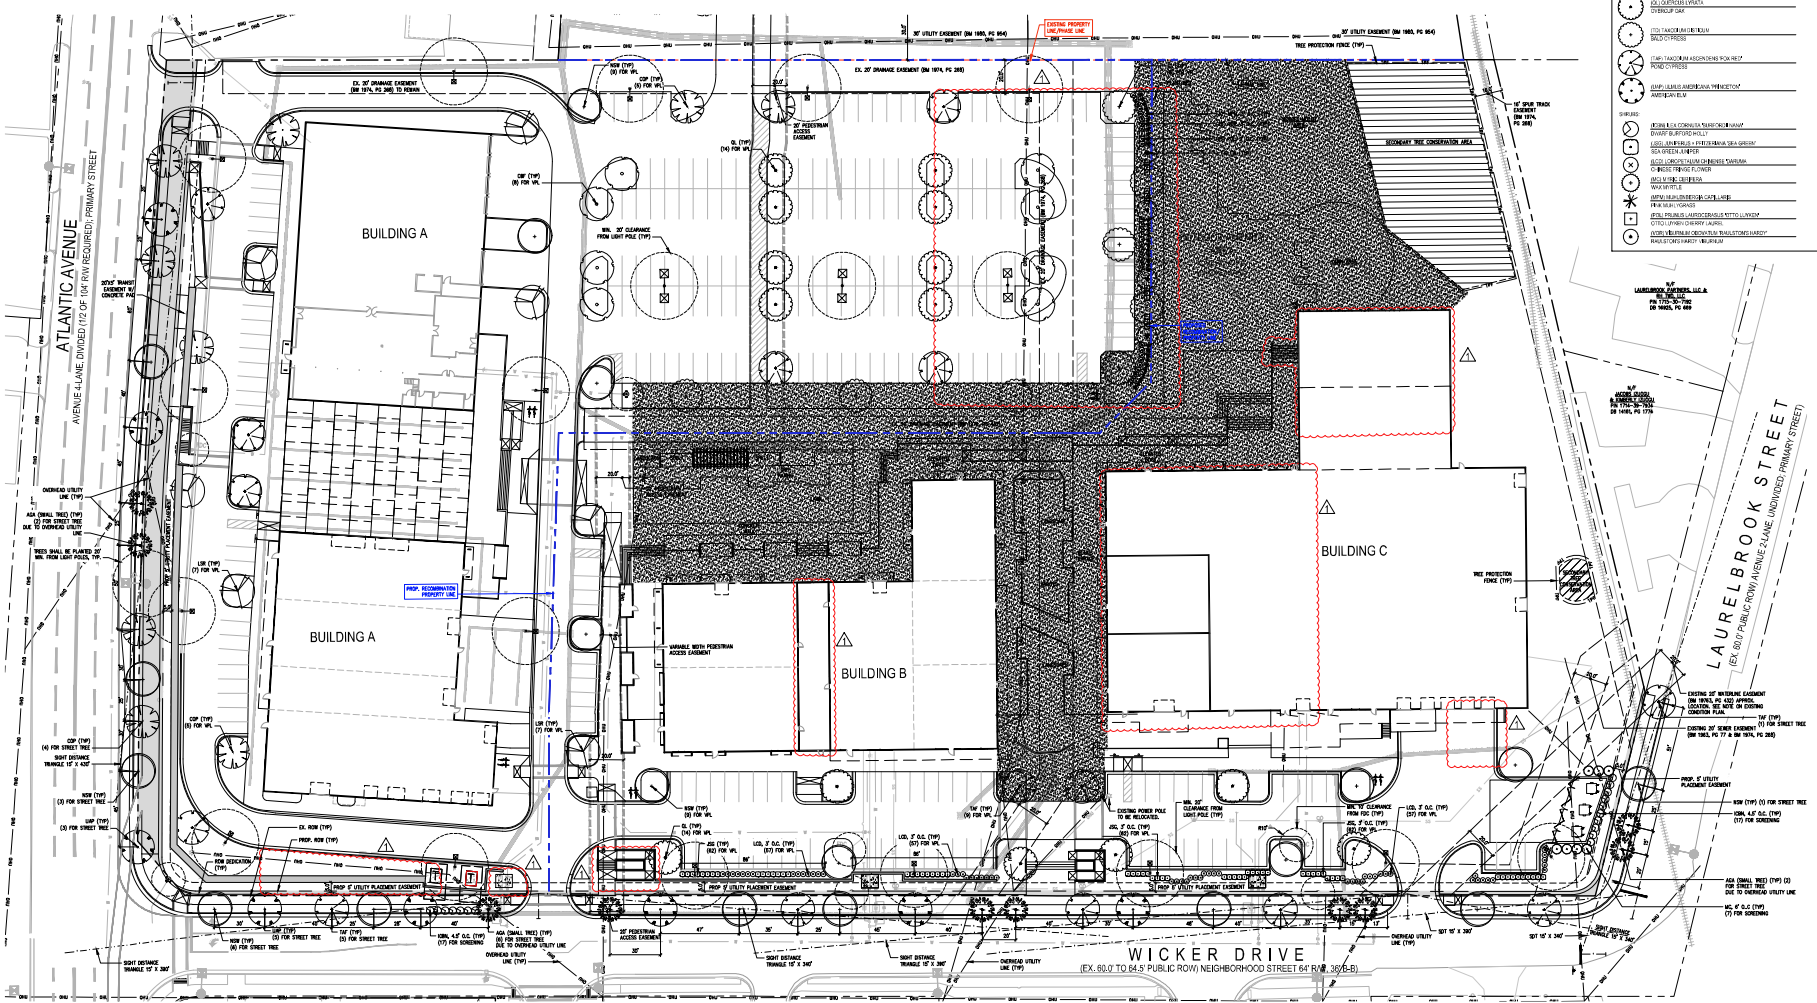[illegible][illegible]

P:\2020\2020_20_Steve_Urban_Land\2020\2020_20_Steve_Urban_Land.dwg, May 11, 2022 - 10:30am

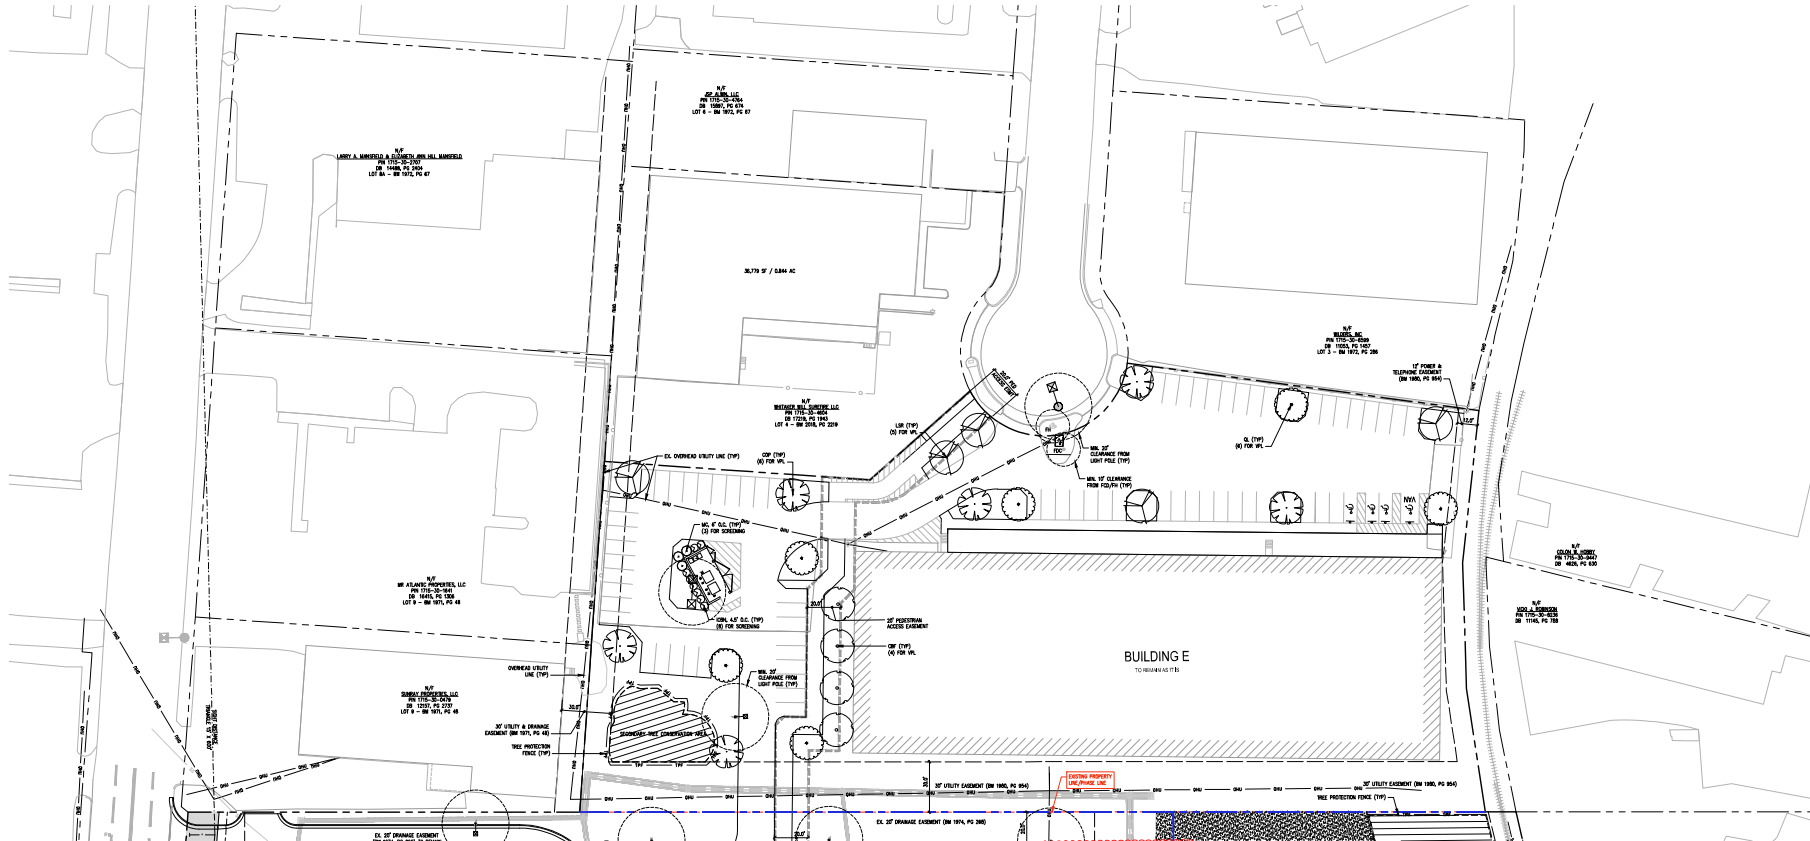

PLANT LIST - THIS SHEET ONLY (PAGE 2)						
QTY	SYM	BOTANICAL NAME	COMMON NAME	GROUP	HEIGHT	REMARKS
TREES						
1	TR	Quercus agrifolia	White Oak	2-4"	12-15'	USE
1	TR	Quercus laevis	Live Oak	2-4"	12-15'	USE
1	TR	Quercus macrocarpa	Shingle Oak	2-4"	12-15'	USE
1	TR	Quercus sp.	Oak	2-4"	12-15'	USE
1	TR	Quercus sp.	Oak	2-4"	12-15'	USE
SITE OF PLANTING (SEE ATTACHED SITE PLAN FOR PLANTING LOCATIONS)			
Planting Area	1001 S. 10TH ST. LOT 1 - 1001 S. 10TH ST. PG 47	1001 S. 10TH ST. LOT 2 - 1001 S. 10TH ST. PG 48	1001 S. 10TH ST. LOT 3 - 1001 S. 10TH ST. PG 49
Planting Area	1001 S. 10TH ST. LOT 4 - 1001 S. 10TH ST. PG 50	1001 S. 10TH ST. LOT 5 - 1001 S. 10TH ST. PG 51	1001 S. 10TH ST. LOT 6 - 1001 S. 10TH ST. PG 52
Planting Area	1001 S. 10TH ST. LOT 7 - 1001 S. 10TH ST. PG 53	1001 S. 10TH ST. LOT 8 - 1001 S. 10TH ST. PG 54	1001 S. 10TH ST. LOT 9 - 1001 S. 10TH ST. PG 55
Planting Area	1001 S. 10TH ST. LOT 10 - 1001 S. 10TH ST. PG 56	1001 S. 10TH ST. LOT 11 - 1001 S. 10TH ST. PG 57	1001 S. 10TH ST. LOT 12 - 1001 S. 10TH ST. PG 58

PLANTING NOTES

1. ALL PLANTING SHALL BE DONE IN ACCORDANCE WITH THE FOLLOWING NOTES:

STEWART

225 S. WEST ST. #100
SAN ANTONIO, TX 78205
TEL: 214.222.2222

Client: GRUBB VENTURES
GRUBB VENTURES
1001 S. 10TH ST. #100
SAN ANTONIO, TX 78205

Consultants: JDAVIS
JDAVIS ARCHITECTS
1001 S. 10TH ST. #100
SAN ANTONIO, TX 78205

Project: ADMINISTRATIVE SITE REVIEW

Issue: 05.12.2022

Project number: C20040 Sheet #: 1.01

Drawn by: CK, SB, JA
Approved by: KT


PRELIMINARY - DO NOT USE FOR CONSTRUCTION

0 15 30 60
SCALE: 1"=30'

NORTH

PLANTING PLAN PHASE II


ASR SUBMITTAL
NOT FOR
CONSTRUCTION

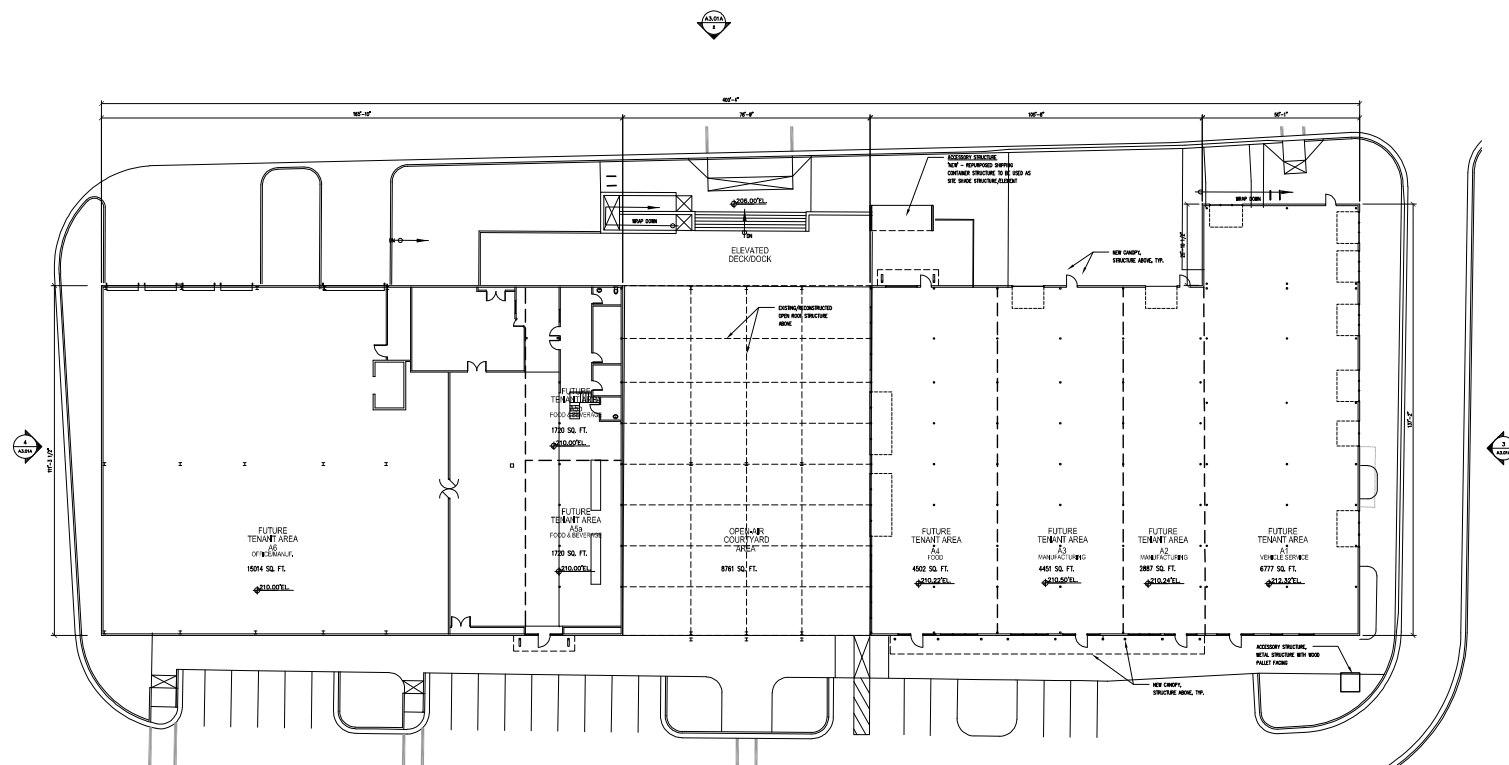


BUILDING AREA SUMMARY

HEATED / INTERIOR	= 37,071 SF
OPEN AIR COURTYARD	= 8,761 SF
TOTAL	■ 45,832 SF

KEY PLAN

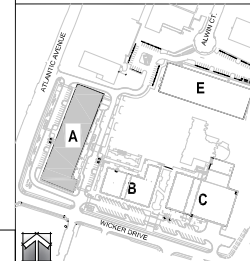


BUILDING A PLAN
SCALE: 1/16" = 1'-0"

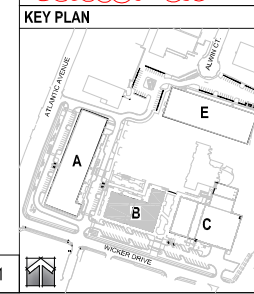

BUILDING AREA SUMMARY	
HEATED / INTERIOR	= 21,304 SF
INTERIOR COURTYARD	= 1,842 SF
TOTAL	■ 23,146 SF
SHIPPING CONTAINER STRUCTURE	= 800 SF


1

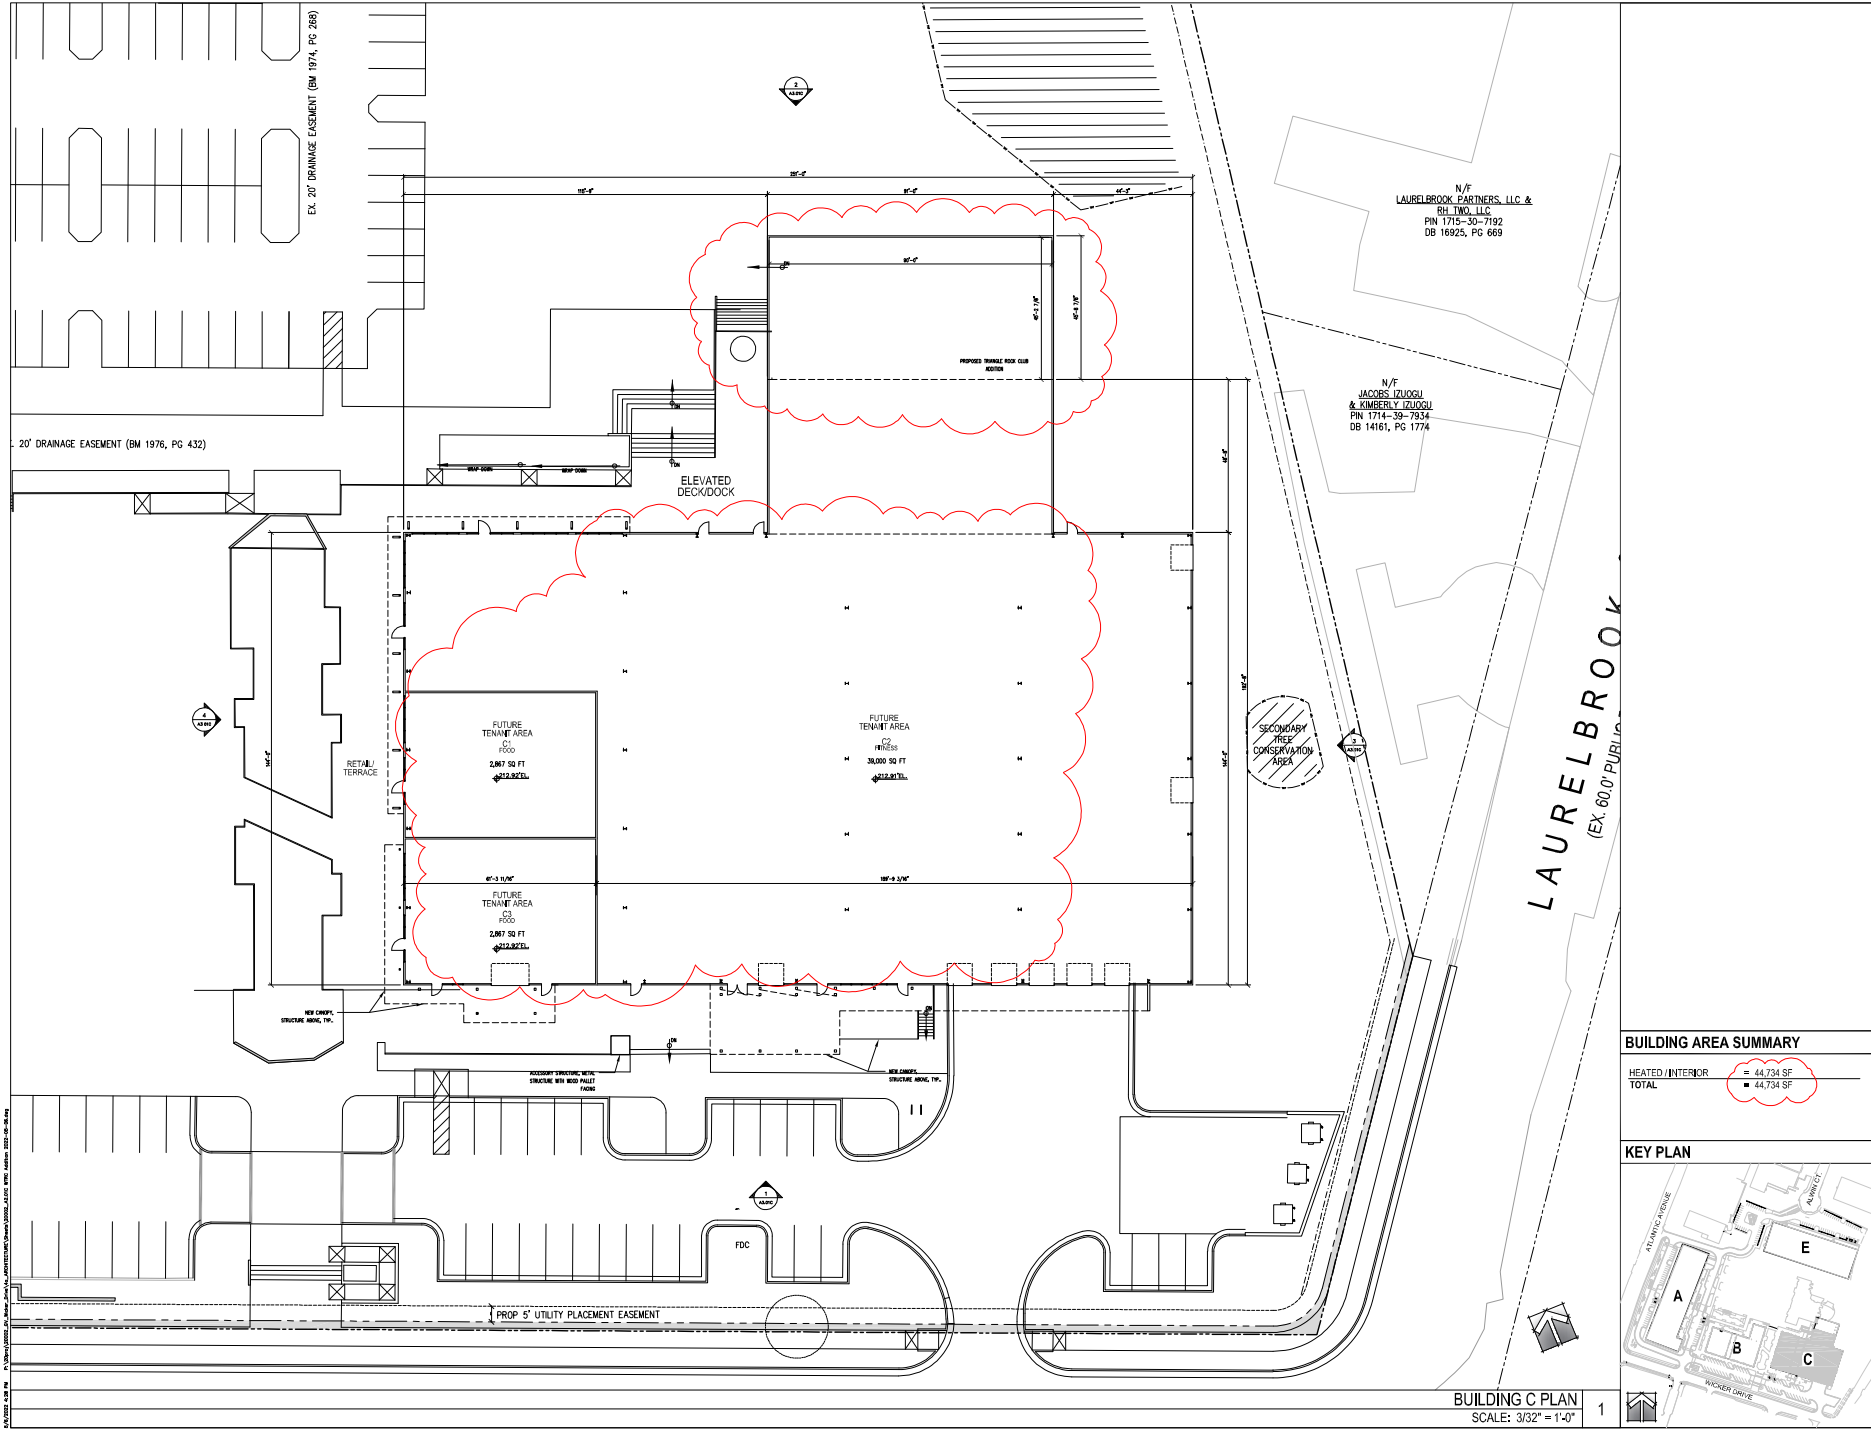

BUILDING AREA SUMMARY

HEATED INTERIOR TOTAL = 44,734 SF





KEY PLAN

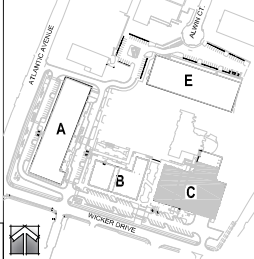


BUILDING C PLAN
SCALE: 3/32" = 1'-0"

1


PROJECT	DATE
2022	01/10/2022
REVISION	DATE
1.0	01/10/2022
2.0	01/10/2022
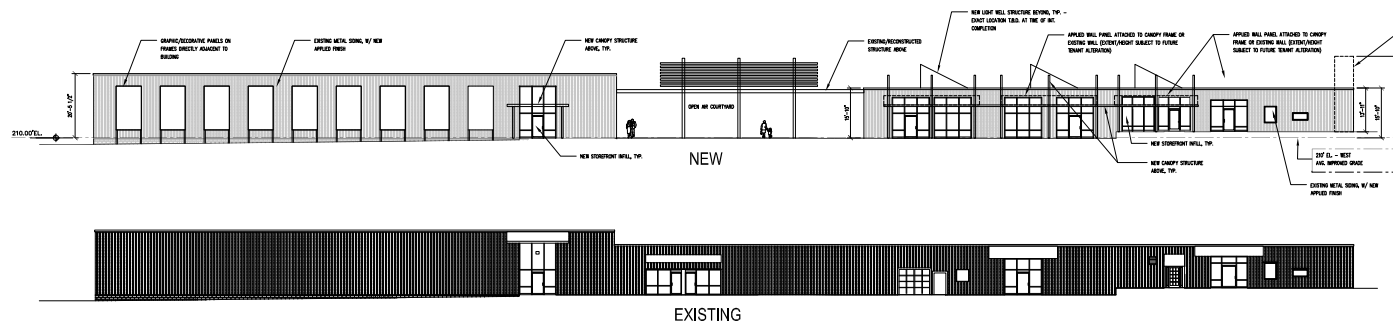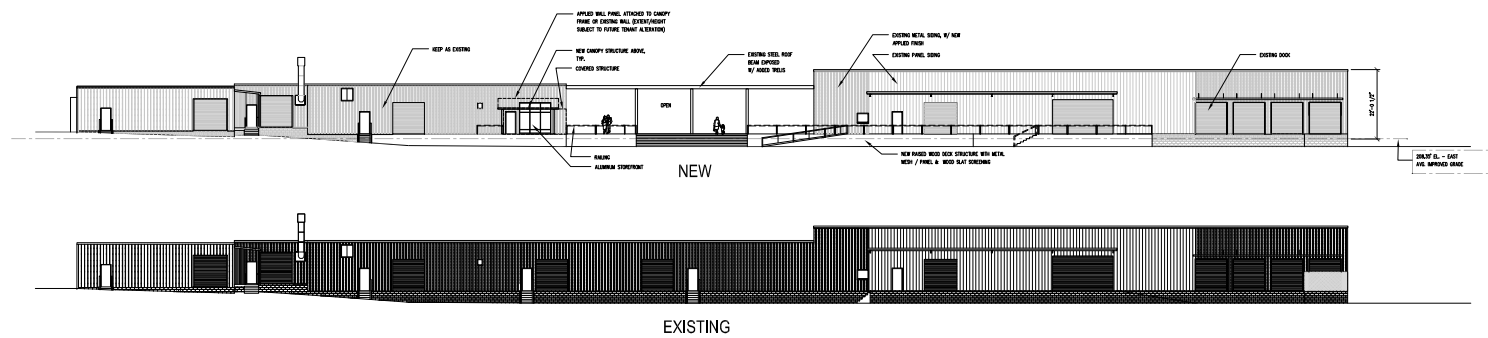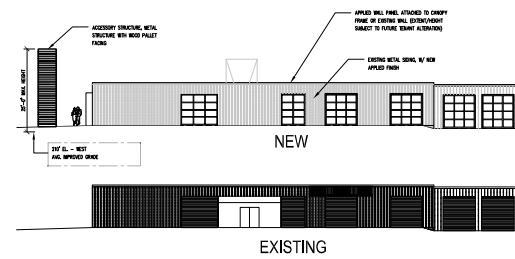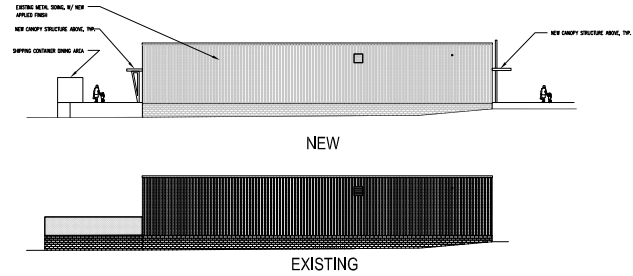


PROJECT:		20002	DATE
	ISSUE:	ASR Submittal	Start Date 12/11/2009
		ASR #26387-001	07/02/2011
		3rd ASR Submittal	07/11/2011
		4th ASR Submittal	08/15/2012
		5th ASR Submittal	09/24/2012
REVISIONS:			
DRAWN BY:			
CHECKED BY:			
CONTENTS:	EXTENSION ELEVATIONS		
	PAGE 1 OF 1 A		

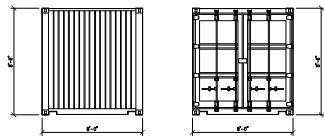


SHIPPING CONTAINER RETAIL ELEVATION - SIDE
SCALE: 1/4" = 1'-0"

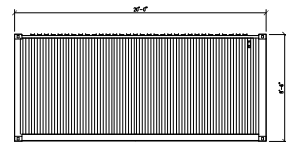


SHIPPING CONTAINER RETAIL ELEVATION - REAR
SCALE: 1/4" = 1'-0"

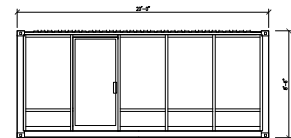


SHIPPING CONTAINER RETAIL ELEVATION - FRONT
SCALE: 1/4" = 1'-0"

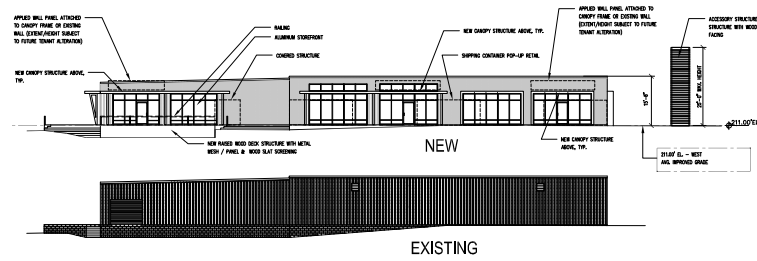


BUILDING B WEST ELEVATION
SCALE: 1/16" = 1'-0"

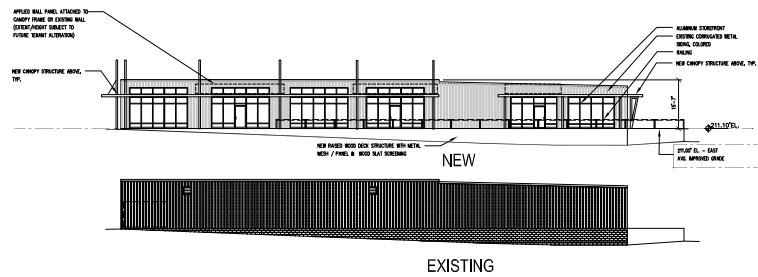

BUILDING B EAST ELEVATION
SCALE: 1/16" = 1'-0"

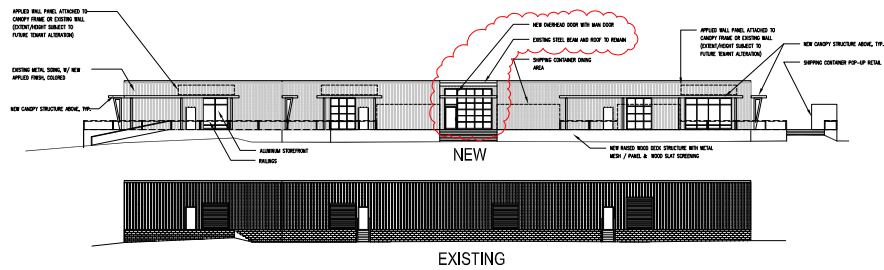


BUILDING B NORTH ELEVATION
SCALE: 1/16" = 1'-0"




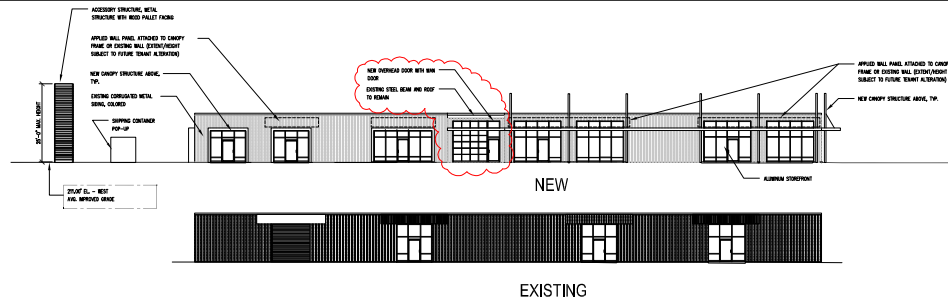


BUILDING B SOUTH ELEVATION
SCALE: 1/16" = 1'-0"

BUILDING GRADE ELEVATIONS

KEY PLAN

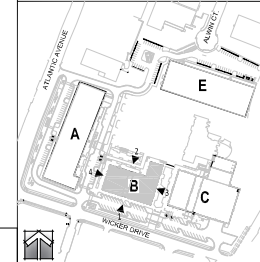

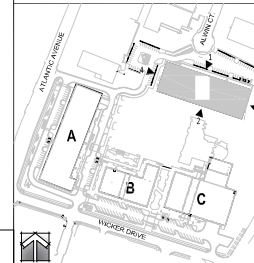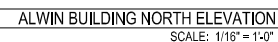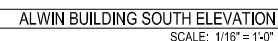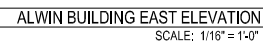




BUILDING E NORTH ELEVATION TRANSPARENCY
SCALE: 1/16" = 1'-0"

TRANSPARENCY - BUILDING E


WEST ELEVATION (ATLANTIC AVE.)
WALL AREA (UP TO 12' AFF) = 4,149 SF
GLAZING / OPEN AREA = 1,422 SF
TRANSPARENCY PROVIDED (1,422 / 4,149) = 34.2%
TRANSPARENCY REQUIRED = 20%

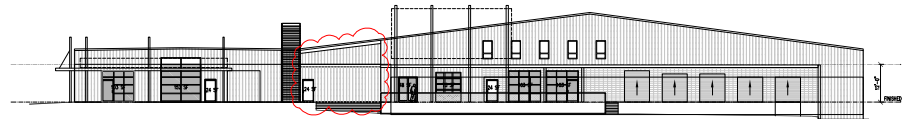

BUILDING C SOUTH ELEVATION TRANSPARENCY
SCALE: 1/16" = 1'-0"

TRANSPARENCY - BUILDING C


WEST ELEVATION (ATLANTIC AVE.)
WALL AREA (UP TO 12' AFF) = 3,012 SF
GLAZING / OPEN AREA = 656 SF
TRANSPARENCY PROVIDED (656 / 3,012) = 21.8%
TRANSPARENCY REQUIRED = 20%

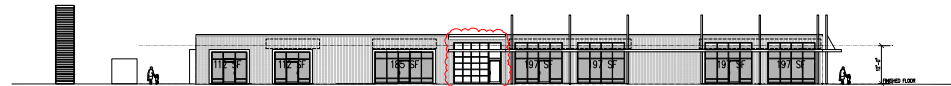

BUILDING B SOUTH ELEVATION TRANSPARENCY
SCALE: 1/16" = 1'-0"

TRANSPARENCY - BUILDING B

WEST ELEVATION (ATLANTIC AVE.)
WALL AREA (UP TO 12' AFF) = 2,444 SF
GLAZING / OPEN AREA = 1,197 SF
TRANSPARENCY PROVIDED (1,197 / 2,444) = 49.0%
TRANSPARENCY REQUIRED = 20%

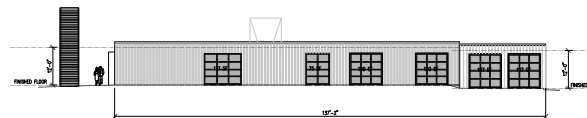


BUILDING A SOUTH ELEVATION TRANSPARENCY
SCALE: 1/16" = 1'-0"

TRANSPARENCY - BUILDING A


WEST ELEVATION (ATLANTIC AVE.)
WALL AREA (UP TO 12' AFF) = 4,810 SF
GLAZING / OPEN AREA = 2,046 SF
TRANSPARENCY PROVIDED (2,046 / 4,810) = 42.5%
TRANSPARENCY REQUIRED = 20%

SOUTH ELEVATION (WICKER DR.)
WALL AREA (UP TO 12' AFF) = 1,646 SF
GLAZING / OPEN AREA = 606 SF
TRANSPARENCY PROVIDED (606 / 1,646) = 36.8%
TRANSPARENCY REQUIRED = 20%

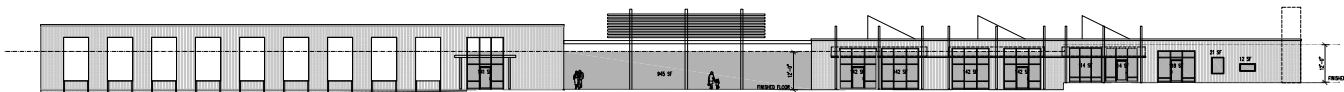

BUILDING A WEST ELEVATION TRANSPARENCY
SCALE: 1/16" = 1'-0"

KEY PLAN

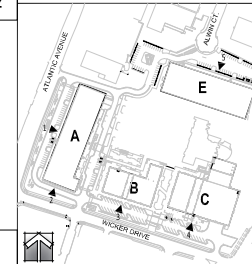

© 2022 DAVIS ARCHITECTS, P.C. ALL RIGHTS RESERVED. THESE PLANS ARE NOT TO BE REPRODUCED, CHANGED OR COPIED IN ANY FORM OR MANNER WITHOUT THE EXPRESS WRITTEN PERMISSION AND CONSENT OF DAVIS ARCHITECTS, P.C.

PROJECT	DATE
2022	08/10/2022
REVISION	DATE
1.01	08/10/2022
2.01	08/10/2022
