

Transportation Department

Office of Transportation Planning

&

Engineering Services

Roadway Design & Construction

Brighton Road Sidewalk Petition

From Glascock Street to Millbank Street



Raleigh






Raleigh

Brighton Road Sidewalk Petition

- ❖ Recommendation:
 - 5 foot wide sidewalk on 3 ½ foot setback from curb
 - East side of street from Glascock Street to N. King Charles Road
 - 5 foot wide sidewalk on a 3 ½ foot setback
 - West side of street from N. King Charles Road to Millbank Street.
 - Project Length: Approximately 1,950 linear feet
- ❖ Estimated Cost \$140,000
- ❖ Council District - C
- ❖ 37 Property Owners Petitioned and Received 15 Responses = 41% Participation
 - 12 Yes Votes (80% Approval)
 - 3 No Votes (20% Opposed)
 - 22 No Responses (Not Counted)




Brighton Road Sidewalk Petition

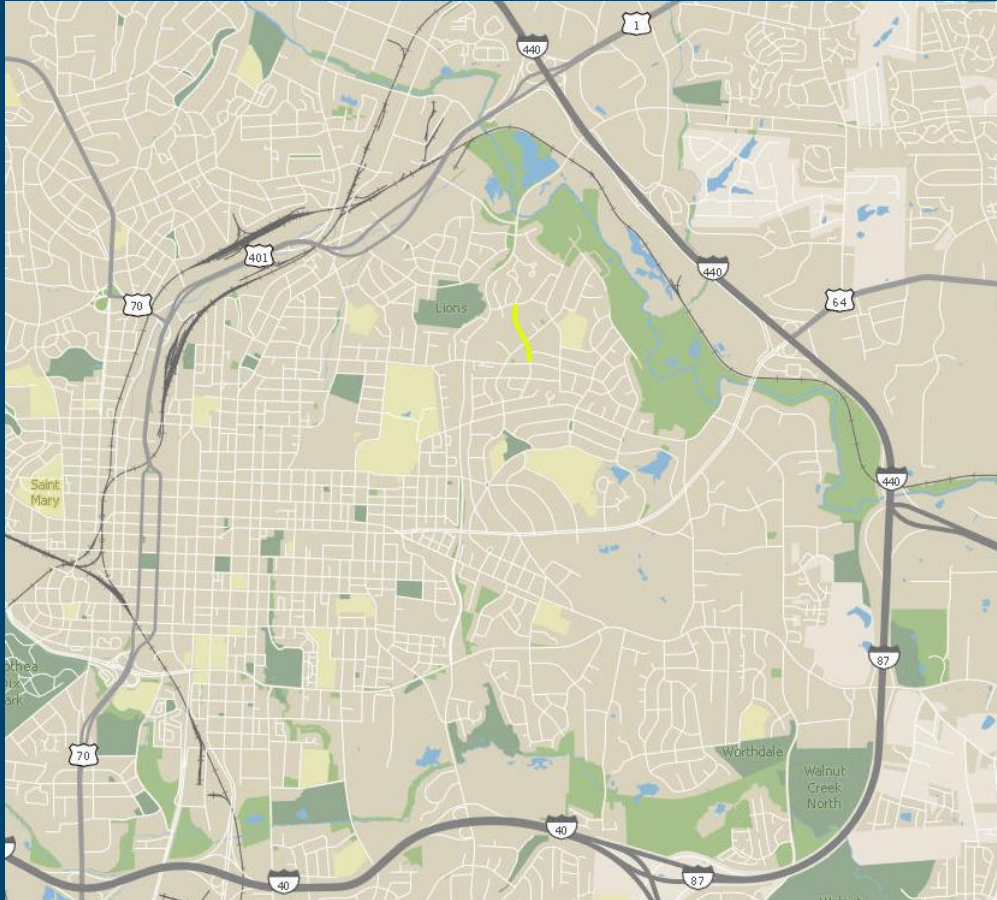

Proposed Sidewalk

Brighton Road Sidewalk Petition

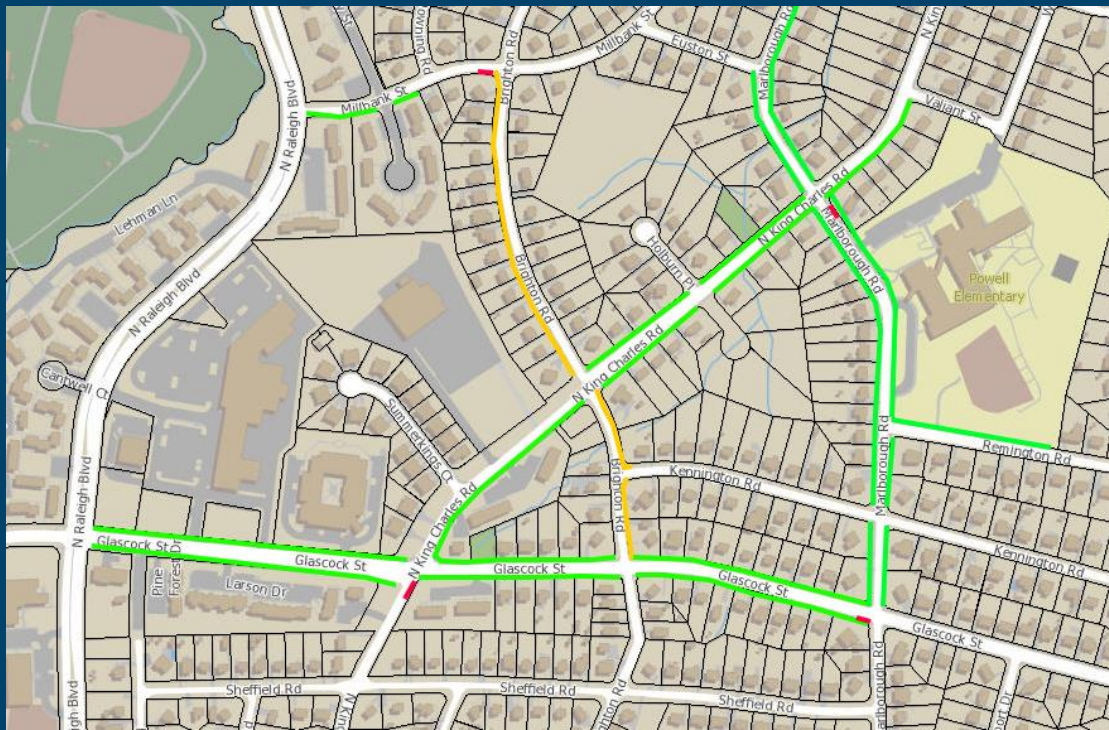

Existing Sidewalk

Proposed Sidewalk



Brighton Road Sidewalk Petition


From Glascock Street with sidewalk on both sides of the street





Brighton Road Sidewalk Petition

Brighton Road at intersection of N. King Charles Road meeting existing sidewalk

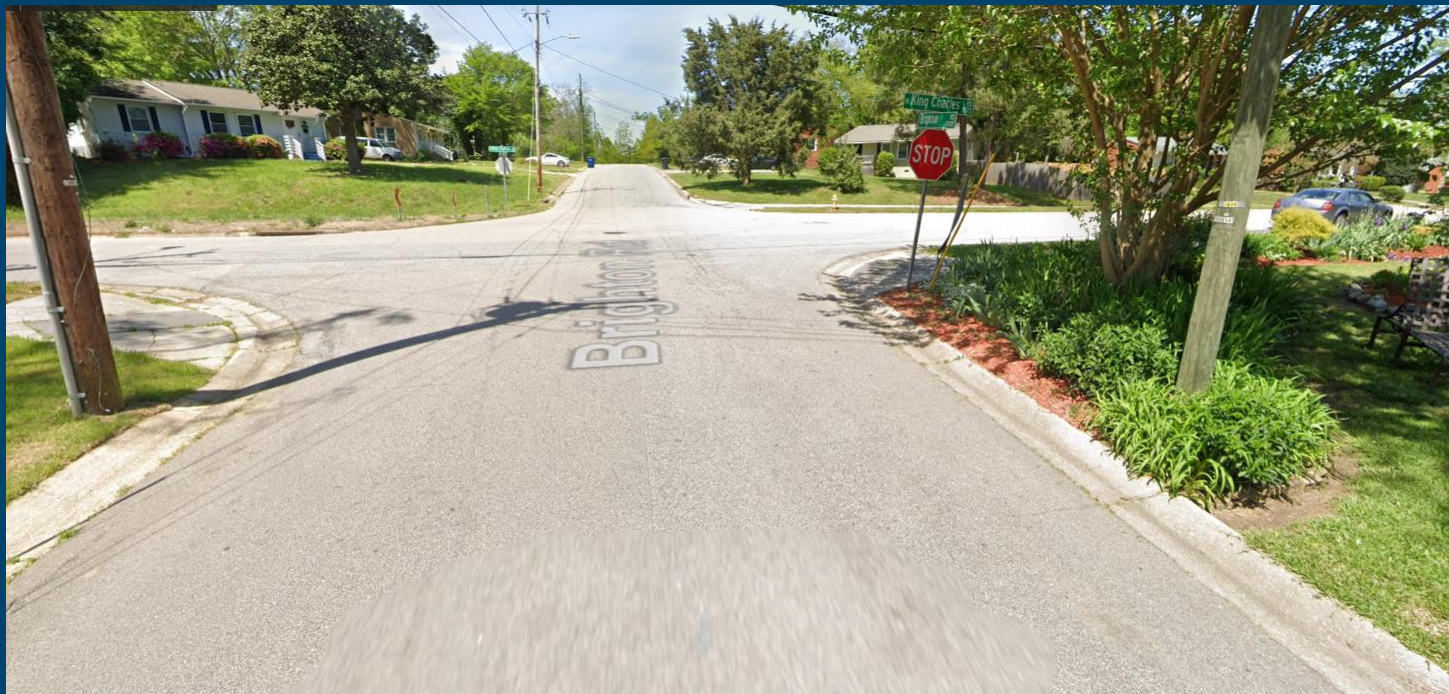




Brighton Road Sidewalk Petition


South from Millbank Street





Brighton Road Sidewalk Petition Map (1 of 3)

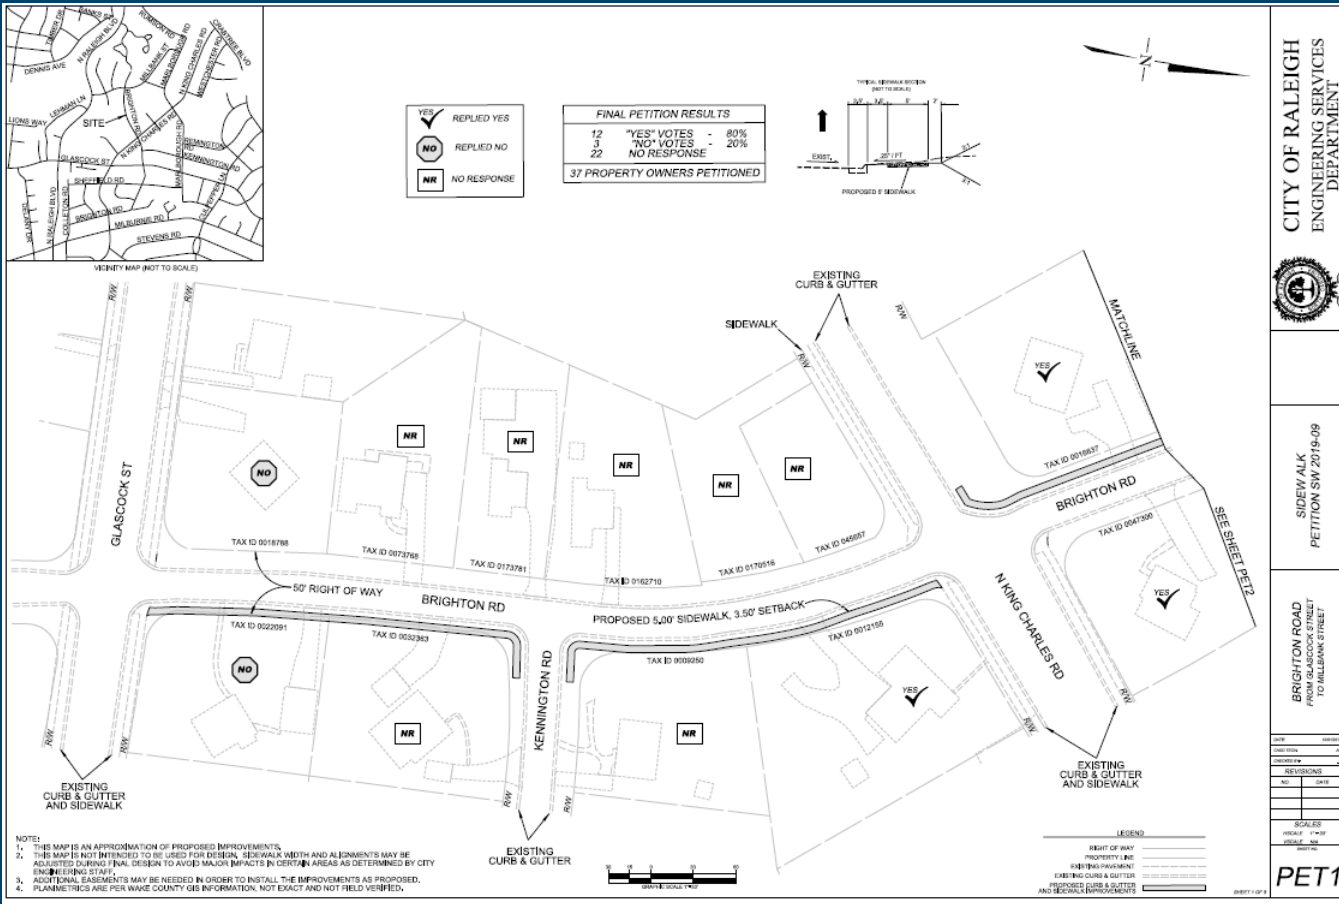

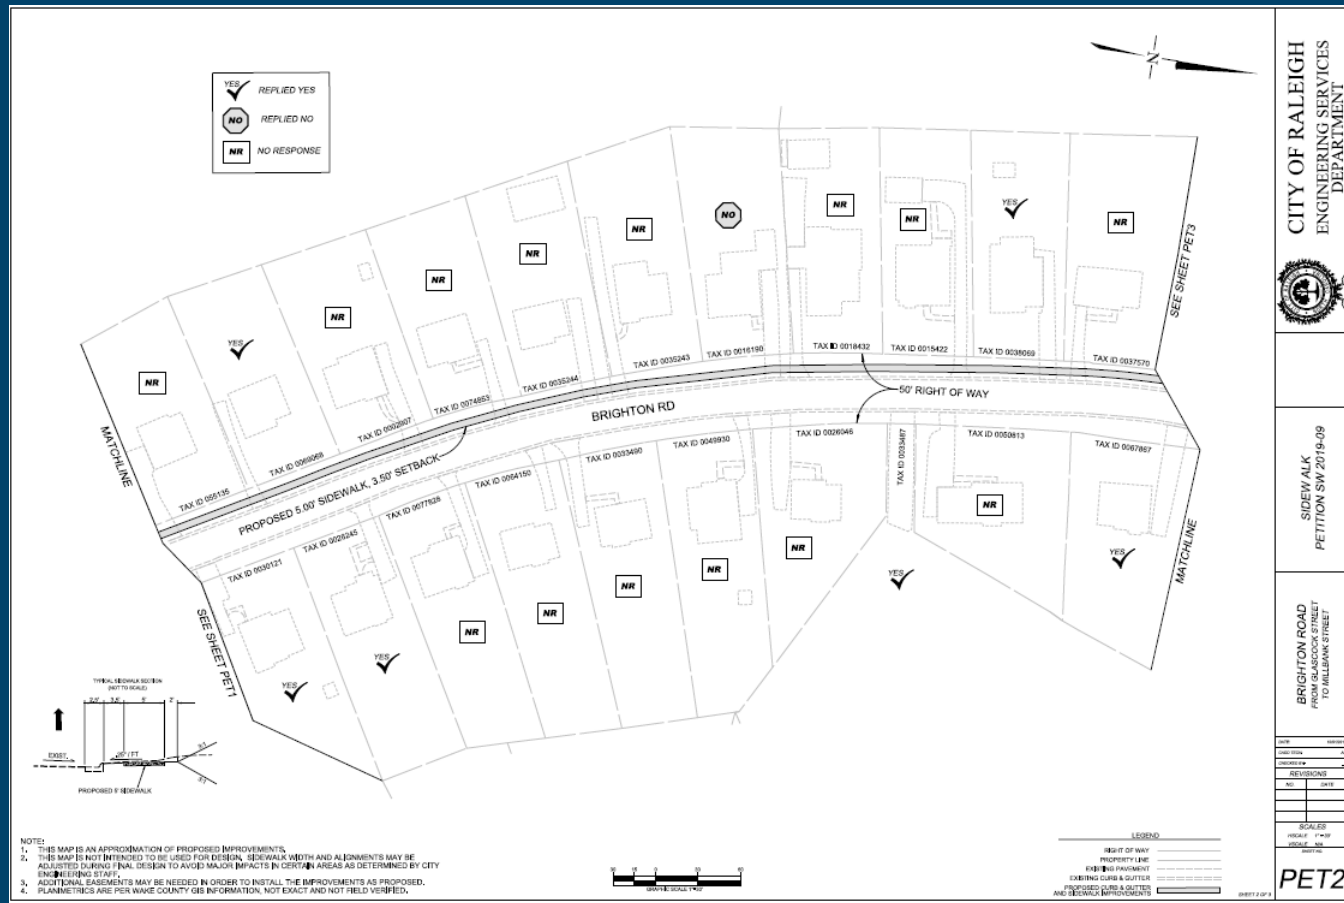

SIDEWALK
PETITION SW 2019-09

BRIGHTON ROAD
FROM GLASCOCK STREET
TO MILLBANK STREET

DATE	2019/10/1
CHRG BY	A
CHRG BY	A

REVISIONS

NO.	DATE

SCALE	
VS	1"=30'
VS	N/A
SHEET NO.	

PET3

Questions

