

**Yonkers Road Construction  
Area 3 Detour  
January 2021-September 2021**

- (A)** YONKERS RD SD-1 36"X12"  
DETOUR M4-8 24"X12"  
M5-1R 21"X15"
- (B)** YONKERS RD SD-1 36"X12"  
DETOUR M4-8 24"X12"  
M6-1 21"X15"
- (C)** YONKERS RD SD-1 36"X12"  
DETOUR M4-8 24"X12"  
M5-1R 21"X15"
- (D)** YONKERS RD SD-1 36"X12"  
DETOUR M4-8 24"X12"  
M6-1 21"X15"
- (E)** END DETOUR M4-8a 24"X18"
- (F)** YONKERS RD SD-1 36"X12"  
DETOUR M4-8 24"X12"  
M6-3 21"X15"


NOTE:  
REFER TO ROADWAY STANDARD DRAWING  
NO. 1101.03 SHEET 1 FOR ADDITIONAL  
SIGNING AND TRAFFIC CONTROL SIGNS.

**EB 440 EXIT AT  
YONKERS ROAD**

NOTE:  
REFER TO ROADWAY STANDARD DRAWING  
NO. 1101.03 SHEET 2 FOR ADDITIONAL  
SIGNING AND TRAFFIC CONTROL SIGNS.

**YONKERS ROAD  
CLOSED TO  
WESTBOUND  
TRAFFIC**

**WB 440 EXIT AT  
BRENTWOOD ROAD**

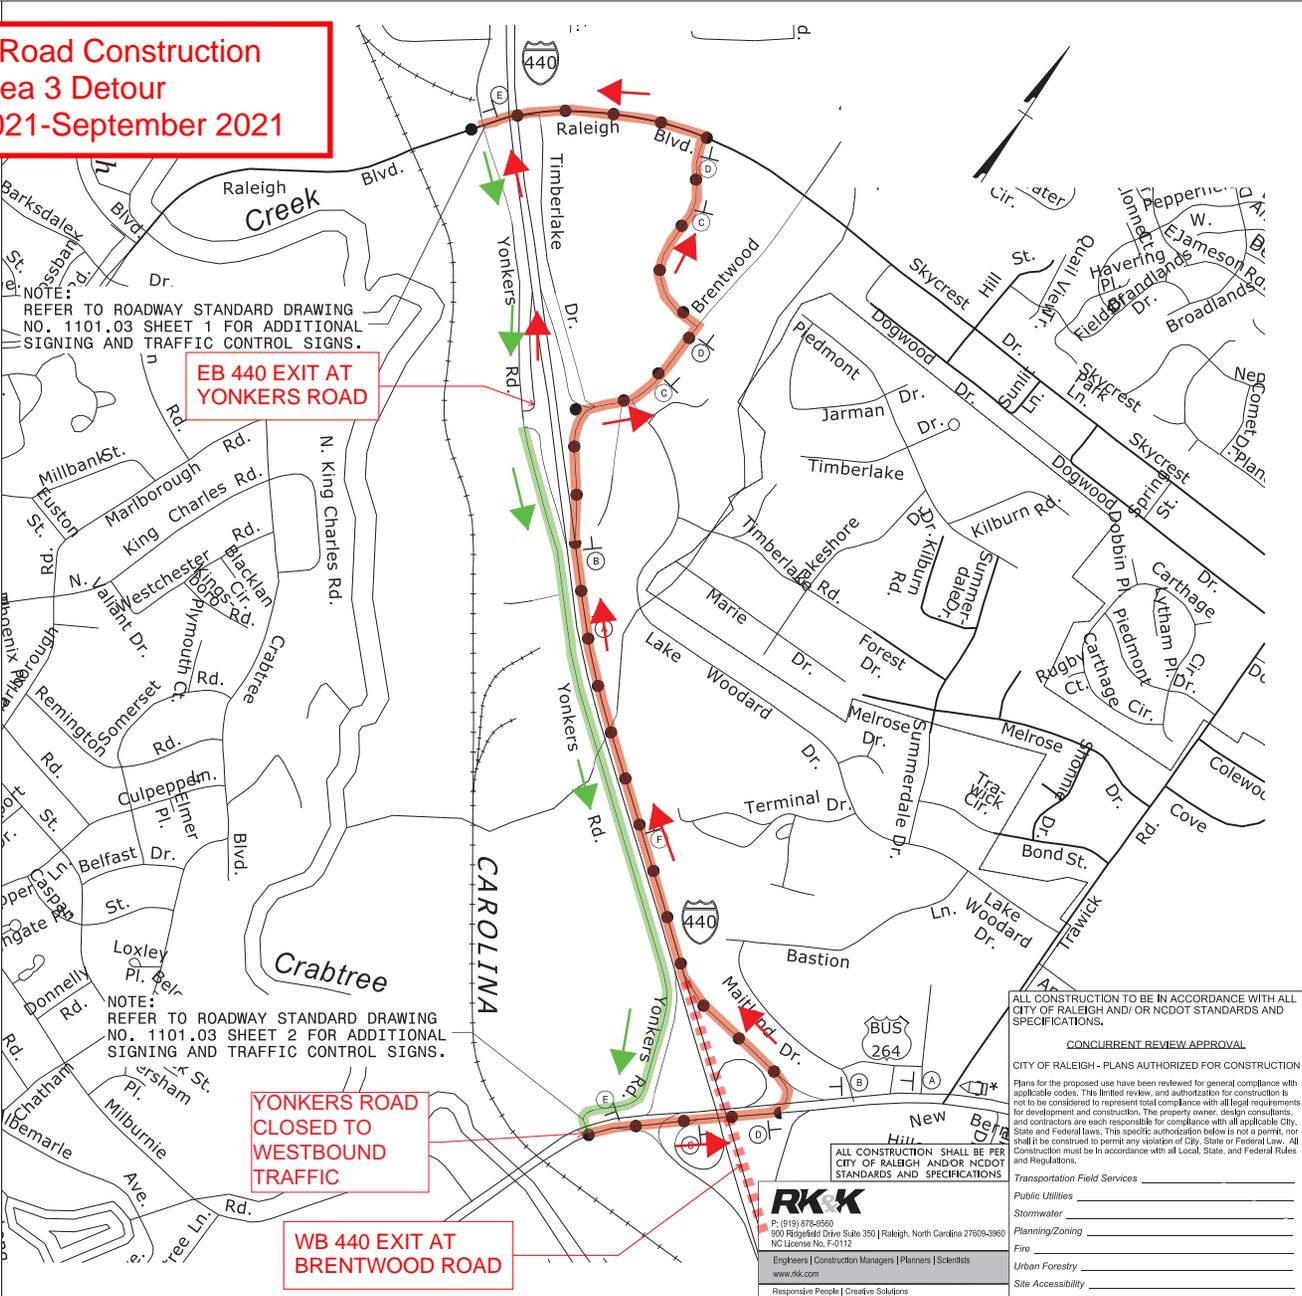

\* CMS BOARD TO BE LOCATED ONE MILE BEFORE YONKERS RD CLOSURE.

**RK**  
P: (919) 878-8889  
900 Ridgeford Drive Suite 350 | Raleigh, North Carolina 27609-3960  
NC License No. F-0112  
Engineers | Construction Managers | Planners | Scientists  
www.rk.com  
Responsive People | Creative Solutions

ALL CONSTRUCTION TO BE IN ACCORDANCE WITH ALL CITY OF RALEIGH AND/OR NCDOT STANDARDS AND SPECIFICATIONS.

CONCURRENT REVIEW APPROVAL

CITY OF RALEIGH - PLANS AUTHORIZED FOR CONSTRUCTION

Plans for the proposed use have been reviewed for general compliance with applicable codes. The limited review and authorization for construction is not to be considered to represent total compliance with all legal requirements for development and construction. The property owner, design consultants, and contractors are each responsible for compliance with all applicable City, State and Federal laws. This specific authorization below is not a permit, nor shall it be construed to permit any violation of City, State or Federal Law. All Construction must be in accordance with all Local, State, and Federal Rules and Regulations.

Transportation Field Services

Public Utilities \_\_\_\_\_  
Stormwater \_\_\_\_\_  
Planning/Zoning \_\_\_\_\_  
Fire \_\_\_\_\_  
Urban Forestry \_\_\_\_\_  
Site Accessibility \_\_\_\_\_

**CITY OF RALEIGH  
PUBLIC WORKS DEPARTMENT**

**AREA 3  
OFFSITE DETOUR**

**YONKERS ROAD  
IMPROVEMENTS**

DATE: 09/20/19  
CADD TECH: LAT  
CHECKED BY: CBN

REVISIONS	
NO.	DATE

SCALES  
HSCALE 1"=40'  
VSCALE 1"=40'

PROJECT  
ES 2019-005

SHEET NO  
**TMP-3E**

DRAWING NO.