


BARKSDALE DRIVE SIDEWALK IMPROVEMENTS

PUBLIC MEETING MAP - APRIL 30, 2019




CITY OF RALEIGH
ENGINEERING SERVICES
DEPARTMENT

TYPICAL SIDEWALK SECTION
(NOT TO SCALE)

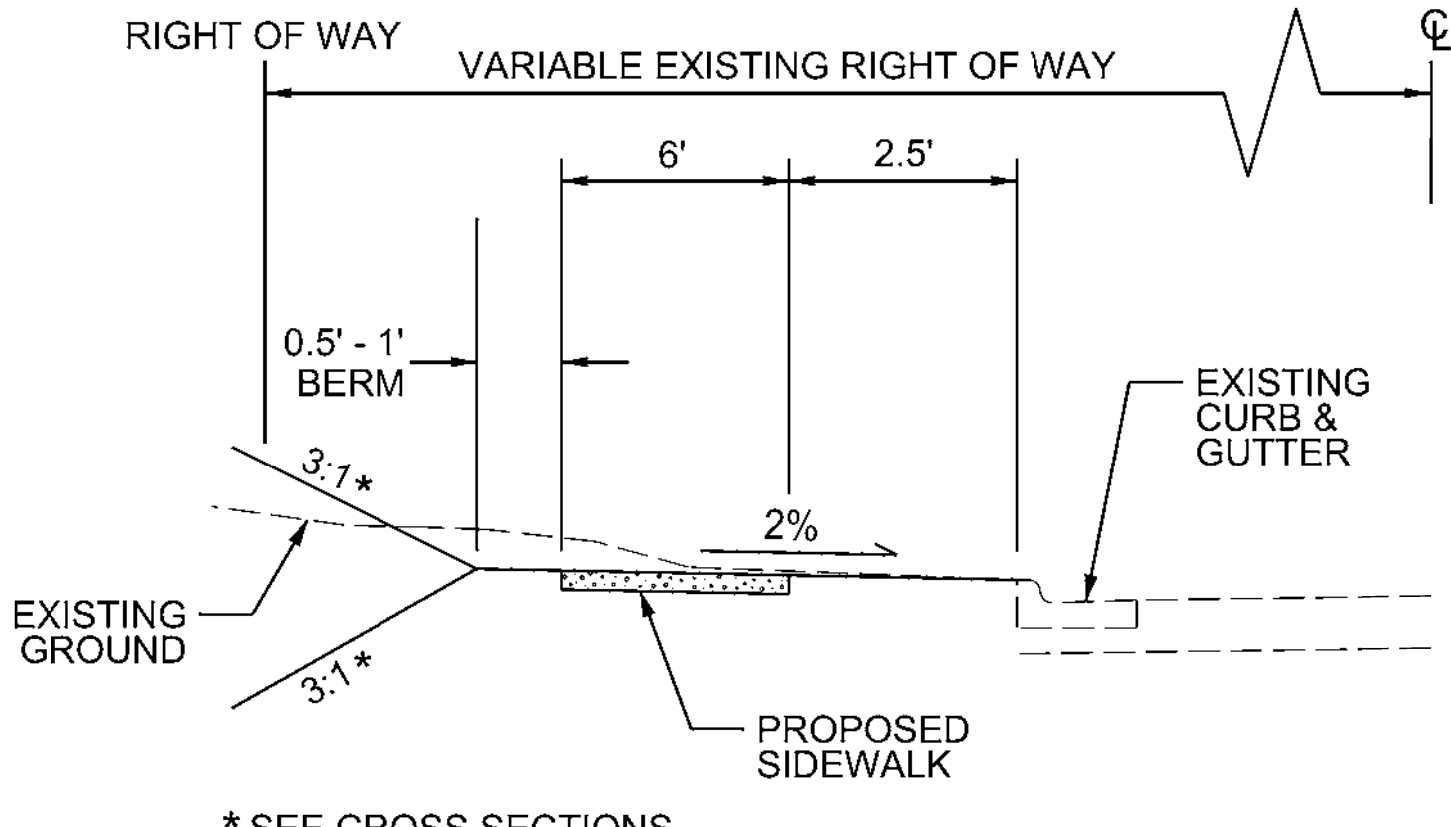

TYPICAL SIDEWALK SECTION
(NOT TO SCALE)

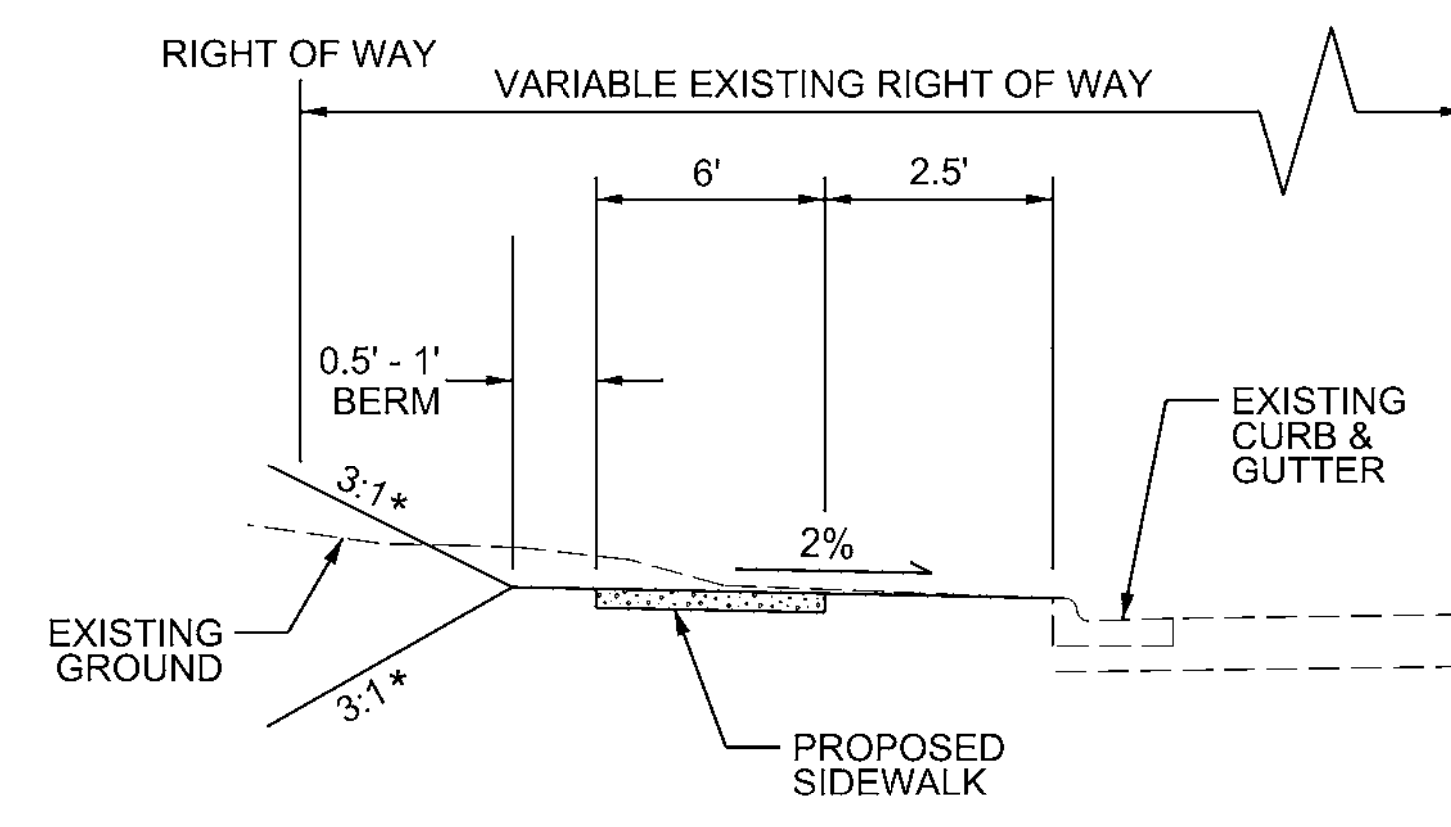


LEGEND

- EXISTING RIGHT OF WAY
- PROPOSED TEMPORARY DRIVEWAY EASEMENT
- PROPOSED TEMPORARY CONSTRUCTION EASEMENT
- PROPOSED SIDEWALK
- PROPOSED STRUCTURES, CURB AND GUTTER
- PROPOSED ASPHALT / CONCRETE

PRELIMINARY PLANS

DO NOT USE FOR CONSTRUCTION

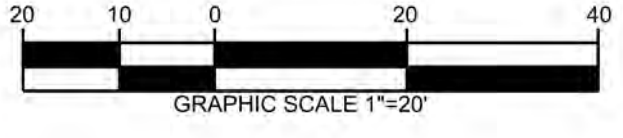

PRELIMINARY PLANS
DO NOT USE FOR CONSTRUCTION

LEGEND

- EXISTING RIGHT OF WAY
- PROPOSED TEMPORARY DRIVEWAY EASEMENT
- PROPOSED TEMPORARY CONSTRUCTION EASEMENT
- PROPOSED SIDEWALK
- PROPOSED STRUCTURES, CURB AND GUTTER
- PROPOSED ASPHALT / CONCRETE