
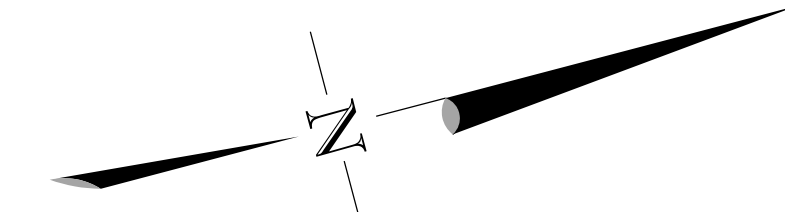


VICINITY MAP (NOT TO SCALE)

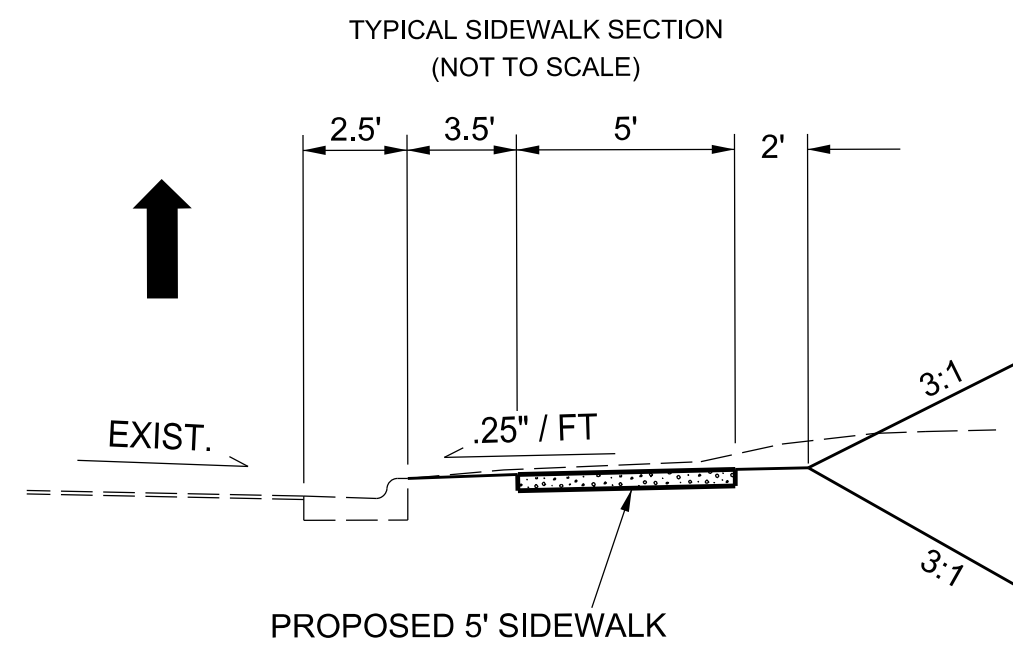

EXISTING CURB & GUTTER

R/W

MILLS STREET

R/W

PROPOSED 5.00' SIDEWALK, 3.50' SETBACK

BELLAIRE AVENUE

60' RIGHT OF WAY

EXISTING CURB & GUTTER AND SIDEWALK

R/W

R/W

R/W

R/W

- NOTE:
1. THIS MAP IS AN APPROXIMATION OF PROPOSED IMPROVEMENTS.
  2. THIS MAP IS NOT INTENDED TO BE USED FOR DESIGN. SIDEWALK WIDTH AND ALIGNMENTS MAY BE ADJUSTED DURING FINAL DESIGN TO AVOID MAJOR IMPACTS IN CERTAIN AREAS AS DETERMINED BY CITY ENGINEERING STAFF.
  3. ADDITIONAL EASEMENTS MAY BE NEEDED IN ORDER TO INSTALL THE IMPROVEMENTS AS PROPOSED.
  4. PLANIMETRICS ARE PER WAKE COUNTY GIS INFORMATION, NOT EXACT AND NOT FIELD VERIFIED.



LEGEND

RIGHT OF WAY	---
PROPERTY LINE	---
EXISTING PAVEMENT	---
EXISTING CURB & GUTTER	---
PROPOSED CURB & GUTTER AND SIDEWALK IMPROVEMENTS	---

CITY OF RALEIGH  
ENGINEERING SERVICES  
DEPARTMENT



SIDEWALK  
PETITION SW 2019-03

BELLAIRE AVENUE  
FROM MILLS ST  
TO EXISTING ON BELLAIRE AVE

DATE: FEBRUARY, 2019

CADD TECH: WDP

CHECKED BY:

REVISIONS

NO.	DATE

SCALES  
HSCALE 1" = 30'  
VSCALE N/A  
SHEET NO.

PET1