


CROSS-SECTION VIEW

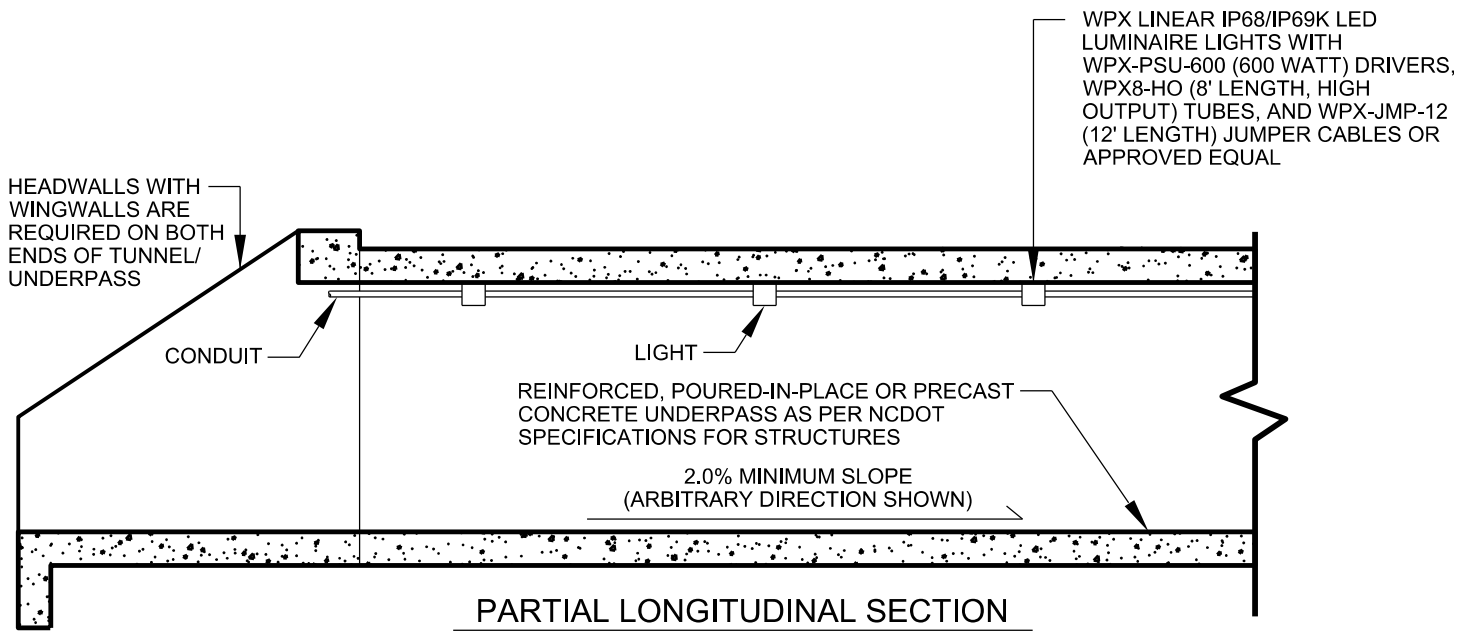

TRAIL TUNNEL/UNDERPASS

CITY OF RALEIGH		
STANDARD DETAIL		
REVISIONS	DATE: 12/2022	NOT TO SCALE
	TRAIL TUNNEL/UNDERPASS	
	GW-10.09.1	