

**LAKE BOONE TRAIL SAFETY IMPROVEMENTS
I-440 EB RAMP INTERSECTION INSET**




A. MORTON THOMAS AND ASSOCIATES, INC.
6131 FALLS OF NEUSE ROAD, SUITE 101 • RALEIGH, NC 27609
919 855-9989 NC LICENSE NO. F-1049
WWW.AMTENGINEERING.COM


 






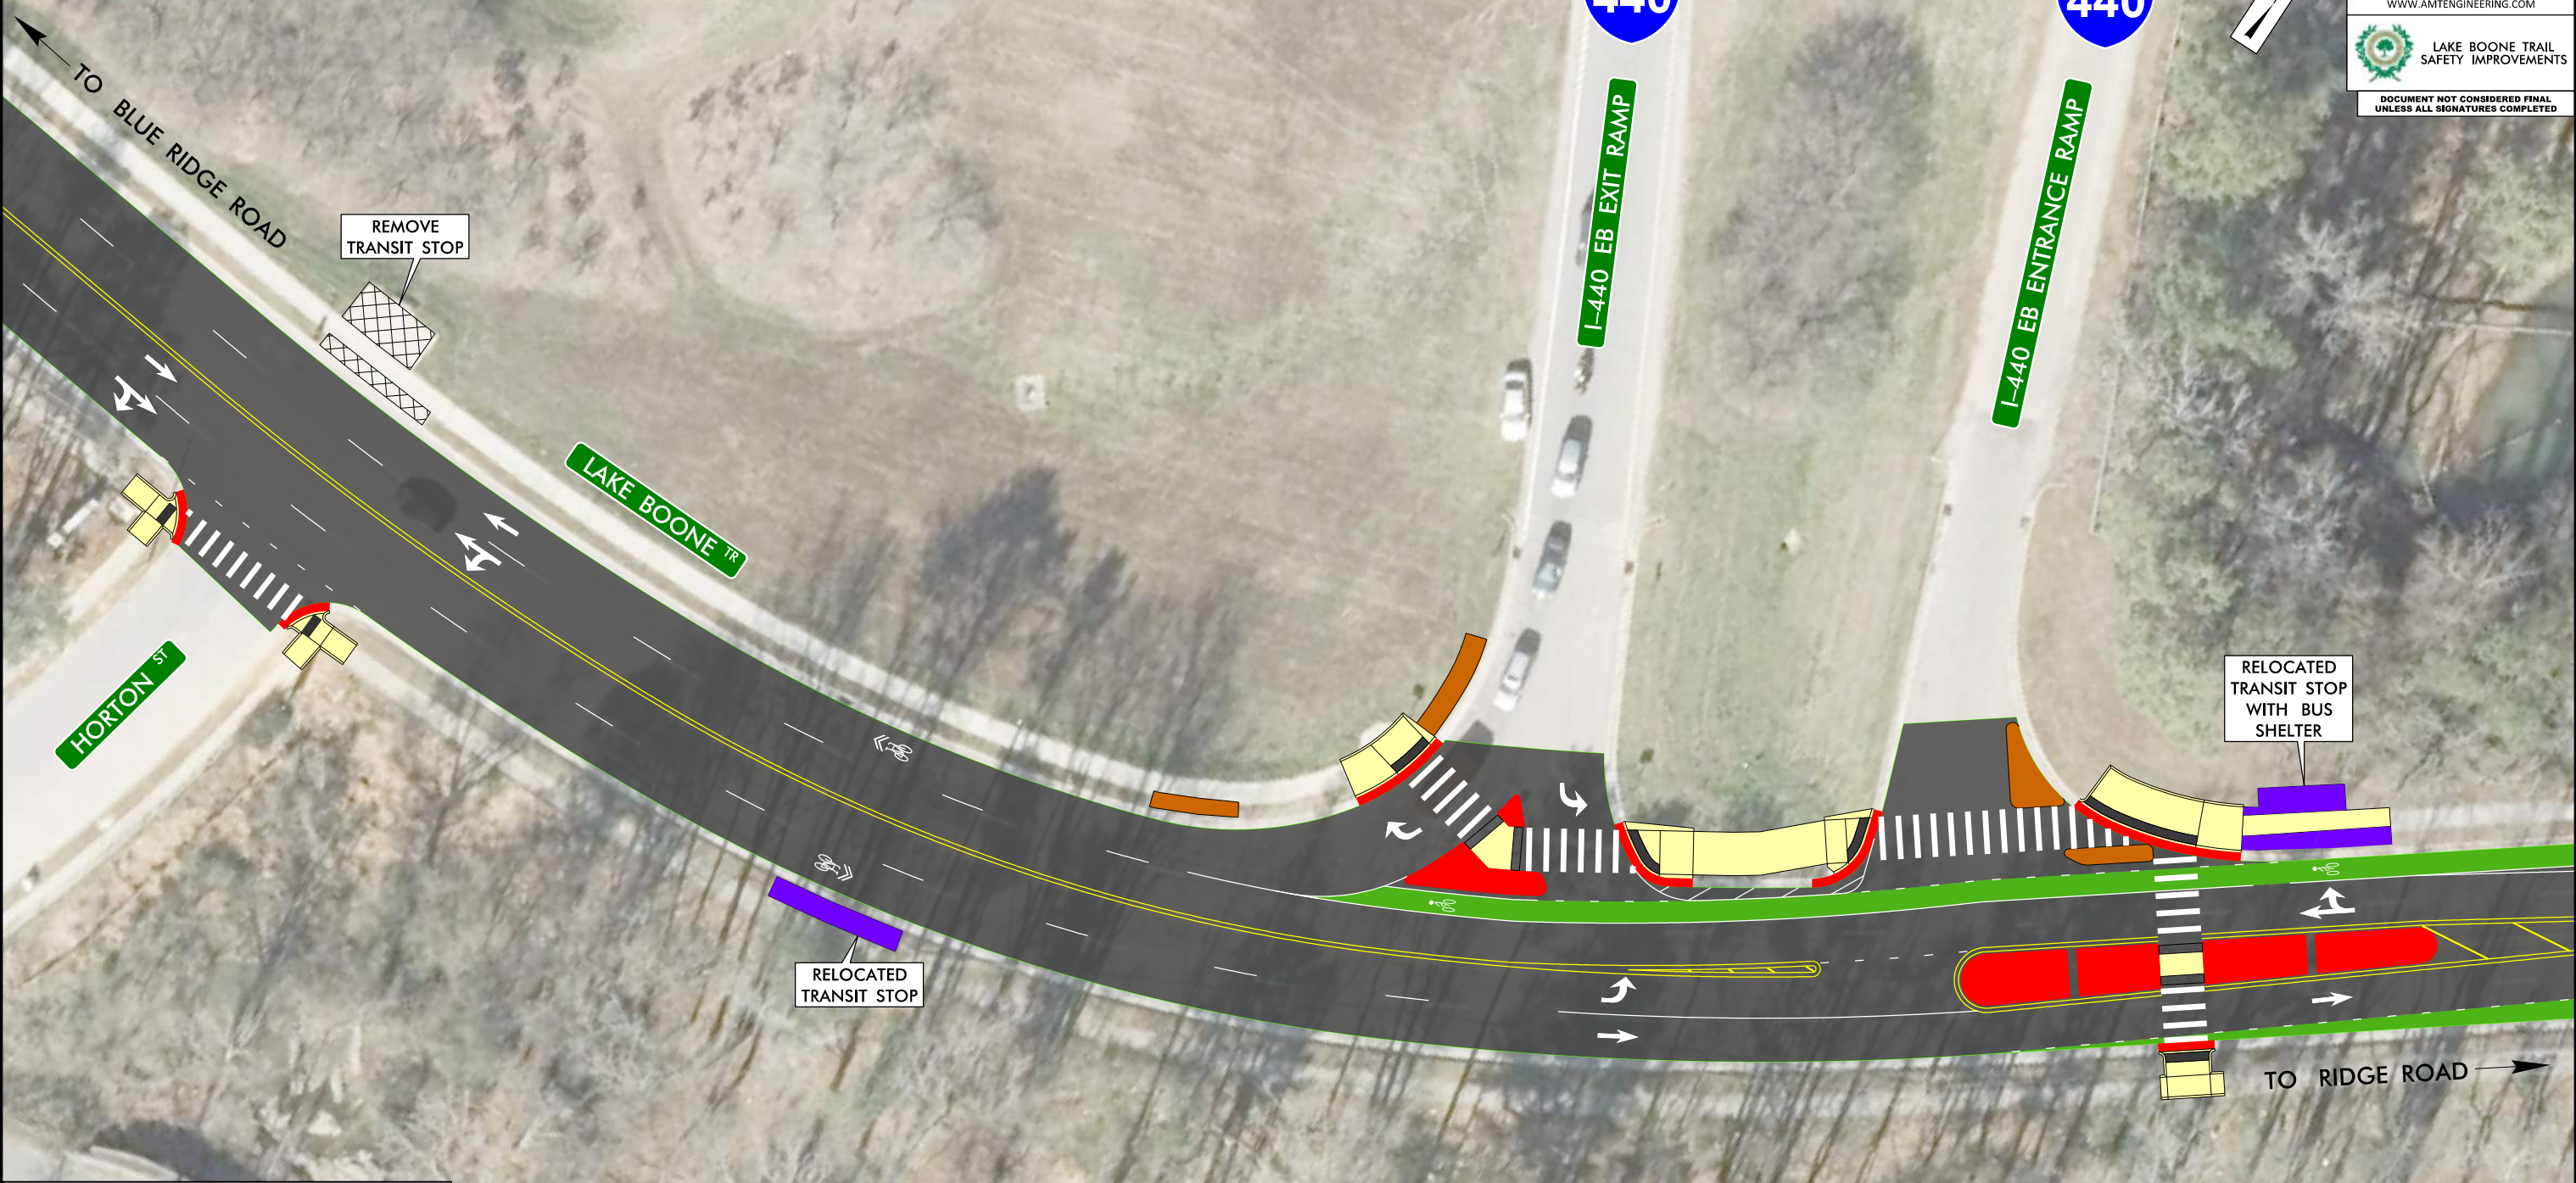

LAKE BOONE TRAIL
SAFETY IMPROVEMENTS

DOCUMENT NOT CONSIDERED FINAL
UNLESS ALL SIGNATURES COMPLETED



MAP LEGEND

	WHITE PAINT LINE
	YELLOW PAINT LINE
	PROPOSED EDGE OF PAVEMENT
	CONCRETE CURB / ISLAND
	SIDEWALK
	MOUNTABLE TRUCK APRON
	BIKE LANE
	RELOCATED TRANSIT STOP