

PAVEMENT MARKING LINES

T2	- THERMOPLASTIC	(24", 120 MIL)	WHITE STOPBAR
T3	- THERMOPLASTIC	(24", 120 MIL)	WHITE CROSSWALK LINE
TA	- THERMOPLASTIC	(4", 90 MIL)	WHITE EDGELINE
TD	- THERMOPLASTIC	(4", 120 MIL)	3FT-9FT/SP WHITE MINISKIP
TE	- THERMOPLASTIC	(4", 120 MIL)	WHITE SOLID LANE LINE
TI	- THERMOPLASTIC	(4", 120 MIL)	YELLOW DOUBLE CENTER
TO	- THERMOPLASTIC	(8", 90 MIL)	WHITE DIAGONAL

PAVEMENT MARKING LINES


UA	- THERMOPLASTIC	(90 MIL)	LEFT TURN ARROW
UG	- THERMOPLASTIC	(90 MIL)	COMBO LEFT/RIGHT/STRAIGHT ARROW
UJ	- THERMOPLASTIC	(90 MIL)	BICYCLE SYMBOL
UK	- THERMOPLASTIC	(90 MIL)	BICYCLE STRAIGHT ARROW
UR	- THERMOPLASTIC	(90 MIL)	SHARROW

* Measurements are from face of curb.



North Hills Dr
Lead Mine Rd to Shelley Rd

2019 Street Resurfacing
Pavement Marking Plans

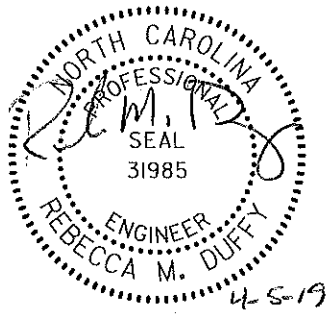

DATE	5/20/19
DRAWN BY	RMD
CHECKED BY:	
REVISIONS	
NO.	DATE
SCALES	
HSCALE	1"=50'
VSCALE	
SHEET NO.	
1	

4-5-19



PAVEMENT MARKING LINES

- TA - THERMOPLASTIC (4", 90 MIL) WHITE EDGELINE
- TI - THERMOPLASTIC (4", 120 MIL) YELLOW DOUBLE CENTER
- TO - THERMOPLASTIC (8", 90 MIL) WHITE DIAGONAL

PAVEMENT MARKING LINES

- UR - THERMOPLASTIC (90 MIL) SHARROW


* Measurements are from face of curb.

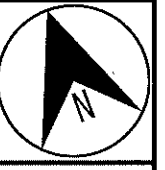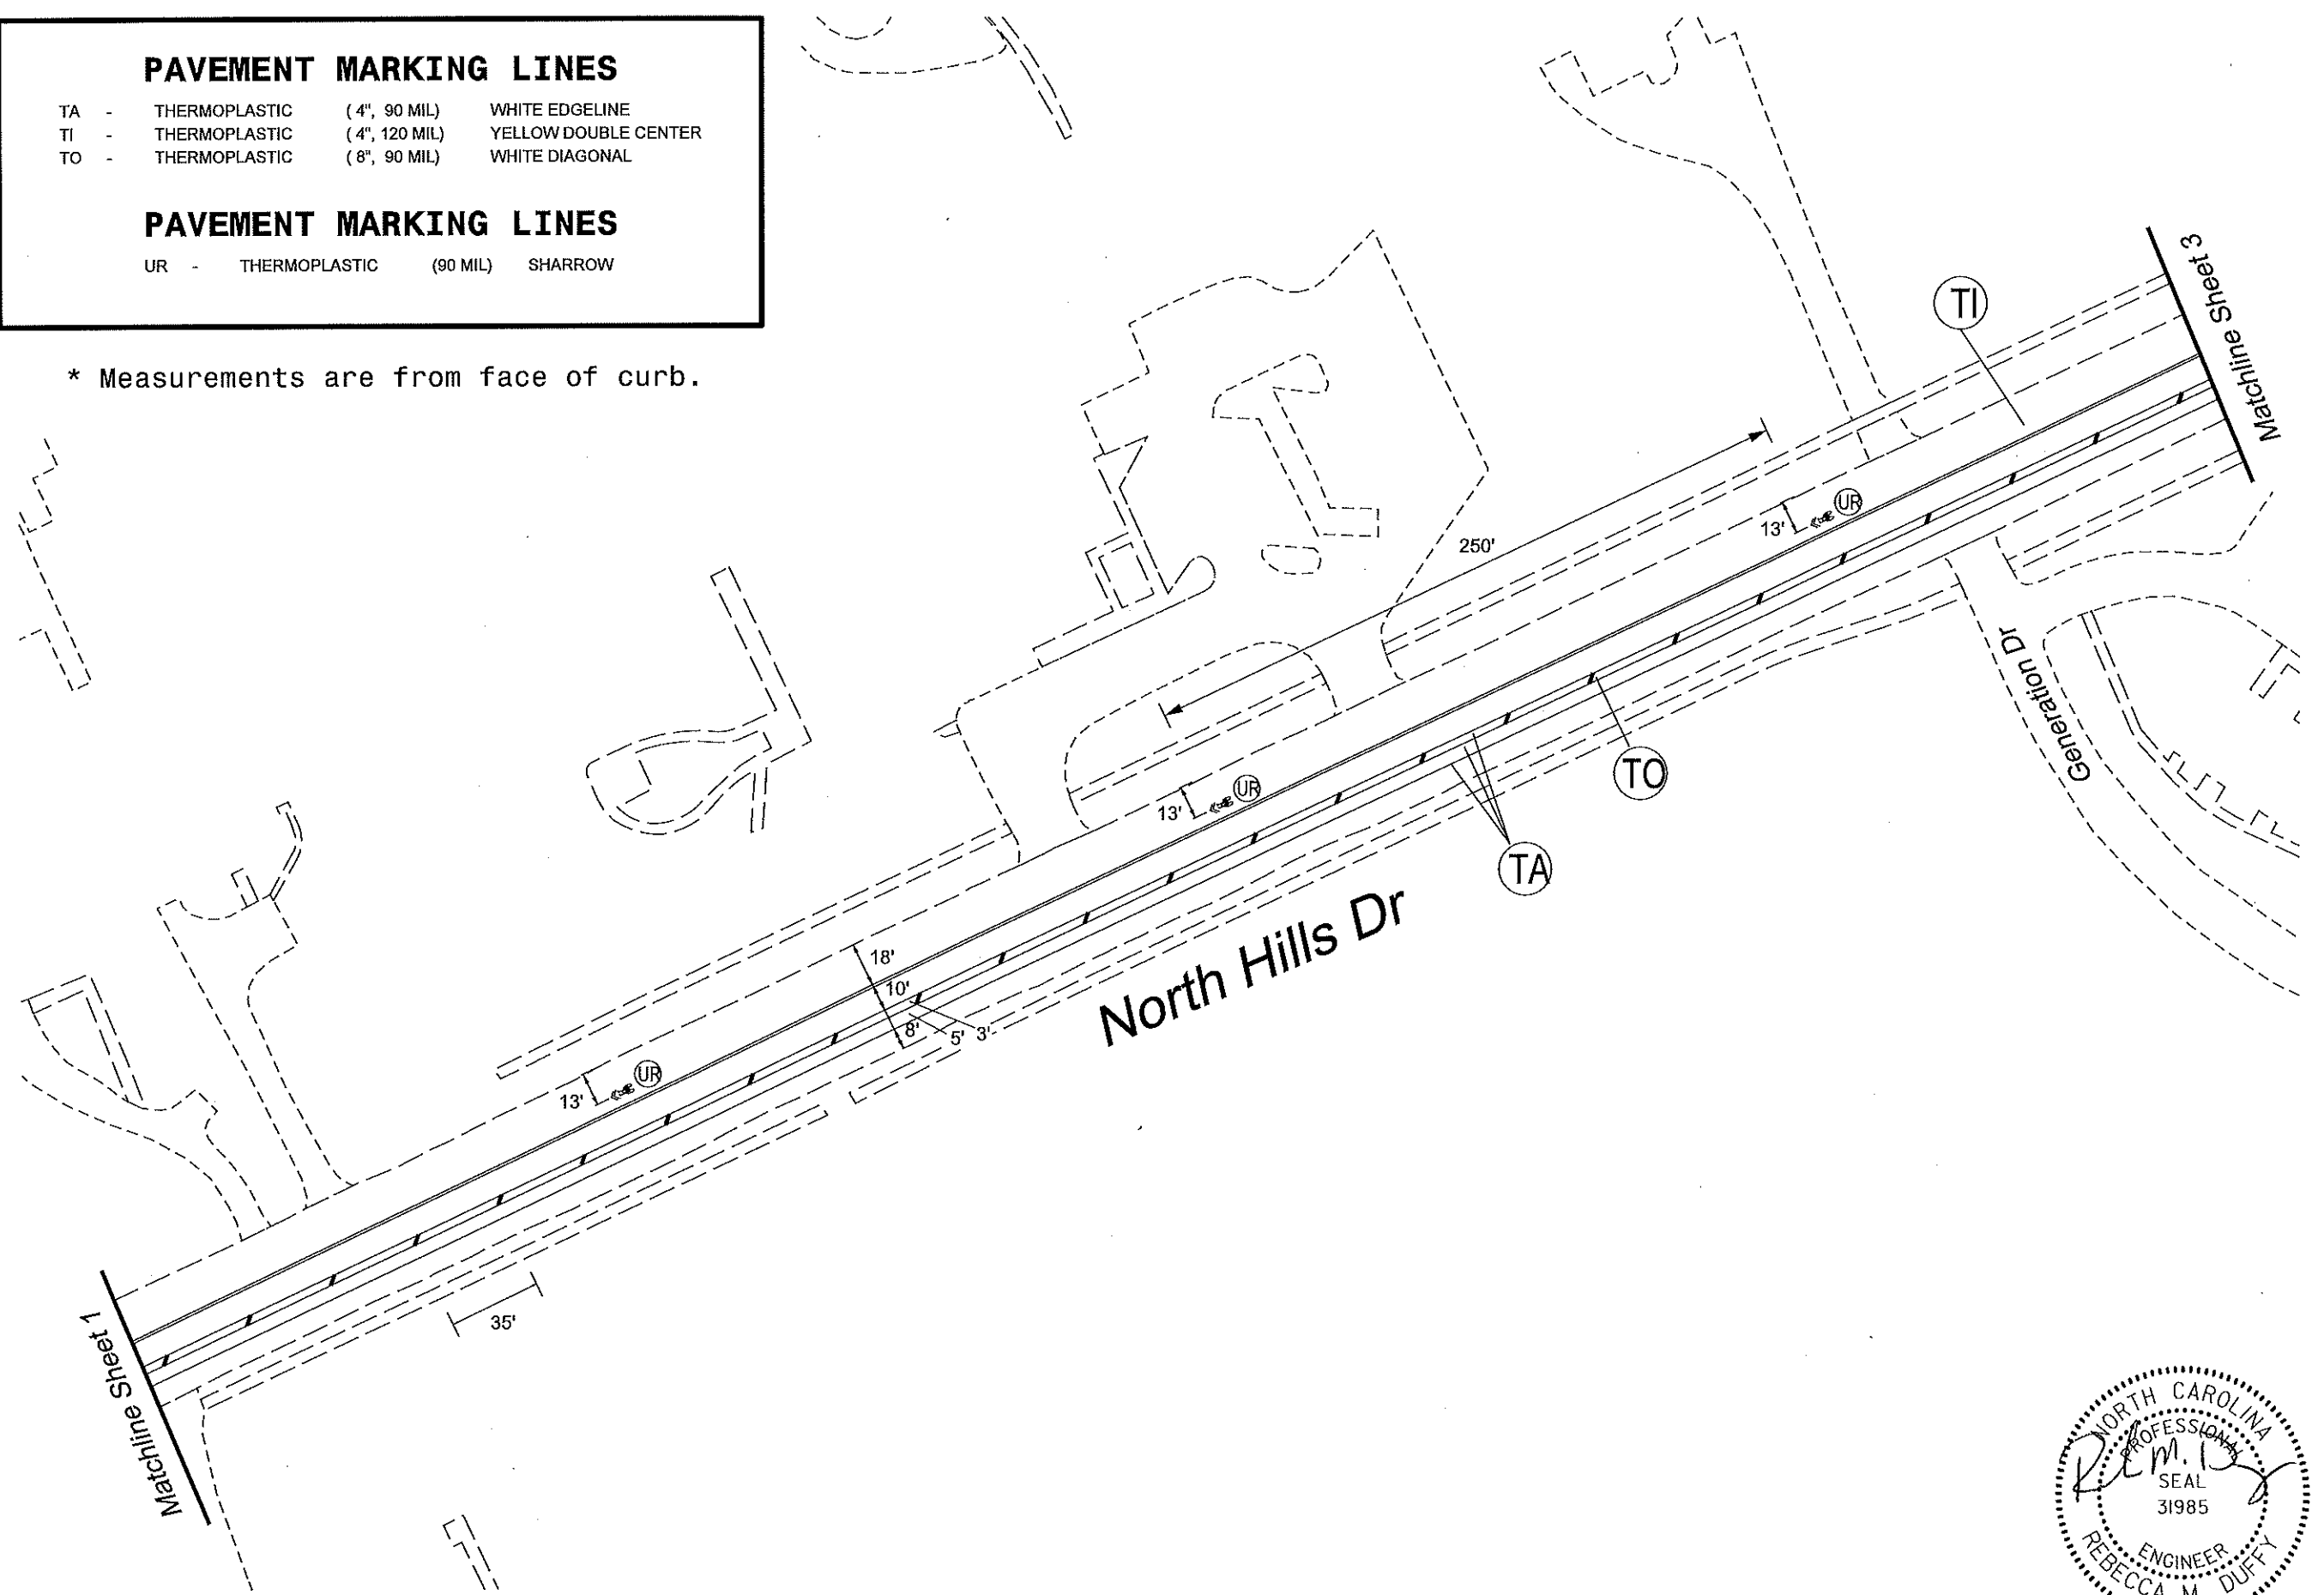

North Hills Dr
Lead Mine Rd to Shelley Rd

2019 Street Resurfacing
Pavement Marking Plans

DATE:	3/20/19
CADD TECH:	RMD
CHECKED BY:	
REVISIONS	
NO.	DATE
SCALES	
HSCALE	1"=60'
VSCALE	
SHEET NO.	

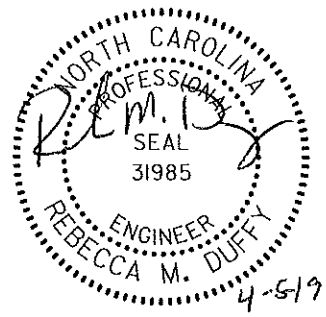




PAVEMENT MARKING LINES

- T8 - THERMOPLASTIC (4", 120 MIL) 3FT-6FT/SP WHITE MINISKIP
- TA - THERMOPLASTIC (4", 90 MIL) WHITE EDGELINE
- TI - THERMOPLASTIC (4", 120 MIL) YELLOW DOUBLE CENTER
- TO - THERMOPLASTIC (8", 90 MIL) WHITE DIAGONAL

PAVEMENT MARKING LINES

- UJ - THERMOPLASTIC (90 MIL) BICYCLE SYMBOL
- UK - THERMOPLASTIC (90 MIL) BICYCLE STRAIGHT ARROW
- UR - THERMOPLASTIC (90 MIL) SHARROW

* Measurements are from face of curb.

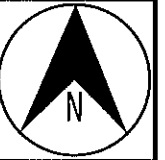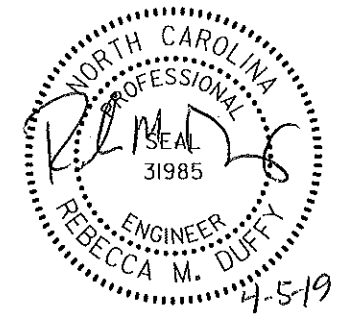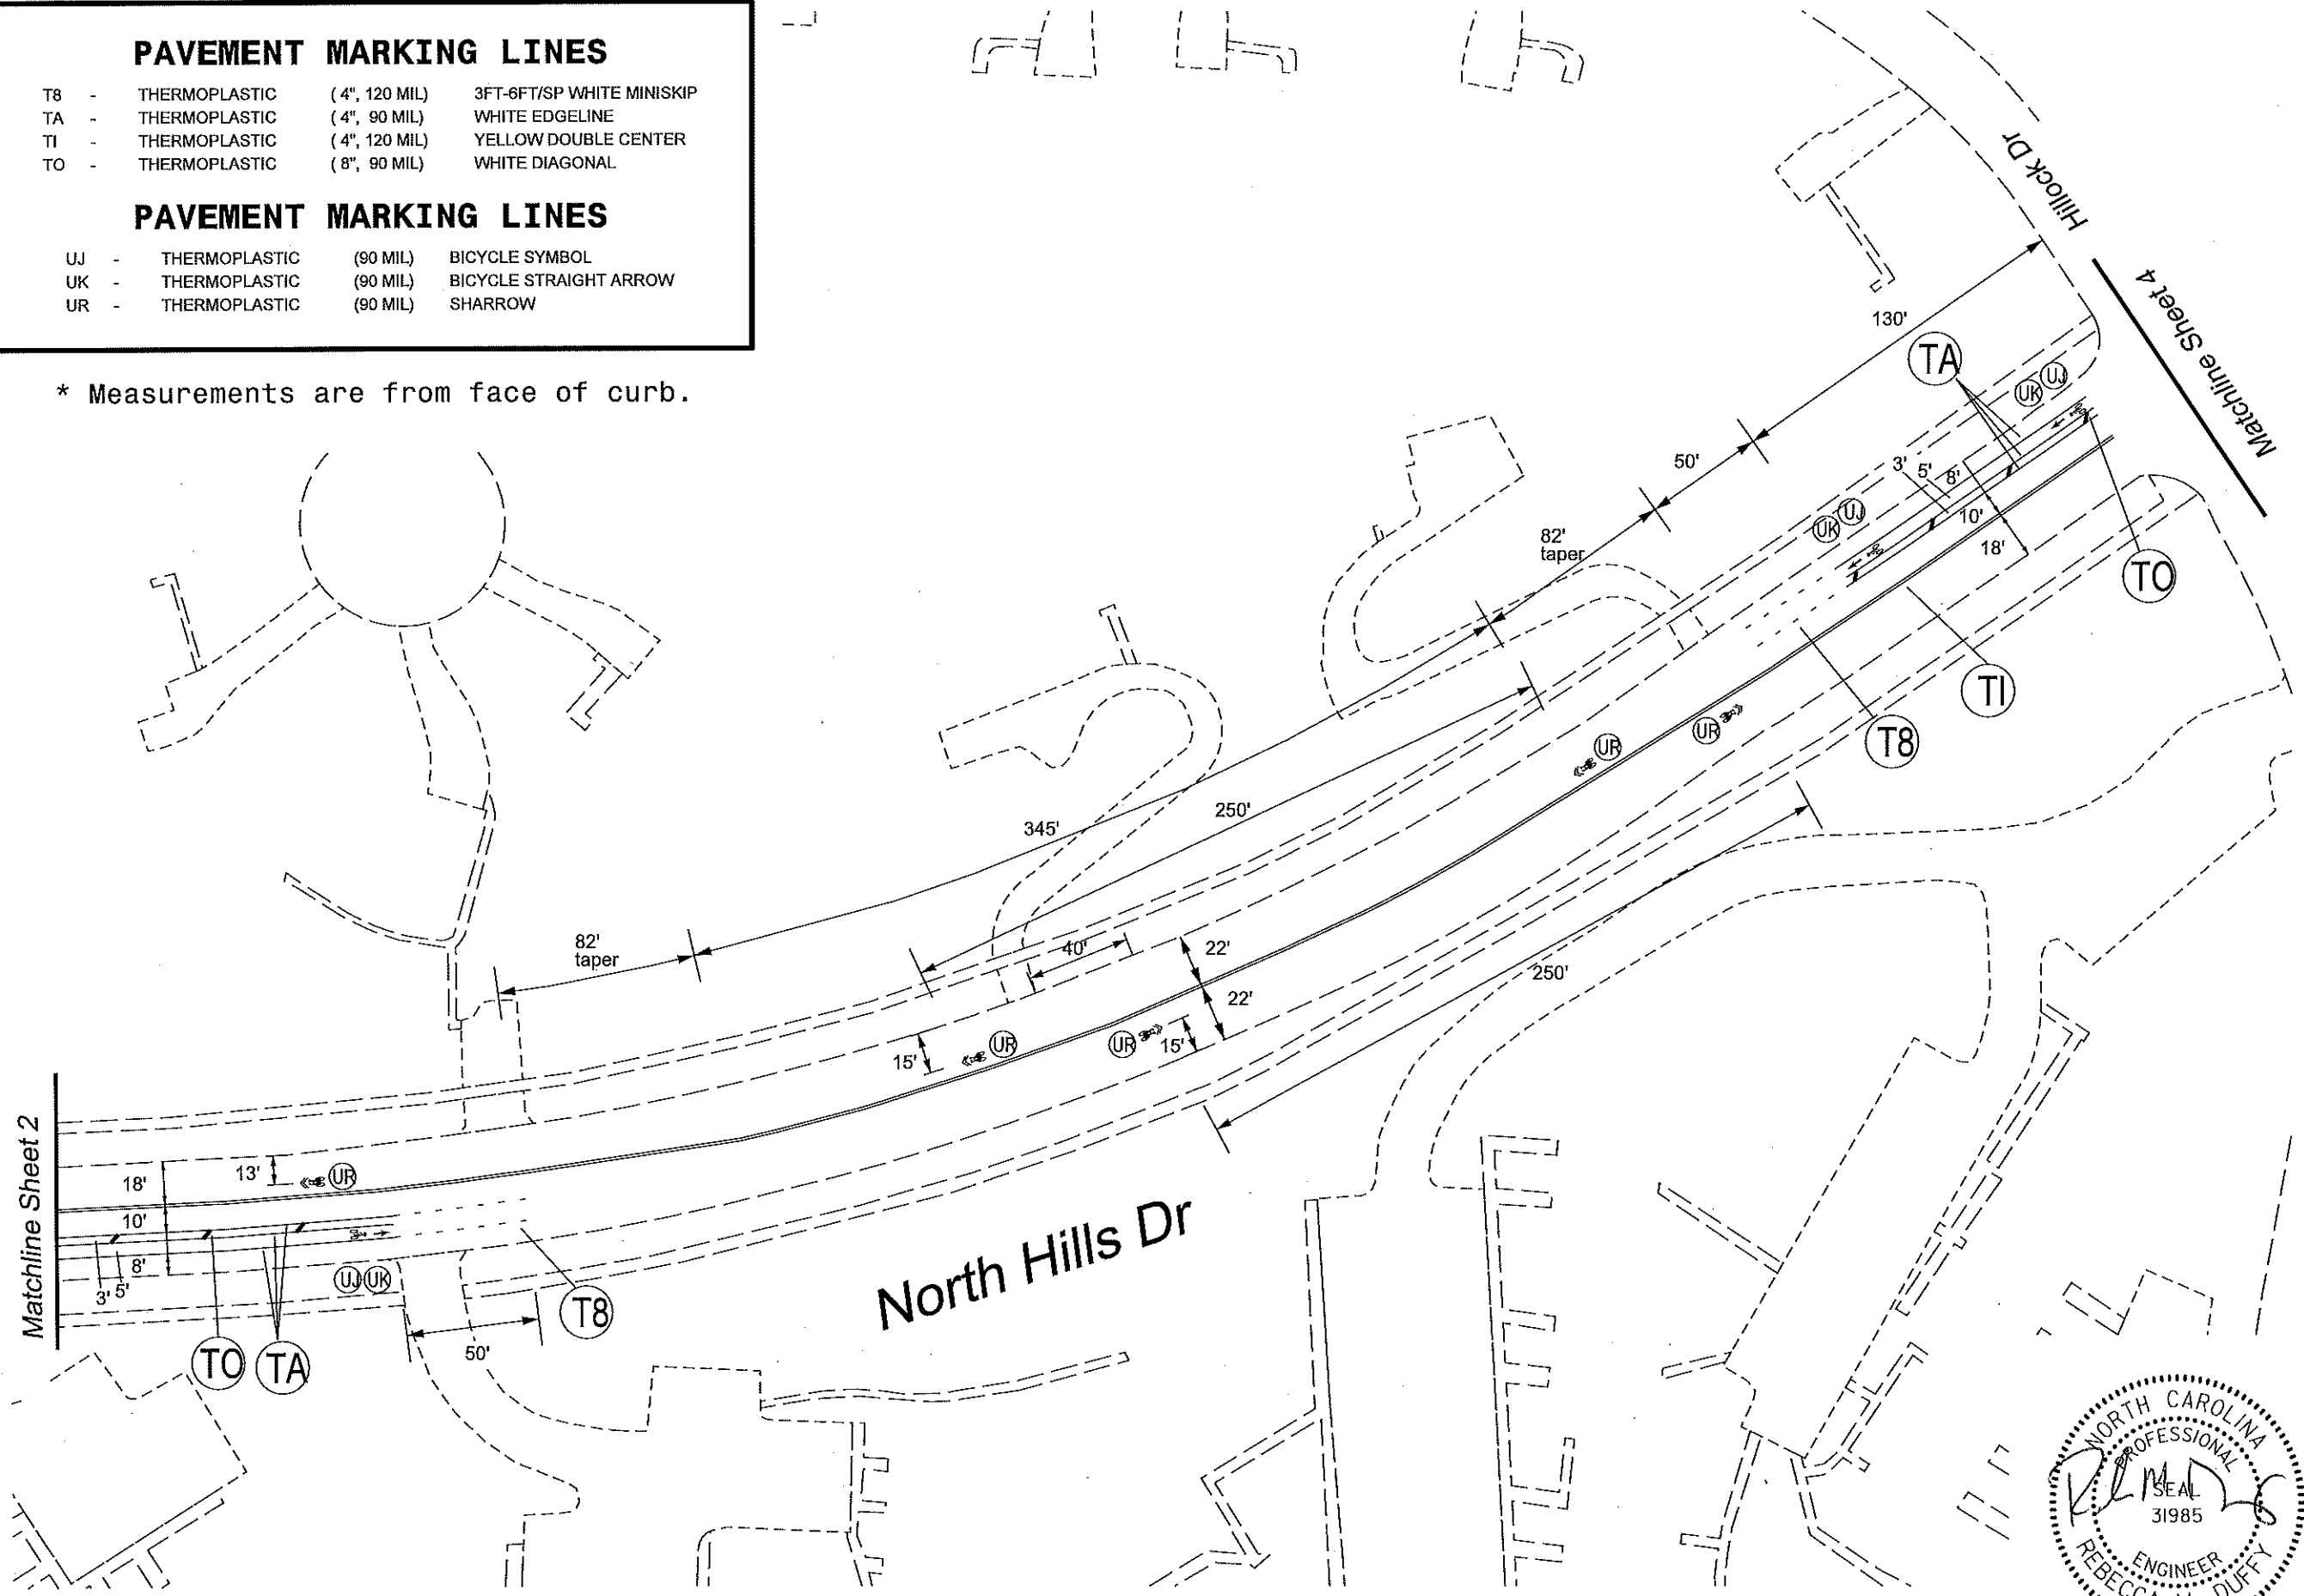

North Hills Dr
 Lead Mine Rd to Shelley Rd

2019 Street Resurfacing
 Pavement Marking Plans

DATE: 3/2019	
CADD TECH: RMD	
CHECKED BY:	
REVISIONS	
NO.	DATE
SCALES HSCALE 1"=60' VSCALE	
SHEET NO.	


PAVEMENT MARKING LINES

- TA - THERMOPLASTIC (4", 90 MIL) WHITE EDGELINE
- TI - THERMOPLASTIC (4", 120 MIL) YELLOW DOUBLE CENTER
- TO - THERMOPLASTIC (8", 90 MIL) WHITE DIAGONAL

PAVEMENT MARKING LINES

- UJ - THERMOPLASTIC (90 MIL) BICYCLE SYMBOL
- UK - THERMOPLASTIC (90 MIL) BICYCLE STRAIGHT ARROW
- UR - THERMOPLASTIC (90 MIL) SHARROW

* Measurements are from face of curb.

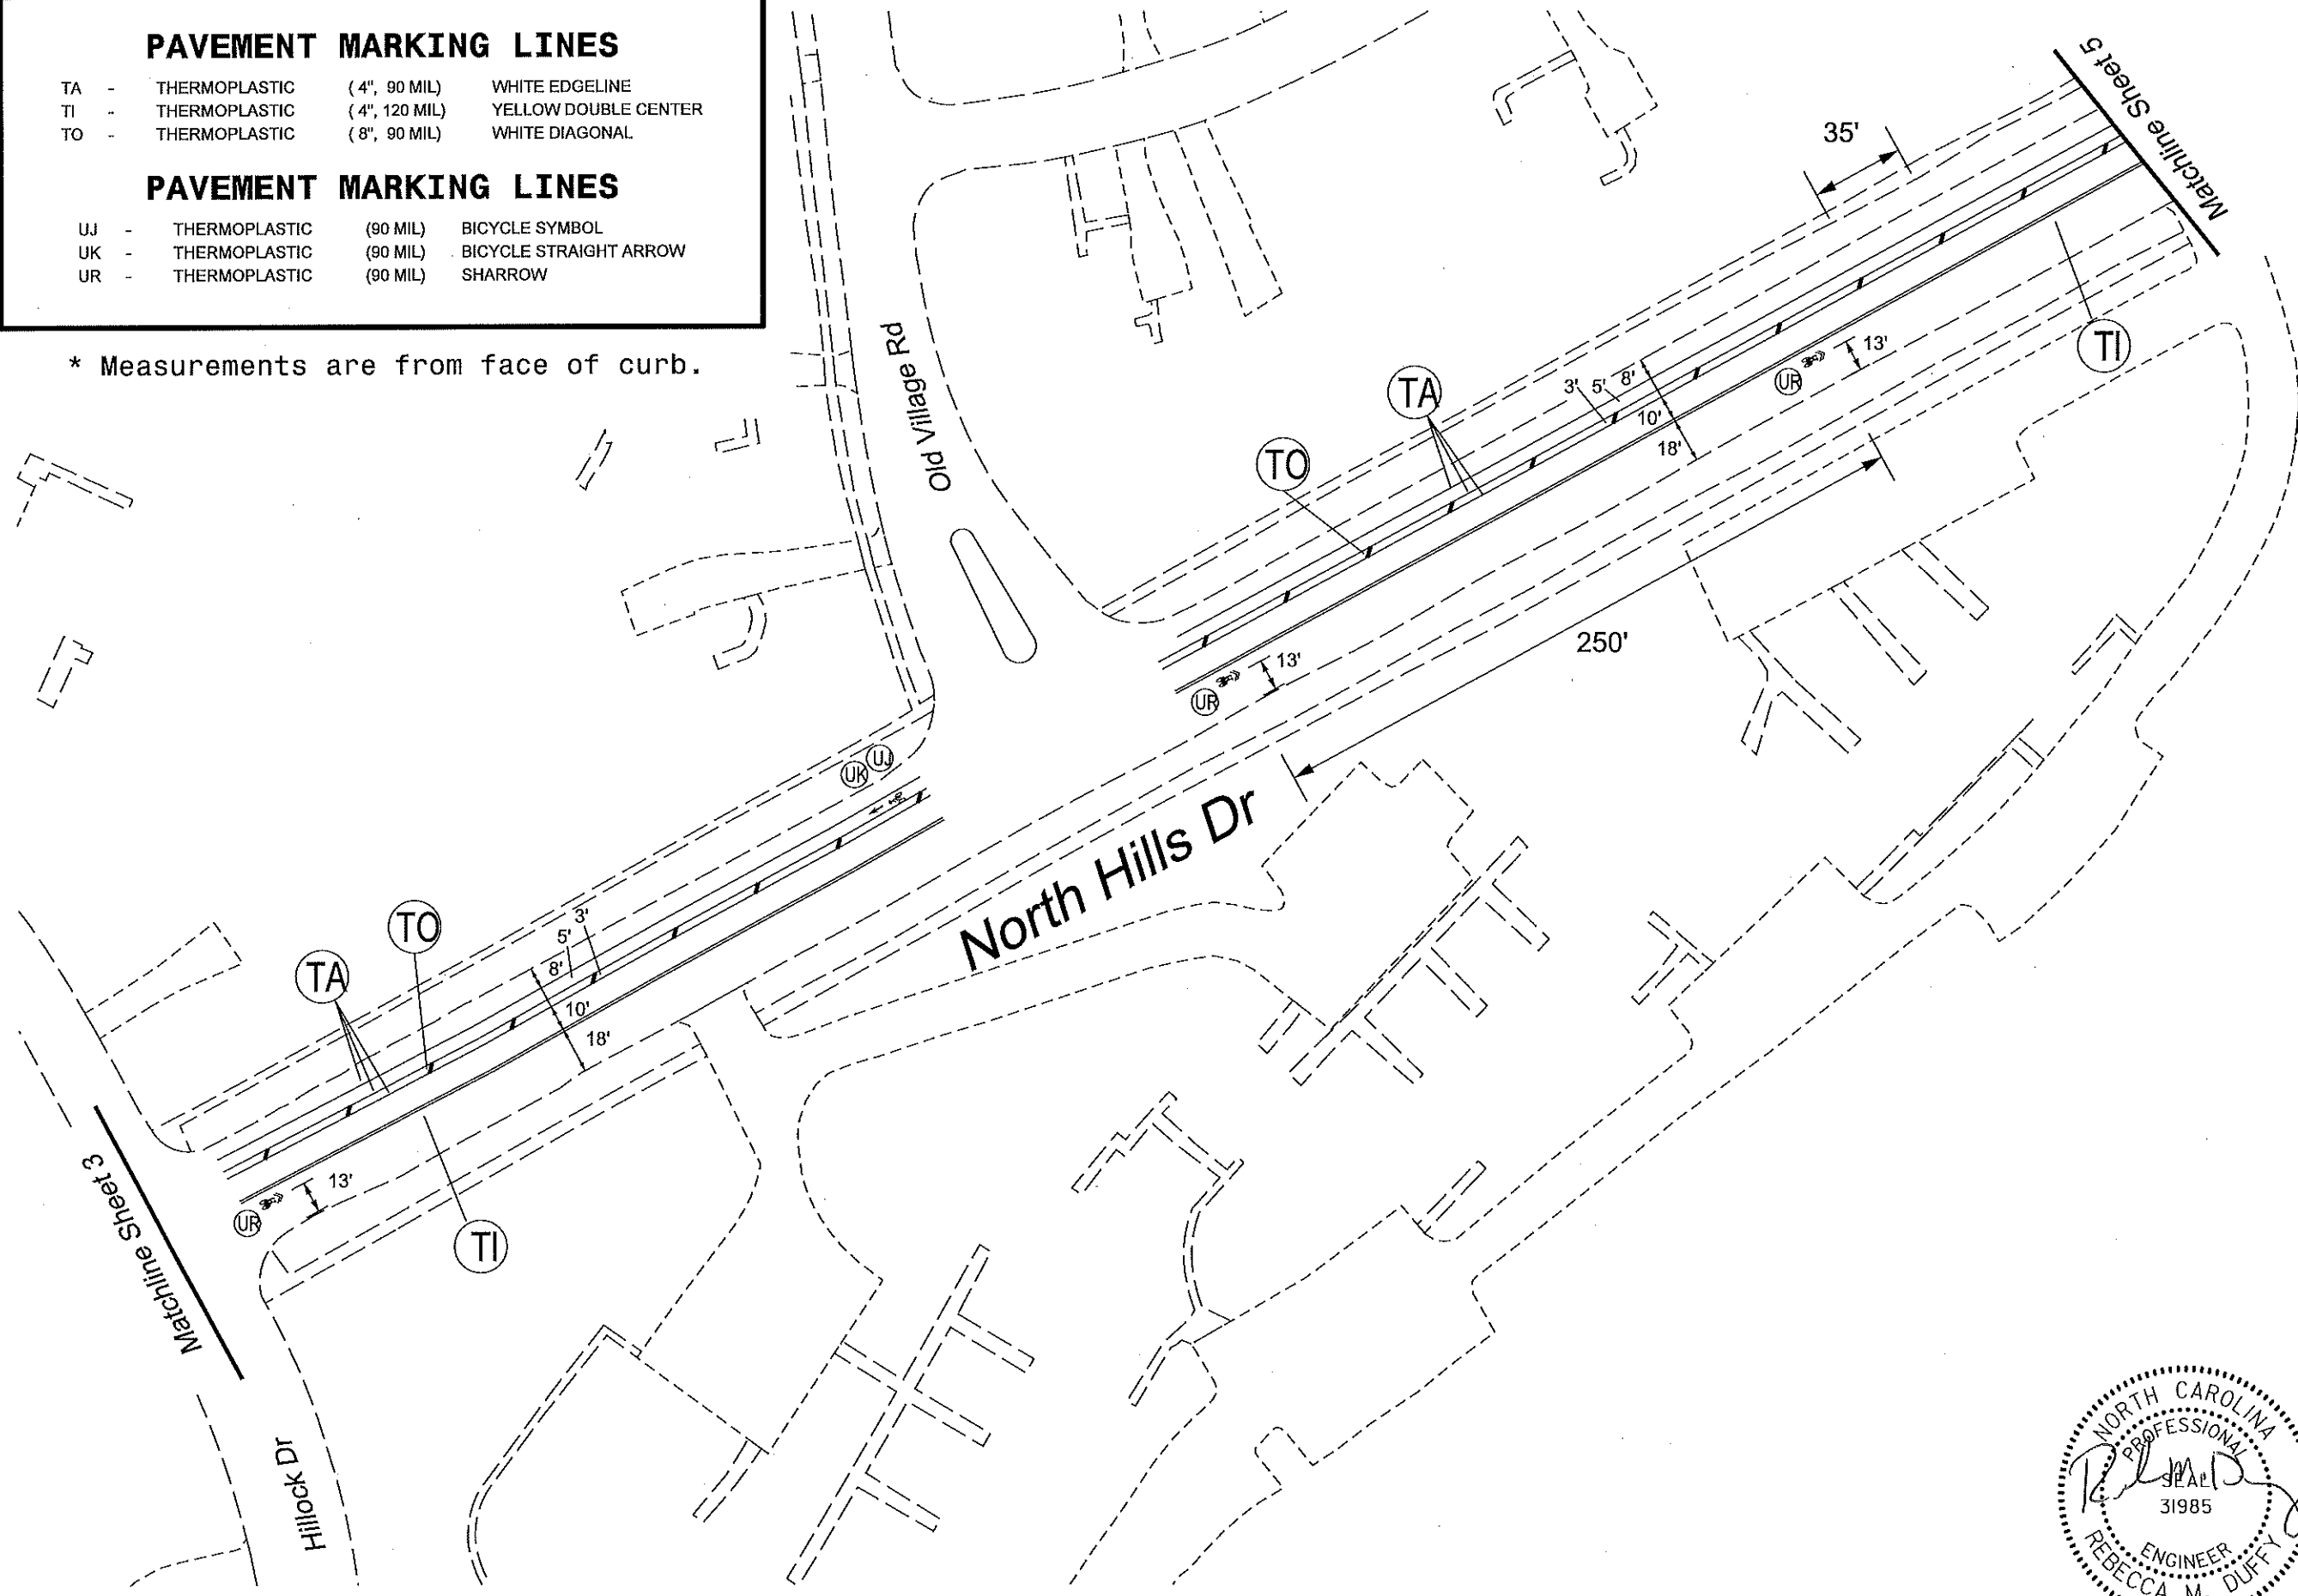


North Hills Dr
Lead Mine Rd to Shelley Rd

2019 Street Resurfacing
Pavement Marking Plans

DATE:	3/2019
CADD TECH:	RMD
CHECKED BY:	
REVISIONS	
NO.	DATE

SCALES
HSCALE 1"=60'
VSCALE

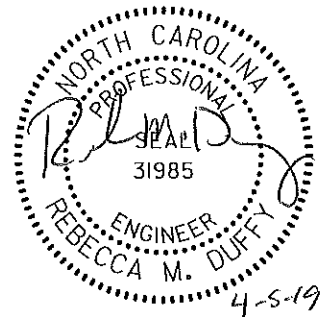





PAVEMENT MARKING LINES

T2	-	THERMOPLASTIC	(24", 120 MIL)	WHITE STOPBAR
T3	-	THERMOPLASTIC	(24", 120 MIL)	WHITE CROSSWALK LINE
TA	-	THERMOPLASTIC	(4", 90 MIL)	WHITE EDGELINE
TE	-	THERMOPLASTIC	(4", 120 MIL)	WHITE SOLID LANE LINE
TI	-	THERMOPLASTIC	(4", 120 MIL)	YELLOW DOUBLE CENTER
TO	-	THERMOPLASTIC	(8", 90 MIL)	WHITE DIAGONAL

PAVEMENT MARKING LINES

UB	-	THERMOPLASTIC	(90 MIL)	RIGHT ARROW
UC	-	THERMOPLASTIC	(90 MIL)	STRAIGHT ARROW
UJ	-	THERMOPLASTIC	(90 MIL)	BICYCLE SYMBOL
UK	-	THERMOPLASTIC	(90 MIL)	BICYCLE STRAIGHT ARROW
UR	-	THERMOPLASTIC	(90 MIL)	SHARROW

* Measurements are from face of curb.

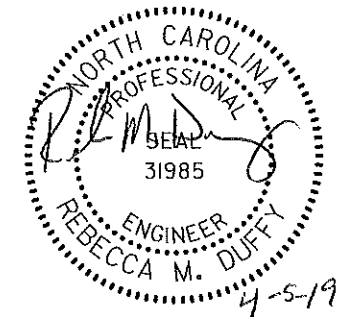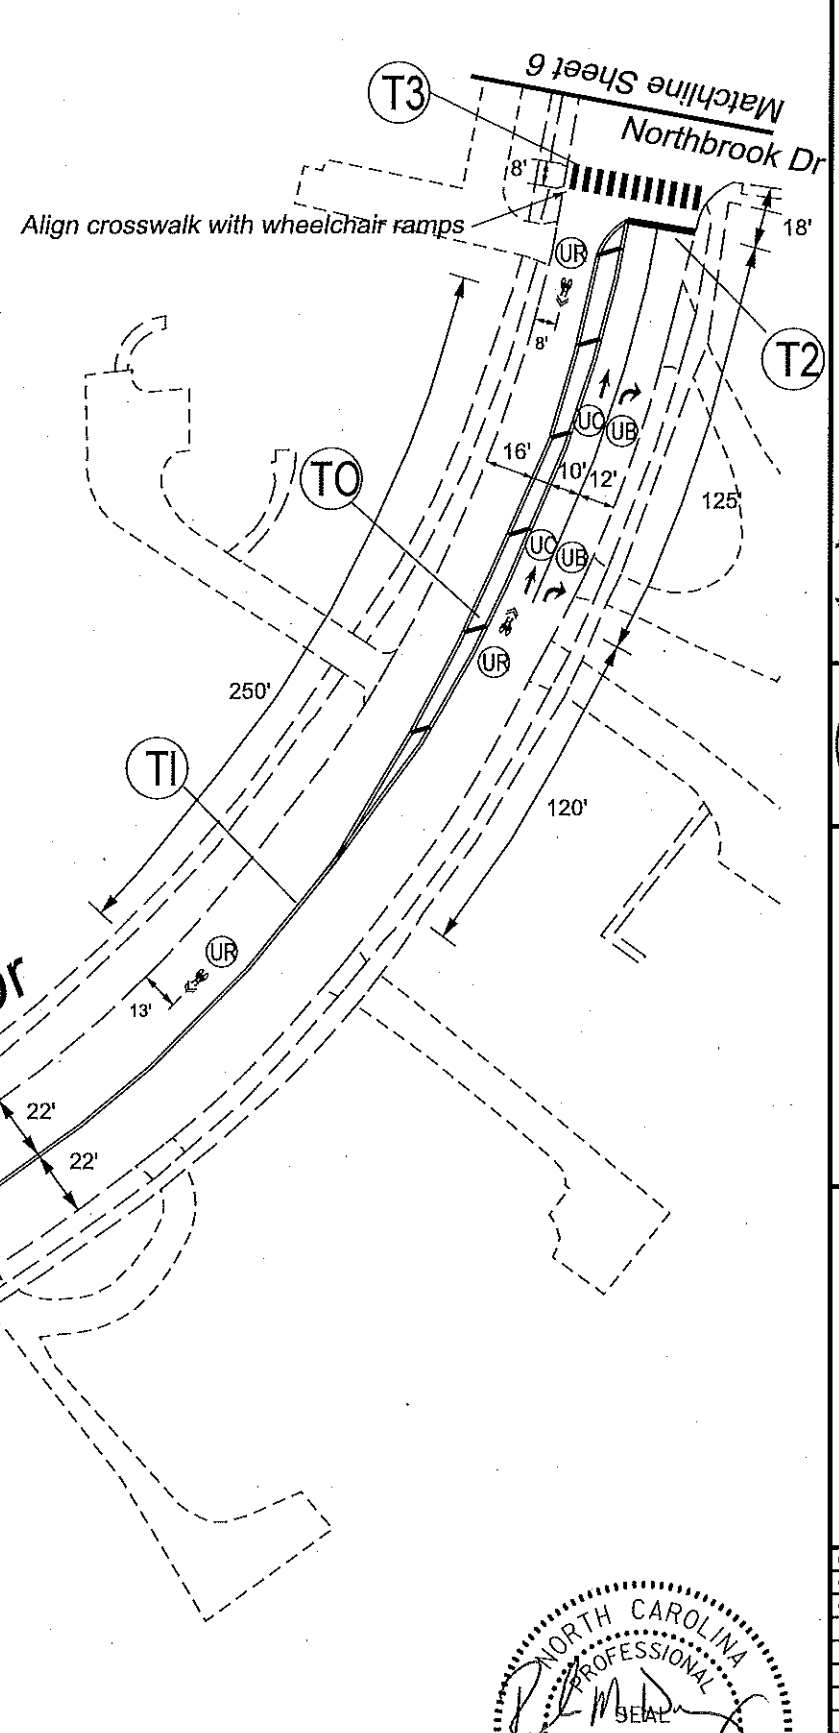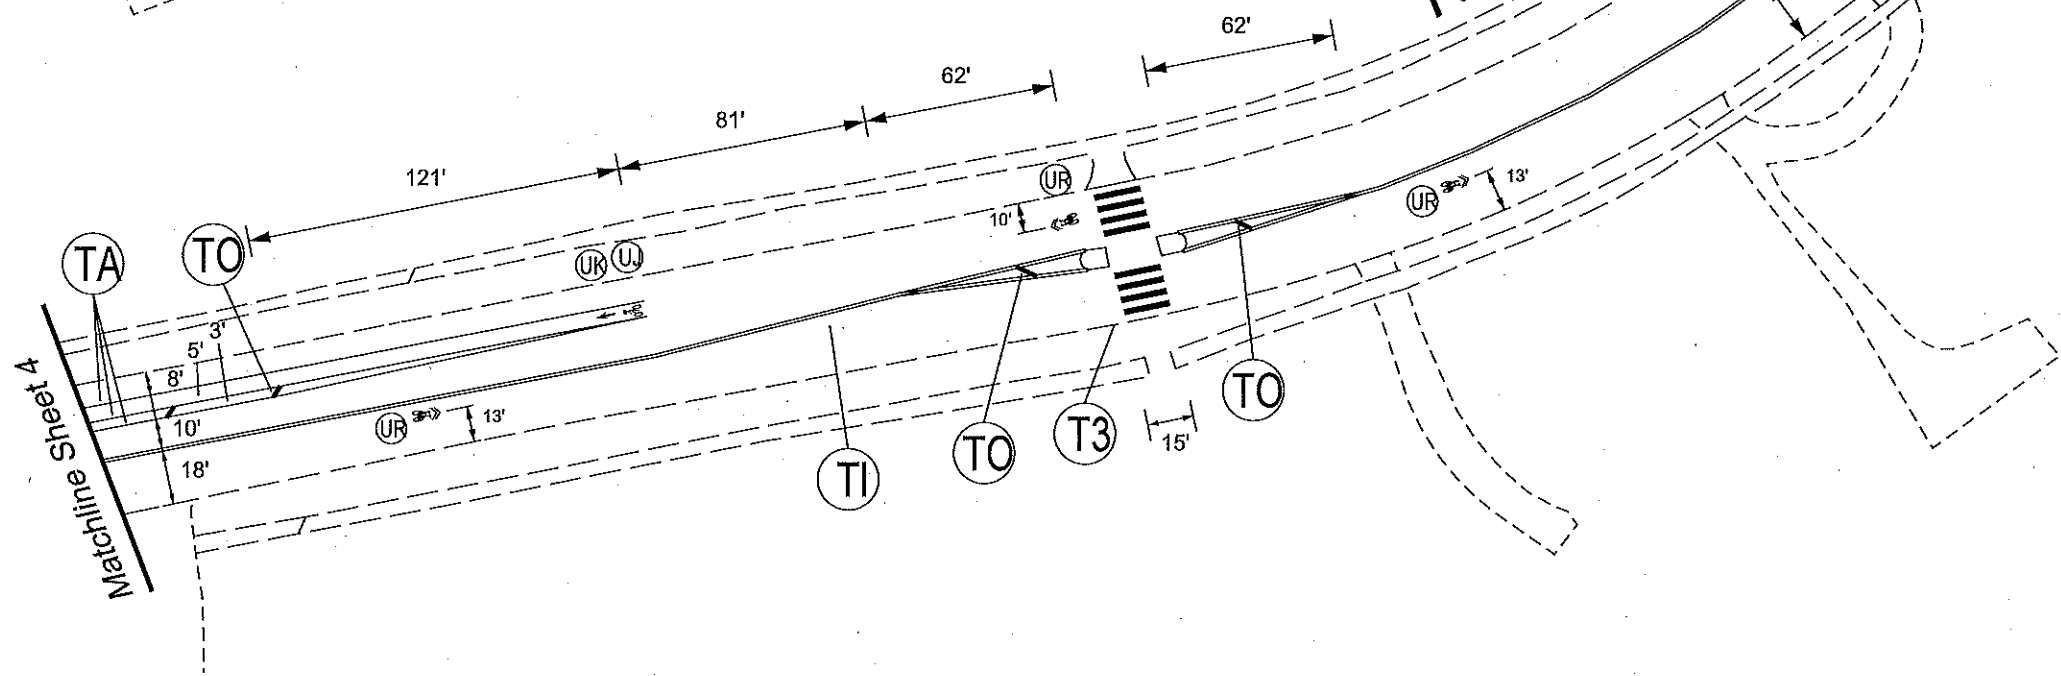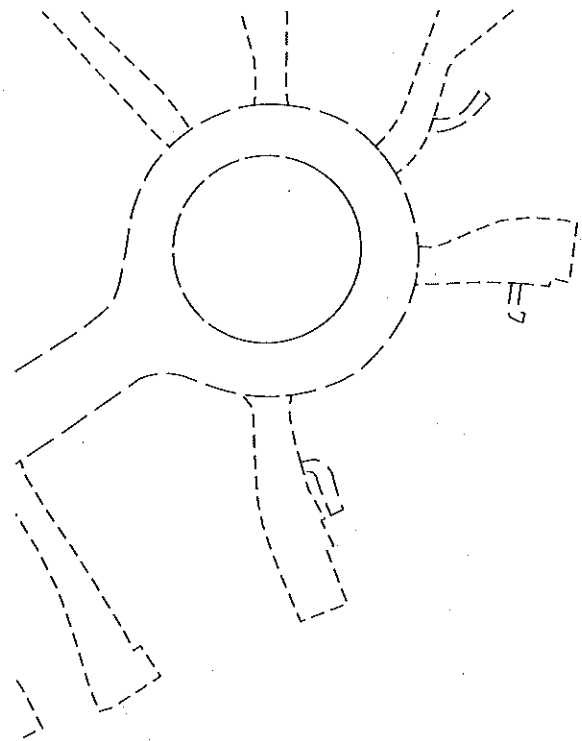

CITY OF RALEIGH
DEPARTMENT OF TRANSPORTATION

North Hills Dr
Lead Mine Rd to Shelley Rd

2019 Street Resurfacing
Pavement Marking Plans

DATE:	3/2019
CADD TECH:	RWD
CHECKED BY:	
REVISIONS	
NO.	DATE
SCALES	
HSCALE	1"=60'
VSCALE	
SHEET NO.	5


PAVEMENT MARKING LINES

T2	-	THERMOPLASTIC	(24", 120 MIL)	WHITE STOPBAR
T3	-	THERMOPLASTIC	(24", 120 MIL)	WHITE CROSSWALK LINE
TA	-	THERMOPLASTIC	(4", 90 MIL)	WHITE EDGELINE
TD	-	THERMOPLASTIC	(4", 120 MIL)	3FT-9FT/SP WHITE MINISKIP
TE	-	THERMOPLASTIC	(4", 120 MIL)	WHITE SOLID LANE LINE
TI	-	THERMOPLASTIC	(4", 120 MIL)	YELLOW DOUBLE CENTER
TO	-	THERMOPLASTIC	(8", 90 MIL)	WHITE DIAGONAL


PAVEMENT MARKING LINES

UA	-	THERMOPLASTIC	(90 MIL)	LEFT TURN ARROW
UC	-	THERMOPLASTIC	(90 MIL)	STRAIGHT ARROW
UJ	-	THERMOPLASTIC	(90 MIL)	BICYCLE SYMBOL
UK	-	THERMOPLASTIC	(90 MIL)	BICYCLE STRAIGHT ARROW
UR	-	THERMOPLASTIC	(90 MIL)	SHARROW

* Measurements are from face of curb.

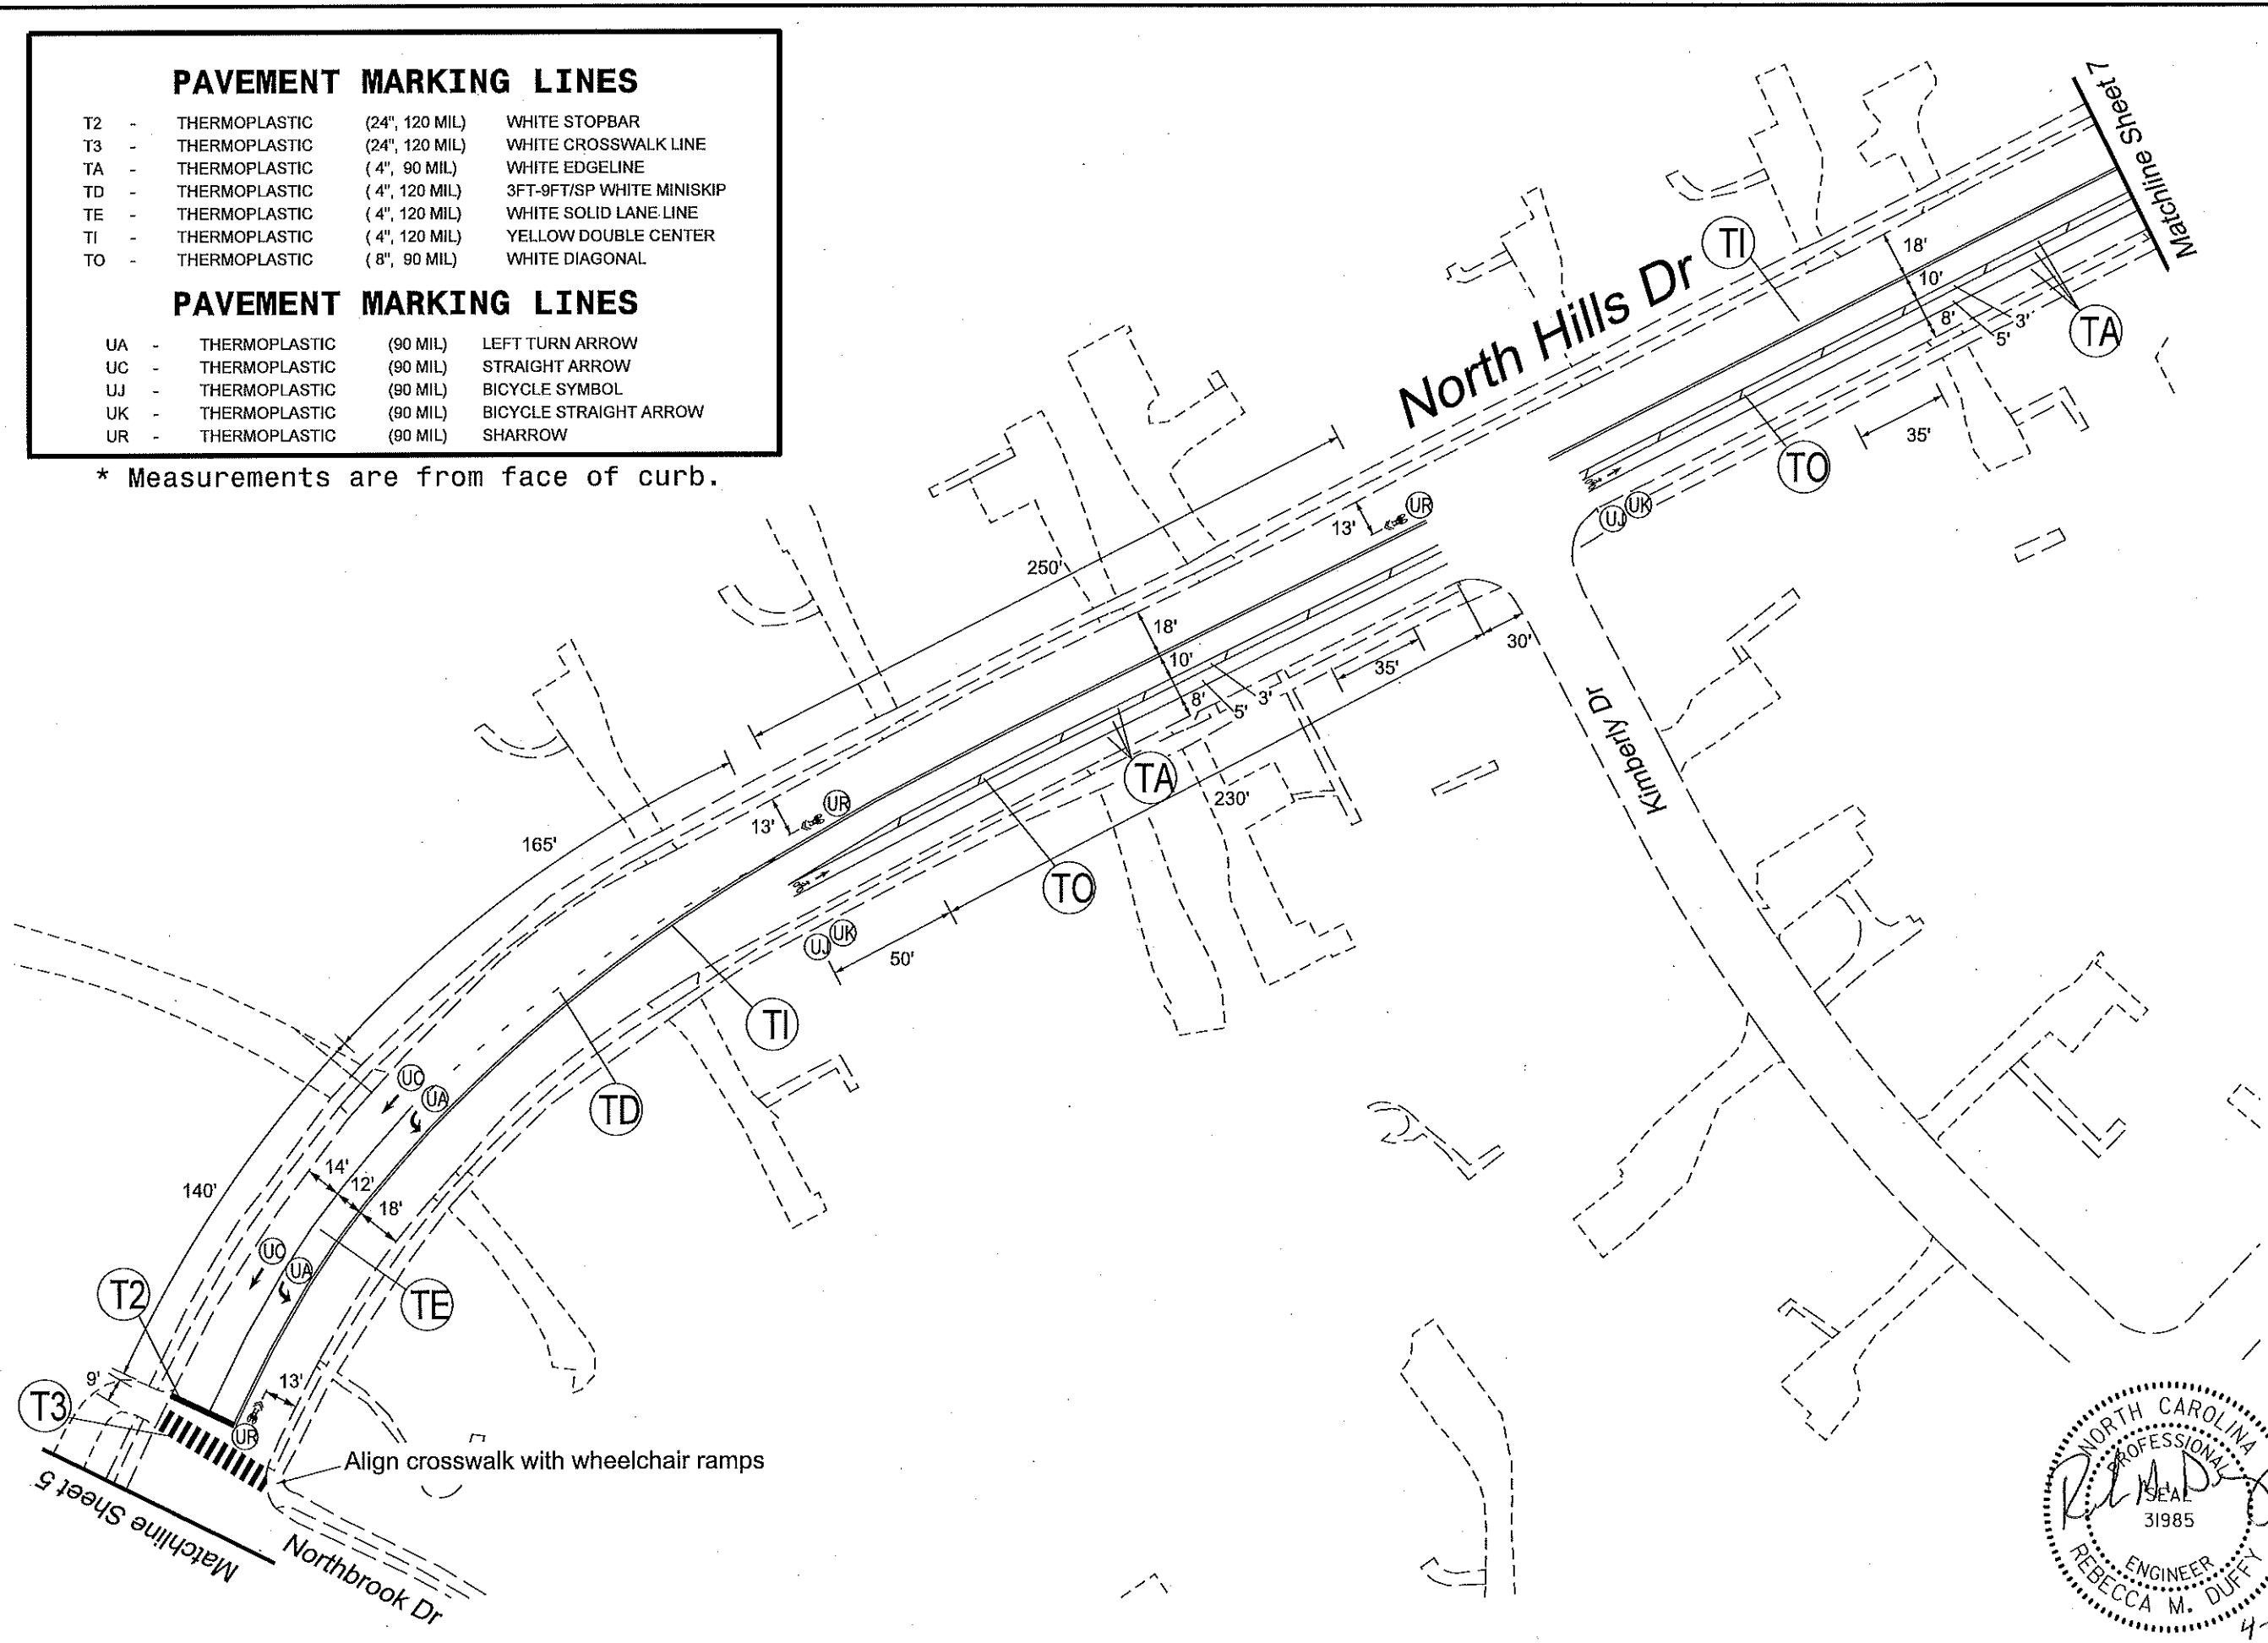

Align crosswalk with wheelchair ramps

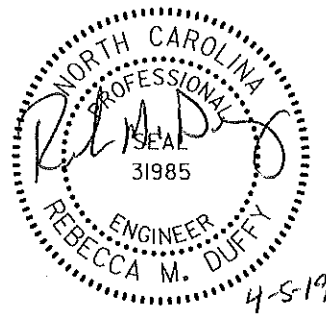

CITY OF RALEIGH
DEPARTMENT OF TRANSPORTATION

North Hills Dr
Lead Mine Rd to Shelley Rd

2019 Street Resurfacing
Pavement Marking Plans

DATE:	3/2019
CADD TECH:	RMD
CHECKED BY:	
REVISIONS	
NO.	DATE
SCALES	
HSCALE 1"=60'	
VSCALE	
SHEET NO.	

6


PAVEMENT MARKING LINES

- TA - THERMOPLASTIC (4", 90 MIL) WHITE EDGELINE
- TI - THERMOPLASTIC (4", 120 MIL) YELLOW DOUBLE CENTER
- TO - THERMOPLASTIC (8", 90 MIL) WHITE DIAGONAL

PAVEMENT MARKING LINES

- UR - THERMOPLASTIC (90 MIL) SHARROW


* Measurements are from face of curb.

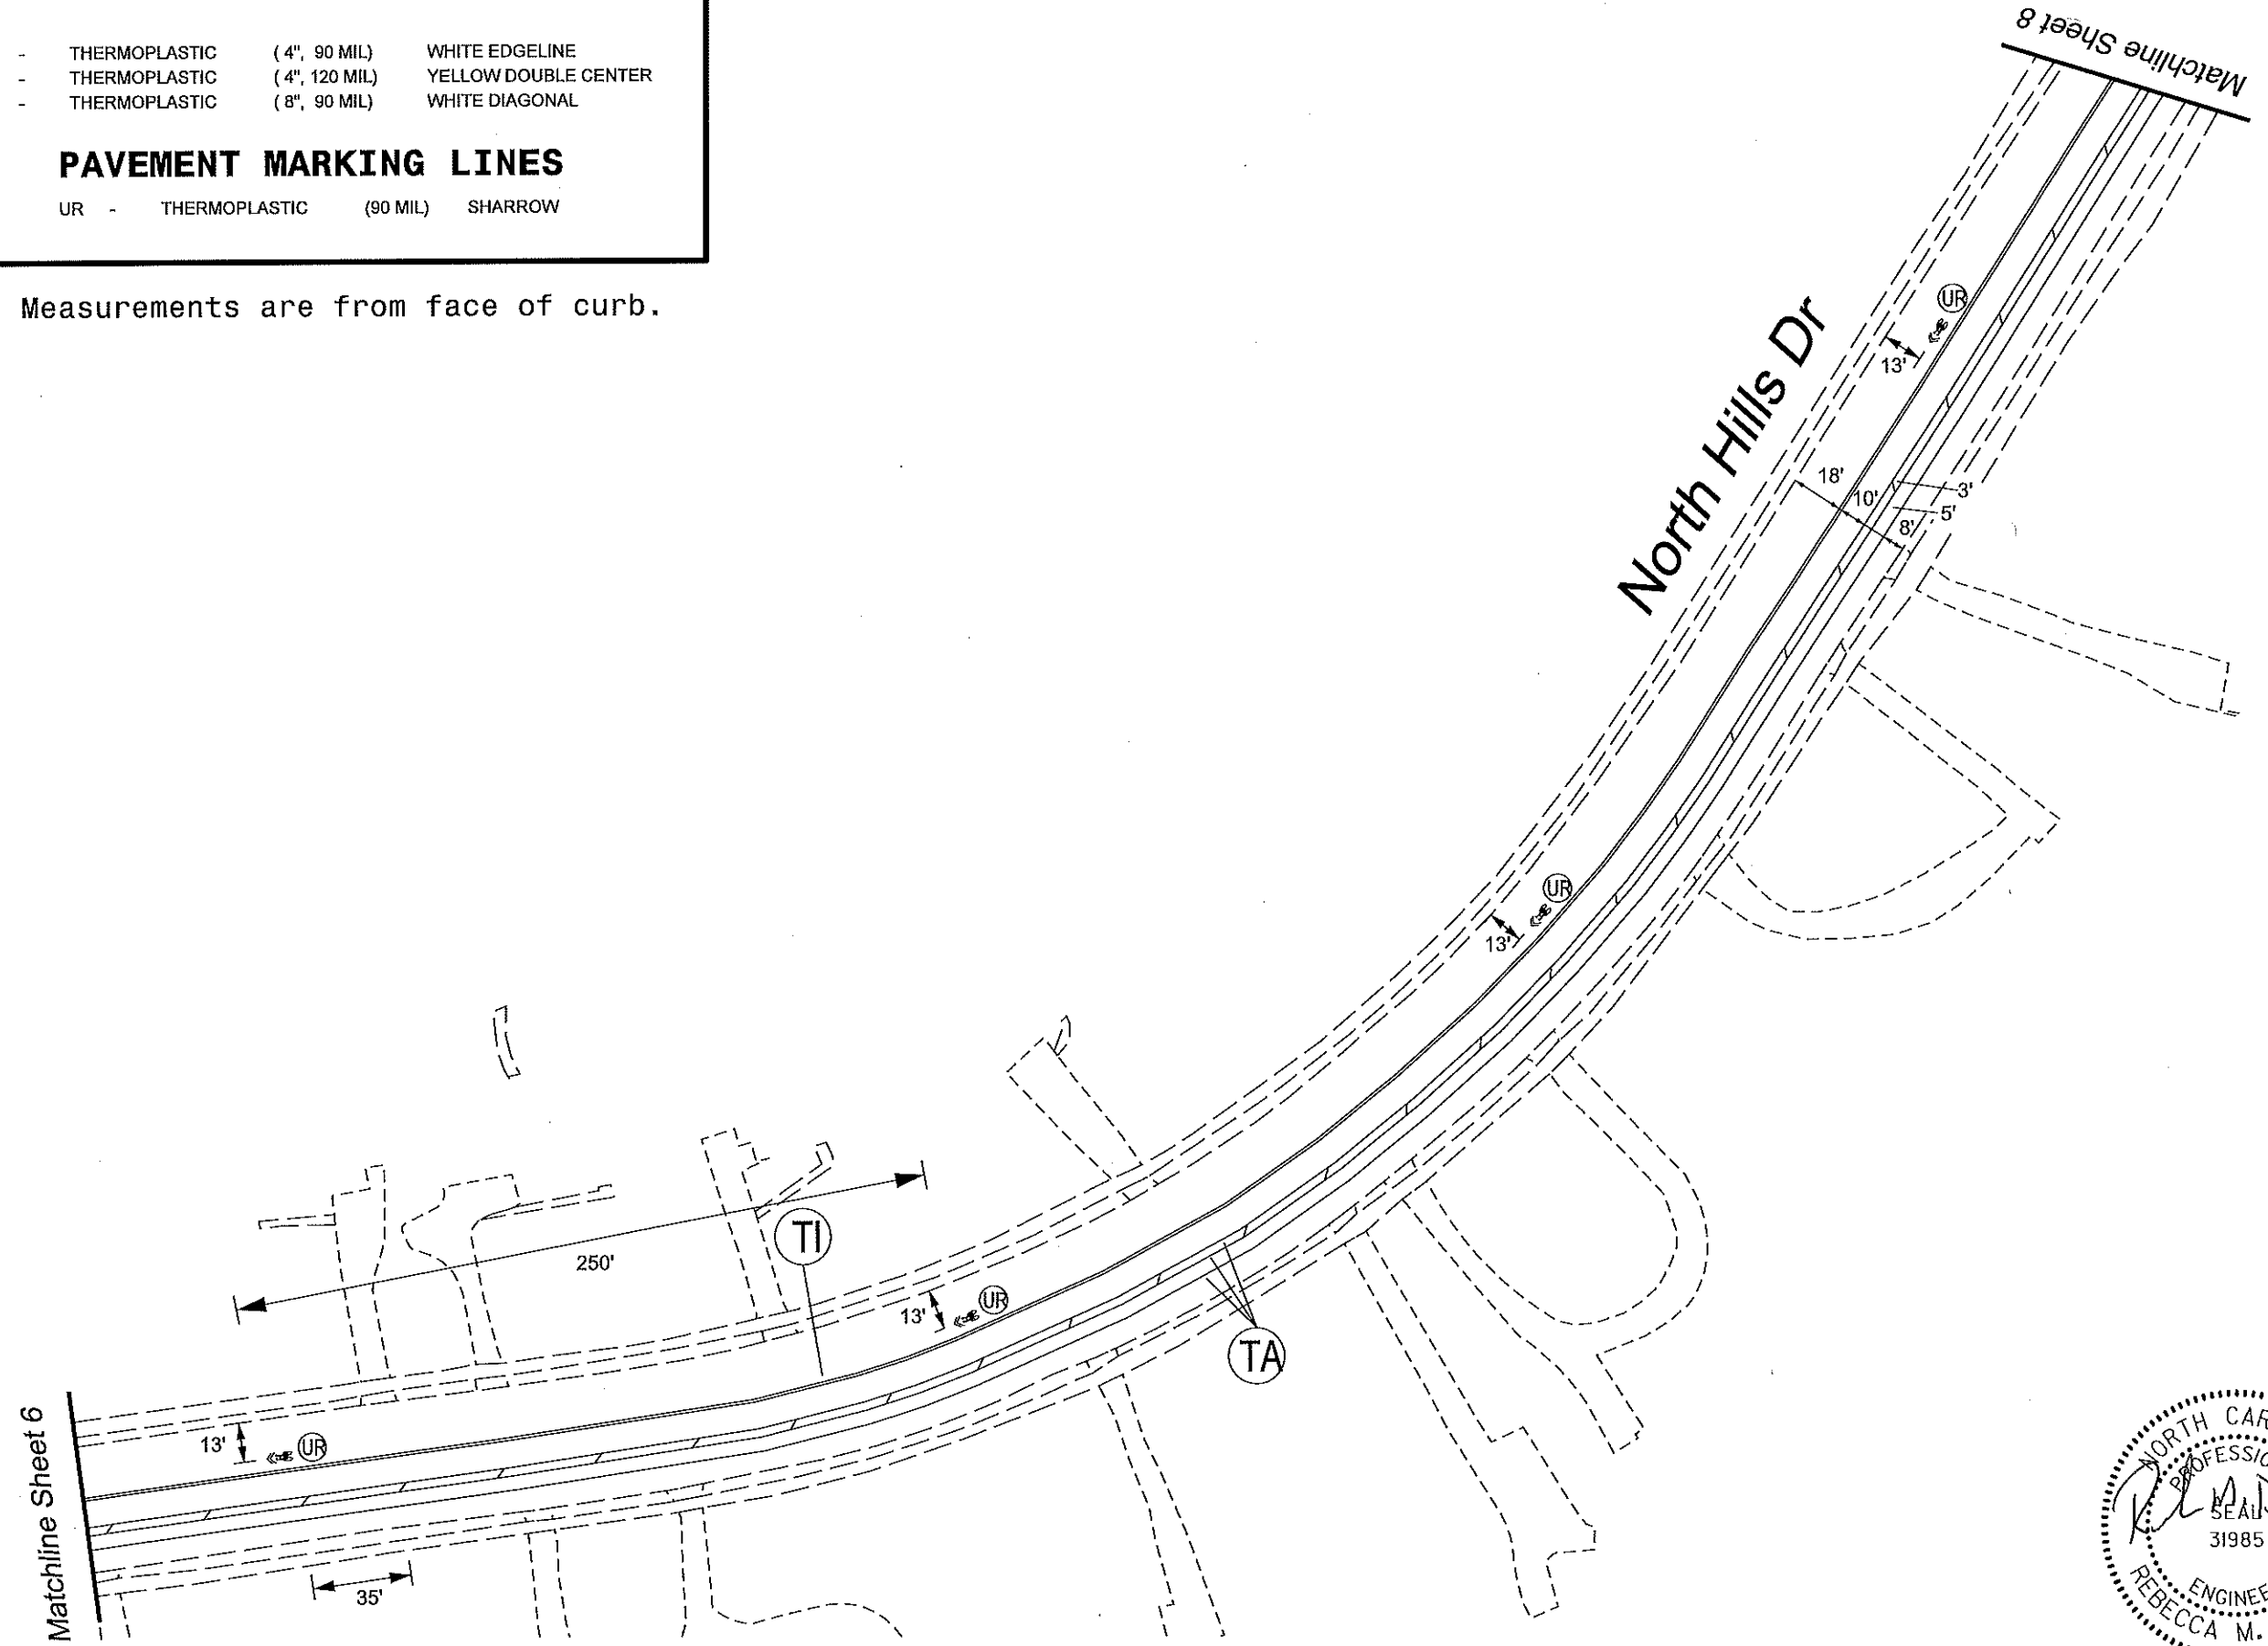

North Hills Dr
Lead Mine Rd to Shelley Rd

2019 Street Resurfacing
Pavement Marking Plans

DATE:	3/2019
CADD TECH:	RMD
CHECKED BY:	
REVISIONS	
NO.	DATE
SCALES	
HSCALE	1"=60'
VSCALE	
SHEET NO.	

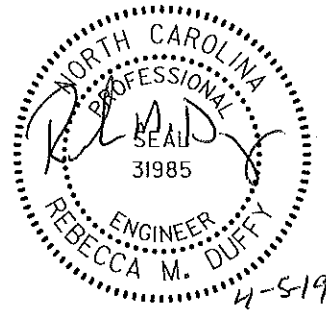


PAVEMENT MARKING LINES

- TA - THERMOPLASTIC (4", 90 MIL) WHITE EDGELINE
- TI - THERMOPLASTIC (4", 120 MIL) YELLOW DOUBLE CENTER
- TO - THERMOPLASTIC (8", 90 MIL) WHITE DIAGONAL

PAVEMENT MARKING LINES

- UJ - THERMOPLASTIC (90 MIL) BICYCLE SYMBOL
- UK - THERMOPLASTIC (90 MIL) BICYCLE STRAIGHT ARROW
- UR - THERMOPLASTIC (90 MIL) SHARROW

* Measurements are from face of curb.

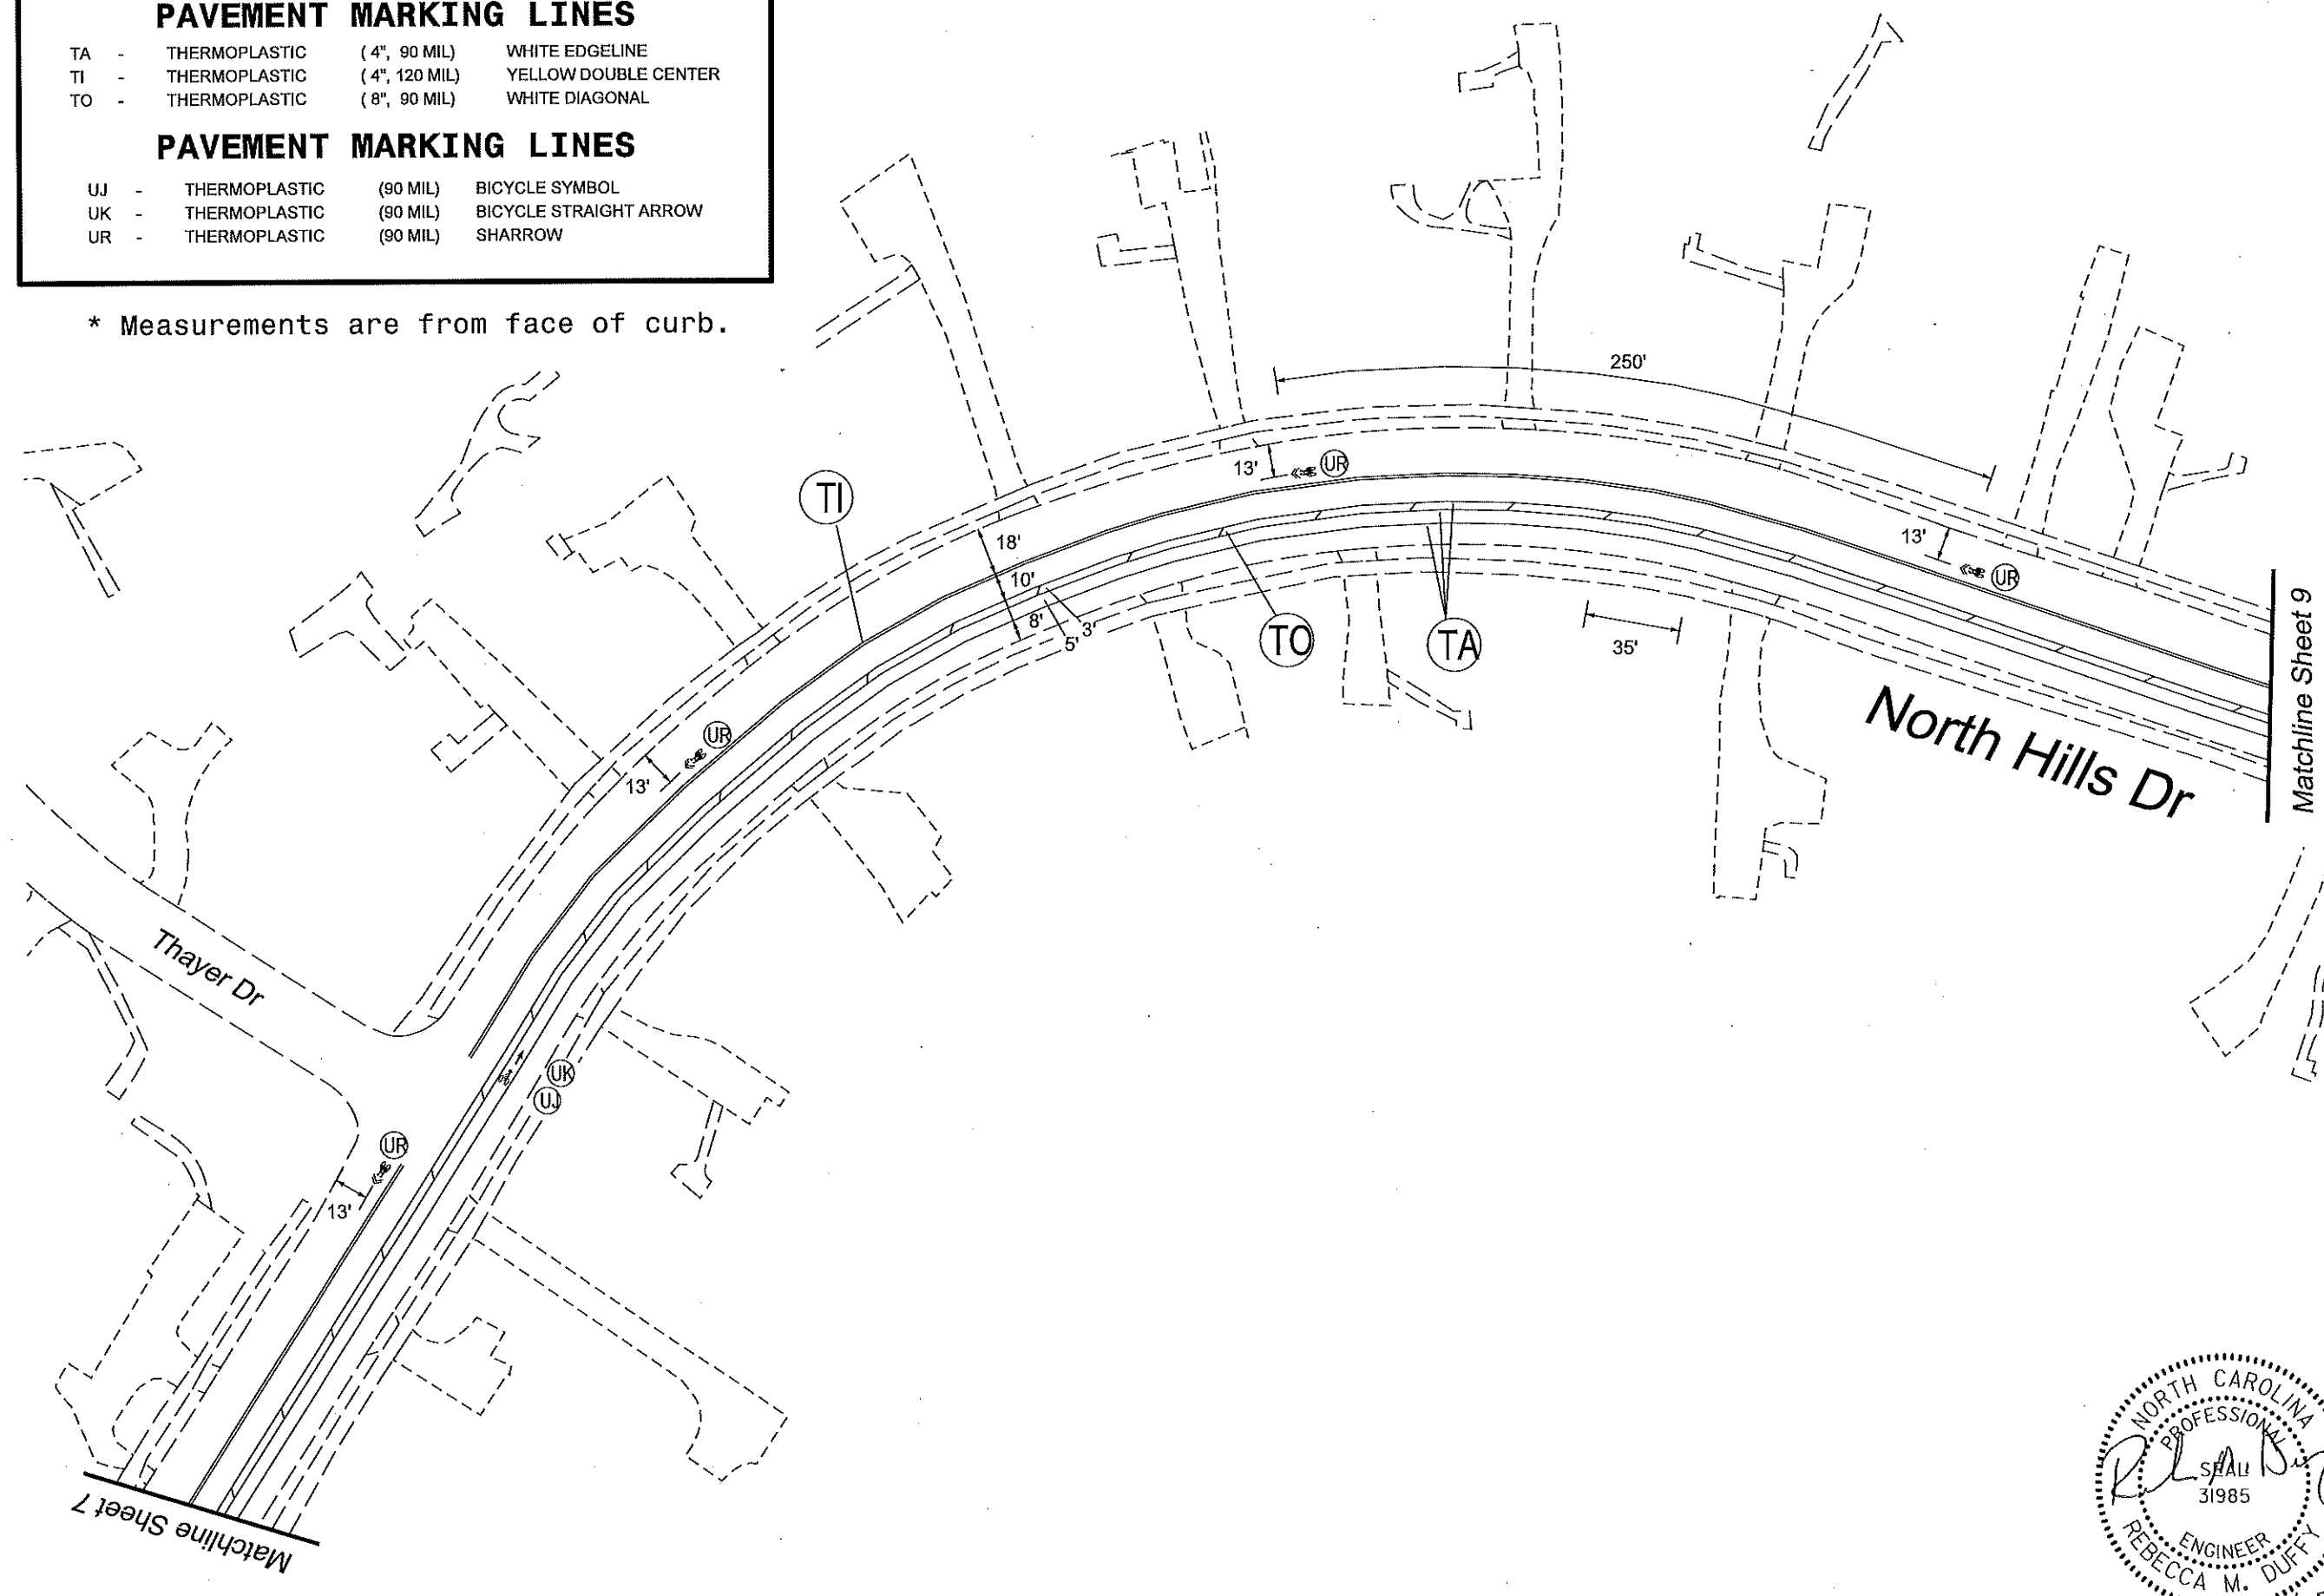


CITY OF RALEIGH
DEPARTMENT OF TRANSPORTATION



North Hills Dr
Lead Mine Rd to Shelley Rd


2019 Street Resurfacing
Pavement Marking Plans

DATE:	3/2019
CADD TECH:	RMP
CHECKED BY:	
REVISIONS	
NO.	DATE
SCALES	
HS	SCALE 1"=60'
V	SCALE
SHEET NO.	

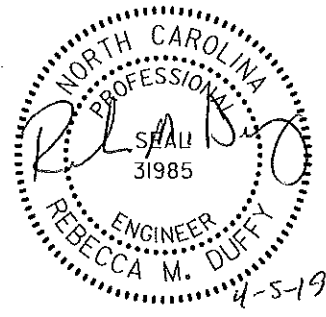

Matchline Sheet 7

Matchline Sheet 9

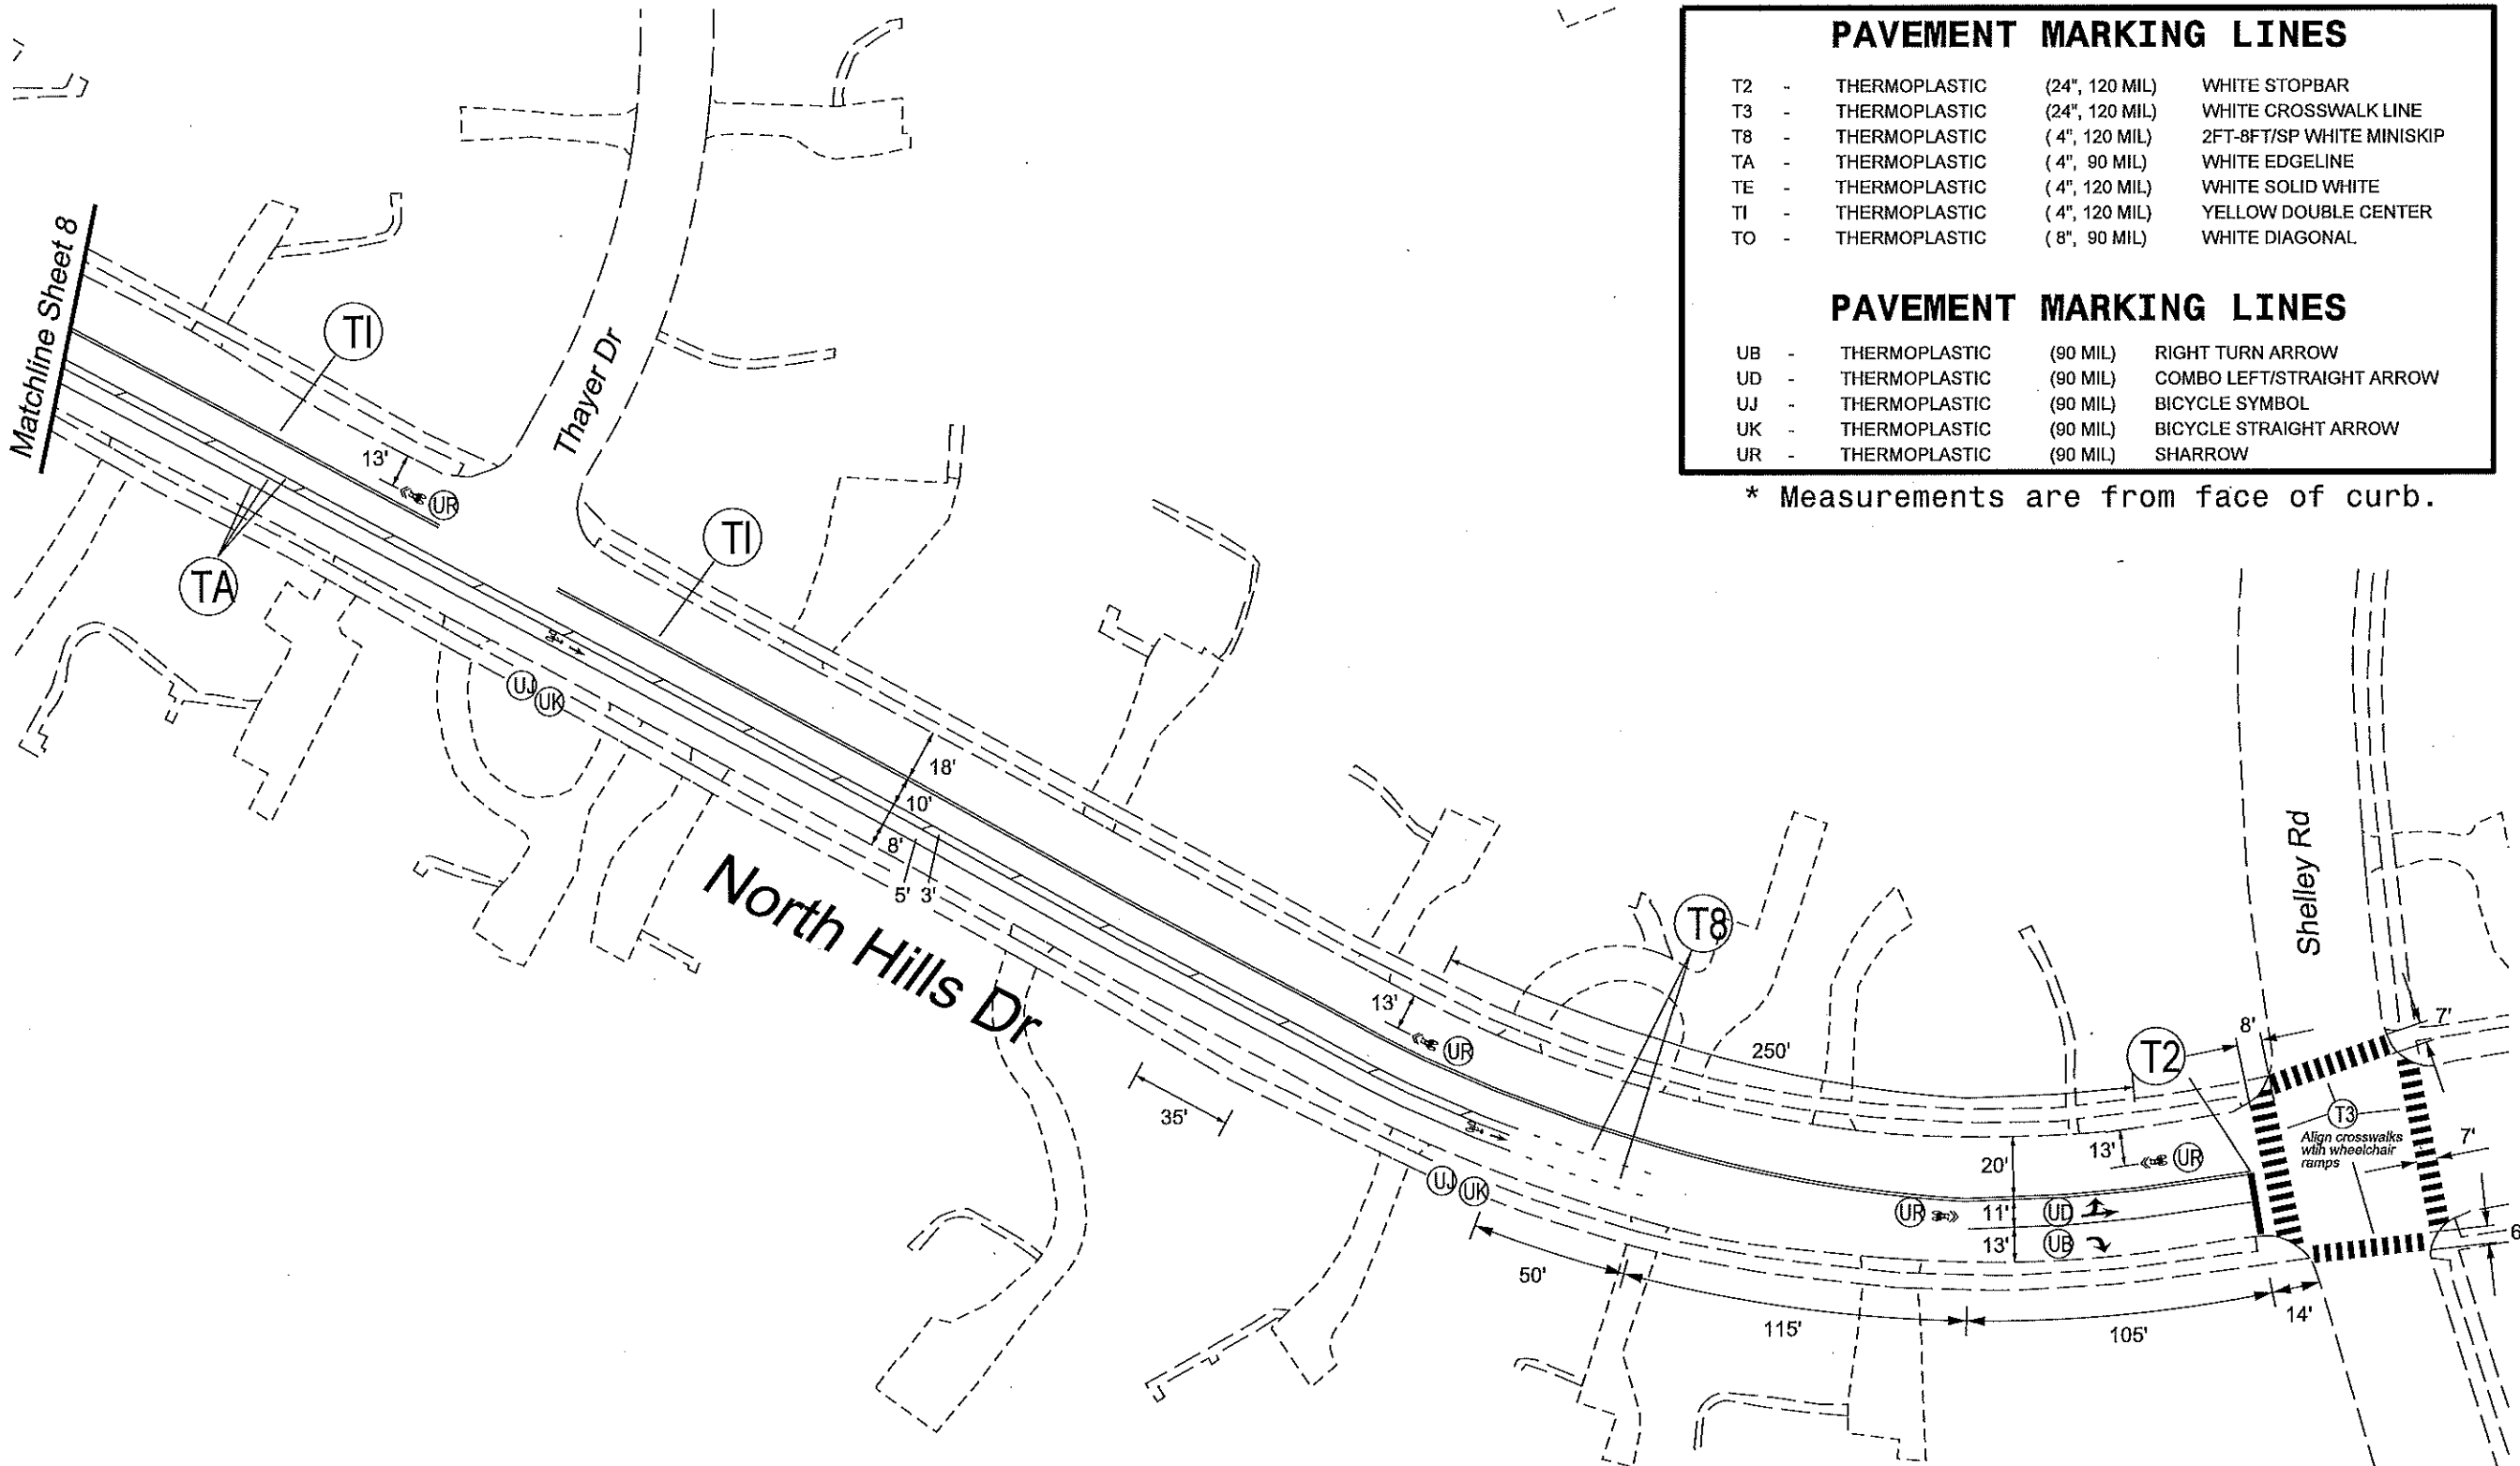



PAVEMENT MARKING LINES

T2	-	THERMOPLASTIC	(24", 120 MIL)	WHITE STOPBAR
T3	-	THERMOPLASTIC	(24", 120 MIL)	WHITE CROSSWALK LINE
T8	-	THERMOPLASTIC	(4", 120 MIL)	2FT-8FT/SP WHITE MINISKIP
TA	-	THERMOPLASTIC	(4", 90 MIL)	WHITE EDGELINE
TE	-	THERMOPLASTIC	(4", 120 MIL)	WHITE SOLID WHITE
TI	-	THERMOPLASTIC	(4", 120 MIL)	YELLOW DOUBLE CENTER
TO	-	THERMOPLASTIC	(8", 90 MIL)	WHITE DIAGONAL

PAVEMENT MARKING LINES

UB	-	THERMOPLASTIC	(90 MIL)	RIGHT TURN ARROW
UD	-	THERMOPLASTIC	(90 MIL)	COMBO LEFT/STRAIGHT ARROW
UJ	-	THERMOPLASTIC	(90 MIL)	BICYCLE SYMBOL
UK	-	THERMOPLASTIC	(90 MIL)	BICYCLE STRAIGHT ARROW
UR	-	THERMOPLASTIC	(90 MIL)	SHARROW

* Measurements are from face of curb.

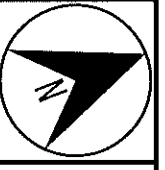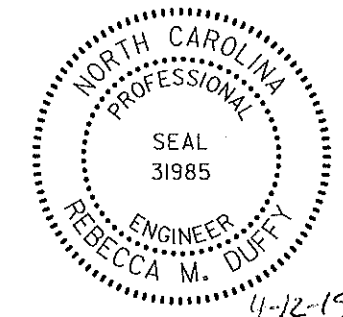

North Hills Dr
Lead Mine Rd to Shelley Rd

2019 Street Resurfacing
Pavement Marking Plans

DATE:	3/20/19
CADD TECH:	RMD
CHECKED BY:	
REVISIONS	
NO.	DATE
1	4/19
SCALES	
HSCALE:	1"=60'
VSCALE:	
SHEET NO.	