

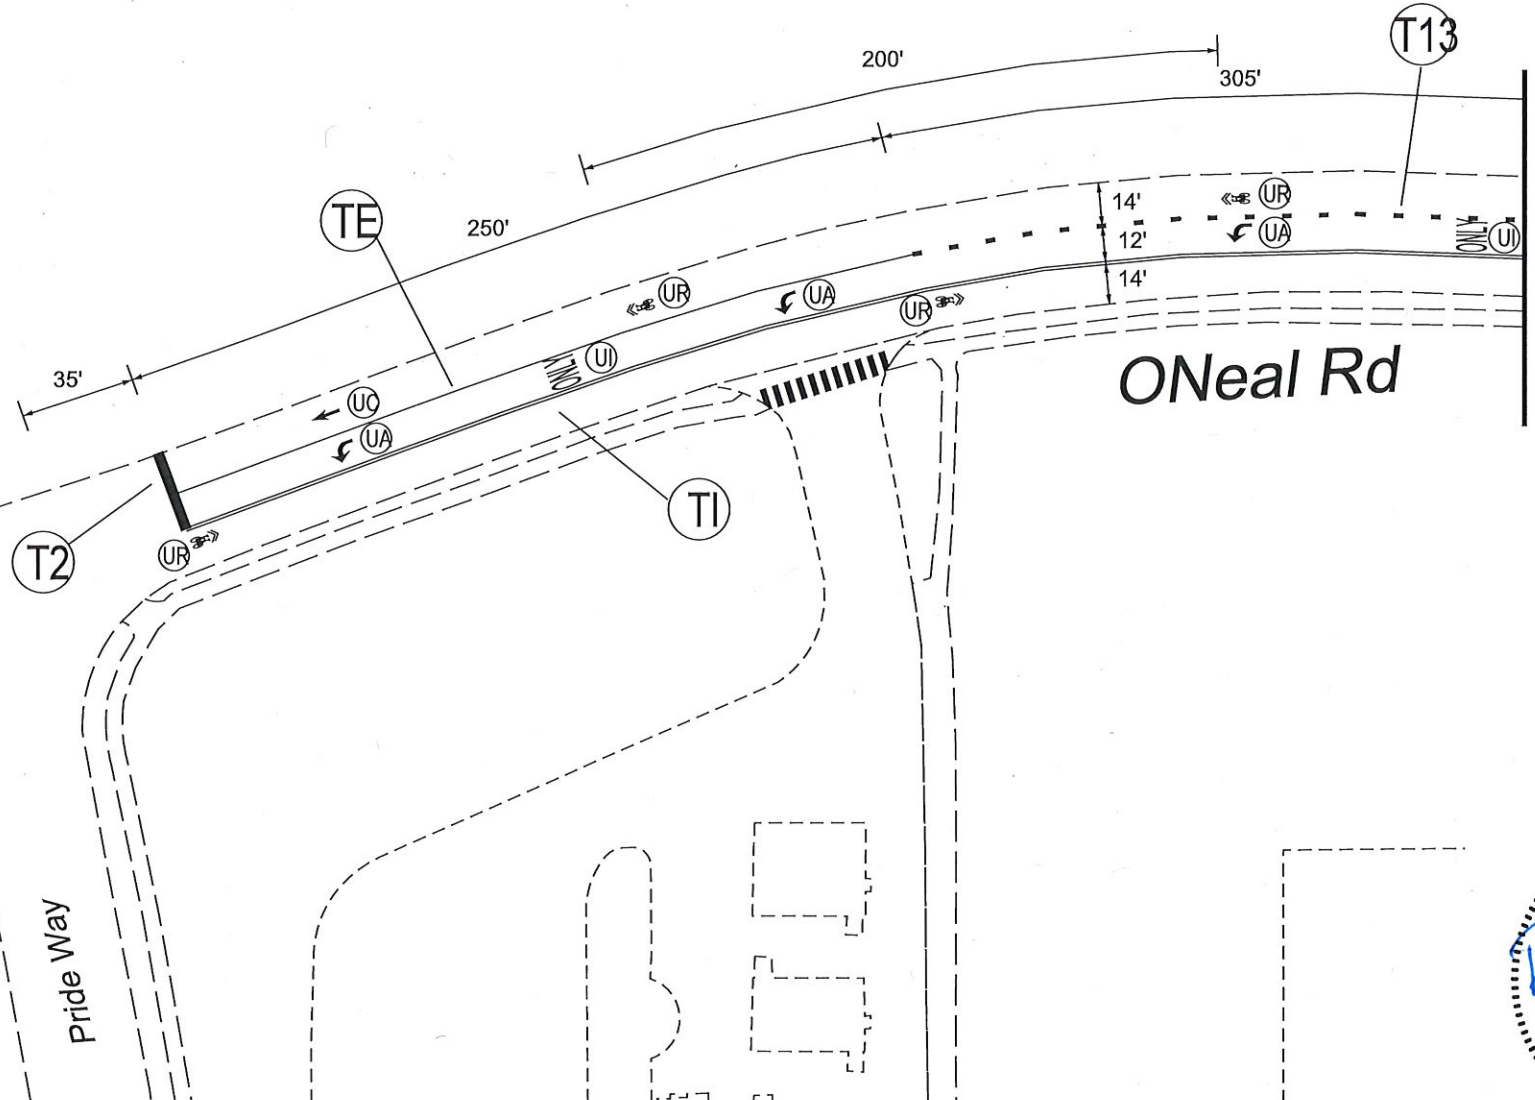
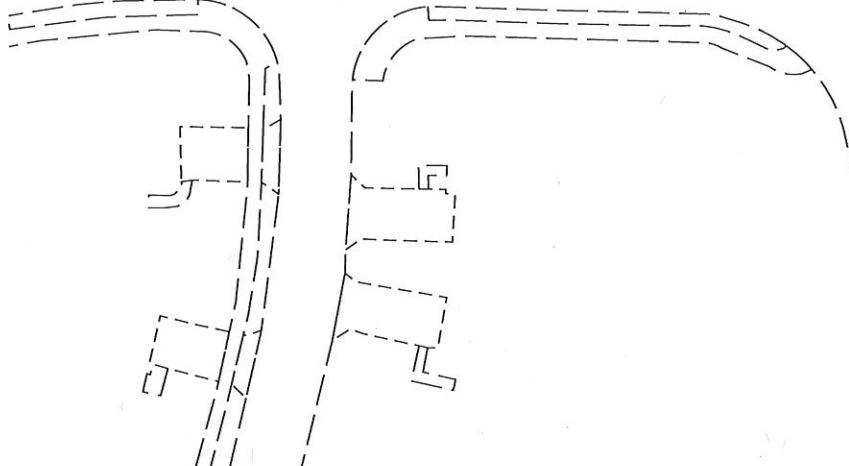
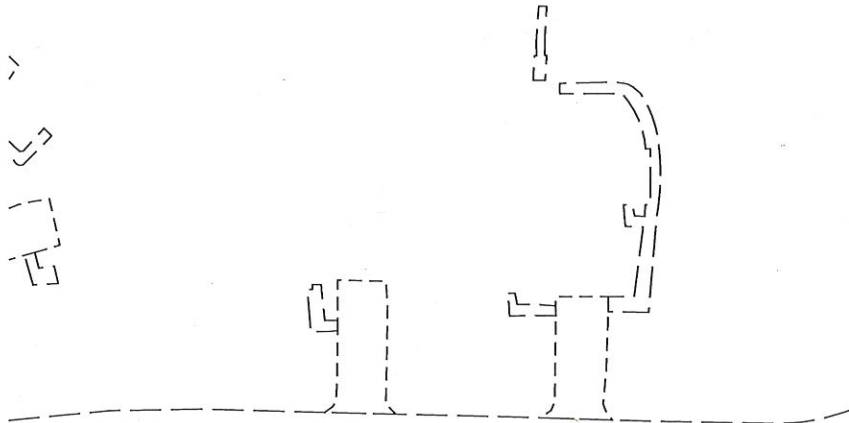


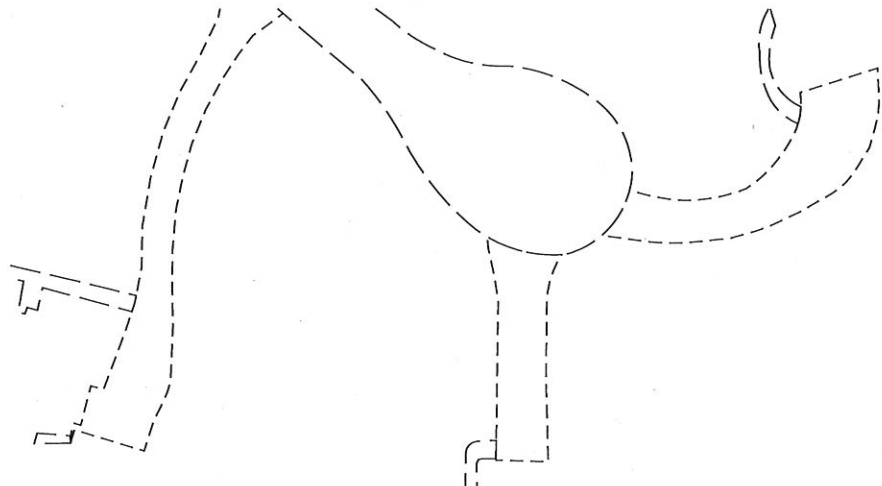

PAVEMENT MARKING LINES			
T2	-	THERMOPLASTIC (24", 120 MIL)	WHITE STOPBAR
T13	-	THERMOPLASTIC (8", 120 MIL)	3FT-9FT/SP WHITE MINISKIP
TE	-	THERMOPLASTIC (4", 120 MIL)	WHITE SOLID LANE LINE
TI	-	THERMOPLASTIC (4", 120 MIL)	YELLOW DOUBLE CENTER
PAVEMENT MARKING LINES			
UA	-	THERMOPLASTIC (90 MIL)	LEFT TURN ARROW
UC	-	THERMOPLASTIC (90 MIL)	STRAIGHT ARROW
UI	-	THERMOPLASTIC (90 MIL)	ALPHANUMERIC CHAR
UR	-	THERMOPLASTIC (90 MIL)	SHARROW

* Measurements are from face of curb.
Place arrows per NCDOT Std Drawings 1205

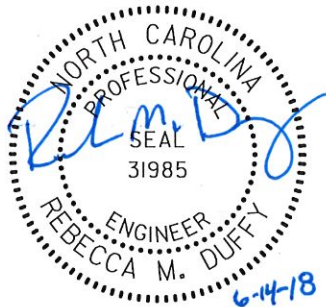

CITY OF RALEIGH
DEPARTMENT OF TRANSPORTATION



O'Neal Rd
Pride Way to Leesville Rd

2019 Street Resurfacing
Pavement Marking Plans

DATE: 3/2019
CADD TECH: RMD
CHECKED BY:
REVISIONS
NO. DATE
SCALES
HSCALE 1"=60'
VSCALE
SHEET NO.
1

