


PLAN

SILT FENCE (SEE NOTE 1)

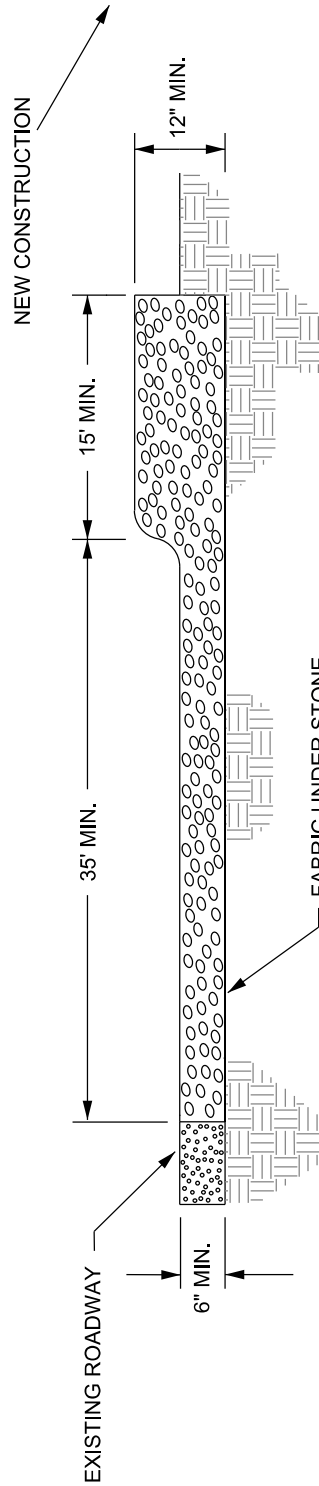

CROSS SECTION

NOTES:

- 1. SILT FENCE SHOULD BE INSTALLED TO ENSURE CONSTRUCTION ENTRANCE IS USED.
- 2. IF MUD IS NOT REMOVED FROM THE VEHICLE TRAVELING OVER THE STONE, THEN THE TIRES OF THE VEHICLE MUST BE WASHED BEFORE ENTERING THE PUBLIC ROAD OR THE LENGTH OF THE CONSTRUCTION ENTRANCE EXTENDED.

MAINTENANCE:
 ADD ADDITIONAL STONE AND "FLUFF" TOP DRESSING WITH 2" STONE.
 SEE N.C. DEQ EROSION and SEDIMENT CONTROL PLANNING and DESIGN MANUAL FOR CONDITIONS WHERE PRACTICE APPLIES; PLANNING CONSIDERATION & DESIGN CRITERIA.

CITY OF RALEIGH		
STANDARD DETAIL		
REVISIONS	DATE: 8/2020	NOT TO SCALE
CONSTRUCTION ENTRANCE		
SW-20.09		