


WARNING SIGN DETAIL

* FOR REPAIR OF SILT FENCE FAILURES, USE No. 57 WASHED STONE. FOR ANCHOR WHEN SILT FENCE IS PROTECTING CATCH BASIN.

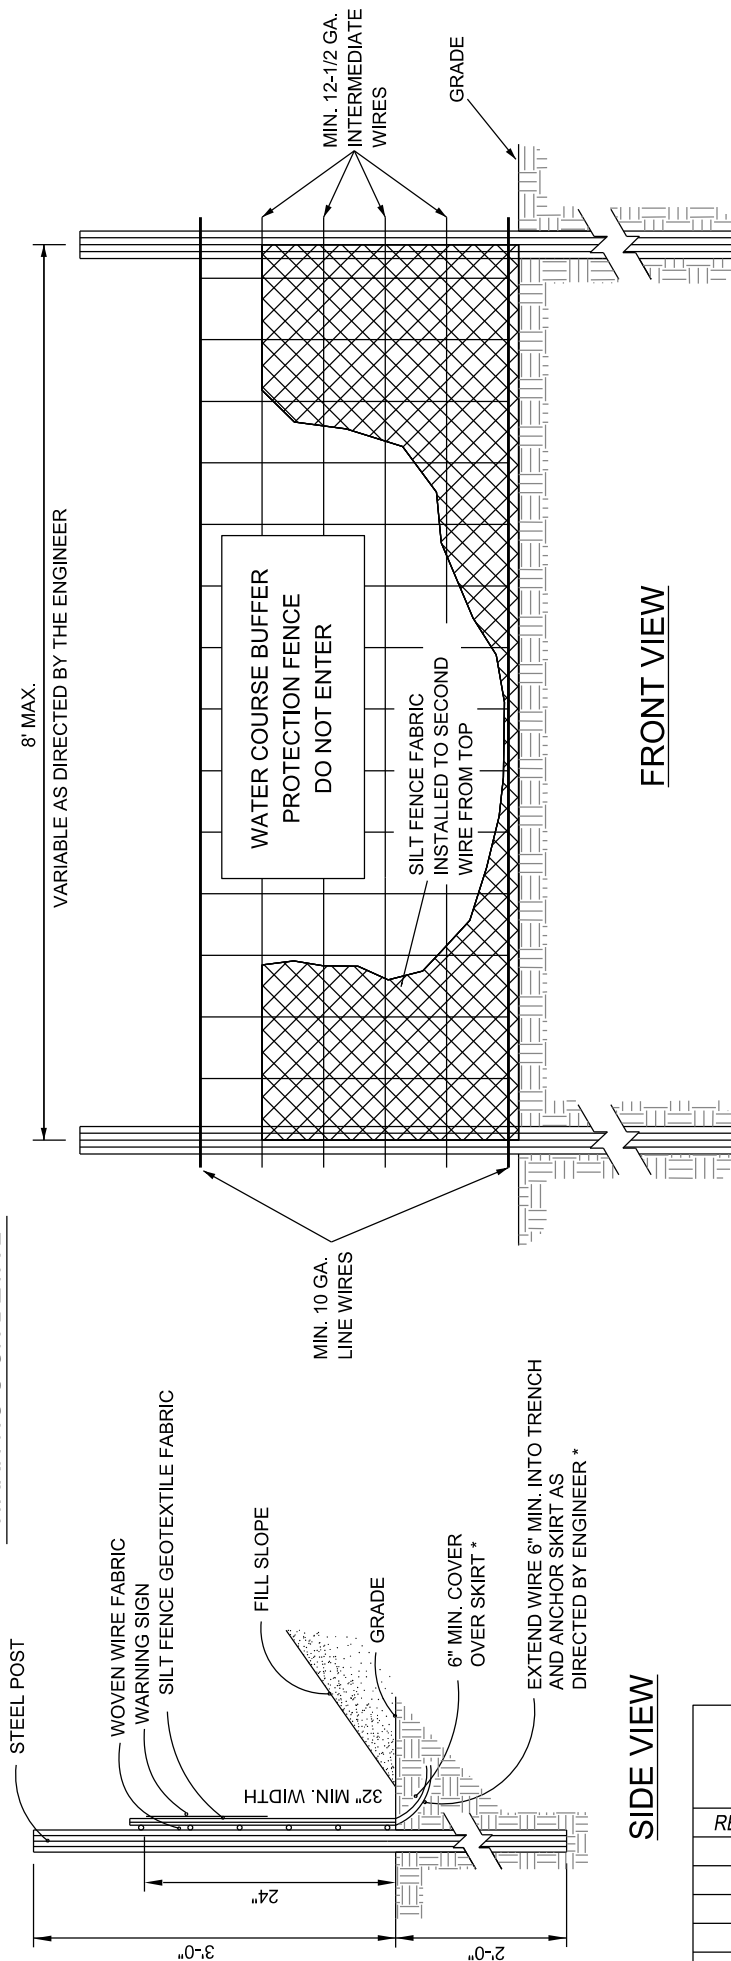

SIDE VIEW

FRONT VIEW

NOTES:

1. WARNING SIGNS TO BE MADE OF DURABLE, WEATHERPROOF MATERIAL.
2. LETTERS TO BE 3" HIGH MINIMUM, CLEARLY LEGIBLE AND SPACED AS DETAILED.
3. SIGNS SHALL BE PLACED AT 50' MAXIMUM INTERVALS.
4. FOR WATERCOURSE BUFFER PROTECTION AREAS LESS THAN 200' IN PERIMETER, PROVIDE NO LESS THAN ONE SIGN PER PROTECTION AREA.
5. ATTACH SIGNS SECURELY TO FENCE POSTS AND FABRIC.
6. MAINTAIN WATERCOURSE BUFFER PROTECTION FENCE THROUGHOUT DURATION OF PROJECT.
7. ADDITIONAL SIGNS MAY BE REQUIRED BY CITY OF RALEIGH BASED ON ACTUAL FIELD CONDITIONS.
8. PLACE A SIGN AT EACH END OF LINEAR WATERCOURSE BUFFER PROTECTION AND 50' ON CENTER THEREAFTER.
9. END OF SILT FENCE SHALL BE TURNED UPHILL.
10. SEE N.C. STATE DENR PRACTICE & SPECIFICATION SEDIMENTS FENCE SECTION FOR CONDITIONS WHERE PRACTICE APPLIES AND PLANNING CONSIDERATIONS.

CITY OF RALEIGH STANDARD DETAIL		
REVISIONS	DATE: 8/2020	NOT TO SCALE
WATERCOURSE BUFFER PROTECTION FENCE		
SW-20.22		