


PLYWOOD INLET PROTECTION

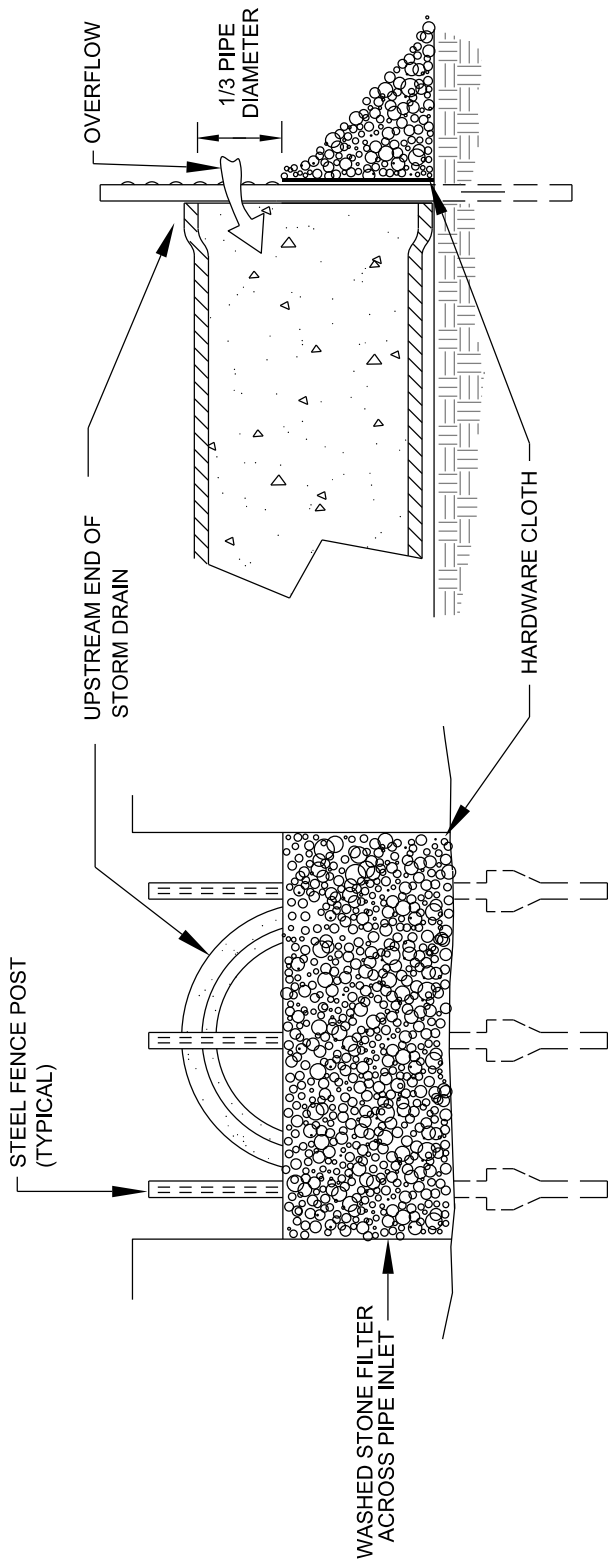

STONE FILTER INLET PROTECTION

NOTES:
 ALL PARTIALLY COMPLETED STORM DRAINS SHALL BE PROTECTED AT THE END OF EACH DAY IN ACCORDANCE WITH THESE DETAILS.

CITY OF RALEIGH		
STANDARD DETAIL		
REVISIONS	DATE: 8/2020	NOT TO SCALE
	UNDER CONSTRUCTION PIPE INLET PROTECTION	
SW-20.27		