


**TYPICAL ELEVATION**

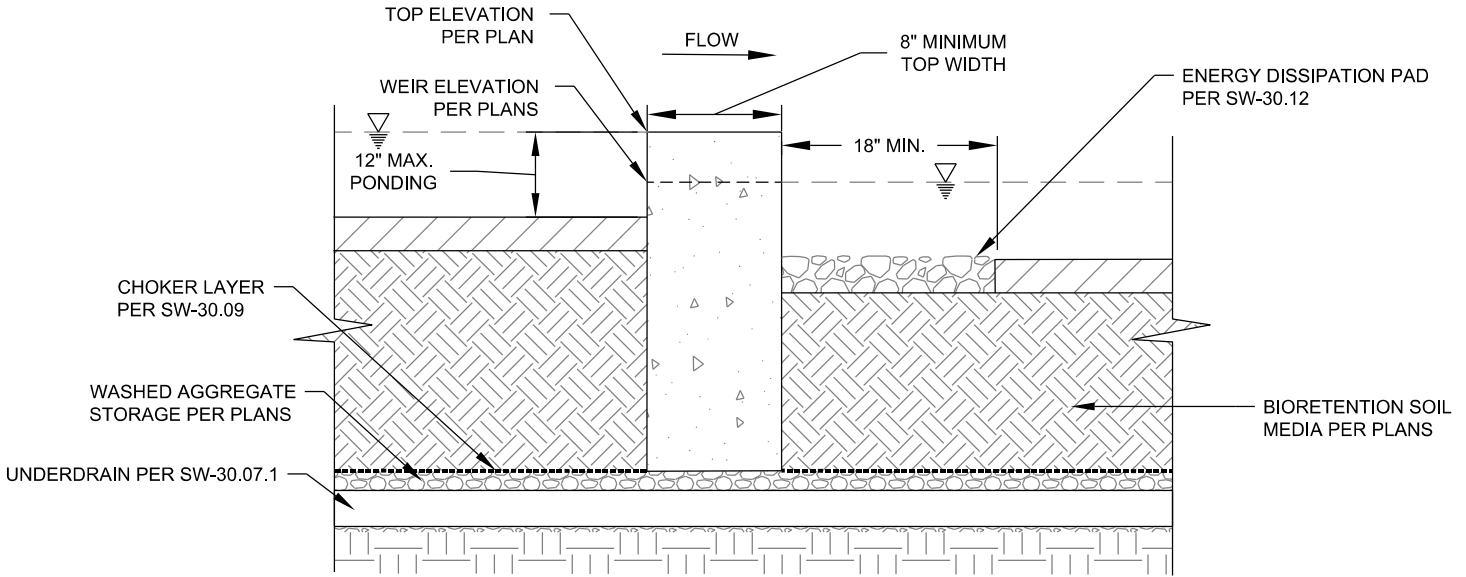

**SECTION A-A**

NOTES:  
 1. REFER TO PLANS FOR HORIZONTAL AND VERTICAL CONTROL INFORMATION.

CITY OF RALEIGH STANDARD DETAIL		
REVISIONS	DATE: 9/2024	NOT TO SCALE
		LINEAR BIORETENTION CHECK DAM DETAIL
		<b>SW-30.11.1</b>