
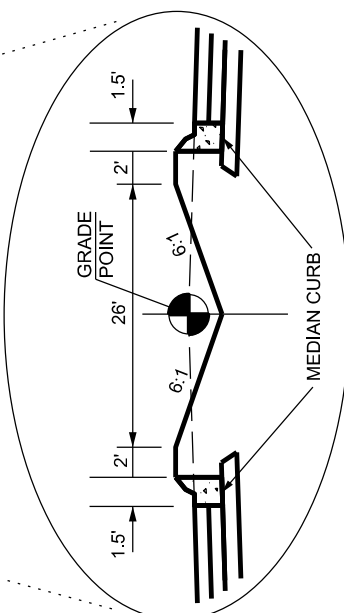


P.S. - PAVED SHOULDERS
G.S. - GRASS SHOULDERS

** 2.08% (1:48) max

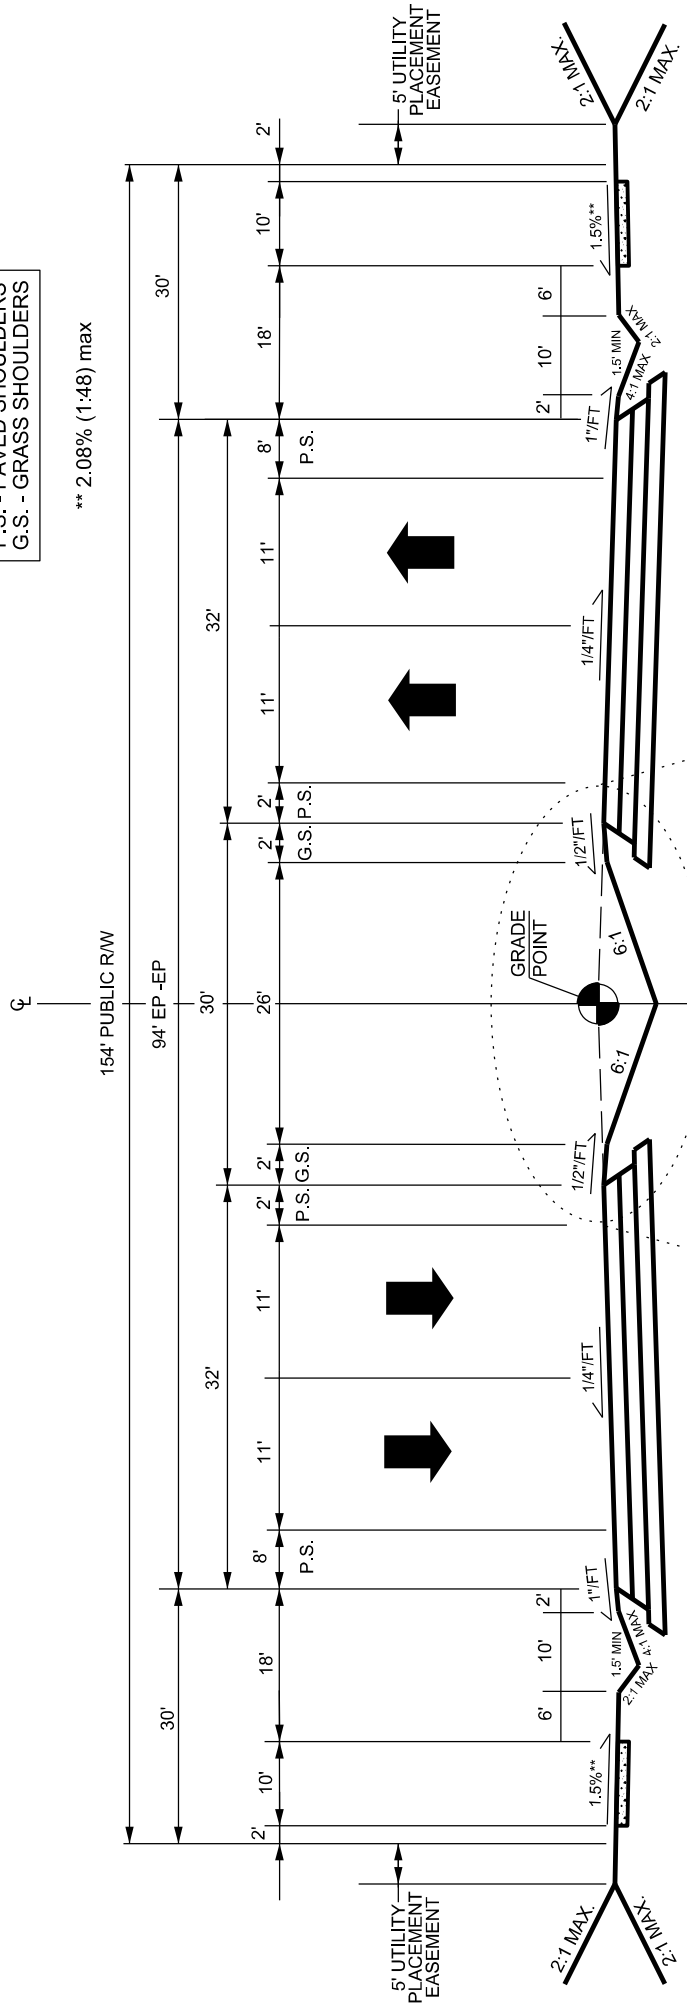

(4-LANE CURB ALTERNATIVE)

PAVEMENT DESIGN	
3"	S9.5B
4"	I19.0B
10"	ABC

GENERAL	
WALKWAY TYPE	MULTI-USE PATH
PLANTING TYPE	TREE/LAWN
TREE SPACING	50' O.C. AVG
PARKING TYPE	NONE

CITY OF RALEIGH
STANDARD DETAIL

REVISIONS	DATE: 8/2020	NOT TO SCALE
DATE: 12/2022		
SENSITIVE AREA PARKWAY		
T-10.07		