


P.S. - PAVED SHOULDERS
G.S. - GRASS SHOULDERS

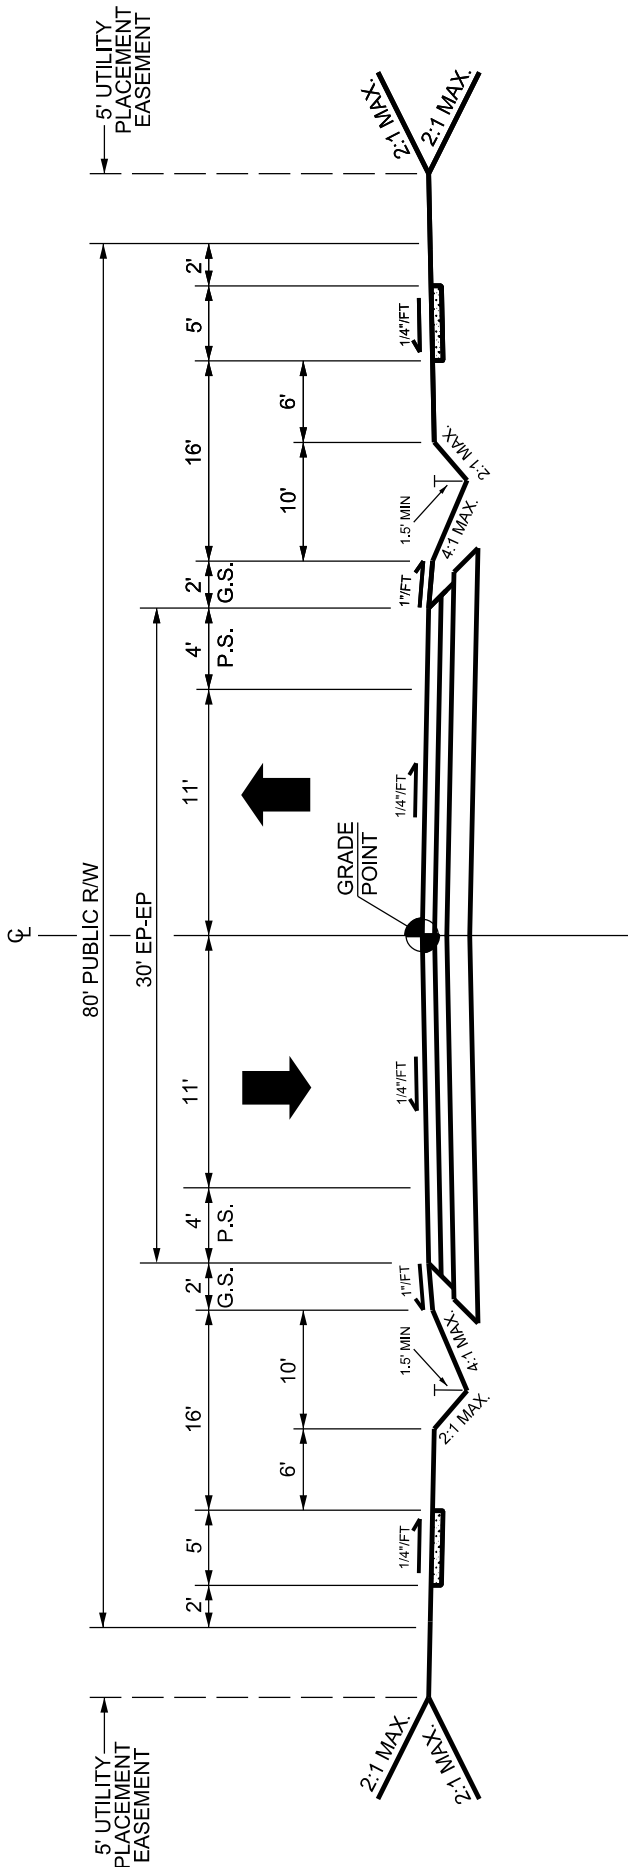

PAVEMENT DESIGN	
3"	S9.5B
3"	I19.0B
8"	ABC

GENERAL	
WALKWAY TYPE	SIDEWALK
PLANTING TYPE	TREE/LAWN
TREE SPACING	50' O.C. AVG
PARKING TYPE	NONE

CITY OF RALEIGH
STANDARD DETAIL

REVISIONS	DATE: 8/2020	NOT TO SCALE
SENSITIVE AREA AVENUE		
T-10.08		