


P.S. - PAVED SHOULDERS  
G.S. - GRASS SHOULDERS

\*\* 2.08% (1:48) max

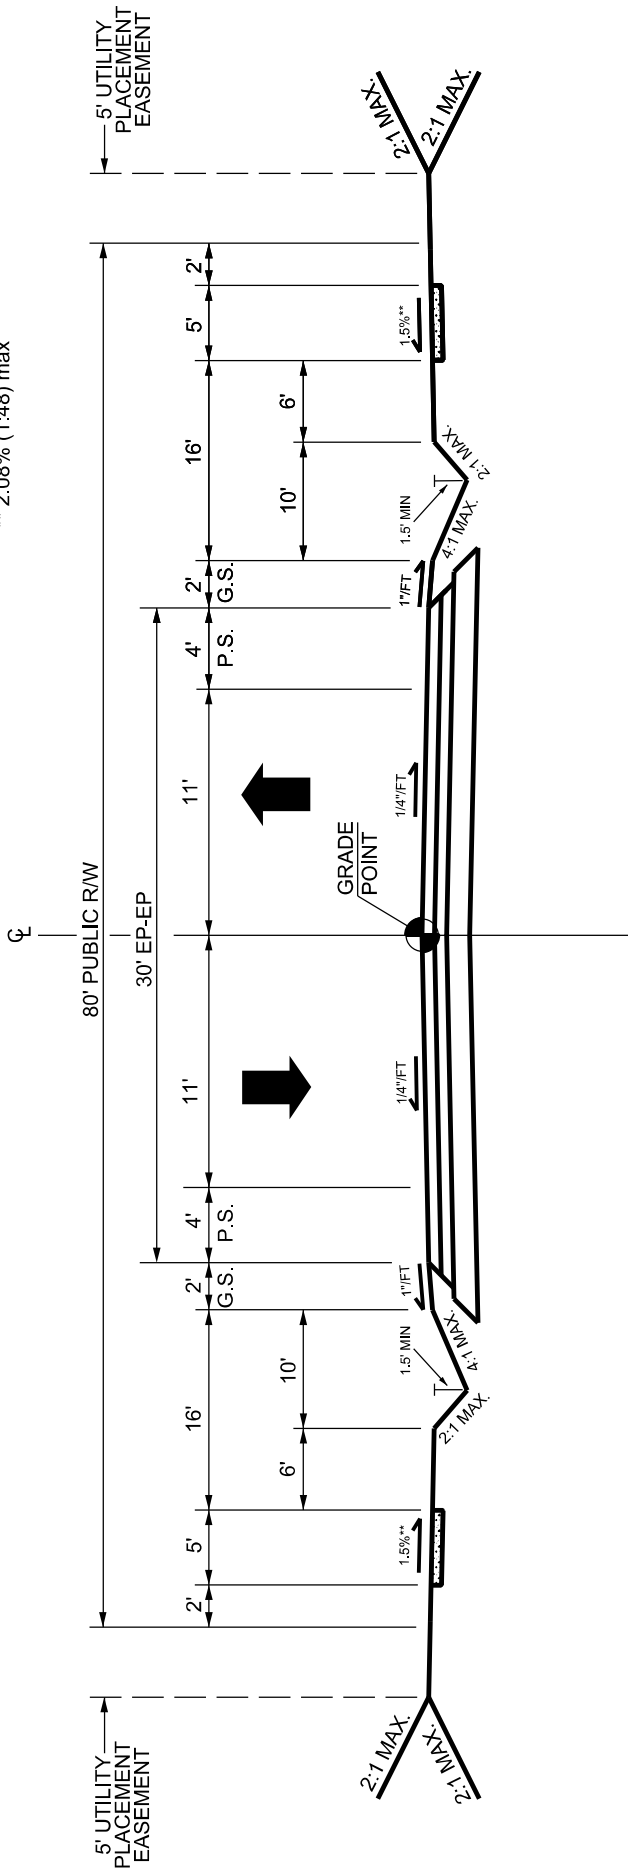

PAVEMENT DESIGN	
3" S9.5B	
3" I19.0B	
8" ABC	

GENERAL	
WALKWAY TYPE	SIDEWALK
PLANTING TYPE	TREE/LAWN
TREE SPACING	50' O.C. AVG
PARKING TYPE	NONE

**CITY OF RALEIGH**  
**STANDARD DETAIL**

REVISIONS	DATE: 8/2020	NOT TO SCALE
DATE: 12/2022	SENSITIVE AREA AVENUE	
<b>T-10.08</b>		