


G.S. - GRASSED SHOULDER

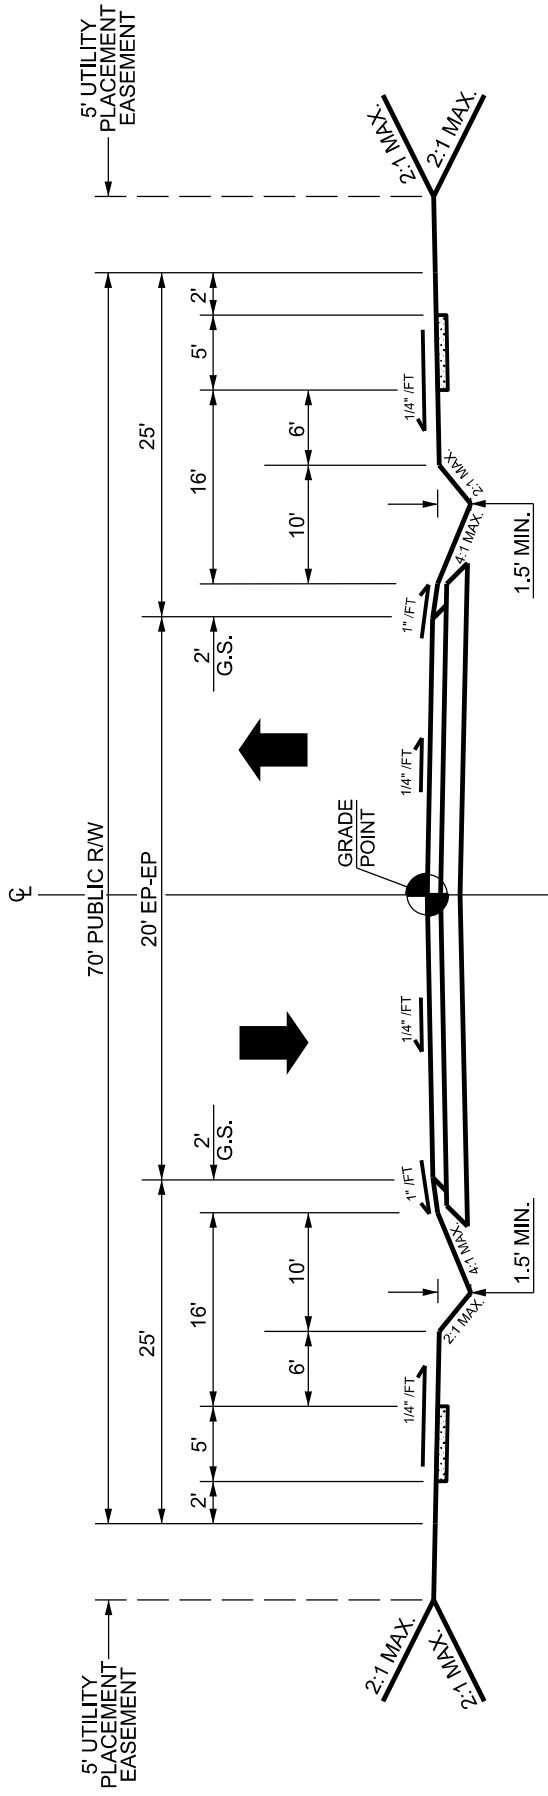

PAVEMENT DESIGN	3" SF9.5A 8" ABC
-----------------	---------------------

GENERAL	SIDEWALK TREE/LAWN 50' O.C. AVG
---------	---------------------------------------

CITY OF RALEIGH
STANDARD DETAIL

REVISIONS	DATE: 8/2020	NOT TO SCALE
	SENSITIVE AREA RESIDENTIAL STREET	
	T-10.09	