


G.S. - GRASSED SHOULDER

\*\* 2.08% (1:48) max

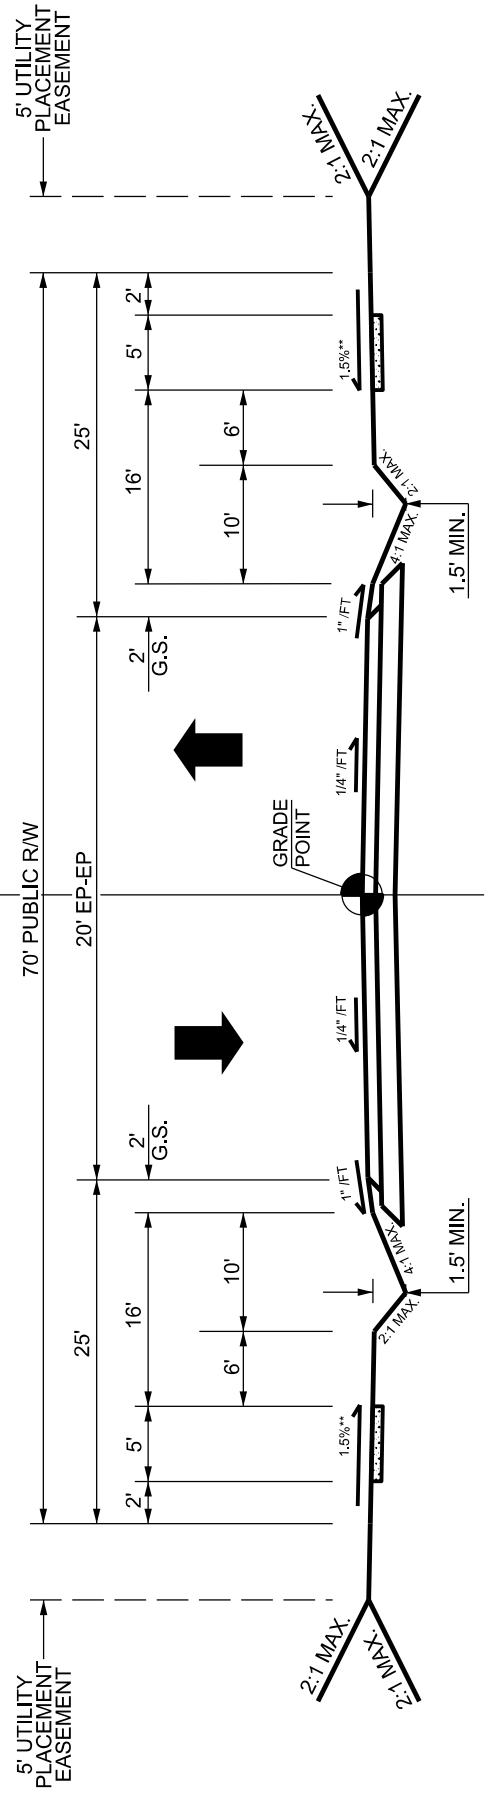

PAVEMENT DESIGN	3" SF9.5A 8" ABC
-----------------	---------------------

GENERAL	SIDEWALK TREE/LAWN 50' O.C. AVG
---------	---------------------------------------

**CITY OF RALEIGH**  
**STANDARD DETAIL**

REVISIONS	DATE: 8/2020	NOT TO SCALE
DATE: 12/2022	SENSITIVE AREA RESIDENTIAL STREET	
<b>T-10.09</b>		