


\*\* 2.08% (1:48) max

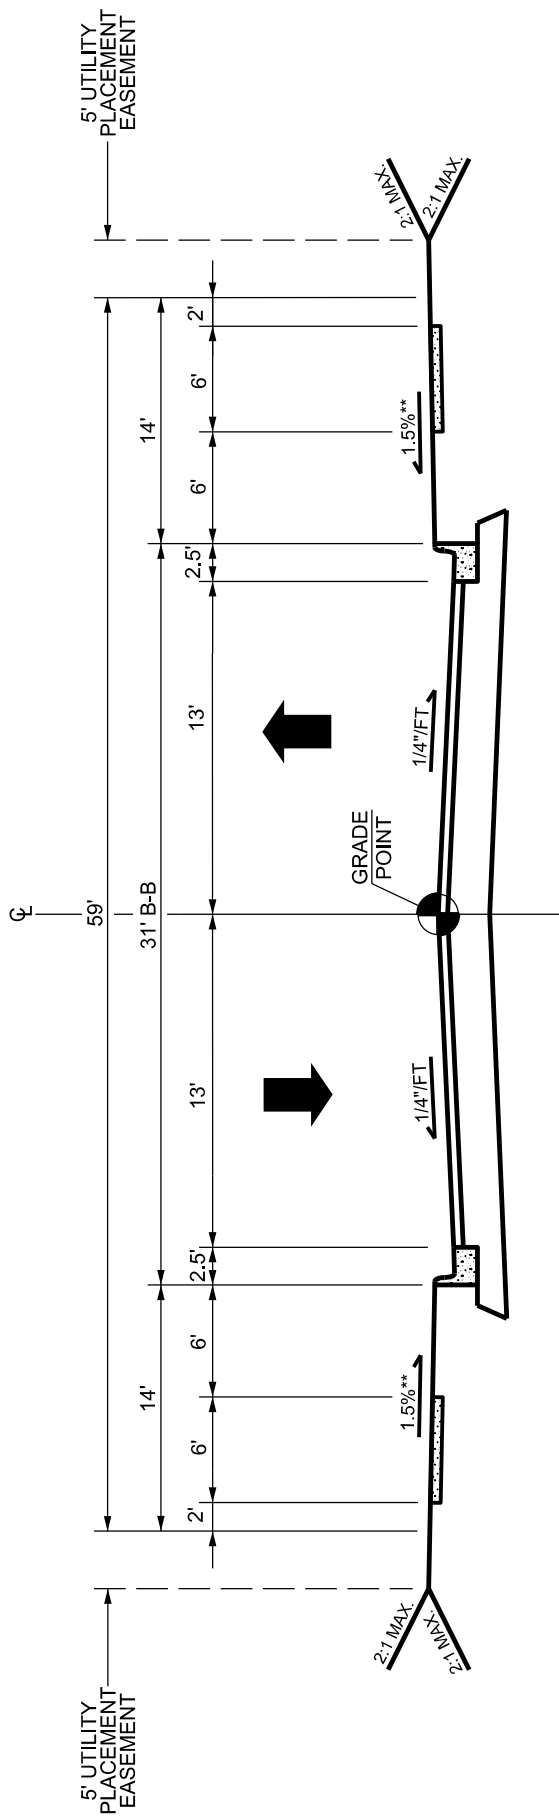

PAVEMENT DESIGN	3" SF9.5A 8" ABC
-----------------	---------------------

GENERAL	
WALKWAY TYPE	SIDEWALK
PLANTING TYPE	TREE/LAWN
TREE SPACING	40' O.C. AVG
PARKING TYPE	PARALLEL ON 2 SIDES

**CITY OF RALEIGH**  
**STANDARD DETAIL**

REVISIONS	DATE: 8/2020	NOT TO SCALE
DATE: 12/2022	NEIGHBORHOOD LOCAL STREET (TWO - WAY)	
<b>T-10.11</b>		