


** 2.08% (1:48) max

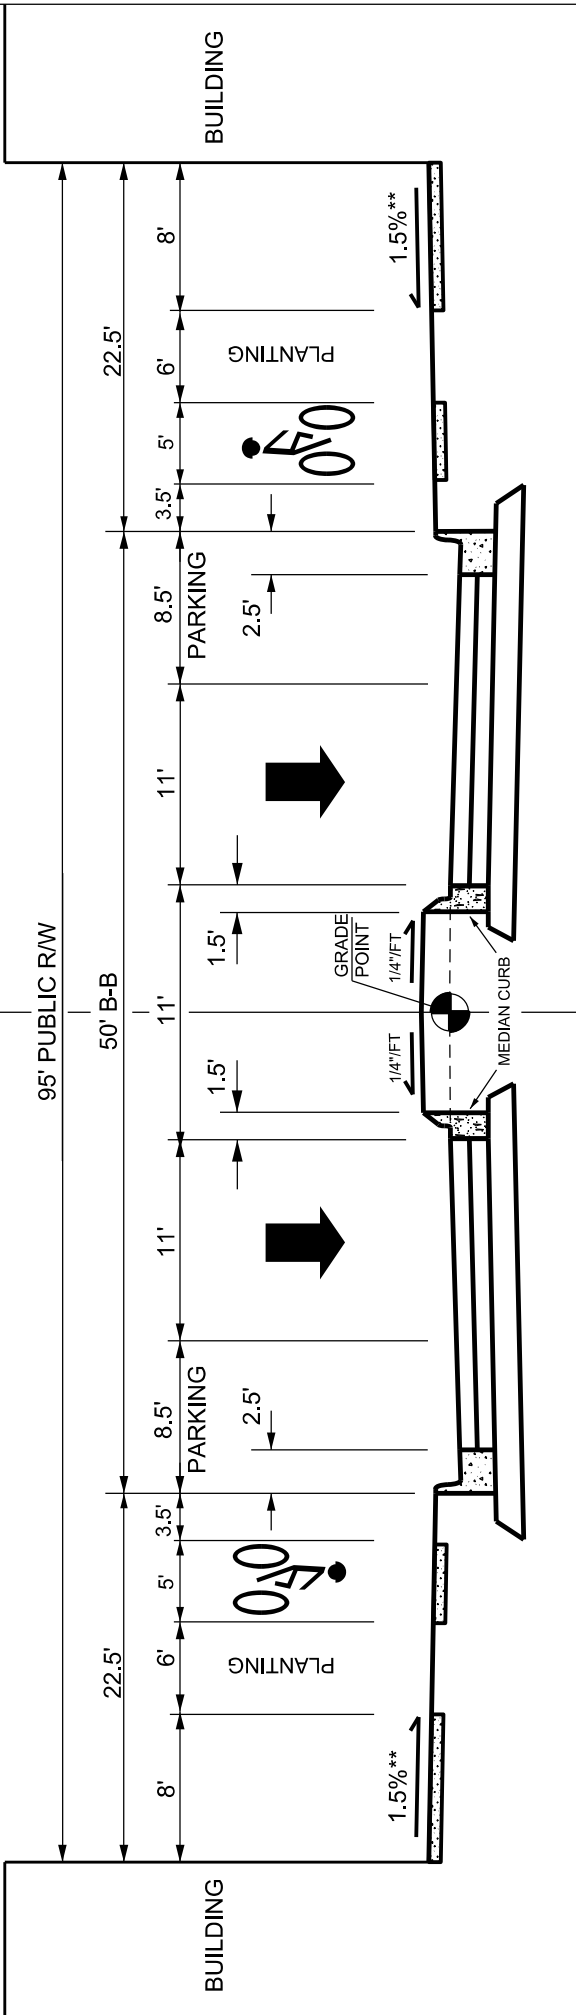

NOTE
 1. THE BIKE LANE MATERIAL SHALL BE BLACK-DYED CONCRETE, SEE T-30.01.2.

STREET PAVEMENT DESIGN
3" S9.5B
3" I19.0B
8" ABC

GENERAL	
WALKWAY TYPE	SIDEWALK
BIKEWAY TYPE	CURB-LEVEL BIKE LANE
PLANTING TYPE	TREE / LAWN
TREE SPACING	40' O.C. AVG
PARKING TYPE	PARALLEL ON 2 SIDES

CITY OF RALEIGH STANDARD DETAIL		
REVISIONS	DATE: 8/2020	NOT TO SCALE
DATE: 12/2022	AVENUE 3 LANE, PARALLEL PARKING T-10.16	