



ANGLED PARKING

** 2.08% (1:48) max

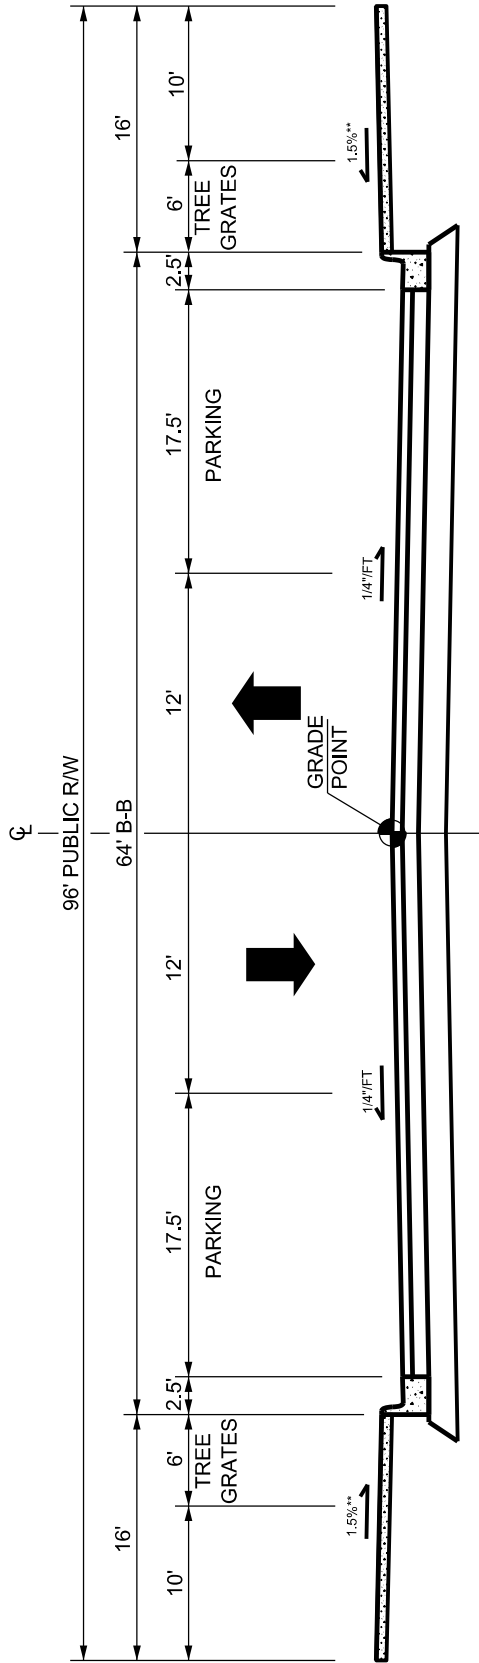

PARALLEL PARKING

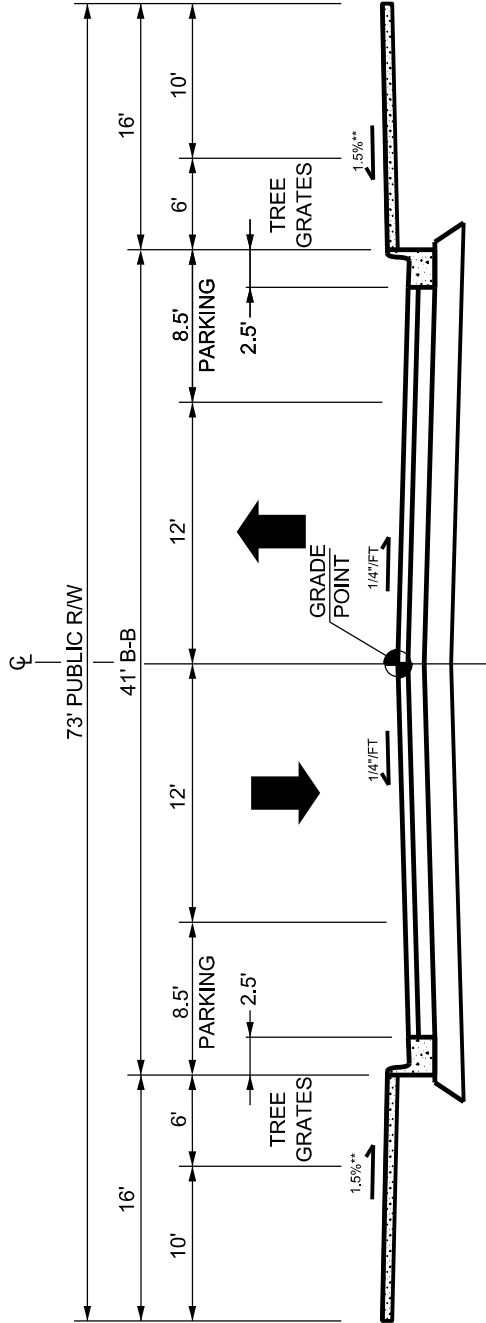

PAVEMENT DESIGN	
3" S9.5B	
3" I19.0B	
8" ABC	

GENERAL	
WALKWAY TYPE	SIDEWALK ON 2 SIDES
PLANTING TYPE	TREE GRATES/LAWN
TREE SPACING	40' O.C. AVG
PARKING TYPE	PARALLEL/60° ANGLED

CITY OF RALEIGH
STANDARD DETAIL

REVISIONS	DATE: 8/2020	NOT TO SCALE
DATE: 12/2022	<p>MAIN STREET</p> <p>T-10.17</p>	