



### ANGLED PARKING

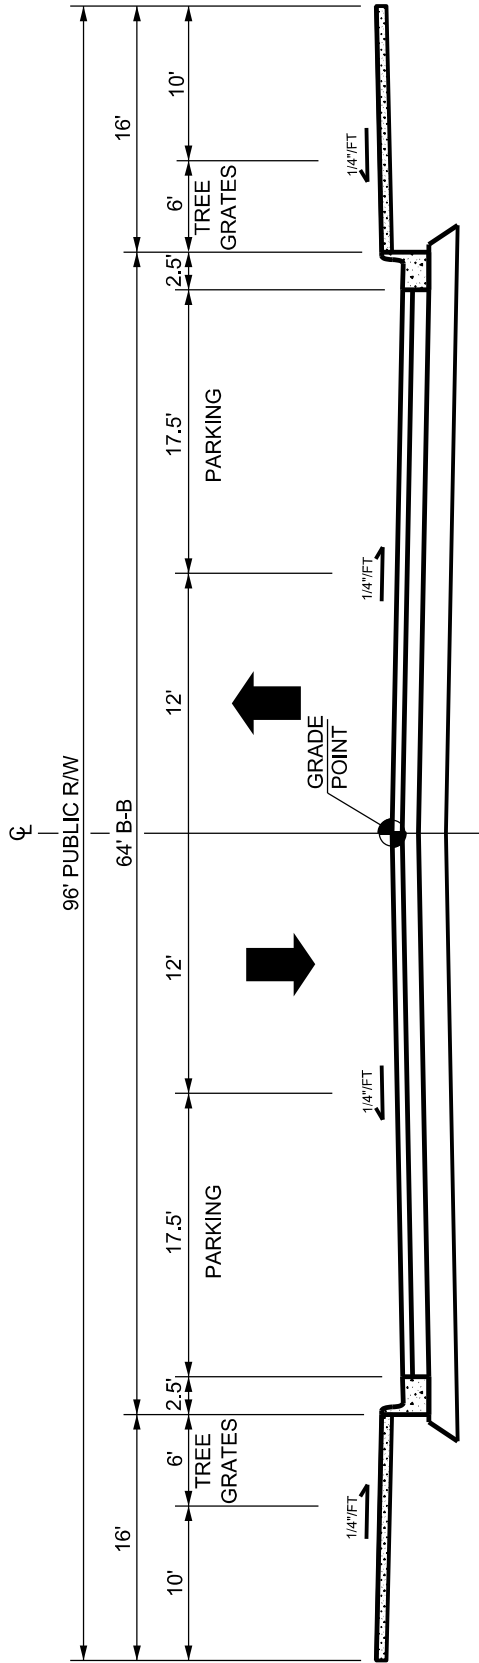

### PARALLEL PARKING

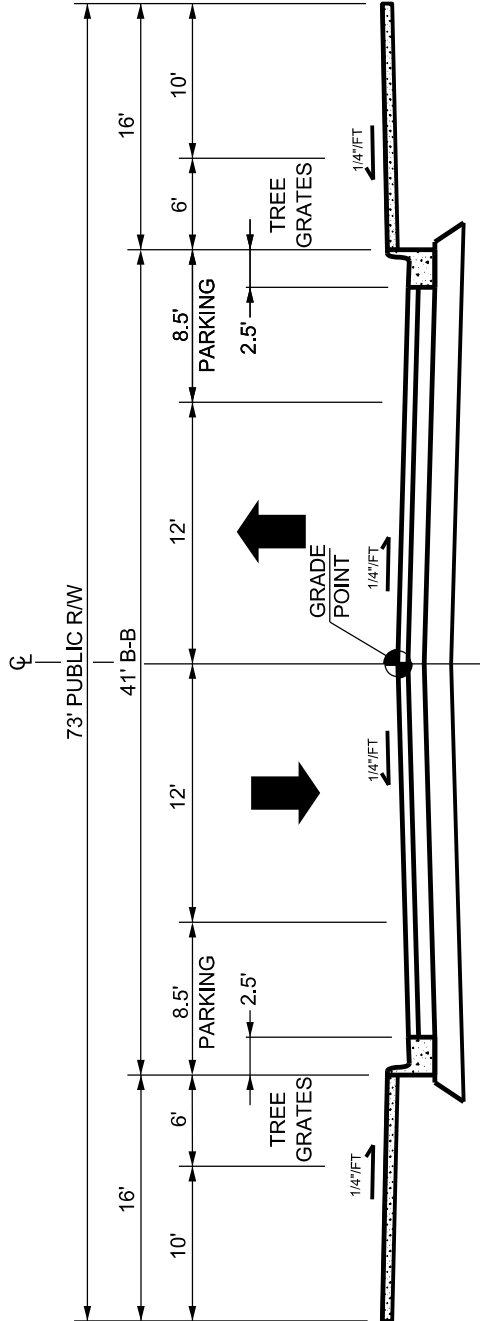

PAVEMENT DESIGN	
3" S9.5B	
3" I19.0B	
8" ABC	

GENERAL	
WALKWAY TYPE	SIDEWALK ON 2 SIDES
PLANTING TYPE	TREE GRATES/LAWN
TREE SPACING	40' O.C. AVG
PARKING TYPE	PARALLEL/60° ANGLED

**CITY OF RALEIGH**  
**STANDARD DETAIL**

REVISIONS	DATE: 8/2020	NOT TO SCALE
	MAIN STREET	
<b>T-10.17</b>		