


** 2.08% (1:48) max

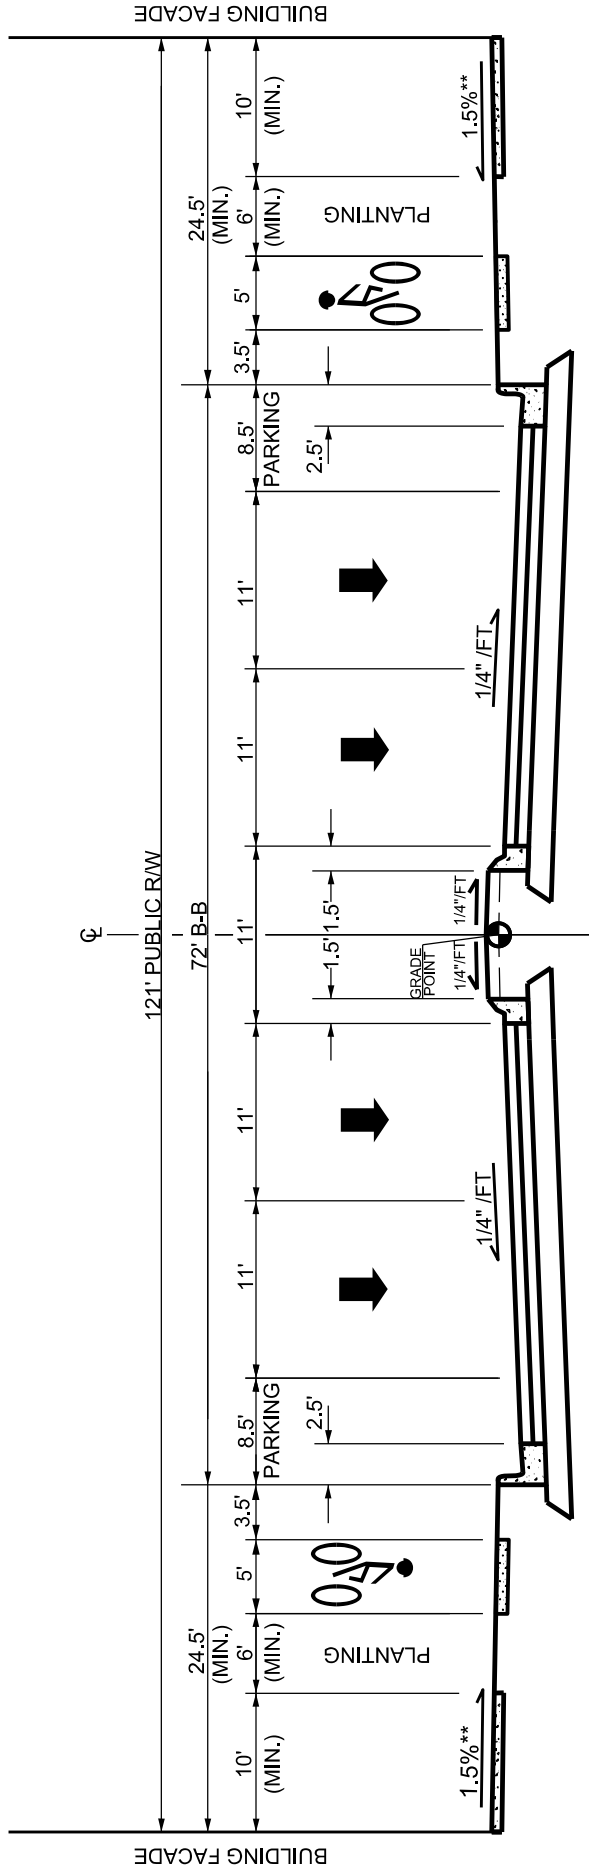

NOTE
1. THE BIKE LANE MATERIAL SHALL BE BLACK-DYED CONCRETE, SEE T-30.01.2.

PAVEMENT DESIGN	
3"	S9.5B
3"	I19.0B
8"	ABC

GENERAL	
WALKWAY TYPE	SIDEWALK
BIKEWAY TYPE	CURB-LEVEL BIKE LANE
PLANTING TYPE	TREE / LAWN
TREE SPACING	40' O.C. AVG
PARKING TYPE	PARALLEL ON 2 SIDES

CITY OF RALEIGH		
STANDARD DETAIL		
REVISIONS	DATE: 8/2020	NOT TO SCALE
DATE: 12/2022	AVENUE 4 LANE, PARALLELL PARKING T-10.18	