


6 - LANE DIVIDED

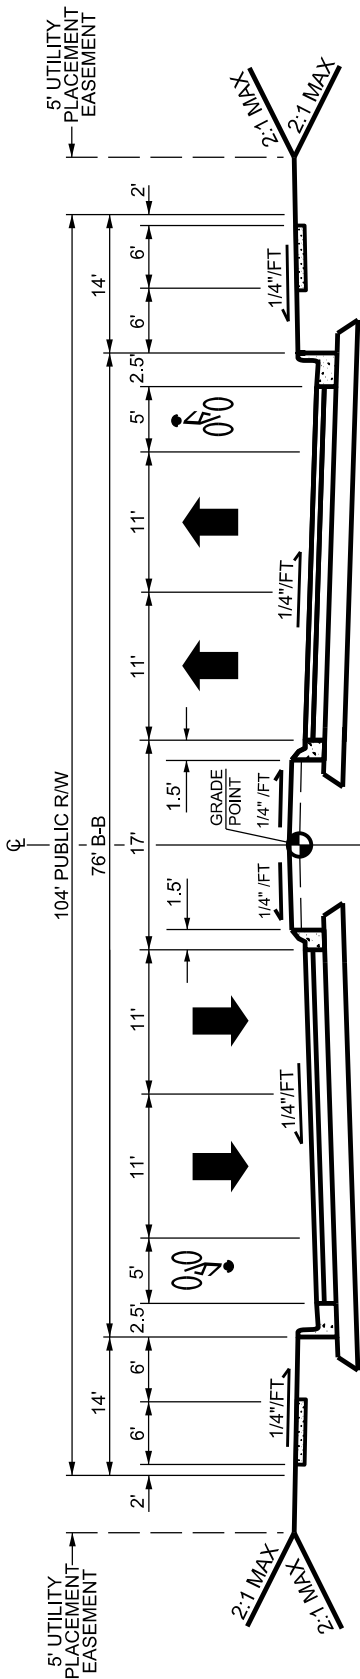

4 - LANE DIVIDED

PAVEMENT DESIGN	3" S9.5B
	4" I19.0B
	10" ABC

GENERAL	SIDEWALK
WALKWAY TYPE	TREE/LAWN
PLANTING TYPE	40' O.C. AVG
TREE SPACING	NONE
PARKING TYPE	

CITY OF RALEIGH
STANDARD DETAIL

REVISIONS	DATE: 8/2020	NOT TO SCALE
AVENUE, 4 LANE & 6 LANE, DIVIDED		
T-10.19		