



\*\* 2.08% (1:48) max

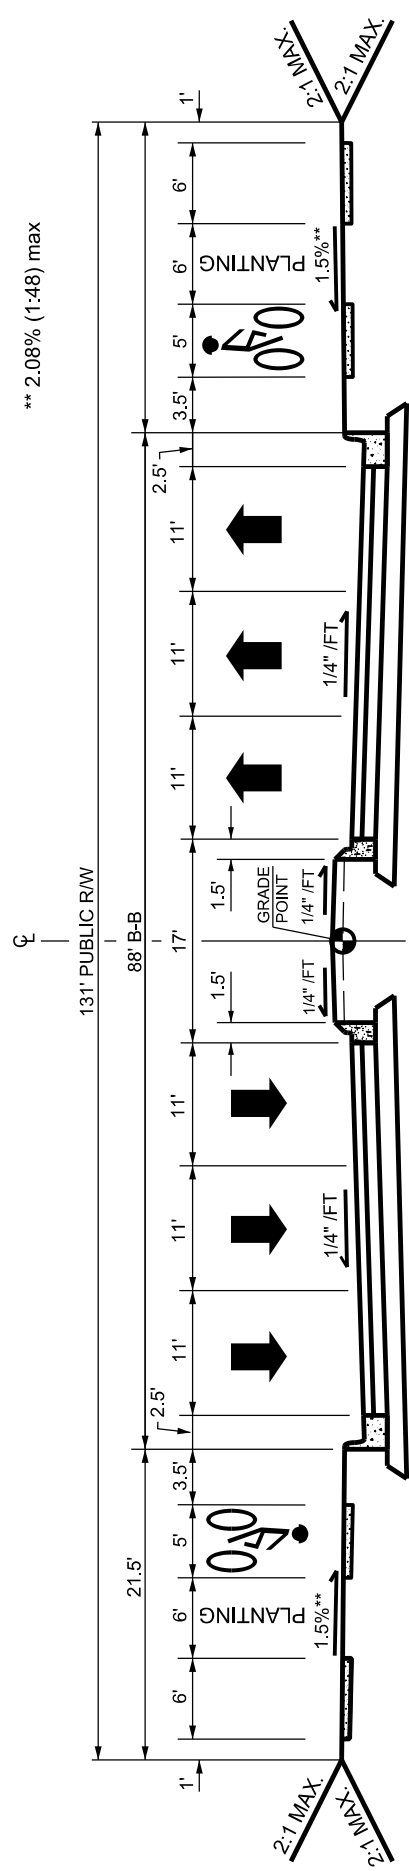

**6 - LANE DIVIDED**

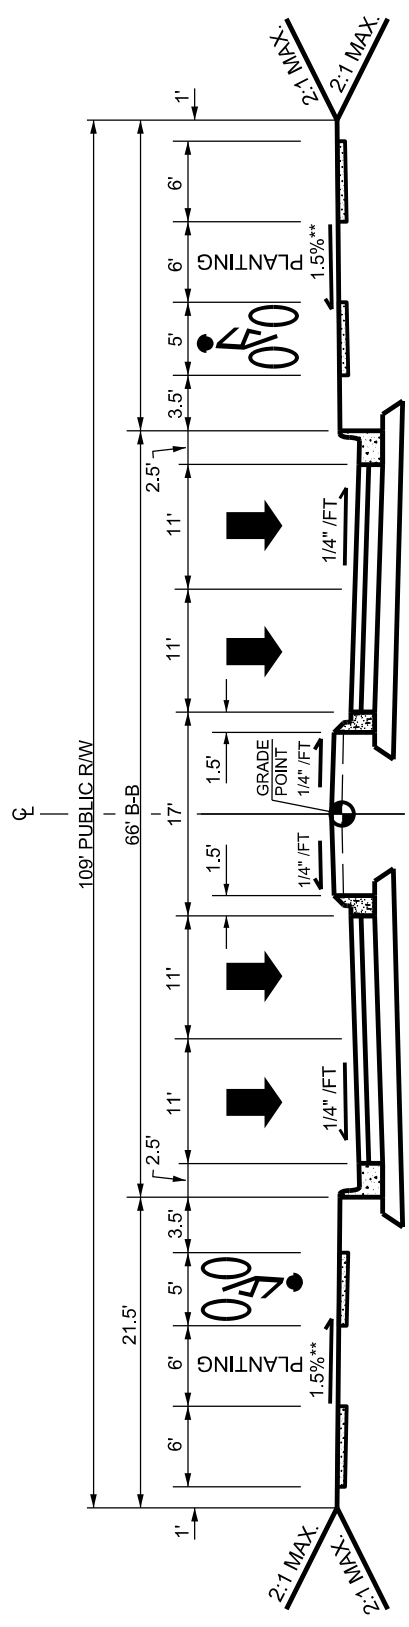

**4 - LANE DIVIDED**

NOTE  
1. THE BIKE LANE MATERIAL SHALL BE BLACK-DYED CONCRETE, SEE T-30.01.2.

STREET PAVEMENT DESIGN
3" S9.5B
4" I19.0B
10" ABC

GENERAL	
WALKWAY TYPE	SIDEWALK
BIKEWAY TYPE	CURB-LEVEL BIKE LANE
PLANTING TYPE	TREE / LAWN
TREE SPACING	40' O.C. AVG
PARKING TYPE	NONE

**CITY OF RALEIGH**  
**STANDARD DETAIL**

REVISIONS	DATE: 8/2020	NOT TO SCALE
DATE: 12/2022		
AVENUE 4 LANE & 6 LANE, DIVIDED		
<b>T-10.19</b>		