


** 2.08% (1:48) max

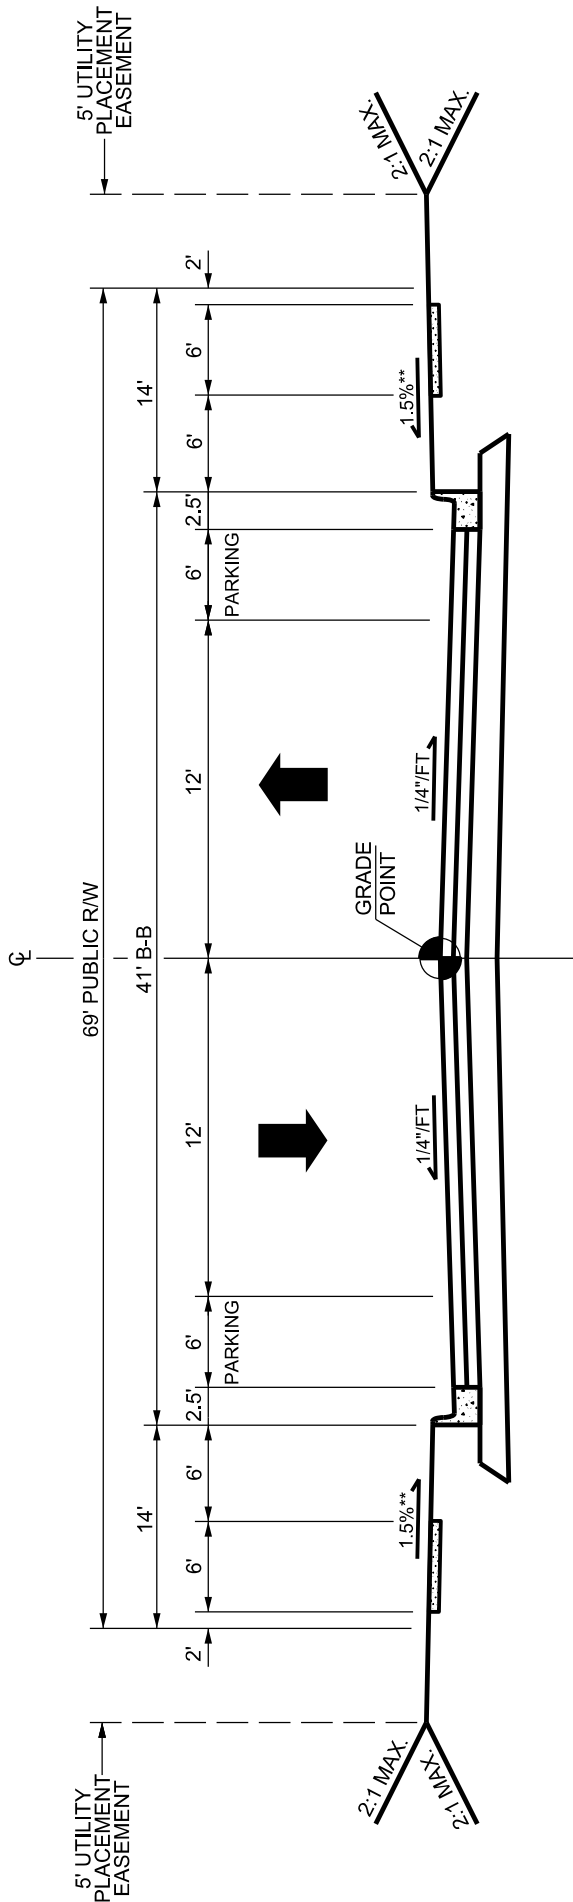

PAVEMENT DESIGN	
3"	S9.5B
3"	I19.0B
8"	ABC

GENERAL	
WALKWAY TYPE	SIDEWALK BOTH SIDES
PLANTING TYPE	TREE/LAWN
TREE SPACING	40' O.C. AVG
PARKING TYPE	PARALLEL ON 2 SIDES

CITY OF RALEIGH
STANDARD DETAIL

REVISIONS	DATE: 8/2020	NOT TO SCALE
DATE: 12/2022	INDUSTRIAL STREET	
T-10.21		