


\*\* 2.08% (1:48) max

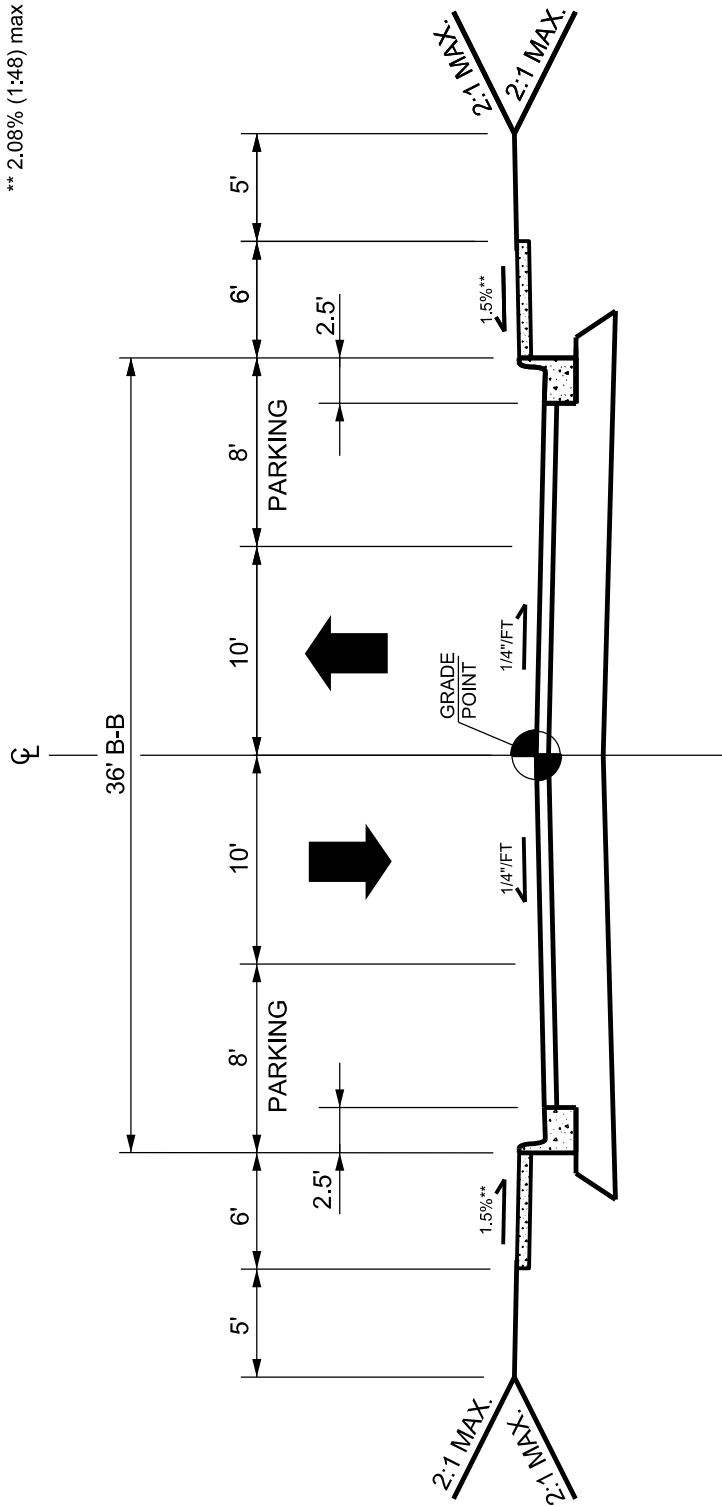

PAVEMENT DESIGN	3" SF9.5A 8" ABC
-----------------	---------------------

GENERAL	SIDEWALK
WALKWAY TYPE	PARALLEL ON 2 SIDES
PARKING TYPE	

**CITY OF RALEIGH**  
**STANDARD DETAIL**

REVISIONS	DATE: 8/2020	NOT TO SCALE
DATE: 12/2022	PRIVATE ACCESSWAY PRIMARY INTERNAL ACCESS DRIVE	
<b>T-10.23</b>		