


CROSS SECTION

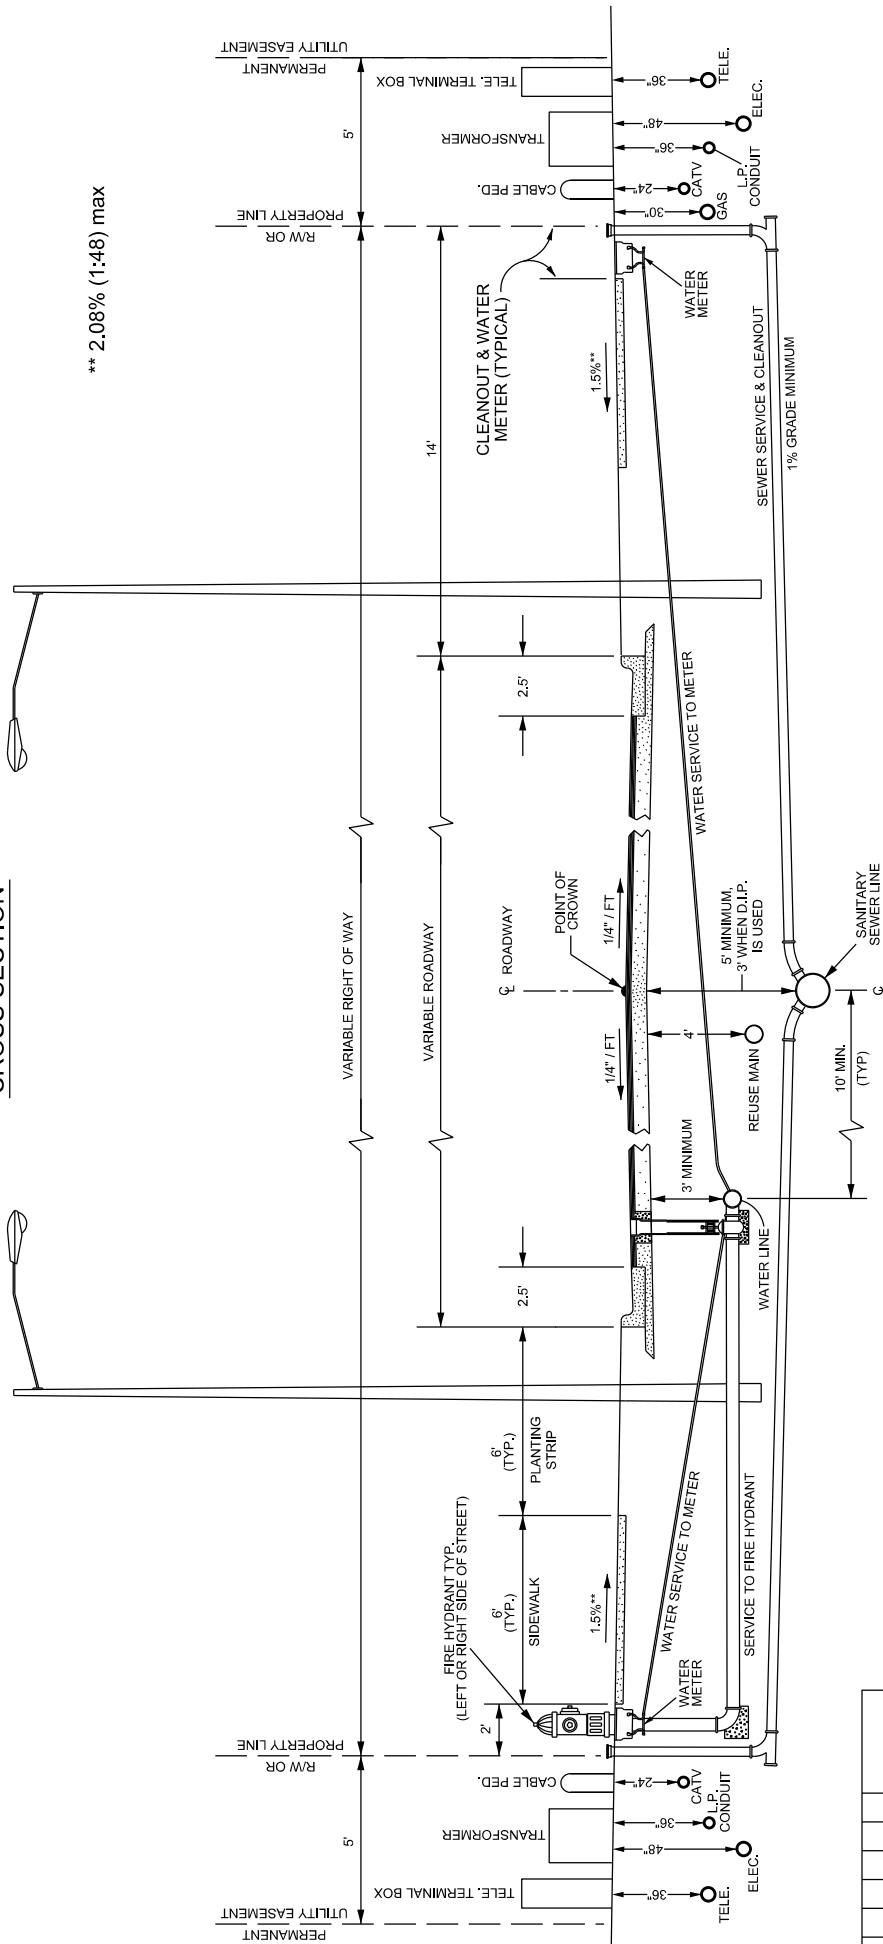

** 2.08% (1:48) max

NOTES:

1. WATER AND/OR SANITARY SEWER LINES SHALL BE A MINIMUM OF TWO FEET FROM THE EDGE OF THE CURB AND GUTTER
2. ENCROACHMENT ONTO CITY MAINTAINED RIGHT OF WAY SHALL FOLLOW CONDITIONS OF THE APPLICABLE ENCROACHMENT AGREEMENT OR FRANCHISE AGREEMENT.
3. FOR HYDRANT LOCATION SEE PUBLIC UTILITIES STANDARD DETAIL W-4.
4. PUE TO BE EXPANDED ON A CASE BY CASE BASIS AS NEEDED TO ACCOMMODATE PRIVATE UTILITIES APPURTENANT FACILITIES AND EQUIPMENT.

CITY OF RALEIGH STANDARD DETAIL		
REVISIONS	DATE: 8/2020	NOT TO SCALE
DATE: 12/2022	STANDARD UTILITY LOCATIONS IN STREET	
T-10.29		