

Triangle Town Blvd  
Summer Rd to  
Old Wake Forest Rd

2019 Street Resurfacing  
Pavement Marking Plans

DATE:	3/2019
CADD TECH:	RMJ
CHECKED BY:	
REVISIONS	
NO.	DATE
SCALES	
HSCALE	1"=60'
VSCALE	
SHEET NO.	
1	



**PAVEMENT MARKING LINES**

T2	-	THERMOPLASTIC	(24", 120 MIL)	WHITE STOPBAR
T8	-	THERMOPLASTIC	(4", 120 MIL)	2FT-6FT/SP WHITE SKIP
TA	-	THERMOPLASTIC	(4", 90 MIL)	WHITE EDGELINE
TE	-	THERMOPLASTIC	(4", 120 MIL)	WHITE SOLID LANE LINE
TF	-	THERMOPLASTIC	(4", 120 MIL)	10 FT YELLOW SKIP
TH	-	THERMOPLASTIC	(4", 120 MIL)	YELLOW SINGLE CENTER
TI	-	THERMOPLASTIC	(4", 120 MIL)	YELLOW DOUBLE CENTER
TO	-	THERMOPLASTIC	(8", 90 MIL)	WHITE DIAGONAL
TP	-	THERMOPLASTIC	(8", 90 MIL)	YELLOW DIAGONAL

**PAVEMENT MARKING LINES**

UA	-	THERMOPLASTIC	(90 MIL)	LEFT TURN ARROW
UB	-	THERMOPLASTIC	(90 MIL)	RIGHT TURN ARROW
UJ	-	THERMOPLASTIC	(90 MIL)	BICYCLE SYMBOL
UK	-	THERMOPLASTIC	(90 MIL)	BICYCLE STRAIGHT ARROW



\* Measurements are from face of curb.  
Place arrows per NCDOT Std Drawings 1205

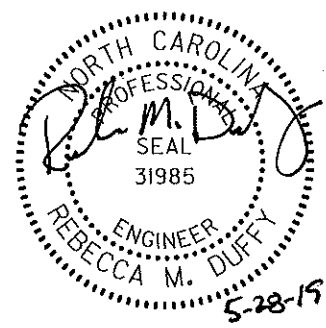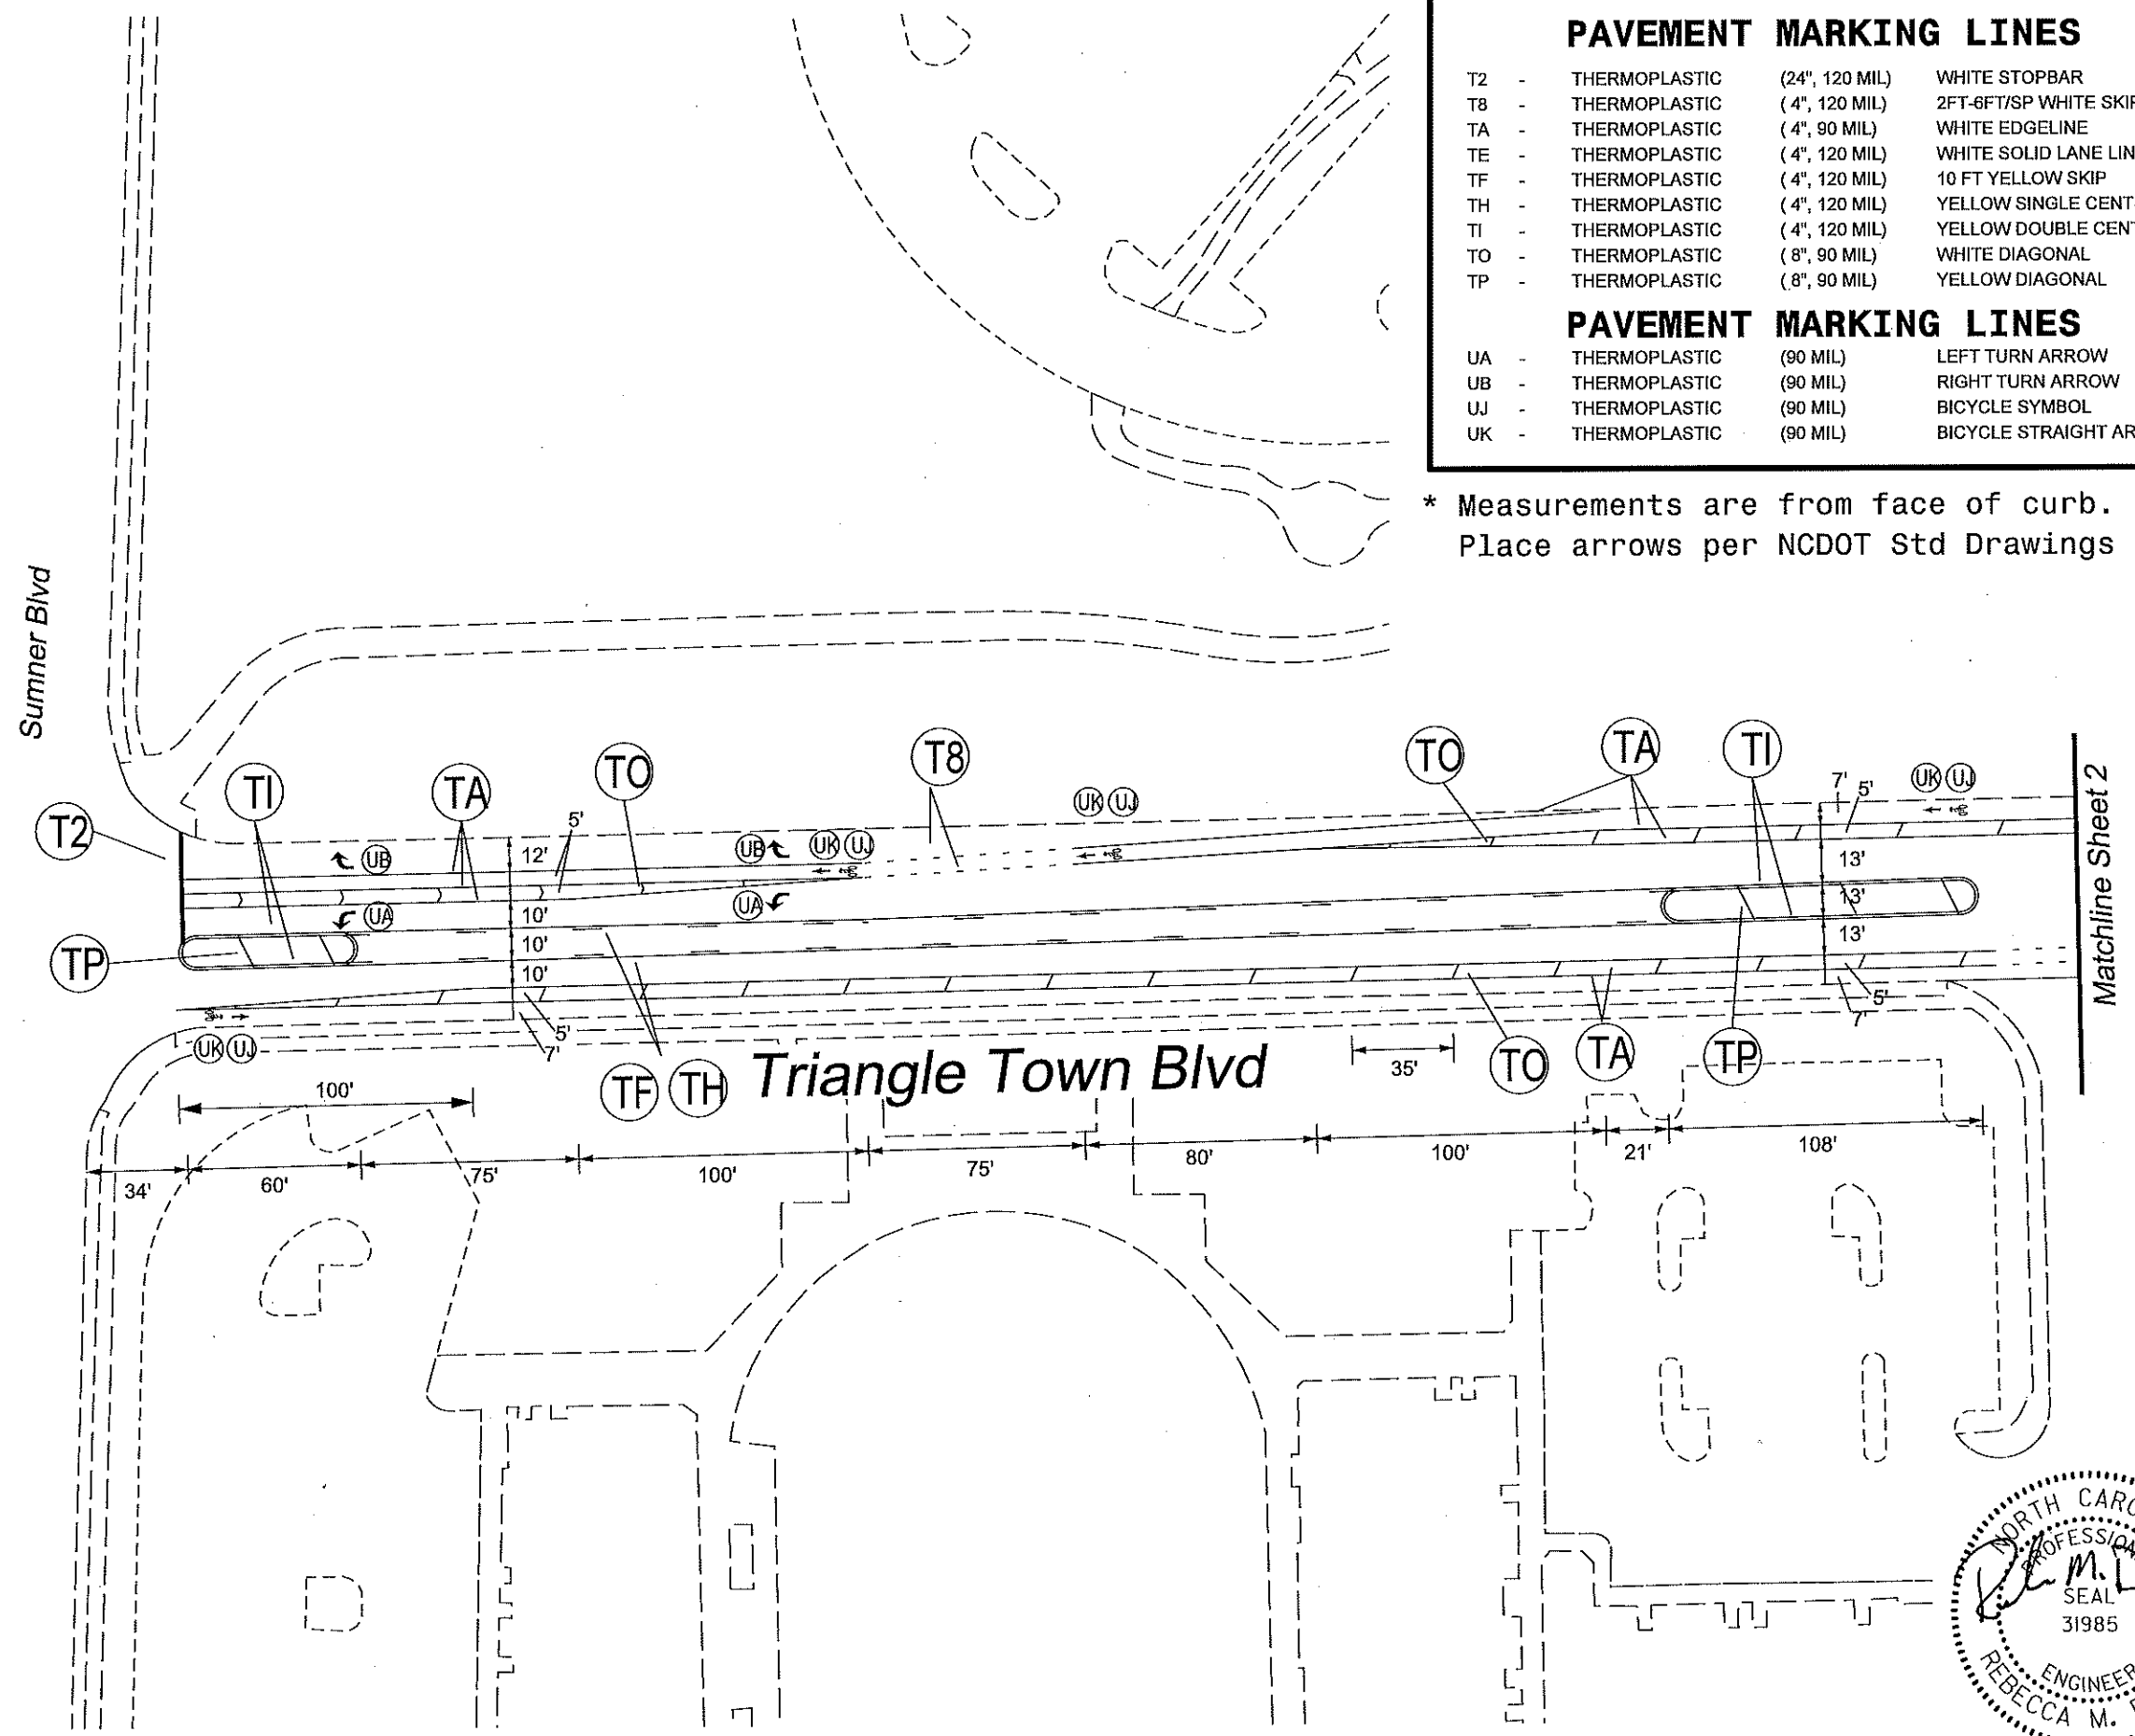

PAVEMENT MARKING LINES			
T2	-	THERMOPLASTIC (24", 120 MIL)	WHITE STOPBAR
T3	-	THERMOPLASTIC (24", 120 MIL)	WHITE CROSSWALK LINE
T8	-	THERMOPLASTIC (4", 120 MIL)	2FT-6FT/SP WHITE SKIP
TA	-	THERMOPLASTIC (4", 90 MIL)	WHITE EDGELINE
TD	-	THERMOPLASTIC (4", 120 MIL)	3FT/9FT/SP WHITE MINISKIP
TE	-	THERMOPLASTIC (4", 120 MIL)	WHITE SOLID LANE LINE
TF	-	THERMOPLASTIC (4", 120 MIL)	10 FT YELLOW SKIP
TH	-	THERMOPLASTIC (4", 120 MIL)	YELLOW SINGLE CENTER
TI	-	THERMOPLASTIC (4", 120 MIL)	YELLOW DOUBLE CENTER
TO	-	THERMOPLASTIC (8", 90 MIL)	WHITE DIAGONAL
PAVEMENT MARKING LINES			
UA	-	THERMOPLASTIC (90 MIL)	LEFT TURN ARROW
UB	-	THERMOPLASTIC (90 MIL)	RIGHT TURN ARROW
UC	-	THERMOPLASTIC (90 MIL)	STRAIGHT ARROW
UJ	-	THERMOPLASTIC (90 MIL)	BICYCLE SYMBOL
UK	-	THERMOPLASTIC (90 MIL)	BICYCLE STRAIGHT ARROW

\* Measurements are from face of curb.  
Place arrows per NCDOT Std Drawings 1205


Align crosswalk with wheelchair ramp

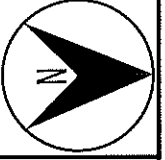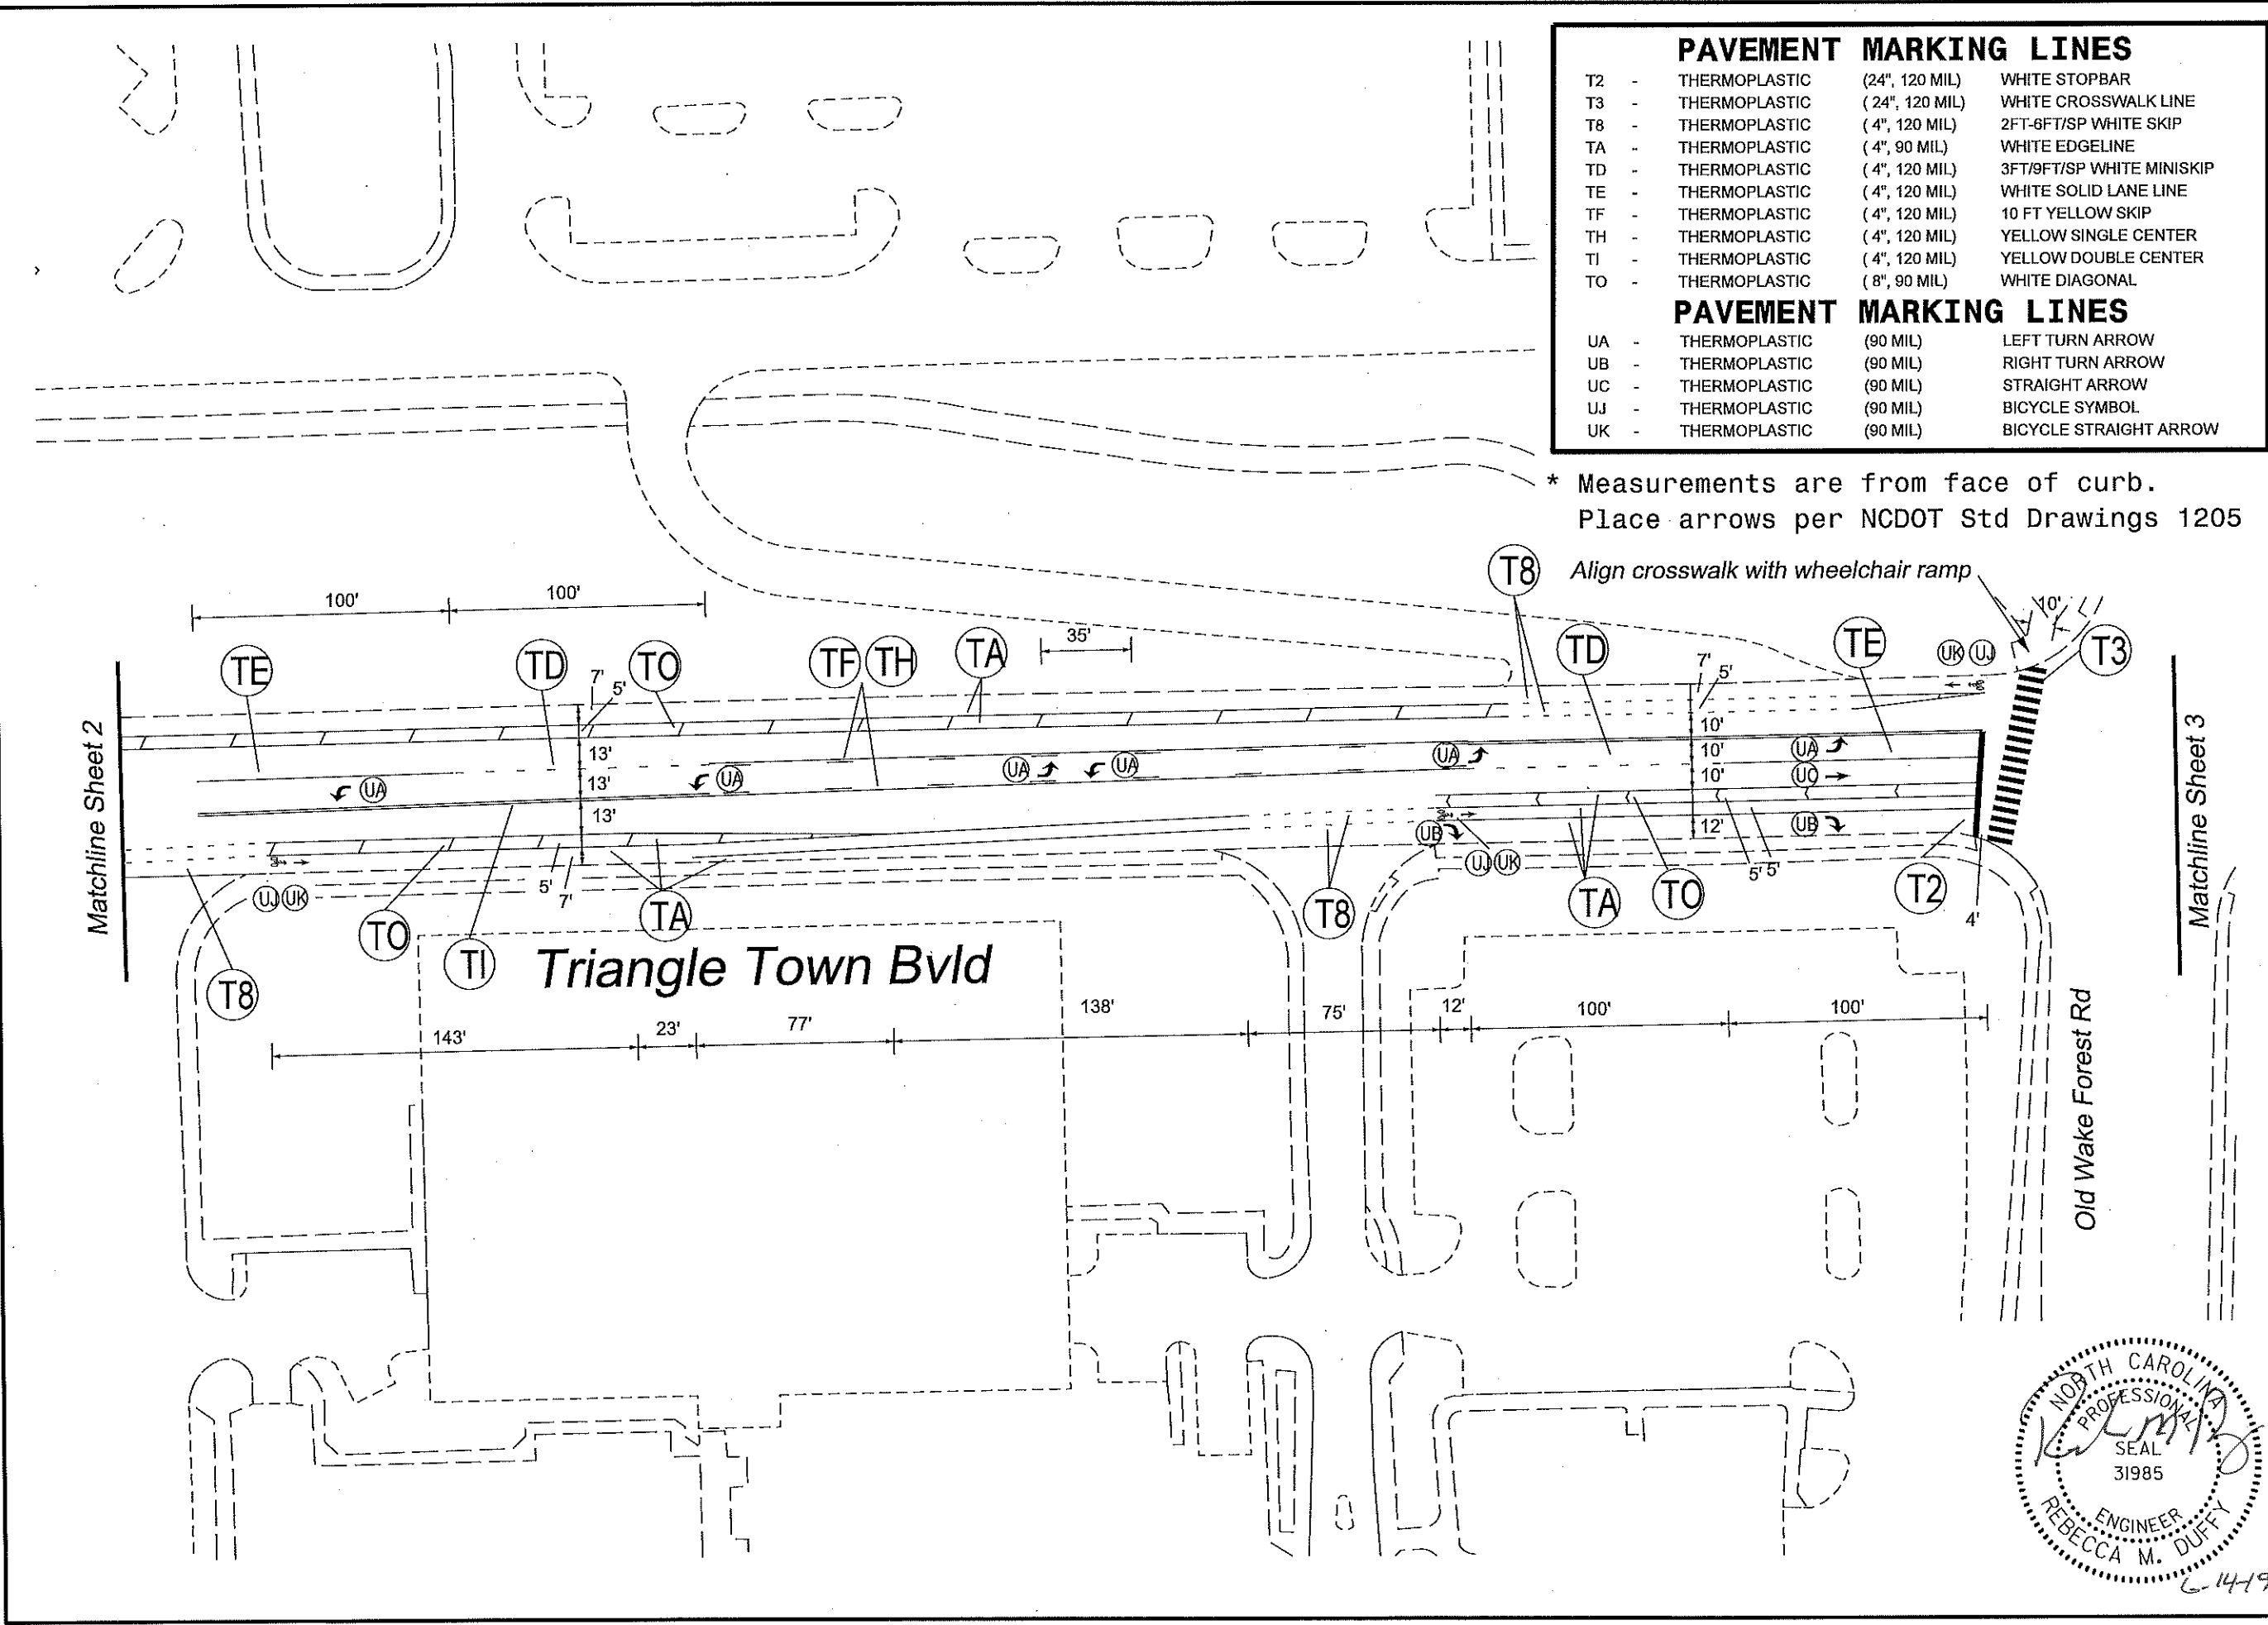

Triangle Town Blvd  
Summer Blvd to  
Old Wake Forest Rd

2019 Street Resurfacing  
Pavement Marking Plans

DATE:	3/2019
CADD TECH:	RWD
CHECKED BY:	
REVISIONS	
NO.	DATE
1	6/19
SCALES	
HSCALE	1"=60'
VSCALE	
SHEET NO.	2

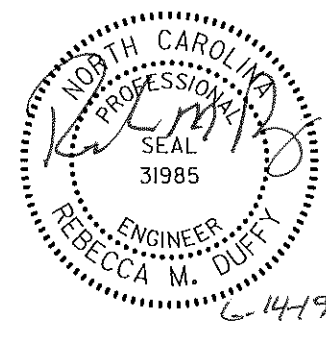

6-1419

**PAVEMENT MARKING LINES**

UB - THERMOPLASTIC (90 MIL) RIGHT TURN ARROW

\* Measurements are from face of curb.  
Place arrows per NCDOT Std Drawings 1205

*Revise existing through-right to a right only.*

Triangle Town Blvd

Matchline Sheet 2

Old Wake Forest Rd


CITY OF RALEIGH  
DEPARTMENT OF TRANSPORTATION



Triangle Town Blvd  
Summer Blvd to  
Old Wake Forest Rd

2019 Street Resurfacing  
Pavement Marking Plans

DATE:	3/23/19
CADD TECH:	RMJ
CHECKED BY:	
REVISIONS	
NO.	DATE
SCALES	
HS SCALE:	1"=60'
VS SCALE:	
SHEET NO.	

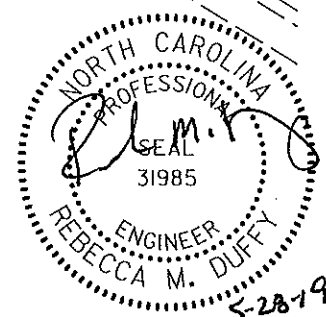

5-2879