

BEGIN PROJECT

RATCHFORD DR

20

25

CAPITAL BLVD

30


30 MPH CURVE

BEGIN C/A FENCE SHIFT

MULTI-PURPOSE TRAIL CONNECTION TO CRABTREE CREEK GREENWAY

LEGEND

- EXISTING RIGHT OF WAY
- EXISTING RAILROAD RIGHT OF WAY
- EXISTING EASEMENTS
- PROPOSED RIGHT OF WAY
- PERMANENT EASEMENTS
- TEMPORARY EASEMENTS
- PROPOSED WIDENING
- PAVEMENT RECONSTRUCTION
- PROPOSED STRUCTURES, ISLAND, SIDEWALK, CURB AND GUTTER
- PROPOSED STORMWATER MANAGEMENT SITES
- PROPOSED FENCE SHIFT
- EXISTING TO BE RETAINED
- EXISTING PROPERTY LINE
- EXISTING TRAFFIC SIGNAL

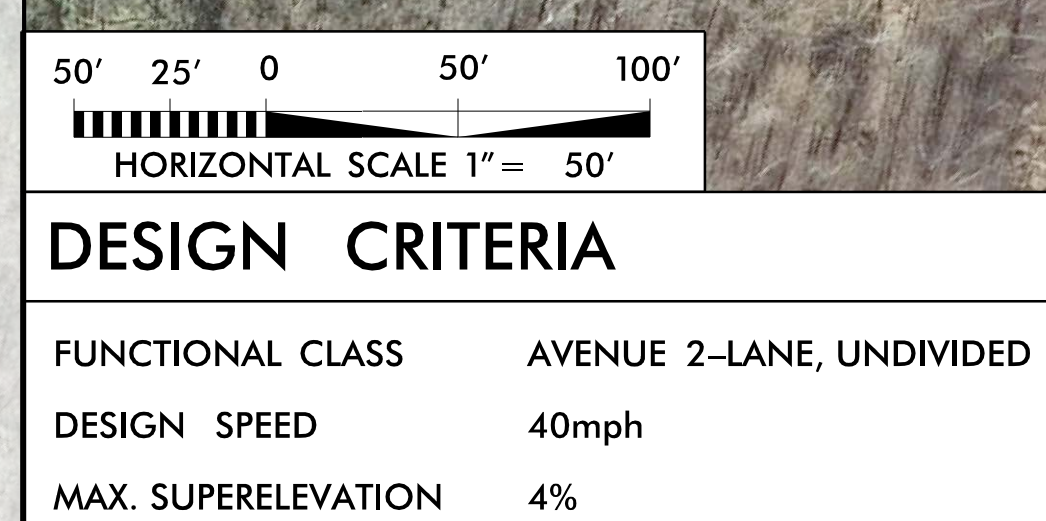

GREENWAY

NORFOLK SOUTHERN RR

YONKERS RD

AT&T VAULT

BEGIN RETAINING WALL 1

YONKERS ROAD


65% CORRIDOR

PUBLIC MEETING MAP 1



CITY OF RALEIGH
PUBLIC WORKS DEPARTMENT

TYPICAL SECTION

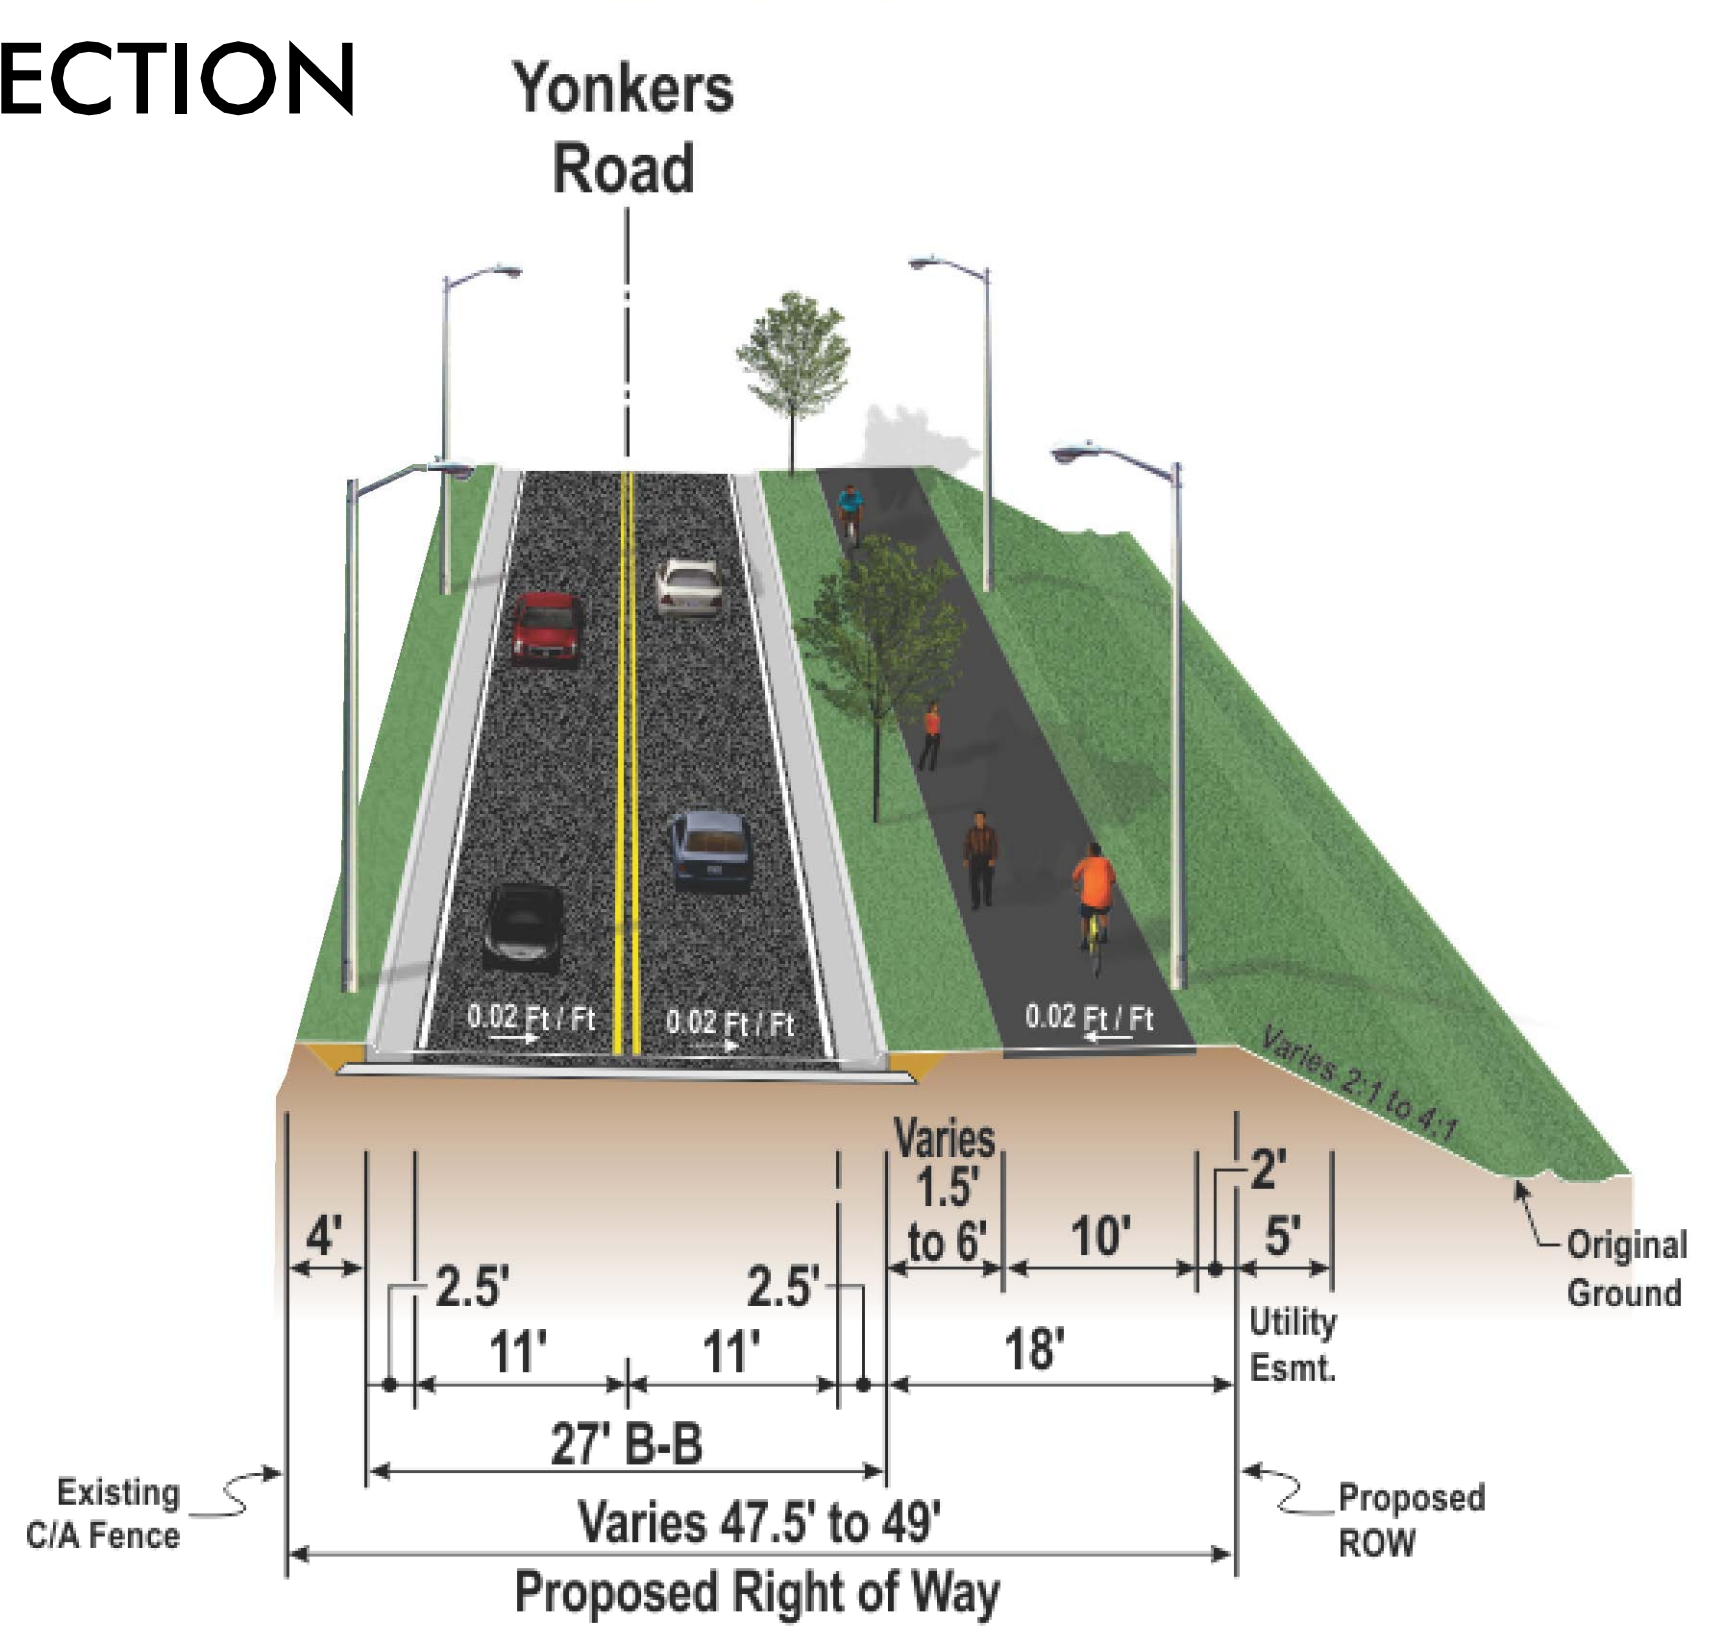

MATCHLINE -L- STA. 38+00
SEE ROLL 2

440