


GENERAL NOTES

1. PROVIDE SHOP DRAWINGS FOR ALL SIGNS FOR NOTING COLOR, SIZE, SIGN TEXT/GRAPHICS, AND ANY SPECIAL HARDWARE NEEDED IN SIGN FABRICATION. ALL SHOP DRAWINGS TO BE APPROVED PRIOR TO FABRICATION.
2. SIGNS SHALL BE PERMANENTLY IDENTIFIED ON THE SIDE BOTTOM OF THE SIGN WITH THE MANUFACTURER'S NAME, MONTH AND YEAR OF MANUFACTURE. MANUFACTURING INFORMATION SHALL BE INCONSPICUOUS BUT VISIBLE. MANUFACTURING INFORMATION LOCATION AND SIZE SHALL BE NOTED ON SHOP DRAWING SUBMITTALS.
3. LOCATE ALL SIGNS WHERE INDICATED ON THE DRAWINGS OR AS LOCATED IN FIELD BY OWNER. COMPLY WITH ALL MANUFACTURER'S WRITTEN INSTRUCTIONS. REQUEST FINAL APPROVAL OF SIGN LOCATION AND ALIGNMENT FROM OWNER PRIOR TO INSTALLATION. LOCATE ALL UTILITIES PRIOR TO DIGGING.
4. OLD SIGNS AND FOUNDATIONS, WHERE PRESENT, ARE TO BE REMOVED COMPLETE UNLESS OTHERWISE APPROVED BY THE OWNER. DISPOSE IN LEGAL MANNER.
5. ALL ALUMINUM TO BE EXPOSED TO DIRECT CONTACT WITH CONCRETE SHALL BE COATED WITH COAL TAR EPOXY, TYP.
6. INSTALL ALL SIGNS LEVEL, PLUMB, AND AT HEIGHTS INDICATED ON THE DRAWINGS. CONCEAL ALL MOUNTING HARDWARE.
7. CLEAN ALL DISTURBED SITE AREA AND SIGNAGE AFTER INSTALLATION. REMOVE ALL DEBRIS AND OLD SIGNAGE AND DISPOSE IN LEGAL MANNER.
8. PROTECT SIGNS FROM DAMAGE UNTIL ACCEPTED BY THE OWNER.


SIGN TEXT/GRAPHICS SHOWN FOR ILLUSTRATIVE PURPOSES ONLY. TEXT/GRAPHICS TO BE SPECIFIC TO PROJECT AND/OR LOCATION.

FRONT ELEVATION/SECTION

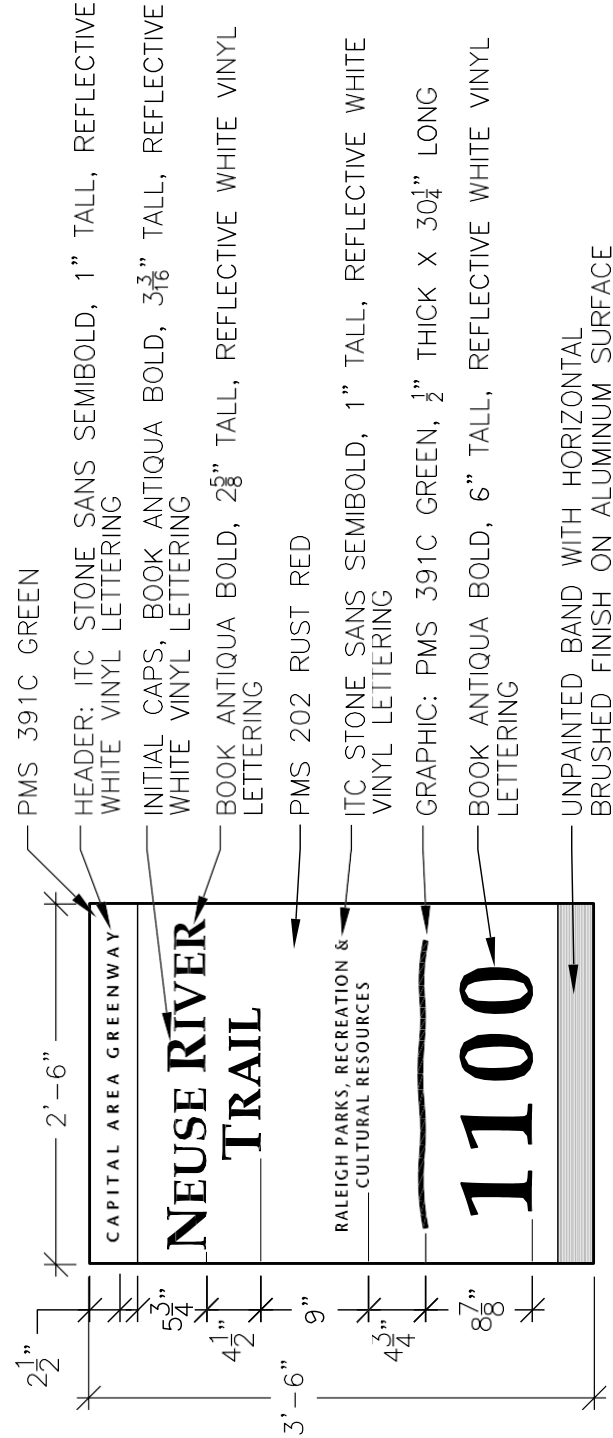


RALEIGH PARKS, RECREATION, AND CULTURAL RESOURCES

<b>CITY OF RALEIGH</b>	
STANDARD DETAIL	
REVISIONS	DATE: 08/04/2020
<b>GREENWAYS SIGN</b>	
<b>"TYPE A"</b>	
(TRAILSIDE I.D.)	
<b>GS-01</b>	

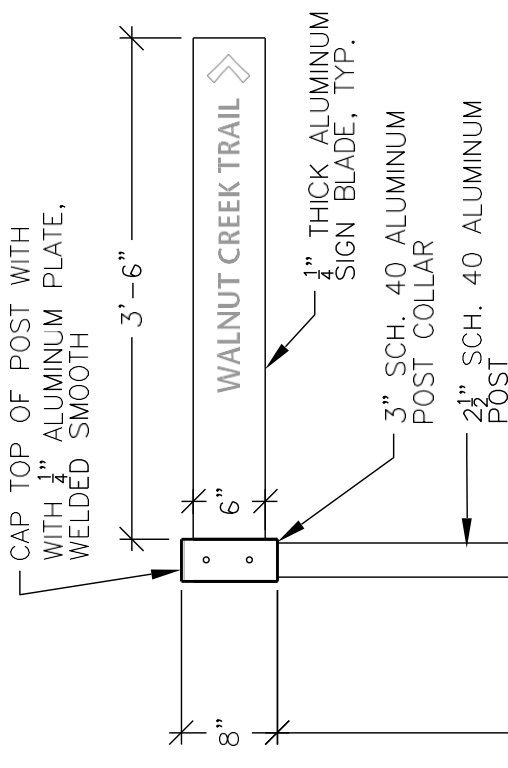

**SINGLE-BLADE CONFIGURATION**

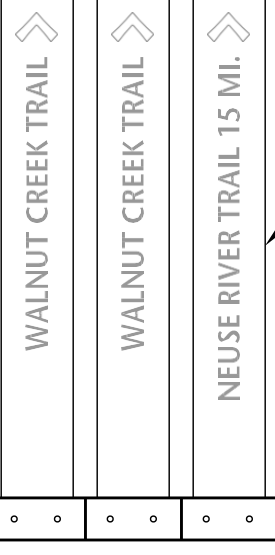

**MULTI-BLADE, SINGLE DIRECTIONAL CONFIGURATION**

DURING INSTALLATION, ALL BLADES TO BE ALIGNED IN THE DIRECTION REFERENCED IN THE SIGN TEXT. MULTI-DIRECTIONAL BLADES ON A SINGLE POST COLLAR SHALL MANUFACTURED FOR PROPER FIELD ALIGNMENT. SEE MULTI-DIRECTIONAL CONFIGURATION OPTIONS.



- SIGN TEXT/GRAPHICS SHOWN FOR ILLUSTRATIVE PURPOSES ONLY.
- TEXT/GRAPHICS TO BE SPECIFIC TO PROJECT AND/OR LOCATION.
- SIGN MAY BE DOUBLE-SIDED, SAME TEXT AND LAYOUT, BASED ON SITE CONDITIONS AND VIEWING DIRECTIONS.

SEE SHEET GS-02b FOR NOTES AND PIPE/COLLAR SECTION

SEE GEN. NOTE 8. LOCATE ON SIDE OF POST, AWAY FROM PATH.

**ELEVATION**

**ELEVATION**

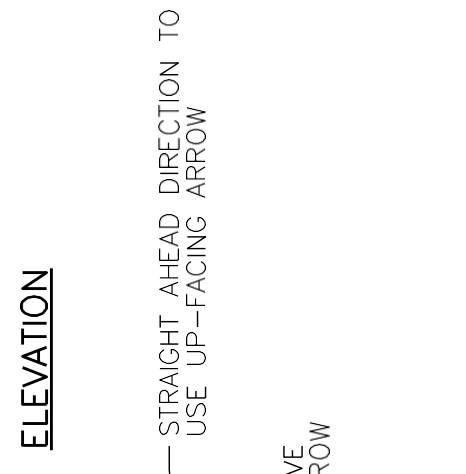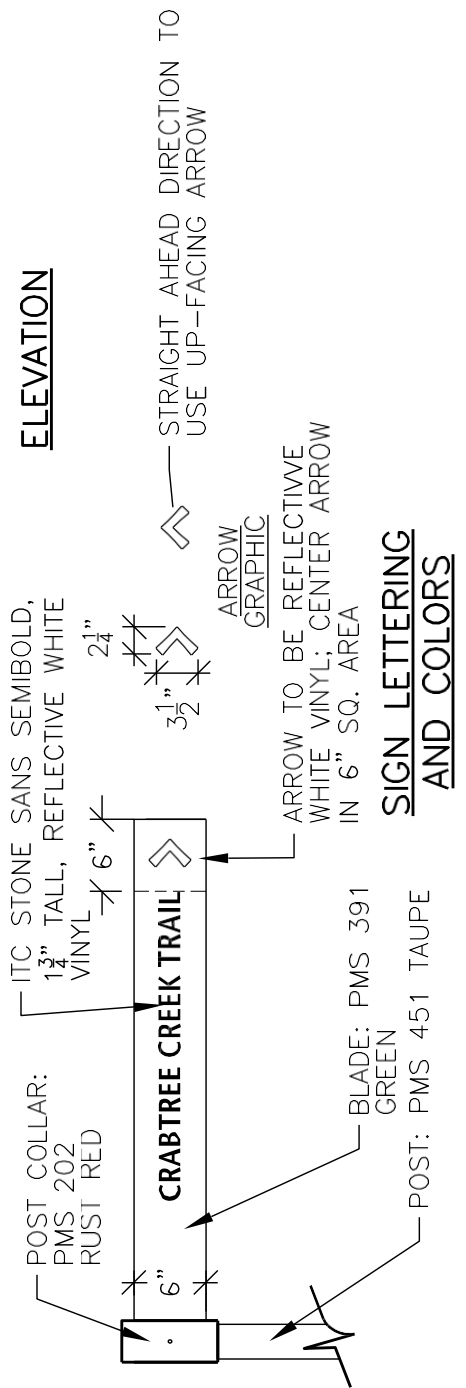


ARROW TO BE REFLECTIVE WHITE VINYL; CENTER ARROW IN 6" SQ. AREA

ARROW GRAPHIC

STRAIGHT-AHEAD DIRECTION TO USE UP-FACING ARROW

**SECTION/ELEVATION**

**MULTI-BLADE, MULTI-DIRECTIONAL CONFIGURATION**

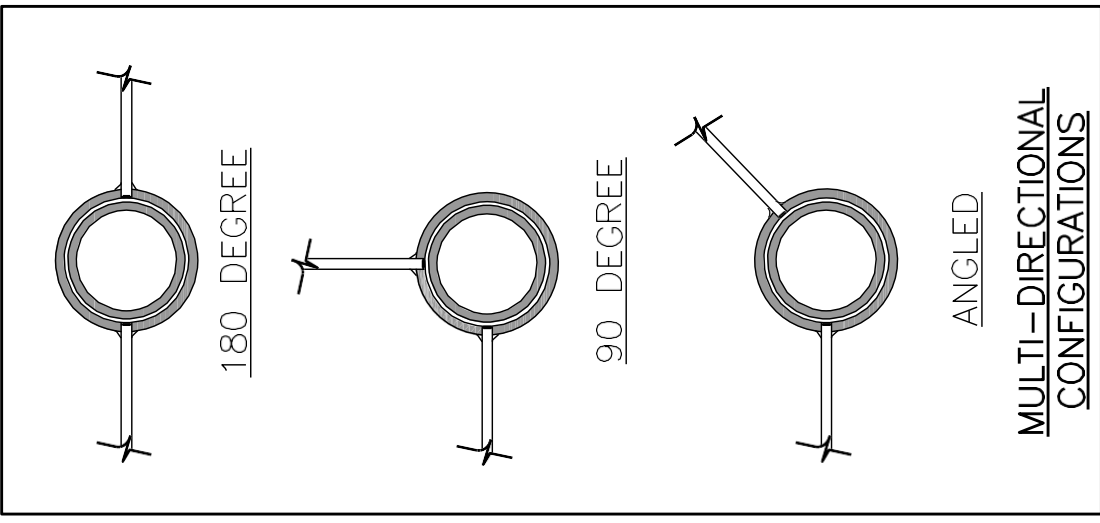


RALEIGH PARKS, RECREATION, AND CULTURAL RESOURCES

CITY OF RALEIGH STANDARD DETAIL	
REVISIONS	DATE: 08/04/2020
GREENWAYS SIGN "TYPE D" (PED. DIRECTIONAL)	
<b>GS-02a</b>	

GENERAL NOTES

1. PROVIDE SHOP DRAWINGS FOR ALL SIGNS FOR NOTING COLOR, SIZE, SIGN TEXT/GRAPHICS, AND ANY SPECIAL HARDWARE NEEDED IN SIGN FABRICATION. ALL SHOP DRAWINGS TO BE APPROVED PRIOR TO FABRICATION.
2. LOCATE ALL SIGNS WHERE INDICATED ON THE DRAWINGS OR AS LOCATED IN FIELD BY OWNER. COMPLY WITH ALL MANUFACTURERS WRITTEN INSTRUCTIONS. REQUEST FINAL APPROVAL OF SIGN LOCATION AND ALIGNMENT FROM OWNER PRIOR TO INSTALLATION. LOCATE ALL UTILITIES PRIOR TO DIGGING.
3. OLD SIGNS AND FOUNDATIONS, WHERE PRESENT, ARE TO BE REMOVED COMPLETE UNLESS OTHERWISE APPROVED BY THE OWNER. DISPOSE IN LEGAL MANNER.
4. ALL ALUMINUM TO BE EXPOSED TO DIRECT CONTACT WITH CONCRETE SHALL BE COATED WITH COAL TAR EPOXY, TYP.
5. INSTALL ALL SIGNS LEVEL, PLUMB, AND AT HEIGHTS INDICATED ON THE DRAWINGS. CONCEAL/PAINT ALL MOUNTING HARDWARE.
6. CLEAN ALL DISTURBED SITE AREA AND SIGNAGE AFTER INSTALLATION. REMOVE ALL DEBRIS AND OLD SIGNAGE AND DISPOSE IN LEGAL MANNER.
7. PROTECT SIGNS FROM DAMAGE UNTIL ACCEPTED BY THE OWNER.
8. SIGNS SHALL BE PERMANENTLY IDENTIFIED AT THE BOTTOM OF THE POST WITH THE MANUFACTURER'S NAME, MONTH AND YEAR OF MANUFACTURE. MANUFACTURING INFORMATION SHALL BE INCONSPICUOUS BUT VISIBLE. MANUFACTURING INFORMATION LOCATION AND SIZE SHALL BE NOTED ON SHOP DRAWING SUBMITTALS.

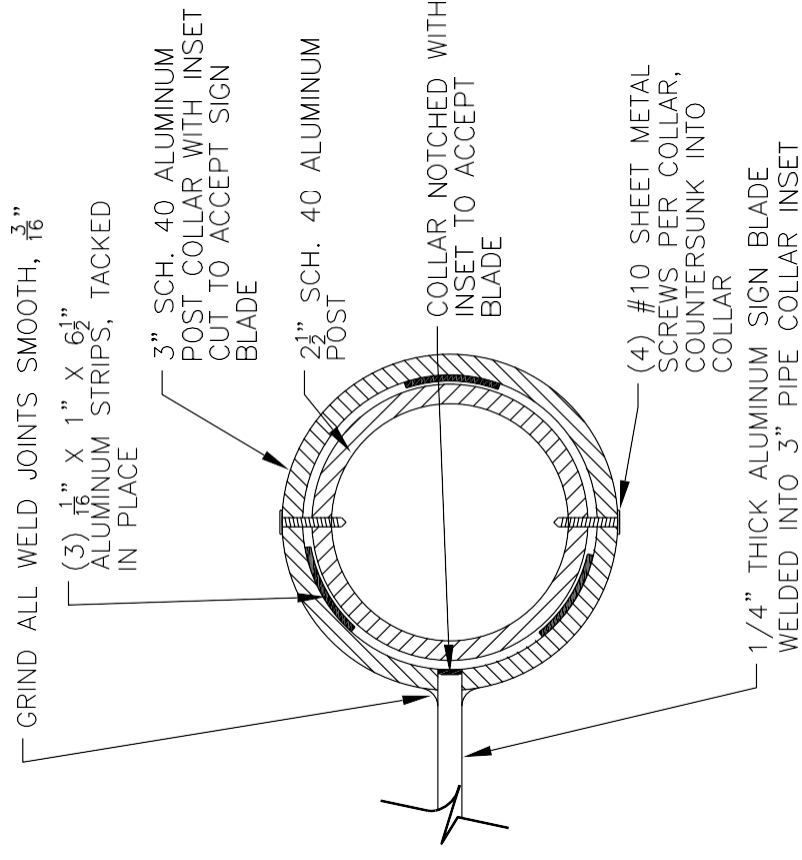

SECTION

ADDITIONAL NOTES








1. SIGN TEXT TO BE SPECIFIC TO PROJECT.
2. ALL LETTERED TEXT TO BE REFLECTIVE WHITE VINYL LETTERING. SURFACE SCREEN APPLICATION OR AS RECOMMENDED BY MANUFACTURER.
3. LETTER STYLE: ITC STONE SANS SEMIBOLD.
4. SEE SIGN LETTERING AND COLORS DETAIL.
5. SIDE OF BLADE WITH LETTERING WILL VARY DEPENDING ON PROJECT NEEDS, SIGN LOCATION, AND VIEWING DIRECTIONS. BOTH SIDES MAY HAVE LETTERING.

RALEIGH PARKS, RECREATION,  
AND CULTURAL RESOURCES

<b>CITY OF RALEIGH</b>	
STANDARD DETAIL	
REVISIONS	DATE: 08/04/2020
	<b>GREENWAYS SIGN</b>
	<b>"TYPE D"</b>
	<b>(PED. DIRECTIONAL)</b>
	<b>GS-02b</b>

GENERAL NOTES

1. PROVIDE SHOP DRAWINGS FOR ALL SIGNS FOR NOTING COLOR, SIZE, SIGN TEXT/GRAPHICS, AND ANY SPECIAL HARDWARE NEEDED IN SIGN FABRICATION. ALL SHOP DRAWINGS TO BE APPROVED PRIOR TO FABRICATION.
2. LOCATE ALL SIGNS WHERE INDICATED ON THE DRAWINGS OR AS LOCATED IN FIELD BY OWNER. COMPLY WITH ALL MANUFACTURERS WRITTEN INSTRUCTIONS. REQUEST FINAL APPROVAL OF SIGN LOCATION AND ALIGNMENT FROM OWNER PRIOR TO INSTALLATION. LOCATE ALL UTILITIES PRIOR TO DIGGING.
3. OLD SIGNS AND FOUNDATIONS, WHERE PRESENT, ARE TO BE REMOVED COMPLETE UNLESS OTHERWISE APPROVED BY THE OWNER. DISPOSE IN LEGAL MANNER.
5. ALL ALUMINUM TO BE EXPOSED TO DIRECT CONTACT WITH CONCRETE SHALL BE COATED WITH COAL TAR EPOXY, TYP.
6. INSTALL ALL SIGNS LEVEL, PLUMB, AND AT HEIGHTS INDICATED ON THE DRAWINGS. CONCEAL ALL MOUNTING HARDWARE.
7. CLEAN ALL DISTURBED SITE AREA AND SIGNAGE AFTER INSTALLATION. REMOVE ALL DEBRIS AND OLD SIGNAGE AND DISPOSE IN LEGAL MANNER.
8. PROTECT SIGNS FROM DAMAGE UNTIL ACCEPTED BY THE OWNER.
9. ALL EDGES GROUND AND BUFFED SMOOTH. NO VISIBLE WELDS OR SEAMS.
10. SIGNS SHALL BE PERMANENTLY IDENTIFIED AT THE BOTTOM OF THE POST WITH THE MANUFACTURER'S NAME, MONTH AND YEAR OF MANUFACTURE. MANUFACTURING INFORMATION SHALL BE INCONSPICUOUS BUT VISIBLE. MANUFACTURING INFORMATION LOCATION AND SIZE SHALL BE NOTED ON SHOP DRAWING SUBMITTALS.

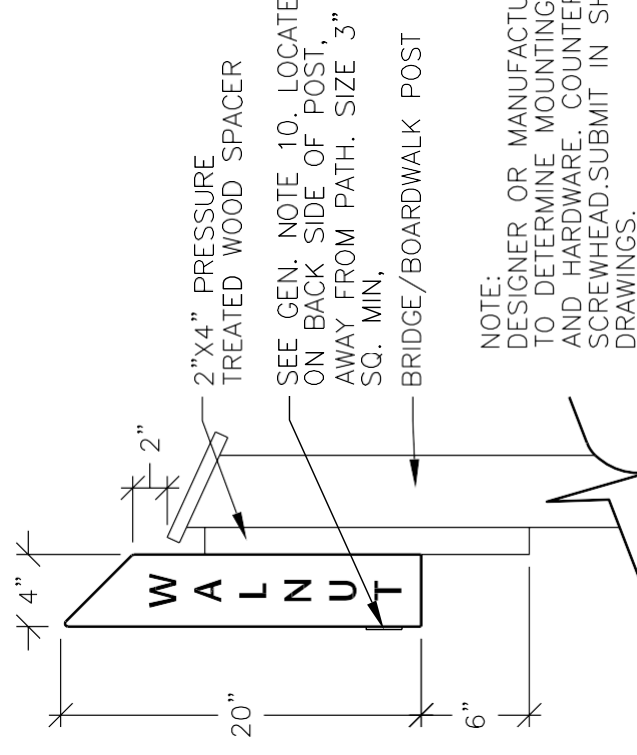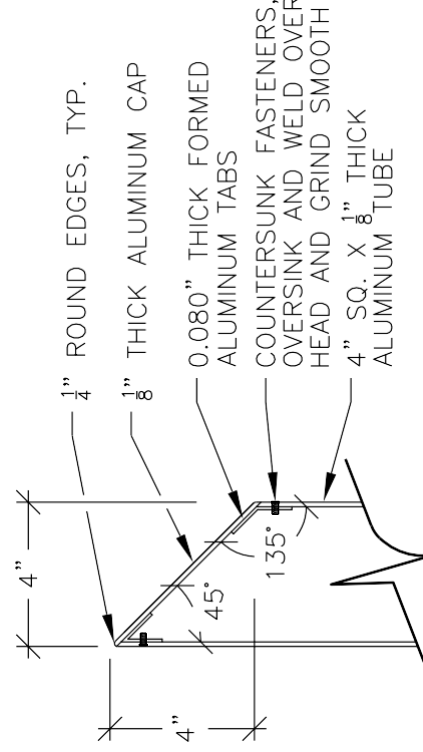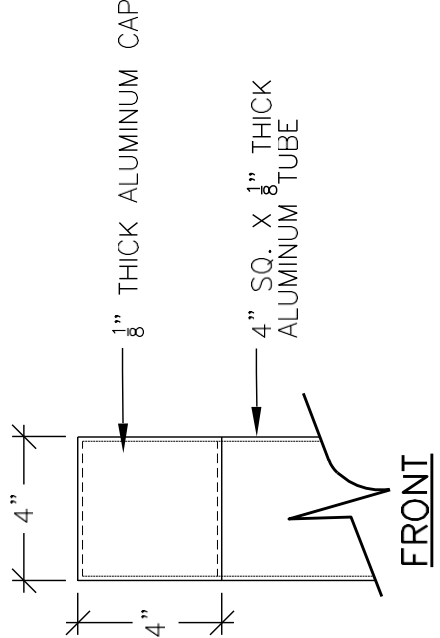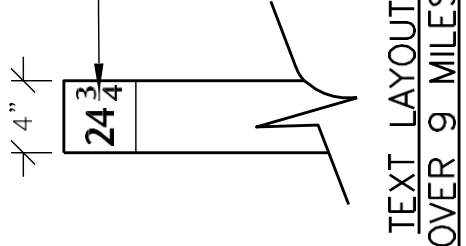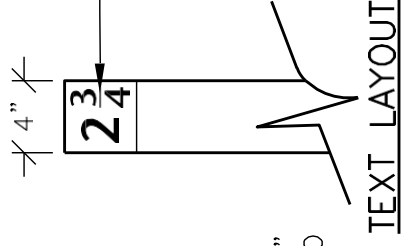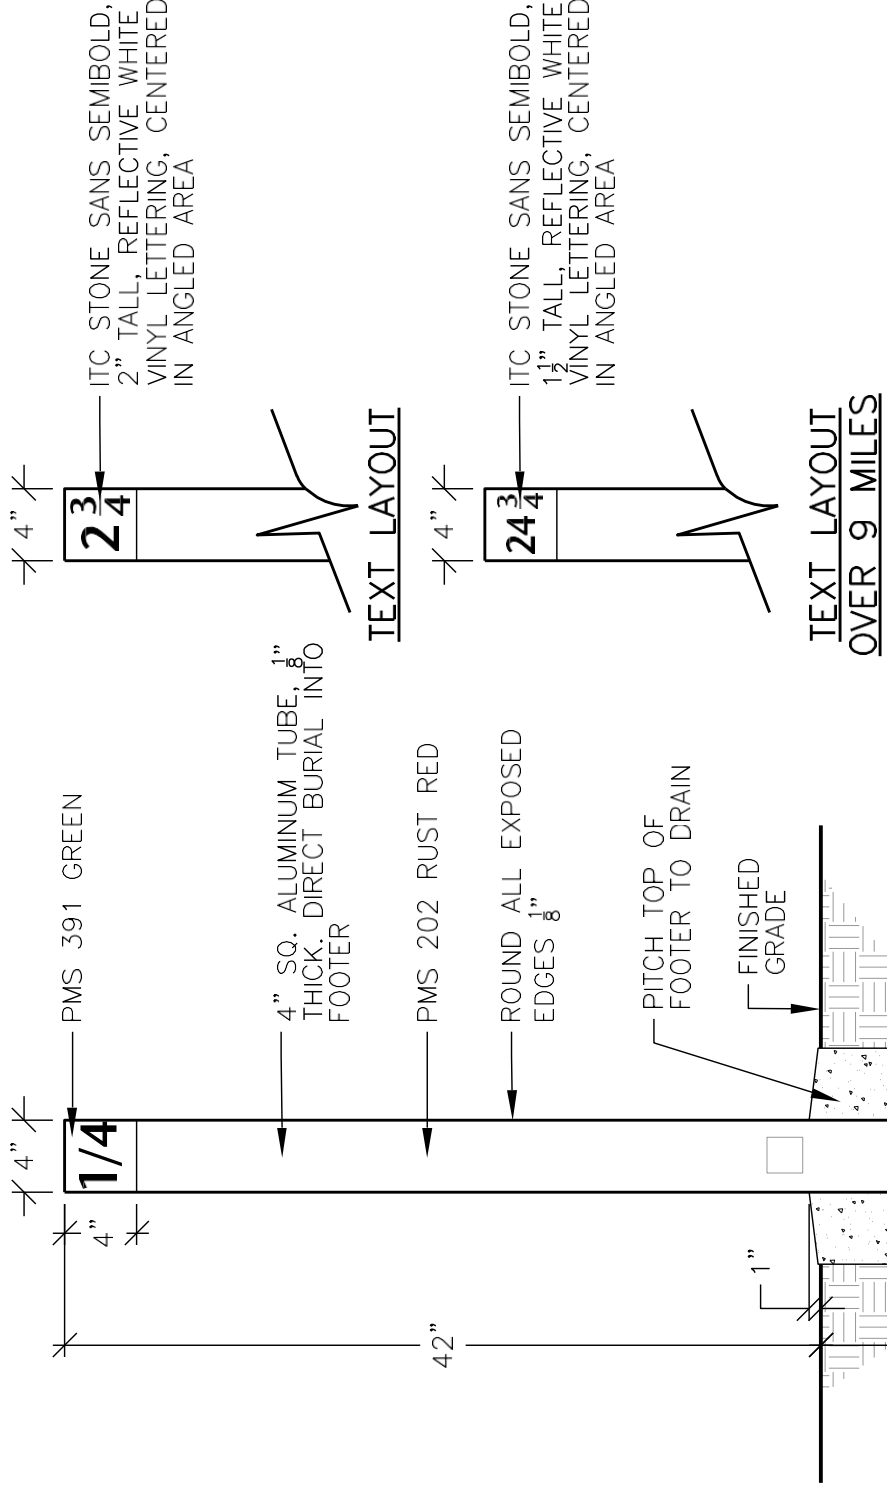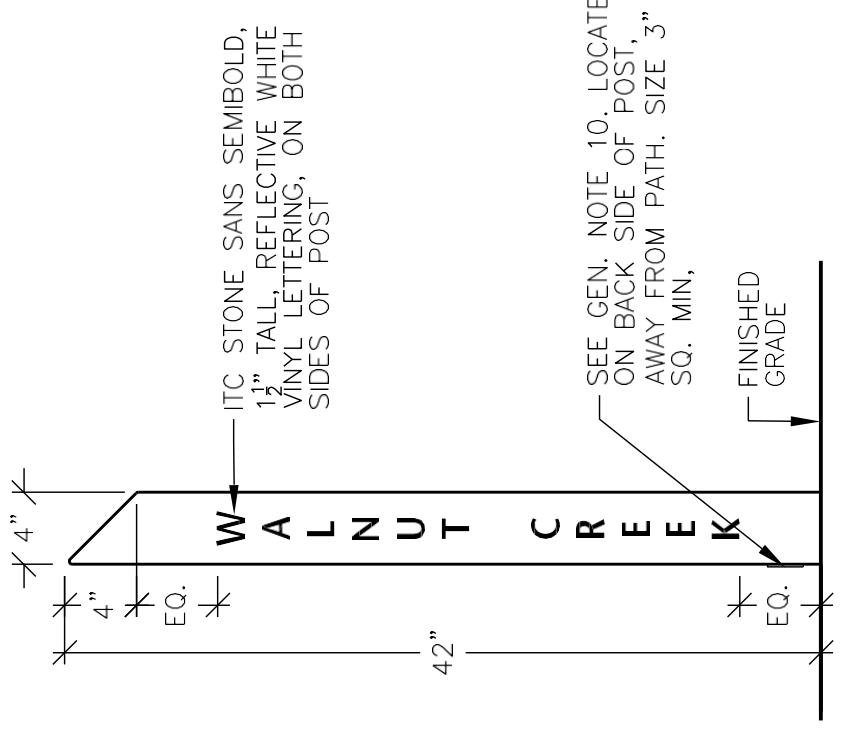


NOTE:  
DESIGNER OR MANUFACTURER TO DETERMINE MOUNTING METHOD AND HARDWARE. COUNTERSINK ALL SCREWHEADS. SUBMIT IN SHOP DRAWINGS.



SIGN TEXT/GRAPHICS SHOWN FOR ILLUSTRATIVE PURPOSES ONLY. TEXT/GRAPHICS TO BE SPECIFIC TO PROJECT AND/OR LOCATION.

**RALEIGH PARKS, RECREATION, AND CULTURAL RESOURCES**


<b>CITY OF RALEIGH</b>	
STANDARD DETAIL	
REVISIONS	DATE: 02/19/2018
	GREENWAYS SIGN
	"TYPE E"
	(MILE MARKER)
	<b>GS-03</b>

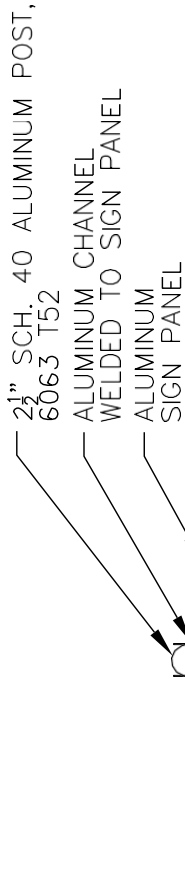


**TOP VIEW**

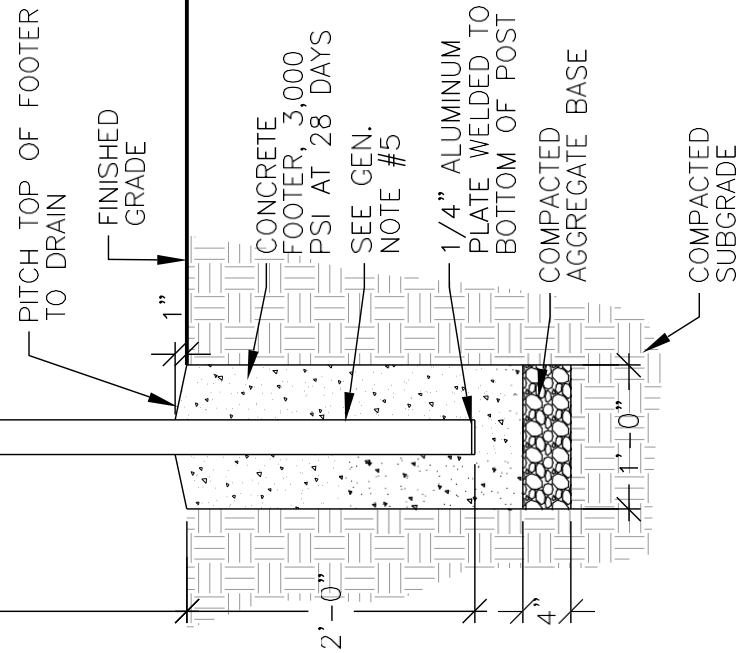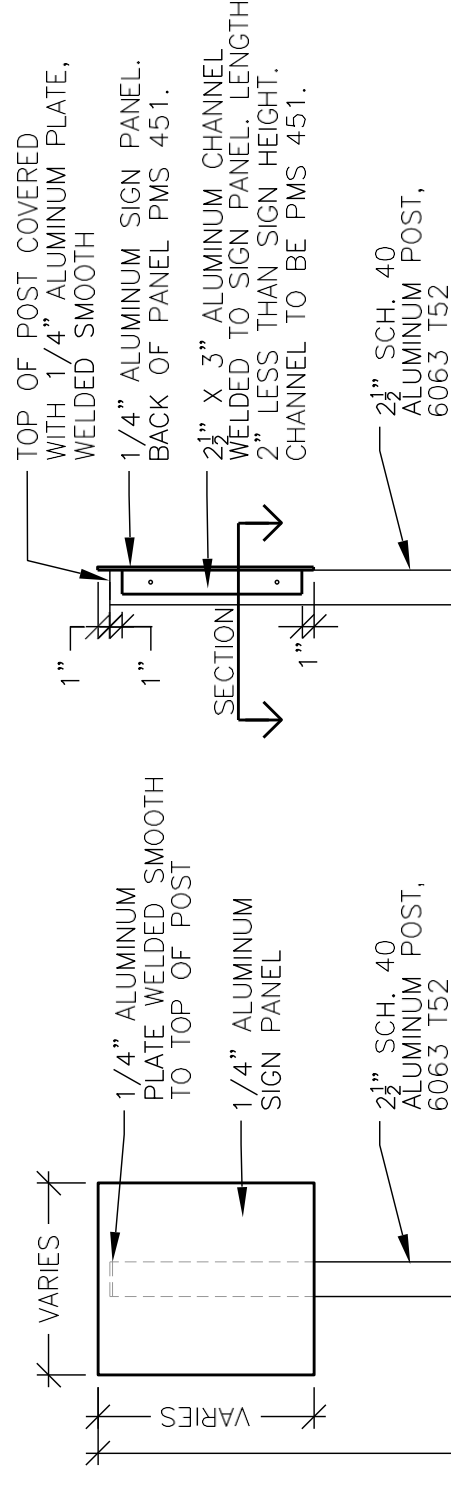


**FRONT SECTION/ELEVATION**

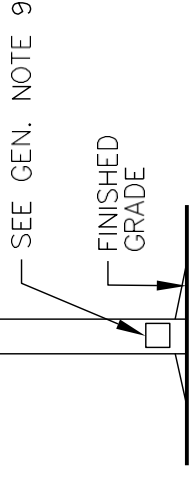

**SIDE ELEVATION**

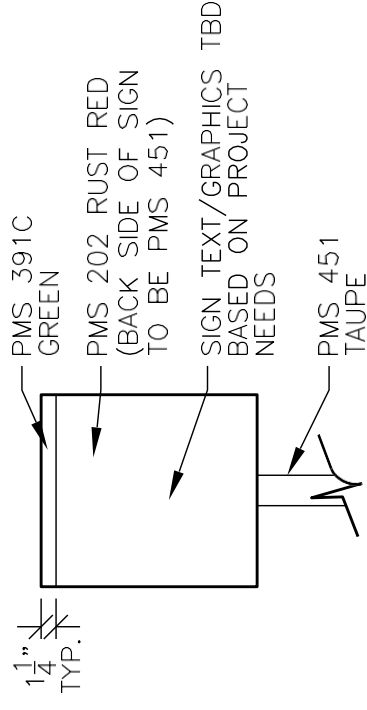

**SIGN LETTERING AND COLORS**

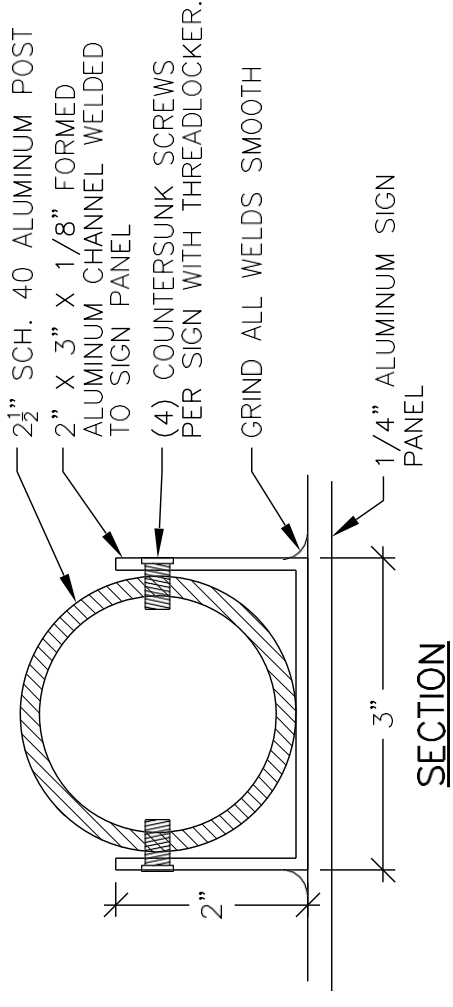

**SECTION**

GENERAL NOTES

1. PROVIDE SHOP DRAWINGS FOR ALL SIGNS FOR NOTING COLOR, SIZE, SIGN TEXT/GRAPHICS, AND ANY SPECIAL HARDWARE NEEDED IN SIGN FABRICATION. ALL SHOP DRAWINGS TO BE APPROVED PRIOR TO FABRICATION.
2. LOCATE ALL SIGNS WHERE INDICATED ON THE DRAWINGS OR AS LOCATED IN FIELD BY OWNER. COMPLY WITH ALL MANUFACTURER'S WRITTEN INSTRUCTIONS. REQUEST FINAL APPROVAL OF SIGN LOCATION AND ALIGNMENT FROM OWNER PRIOR TO INSTALLATION. LOCATE ALL UTILITIES PRIOR TO DIGGING.
3. OLD SIGNS AND FOUNDATIONS, WHERE PRESENT, ARE TO BE REMOVED COMPLETE UNLESS OTHERWISE APPROVED BY THE OWNER. DISPOSE IN LEGAL MANNER.
5. ALL ALUMINUM TO BE EXPOSED TO DIRECT CONTACT WITH CONCRETE SHALL BE COATED WITH COAL TAR EPOXY, TYP.
6. INSTALL ALL SIGNS LEVEL, PLUMB, AND AT HEIGHTS INDICATED ON THE DRAWINGS. CONCEAL/PAINT ALL MOUNTING HARDWARE.
7. CLEAN ALL DISTURBED SITE AREA AND SIGNAGE AFTER INSTALLATION. REMOVE ALL DEBRIS AND OLD SIGNAGE AND DISPOSE IN LEGAL MANNER.
8. PROTECT SIGNS FROM DAMAGE UNTIL ACCEPTED BY THE OWNER.
9. SIGNS SHALL BE PERMANENTLY IDENTIFIED AT THE BOTTOM OF THE POST WITH THE MANUFACTURER'S NAME, MONTH AND YEAR OF MANUFACTURE. MANUFACTURING INFORMATION SHALL BE INCONSPICUOUS BUT VISIBLE. MANUFACTURING INFORMATION LOCATION AND SIZE SHALL BE NOTED ON SHOP DRAWING SUBMITTALS.

ADDITIONAL NOTES

1. SIGN TEXT/GRAPHIC VARIES BASE ON PROJECT NEEDS.
2. ALL LETTERED TEXT TO BE REFLECTIVE WHITE VINYL LETTERING, SURFACE SCREEN APPLICATION.
3. LETTER STYLE: ITC STONE SANS BOLD AND SEMIBOLD.
4. SEE SIGN LETTERING AND COLORS DETAIL.
5. SEE EXAMPLES ON GS-04b FOR EXAMPLES.

**RALEIGH PARKS, RECREATION,  
AND CULTURAL RESOURCES**



**CITY OF RALEIGH  
STANDARD DETAIL**

REVISIONS DATE: 02/19/2018



**GREENWAYS SIGN**  
"TYPE F1"  
(REGULATORY)

**GS-04a**


SIGN TEXT/GRAPHICS SHOWN FOR ILLUSTRATIVE PURPOSES ONLY. TEXT/GRAPHICS TO BE SPECIFIC TO PROJECT AND/OR LOCATION.

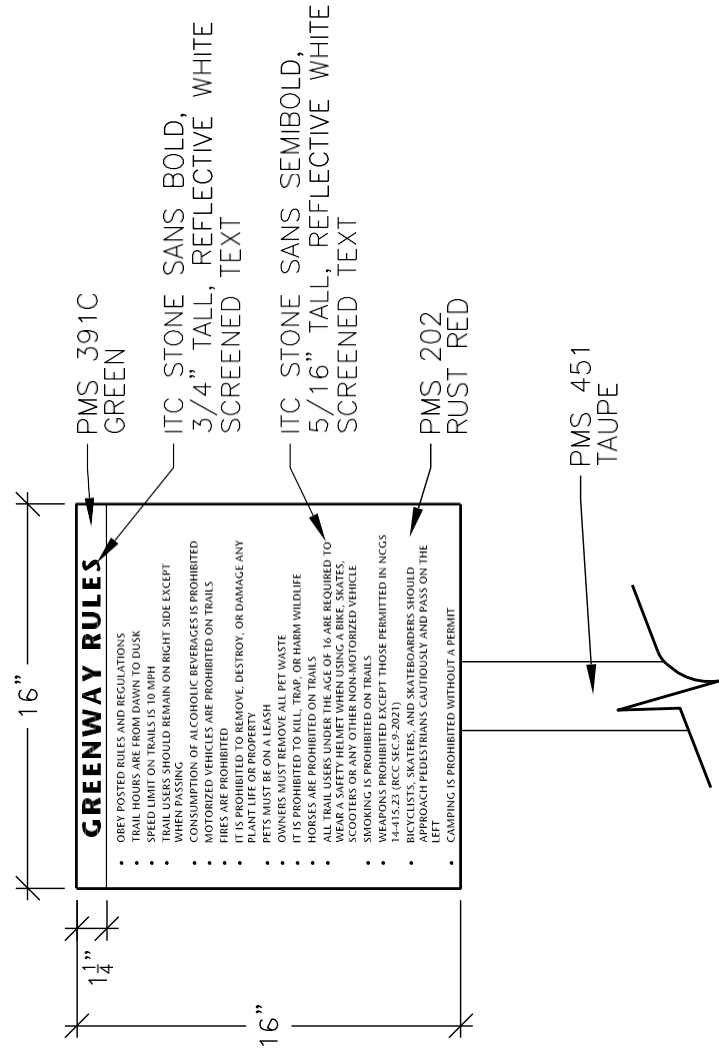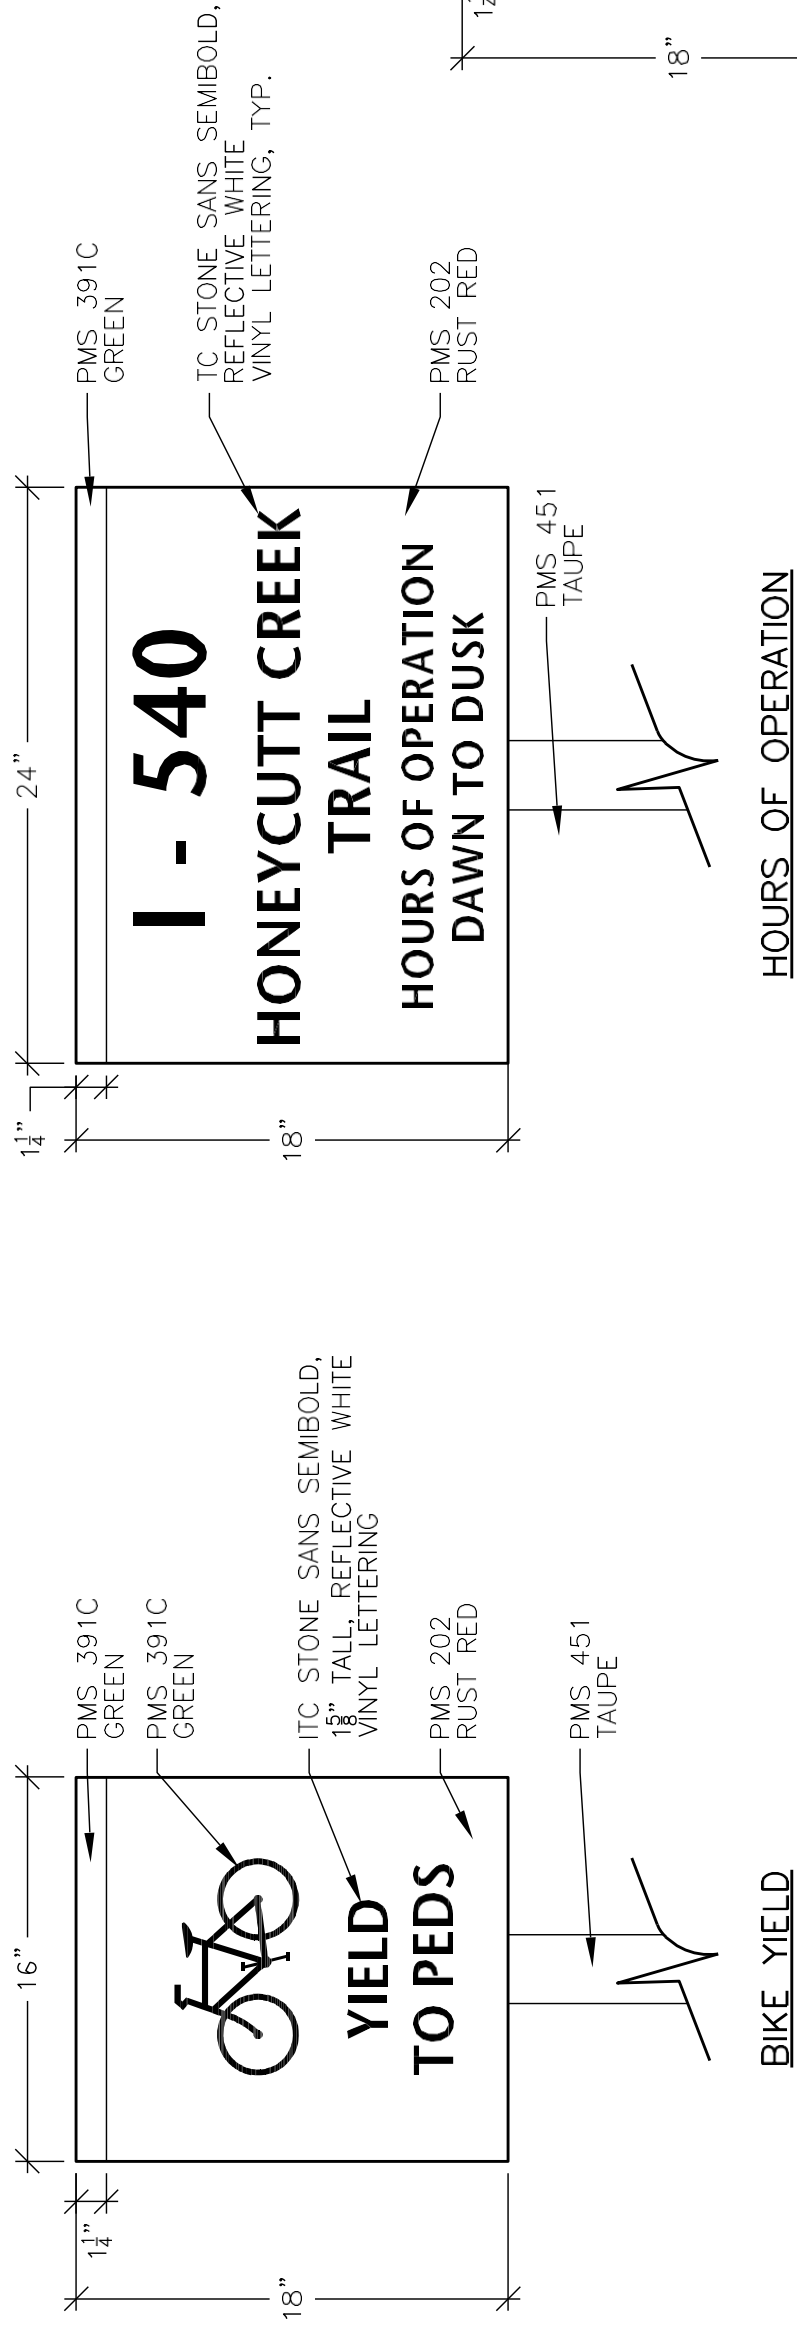

GREENWAY RULES

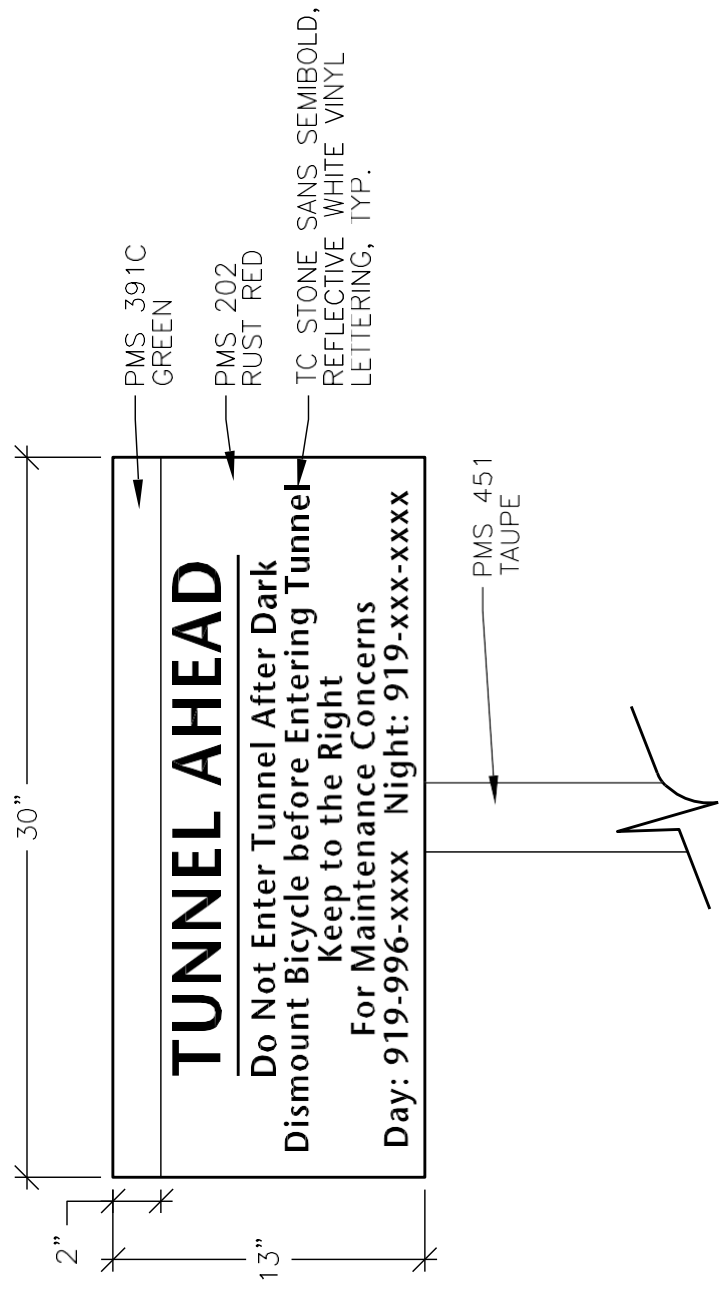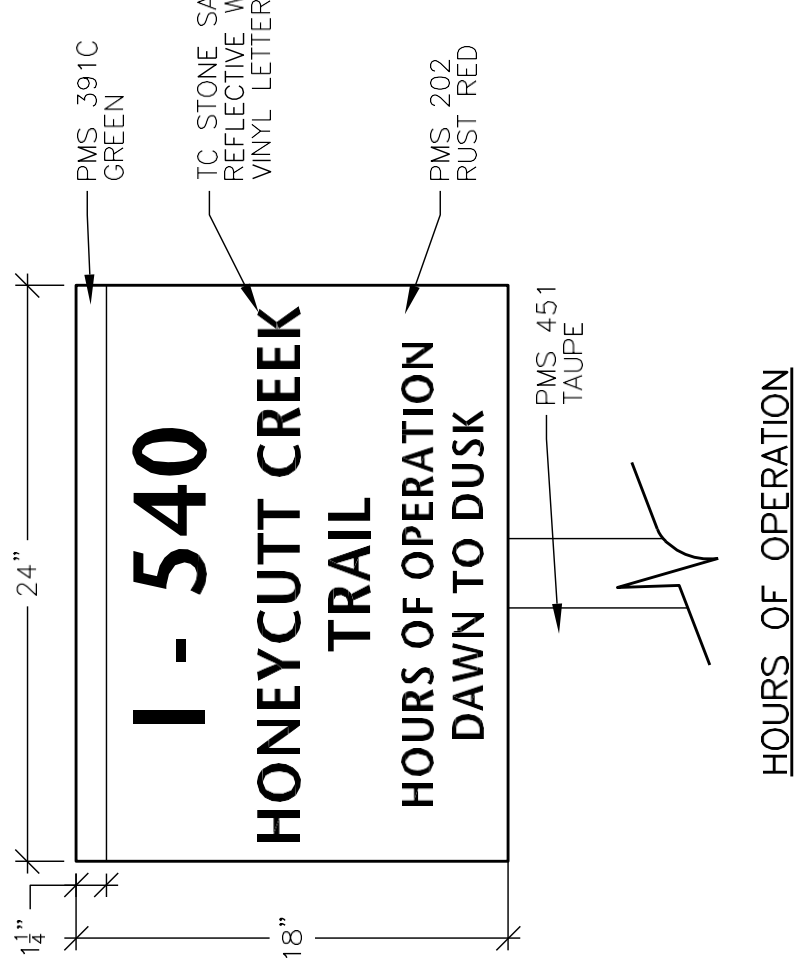


TUNNEL AHEAD

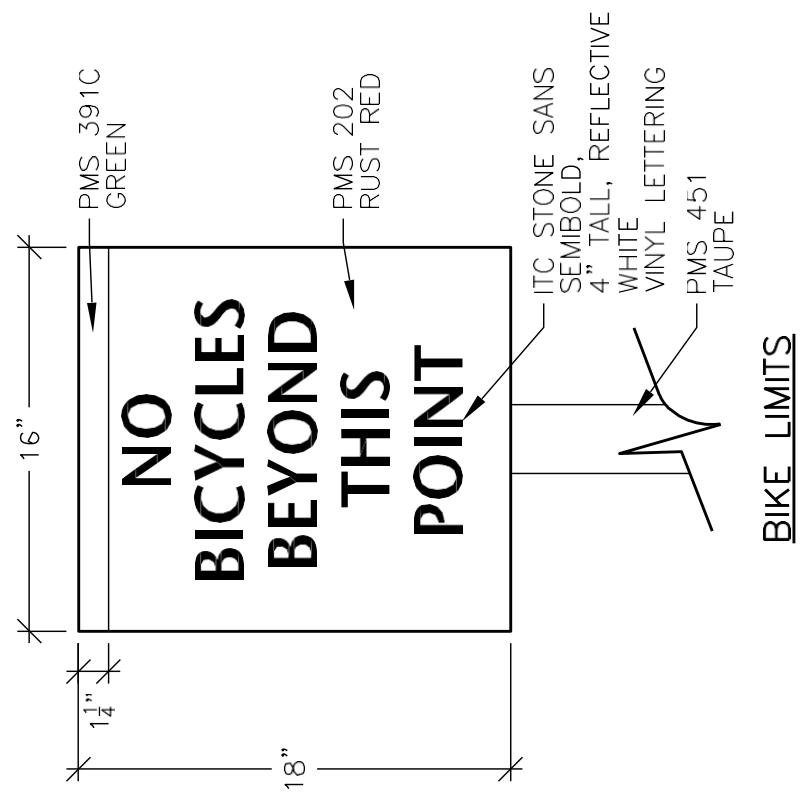


RALEIGH PARKS, RECREATION, AND CULTURAL RESOURCES

CITY OF RALEIGH STANDARD DETAIL	
REVISIONS	DATE: 02/19/2018
	GREENWAYS SIGN
	"TYPE F1"
	(REGULATORY)
<b>GS-04b</b>	

**EXAMPLE TEXT, GRAPHICS, AND COLORS**

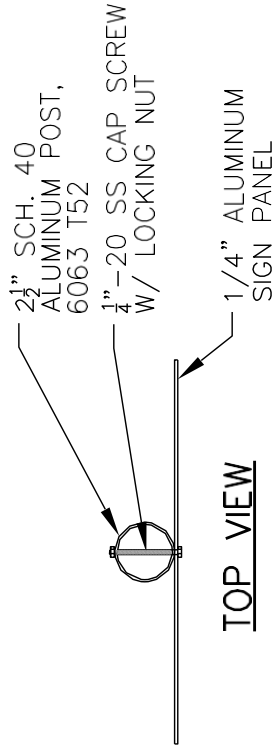


**TOP VIEW**

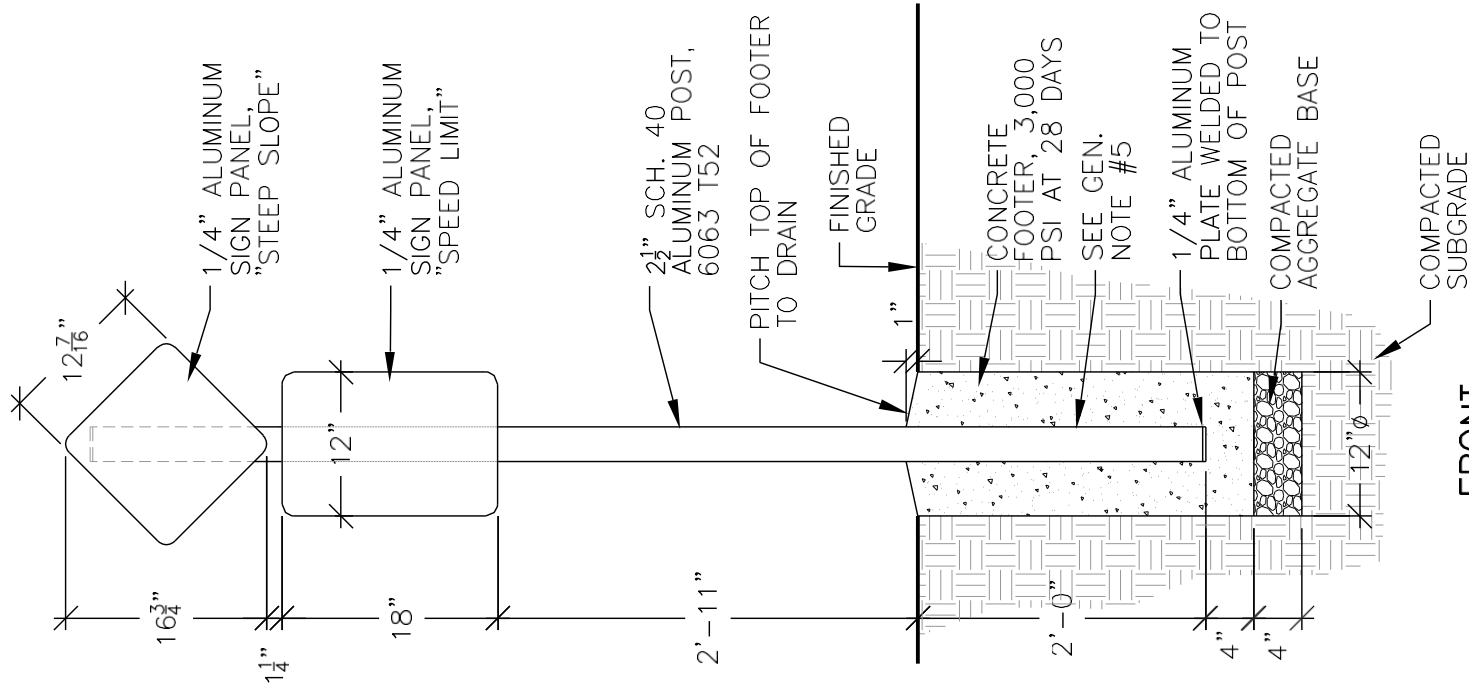


**FRONT SECTION/ELEVATION**

**DOUBLE-SIGN POST**

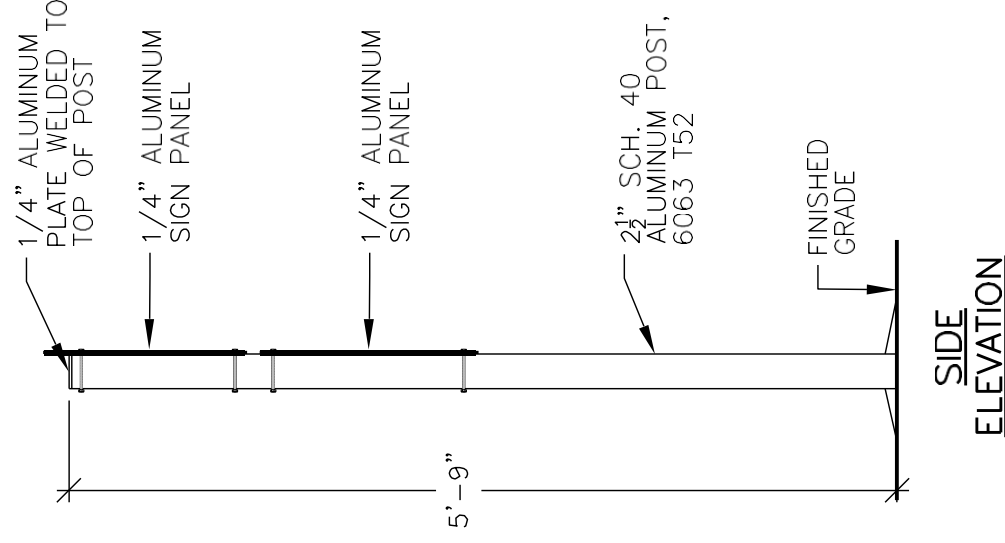


**SIDE ELEVATION**

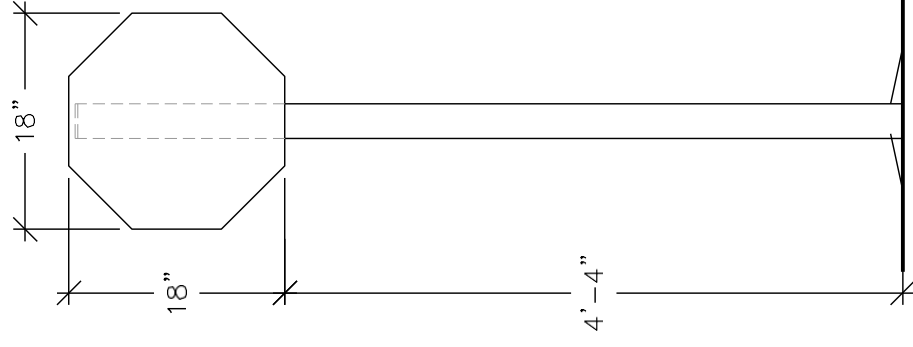

**FRONT SECTION/ELEVATION**

**SINGLE-SIGN POST**

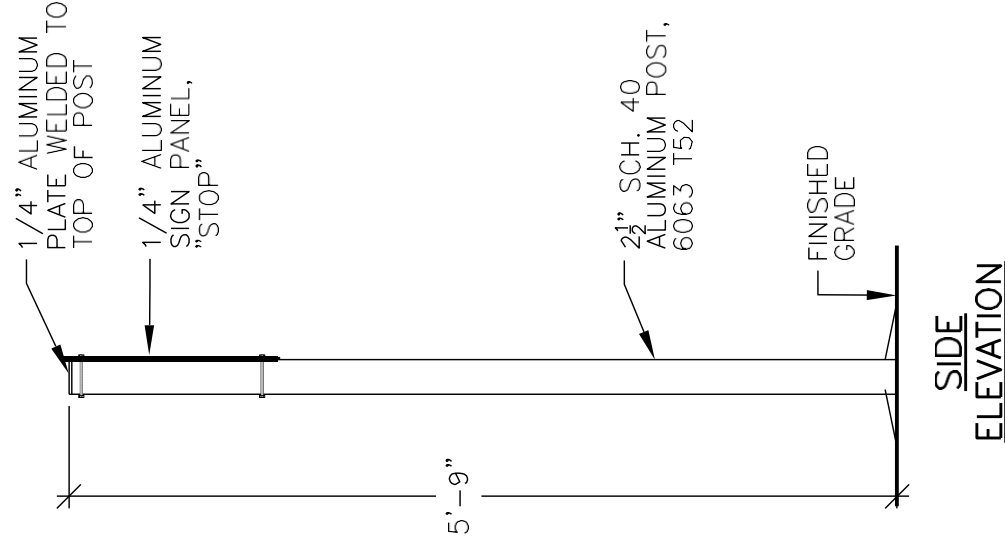

**SIDE ELEVATION**


SEE GS-09b FOR GENERAL NOTES AND SIGN GRAPHICS EXAMPLES

RALEIGH PARKS, RECREATION, AND CULTURAL RESOURCES

CITY OF RALEIGH STANDARD DETAIL	
REVISIONS	DATE: 02/19/2018
GREENWAYS SIGN "TYPE F2" (REGULATORY)	
<b>GS-08a</b>	

GENERAL NOTES

1. PROVIDE SHOP DRAWINGS FOR ALL SIGNS FOR NOTING COLOR, SIZE, SIGN TEXT/GRAPHICS, AND ANY SPECIAL HARDWARE NEEDED IN SIGN FABRICATION. ALL SHOP DRAWINGS TO BE APPROVED PRIOR TO FABRICATION.
2. LOCATE ALL SIGNS WHERE INDICATED ON THE DRAWINGS OR AS LOCATED IN FIELD BY OWNER. COMPLY WITH ALL MANUFACTURERS WRITTEN INSTRUCTIONS. REQUEST FINAL APPROVAL OF SIGN LOCATION AND ALIGNMENT FROM OWNER PRIOR TO INSTALLATION. LOCATE ALL UTILITIES PRIOR TO DIGGING.
3. OLD SIGNS AND FOUNDATIONS, WHERE PRESENT, ARE TO BE REMOVED COMPLETE UNLESS OTHERWISE APPROVED BY THE OWNER. DISPOSE IN LEGAL MANNER.
5. ALL ALUMINUM TO BE EXPOSED TO DIRECT CONTACT WITH CONCRETE SHALL BE COATED WITH COAL TAR EPOXY, TYP.
6. INSTALL ALL SIGNS LEVEL, PLUMB, AND AT HEIGHTS INDICATED ON THE DRAWINGS. CONCEAL/PAINT ALL MOUNTING HARDWARE.
7. CLEAN ALL DISTURBED SITE AREA AND SIGNAGE AFTER INSTALLATION. REMOVE ALL DEBRIS AND OLD SIGNAGE AND DISPOSE IN LEGAL MANNER.
8. PROTECT SIGNS FROM DAMAGE UNTIL ACCEPTED BY THE OWNER.

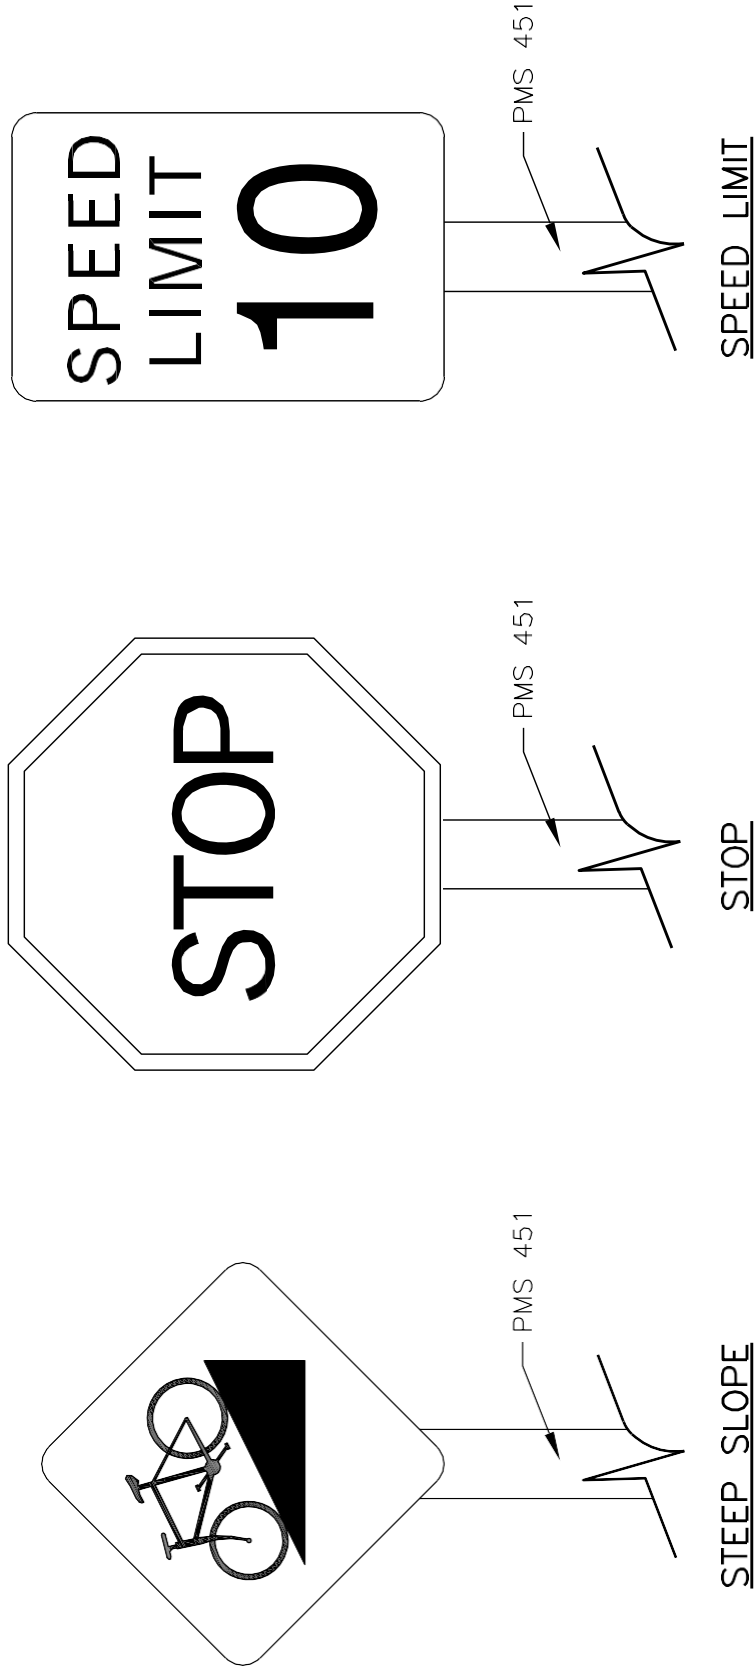

RALEIGH PARKS, RECREATION,  
AND CULTURAL RESOURCES



<b>CITY OF RALEIGH</b> STANDARD DETAIL	
REVISIONS	DATE: 02/19/2018
	GREENWAYS SIGN
	"TYPE F2"
	(REGULATORY)
	<b>GS-08b</b>

**EXAMPLE TEXT, GRAPHICS, AND COLORS**



GENERAL NOTES

1. PROVIDE SHOP DRAWINGS FOR ALL SIGNS FOR NOTING COLOR, SIZE, SIGN TEXT/GRAPHICS, AND ANY SPECIAL HARDWARE NEEDED IN SIGN FABRICATION. ALL SHOP DRAWINGS TO BE APPROVED PRIOR TO FABRICATION.
2. LOCATE ALL SIGNS WHERE INDICATED ON THE DRAWINGS OR AS LOCATED IN FIELD BY OWNER. COMPLY WITH ALL MANUFACTURERS WRITTEN INSTRUCTIONS. REQUEST FINAL APPROVAL OF SIGN LOCATION AND ALIGNMENT FROM OWNER PRIOR TO INSTALLATION. LOCATE ALL UTILITIES PRIOR TO DIGGING.
3. OLD SIGNS AND FOUNDATIONS, WHERE PRESENT, ARE TO BE REMOVED COMPLETE UNLESS OTHERWISE APPROVED BY THE OWNER. DISPOSE IN LEGAL MANNER.
5. ALL ALUMINUM TO BE EXPOSED TO DIRECT CONTACT WITH CONCRETE SHALL BE COATE WITH COAL TAR EPOXY, TYP.
6. INSTALL ALL SIGNS LEVEL, PLUMB, AND AT HEIGHTS INDICATED ON THE DRAWINGS. CONCEAL ALL MOUNTING HARDWARE.
7. CLEAN ALL DISTURBED SITE AREA AND SIGNAGE AFTER INSTALLATION. REMOVE ALL DEBRIS AND OLD SIGNAGE AND DISPOSE IN LEGAL MANNER.
8. PROTECT SIGNS FROM DAMAGE UNTIL ACCEPTED BY THE OWNER.
9. ALL EDGES GROUND AND BUFFED SMOOTH. NO VISIBLE WELDS OR SEAMS.
10. SIGNS SHALL BE PERMANENTLY IDENTIFIED AT THE BOTTOM OF THE POST WITH THE MANUFACTURER'S NAME, MONTH AND YEAR OF MANUFACTURE. MANUFACTURING INFORMATION SHALL BE INCONSPICUOUS BUT VISIBLE. MANUFACTURING INFORMATION LOCATION AND SIZE SHALL BE NOTED ON SHOP DRAWING SUBMITTALS.

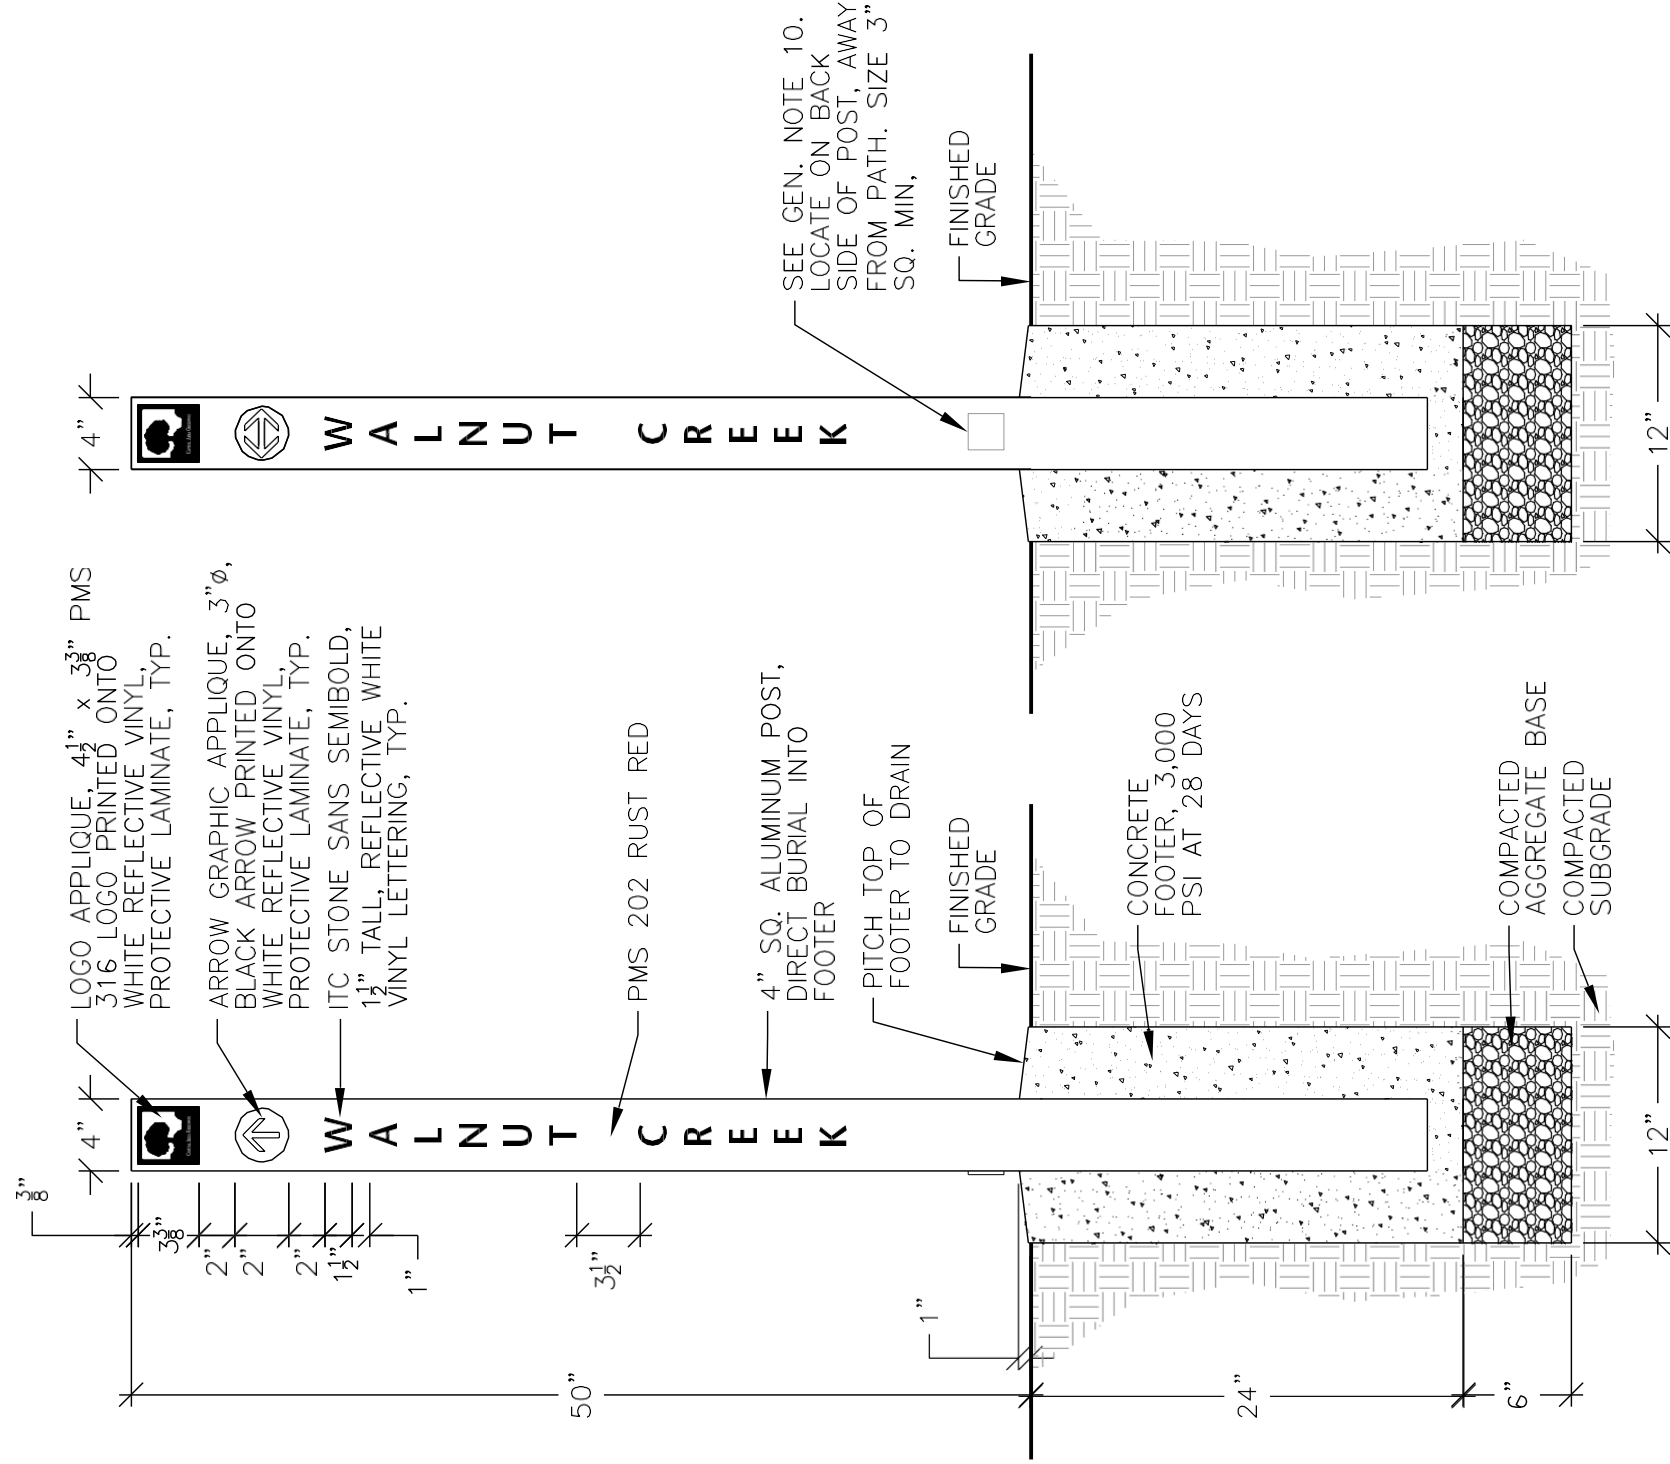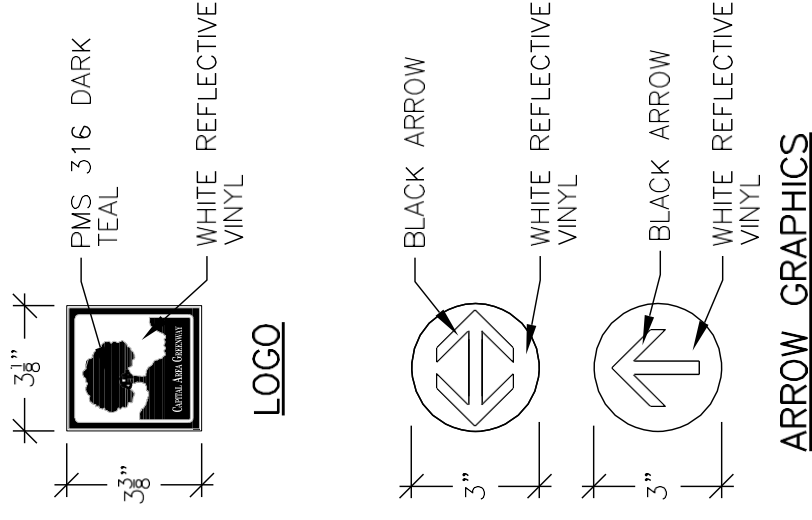


SIGN TEXT/GRAPHICS SHOWN FOR ILLUSTRATIVE PURPOSES ONLY. TEXT/GRAPHICS TO BE SPECIFIC TO PROJECT AND/OR LOCATION.

**RALEIGH PARKS, RECREATION, AND CULTURAL RESOURCES**


<b>CITY OF RALEIGH</b>	
STANDARD DETAIL	
REVISIONS	DATE: 02/19/2018
	GREENWAYS SIGN
	"TYPE G1"
	(CONFIDENCE MARKER)
	<b>GS-05</b>

GENERAL NOTES


1. PROVIDE SHOP DRAWINGS FOR ALL SIGNS FOR NOTING COLOR, SIZE, SIGN TEXT/GRAPHICS, AND ANY SPECIAL HARDWARE NEEDED IN SIGN FABRICATION. ALL SHOP DRAWINGS TO BE APPROVED PRIOR TO FABRICATION.
2. LOCATE ALL SIGNS WHERE INDICATED ON THE DRAWINGS OR AS LOCATED IN FIELD BY OWNER. COMPLY WITH ALL MANUFACTURERS WRITTEN INSTRUCTIONS. REQUEST FINAL APPROVAL OF SIGN LOCATION AND ALIGNMENT FROM OWNER PRIOR TO INSTALLATION. LOCATE ALL UTILITIES PRIOR TO DIGGING.
3. INSTALL ALL SIGNS LEVEL, PLUMB, AND AT HEIGHTS INDICATED ON THE DRAWINGS. CONCEAL ALL MOUNTING HARDWARE.
4. CLEAN ALL DISTURBED SITE AREA AND SIGNAGE AFTER INSTALLATION. REMOVE ALL DEBRIS AND OLD SIGNAGE AND DISPOSE IN LEGAL MANNER.
5. PROTECT SIGNS FROM DAMAGE UNTIL ACCEPTED BY THE OWNER.
6. ALL EDGES GROUND AND BUFFED SMOOTH. NO VISIBLE WELDS OR SEAMS.
7. SIGNS SHALL BE PERMANENTLY IDENTIFIED AT THE BACK OF THE MARKER FACE WITH THE MANUFACTURER'S NAME, MONTH AND YEAR OF MANUFACTURE. MANUFACTURING INFORMATION SHALL BE INCONSPICUOUS BUT VISIBLE. MANUFACTURING INFORMATION LOCATION AND SIZE SHALL BE NOTED ON SHOP DRAWING SUBMITTALS.

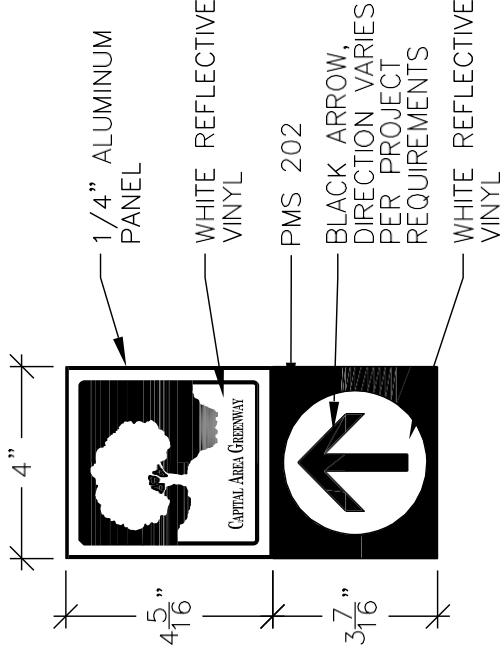

TYPE G2, G3, & G4  
MARKER FACE DETAIL  
SEE NOTE 7.

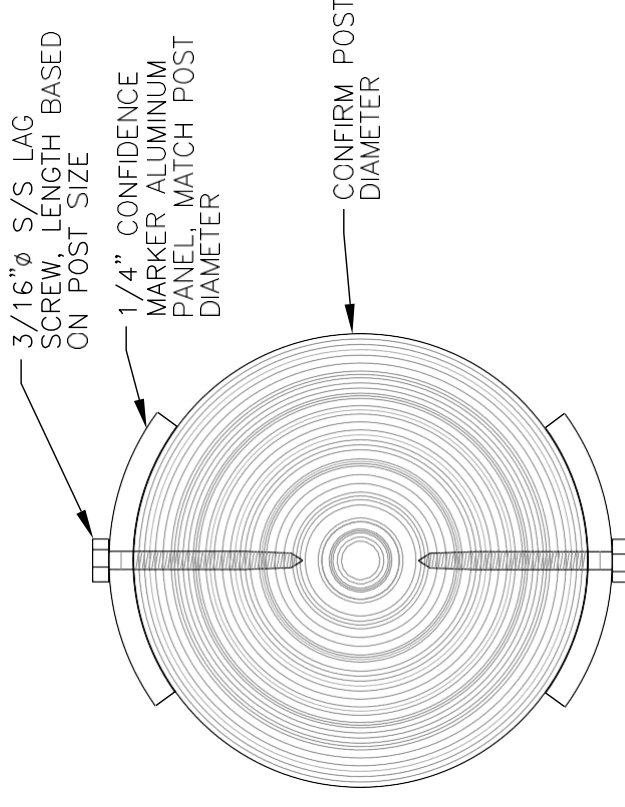


TYPE G4 – MOUNTING ON EXISTING  
WOOD POST, FRONT TO BACK DIRECTIONS

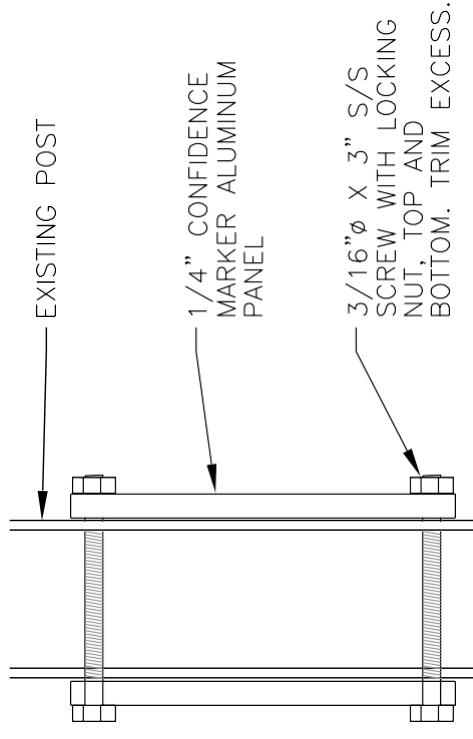


SIDE VIEW

TYPE G2 – MOUNTING ON EXISTING SIGN POST,  
FRONT TO BACK DIRECTIONS

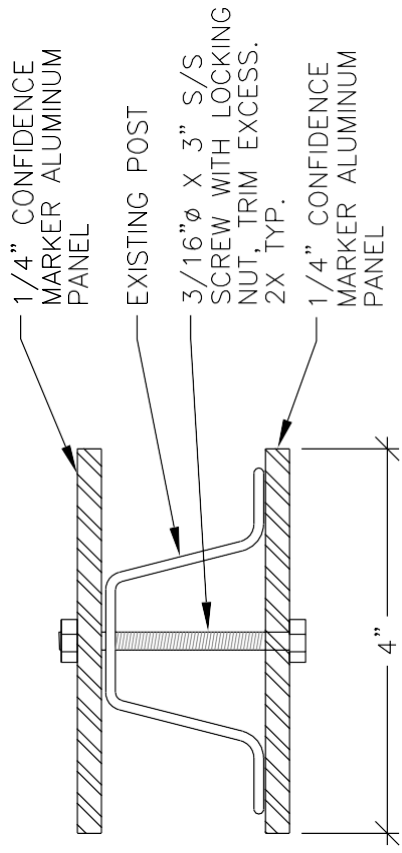

SECTION

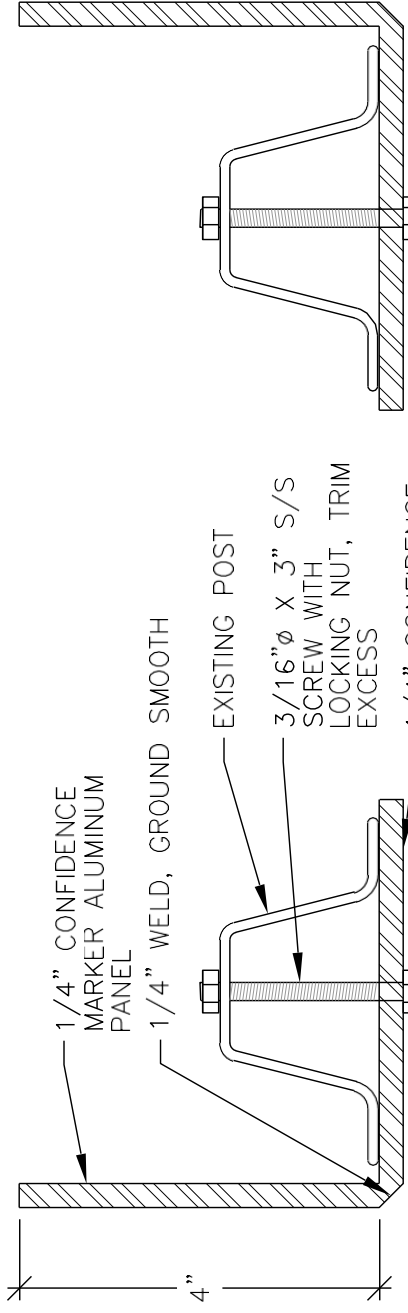


SECTION

TYPE G3 – MOUNTING ON EXISTING SIGN POST  
FRONT TO SIDE DIRECTIONS


SECTION

RALEIGH PARKS, RECREATION,  
AND CULTURAL RESOURCES

<b>CITY OF RALEIGH</b> STANDARD DETAIL	
REVISIONS	DATE: 02/19/2018
	<b>GREENWAYS SIGN</b>
	"TYPE G2, G3, & G4"
	(CONFIDENCE MARKER)
	<b>GS-06</b>

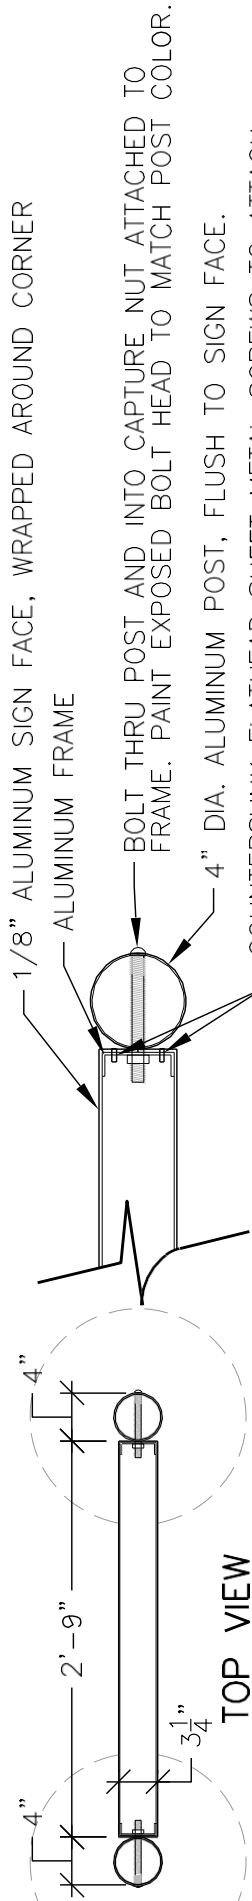

**TOP VIEW DETAIL**

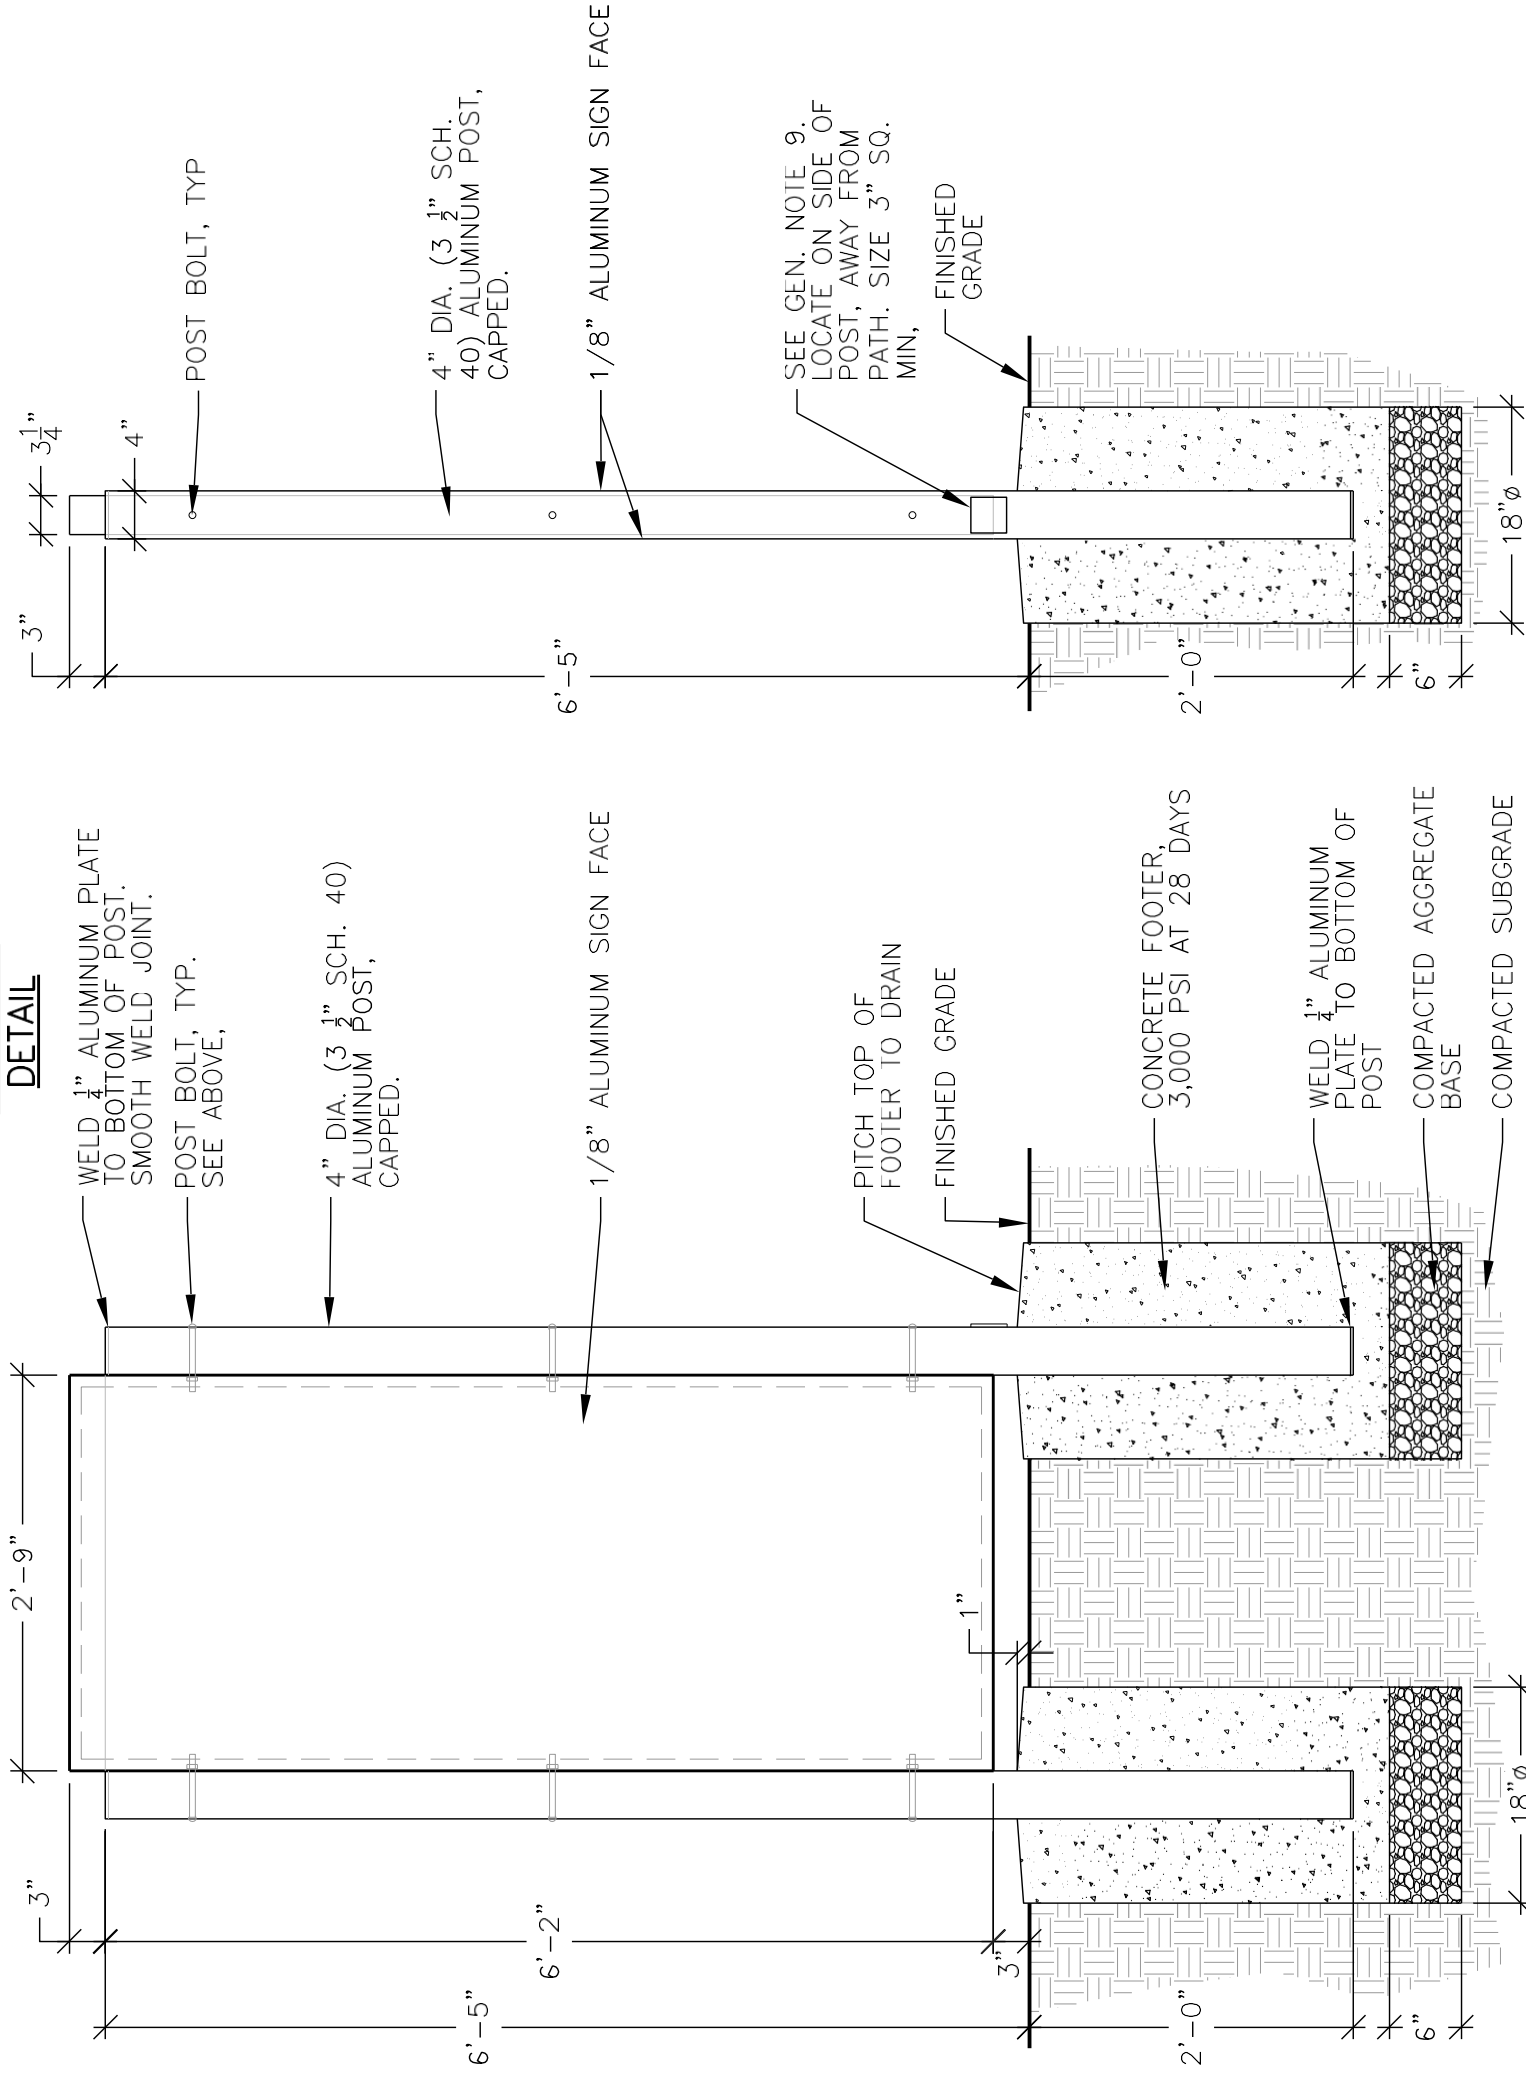

1/8" ALUMINUM SIGN FACE, WRAPPED AROUND CORNER

ALUMINUM FRAME

BOLT THRU POST AND INTO CAPTURE NUT ATTACHED TO FRAME. PAINT EXPOSED BOLT HEAD TO MATCH POST COLOR.

4" DIA. ALUMINUM POST, FLUSH TO SIGN FACE.

COUNTERSUNK FLATHEAD SHEET METAL SCREWS TO ATTACH SIGN PANEL TO FRAME, SPACED 6" VERTICALLY TYP.

3"

WELD 1/4" ALUMINUM PLATE TO BOTTOM OF POST. SMOOTH WELD JOINT.

POST BOLT, TYP. SEE ABOVE.

4" DIA. (3 1/2" SCH. 40) ALUMINUM POST, CAPPED.

1/8" ALUMINUM SIGN FACE

6'-5"

PITCH TOP OF FOOTER TO DRAIN

FINISHED GRADE

CONCRETE FOOTER, 3,000 PSI AT 28 DAYS

WELD 1/4" ALUMINUM PLATE TO BOTTOM OF POST

COMPACTED AGGREGATE BASE

COMPACTED SUBGRADE

18"  $\varnothing$

SEE GEN. NOTE 9. LOCATE ON SIDE OF POST, AWAY FROM PATH. SIZE 3" SQ. MIN.

FINISHED GRADE

2'-0"

6"

18"  $\varnothing$

GENERAL NOTES


1. PROVIDE SHOP DRAWINGS FOR ALL SIGNS FOR NOTING COLOR, SIZE, SIGN TEXT/GRAPHICS, AND ANY SPECIAL HARDWARE NEEDED IN SIGN FABRICATION. ALL SHOP DRAWINGS TO BE APPROVED PRIOR TO FABRICATION.
2. SIGNS SHALL BE PERMANENTLY IDENTIFIED ON THE SIDE BOTTOM OF THE SIGN WITH THE MANUFACTURER'S NAME, MONTH AND YEAR OF MANUFACTURE. MANUFACTURING INFORMATION SHALL BE INCONSPICUOUS BUT VISIBLE. MANUFACTURING INFORMATION LOCATION AND SIZE SHALL BE NOTED ON SHOP DRAWING SUBMITTALS.
3. LOCATE ALL SIGNS WHERE INDICATED ON THE DRAWINGS OR AS LOCATED IN FIELD BY OWNER. COMPLY WITH ALL MANUFACTURER'S WRITTEN INSTRUCTIONS. REQUEST FINAL APPROVAL OF SIGN LOCATION AND ALIGNMENT FROM OWNER PRIOR TO INSTALLATION. LOCATE ALL UTILITIES PRIOR TO DIGGING.
4. OLD SIGNS AND FOUNDATIONS, WHERE PRESENT, ARE TO BE REMOVED COMPLETE UNLESS OTHERWISE APPROVED BY THE OWNER. DISPOSE IN LEGAL MANNER.
5. ALL ALUMINUM TO BE EXPOSED TO DIRECT CONTACT WITH CONCRETE SHALL BE COATED WITH COAL TAR EPOXY, TYP.
6. INSTALL ALL SIGNS LEVEL, PLUMB, AND AT HEIGHTS INDICATED ON THE DRAWINGS. CONCEAL ALL MOUNTING HARDWARE.
7. CLEAN ALL DISTURBED SITE AREA AND SIGNAGE AFTER INSTALLATION. REMOVE ALL DEBRIS AND OLD SIGNAGE AND DISPOSE IN LEGAL MANNER.
8. PROTECT SIGNS FROM DAMAGE UNTIL ACCEPTED BY THE OWNER.
9. SIGNS SHALL BE PERMANENTLY IDENTIFIED AT THE BOTTOM OF THE POST WITH THE MANUFACTURER'S NAME, MONTH AND YEAR OF MANUFACTURE. MANUFACTURING INFORMATION SHALL BE INCONSPICUOUS BUT VISIBLE. MANUFACTURING INFORMATION LOCATION AND SIZE SHALL BE NOTED ON SHOP DRAWING SUBMITTALS.

ADDITIONAL NOTES

1. FINAL SIGN TEXT, MAPS, AND GRAPHICS TO BE DETERMINED AND WILL BE SUPPLIED TO MANUFACTURER.
2. SIGNS CAN BE EITHER SINGLE OR DOUBLE SIDED BASED N APPLICATION.

RALEIGH PARKS, RECREATION, AND CULTURAL RESOURCES

<b>CITY OF RALEIGH</b> STANDARD DETAIL	
REVISIONS	DATE: 02/19/2018
SIGN "TYPE I" (INFORMATION KIOSK)	
<b>GS-07a</b>	

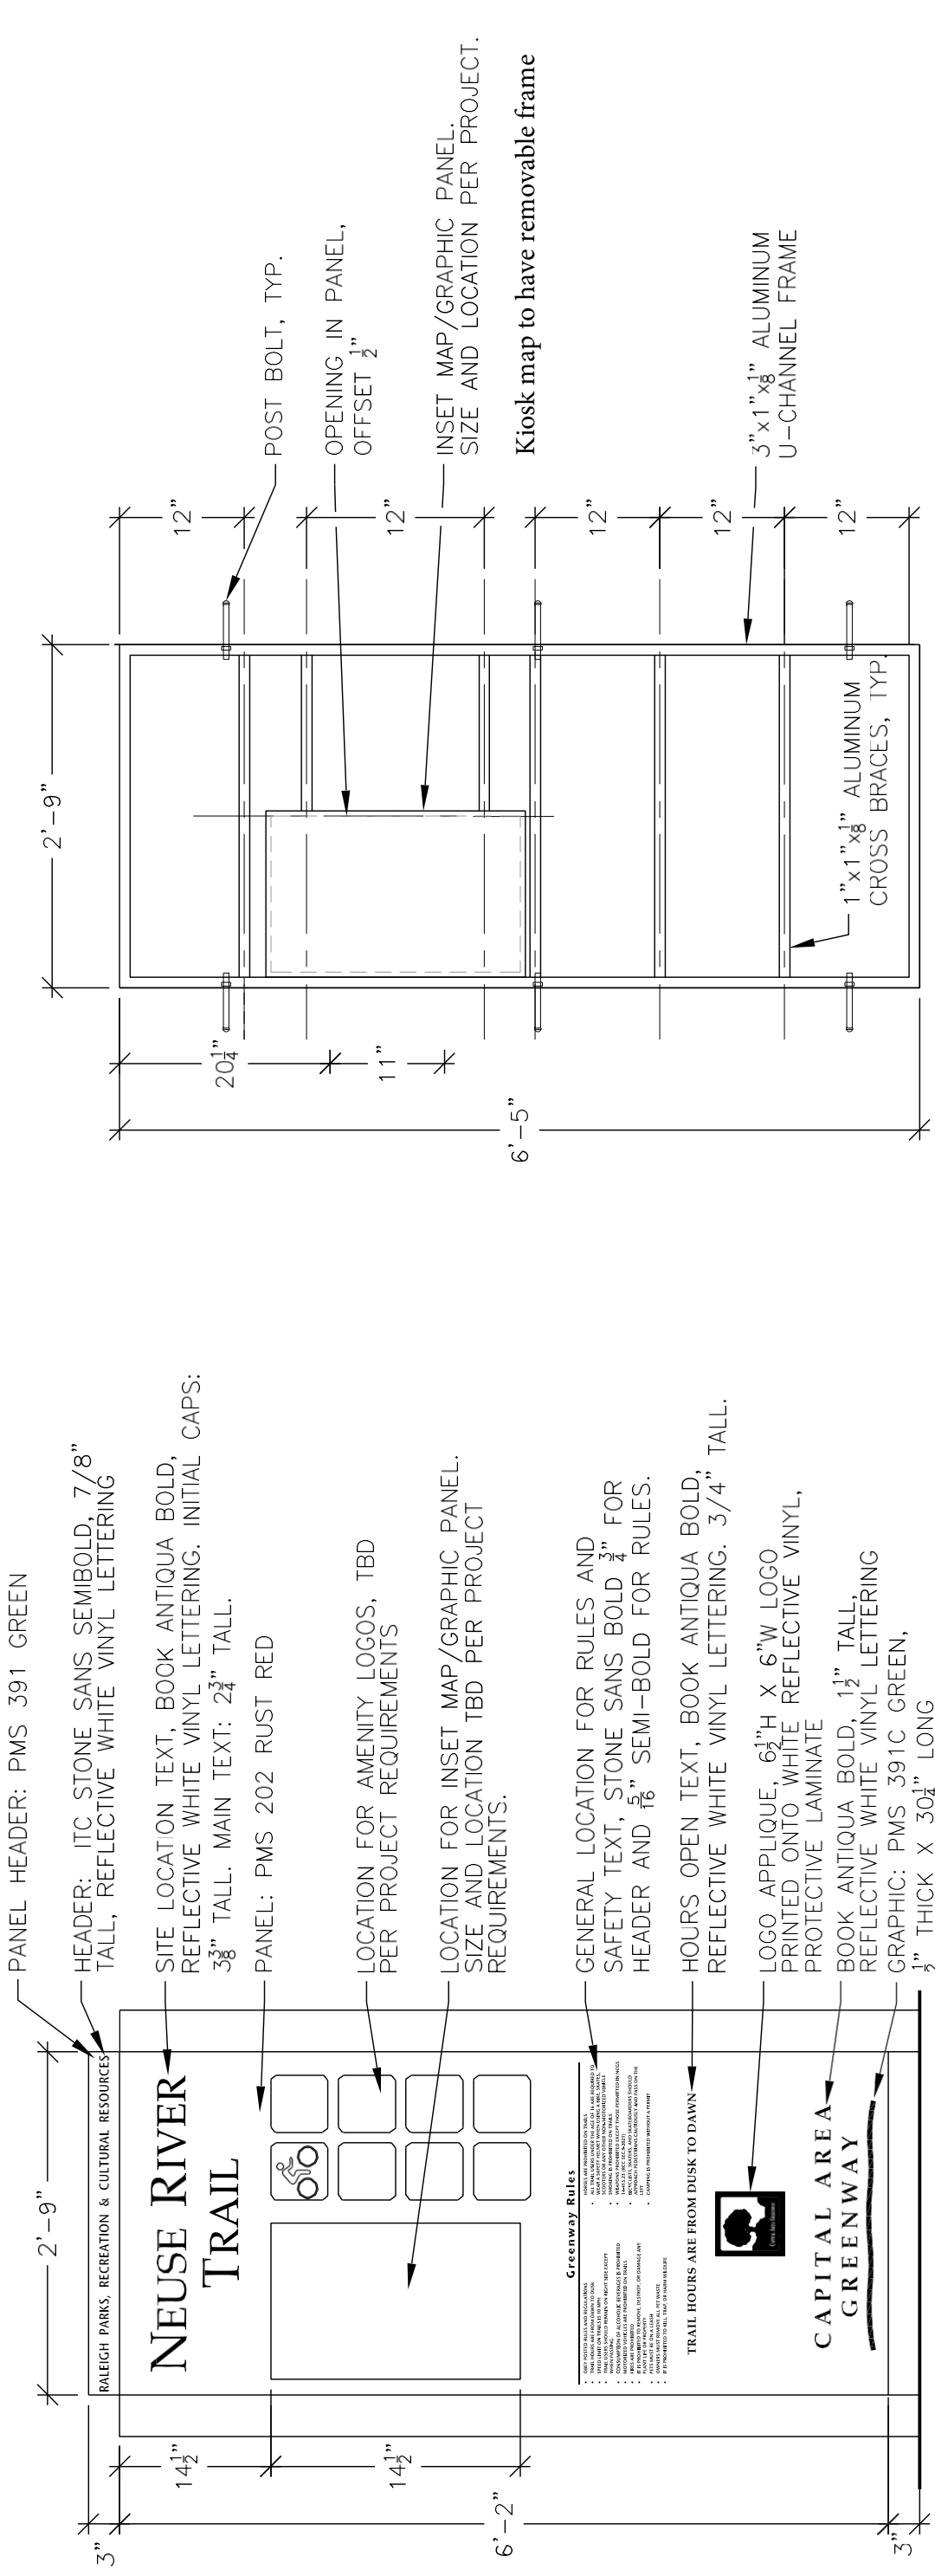

PANEL HEADER: PMS 391 GREEN

HEADER: ITC STONE SANS SEMIBOLD, 7/8" TALL, REFLECTIVE WHITE VINYL LETTERING

SITE LOCATION TEXT, BOOK ANTIQUA BOLD, REFLECTIVE WHITE VINYL LETTERING. INITIAL CAPS: 3/8" TALL. MAIN TEXT: 2 3/4" TALL.

PANEL: PMS 202 RUST RED

LOCATION FOR AMENITY LOGOS, TBD PER PROJECT REQUIREMENTS

LOCATION FOR INSET MAP/GRAPHIC PANEL. SIZE AND LOCATION TBD PER PROJECT REQUIREMENTS.

GENERAL LOCATION FOR RULES AND SAFETY TEXT, STONE SANS BOLD 3/4" FOR HEADER AND 5/16" SEMI-BOLD FOR RULES.


HOURS OPEN TEXT, BOOK ANTIQUA BOLD, REFLECTIVE WHITE VINYL LETTERING. 3/4" TALL.

LOGO APPLIQUE, 6 1/2"H X 6"W LOGO PRINTED ONTO WHITE REFLECTIVE VINYL, PROTECTIVE LAMINATE

BOOK ANTIQUA BOLD, 1 1/2" TALL, REFLECTIVE WHITE VINYL LETTERING

GRAPHIC: PMS 391C GREEN, 1/2" THICK X 30 1/4" LONG

### LAYOUT OPTION 1

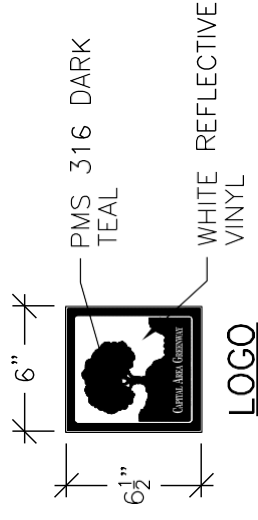

### GREENWAY RULES

- ITC STONE SANS BOLD, 3/4" TALL, REFLECTIVE WHITE SCREENED TEXT
- ITC STONE SANS SEMIBOLD, 5/16" TALL, REFLECTIVE WHITE SCREENED TEXT


### FRAME - LAYOUT 2

SIGN TEXT/GRAPHICS SHOWN FOR ILLUSTRATIVE PURPOSES ONLY. TEXT/GRAPHICS TO BE SPECIFIC TO PROJECT AND/OR LOCATION. SIGNS CAN BE EITHER SINGLE OR DOUBLE SIDED BASED N APPLICATION.

### RALEIGH PARKS, RECREATION, AND CULTURAL RESOURCES

<b>CITY OF RALEIGH</b> STANDARD DETAIL	
REVISIONS	DATE: 02/19/2018
PARKS SIGN "TYPE I" (INFORMATION KIOSK)	
<b>GS-07b</b>	


### SIGN LAYOUT EXAMPLE 1

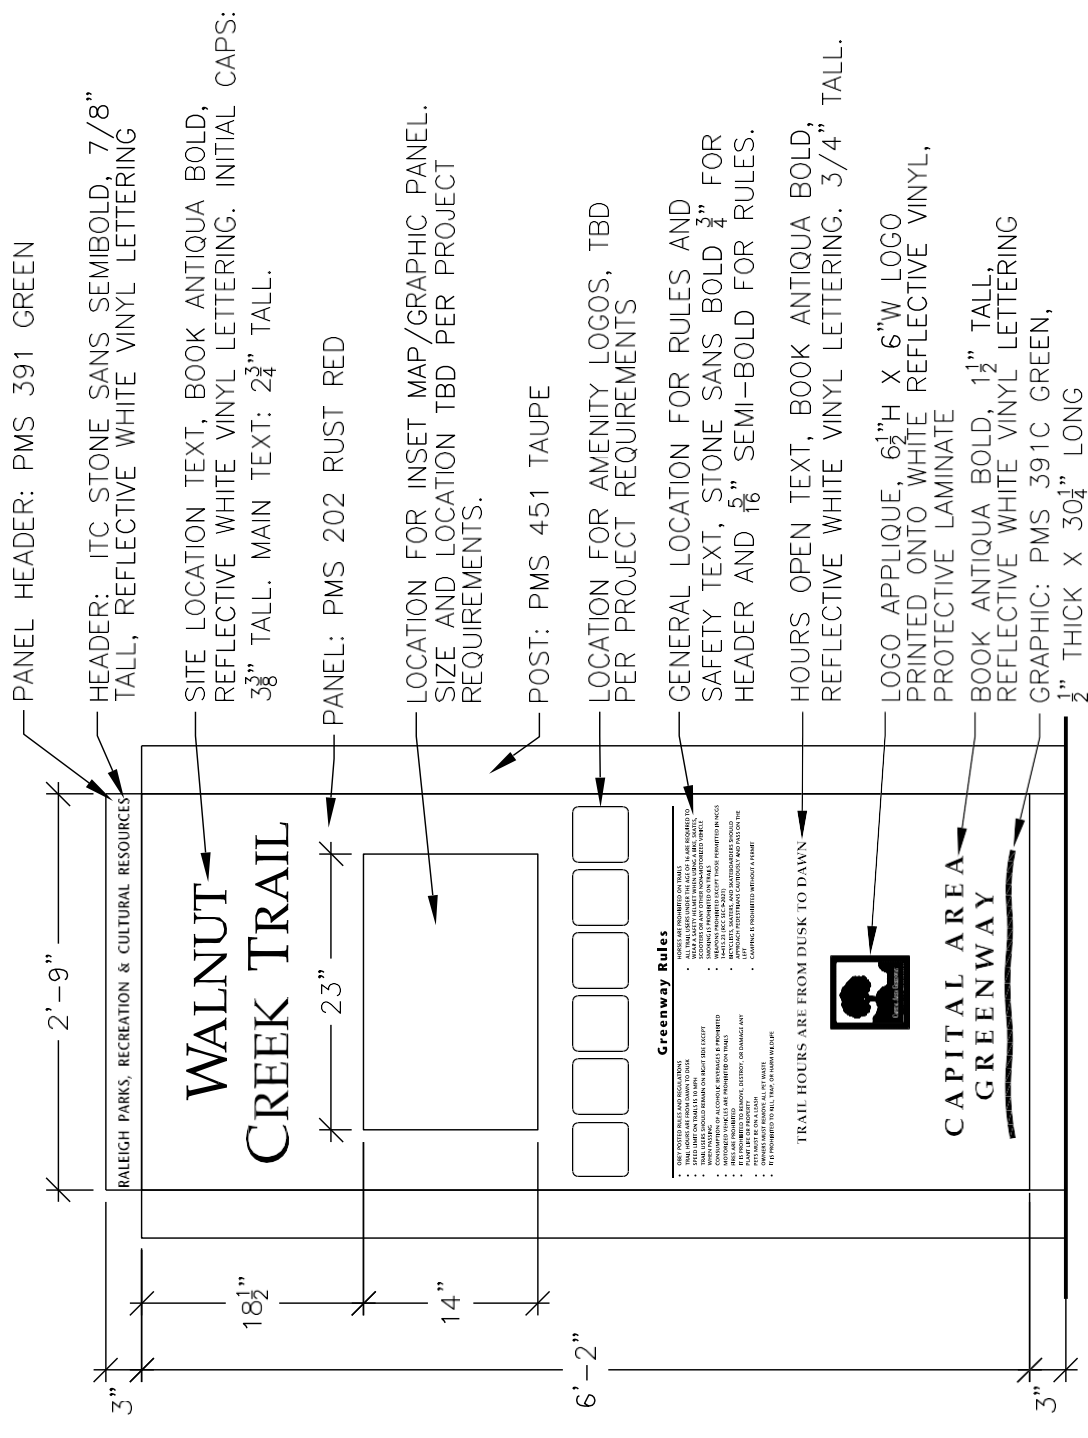

### LAYOUT OPTION 2

### GREENWAY RULES

- OBEY POSTED RULES AND REGULATIONS
- TRAIL HOURS ARE FROM DAWN TO DUSK
- SPEED LIMIT ON TRAILS IS 10 MPH
- TRAIL USERS SHOULD REMAIN ON RIGHT SIDE EXCEPT WHEN PASSING
- CONSUMPTION OF ALCOHOLIC BEVERAGES IS PROHIBITED
- MOTORIZED VEHICLES ARE PROHIBITED ON TRAILS
- FIRES ARE PROHIBITED
- IT IS PROHIBITED TO REMOVE, DESTROY, OR DAMAGE ANY PLANT LIFE OR PROPERTY
- PETS MUST BE ON A LEASH
- OWNERS MUST REMOVE ALL PET WASTE
- IT IS PROHIBITED TO KILL, TRAP, OR HARM WILDLIFE
- HORSES ARE PROHIBITED ON TRAILS
- ALL TRAIL USERS UNDER THE AGE OF 16 ARE REQUIRED TO WEAR A SAFETY HELMET WHEN USING A BIKE, SKATES, SCOOTERS OR ANY OTHER NON-MOTORIZED VEHICLE
- SMOKING IS PROHIBITED ON TRAILS
- WEAPONS PROHIBITED EXCEPT THOSE PERMITTED IN NCGS 14-415.23 (RCC SEC.9-2021)
- BICYCLISTS, SKATERS, AND SKATEBOARDERS SHOULD APPROACH PEDESTRIANS CAUTIOUSLY AND PASS ON THE LEFT
- CAMPING IS PROHIBITED WITHOUT A PERMIT

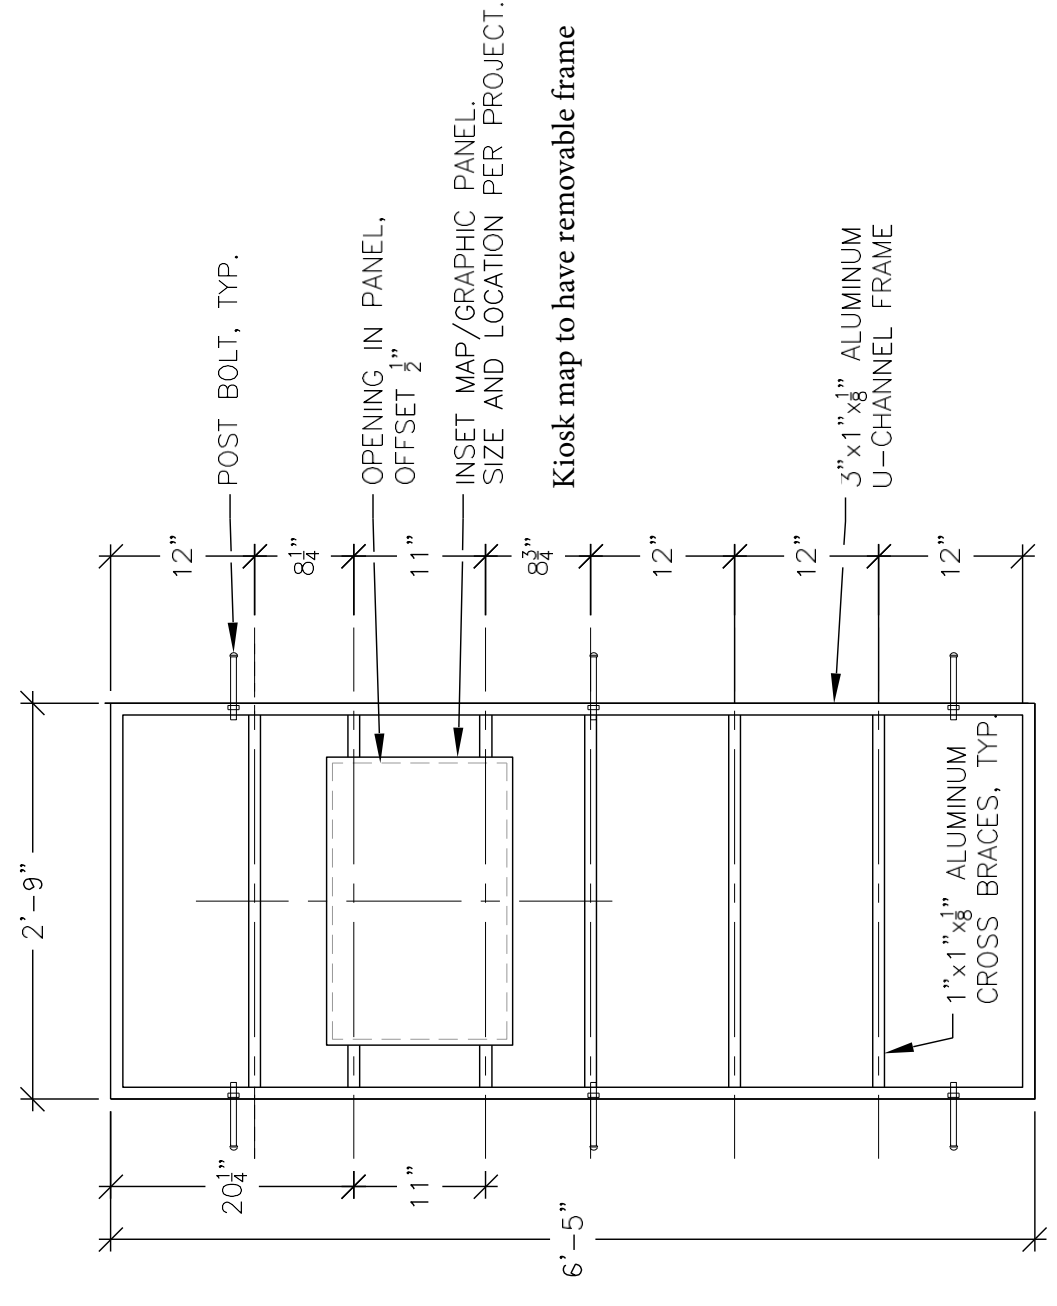


### FRAME - LAYOUT 2

SIGN TEXT/GRAPHICS SHOWN FOR ILLUSTRATIVE PURPOSES ONLY. TEXT/GRAPHICS TO BE SPECIFIC TO PROJECT AND/OR LOCATION. SIGNS CAN BE EITHER SINGLE OR DOUBLE SIDED BASED N APPLICATION.

RALEIGH PARKS, RECREATION, AND CULTURAL RESOURCES

CITY OF RALEIGH STANDARD DETAIL	
REVISIONS	DATE: 02/19/2018
PARKS SIGN "TYPE I" (INFORMATION KIOSK)	
GS-07c	

## SIGN LAYOUT EXAMPLE 2

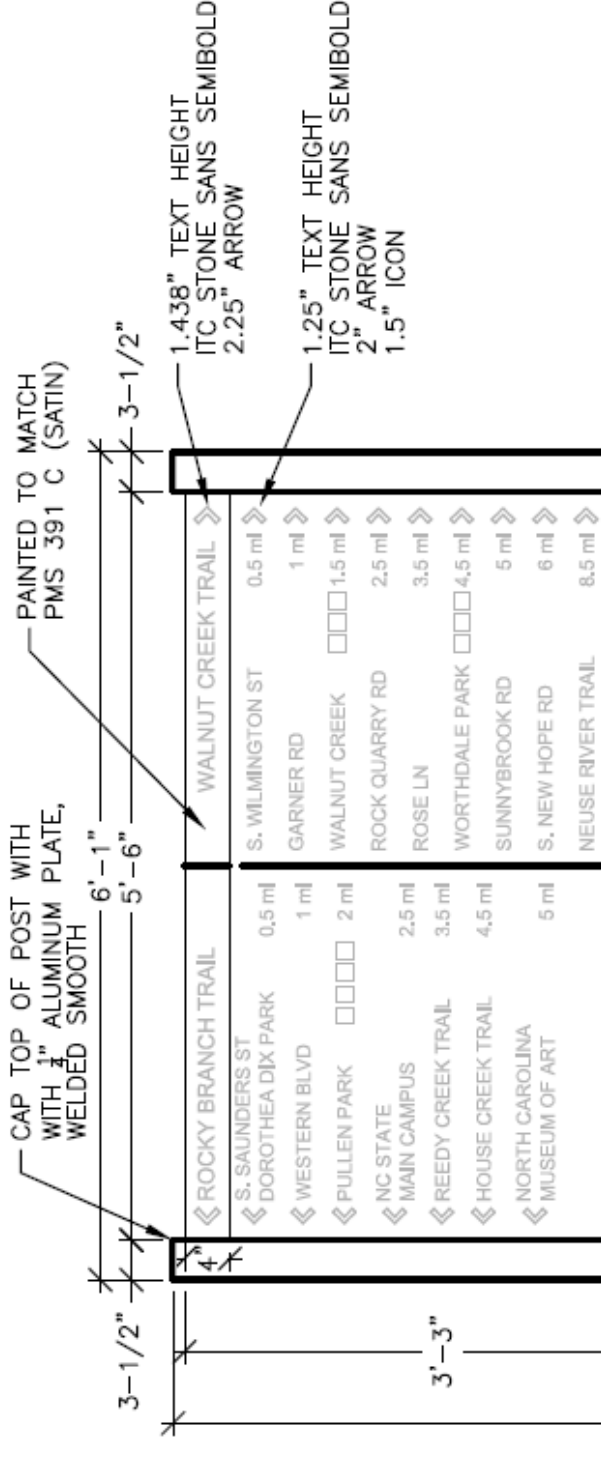


- SIGN TEXT/GRAPHICS SHOWN FOR ILLUSTRATIVE PURPOSES ONLY. TEXT/GRAPHICS TO BE SPECIFIC TO PROJECT AND/OR LOCATION.
- SIGN MAY BE DOUBLE-SIDED. SAME TEXT AND LAYOUT, BASED ON SITE CONDITIONS AND VIEWING DIRECTIONS.

SEE SHEET GS-### FOR NOTES AND PIPE/COLLAR SECTION


1/4" THICK ALUMINUM SIGN PANEL, PAINTED TO MATCH PMS 202 C (SATIN) REFLECTIVE WHITE VINYL GRAPHICS

3" SCH. 40 ALUMINUM POST COLLAR. PAINTED TO MATCH PMS 202 C (SATIN)

2 1/2" SCH. 40 ALUMINUM POST. PAINTED TO MATCH PMS 451 C (SATIN)

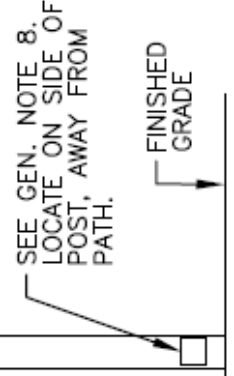


**SIDE ELEVATION**

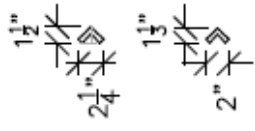

STRAIGHT AHEAD DIRECTION TO USE UP-FACING ARROW

ARROW GRAPHIC

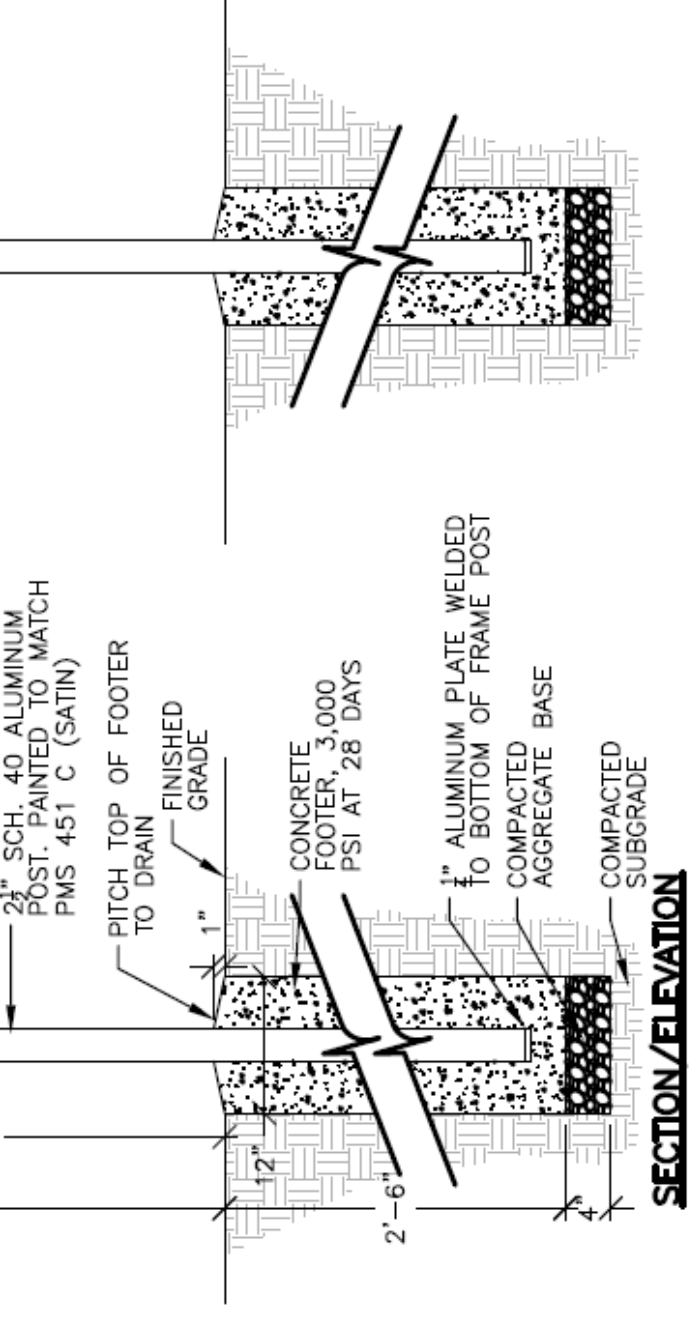

**SECTION/ELEVATION**

RALEIGH PARKS, RECREATION, AND CULTURAL RESOURCES

CITY OF RALEIGH STANDARD DETAIL	
REVISIONS	DATE:
GREENWAYS SIGN "DESTINATION DIRECTIONAL" (DOUBLE PANEL)	
GS-###	

NOT TO SCALE


Note: Single Panel Destination Directional shares all of the measurements listed for the double panel Destination Directional with the exception of the panel size. While the double panel is 66" wide, the single panel is 33" wide. All other values and details are the same between these two sign types.

GENERAL NOTES

1. PROVIDE SHOP DRAWINGS FOR ALL SIGNS NOTING COLOR, SIZE, SIGN TEXT/GRAPHICS, AND ANY SPECIAL HARDWARE NEEDED IN SIGN FABRICATION. ALL SHOP DRAWINGS TO BE APPROVED PRIOR TO FABRICATION.
2. LOCATE ALL SIGNS WHERE INDICATED ON THE DRAWINGS OR AS LOCATED IN FIELD BY OWNER. COMPLY WITH ALL MANUFACTURER'S WRITTEN INSTRUCTIONS. REQUEST FINAL APPROVAL OF SIGN LOCATION AND ALIGNMENT FROM OWNER PRIOR TO INSTALLATION.
3. LOCATE ALL UTILITIES PRIOR TO DIGGING.
4. OLD SIGNS AND FOUNDATIONS, WHERE PRESENT, ARE TO BE REMOVED COMPLETE UNLESS OTHERWISE APPROVED BY THE OWNER. DISPOSE IN LEGAL MANNER.
5. ALL ALUMINUM TO BE EXPOSED TO DIRECT CONTACT WITH CONCRETE SHALL BE COATED WITH COAL TAR EPOXY, TYP.
6. INSTALL ALL SIGNS LEVEL, PLUMB, AND AT HEIGHTS INDICATED ON THE DRAWINGS. CONCEAL/PAINT ALL MOUNTING HARDWARE.
7. CLEAN ALL DISTURBED SITE AREA AND SIGNAGE AFTER INSTALLATION. REMOVE ALL DEBRIS AND OLD SIGNAGE AND DISPOSE IN LEGAL MANNER.
8. PROTECT SIGNS FROM DAMAGE UNTIL ACCEPTED BY THE OWNER.
9. SIGNS SHALL BE PERMANENTLY IDENTIFIED AT THE BOTTOM OF THE POST WITH THE MANUFACTURER'S NAME, MONTH AND YEAR OF MANUFACTURE. MANUFACTURING INFORMATION SHALL BE INCONSPICUOUS BUT VISIBLE. MANUFACTURING INFORMATION LOCATION AND SIZE SHALL BE NOTED ON SHOP DRAWING SUBMITTALS.

ADDITIONAL NOTES

1. SIGN TEXT TO BE SPECIFIC TO PROJECT.
2. ALL LETTERED TEXT TO BE REFLECTIVE WHITE VINYL LETTERING. SURFACE SCREEN APPLICATION OR AS RECOMMENDED BY MANUFACTURER.
3. LETTER STYLE: ITC STONE SANS SEMIBOLD.
4. SEE SIGN LETTERING AND COLORS DETAIL.
5. SIZE OF PANEL WITH LETTERING WILL VARY DEPENDING ON PROJECT NEEDS, SIGN LOCATION, AND VIEWING DIRECTIONS. BOTH SIDES MAY HAVE LETTERING.

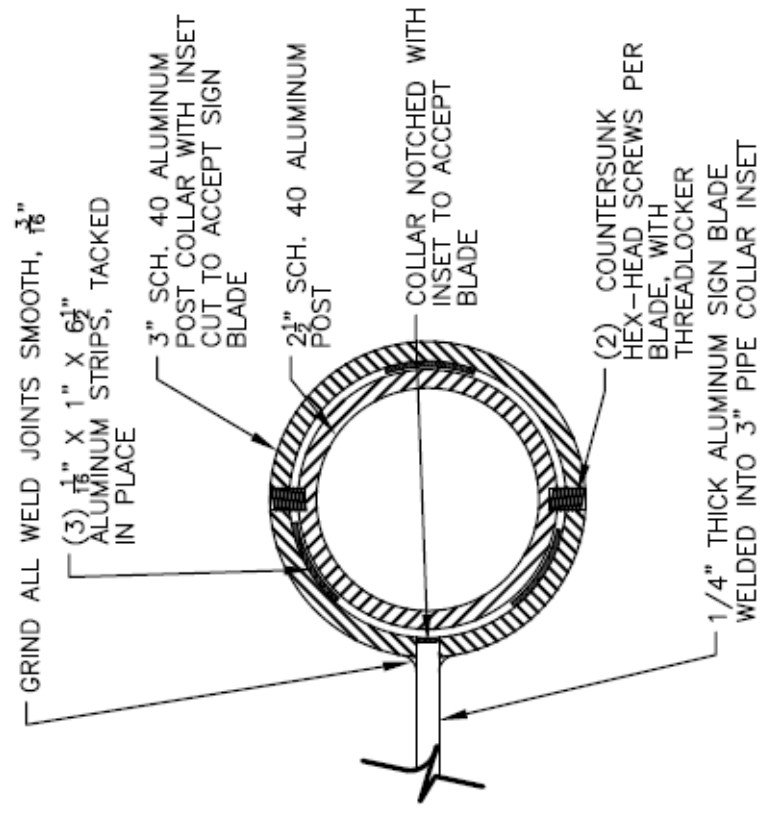

**SECTION**

RALEIGH PARKS, RECREATION,  
AND CULTURAL RESOURCES


CITY OF RALEIGH  
STANDARD DETAIL

REVISIONS DATE:


GREENWAYS SIGN  
"DESTINATION  
DIRECTIONAL"  
(DOUBLE PANEL)

**GS-###**

NOT TO SCALE

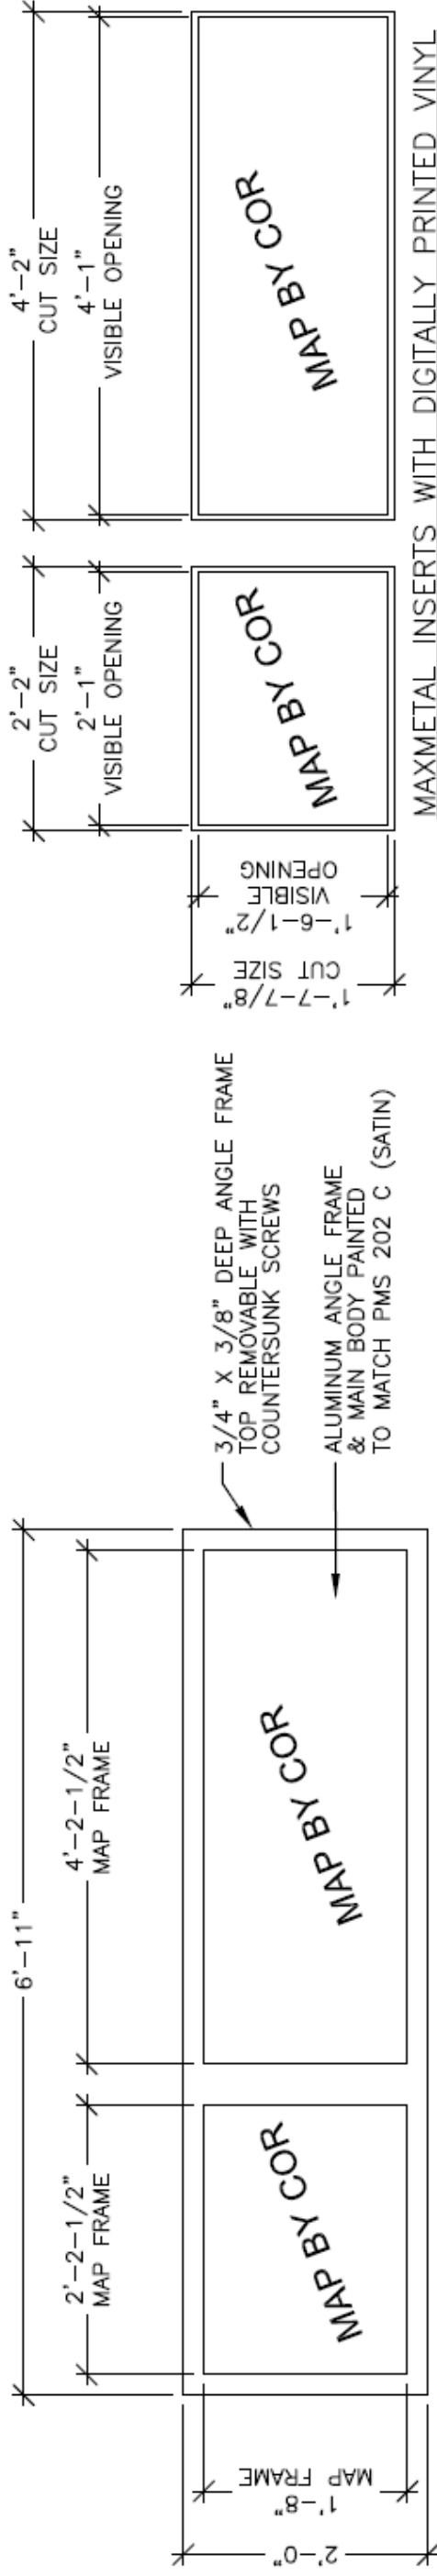

STRAIGHT ON VIEW OF TOP OF SIGN

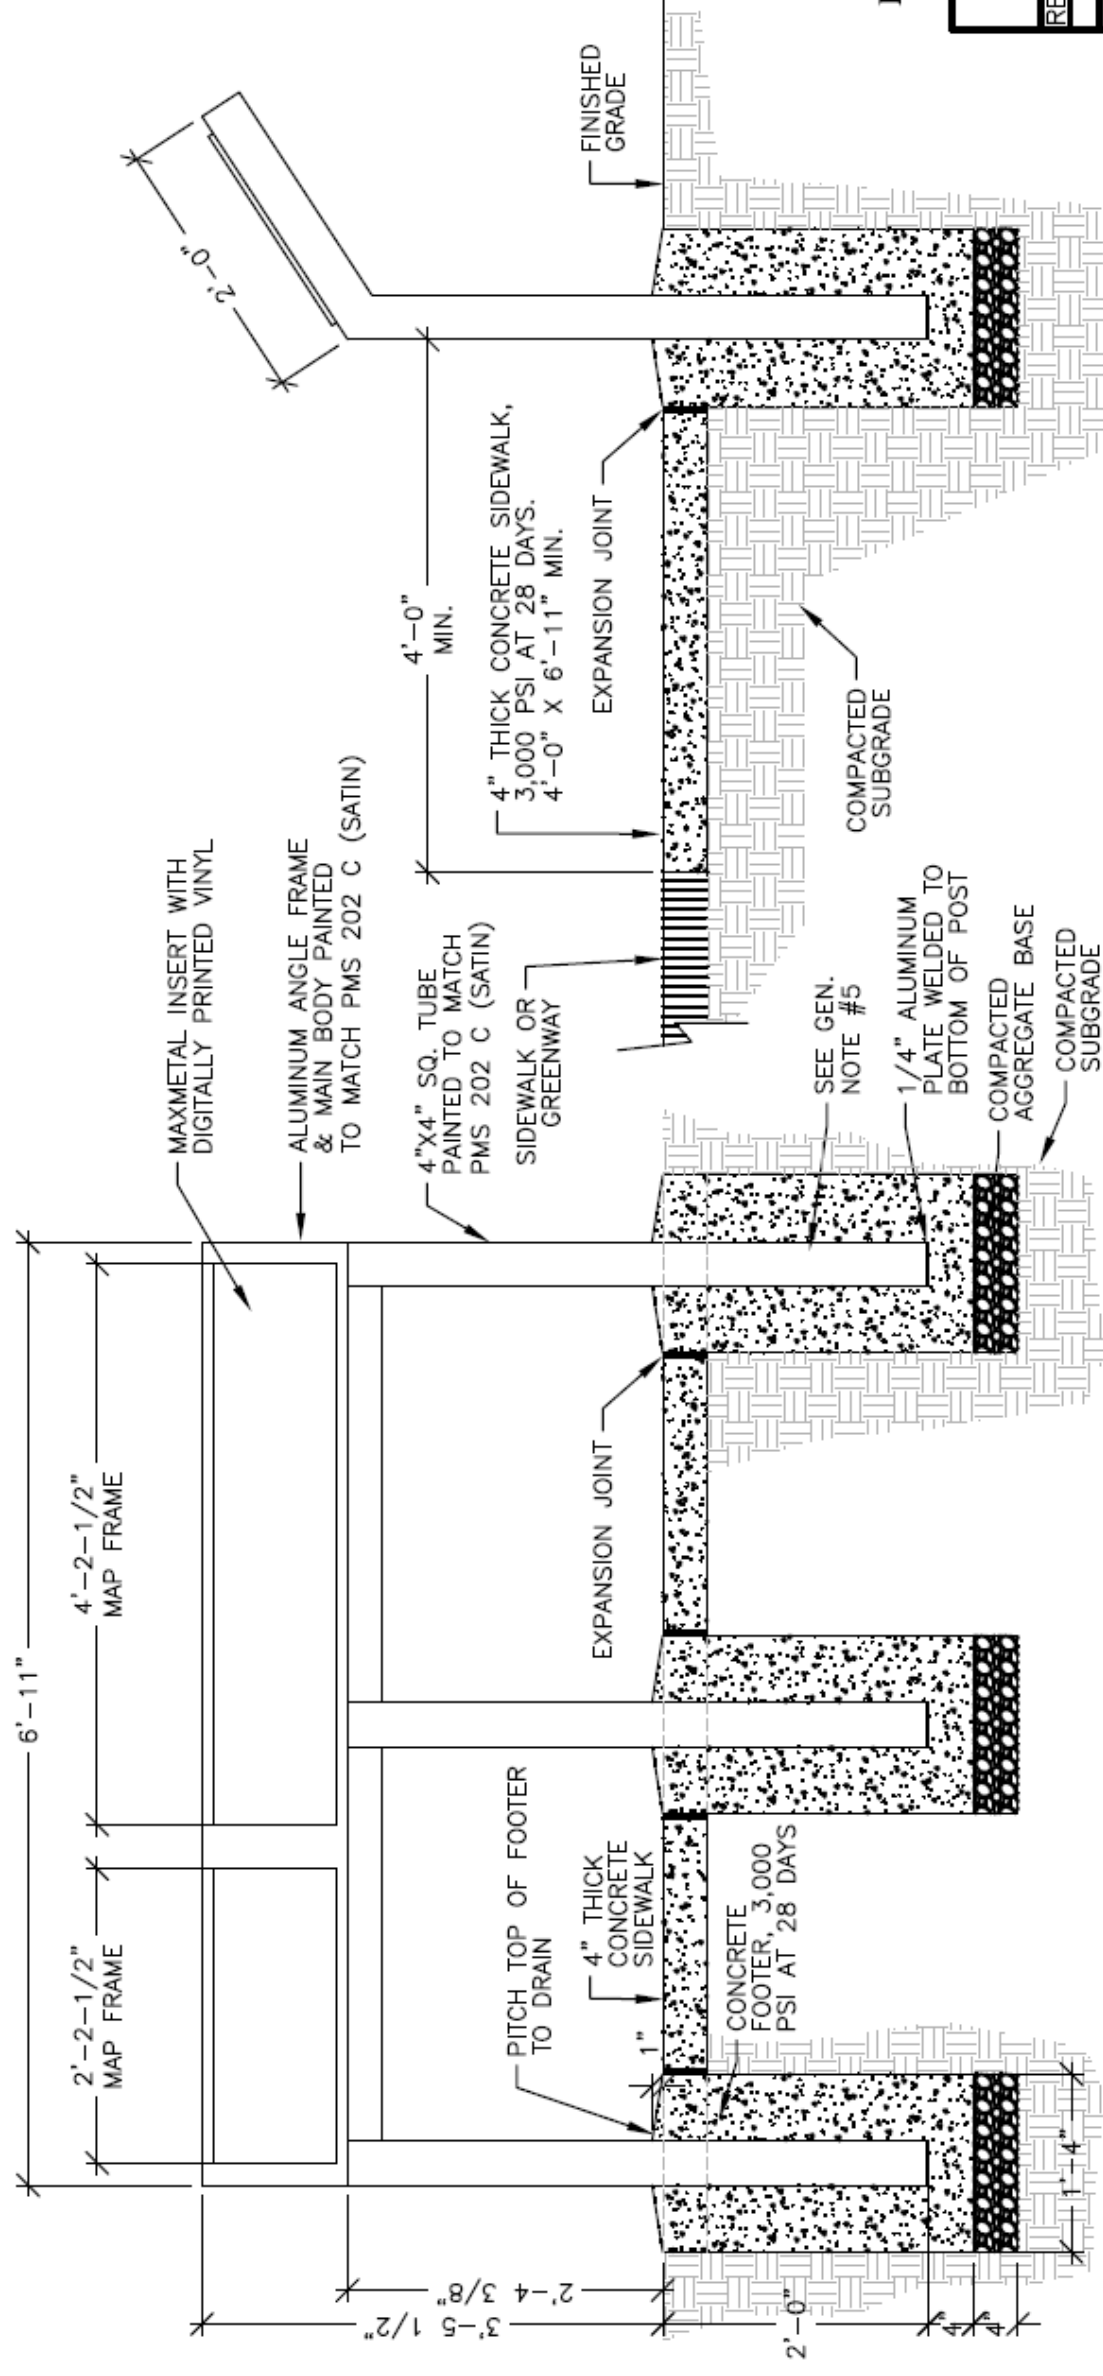

FRONT SECTION/ELEVATION

END VIEW

NOT TO SCALE

RALEIGH PARKS, RECREATION, AND CULTURAL RESOURCES

CITY OF RALEIGH  
STANDARD DETAIL

REVISIONS DATE:

GREENWAYS SIGN  
"DESTINATION  
DIRECTIONAL"  
(SUBWAY STYLE)

GS-##



GENERAL NOTES

1. PROVIDE SHOP DRAWINGS FOR ALL SIGNS NOTING COLOR, SIZE, SIGN TEXT/GRAPHICS, AND ANY SPECIAL HARDWARE NEEDED IN SIGN FABRICATION. ALL SHOP DRAWINGS TO BE APPROVED PRIOR TO FABRICATION.
2. LOCATE ALL SIGNS AS INDICATED ON THE DRAWINGS OR AS LOCATED IN FIELD BY OWNER. COMPLY WITH ALL MANUFACTURER'S WRITTEN INSTRUCTIONS. REQUEST FINAL APPROVAL OF SIGN LOCATION AND ALIGNMENT FROM OWNER PRIOR TO INSTALLATION.
3. LOCATE ALL UTILITIES PRIOR TO DIGGING.
4. OLD SIGNS AND FOUNDATIONS, WHERE PRESENT, ARE TO BE REMOVED COMPLETE UNLESS OTHERWISE APPROVED BY THE OWNER. DISPOSE IN LEGAL MANNER.
5. ALL ALUMINUM TO BE EXPOSED TO DIRECT CONTACT WITH CONCRETE SHALL BE COATED WITH COAL TAR EPOXY, TYP.
6. INSTALL ALL SIGNS LEVEL, PLUMB, AND AT HEIGHTS INDICATED ON THE DRAWINGS. CONCEAL/PAINT ALL MOUNTING HARDWARE.
7. CLEAN DISTURBED SITE AREA AND SIGNAGE AFTER INSTALLATION. REMOVE ALL DEBRIS AND OLD SIGNAGE AND DISPOSE IN LEGAL MANNER.
8. PROTECT SIGNS FROM DAMAGE UNTIL ACCEPTED BY THE OWNER.
9. SIGNS SHALL BE PERMANENTLY IDENTIFIED AT THE BOTTOM OF THE POST WITH THE MANUFACTURER'S NAME, MONTH AND YEAR OF MANUFACTURE. MANUFACTURING INFORMATION SHALL BE INCONSPICUOUS BUT VISIBLE. MANUFACTURING INFORMATION LOCATION AND SIZE SHALL BE NOTED ON SHOP DRAWING SUBMITTALS.

ADDITIONAL NOTES

1. SIGN TEXT/GRAPHIC VARIES BASE ON PROJECT NEEDS.
2. CONFIRM CONCRETE PAD SIZE PRIOR TO INSTALLATION.

RALEIGH PARKS, RECREATION,  
AND CULTURAL RESOURCES

CITY OF RALEIGH  
STANDARD DETAIL

REVISIONS | DATE:

	GREENWAYS SIGN "DESTINATION DIRECTIONAL" (SUBWAY STYLE)

**GS-##**

NOT TO SCALE




[ SIGN TYPE – H ]

Interpretive signs are to provide educational information to visitors at areas of interest or historical significance. The layout and graphics should be consistent for all signs used in any one location.

Interpretive signs are to provide educational information to visitors at areas of interest or historical significance.

The width of the sign may be varied, but should not exceed 42 inches.

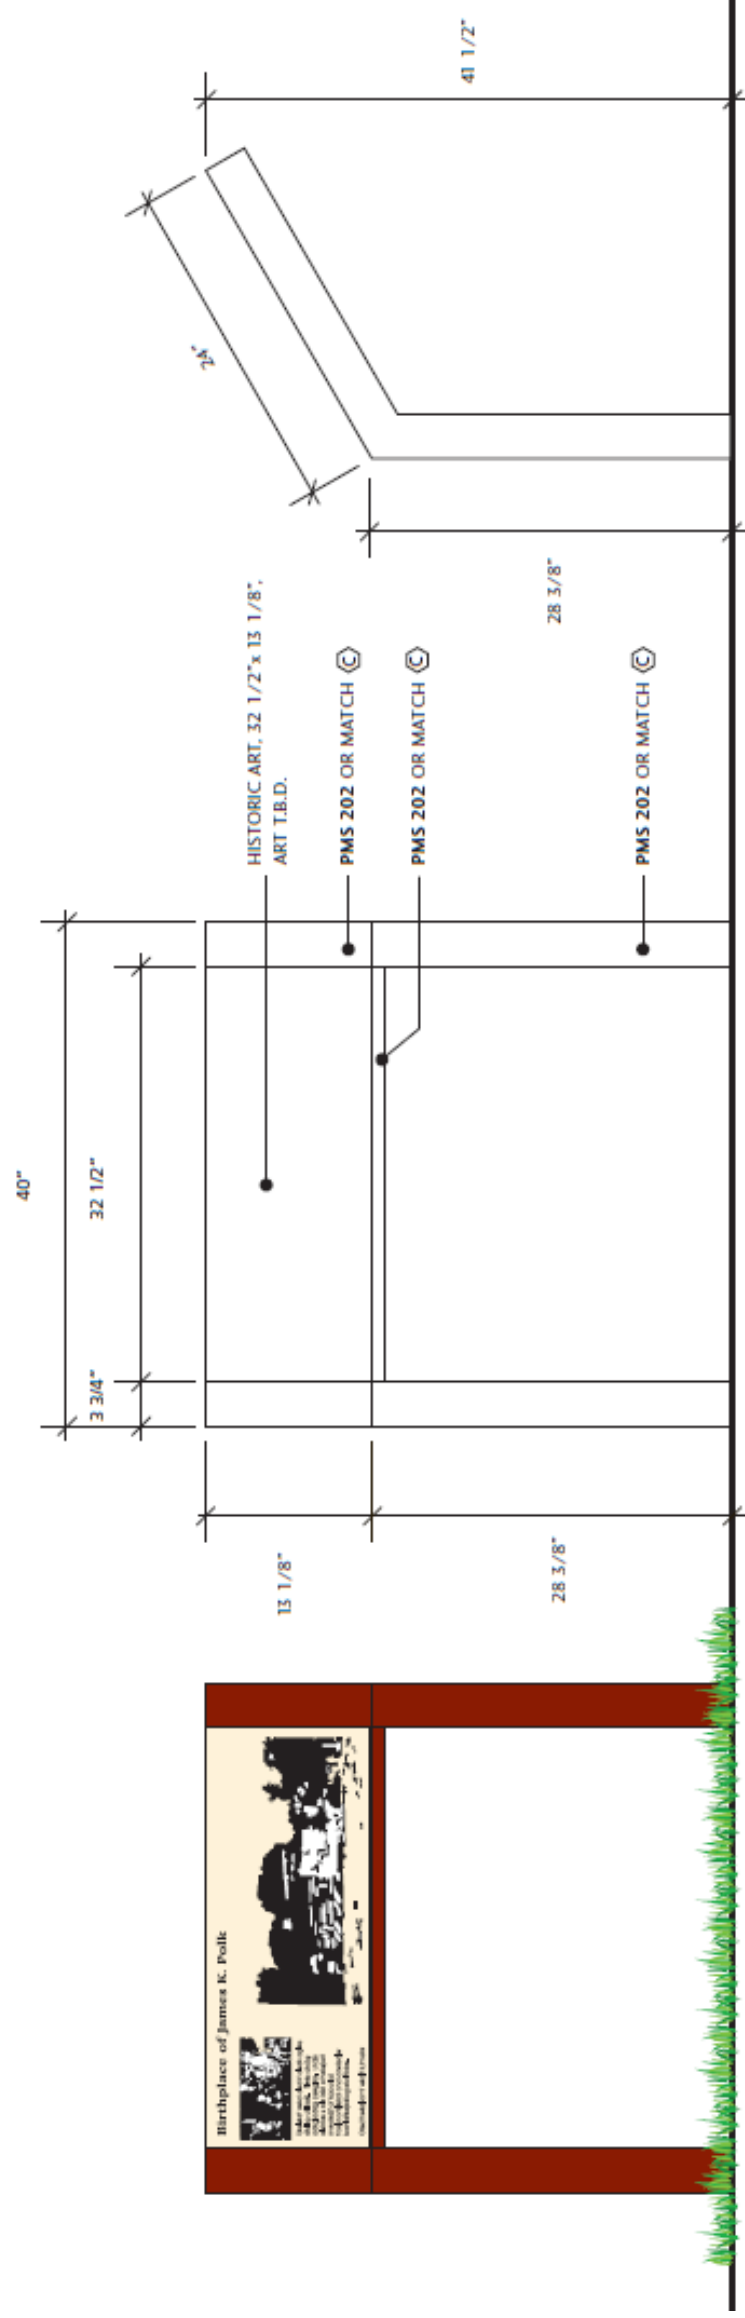


**H** INTERPRETIVE

SIDE ELEVATION

2 1/2" SCH. 40 ALUMINUM POST,  
6063 T52  
ALUMINUM CHANNEL  
WELDED TO SIGN PANEL  
ALUMINUM  
SIGN PANEL

**TOP VIEW**

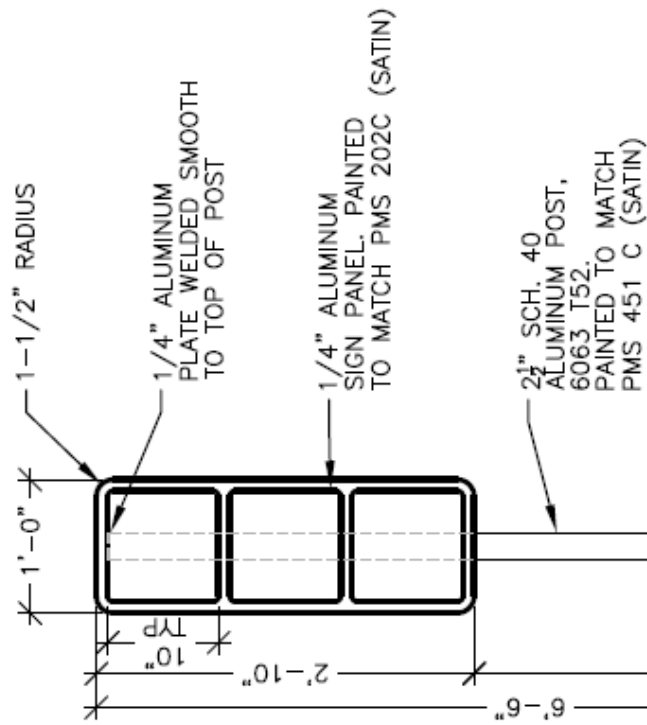


**SIGN TEXT/GRAPHICS SHOWN FOR ILLUSTRATIVE PURPOSES ONLY. TEXT/GRAPHICS TO BE SPECIFIC TO PROJECT AND/OR LOCATION.**

DIGITALLY PRINTED VINYL DECALS


SEE GEN. NOTE 9

FINISHED GRADE

**SIDE ELEVATION**

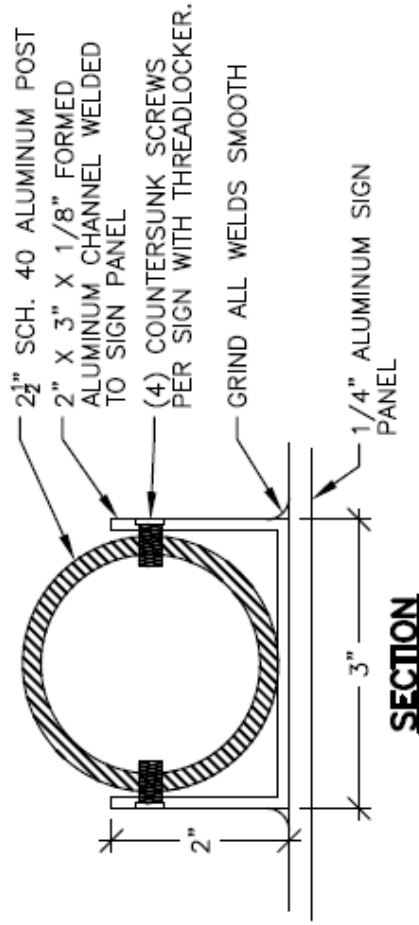

**SECTION**

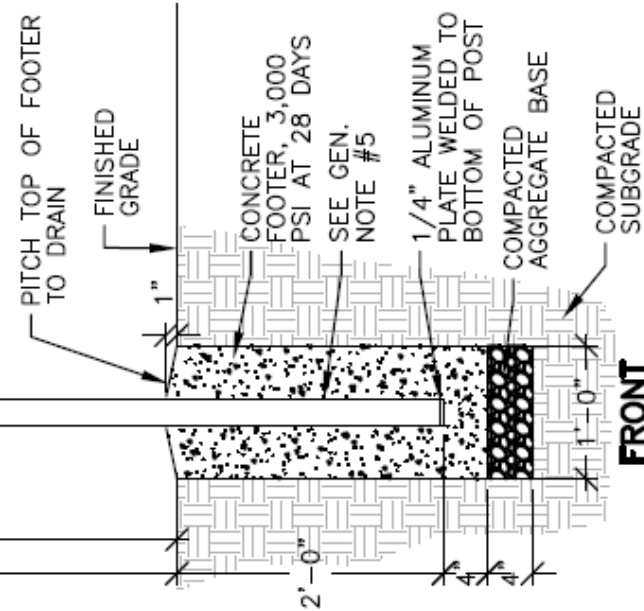

**FRONT SECTION/ELEVATION**

**GENERAL NOTES**

1. PROVIDE SHOP DRAWINGS FOR ALL SIGNS NOTING COLOR, SIZE, SIGN TEXT/GRAPHICS, AND ANY SPECIAL HARDWARE NEEDED IN SIGN FABRICATION. ALL SHOP DRAWINGS TO BE APPROVED PRIOR TO FABRICATION.
2. LOCATE ALL SIGNS AS INDICATED ON THE DRAWINGS OR AS LOCATED IN FIELD BY OWNER. COMPLY WITH ALL MANUFACTURER'S WRITTEN INSTRUCTIONS. REQUEST FINAL APPROVAL OF SIGN LOCATION AND ALIGNMENT FROM OWNER PRIOR TO INSTALLATION.
3. LOCATE ALL UTILITIES PRIOR TO DIGGING.
4. OLD SIGNS AND FOUNDATIONS, WHERE PRESENT, ARE TO BE REMOVED COMPLETE UNLESS OTHERWISE APPROVED BY THE OWNER. DISPOSE IN LEGAL MANNER.
5. ALL ALUMINUM TO BE EXPOSED TO DIRECT CONTACT WITH CONCRETE SHALL BE COATED WITH COAL TAR EPOXY, TYP.
6. INSTALL ALL SIGNS LEVEL, PLUMB, AND AT HEIGHTS INDICATED ON THE DRAWINGS. CONCEAL/PAINT ALL MOUNTING HARDWARE.
7. CLEAN DISTURBED SITE AREA AND SIGNAGE AFTER INSTALLATION. REMOVE ALL DEBRIS AND OLD SIGNAGE AND DISPOSE IN LEGAL MANNER.
8. PROTECT SIGNS FROM DAMAGE UNTIL ACCEPTED BY THE OWNER.
9. SIGNS SHALL BE PERMANENTLY IDENTIFIED AT THE BOTTOM OF THE POST WITH THE MANUFACTURER'S NAME, MONTH AND YEAR OF MANUFACTURE. MANUFACTURING INFORMATION SHALL BE INCONSPICUOUS BUT VISIBLE. MANUFACTURING INFORMATION LOCATION AND SIZE SHALL BE NOTED ON SHOP DRAWING SUBMITTALS.

**ADDITIONAL NOTES**

1. SIGN TEXT/GRAPHIC VARIES BASED ON PROJECT NEEDS.
2. ALL LETTERED TEXT TO BE REFLECTIVE WHITE VINYL LETTERING, SURFACE SCREEN APPLICATION.
3. LETTER STYLE: ITC STONE SANS BOLD AND SEMIBOLD.

RALEIGH PARKS, RECREATION,  
AND CULTURAL RESOURCES

CITY OF RALEIGH  
STANDARD DETAIL

REVISIONS DATE:


GREENWAYS SIGN  
"MULTI-SIGN"  
(REGULATORY)

**GS-##**

NOT TO SCALE


# Single Blade Attachment

## ALTERNATE PART (SOR)

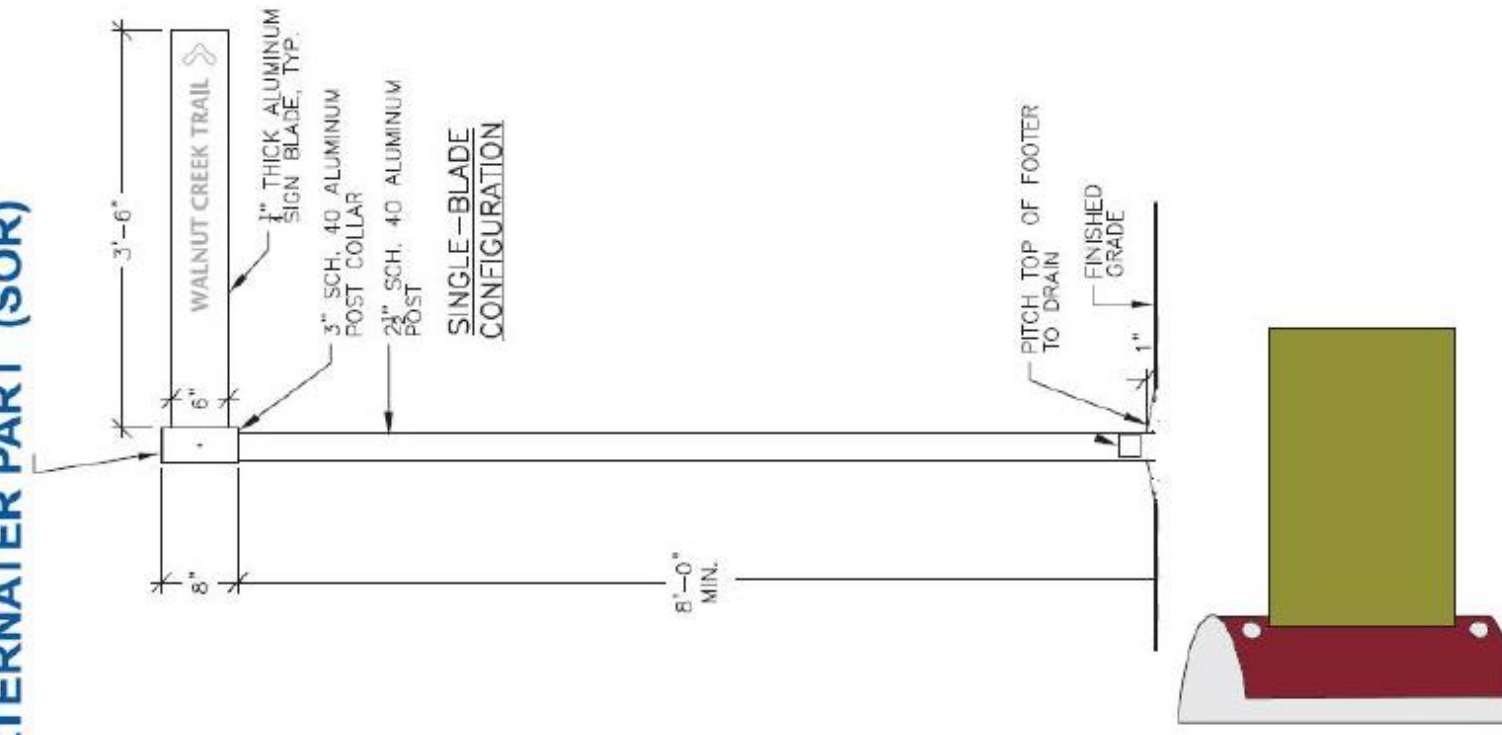


3" SCH. 40 ALUMINUM POST COLLAR



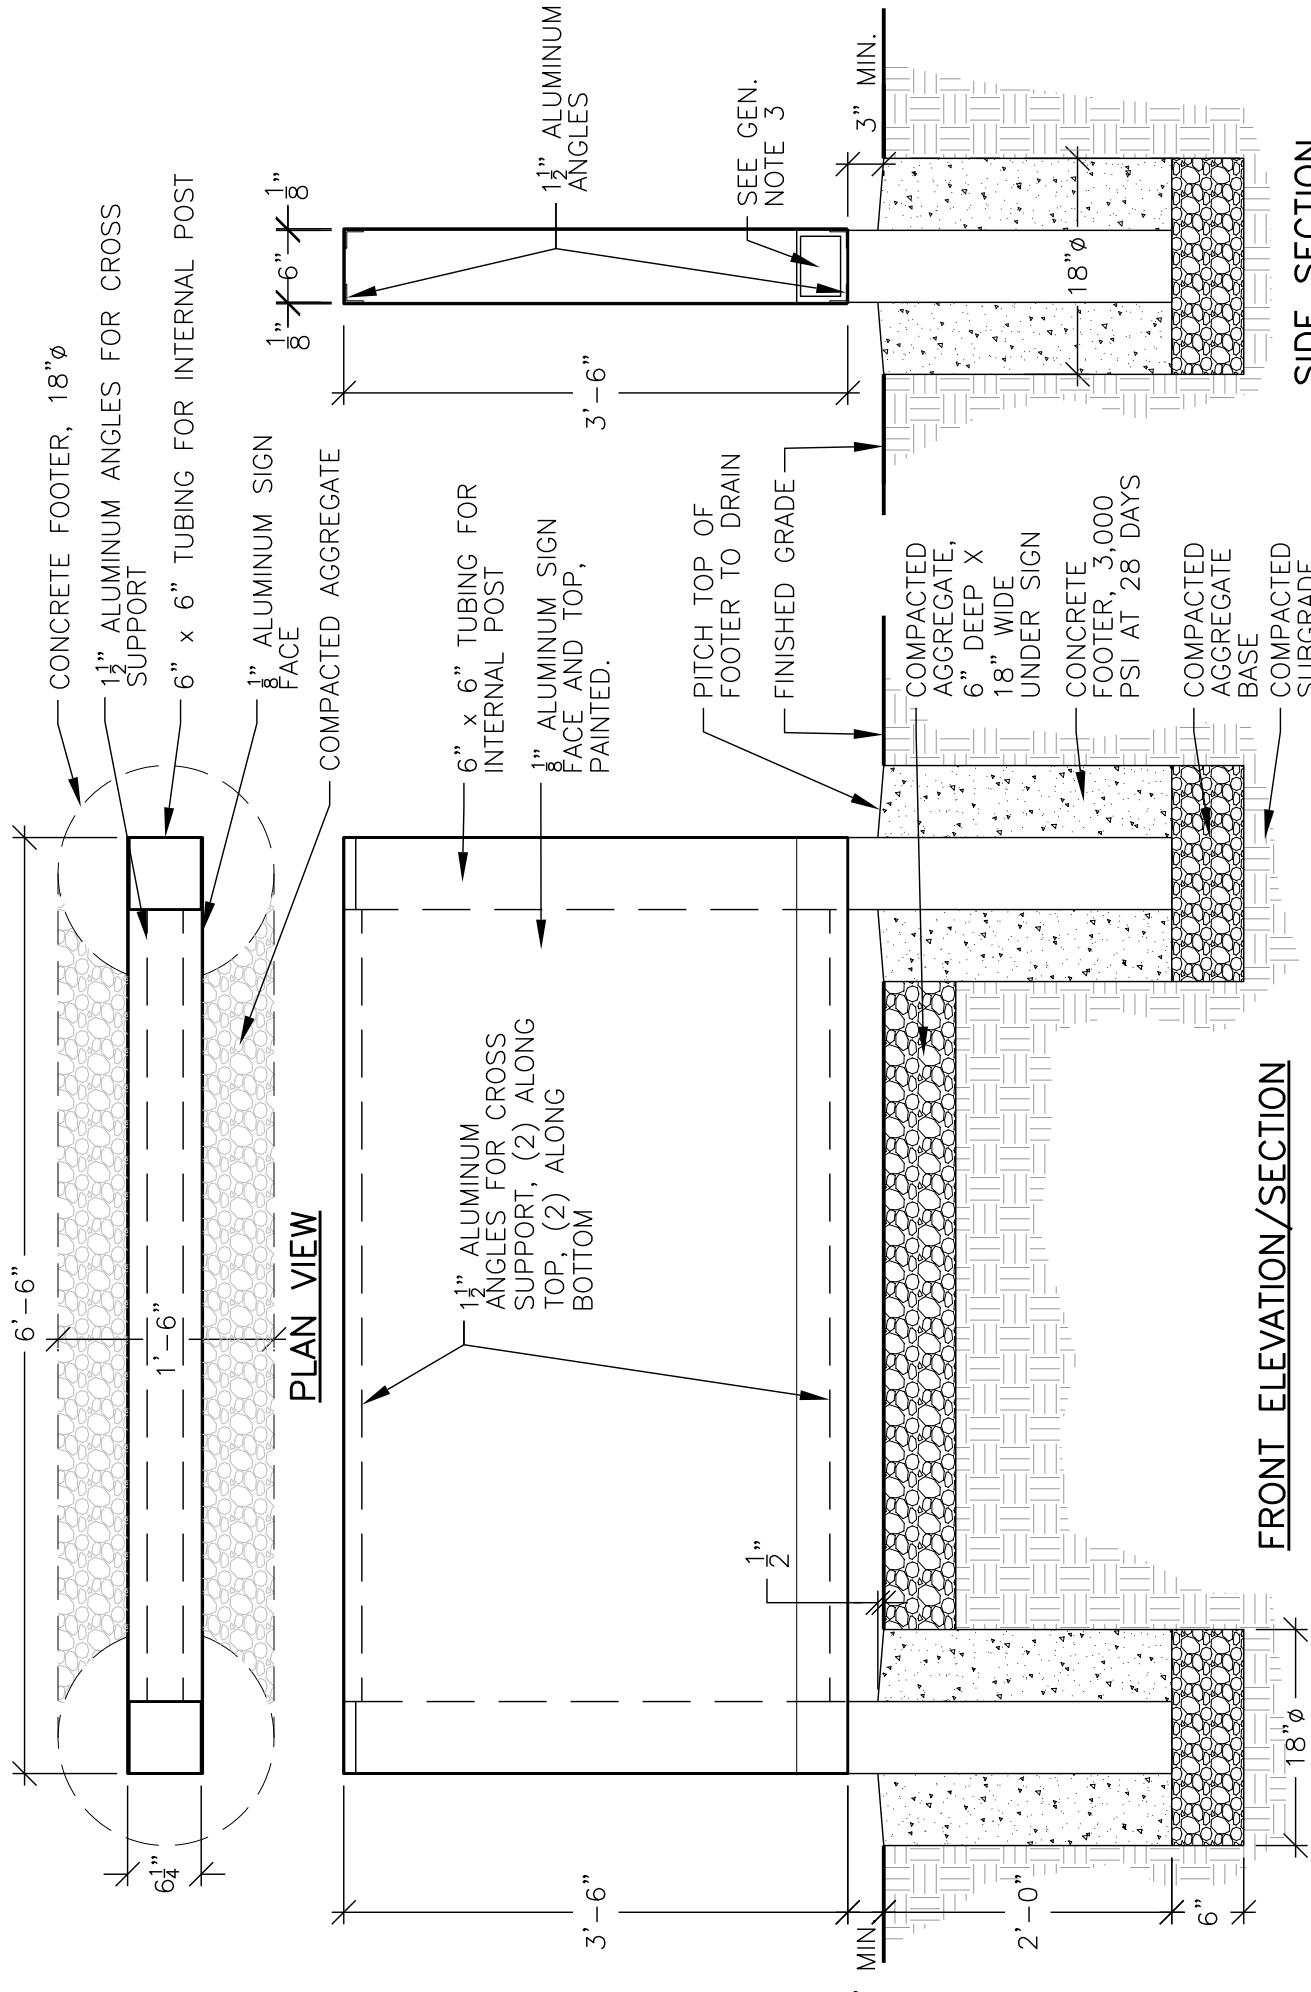

SIGN TEXT/GRAPHICS SHOWN FOR ILLUSTRATIVE PURPOSES ONLY. TEXT/GRAPHICS TO BE SPECIFIC TO PROJECT AND/OR LOCATION.

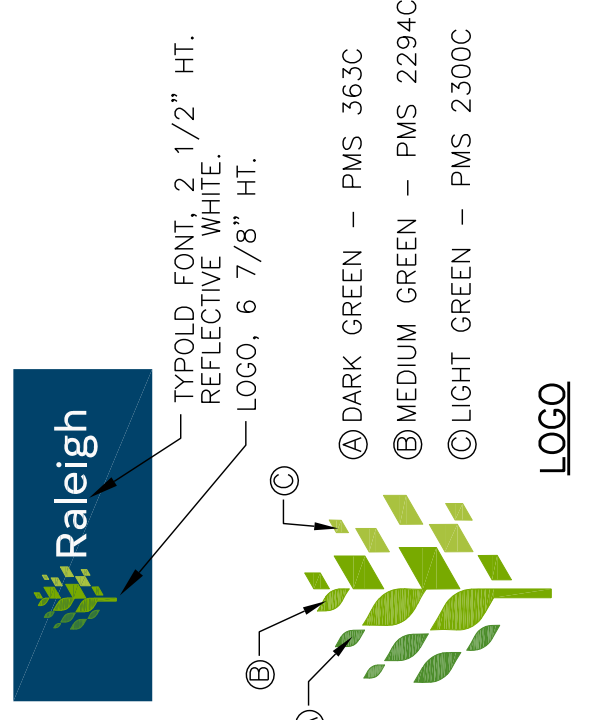

GENERAL NOTES

1. PROVIDE SHOP DRAWINGS FOR ALL SIGNS FOR NOTING COLOR, SIZE, SIGN TEXT/GRAPHICS, AND ANY SPECIAL HARDWARE NEEDED IN SIGN FABRICATION. ALL SHOP DRAWINGS TO BE APPROVED PRIOR TO FABRICATION.
2. MOUNTING HEIGHT ABOVE FINISHED GRADE SHALL BE MINIMUM HEIGHT OF 3".
3. SIGNS SHALL BE PERMANENTLY IDENTIFIED ON THE SIDE BOTTOM OF THE SIGN WITH THE MANUFACTURER'S NAME, MONTH AND YEAR OF MANUFACTURE. MANUFACTURING INFORMATION SHALL BE INCONSPICUOUS BUT VISIBLE. MANUFACTURING INFORMATION LOCATION AND SIZE SHALL BE NOTED ON SHOP DRAWING SUBMITTALS.
4. LOCATE ALL SIGNS WHERE INDICATED ON THE DRAWINGS OR AS LOCATED IN FIELD BY OWNER. COMPLY WITH ALL MANUFACTURERS WRITTEN INSTRUCTIONS. REQUEST FINAL APPROVAL OF SIGN LOCATION AND ALIGNMENT FROM OWNER PRIOR TO INSTALLATION.
5. LOCATE ALL UTILITIES PRIOR TO DIGGING.
6. OLD SIGNS AND FOUNDATIONS, WHERE PRESENT, ARE TO BE REMOVED COMPLETE UNLESS OTHERWISE APPROVED BY THE OWNER. DISPOSE IN LEGAL MANNER.
5. ALL ALUMINUM TO BE EXPOSED TO DIRECT CONTACT WITH CONCRETE SHALL BE COATED WITH COAL TAR EPOXY, TYP.
6. INSTALL ALL SIGNS LEVEL, PLUMB, AND AT HEIGHTS INDICATED ON THE DRAWINGS. CONCEAL ALL MOUNTING HARDWARE.
7. CLEAN ALL DISTURBED SITE AREAS AND SIGNAGE AFTER INSTALLATION. REMOVE ALL DEBRIS AND OLD SIGNAGE AND DISPOSE IN LEGAL MANNER.
8. PROTECT SIGNS FROM DAMAGE UNTIL ACCEPTED BY THE OWNER.

SIDE SECTION


FRONT ELEVATION/SECTION

SIGN TEXT


LOGO

RALEIGH PARKS, RECREATION, AND CULTURAL RESOURCES


<b>CITY OF RALEIGH</b>	
STANDARD DETAIL	
REVISIONS	DATE: 05/21/2019
01/02/20	
06/17/20	
<b>PARKS SIGN "TYPE A"</b>	
(ENTRANCE I.D.)	
<b>PS-01</b>	

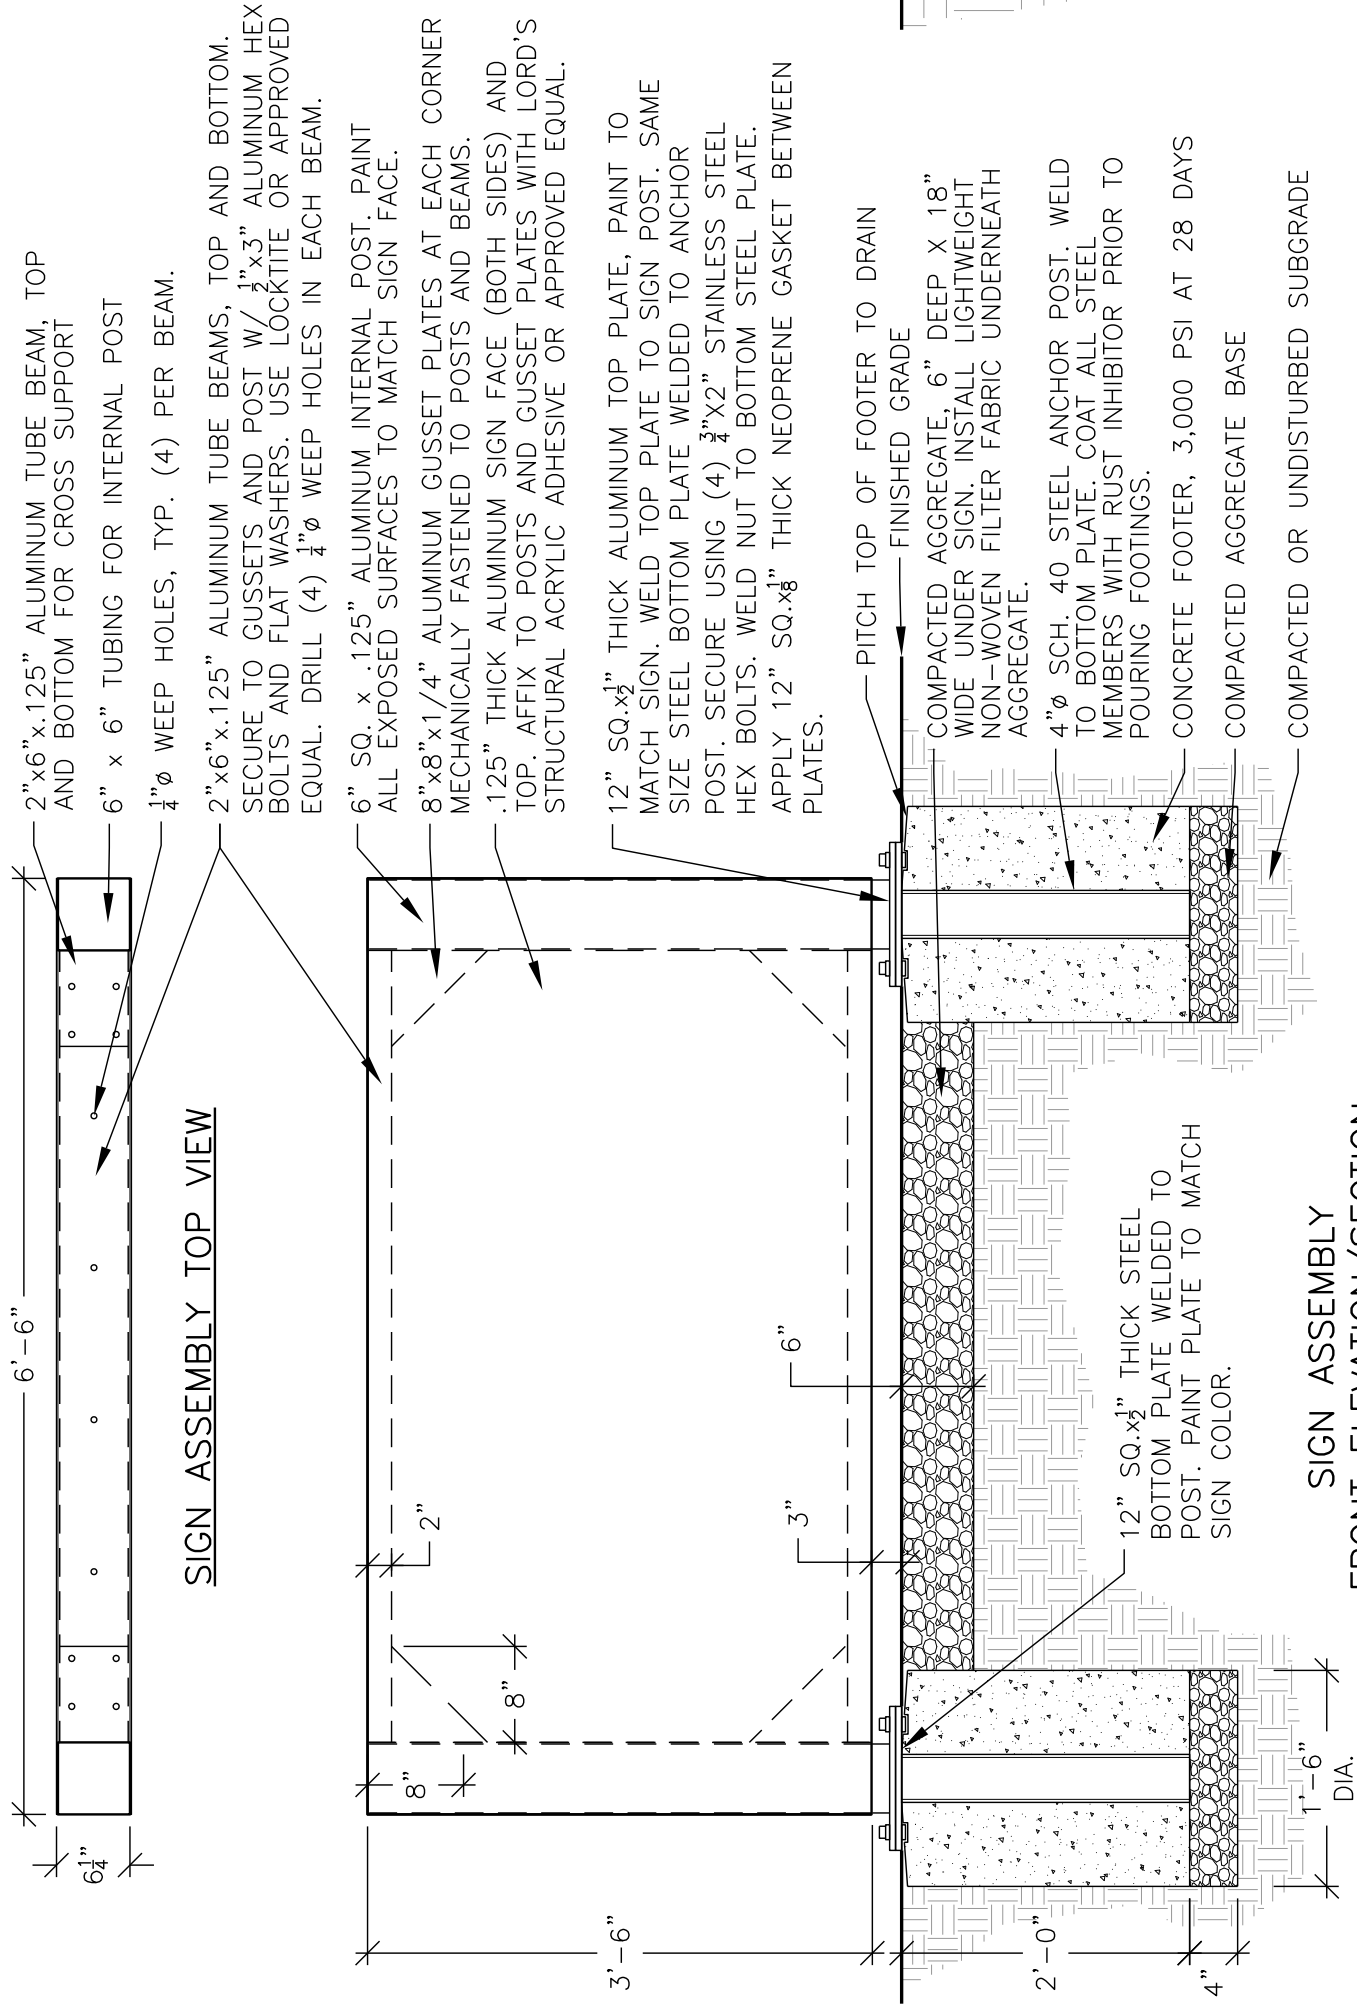

**SIGN ASSEMBLY FRONT ELEVATION/SECTION**

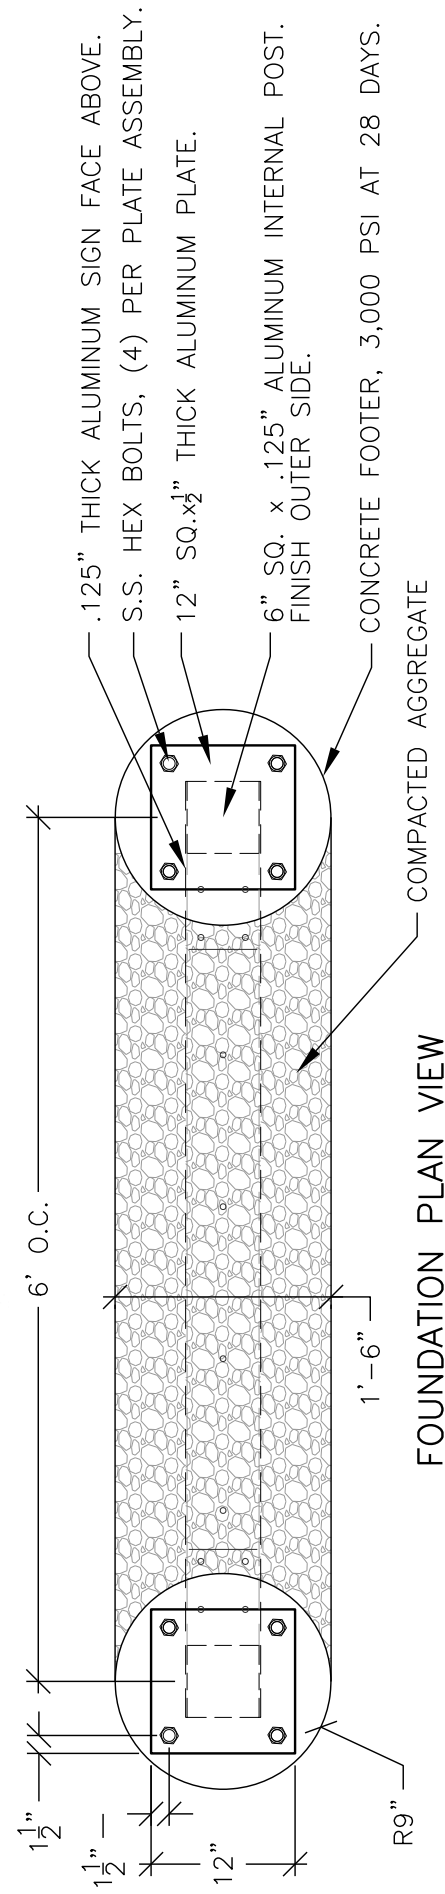

**FOUNDATION PLAN VIEW**

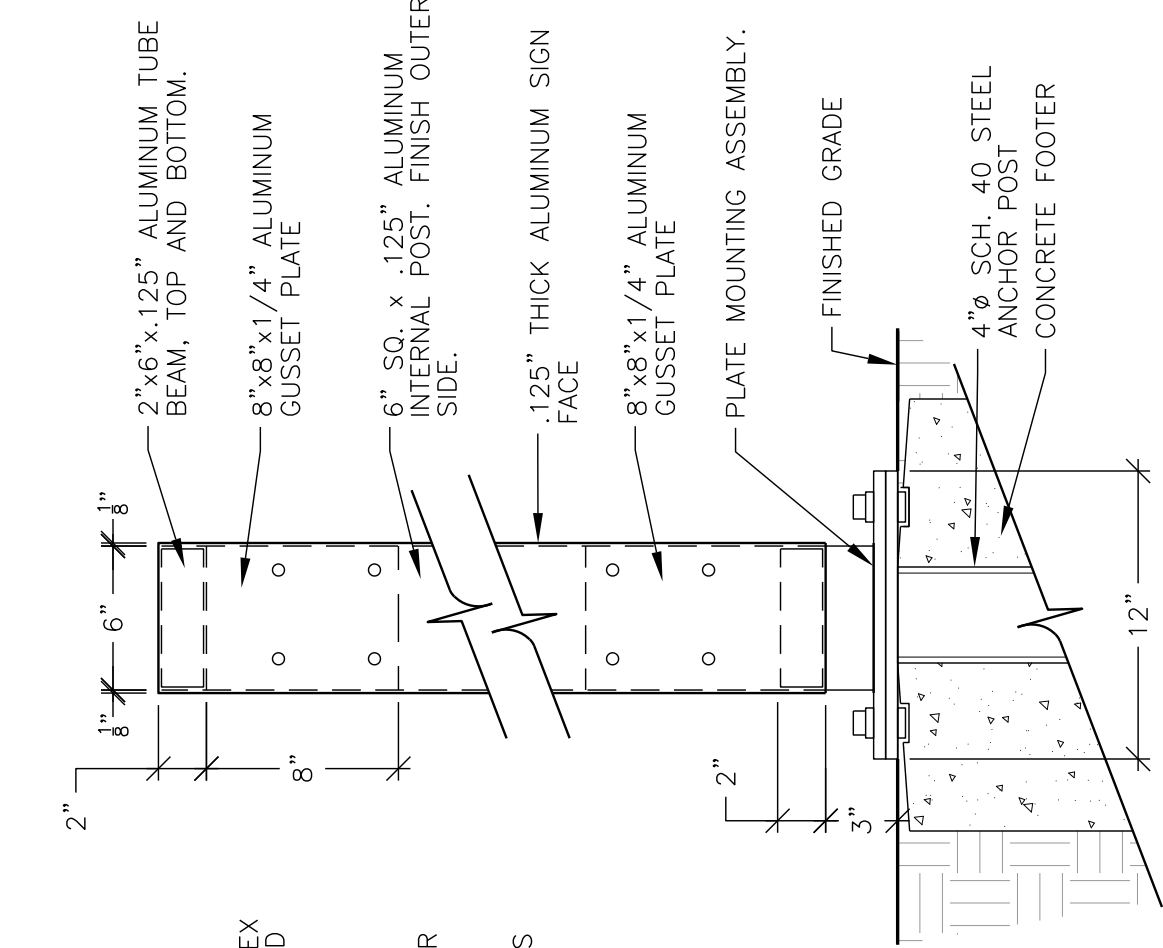


**SIGN ASSEMBLY SIDE SECTION (ENLARGED)**

RALEIGH PARKS, RECREATION, AND CULTURAL RESOURCES

CITY OF RALEIGH STANDARD DETAIL	
REVISIONS	DATE: 04/24/2020
06/17/20	PARKS SIGN "TYPE A" (ENTRANCE I.D.)
	ALTERNATE MOUNTING
	<b>PS-02a</b>



SIGN TEXT

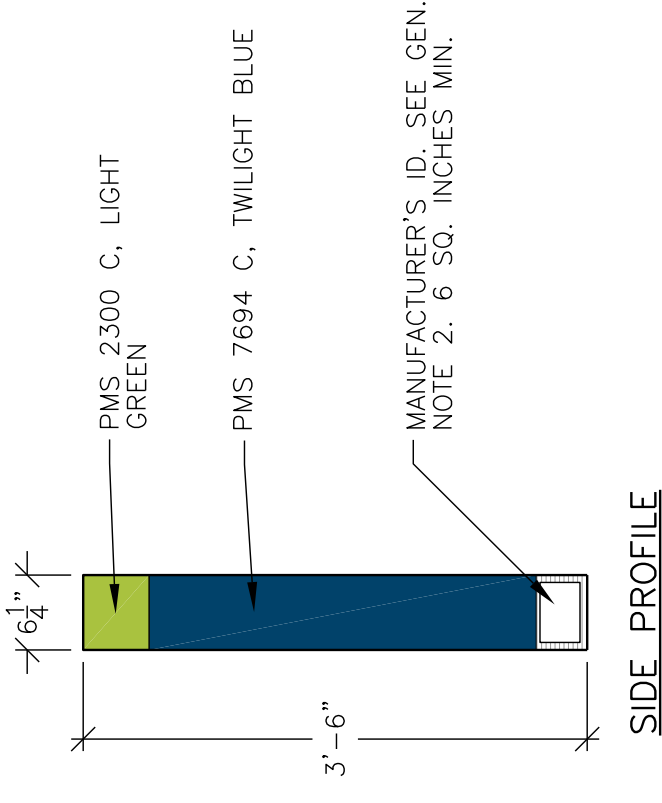

SIDE PROFILE


SIGN TEXT/GRAPHICS SHOWN FOR ILLUSTRATIVE PURPOSES ONLY. TEXT/GRAPHICS TO BE SPECIFIC TO PROJECT AND/OR LOCATION. SIGN CAN BE SINGLE OR DOUBLE SIDED BASED ON SITE LOCATION AND ORIENTATION.

GENERAL NOTES

1. PROVIDE SHOP DRAWINGS FOR ALL SIGNS FOR NOTING COLOR, SIZE, SIGN TEXT/GRAPHICS, AND ANY SPECIAL HARDWARE NEEDED IN SIGN FABRICATION. ALL SHOP DRAWINGS TO BE APPROVED PRIOR TO FABRICATION.
2. ALL ALUMINUM COMPONENTS SHALL BE ALLOY GRADE 6061 OR BETTER.
3. ALL VISIBLE WELDS TO BE CONTINUOUS AND GROUND TO PROVIDE A SMOOTH SURFACE.
4. APPLY 'LOCTITE' OR APPROVED EQUAL TO ALL BOLT/SCREW THREADS.
5. SIGNS SHALL BE PERMANENTLY IDENTIFIED ON THE SIDE BOTTOM OF THE SIGN WITH THE MANUFACTURER'S NAME, MONTH AND YEAR OF MANUFACTURE. MECHANICALLY MOUNT TO POST USING INCONSPICUOUS TAMPER-PROOF SCREWS. MANUFACTURING INFORMATION LOCATION AND SIZE SHALL BE NOTED ON SHOP DRAWING SUBMITTALS.
6. LOCATE ALL SIGNS WHERE INDICATED ON THE DRAWINGS OR AS LOCATED IN FIELD BY OWNER. COMPLY WITH ALL MANUFACTURERS WRITTEN INSTRUCTIONS. REQUEST FINAL APPROVAL OF SIGN LOCATION AND ALIGNMENT FROM OWNER PRIOR TO INSTALLATION. LOCATE ALL UTILITIES PRIOR TO DIGGING.
7. OLD SIGNS AND FOUNDATIONS, WHERE PRESENT, ARE TO BE REMOVED COMPLETE UNLESS OTHERWISE APPROVED BY THE OWNER. DISPOSE IN LEGAL MANNER.
5. ALL ALUMINUM TO BE EXPOSED TO DIRECT CONTACT WITH CONCRETE SHALL BE COATED WITH COAL TAR EPOXY, TYP.
6. INSTALL ALL SIGNS LEVEL, PLUMB, AND AT HEIGHTS INDICATED ON THE DRAWINGS.
7. CLEAN ALL DISTURBED SITE AREA AND SIGNAGE AFTER INSTALLATION. REMOVE ALL DEBRIS AND OLD SIGNAGE AND DISPOSE IN LEGAL MANNER.
8. PROTECT SIGNS FROM DAMAGE UNTIL ACCEPTED BY THE OWNER.



TYPOLD FONT, 2 1/2" HT. REFLECTIVE WHITE.  
 LOGO, 6 7/8" HT.

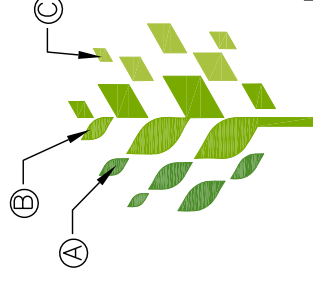

(A) DARK GREEN – PMS 363C  
 (B) MEDIUM GREEN – PMS 2294C  
 (C) LIGHT GREEN – PMS 2300C

LOGO


RALEIGH PARKS, RECREATION, AND CULTURAL RESOURCES

CITY OF RALEIGH STANDARD DETAIL	
REVISIONS	DATE: 04/24/2020
06/17/20	PARKS SIGN "TYPE A" (ENTRANCE I.D.)
	ALTERNATE MOUNTING
	<b>PS-02b</b>


GENERAL NOTES

1. PROVIDE SHOP DRAWINGS FOR ALL SIGNS FOR NOTING COLOR, SIZE, SIGN TEXT/GRAPHICS, AND ANY SPECIAL HARDWARE NEEDED IN SIGN FABRICATION. ALL SHOP DRAWINGS TO BE APPROVED PRIOR TO FABRICATION.
2. MOUNTING HEIGHT ABOVE FINISHED GRADE SHALL BE MINIMUM HEIGHT OF 3".
3. SIGNS SHALL BE PERMANENTLY IDENTIFIED ON THE SIDE BOTTOM OF THE SIGN WITH THE MANUFACTURER'S NAME, MONTH AND YEAR OF MANUFACTURE. MANUFACTURING INFORMATION SHALL BE INCONSPICUOUS BUT VISIBLE. MANUFACTURING INFORMATION LOCATION AND SIZE SHALL BE NOTED ON SHOP DRAWING SUBMITTALS.
4. LOCATE ALL SIGNS WHERE INDICATED ON THE DRAWINGS OR AS LOCATED IN FIELD BY OWNER. COMPLY WITH ALL MANUFACTURER'S WRITTEN INSTRUCTIONS. REQUEST FINAL APPROVAL OF SIGN LOCATION AND ALIGNMENT FROM OWNER PRIOR TO INSTALLATION.
5. LOCATE ALL UTILITIES PRIOR TO DIGGING.
6. OLD SIGNS AND FOUNDATIONS, WHERE PRESENT, ARE TO BE REMOVED COMPLETE UNLESS OTHERWISE APPROVED BY THE OWNER. DISPOSE IN LEGAL MANNER.
7. ALL ALUMINUM TO BE EXPOSED TO DIRECT CONTACT WITH CONCRETE SHALL BE COATED WITH COAL TAR EPOXY, TYP.
8. INSTALL ALL SIGNS LEVEL, PLUMB, AND AT HEIGHTS INDICATED ON THE DRAWINGS. CONCEAL ALL MOUNTING HARDWARE.
9. CLEAN ALL DISTURBED SITE AREA AND SIGNAGE AFTER INSTALLATION. REMOVE ALL DEBRIS AND OLD SIGNAGE AND DISPOSE IN LEGAL MANNER.
10. PROTECT SIGNS FROM DAMAGE UNTIL ACCEPTED BY THE OWNER.


SIGN TEXT/GRAPHICS SHOWN FOR ILLUSTRATIVE PURPOSES ONLY. TEXT/GRAPHICS TO BE SPECIFIC TO PROJECT AND/OR LOCATION.

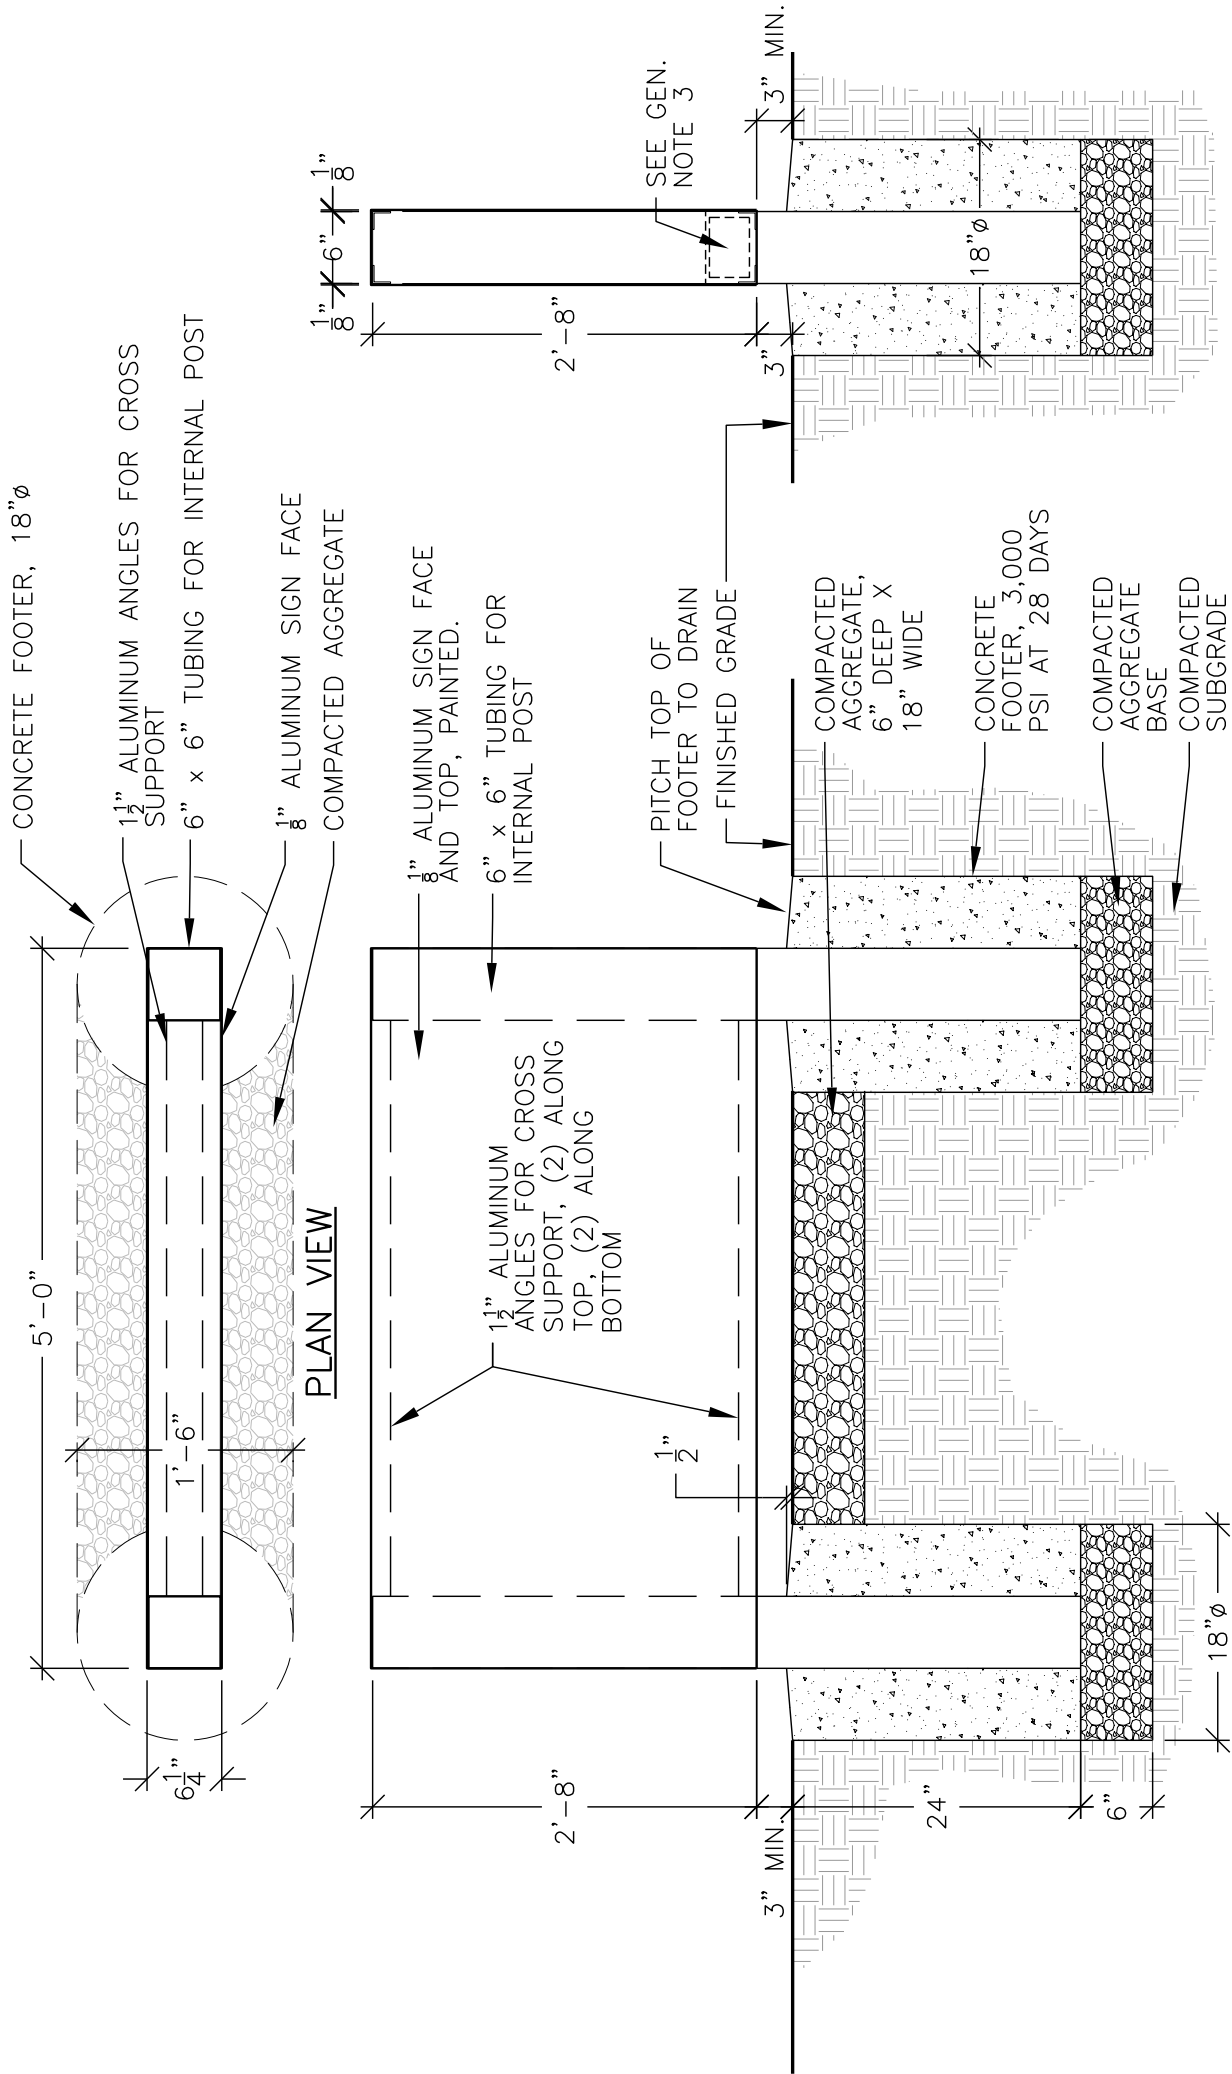

FRONT ELEVATION/SECTION

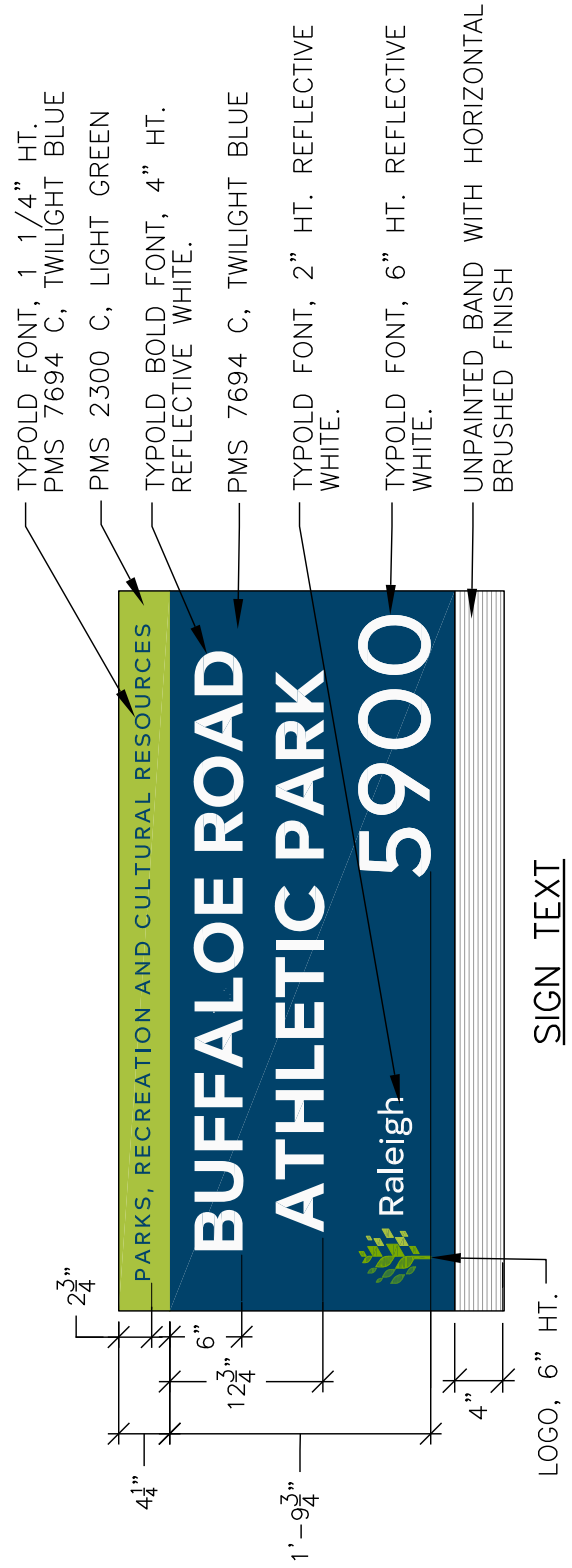


SIDE SECTION

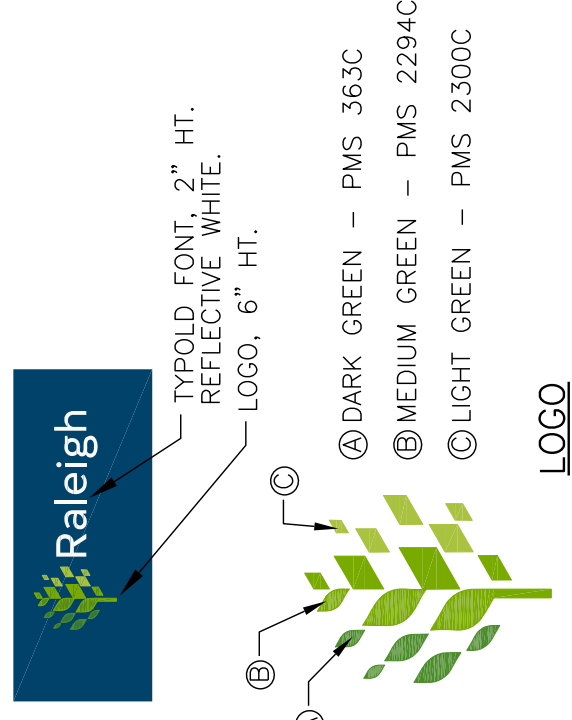


**RALEIGH PARKS, RECREATION, AND CULTURAL RESOURCES**

<b>CITY OF RALEIGH</b>	
STANDARD DETAIL	
REVISIONS	DATE: 05/21/2019
01/02/20	PARKS SIGN "TYPE B"
06/17/20	(ENTRANCE I.D. SMALL)




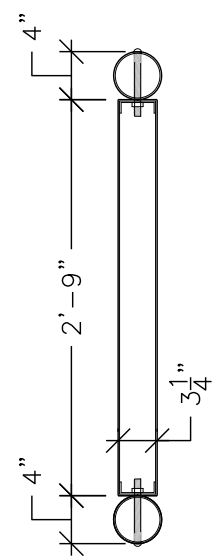


**TOP VIEW  
DETAIL**

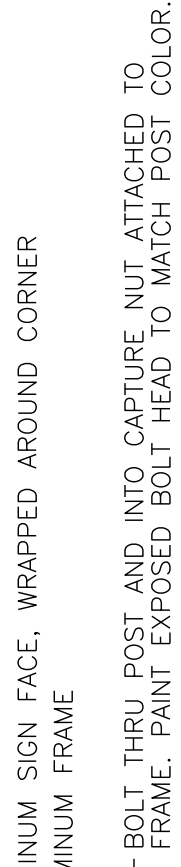


**TOP VIEW**

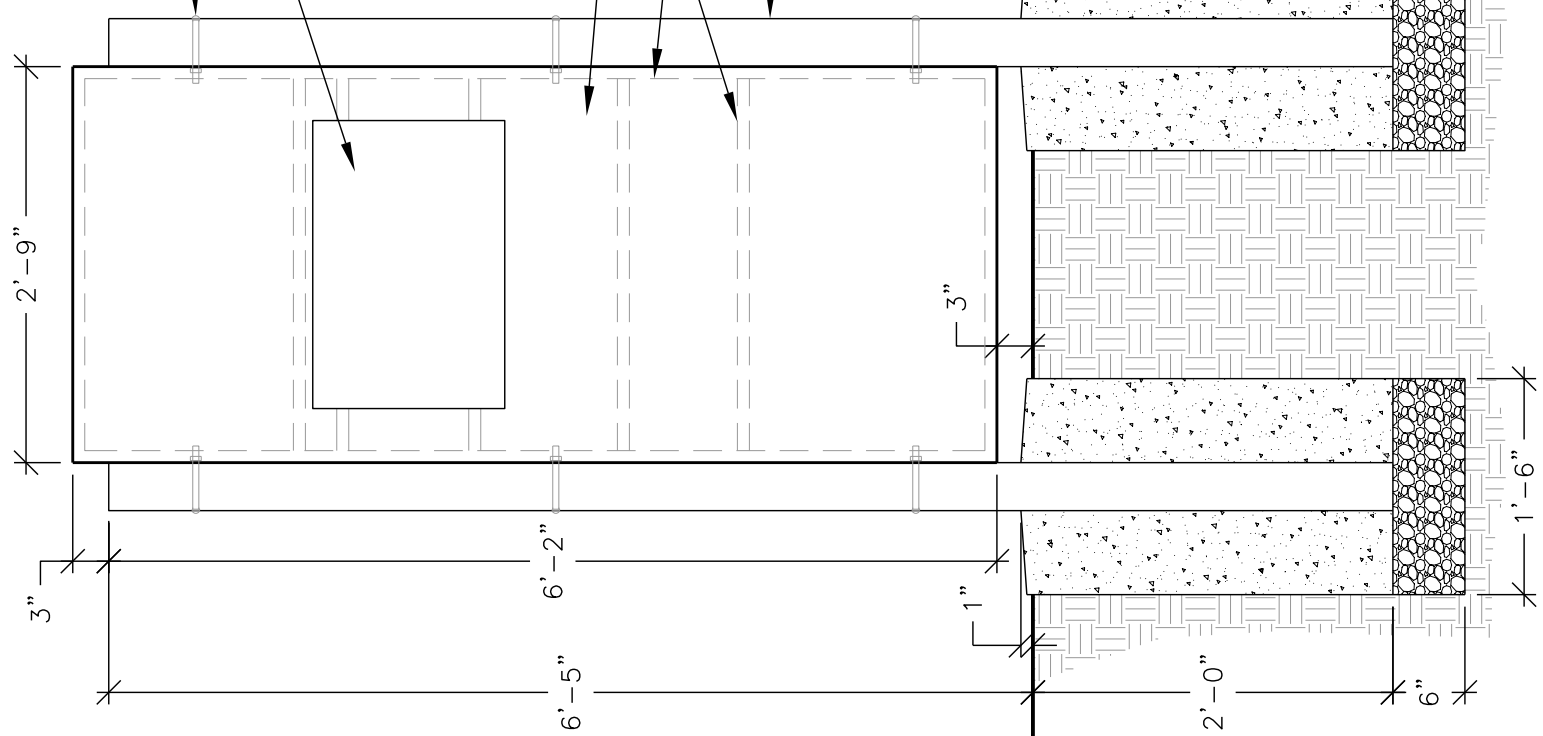

**FRONT ELEVATION/SECTION**

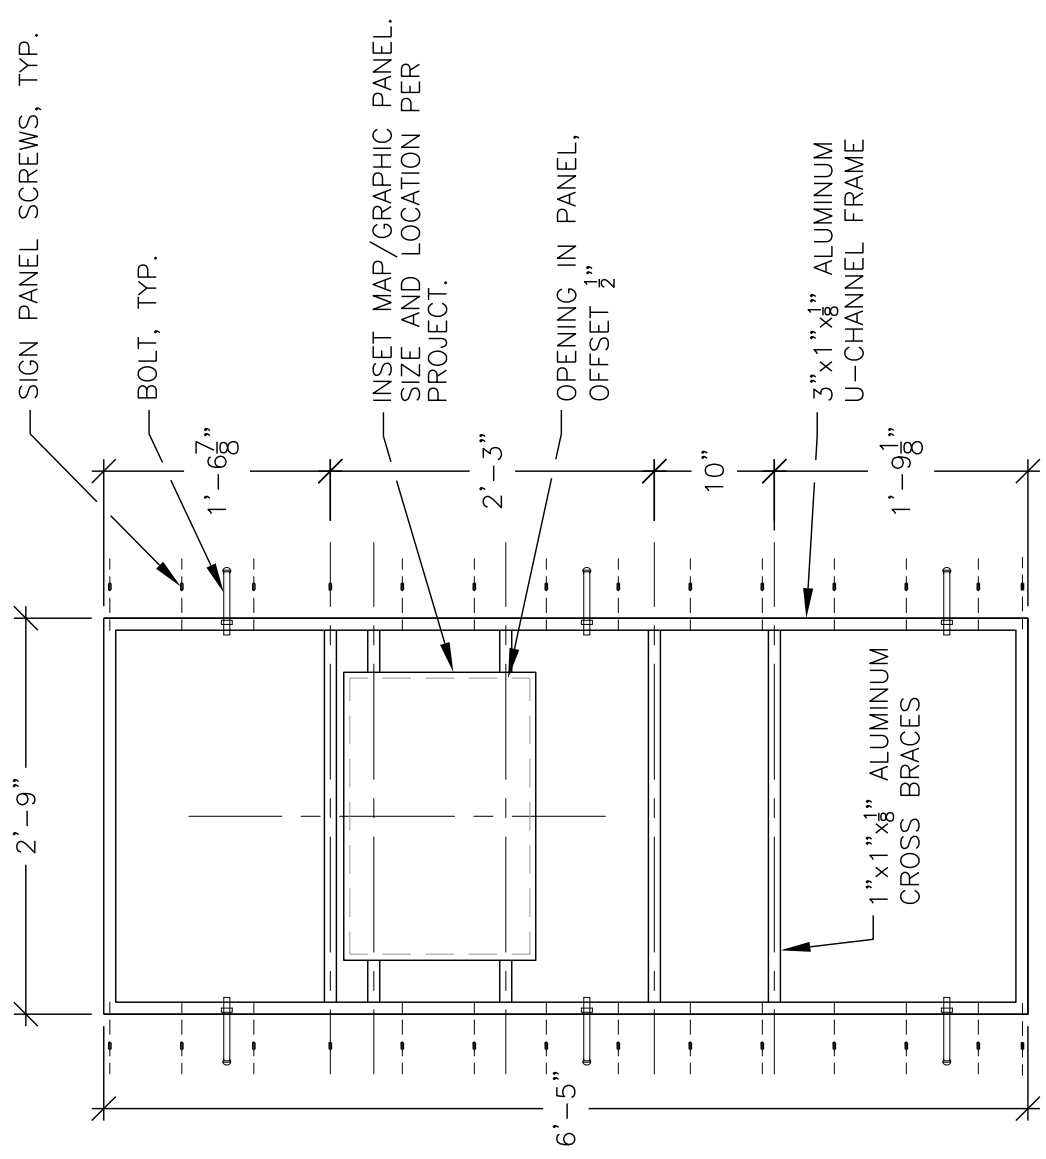

**FRAME**

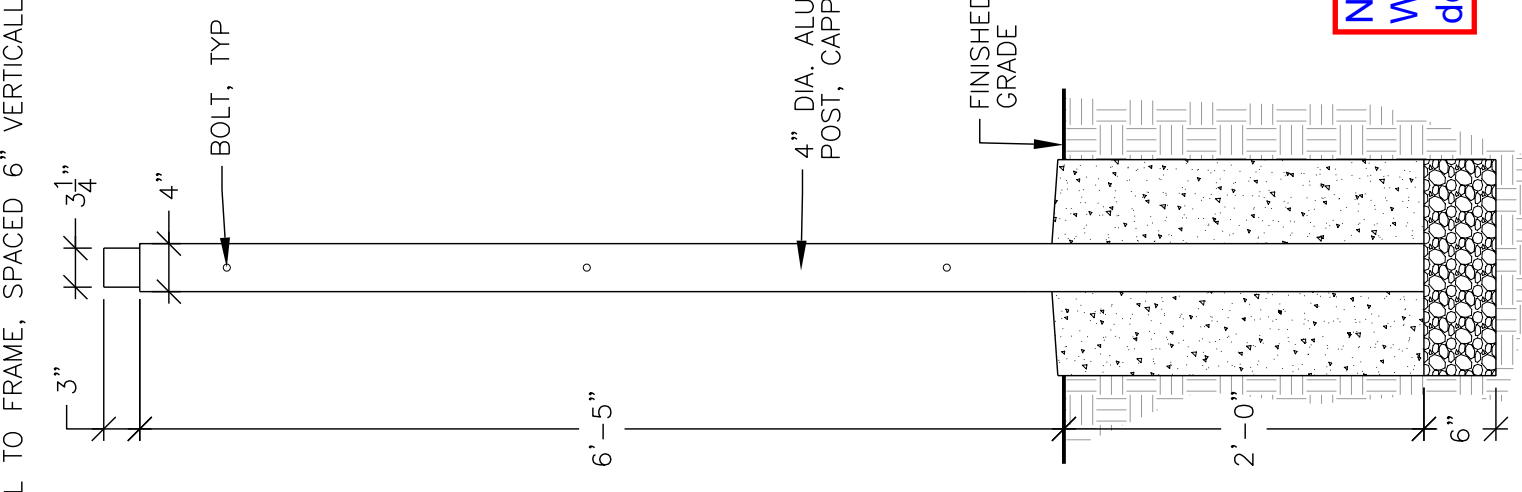


**SIDE SECTION**

RALEIGH PARKS, RECREATION, AND CULTURAL RESOURCES

CITY OF RALEIGH STANDARD DETAIL	
REVISIONS	DATE: 05/29/2019
PARKS SIGN "TYPE C" (INFORMATION KIOSK)	
<b>PS-04a</b>	

Note: See project-specific Kiosk sign for Wooten Meadow Park, following this detail.

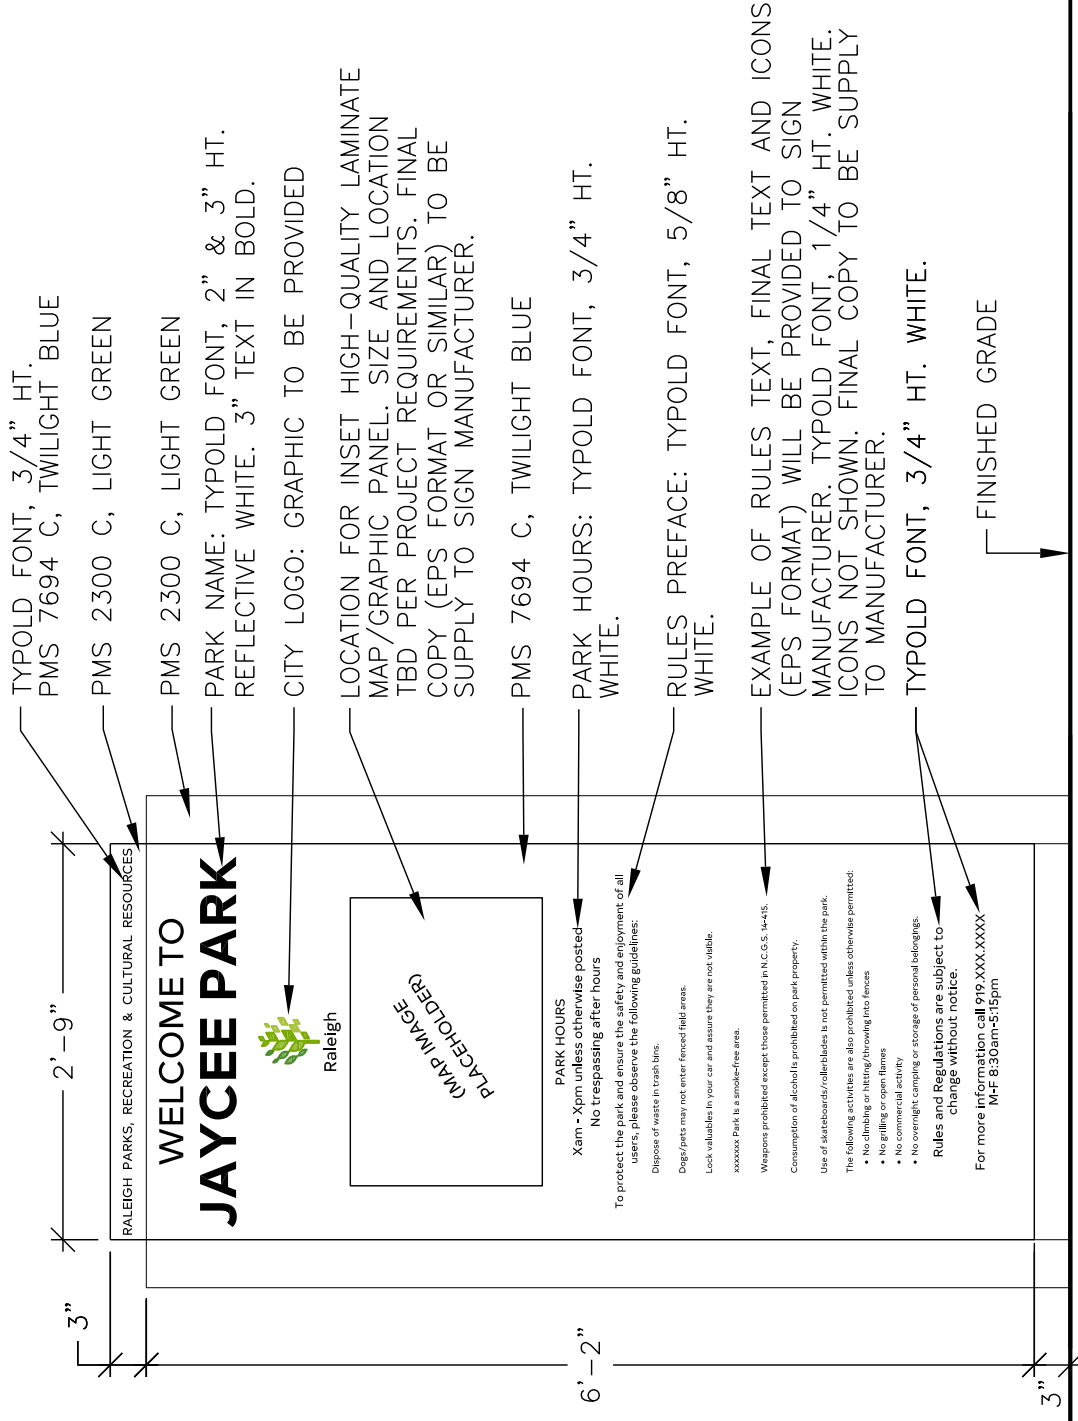

**GENERAL LAYOUT**

**SIGN TEXT/GRAPHICS SHOWN FOR ILLUSTRATIVE PURPOSES ONLY. TEXT/GRAPHICS TO BE SPECIFIC TO PROJECT AND/OR LOCATION AND WILL BE PROVIDED TO SIGN MANUFACTURER.**

GENERAL NOTES

1. PROVIDE SHOP DRAWINGS FOR ALL SIGNS. DRAWINGS SHALL NOTE COLOR, SIZE, SIGN TEXT/GRAPHICS, AND ANY SPECIAL HARDWARE NEEDED IN SIGN FABRICATION. ALL SHOP DRAWINGS TO BE APPROVED BY OWNER PRIOR TO FABRICATION.
2. SIGNS SHALL BE PERMANENTLY IDENTIFIED ON THE SIDE BOTTOM OF THE SIGN WITH THE MANUFACTURER'S NAME, MONTH, AND YEAR OF MANUFACTURE. MANUFACTURING INFORMATION SHALL BE INCONSPICUOUS BUT VISIBLE. MANUFACTURING INFORMATION LOCATION AND SIZE SHALL BE NOTED ON SHOP DRAWING SUBMITTALS.
3. LOCATE ALL SIGNS WHERE INDICATED ON THE DRAWINGS OR AS LOCATED IN FIELD BY OWNER. COMPLY WITH ALL MANUFACTURERS WRITTEN INSTRUCTIONS. REQUEST FINAL APPROVAL OF SIGN LOCATION AND ALIGNMENT FROM OWNER PRIOR TO INSTALLATION.
4. LOCATE ALL UTILITIES PRIOR TO DIGGING.
5. OLD SIGNS AND FOUNDATIONS, WHERE PRESENT, ARE TO BE REMOVED COMPLETE UNLESS OTHERWISE APPROVED BY THE OWNER. DISPOSE IN LEGAL MANNER.
6. ALL ALUMINUM TO BE EXPOSED TO DIRECT CONTACT WITH CONCRETE SHALL BE COATED WITH COAL TAR EPOXY, TYP.
7. INSTALL ALL SIGNS LEVEL, PLUMB, AND AT HEIGHTS INDICATED ON THE DRAWINGS. CONCEAL ALL MOUNTING HARDWARE.
8. CLEAN ALL DISTURBED SITE AREA AND SIGNAGE AFTER INSTALLATION. REMOVE ALL DEBRIS AND OLD SIGNAGE AND DISPOSE IN LEGAL MANNER.
9. PROTECT SIGNS FROM DAMAGE UNTIL ACCEPTED BY THE OWNER.


ADDITIONAL NOTES

1. FINAL SIGN TEXT, MAPS, AND GRAPHICS TO BE DETERMINED AND WILL BE SUPPLIED TO MANUFACTURER

RALEIGH PARKS, RECREATION, AND CULTURAL RESOURCES

**Note: See project-specific Kiosk sign for Wooten Meadow Park, following this detail.**

<b>CITY OF RALEIGH</b> STANDARD DETAIL	
REVISIONS	DATE: 05/29/2019
	<b>PARKS SIGN "TYPE C" (INFORMATION KIOSK)</b>
	<b>PS-04b</b>

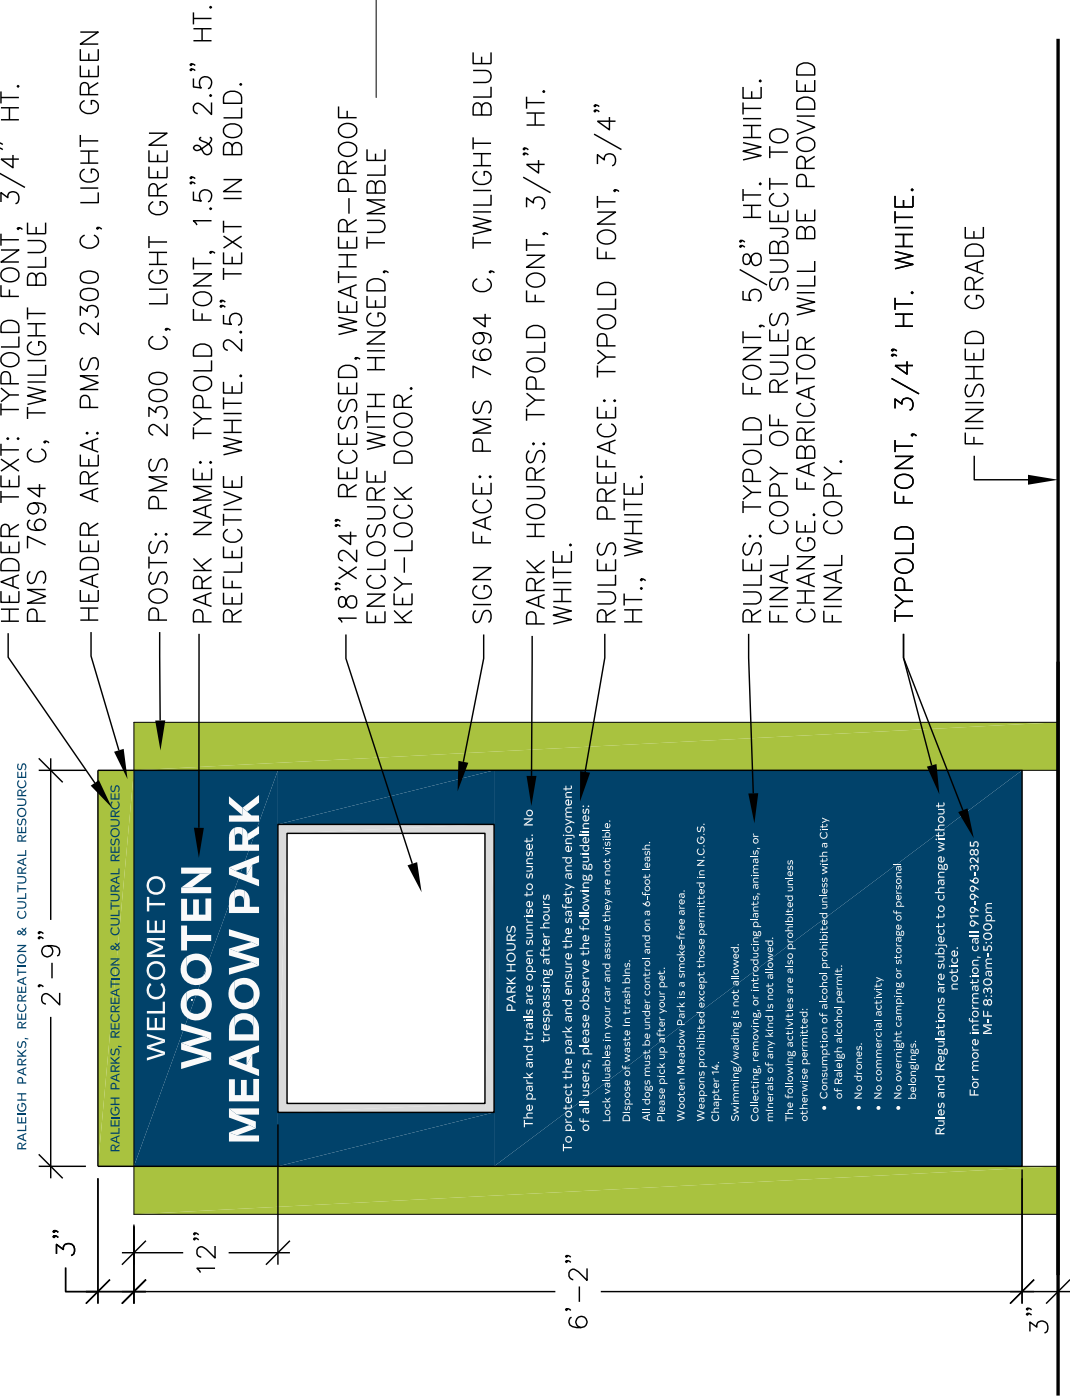

ENCLOSURE SHALL BE A 18"X24" RECESSED, WEATHER-PROOF ENCLOSURE WITH HINGED, KEY-LOCK DOOR. SATIN ALUMINUM FRAME. ENCLOSURE SHALL BE OUTDOOR RATED FOR FULL EXPOSURE. WEATHER STRIPING DOOR GASKET AND INTERNAL VENTS. VINYL BACK PANEL. SHATTER-RESISTANT CLEAR ACRYLIC WINDOW IN DOOR PANEL.

MOUNTING: MECHANICALLY RECESSED INTO SIGN PANEL.

Copy and enclosure on one side of sign; back of sign box shall be PMS 7694C to match sign front.

SIGN COLORS AND COPY



APPROXIMATE SIGN LOCATION IN LANDSCAPE AREA SHOWN ABOVE WOOTEN MEADOW PARK, 6499 W Millbrook Rd, Raleigh, NC 27612



Sign installed on Aug. 8, 2022

GENERAL NOTES

1. PROVIDE SHOP DRAWINGS FOR SIGN. DRAWINGS SHALL NOTE COLOR, SIZE, SIGN TEXT/GRAPHICS, AND ANY SPECIAL HARDWARE NEEDED IN SIGN FABRICATION. ALL SHOP DRAWINGS TO BE APPROVED BY OWNER PRIOR TO FABRICATION.
2. SIGNS SHALL BE PERMANENTLY IDENTIFIED ON THE SIDE BOTTOM OF THE SIGN WITH THE MANUFACTURER'S NAME, MONTH, AND YEAR OF MANUFACTURE. MANUFACTURING INFORMATION SHALL BE INCONSPICUOUS BUT VISIBLE. MANUFACTURING INFORMATION LOCATION AND SIZE SHALL BE NOTED ON SHOP DRAWING SUBMITTALS.
3. LOCATE ALL SIGNS WHERE INDICATED ON THE DRAWINGS. REQUEST FINAL APPROVAL OF SIGN LOCATION AND ALIGNMENT FROM OWNER PRIOR TO INSTALLATION.
4. LOCATE ALL UTILITIES PRIOR TO DIGGING.
5. ALL ALUMINUM TO BE EXPOSED TO DIRECT CONTACT WITH CONCRETE SHALL BE COATED WITH COAL TAR EPOXY, TYP.
6. INSTALL SIGN LEVEL, PLUMB, AND AT HEIGHT INDICATED ON THE DRAWINGS. CONCEAL ALL MOUNTING HARDWARE.
7. CLEAN ALL DISTURBED SITE AREA AND SIGNAGE AFTER INSTALLATION. REMOVE ALL DEBRIS AND OLD SIGNAGE AND DISPOSE IN LEGAL MANNER.
8. PROTECT SIGN FROM DAMAGE UNTIL ACCEPTED BY THE OWNER.

RALEIGH PARKS, RECREATION, AND CULTURAL RESOURCES

CITY OF RALEIGH STANDARD DETAIL	
REVISIONS	DATE: 04/08/2022
	WOOTEN MEADOW PARK INFORMATION SIGN
	<b>WM-1</b>

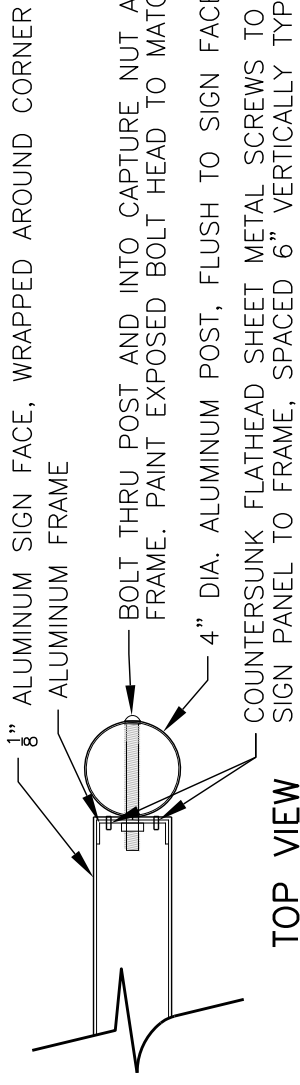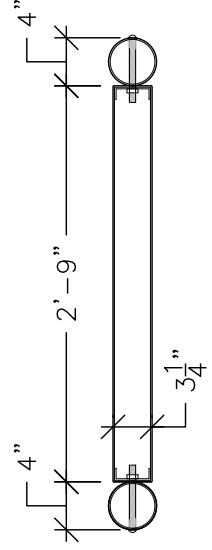


SIGN PANEL SCREWS, TYP.  
THIS DETAIL SHOWS  
SUGGESTED ASSEMBLY.  
FINAL ASSEMBLY  
RECOMMENDATION PER  
FABRICATOR.

BOLT, TYP.


INSET MAP/GRAPHIC  
PANEL.

3"x1"x8" ALUMINUM  
U-CHANNEL FRAME


1"x1"x8" ALUMINUM  
CROSS BRACES OR PER  
FABRICATOR'S  
RECOMMENDATION FOR  
ASSEMBLY.

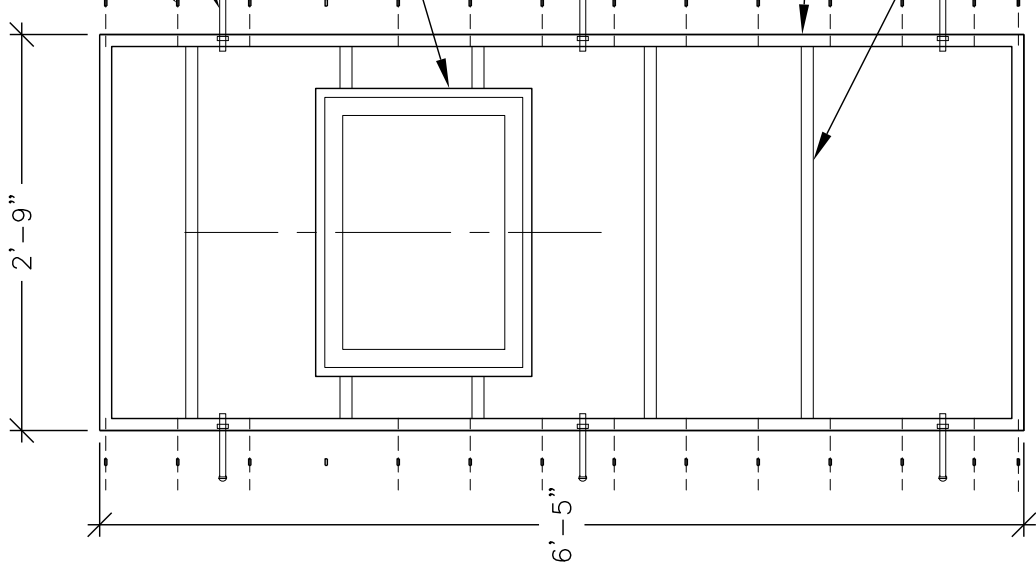

**FRAME**

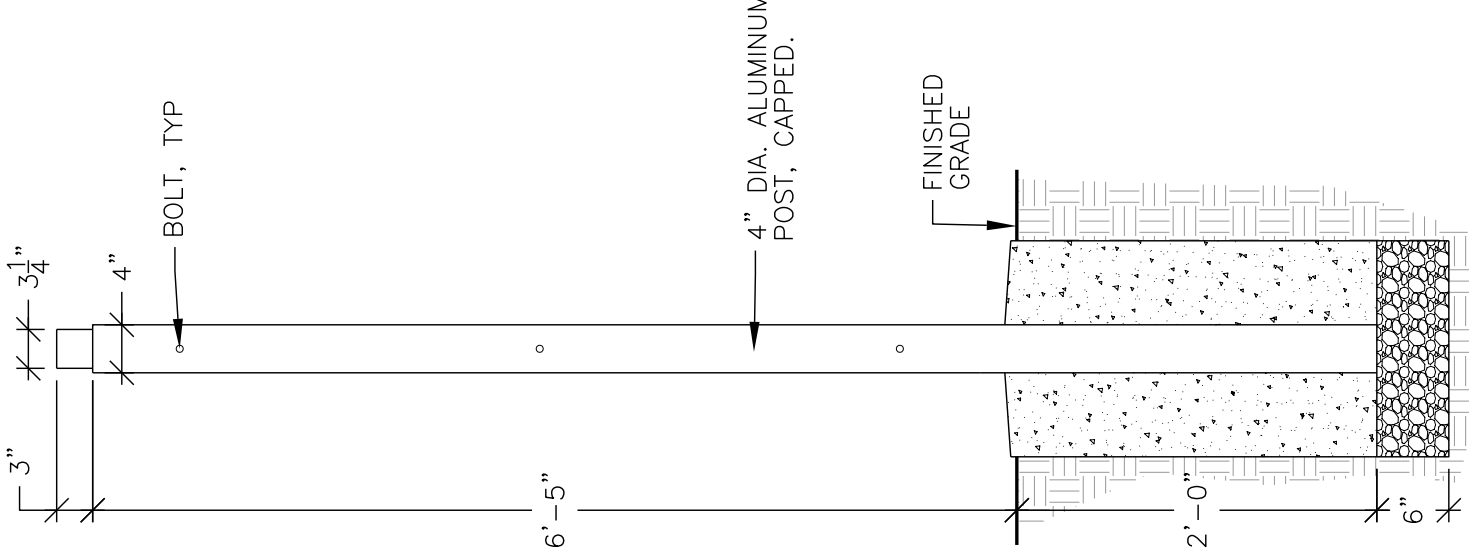

**SIDE SECTION**

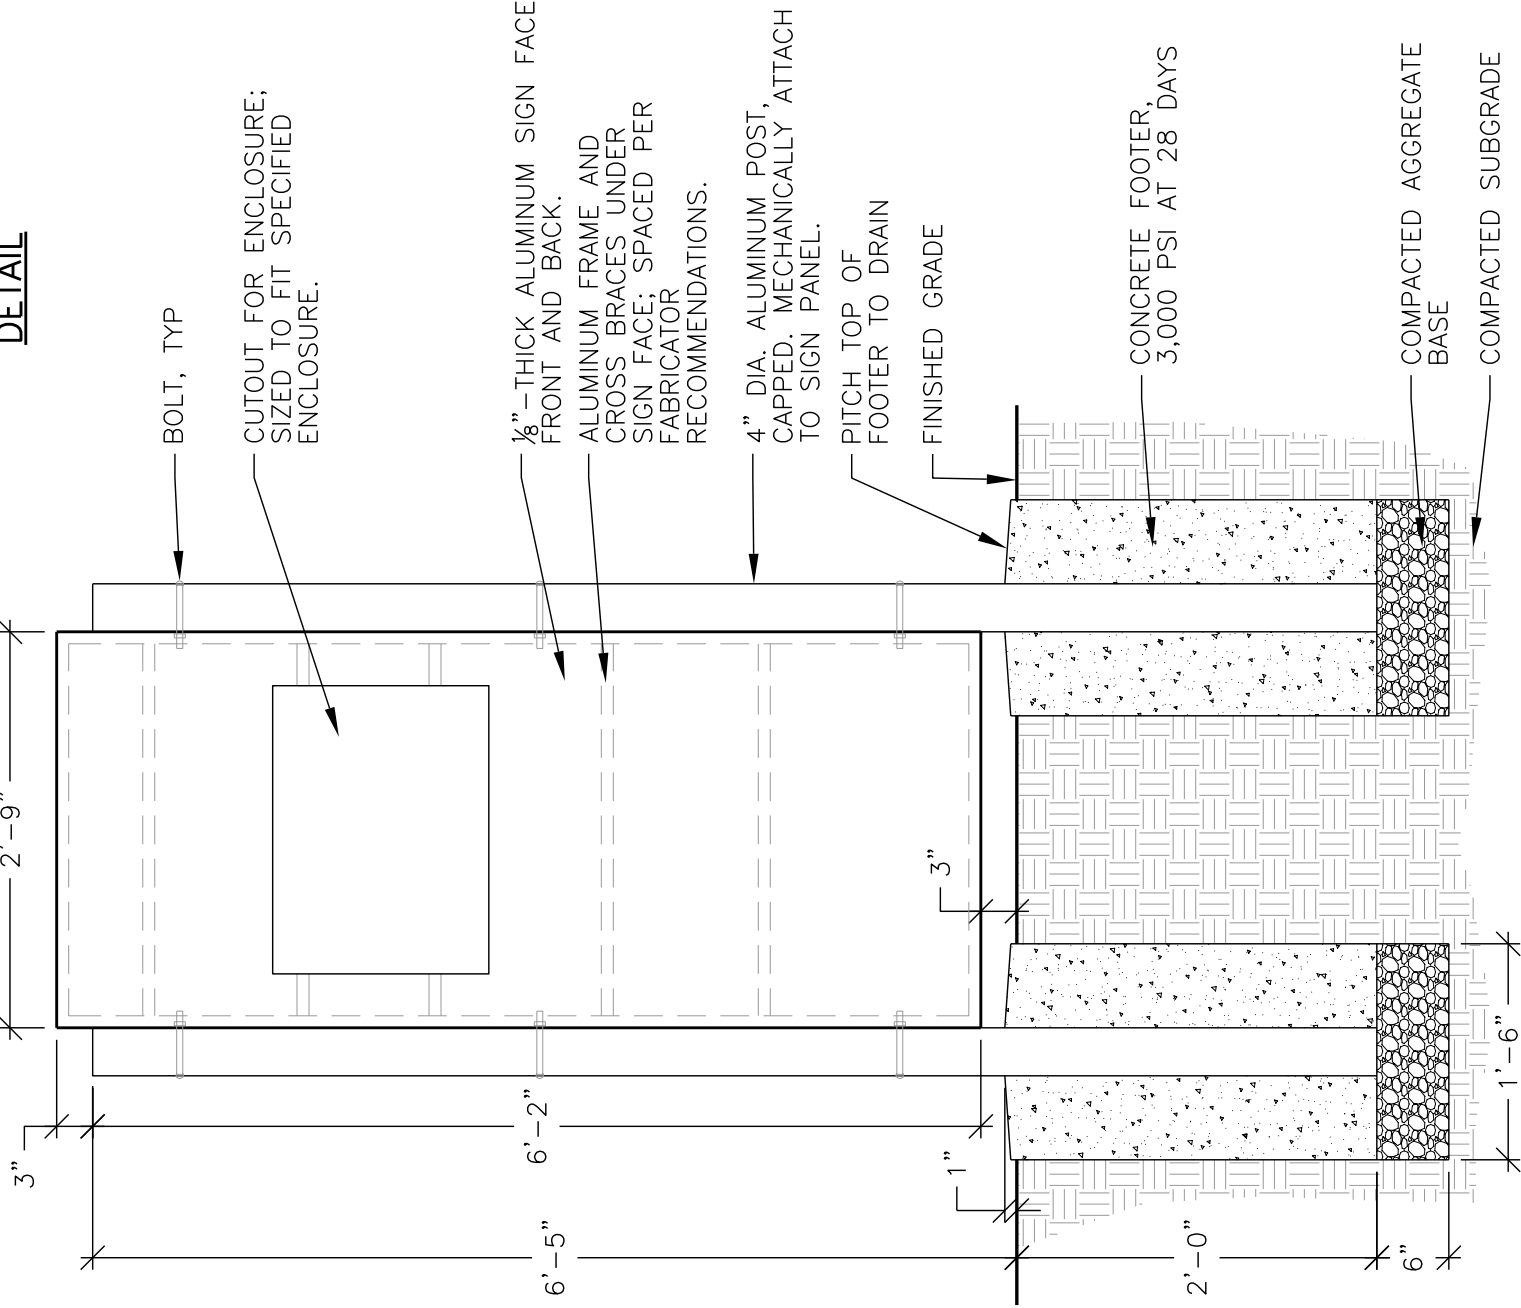

**FRONT ELEVATION/SECTION**


RALEIGH PARKS, RECREATION,  
AND CULTURAL RESOURCES

**CITY OF RALEIGH**  
STANDARD DETAIL

REVISIONS | DATE: 04/08/2022


WOOTEN MEADOW PARK  
INFORMATION SIGN

**WM-1**

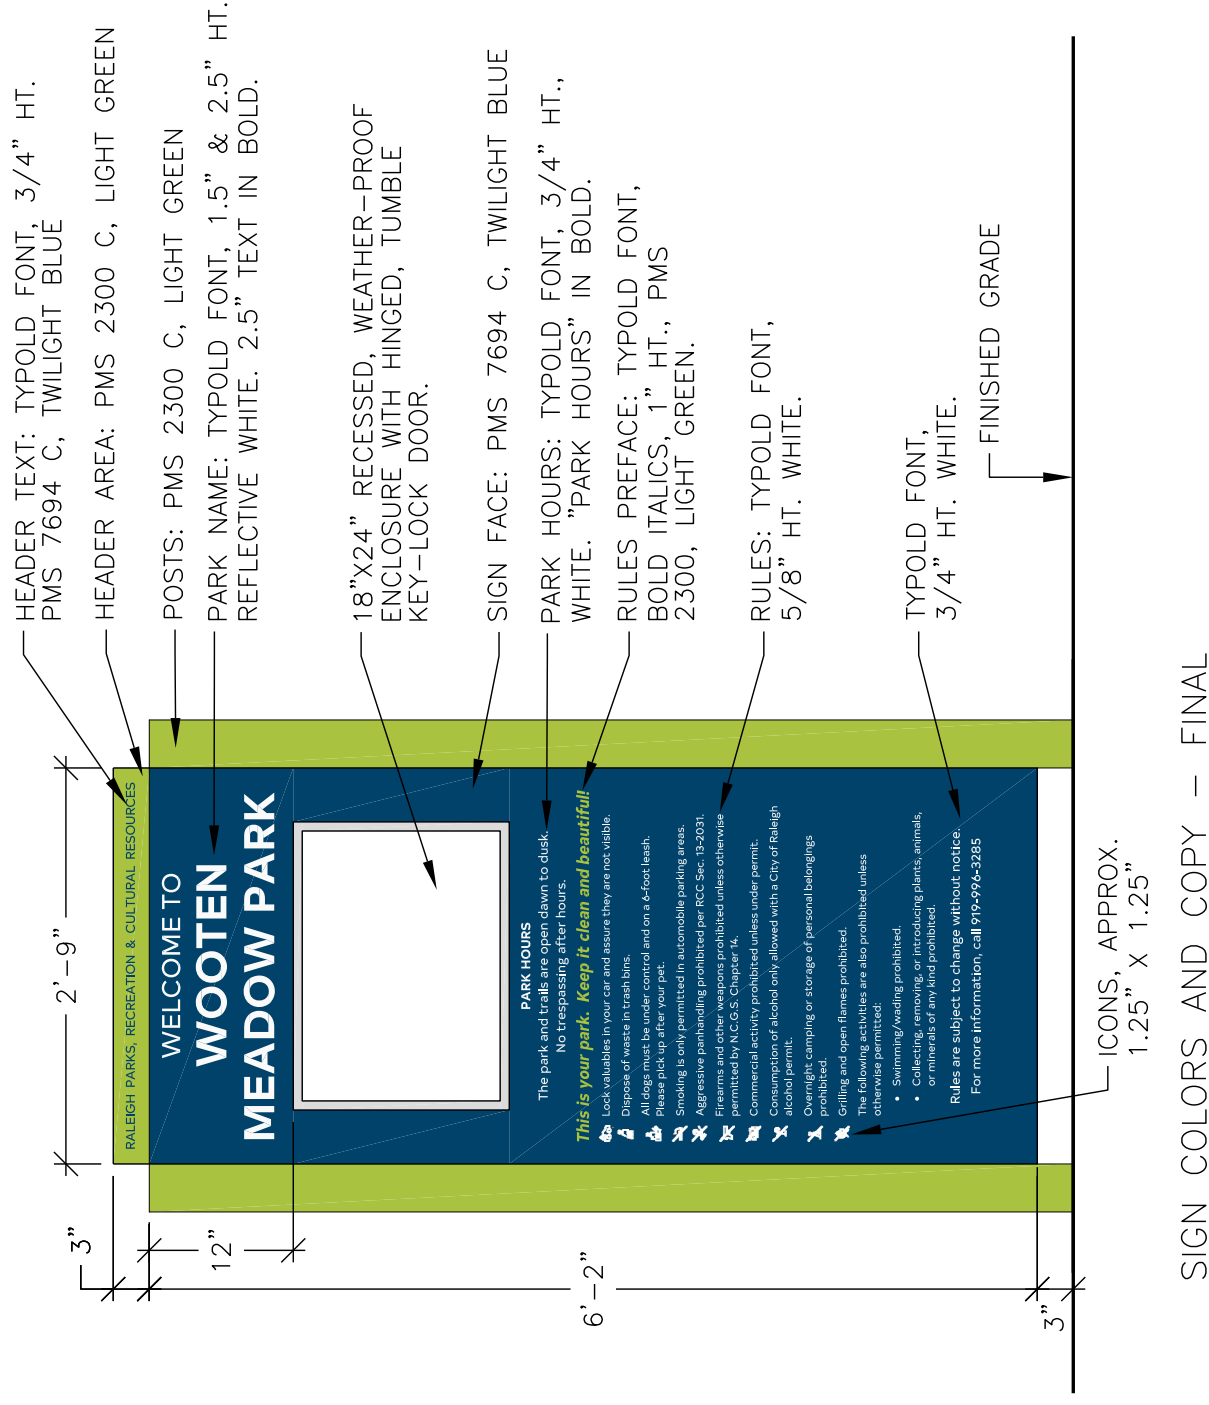


RALEIGH PARKS, RECREATION,  
AND CULTURAL RESOURCES

CITY OF RALEIGH STANDARD DETAIL	
REVISIONS	DATE: 04/08/2022
06/14/2022	
WOOTEN MEADOW PARK INFORMATION SIGN	
<b>WM-3</b>	

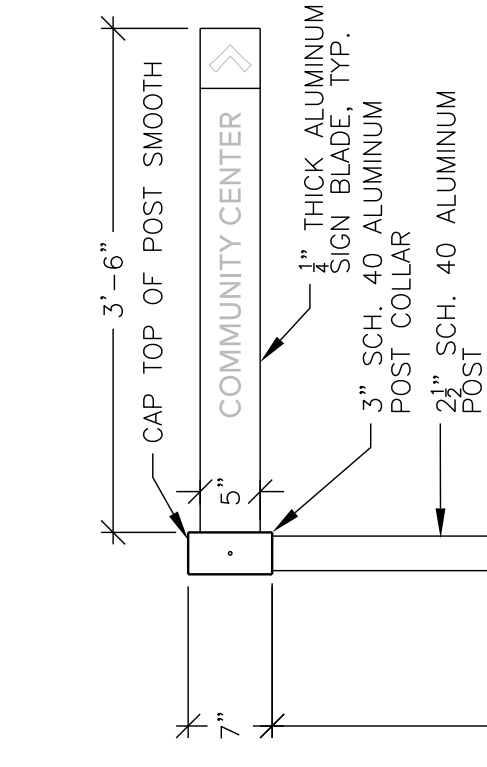

**SINGLE-BLADE CONFIGURATION**

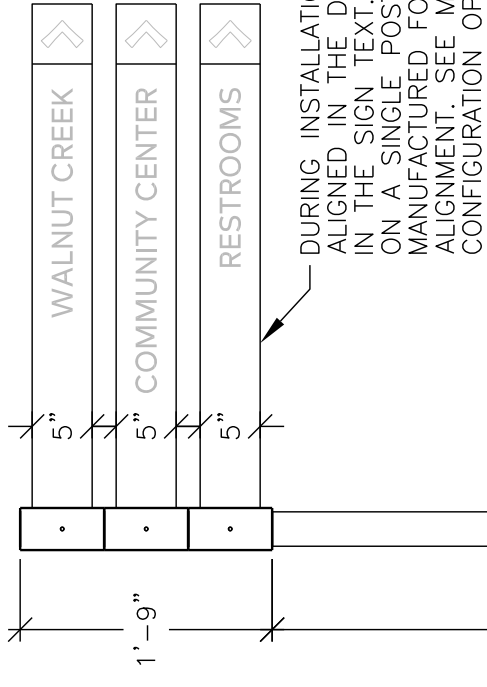


**MULTI-BLADE, SINGLE DIRECTIONAL CONFIGURATION**



DURING INSTALLATION, ALL BLADES TO BE ALIGNED IN THE DIRECTION REFERENCED IN THE SIGN TEXT. MULTI-DIRECTIONAL BLADES ON A SINGLE POST COLLAR SHALL MANUFACTURED FOR PROPER FIELD ALIGNMENT. SEE MULTI-DIRECTIONAL CONFIGURATION OPTIONS.

- SIGN TEXT/GRAPHICS SHOWN FOR ILLUSTRATIVE PURPOSES ONLY.
- TEXT/GRAPHICS TO BE SPECIFIC TO PROJECT AND/OR LOCATION.
- SIGN MAY BE DOUBLE-SIDED, SAME TEXT AND LAYOUT, BASED ON SITE CONDITIONS AND VIEWING DIRECTIONS.


SEE SHEET GS-02b FOR NOTES AND PIPE/COLLAR SECTION

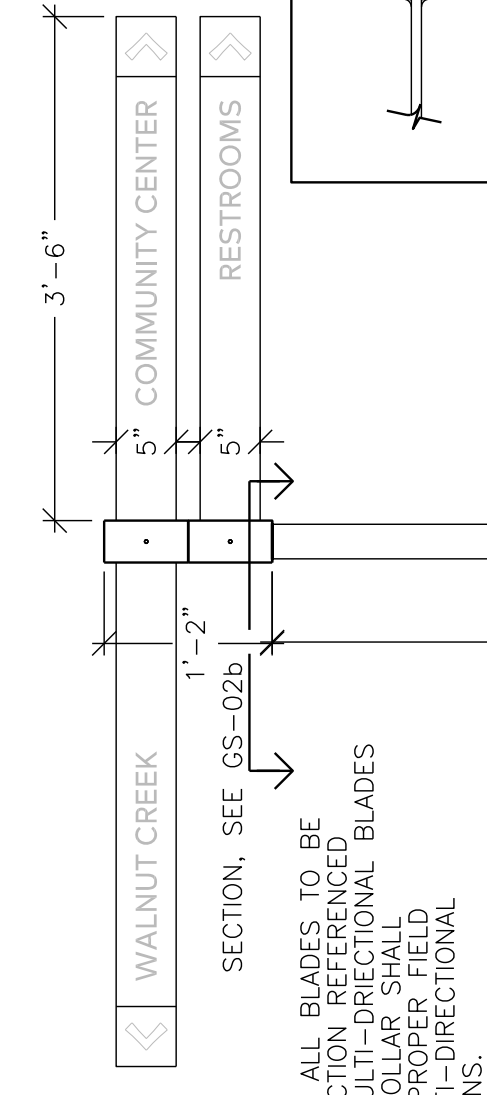

**MULTI-BLADE, MULTI-DIRECTIONAL CONFIGURATION**

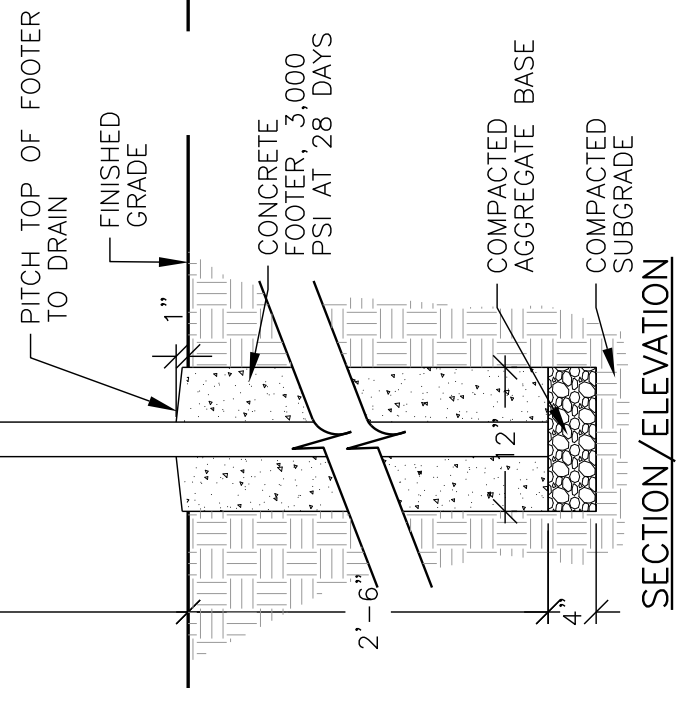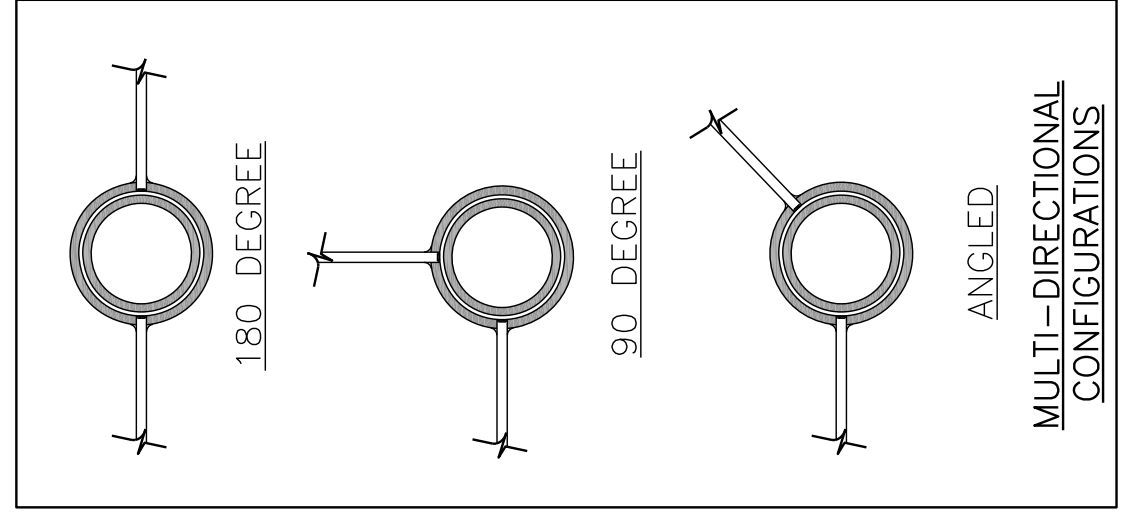

**SECTION/ELEVATION**

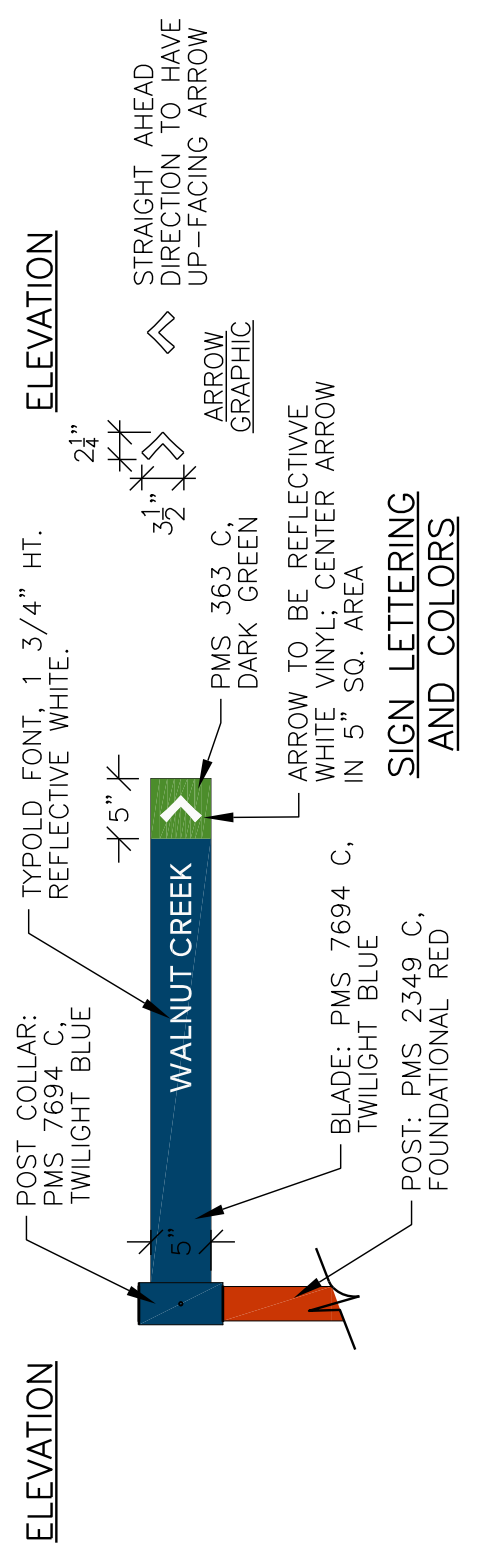

**ELEVATION**

**ELEVATION**

STRAIGHT AHEAD DIRECTION TO HAVE UP-FACING ARROW

- POST COLLAR: PMS 7694 C, TWILIGHT BLUE
- WALNUT CREEK
- BLADE: PMS 7694 C, TWILIGHT BLUE
- POST: PMS 2349 C, FOUNDATIONAL RED
- TYPOLD FONT, 1 3/4" HT. REFLECTIVE WHITE.
- ARROW TO BE REFLECTIVE WHITE VINYL; CENTER ARROW IN 5" SQ. AREA
- ARROW GRAPHIC
- PMS 363 C, DARK GREEN

**SIGN LETTERING AND COLORS**

**RALEIGH PARKS, RECREATION, AND CULTURAL RESOURCES**


<b>CITY OF RALEIGH</b>	
STANDARD DETAIL	
REVISIONS	DATE: 05/21/2019
PARKS SIGN "TYPE D" (PEDESTRIAN DIRECTIONAL)	
<b>PS-05a</b>	

GENERAL NOTES

1. PROVIDE SHOP DRAWINGS FOR ALL SIGNS FOR NOTING COLOR, SIZE, SIGN TEXT/GRAPHICS, AND ANY SPECIAL HARDWARE NEEDED IN SIGN FABRICATION. ALL SHOP DRAWINGS TO BE APPROVED PRIOR TO FABRICATION.
2. LOCATE ALL SIGNS WHERE INDICATED ON THE DRAWINGS OR AS LOCATED IN FIELD BY OWNER. COMPLY WITH ALL MANUFACTURER'S WRITTEN INSTRUCTIONS. REQUEST FINAL APPROVAL OF SIGN LOCATION AND ALIGNMENT FROM OWNER PRIOR TO INSTALLATION.
3. LOCATE ALL UTILITIES PRIOR TO DIGGING.
4. OLD SIGNS AND FOUNDATIONS, WHERE PRESENT, ARE TO BE REMOVED COMPLETE UNLESS OTHERWISE APPROVED BY THE OWNER. DISPOSE IN LEGAL MANNER.
5. ALL ALUMINUM TO BE EXPOSED TO DIRECT CONTACT WITH CONCRETE SHALL BE COATED WITH COAL TAR EPOXY, TYP.
6. INSTALL ALL SIGNS LEVEL, PLUMB, AND AT HEIGHTS INDICATED ON THE DRAWINGS. CONCEAL/PAINT ALL MOUNTING HARDWARE.
7. CLEAN ALL DISTURBED SITE AREA AND SIGNAGE AFTER INSTALLATION. REMOVE ALL DEBRIS AND OLD SIGNAGE AND DISPOSE IN LEGAL MANNER.
8. PROTECT SIGNS FROM DAMAGE UNTIL ACCEPTED BY THE OWNER.

ADDITIONAL NOTES


1. SIGN TEXT TO BE SPECIFIC TO PROJECT.
2. ALL LETTERED TEXT TO BE REFLECTIVE WHITE VINYL LETTERING, SURFACE SCREEN APPLICATION OR AS RECOMMENDED BY MANUFACTURER.
3. LETTER STYLE: ITC STONE SANS SEMIBOLD.
4. SEE SIGN LETTERING AND COLORS DETAIL.
5. SIDE OF BLADE WITH LETTERING WILL VARY DEPENDING ON PROJECT NEEDS, SIGN LOCATION, AND VIEWING DIRECTIONS. BOTH SIDES MAY HAVE LETTERING.

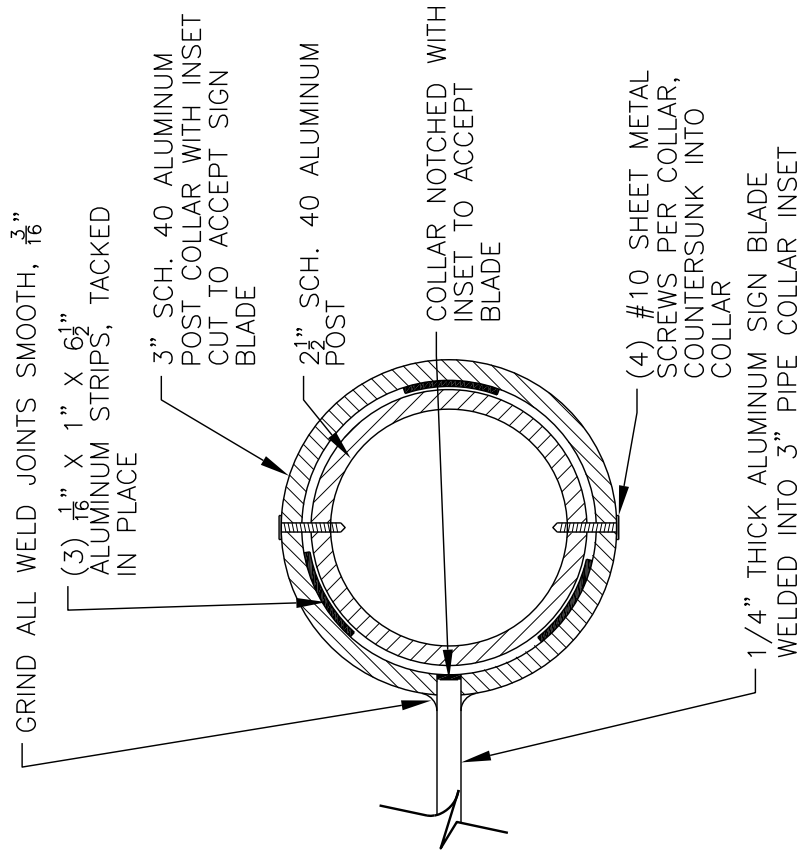

SECTION

RALEIGH PARKS, RECREATION,  
AND CULTURAL RESOURCES

CITY OF RALEIGH STANDARD DETAIL	
REVISIONS	DATE: 05/21/2019
PARKS SIGN "TYPE D" (PEDESTRIAN DIRECTIONAL)	
<b>PS-05b</b>	

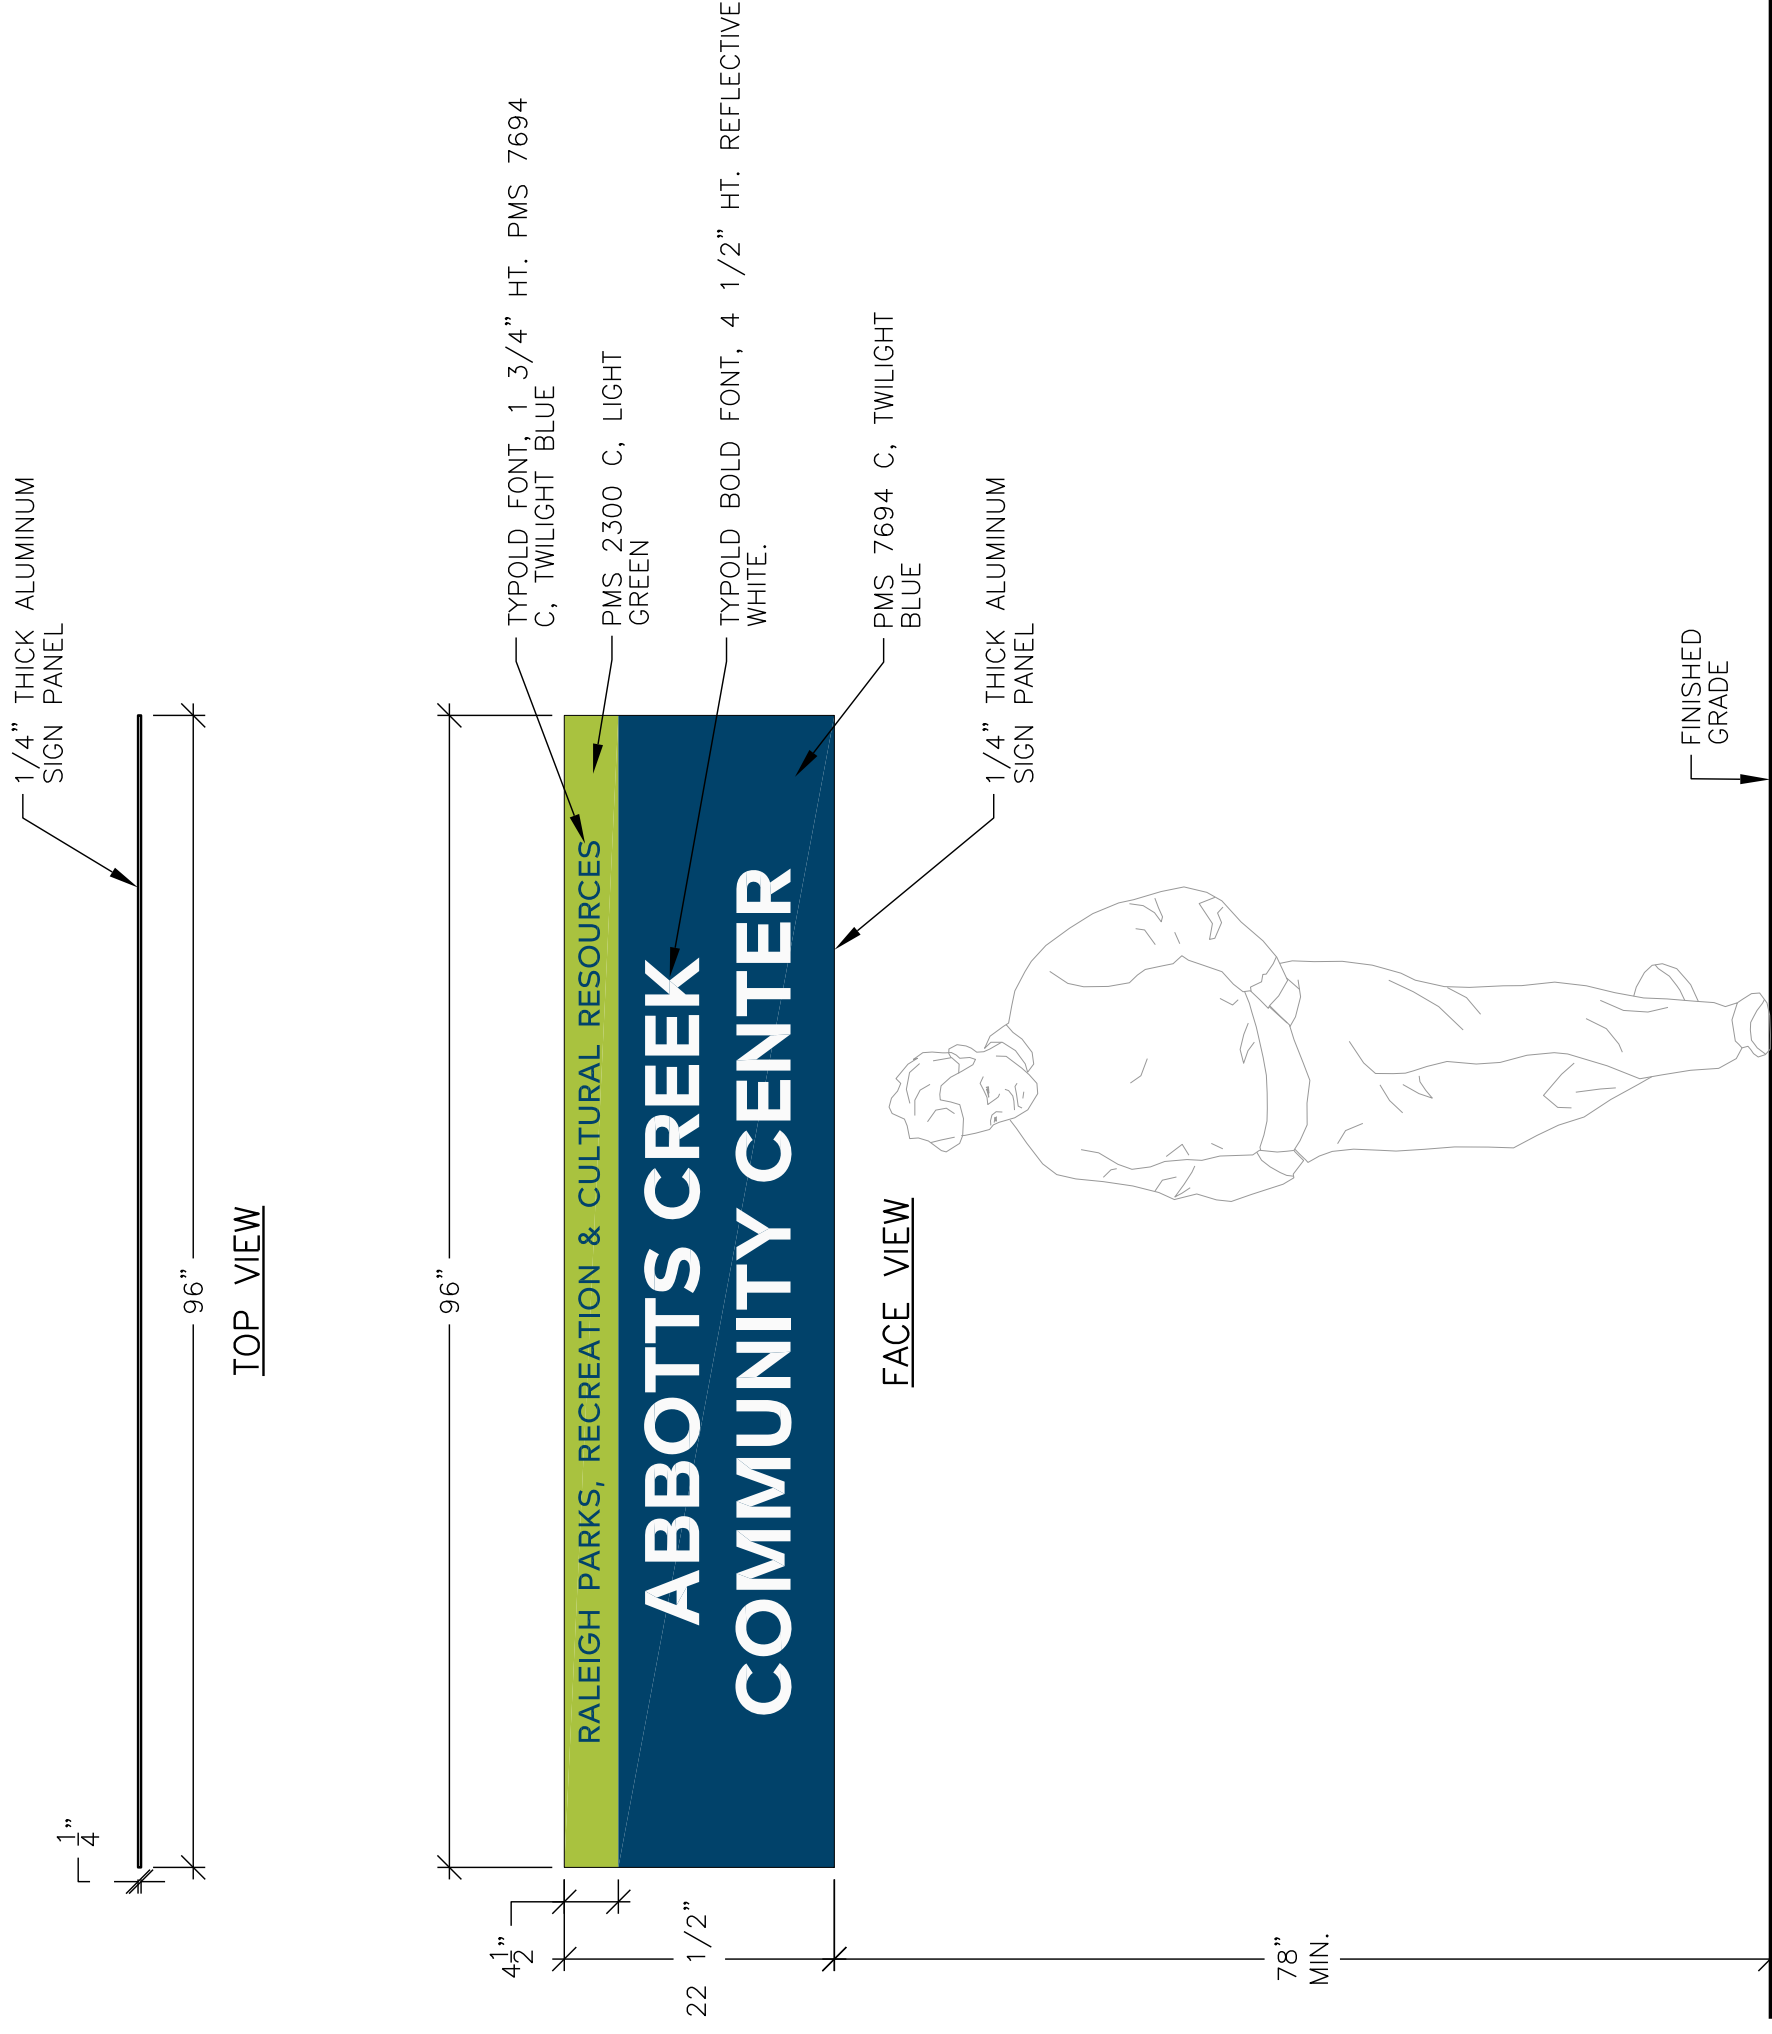

GENERAL NOTES

1. PROVIDE SHOP DRAWINGS FOR ALL SIGNS FOR NOTING COLOR, SIZE, SIGN TEXT/GRAPHICS, AND ANY SPECIAL HARDWARE NEEDED IN SIGN FABRICATION. ALL SHOP DRAWINGS TO BE APPROVED PRIOR TO FABRICATION.
2. LOCATE ALL SIGNS WHERE INDICATED ON THE DRAWINGS OR AS LOCATED IN FIELD BY OWNER. COMPLY WITH ALL MANUFACTURERS WRITTEN INSTRUCTIONS. REQUEST FINAL APPROVAL OF SIGN LOCATION AND ALIGNMENT FROM OWNER PRIOR TO INSTALLATION. LOCATE ALL UTILITIES PRIOR TO DIGGING.
3. OLD SIGNS AND FOUNDATIONS, WHERE PRESENT, ARE TO BE REMOVED COMPLETE UNLESS OTHERWISE APPROVED BY THE OWNER. DISPOSE IN LEGAL MANNER.
4. INSTALL ALL SIGNS LEVEL, PLUMB, AND AT HEIGHTS INDICATED ON THE DRAWINGS. CONCEAL ALL MOUNTING HARDWARE.
5. CLEAN ALL DISTURBED SITE AREA AND SIGNAGE AFTER INSTALLATION. REMOVE ALL DEBRIS AND OLD SIGNAGE AND DISPOSE IN LEGAL MANNER.
6. PROTECT SIGNS FROM DAMAGE UNTIL ACCEPTED BY THE OWNER.
7. FASTENING HARDWARE TO BE DETERMINED BY DESIGNER OR MANUFACTURER. SUBMIT TO OWNER AS PART OF SHOP DRAWING PROCESS.

SIGN TEXT/GRAPHICS SHOWN FOR ILLUSTRATIVE PURPOSES ONLY. TEXT/GRAPHICS TO BE SPECIFIC TO PROJECT AND/OR LOCATION.

RALEIGH PARKS, RECREATION,  
AND CULTURAL RESOURCES

<b>CITY OF RALEIGH</b>	
STANDARD DETAIL	
REVISIONS	DATE: 05/21/2019
	<b>PS-06</b>


ELEVATION



GENERAL NOTES


1. PROVIDE SHOP DRAWINGS FOR ALL SIGNS FOR NOTING COLOR, SIZE, SIGN TEXT/GRAPHICS, AND ANY SPECIAL HARDWARE NEEDED IN SIGN FABRICATION. ALL SHOP DRAWINGS TO BE APPROVED PRIOR TO FABRICATION.
2. SIGNS SHALL BE PERMANENTLY IDENTIFIED ON THE SIDE BOTTOM OF THE SIGN WITH THE MANUFACTURER'S NAME, MONTH AND YEAR OF MANUFACTURE. MANUFACTURING INFORMATION SHALL BE INCONSPICUOUS BUT VISIBLE. MANUFACTURING INFORMATION LOCATION AND SIZE SHALL BE NOTED ON SHOP DRAWING SUBMITTALS.
3. LOCATE ALL SIGNS WHERE INDICATED ON THE DRAWINGS OR AS LOCATED IN FIELD BY OWNER. COMPLY WITH ALL MANUFACTURERS WRITTEN INSTRUCTIONS. REQUEST FINAL APPROVAL OF SIGN LOCATION AND ALIGNMENT FROM OWNER PRIOR TO INSTALLATION. LOCATE ALL UTILITIES PRIOR TO DIGGING.
4. OLD SIGNS AND FOUNDATIONS, WHERE PRESENT, ARE TO BE REMOVED COMPLETE UNLESS OTHERWISE APPROVED BY THE OWNER. DISPOSE IN LEGAL MANNER.
5. ALL ALUMINUM TO BE EXPOSED TO DIRECT CONTACT WITH CONCRETE SHALL BE COATED WITH COAL TAR EPOXY, TYP.
6. INSTALL ALL SIGNS LEVEL, PLUMB, AND AT HEIGHTS INDICATED ON THE DRAWINGS. CONCEAL ALL MOUNTING HARDWARE.
7. CLEAN ALL DISTURBED SITE AREA AND SIGNAGE AFTER INSTALLATION. REMOVE ALL DEBRIS AND OLD SIGNAGE AND DISPOSE IN LEGAL MANNER.
8. PROTECT SIGNS FROM DAMAGE UNTIL ACCEPTED BY THE OWNER.

NOTE:  
SIGN MAY BE DOUBLE SIDED (SAME TEXT AND LAYOUT) BASED ON SITE CONDITIONS AND VIEWING DIRECTIONS.

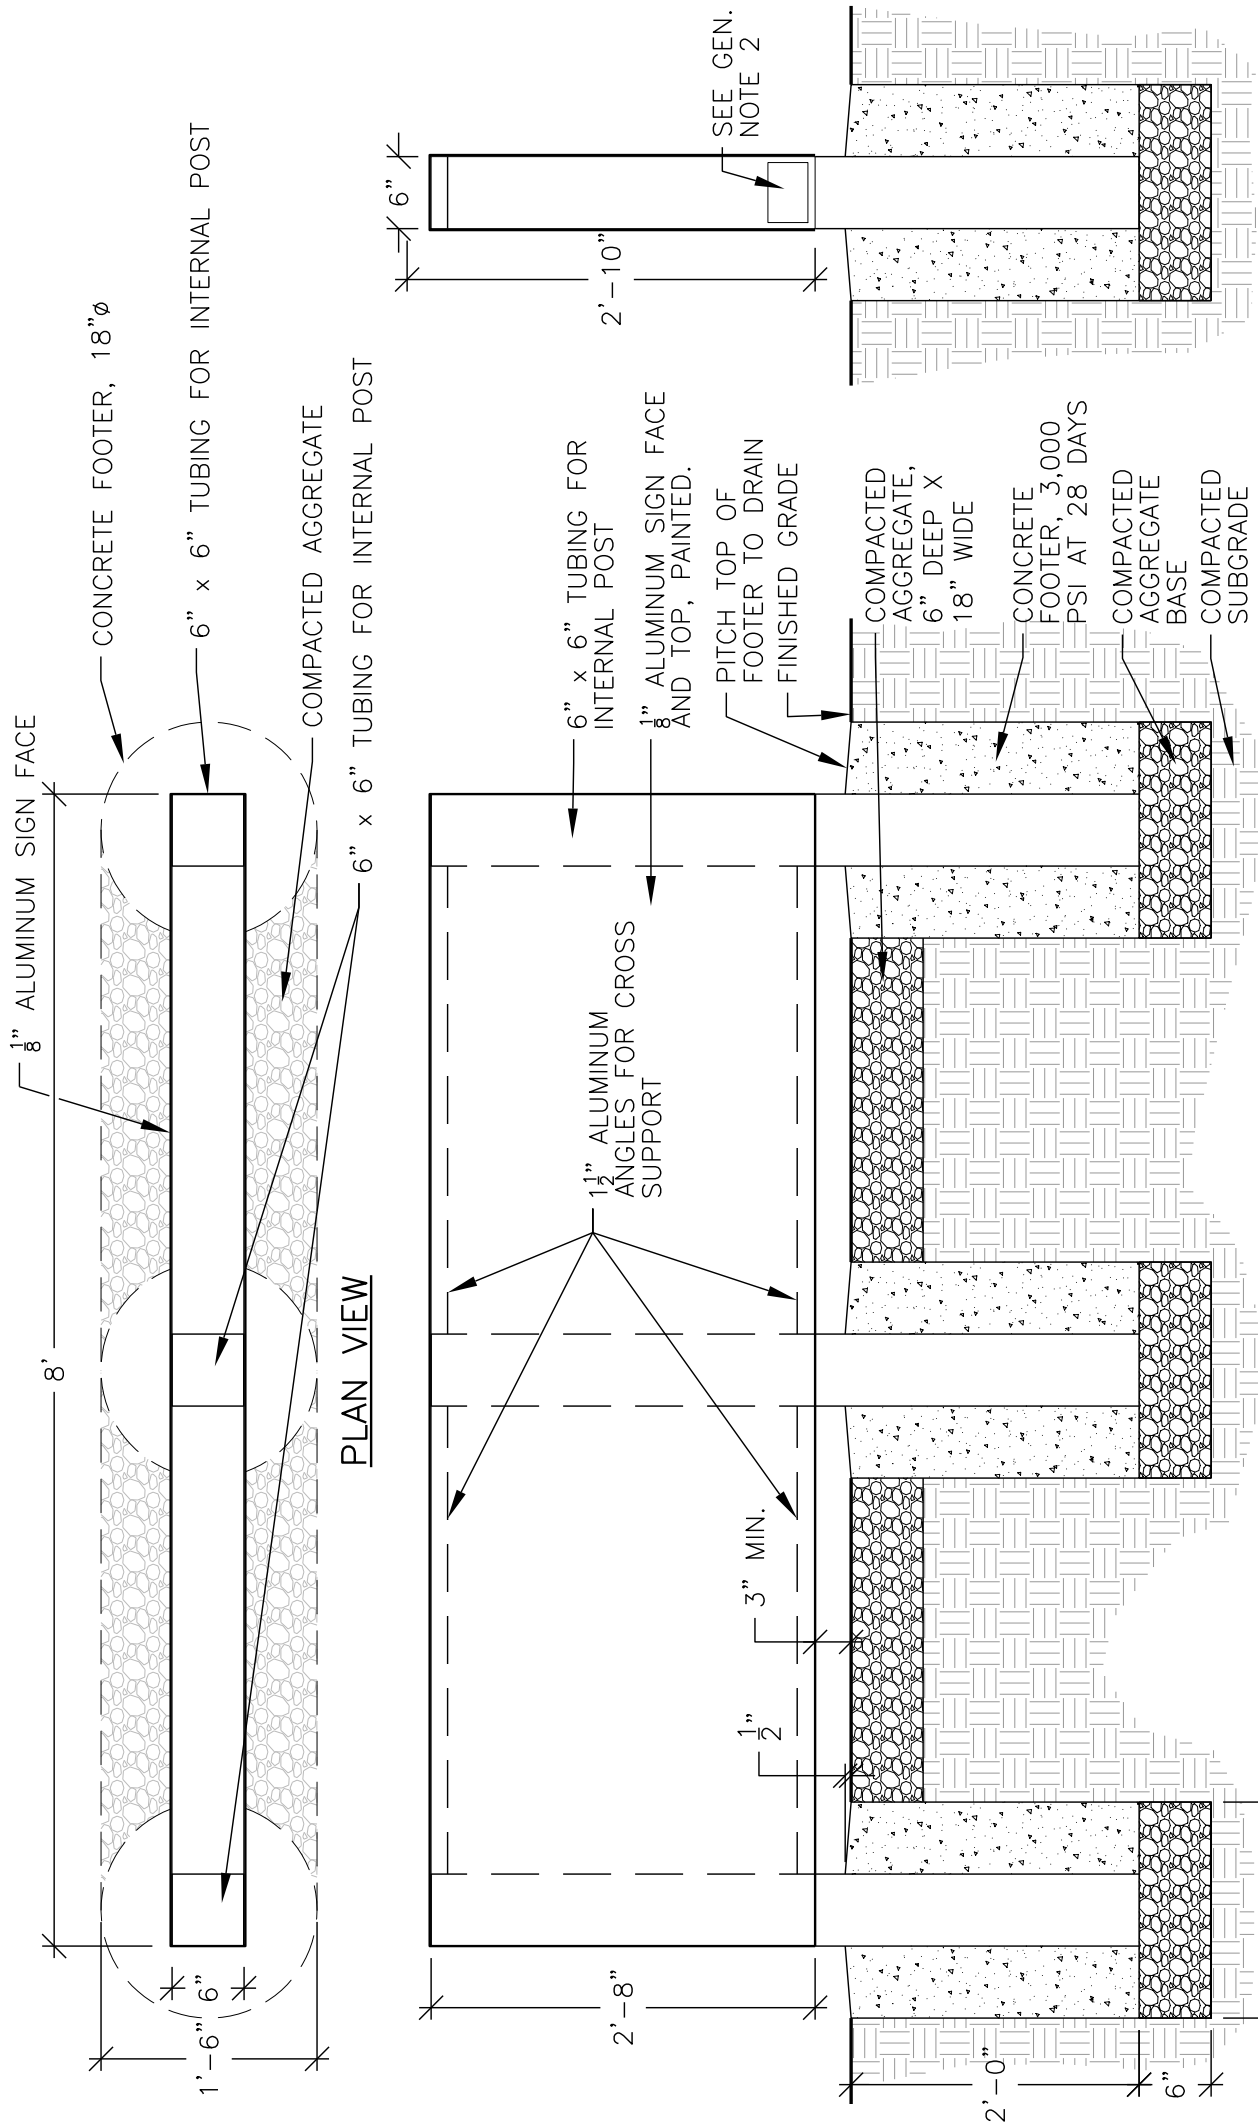

FRONT ELEVATION/SECTION

SIDE SECTION

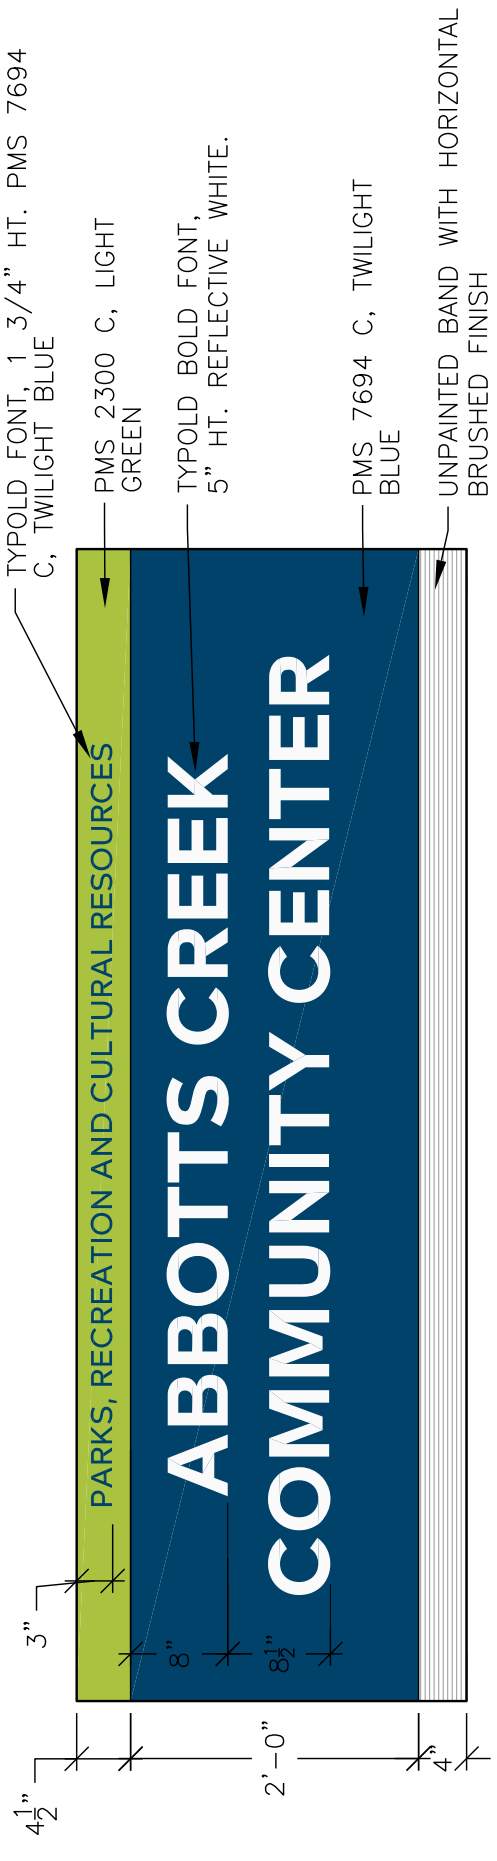

SIGN TEXT

SIGN TEXT/GRAPHICS SHOWN FOR ILLUSTRATIVE PURPOSES ONLY. TEXT/GRAPHICS TO BE SPECIFIC TO PROJECT AND/OR LOCATION.



RALEIGH PARKS, RECREATION,  
AND CULTURAL RESOURCES

<b>CITY OF RALEIGH</b>	
STANDARD DETAIL	
REVISIONS	DATE: 05/21/2019
01/02/20	<b>PARKS SIGN "TYPE E"</b> (AMENITY SIGN VERSION 2)
	<b>PS-07</b>

GENERAL NOTES

1. PROVIDE SHOP DRAWINGS FOR ALL SIGNS FOR NOTING COLOR SIZE, SIGN TEXT/GRAPHICS, AND ANY SPECIAL HARDWARE NEEDED IN SIGN FABRICATION. ALL SHOP DRAWINGS TO BE APPROVED PRIOR TO FABRICATION.
2. LOCATE ALL SIGNS WHERE INDICATED ON THE DRAWINGS OR AS LOCATED IN FIELD BY OWNER. COMPLY WITH ALL MANUFACTURERS WRITTEN INSTRUCTIONS. REQUEST FINAL APPROVAL OF SIGN LOCATION AND ALIGNMENT FROM OWNER PRIOR TO INSTALLATION. LOCATE ALL UTILITIES PRIOR TO DIGGING.
3. OLD SIGNS AND FOUNDATIONS, WHERE PRESENT, ARE TO BE REMOVED COMPLETE UNLESS OTHERWISE APPROVED BY THE OWNER. DISPOSE IN LEGAL MANNER.
4. INSTALL ALL SIGNS LEVEL, PLUMB, AND AT HEIGHTS INDICATED ON THE DRAWINGS. CONCEAL ALL MOUNTING HARDWARE.
5. CLEAN ALL DISTURBED SITE AREA AND SIGNAGE AFTER INSTALLATION. REMOVE ALL DEBRIS AND OLD SIGNAGE AND DISPOSE IN LEGAL MANNER.
6. PROTECT SIGNS FROM DAMAGE UNTIL ACCEPTED BY THE OWNER.
7. FASTENING HARDWARE TO BE DETERMINED BY DESIGNER OR MANUFACTURER. SUBMIT TO OWNER AS PART OF SHOP DRAWING PROCESS.

SIGN TEXT/GRAPHICS SHOWN FOR ILLUSTRATIVE PURPOSES ONLY. TEXT/GRAPHICS TO BE SPECIFIC TO PROJECT AND/OR LOCATION.

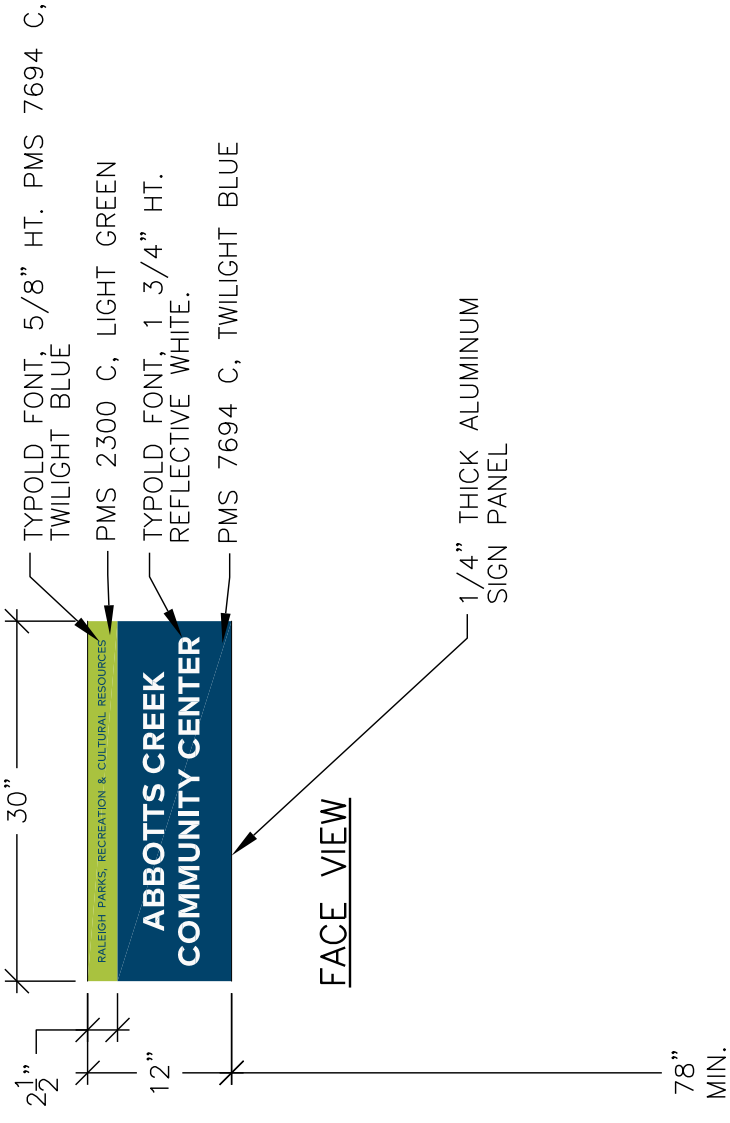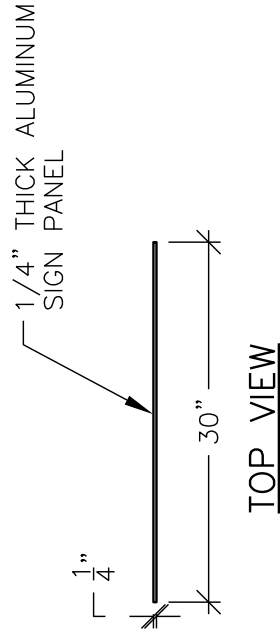


FINISHED GRADE


ELEVATION

RALEIGH PARKS, RECREATION,  
AND CULTURAL RESOURCES

<b>CITY OF RALEIGH</b>	
STANDARD DETAIL	
REVISIONS	DATE: 05/21/2019
<b>PARKS SIGN "TYPE E"</b>	
(AMENITY SIGN	
VERSION 3)	
<b>PS-08</b>	

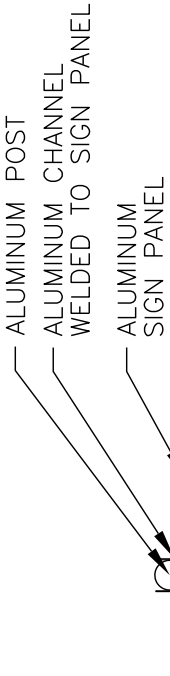


**TOP VIEW**

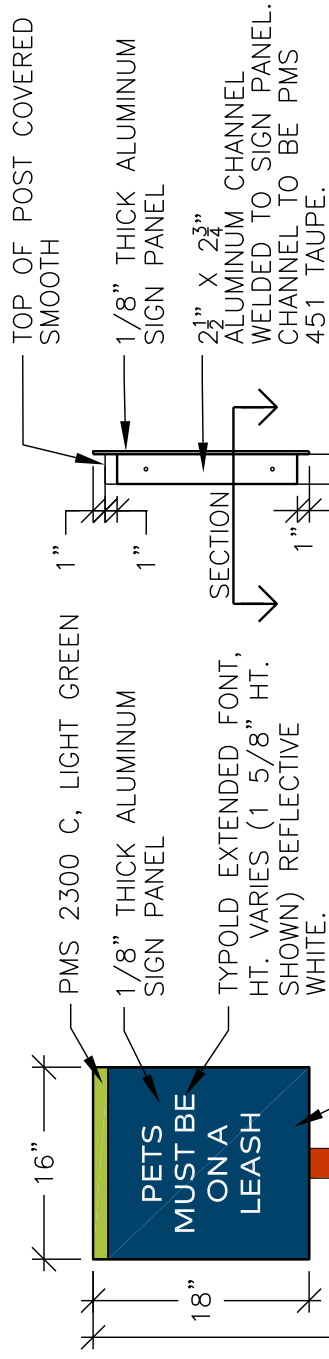

**FRONT SECTION/ELEVATION**




**SIDE ELEVATION**

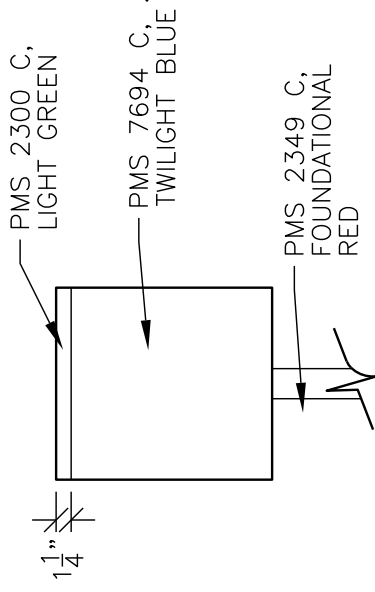

**SIGN COLORS**

SIGN TEXT/GRAPHICS SHOWN FOR ILLUSTRATIVE PURPOSES ONLY. TEXT/GRAPHICS TO BE SPECIFIC TO PROJECT AND/OR LOCATION.

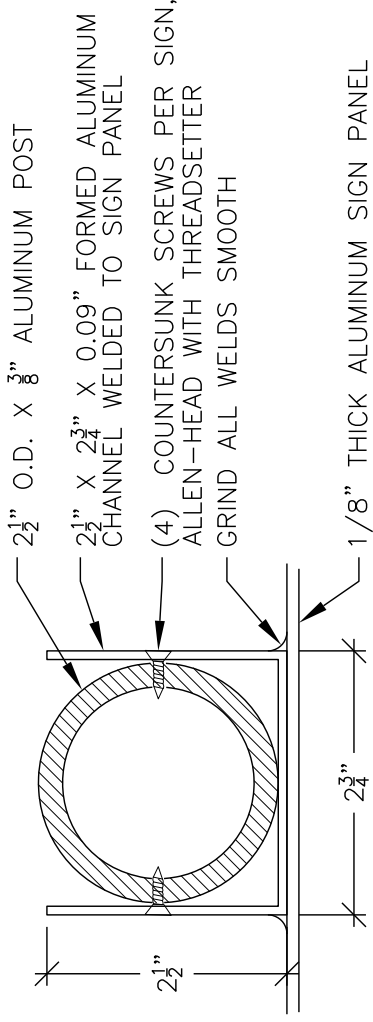

**SECTION**

**GENERAL NOTES**

1. PROVIDE SHOP DRAWINGS FOR ALL SIGNS FOR NOTING COLOR, SIZE, SIGN TEXT/GRAPHICS, AND ANY SPECIAL HARDWARE NEEDED IN SIGN FABRICATION. ALL SHOP DRAWINGS TO BE APPROVED PRIOR TO FABRICATION.
2. LOCATE ALL SIGNS WHERE INDICATED ON THE DRAWINGS OR AS LOCATED IN FIELD BY OWNER. COMPLY WITH ALL MANUFACTURERS WRITTEN INSTRUCTIONS. REQUEST FINAL APPROVAL OF SIGN LOCATION AND ALIGNMENT FROM OWNER PRIOR TO INSTALLATION.
3. LOCATE ALL UTILITIES PRIOR TO DIGGING.
4. OLD SIGNS AND FOUNDATIONS, WHERE PRESENT, ARE TO BE REMOVED COMPLETE UNLESS OTHERWISE APPROVED BY THE OWNER. DISPOSE IN LEGAL MANNER.
5. ALL ALUMINUM TO BE EXPOSED TO DIRECT CONTACT WITH CONCRETE SHALL BE COATED WITH COAL TAR EPOXY, TYP.
6. INSTALL ALL SIGNS LEVEL, PLUMB, AND AT HEIGHTS INDICATED ON THE DRAWINGS. CONCEAL/PAINT ALL MOUNTING HARDWARE.
7. CLEAN ALL DISTURBED SITE AREA AND SIGNAGE AFTER INSTALLATION. REMOVE ALL DEBRIS AND OLD SIGNAGE AND DISPOSE IN LEGAL MANNER.
8. PROTECT SIGNS FROM DAMAGE UNTIL ACCEPTED BY THE OWNER.

**ADDITIONAL NOTES**

1. SIGN TEXT TO BE SPECIFIC TO PROJECT.
2. ALL LETTERED TEXT TO BE REFLECTIVE WHITE VINYL LETTERING, SURFACE SCREEN APPLICATION.
3. SEE EXAMPLES ON PRCR-SIGN-05b FOR EXAMPLES.


**RALEIGH PARKS, RECREATION,  
AND CULTURAL RESOURCES**

**CITY OF RALEIGH**  
STANDARD DETAIL


REVISIONS | DATE: 05/21/2019

**PARKS SIGN "TYPE F"**  
(REGULATORY)

**PS-09**

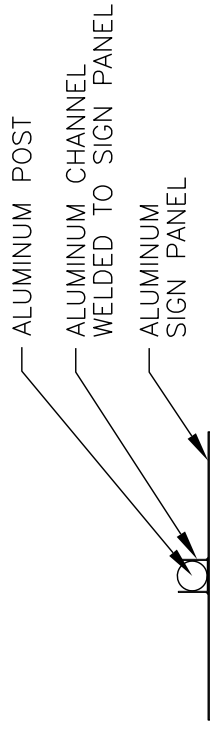


TOP VIEW

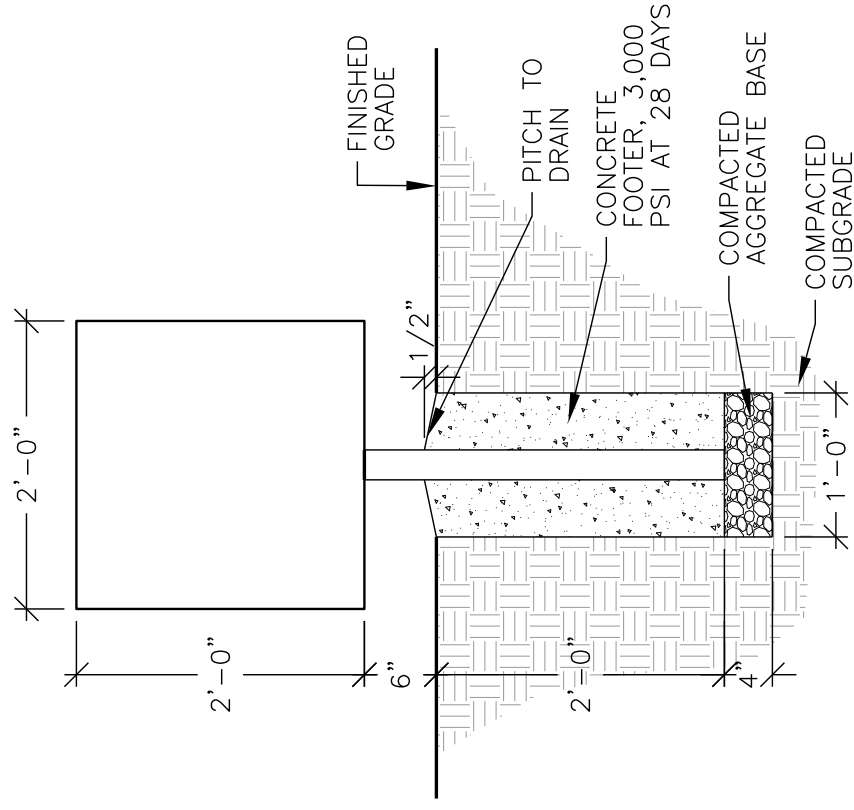



FRONT SECTION/ELEVATION

SECTION/ELEVATION

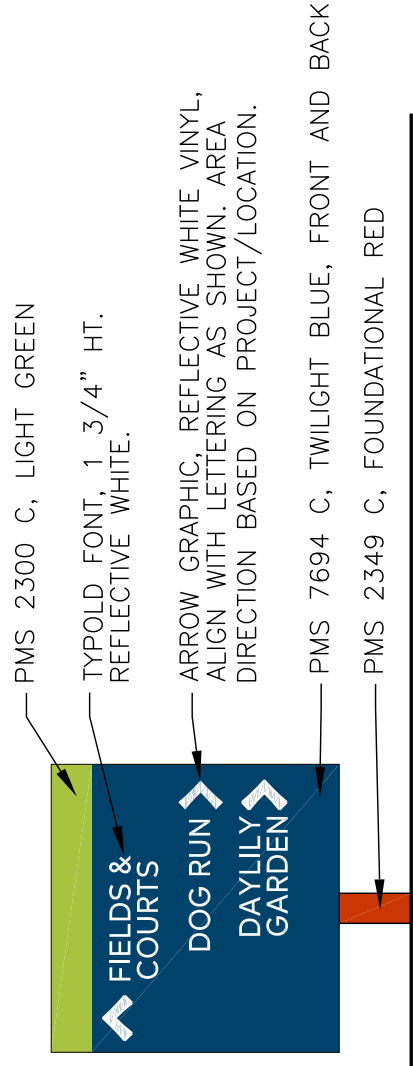


SIGN LETTERING AND COLORS

NOTE: TEXT AND ARROW DIRECTION TO BE CUSTOMIZED TO PROJECT

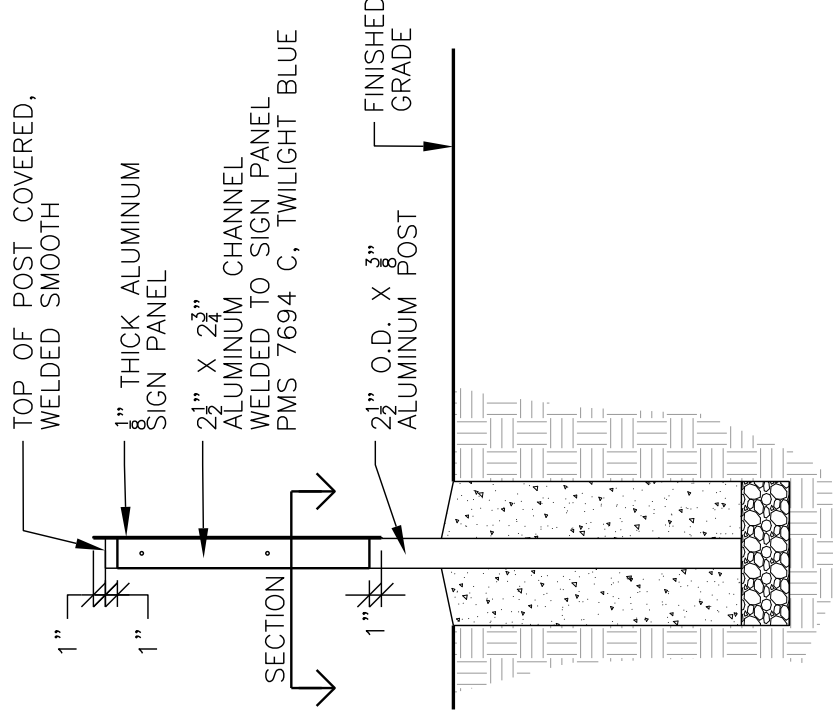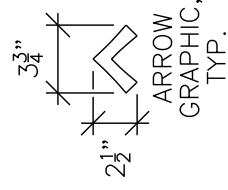

SIDE SECTION/ELEVATION

SECTION/ELEVATION

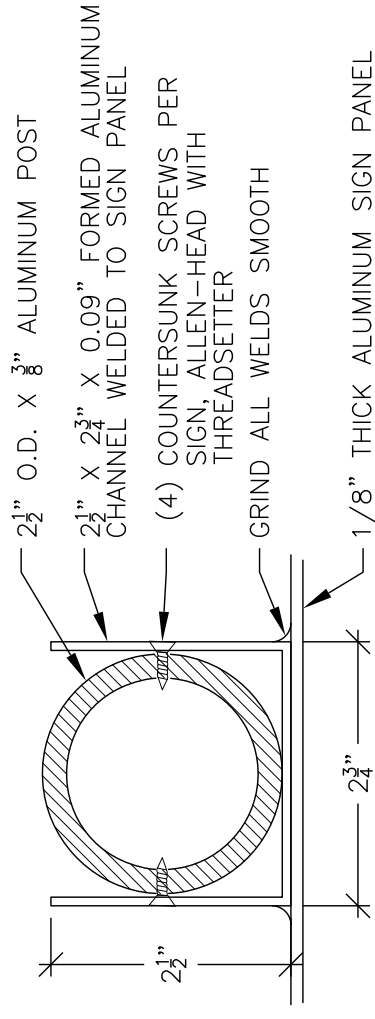

SECTION

SIGN TEXT/GRAPHICS SHOWN FOR ILLUSTRATIVE PURPOSES ONLY. TEXT/GRAPHICS TO BE SPECIFIC TO PROJECT AND/OR LOCATION.

GENERAL NOTES

1. PROVIDE SHOP DRAWINGS FOR ALL SIGNS FOR NOTING COLOR, SIZE, SIGN TEXT/GRAPHICS, AND ANY SPECIAL HARDWARE NEEDED IN SIGN FABRICATION. ALL SHOP DRAWINGS TO BE APPROVED PRIOR TO FABRICATION.
2. LOCATE ALL SIGNS WHERE INDICATED ON THE DRAWINGS OR AS LOCATED IN FIELD BY OWNER. COMPLY WITH ALL MANUFACTURERS WRITTEN INSTRUCTIONS. REQUEST FINAL APPROVAL OF SIGN LOCATION AND ALIGNMENT FROM OWNER PRIOR TO INSTALLATION.
3. LOCATE ALL UTILITIES PRIOR TO DIGGING.
4. OLD SIGNS AND FOUNDATIONS, WHERE PRESENT, ARE TO BE REMOVED COMPLETE UNLESS OTHERWISE APPROVED BY THE OWNER. DISPOSE IN LEGAL MANNER.
5. ALL ALUMINUM TO BE EXPOSED TO DIRECT CONTACT WITH CONCRETE SHALL BE COATED WITH COAL TAR EPOXY, TYP.
6. INSTALL ALL SIGNS LEVEL, PLUMB, AND AT HEIGHTS INDICATED ON THE DRAWINGS. CONCEAL ALL MOUNTING HARDWARE.
7. CLEAN ALL DISTURBED SITE AREA AND SIGNAGE AFTER INSTALLATION. REMOVE ALL DEBRIS AND OLD SIGNAGE AND DISPOSE IN LEGAL MANNER.
8. PROTECT SIGNS FROM DAMAGE UNTIL ACCEPTED BY THE OWNER.

RALEIGH PARKS, RECREATION,  
AND CULTURAL RESOURCES

CITY OF RALEIGH  
STANDARD DETAIL

REVISIONS | DATE: 05/21/2019

PARKS SIGN "TYPE G"  
(VEHICULAR  
DIRECTIONAL)

SIGNAGE STANDARDS



# TABLE OF CONTENTS

## [ TABLE OF CONTENTS ]

INTRODUCTION .....	01
LOGO / LOGOTYPE .....	02
GRAPHICS .....	03
TYPOGRAPHY .....	04
ARROW & COPY .....	05
COLOR / FINISH SCHEDULE .....	06
RALEIGH GREENWAYS SIGN SYSTEM .....	07
GREENWAYS TYPICAL SITE PLAN .....	08
TRAILHEAD I.D. ....	09
TRAILHEAD I.D. – OPTION A – PLACEMENT GUIDE .....	10
TRAILHEAD I.D. – OPTION B – PLACEMENT GUIDE .....	11
TRAIL & MILE MARKERS .....	12
TRAIL MARKERS – PLACEMENT GUIDE .....	13
MILE MARKERS – PLACEMENT GUIDE .....	14
PEDESTRIAN DIRECTIONAL SIGNS .....	15
PEDESTRIAN DIRECTIONAL SIGNS – PLACEMENT GUIDE .....	16 – 18
REGULATORY SIGNS .....	19
REGULATORY SIGNS – PLACEMENT GUIDE .....	20
CONFIDENCE MARKERS .....	21
CONFIDENCE MARKERS – PLACEMENT GUIDE .....	22
HISTORIC INTERPRETIVE DISPLAY .....	23
HISTORIC INTERPRETIVE DISPLAY – PLACEMENT GUIDE .....	24
INFORMATION KIOSK .....	25
INFORMATION KIOSK – OPTION A – PLACEMENT GUIDE .....	26
INFORMATION KIOSK – OPTION B – PLACEMENT GUIDE .....	27

## INTRODUCTION

The new sign program is designed to improve the experience of visitors to the city's greenways and related facilities. The system encompasses a broad range of sign messages that identify, inform, direct and regulate. The program's standards for design, graphics and color schemes are designed to better reflect the quality of the City of Raleigh's Capital Area Greenway System, the professionalism of the department and promoting a positive image of the city.

In designing the sign program every effort was made to strike an appropriate balance between identity and utility. The system responds to a wide variety of needs while providing flexibility. While this document is directed at the sign program for the Capital Area Greenway, the system was also designed to have a visual connection to the sign program developed for the city's parks. The new sign programs will tie the identity of these outstanding recreational facilities together and better identify their relation to the city in an area that has many overlaps of similar facilities under the jurisdiction of county or state governments.

The adherence to the standards defined by this program will result in a sign system that reflects positively on the community, while continuing to promote the livability of Raleigh as a "park with a city in it."



APPROVED CAPITAL AREA GREENWAY LOGO

## RALEIGH PARKS & RECREATION

APPROVED RALEIGH PARKS AND RECREATION LOGOTYPE (SEE PAGE 04)

**\* FINAL ART TO BE PROVIDED BY RALEIGH PARKS AND RECREATION**

### [ LOGO / LOGOTYPE ]

The use of the Capital Area Greenway logo for signage should always be maintained as a consistent design element. There is one (1) approved version of the logo.






APPROVED DIRECTIONAL  
ARROW



APPROVED HANDICAP ACCESSIBILITY SYMBOL  
FOR THE CAPITAL AREA GREENWAY

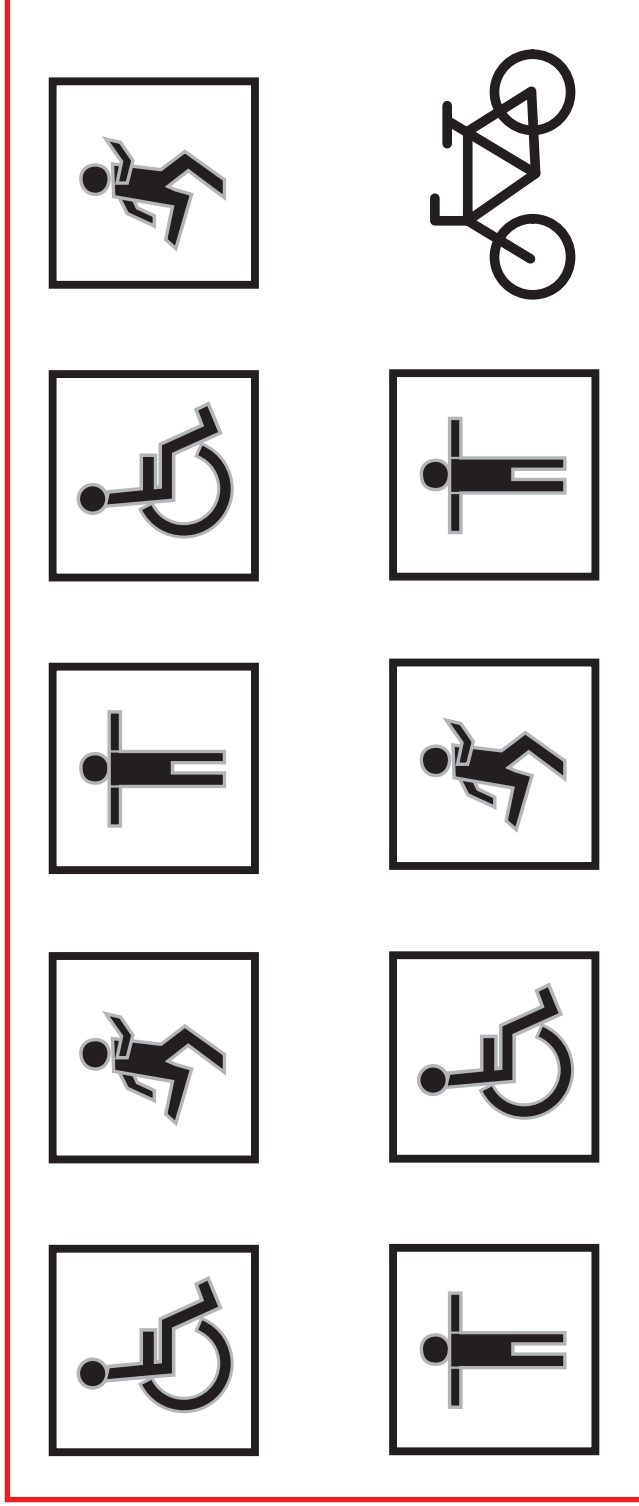

APPROVED CAPITAL AREA GREENWAY PICTOGRAMS

\* FINAL ART TO BE PROVIDED BY  
RALEIGH PARKS AND RECREATION

[ GRAPHICS & SYMBOLS ]

The symbols shown are to be used throughout the Master Signage Program as necessary. The components are to be reproduced in the form as shown, in their approved color schemes and are not to be distorted or altered for the signage program. Use of these elements is to be approved by the Raleigh Parks and Recreation Department and copies of this artwork will be provided by the Raleigh Parks and Recreation Department for use by the fabricator.

GRAPHICS

TYPOGRAPHY

Typeface: **Book Antiqua**

100% Vertical Scaling

25% Letter Spacing

ABCDEFGHIJKLMNOPQRSTUVWXYZ  
 abcdefghijklmnopqrstuvwxyz  
 1234567890

[ TYPOGRAPHY ]

To maintain consistency, these standards specify two typefaces for sign legends: **Book Antiqua** (a serif font), and **ITC Stone Sans** (a sans serif font).

Typeface: **ITC Stone Sans Bold**

90% Vertical Scaling

25% Letter Spacing

ABCDEFGHIJKLMNOPQRSTUVWXYZ  
 abcdefghijklmnopqrstuvwxyz  
 1234567890

**Book Antiqua** is the primary typeface used on all Greenway Signs and Facility Identification.


**ITC Stone Sans** is used as a secondary typeface on all Greenway Signs, Facility Identification, and the primary typeface on all Directional Signs.

Only these two fonts are to used on Greenway Sign Systems. **Alternates** — such as **Helvetica, Universe, Century or Times Roman** — are **NOT acceptable**. Specified typefaces are to be used in the production of all graphic panels. Conversions that change the typographic style, letter spacing, alignment, stroke-width, or size will be rejected.

Refer to pages on individual sign types for detailed specifications.



VEHICULAR DIRECTIONAL

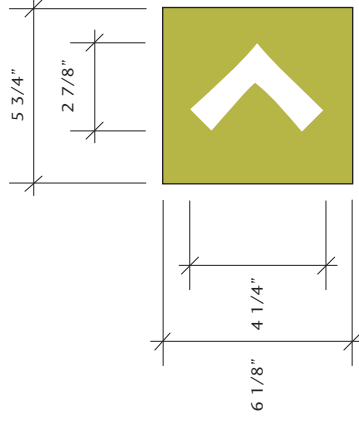

PEDESTRIAN DIRECTIONAL

# ARROW & COPY

## [ ARROW & COPY ]


The arrow as shown should be used for all directional needs. The arrow should be used in an orientation which will make the directional information most obvious. The relationship between the arrow and the type as shown should always be maintained.

The fabricator is to provide scaled text layouts of all signs to the parks and greenway for approval prior to fabrication. Refer to drawings for detailed specifications.


# COLOR / FINISH SCHEDULE

**[ COLOR / FINISH SCHEDULE ]**


These are the approved colors for the sign system. Colors are specified using the Pantone Matching System (PMS.) The specific use of the colors is defined for each sign type and should not be altered without written approval.

 


COMMON COLOR  
GREEN — PMS 391

 


ACCENT COLOR  
RUST — PMS 202

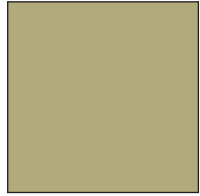

ACCENT COLOR  
TAUPE — PMS 451

 

LETTERING  
WHITE

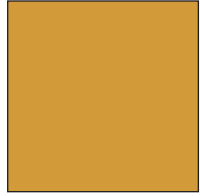

AMENITY  
ORANGE — PMS 139



AMENITY  
D. BLUE — PMS 648




# RALEIGH GREENWAYS SIGN SYSTEM

## [ SIGN SYSTEM OVERVIEW ]


The new sign program is designed to improve the experience of visitors to the city's greenways and related facilities. The system encompasses a broad range of sign messages that identify, inform, direct and regulate. The program's standards for design, graphics and color schemes are designed to better reflect the quality of the City of Raleigh's Capital Area Greenway system, the professionalism of the department and promoting a positive image of the city.


In designing the sign program every effort was made to strike an appropriate balance between identity and utility. The system responds to a wide variety of needs while providing flexibility. While this document is directed at the sign program for the Capital Area Greenway, the system was also designed to have a visual connection to the sign program developed for the city's parks. The new sign programs will tie the identity of these outstanding recreational facilities together and better identify their relation to the city in an area that has many overlaps of similar facilities under the jurisdiction of county or state governments.

The adherence to the standards defined by this program will result in a sign system that reflects positively on the community, while continuing to promote the livability of Raleigh as a "park with a city in it." The placement guidelines are just that, guidelines. Actual placement should also take into consideration factors such as the unique features of the site, available space and ease of maintenance.

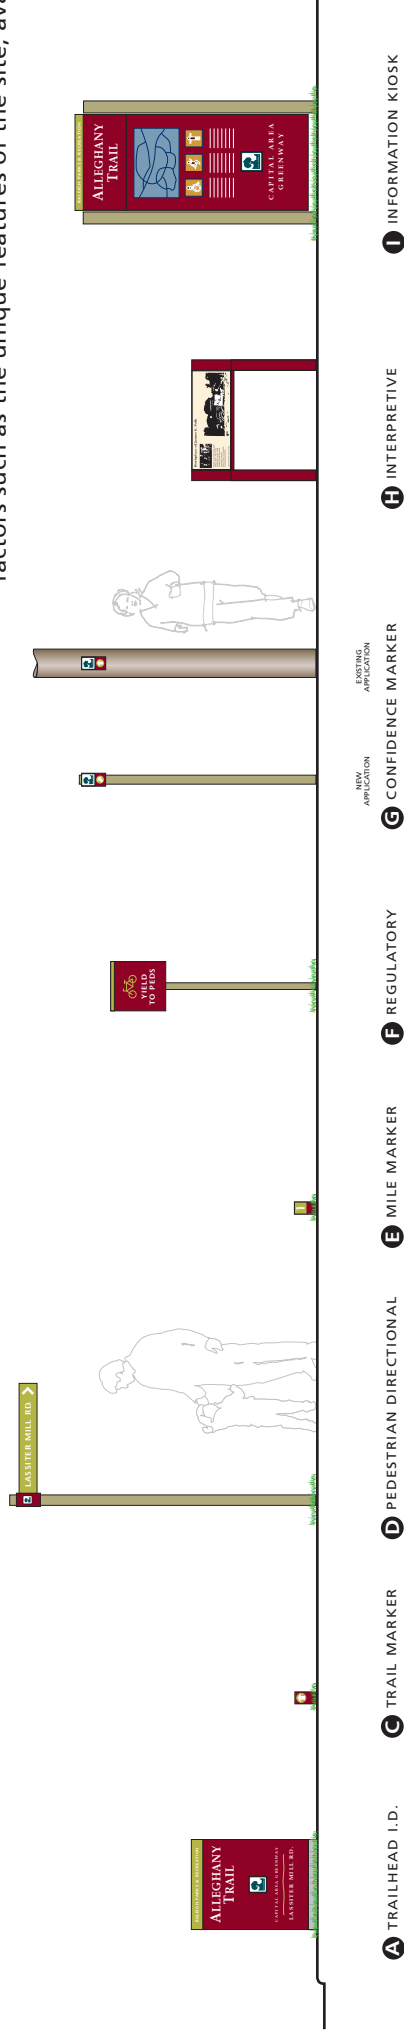


# GREENWAYS TYPICAL SITE PLAN

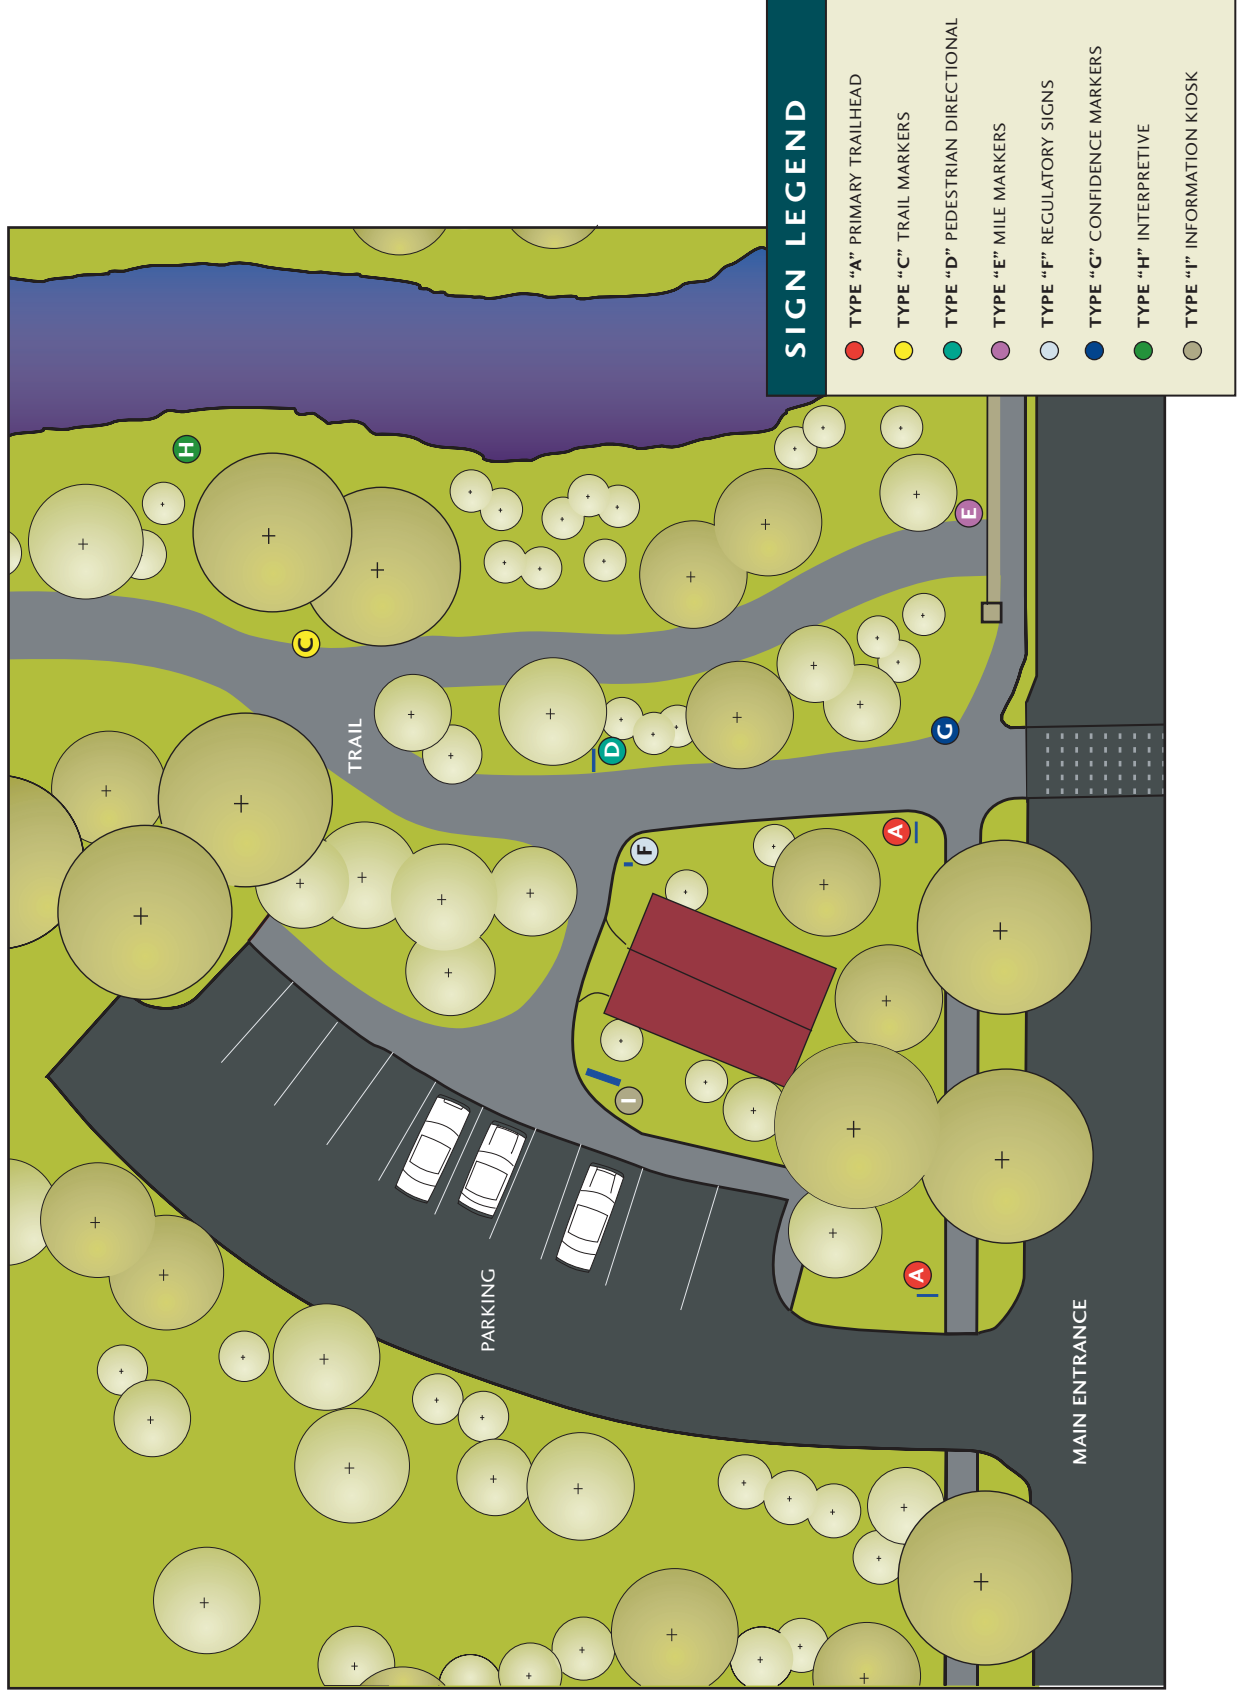

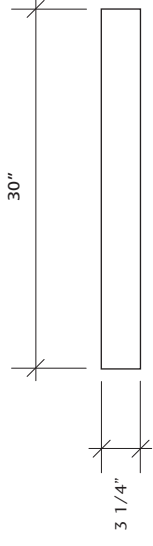


PLAN VIEW

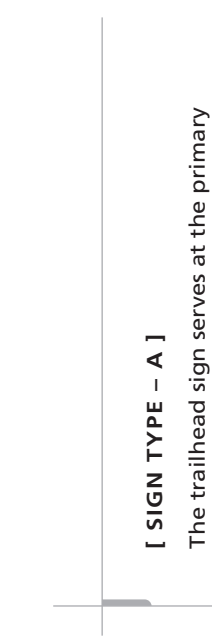

**A** TRAILHEAD I.D.

SIDE VIEW

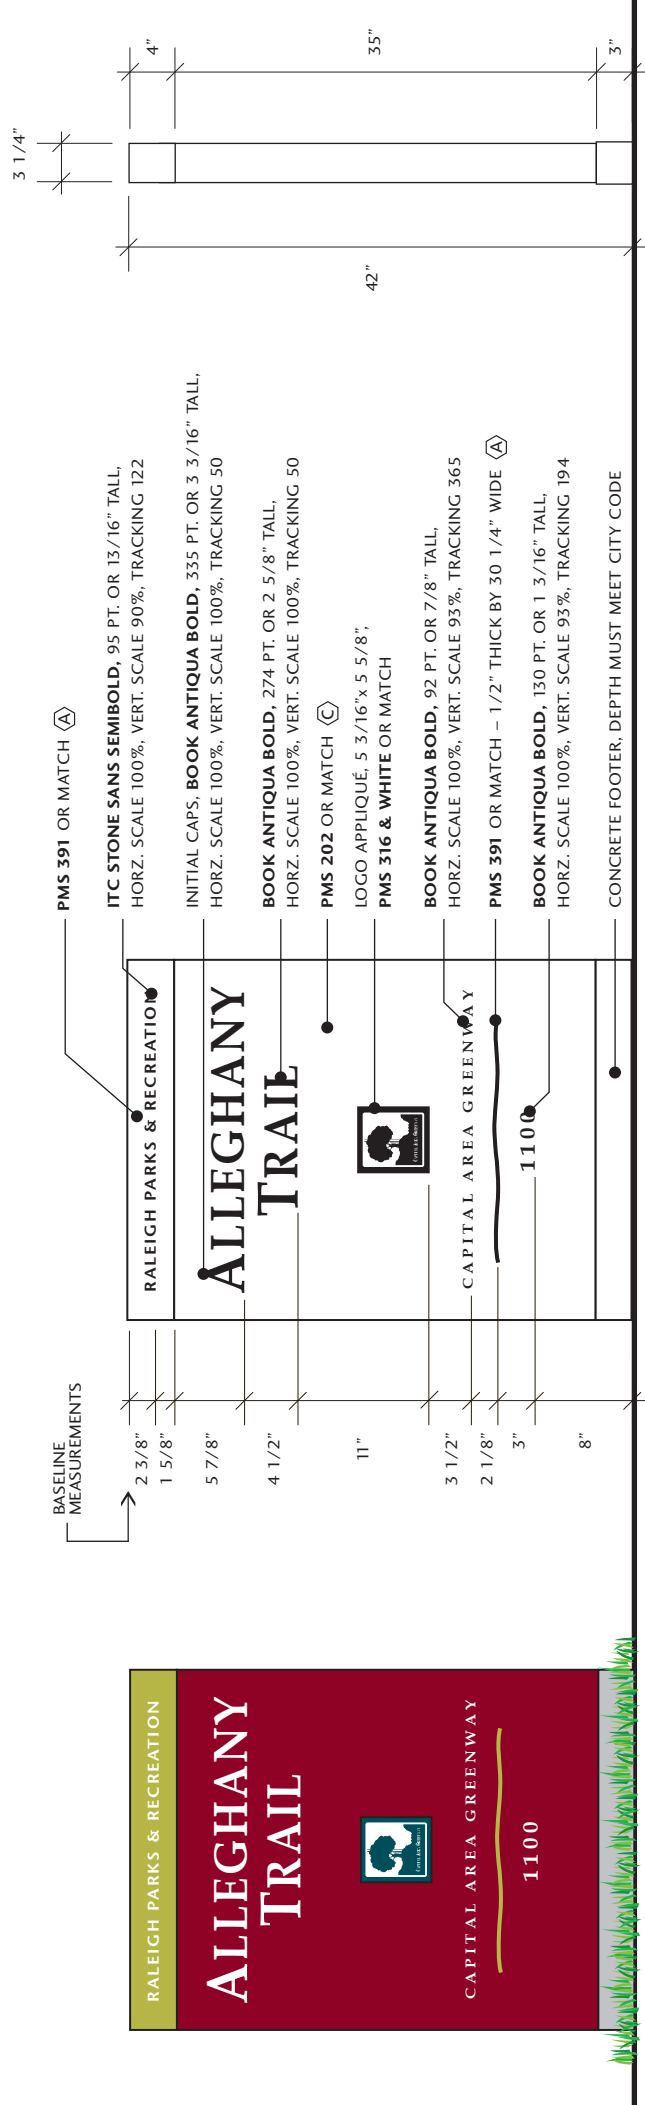


**[ SIGN TYPE - A ]**  
 The trailhead sign serves as the primary identification sign for the greenway. The sign is two-sided and carries the same information on both sides. Typically this sign will be located adjacent to a roadway, also serving as an entry sign to greenways with amenities or other types of facilities.

- When applicable include street address on sign face. Do not exceed five (5) lines of copy.
- This sign type will require a city sign permit for installation.

**NOTE: ARTWORK TO BE CENTERED**


TRAILHEAD I.D. – PLACEMENT GUIDELINES

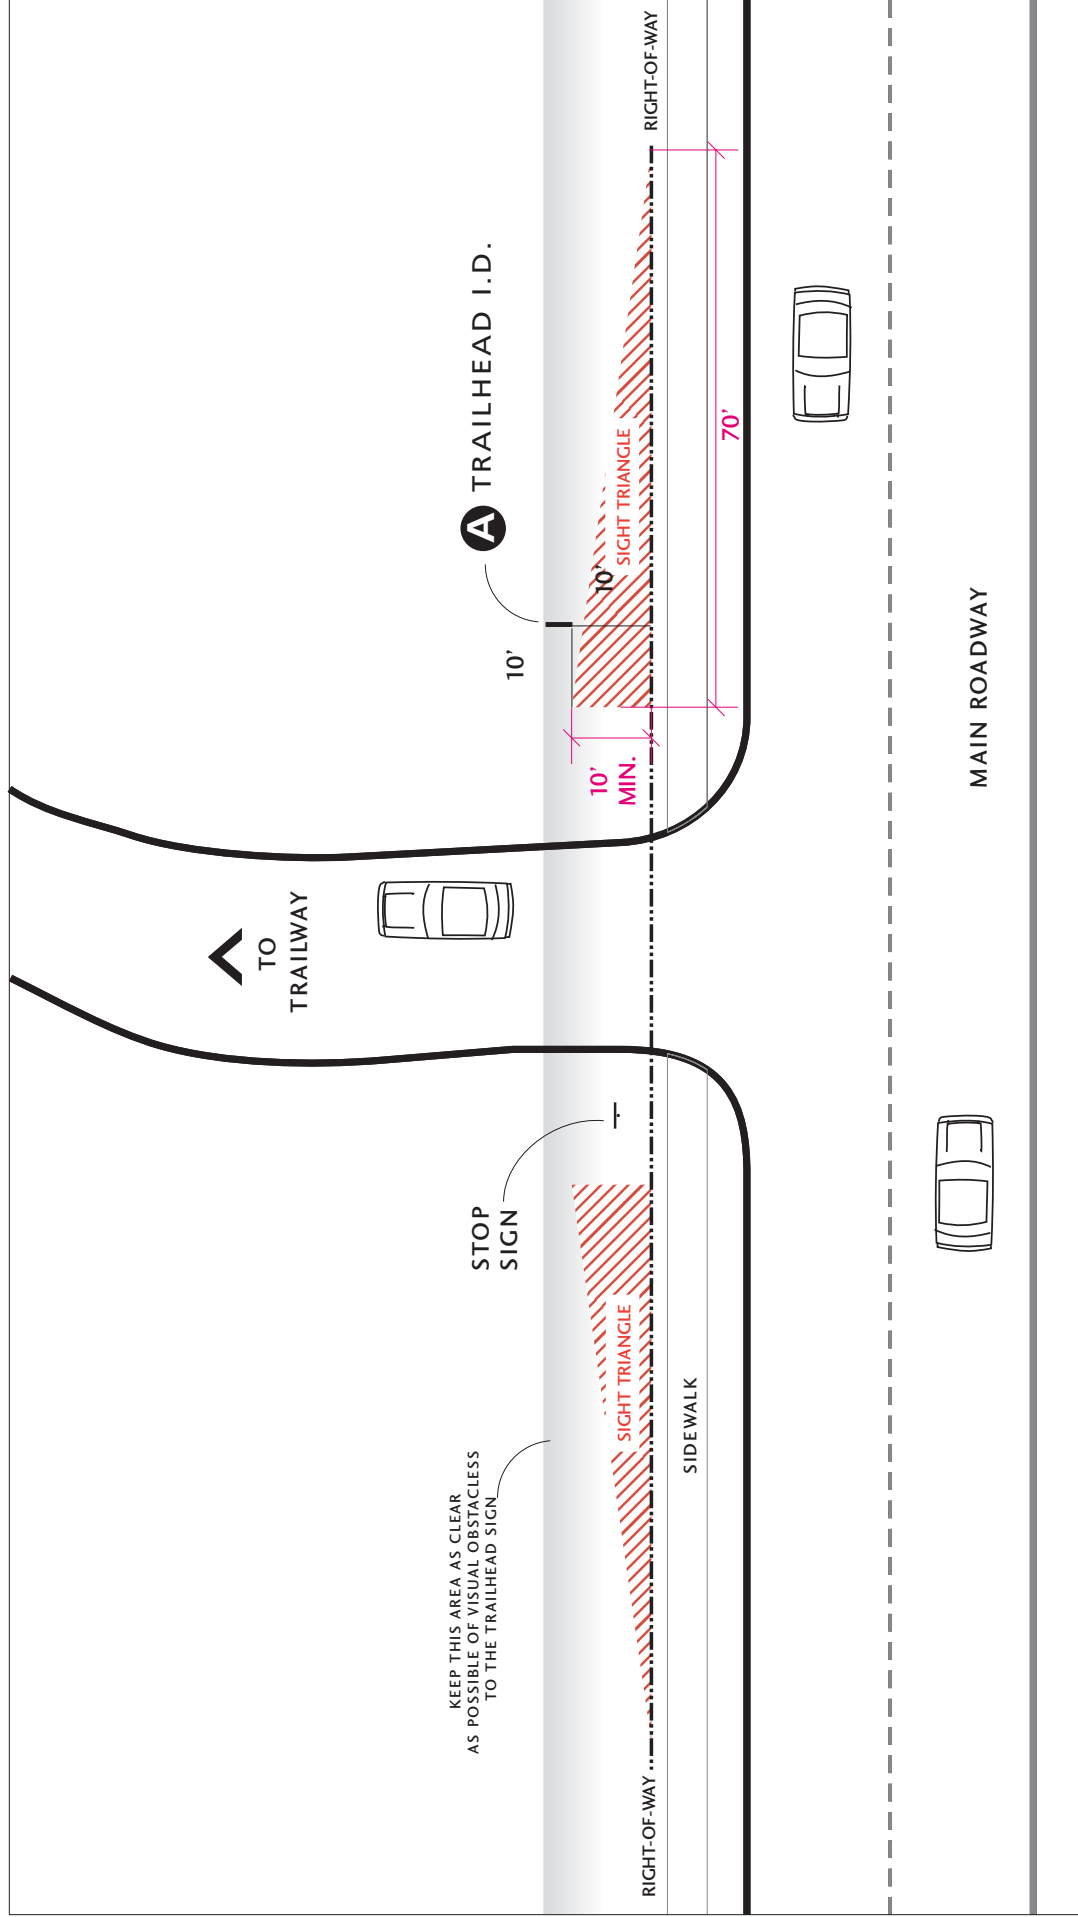

[ PLACEMENT GUIDES ]

- This sign option is intended as a primary trail identification sign for greenways with parking facilities at the trailhead. For greenways without parking facilities see option B.
- Sign must be placed behind site triangle as illustrated.
- The sign must be placed a minimum of 10 feet from the city right-of-way.
- Orientation of the sign is to be perpendicular to the public street.
- The sign may be placed on either side of the entrance. The preferred location is on the right side, as you face the entrance.
- Try to maintain a clear line of sight from the roadway and sidewalk to the sign on both sides of the trailway.
- Do not place plantings at the base of this sign.
- This sign will require permitting prior to installation.



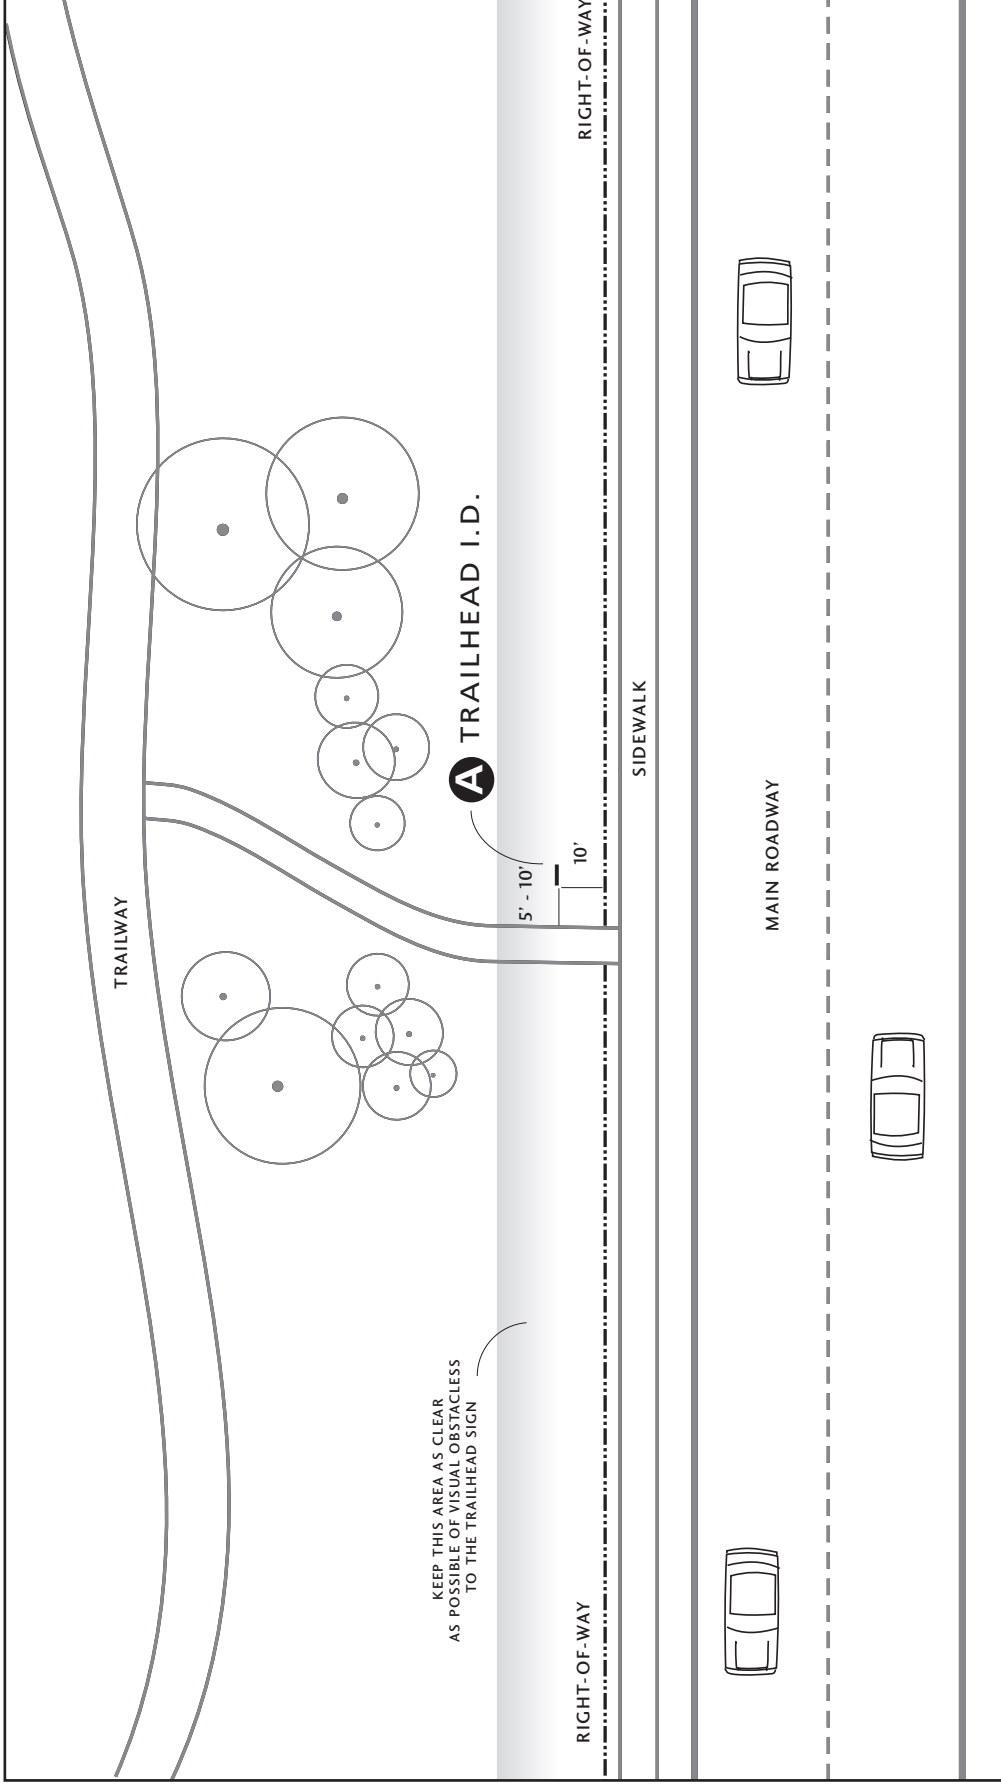

[ PLACEMENT GUIDES ]

- This sign option is intended as a trail identification sign for situations where a pathway provides access to the trail from a secondary entry point.
- The sign must be placed a minimum of 10 feet from the city right-of-way.
- Orientation of the sign is to be parallel to the public street, and perpendicular to the pathway.
- The sign may be placed on either side of the pathway.
- Try to maintain a clear line of sight from the roadway and sidewalk to the sign on both sides of the pathway.
- Do not place plantings at the base of this sign.
- This sign will require permitting prior to installation.

TRAILHEAD I.D. – PLACEMENT GUIDELINES


# TRAIL & MILE MARKERS

**[ SIGN TYPE - C ]**

For greenways that have multiple trails or pathways within a trail this marker is to aid navigation of the site. For greenways with multiple trails, the circular background of the directional arrows may be color coded for each trail.

**[ SIGN TYPE - E ]**


Mile markers are to be set at 1/2 mile intervals to provide users with reference points for goal-oriented workouts and wayfinding. The mile markers will be oriented starting from the primary trailhead.

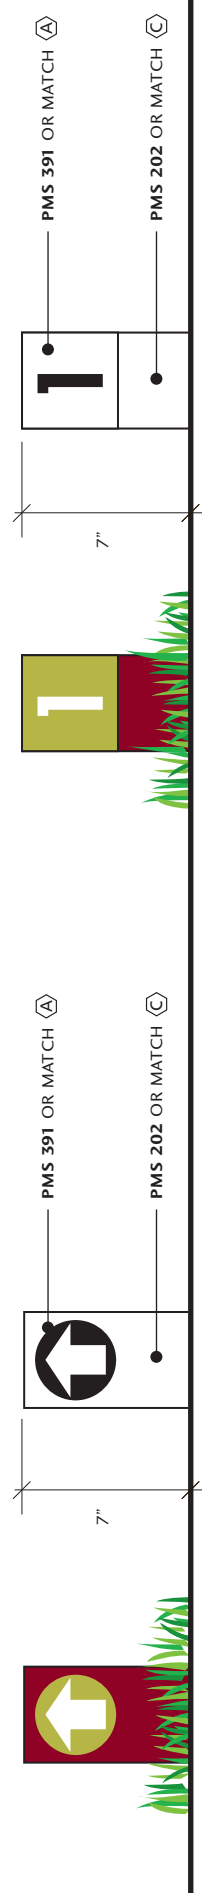

**C** TRAIL MARKER

**E** MILE MARKER


TRAIL MARKERS – PLACEMENT GUIDELINES

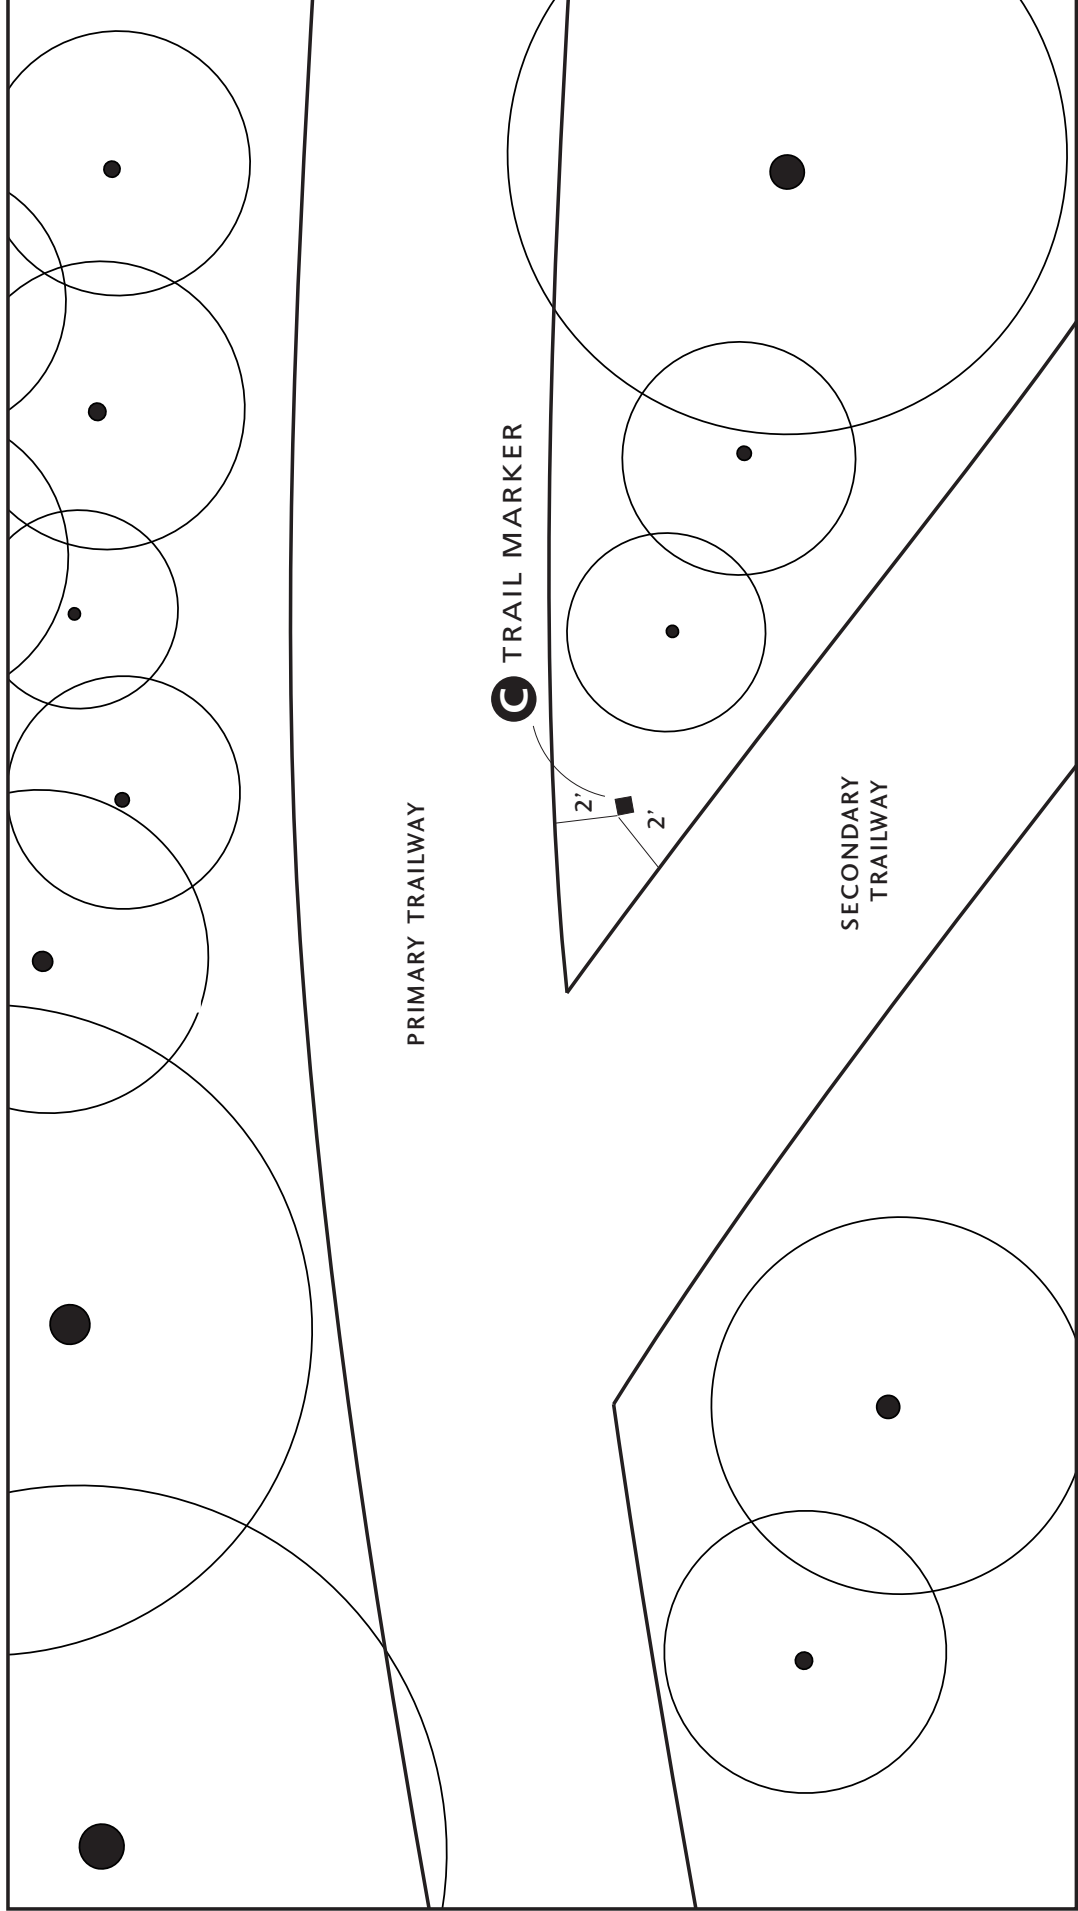

[ SIGN TYPE – C ]


- For greenways that have multiple trails or pathways within a trail this marker is to aid navigation of the site. For greenways with multiple trails, the circular background of the directional arrows may be color coded for each trail.
- The markers should be placed at the intersection of trails or other formations to clarify the direction of the trail.
- Typically the signs will be located adjacent to trail intersections, but the placement should be determined by the site conditions.
- Do not locate these markers within planting beds.

MILE MARKERS – PLACEMENT GUIDELINES

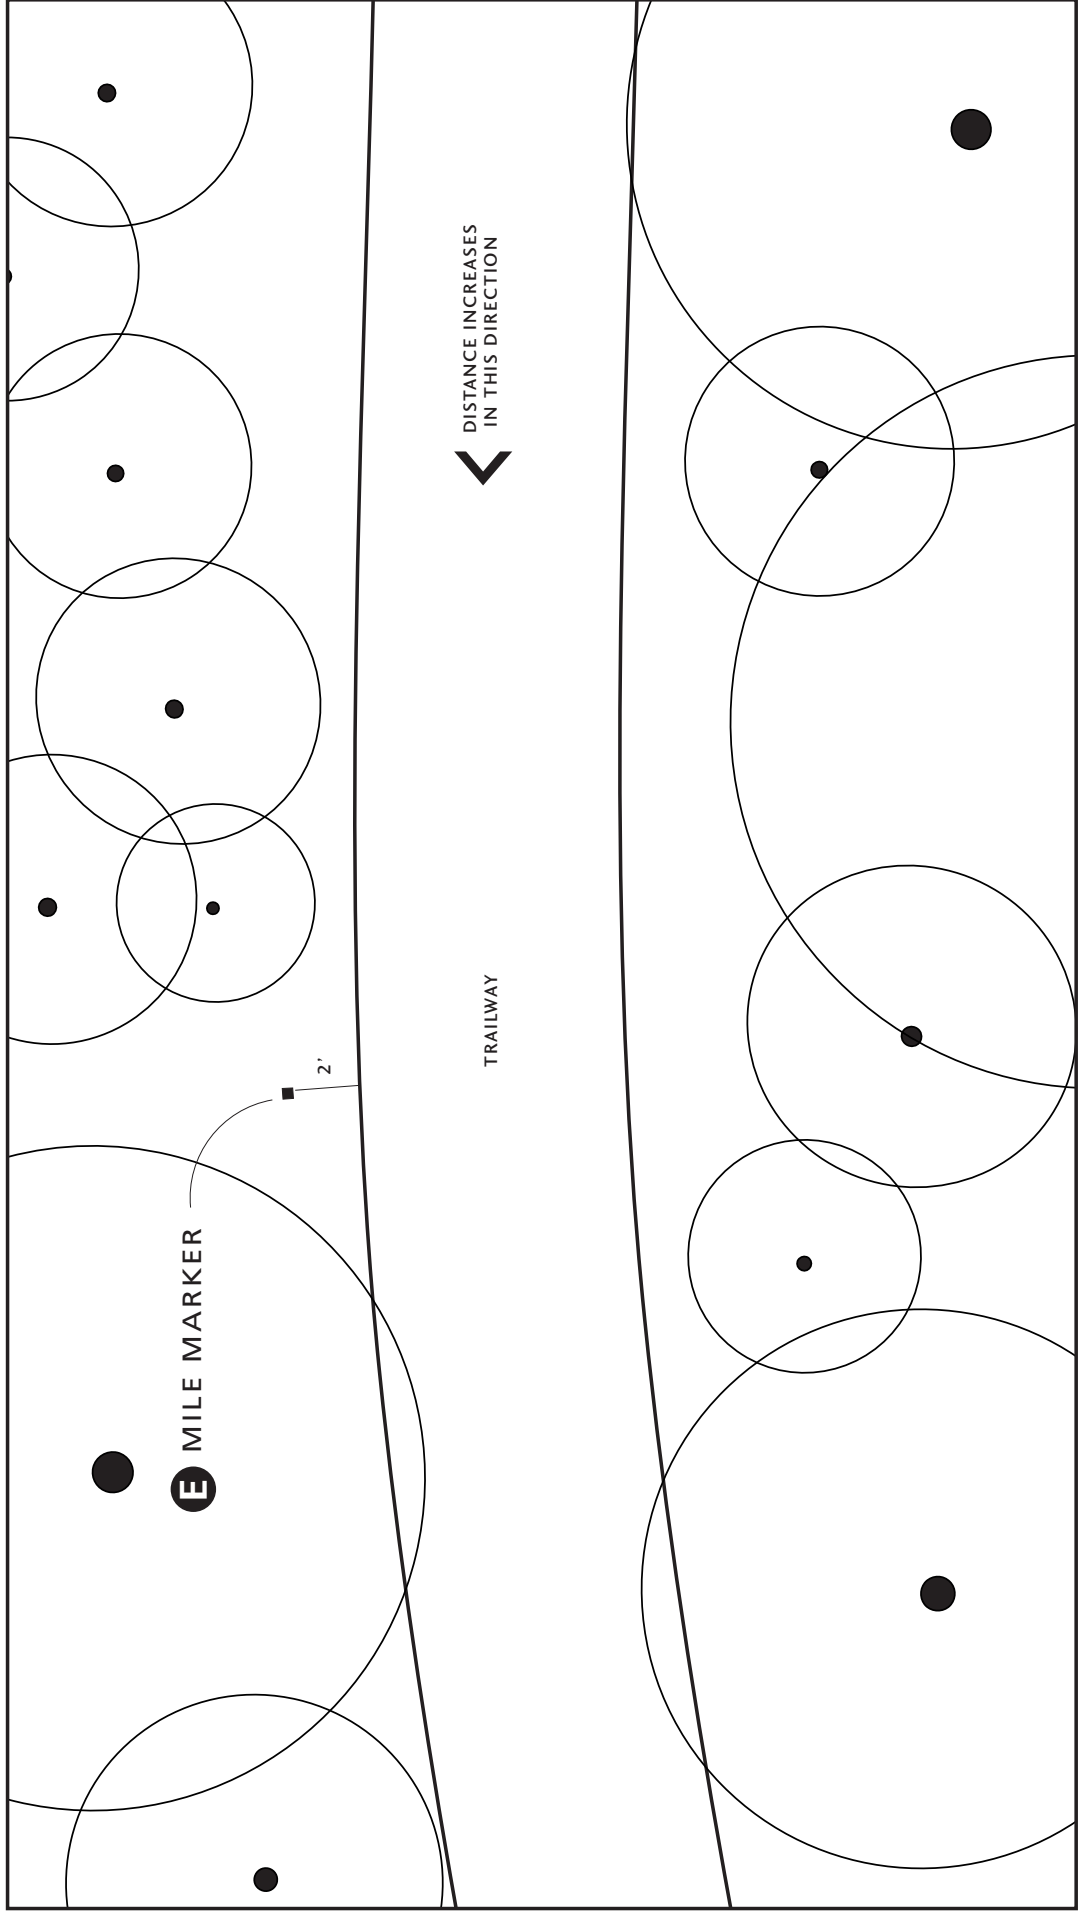


[ SIGN TYPE – E ]

- Mile markers are to be set at 1/2 mile intervals to provide users with reference points for goal-oriented workouts and wayfinding.
- The markers are to be placed on the right hand side of the trail when facing the direction that the distance is increasing.
- Orientation of the marker is perpendicular to the pathway.
- The starting point for indicating mileage is from the outlet end of streams to the headwaters.

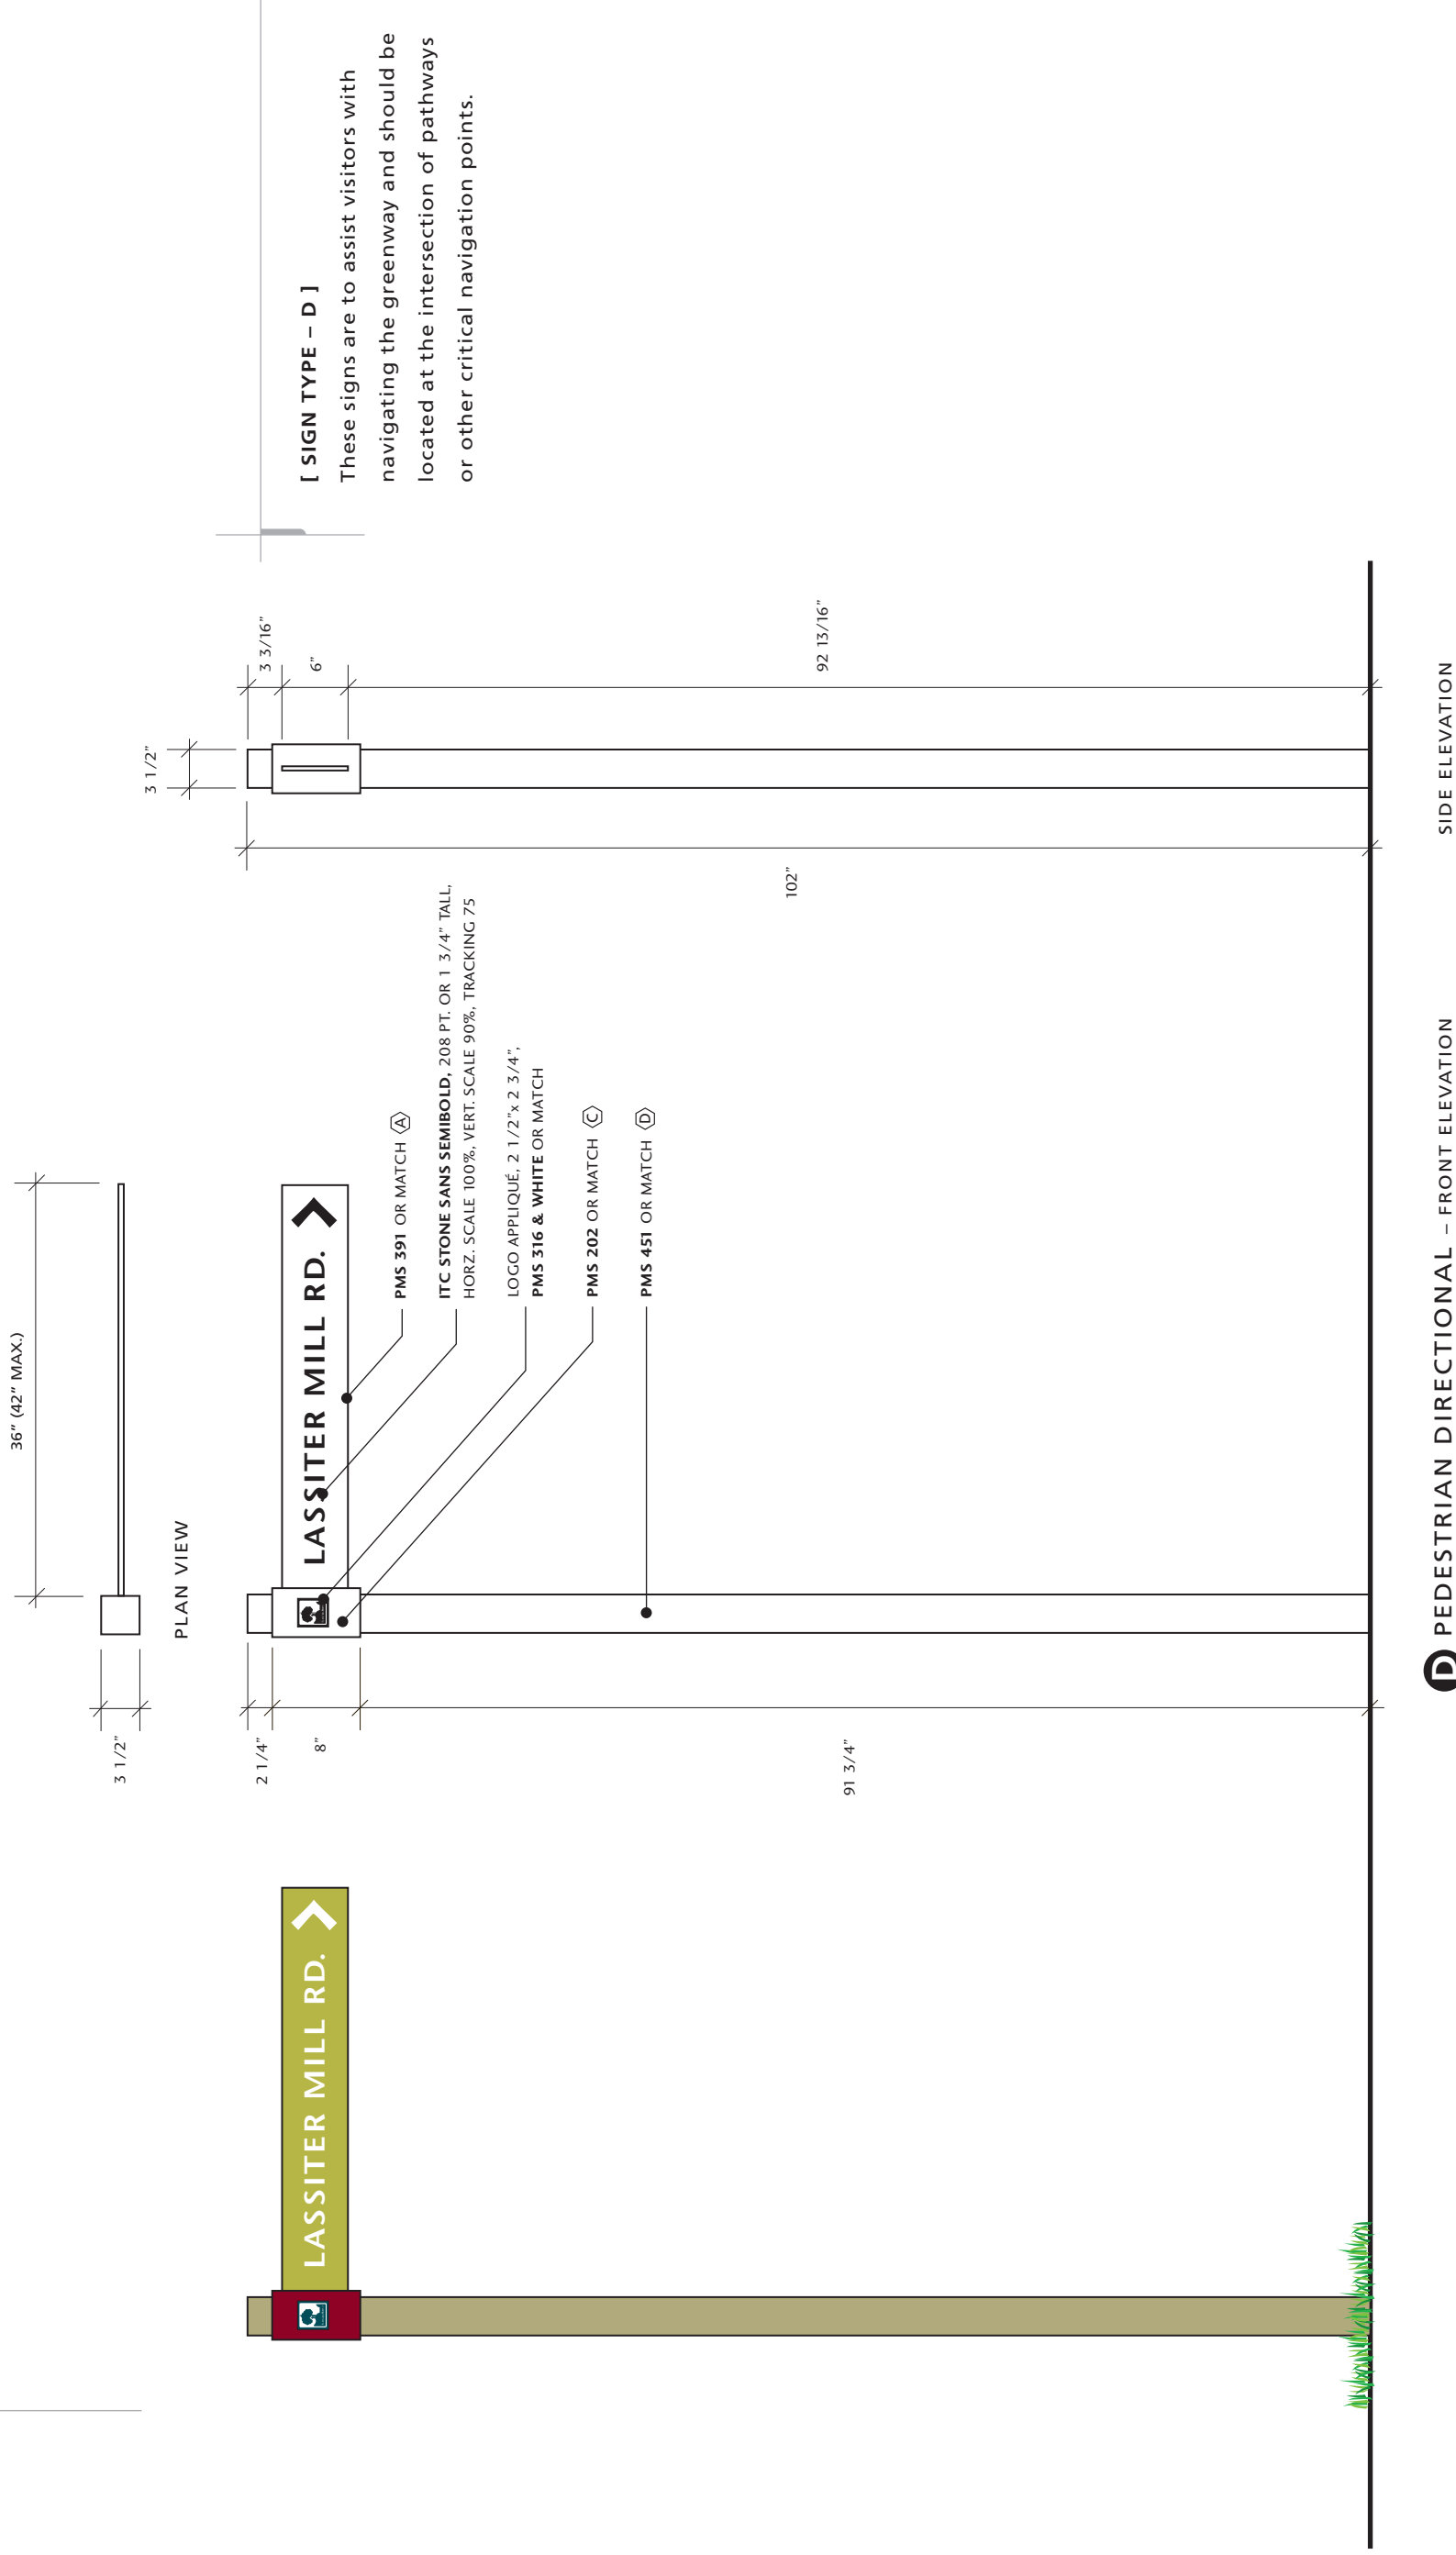

# PEDESTRIAN DIRECTIONAL SIGNS


## – PLACEMENT GUIDELINES

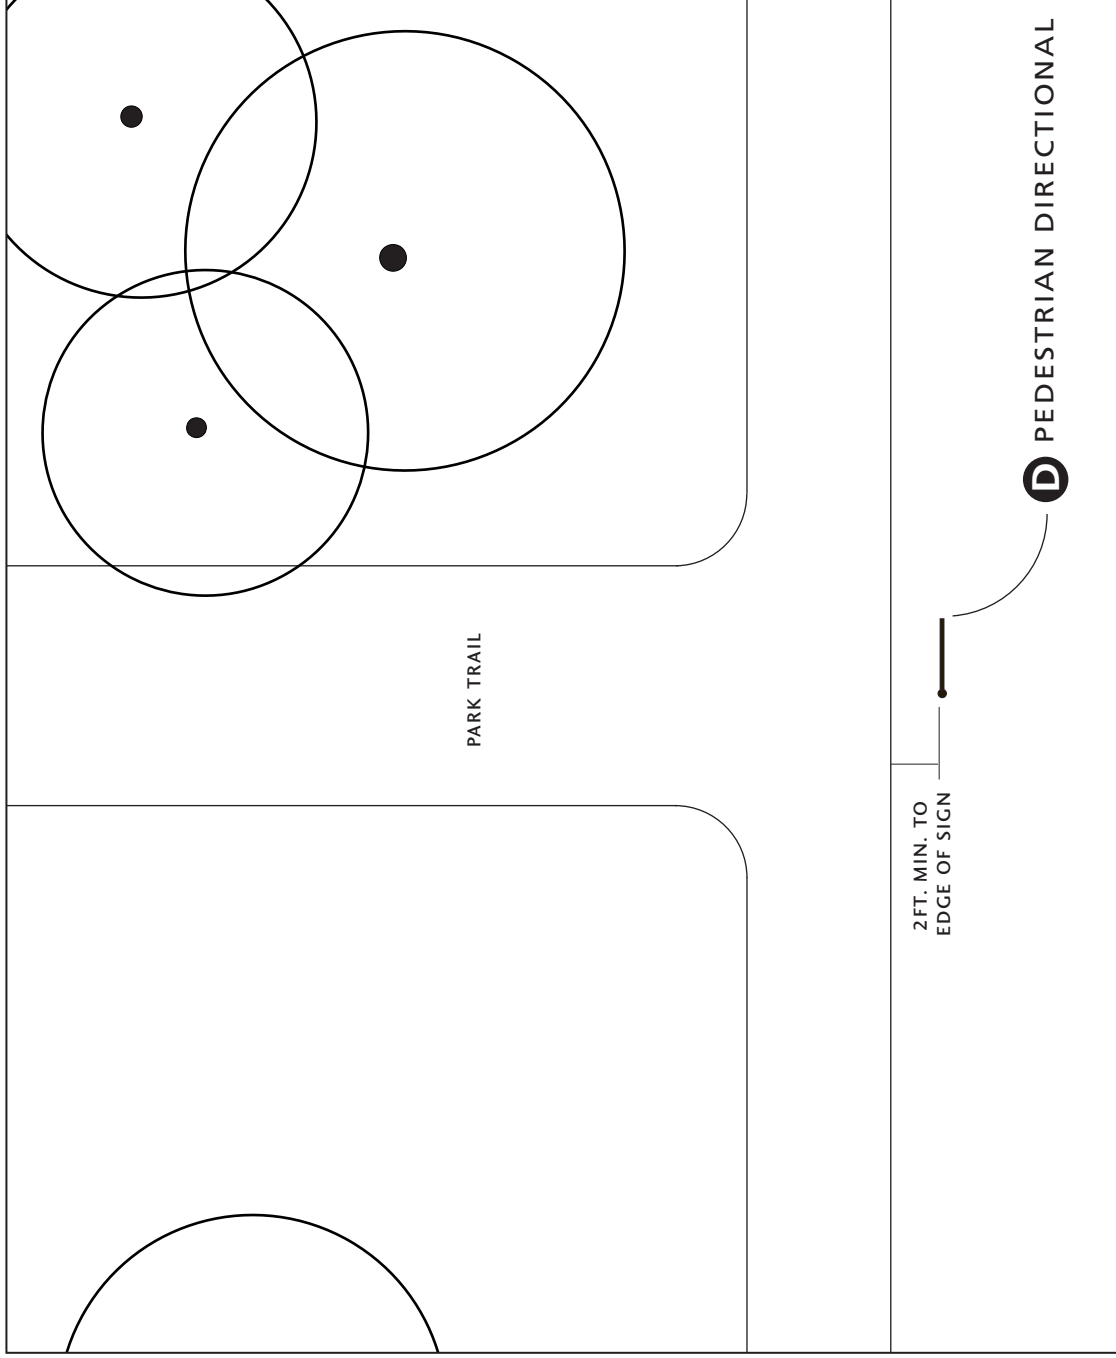

### [ PLACEMENT GUIDES ] OPTION A

- Typically these signs are placed at the intersections of pathways. The signs may also be placed where needed to assist visitors.
- Orientation of the sign is to be perpendicular to the direction of travel or parallel to the intersecting path. For signs with multiple blades the post should be positioned so it is the element farthest from the pathway.
- Placement should be a minimum of 2 feet from the edge of the sign to the trail. The location should be determined by the site conditions and information that is being conveyed.

PEDESTRIAN DIRECTIONAL SIGNS  
- PLACEMENT GUIDELINES

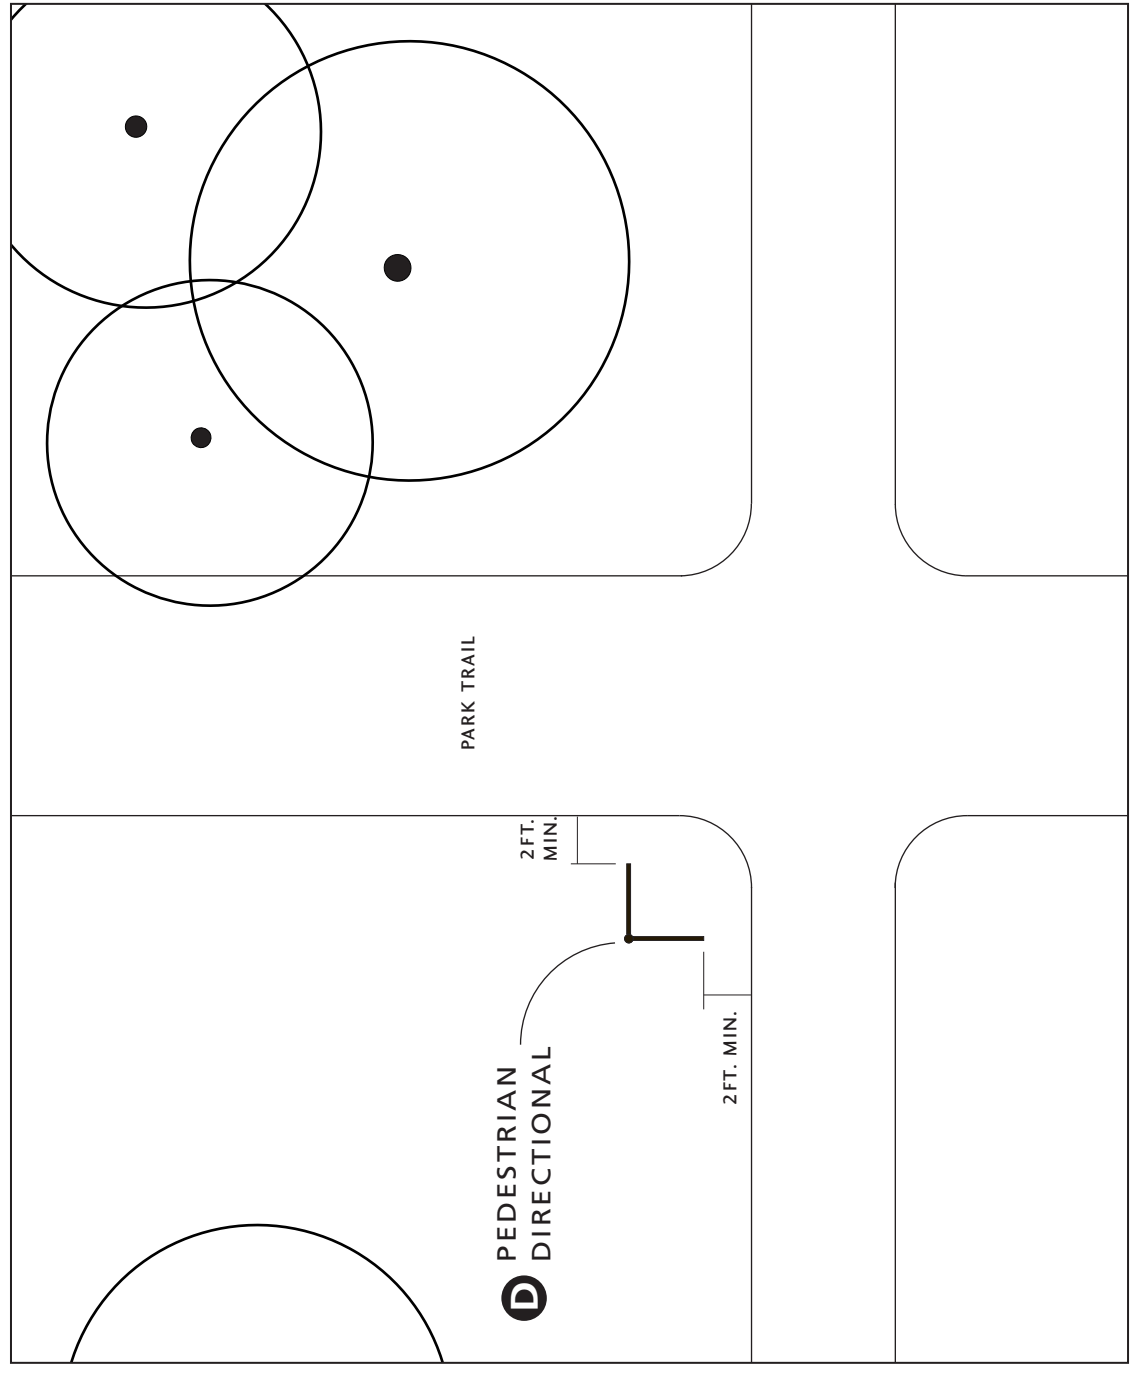

[ PLACEMENT GUIDES ] OPTION B


- Typically these signs are placed at the intersections of pathways. The signs may also be placed where needed to assist visitors.
- Orientation of the sign is to be perpendicular to the direction of travel or parallel to the intersecting path. For signs with multiple blades the post should be positioned so it is the element farthest from the pathway.
- Placement should be a minimum of 2 feet from the edge of the sign to the trail. The location should be determined by the site conditions and information that is being conveyed.

# PEDESTRIAN DIRECTIONAL SIGNS

## – PLACEMENT GUIDELINES


### [ PLACEMENT GUIDES ] OPTIONS

- There are multiple configurations that can be utilized depending on the information to be conveyed.
- For indicating straight ahead, the arrow should point upwards and the blade can be positioned on either side of the post.
- Orientation of the sign is to be perpendicular to the direction of travel. For signs with multiple blades the post should be positioned so it is the element farthest from the pathway.
- The total number of blades should not exceed 6. The maximum number of blades that are stacked should not exceed 3 on any one side.
- Angles of 90 degrees and 180 degrees should be maintained between sign blades.

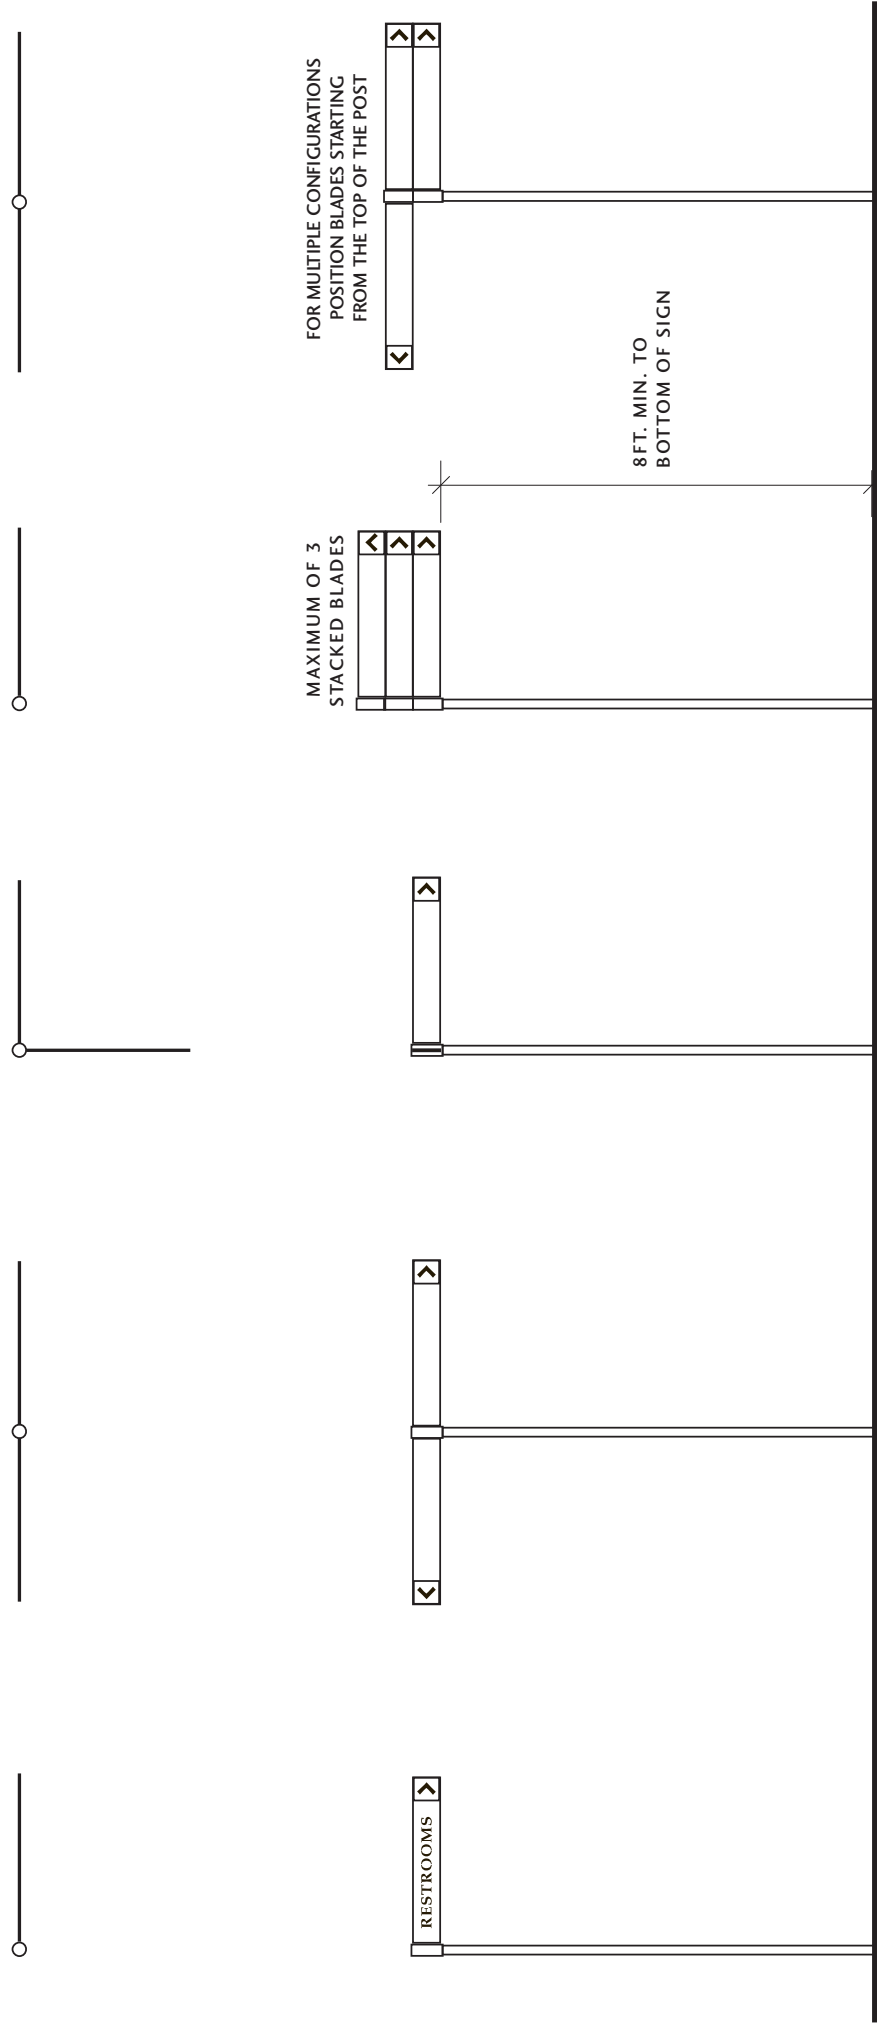



REGULATORY SIGNS

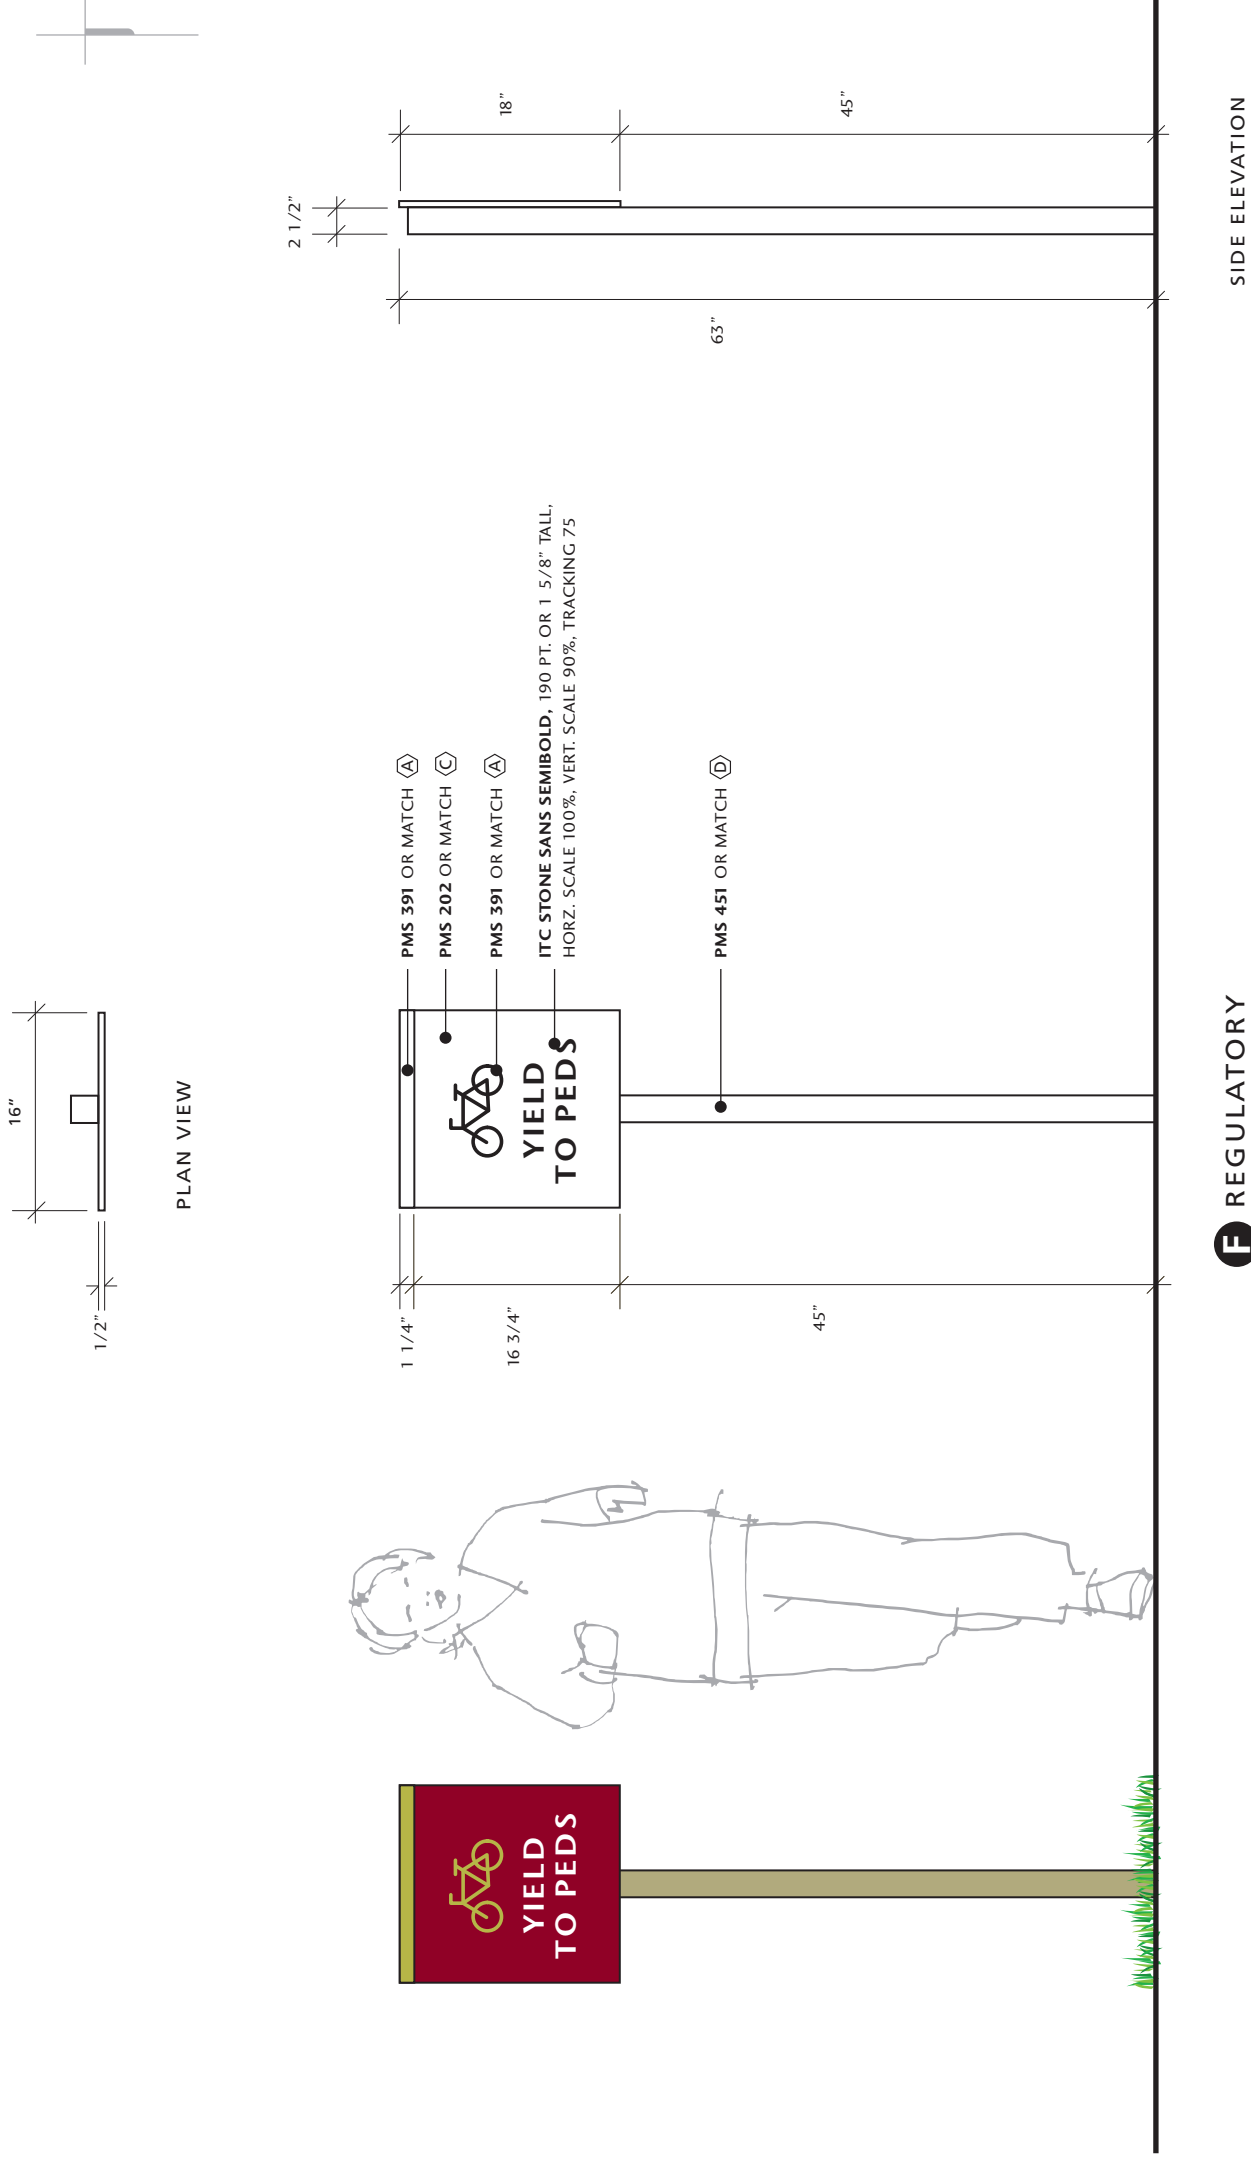

[ SIGN TYPE - F ]

These are signs intended to reinforce the rules and regulations of the greenway. They should be placed according to the activity to be regulated, preferably at an arrival point or approach to a facility and at appropriate intervals along the trail.


It is permissible to place two sign faces on the same side of the post, and the height of the sign may be adjusted to accommodate the message to be conveyed.

If this type sign is to be located near a larger type sign, then it is recommended that it be located at least 5 feet from the larger type sign.

**F** REGULATORY


**NOTE:** ARTWORK TO BE CENTERED

REGULATORY SIGNS – PLACEMENT GUIDELINES


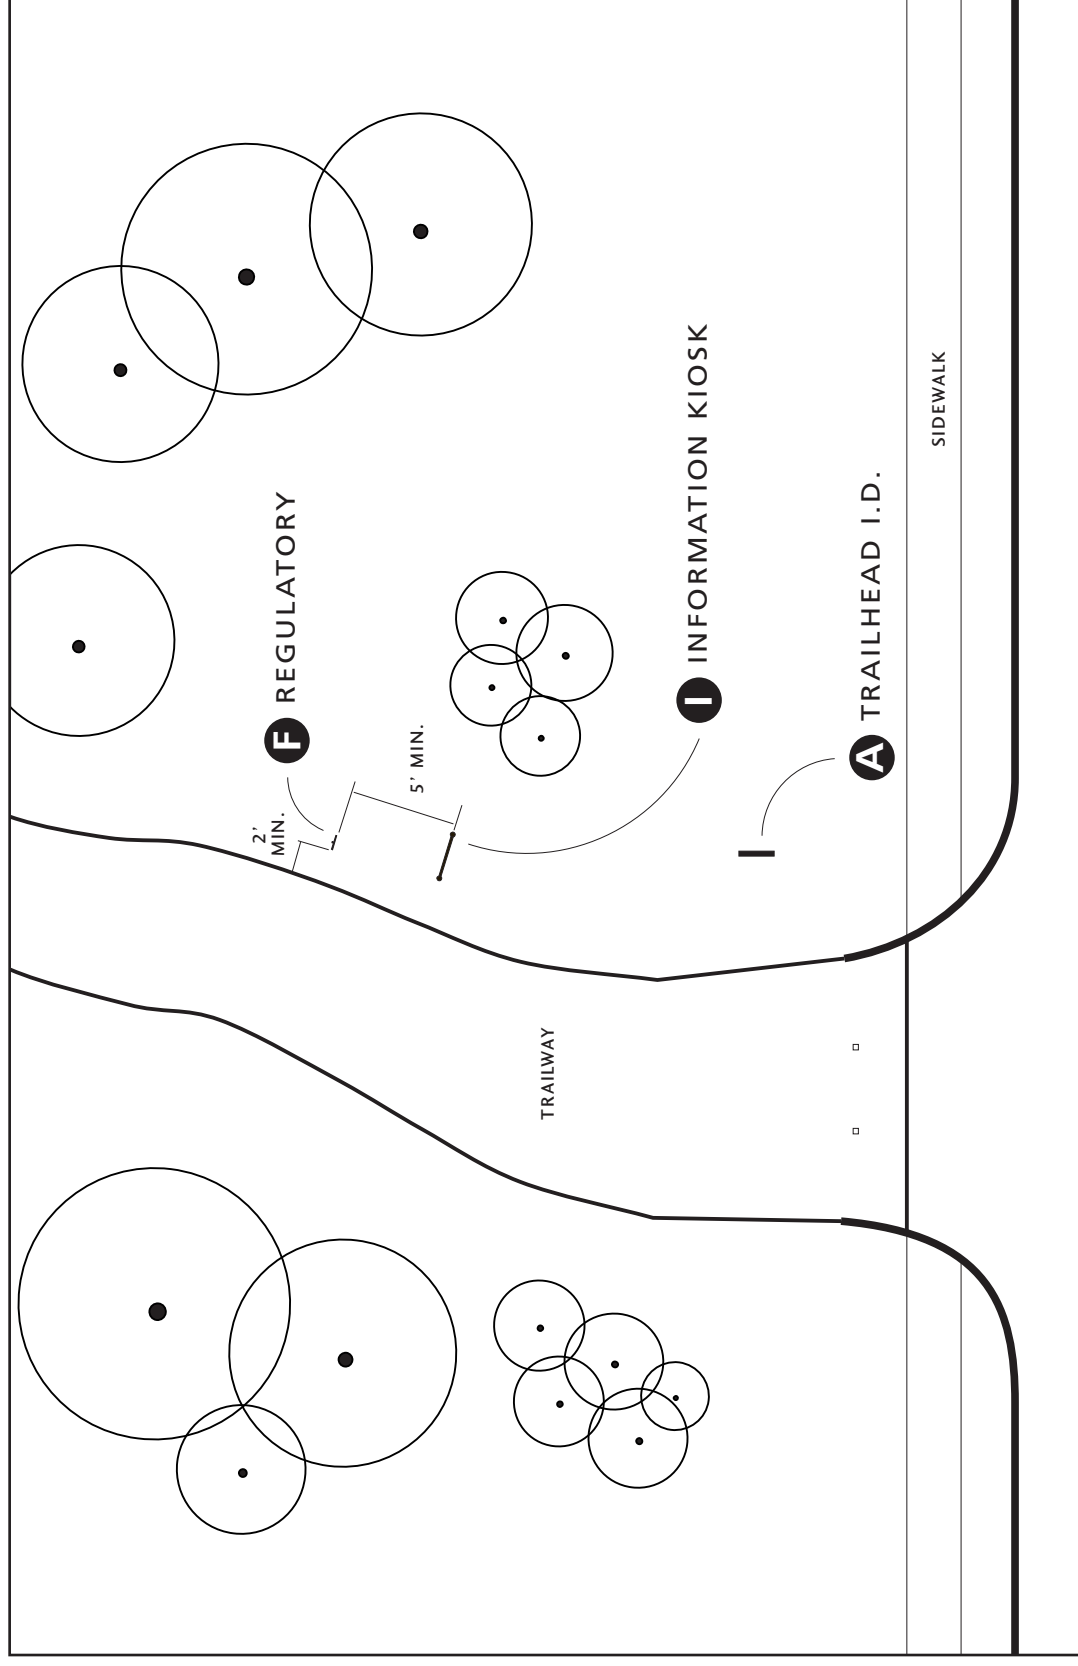


[ PLACEMENT GUIDES ]

- The exact placement of the sign is dependent upon the information to be conveyed.
- Orientation of the sign is to be perpendicular to the direction of travel.
- Placement should be a minimum of 2 feet from the edge of the pathway or roadway.
- If the sign is to be placed adjacent to another sign type, it should be placed a minimum of 5 feet from the sign. If multiple regulatory signs are required, two signs may be attached to the same post or adjacent to one another.

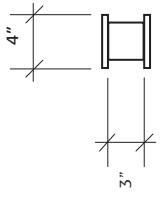

PLAN VIEW

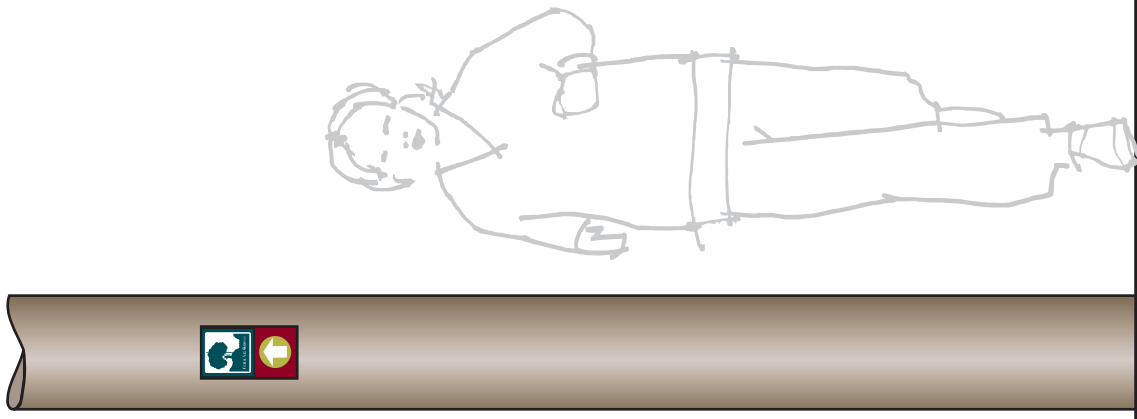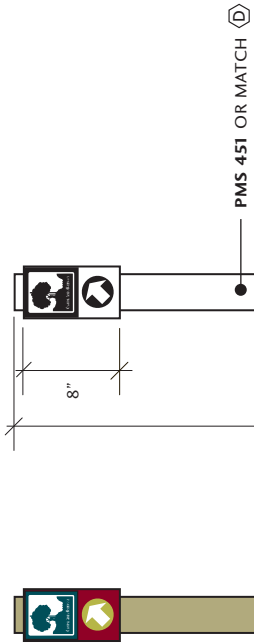

NEW APPLICATION

EXISTING APPLICATION

ENLARGED LABEL

**G** CONFIDENCE MARKER

# CONFIDENCE MARKER

[ SIGN TYPE – G ]

Trail markers are specifically designed to aid navigation in circumstances where the trail may intersect with public streets and reconnects at a distant point. If necessary they may also be placed along the street if the connecting point is not visible from a distance (check with zoning officials prior to placing signs along roadways.)


The markers may be placed on existing features such as utility poles or a freestanding post. The marker should be placed at a height of 6 feet as measured from the ground to the center of the marker. Depending on the situation, multiple confidence markers may need to be required for viewing from different directions of travel.

— LOGO APPLIQUE, PMS 316 & WHITE OR MATCH

— PMS 391 OR MATCH (A)

— PMS 202 OR MATCH (C)

CONFIDENCE MARKER – PLACEMENT GUIDELINES

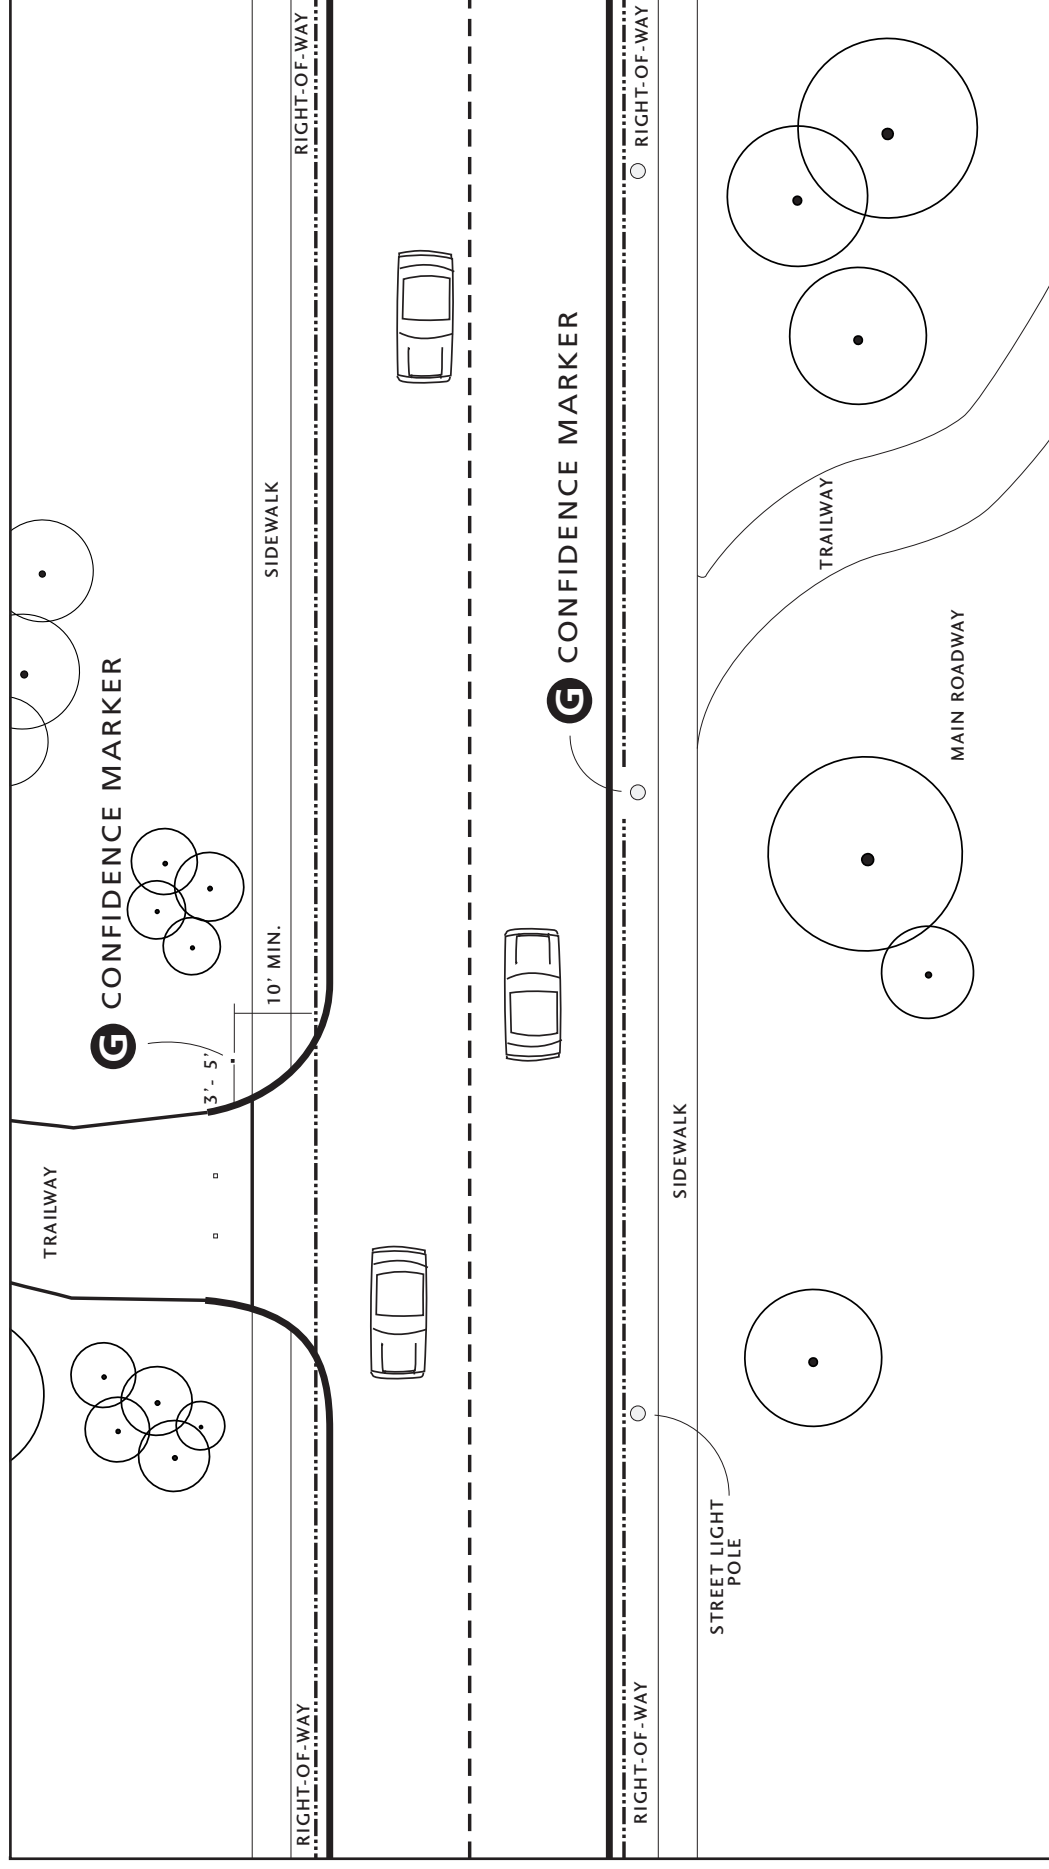

[ PLACEMENT GUIDES ]

- Trail markers specifically designed to aid navigation in circumstances where the trail may intersect with public streets and reconnects at a distant point.
- The markers may be placed on existing features such as utility poles or a freestanding post. The marker should be placed at a height of 6 feet as measured from the ground to the center of the marker.
- When applied to a freestanding post the sign must be placed a minimum of 10 feet from the city right-of-way.
- Orientation of the sign is to be perpendicular to the direction of travel.
- The sign may be placed on either side of the trail. The preferred location is on the right side, as you face the trail.


# HISTORIC INTERPRETIVE DISPLAY

[ SIGN TYPE – H ]

Interpretive signs are to provide educational information to visitors at areas of interest or historical significance. The layout and graphics should be consistent for all signs used in any one location.


Interpretive signs are to provide educational information to visitors at areas of interest or historical significance.

The width of the sign may be varied, but should not exceed 42 inches.

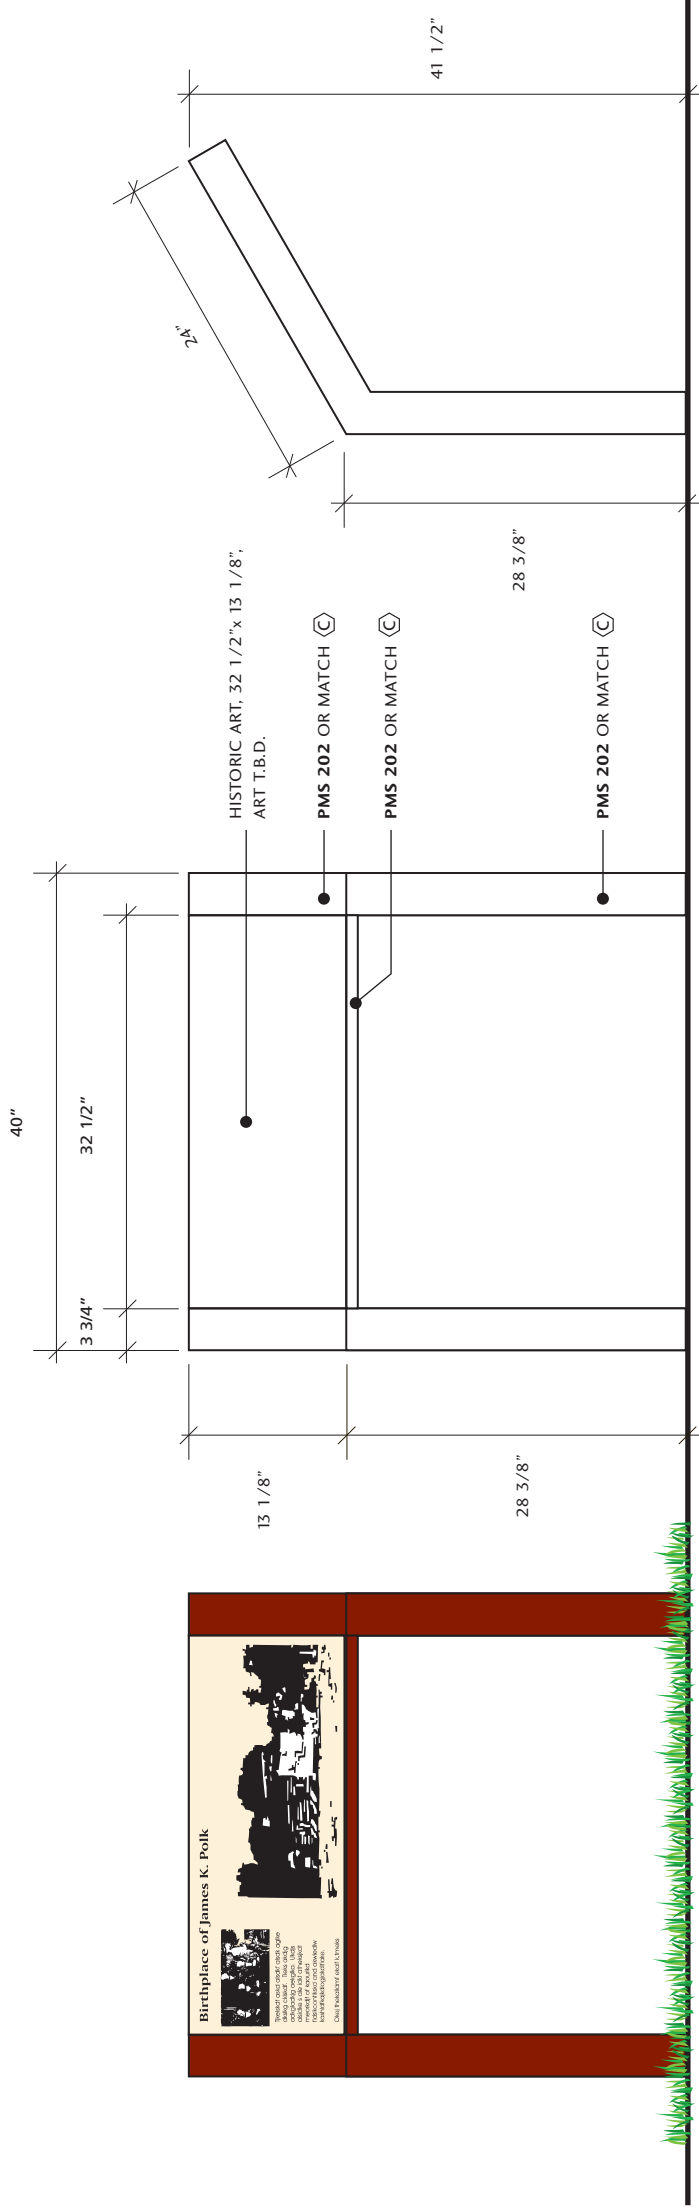


**H** INTERPRETIVE

SIDE ELEVATION

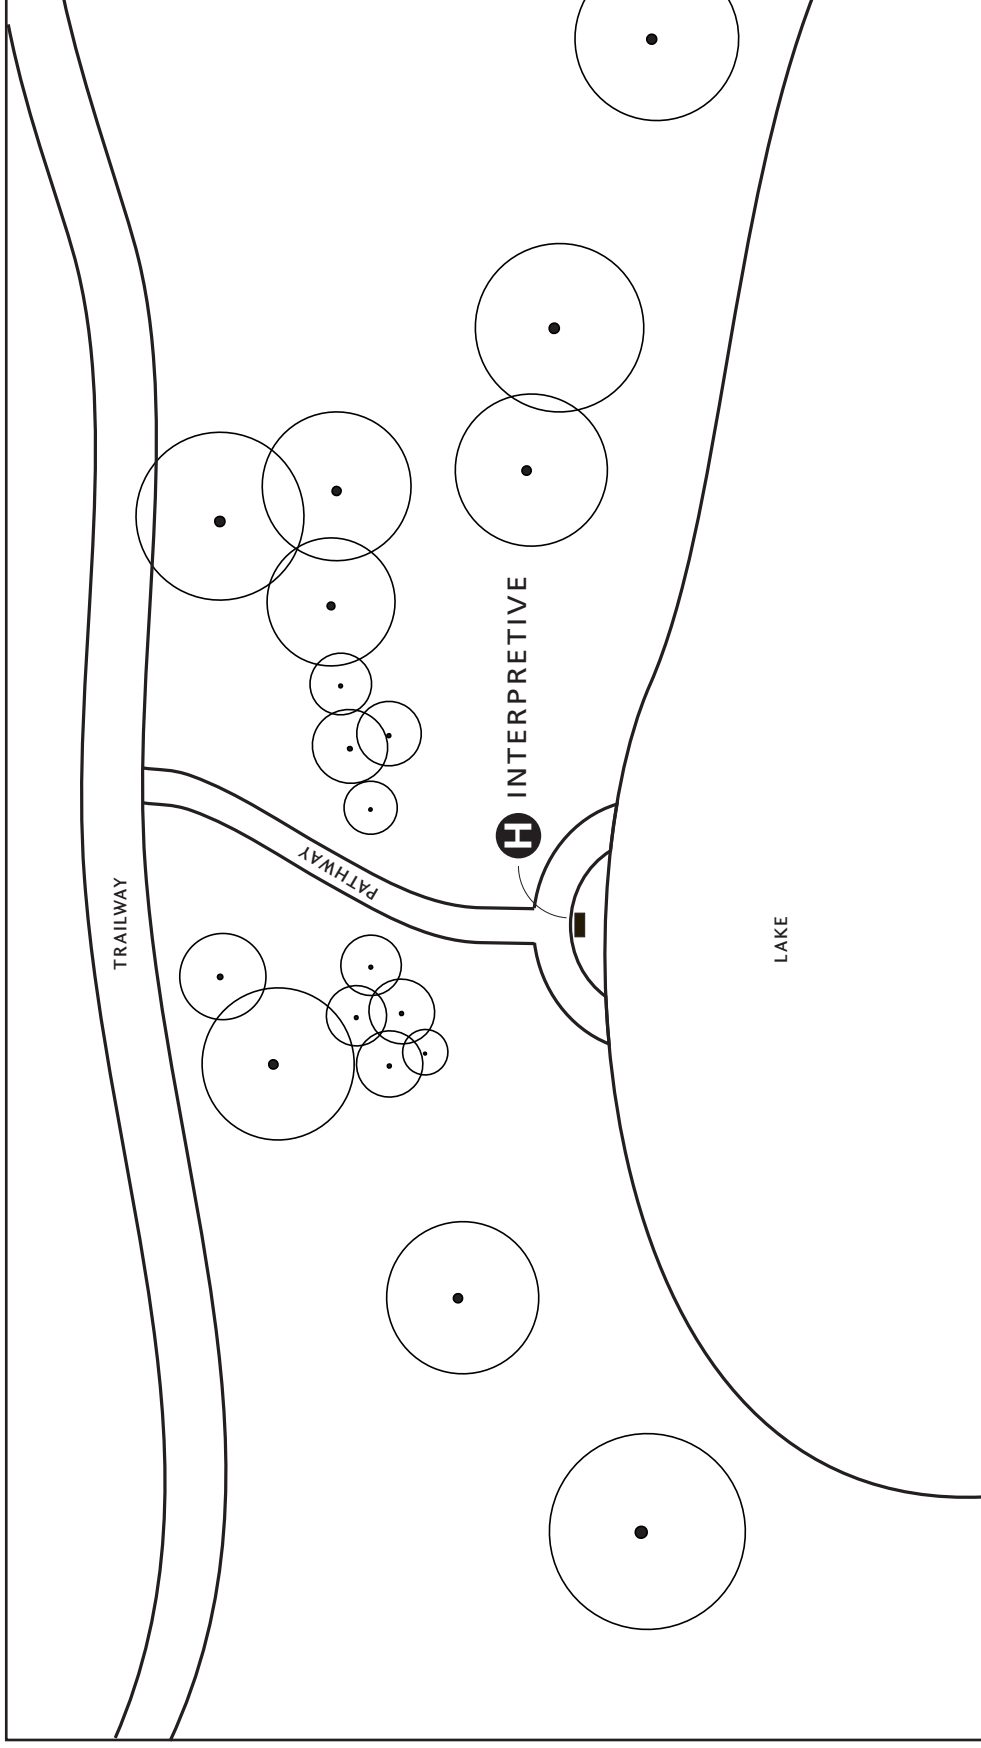

[ PLACEMENT GUIDES ]

- Interpretive signs are to provide educational information to visitors.
- The placement of the sign is dependent upon the site and information that is to be portrayed.
- Orientation of the sign whenever possible should be parallel to the view of the subject.
- It is also recommended that the sign be placed out of the main path of circulation.
- Do not place plantings at the base of this sign.

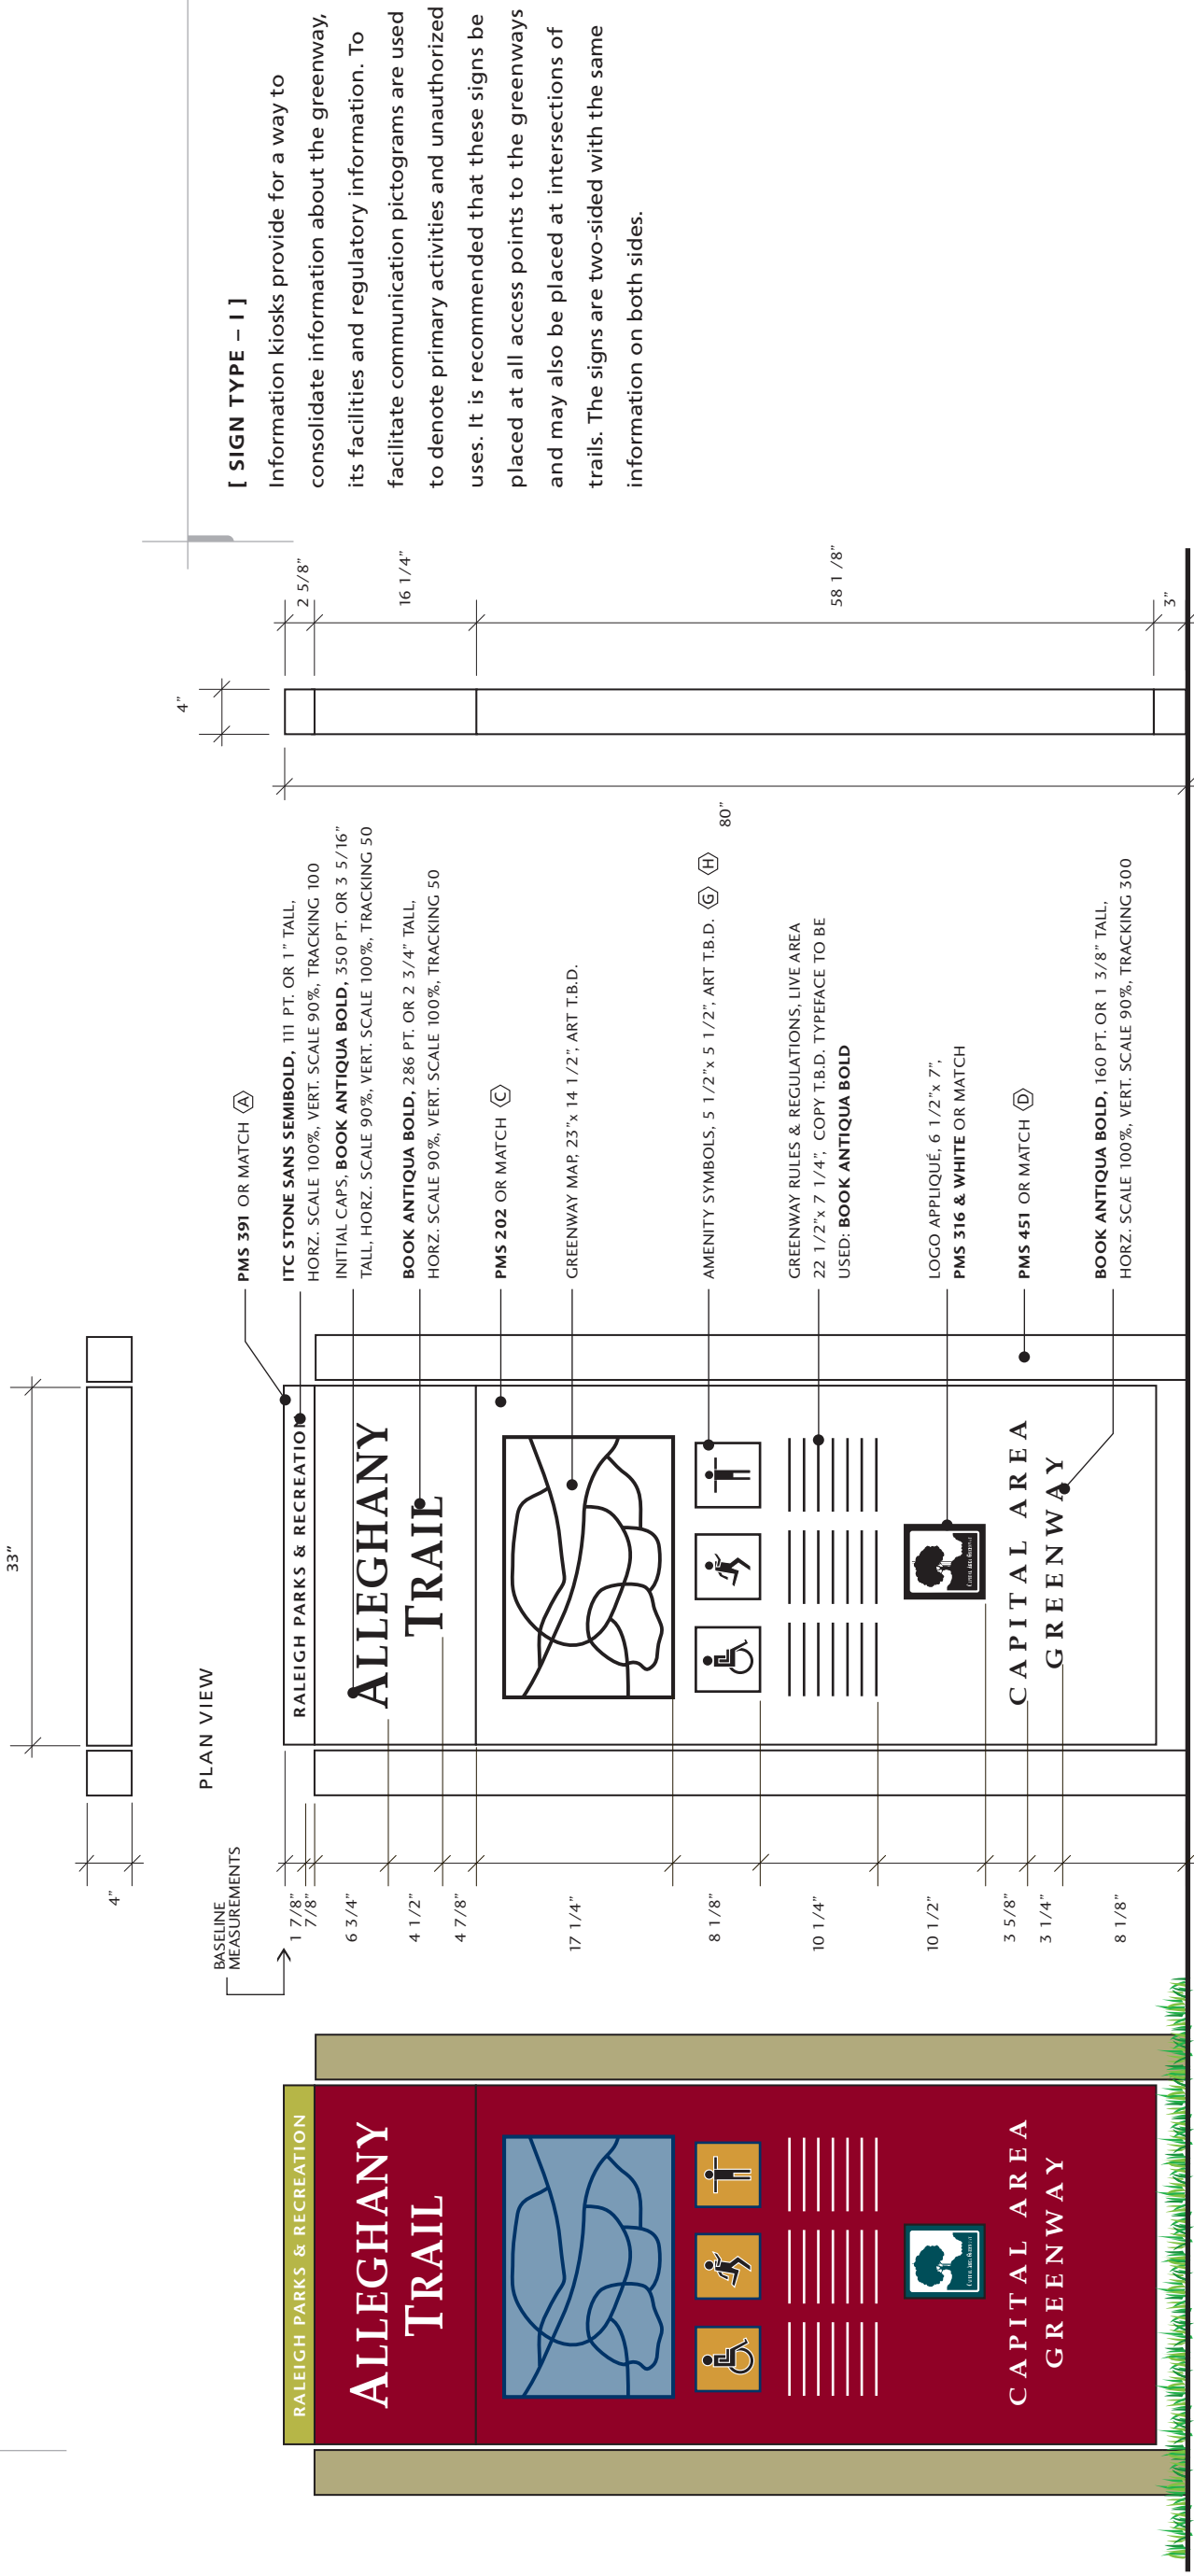


**I** INFORMATION KIOSK - FRONT ELEVATION

SIDE VIEW

**NOTE:** ARTWORK TO BE CENTERED


INFORMATION KIOSK – PLACEMENT GUIDELINES

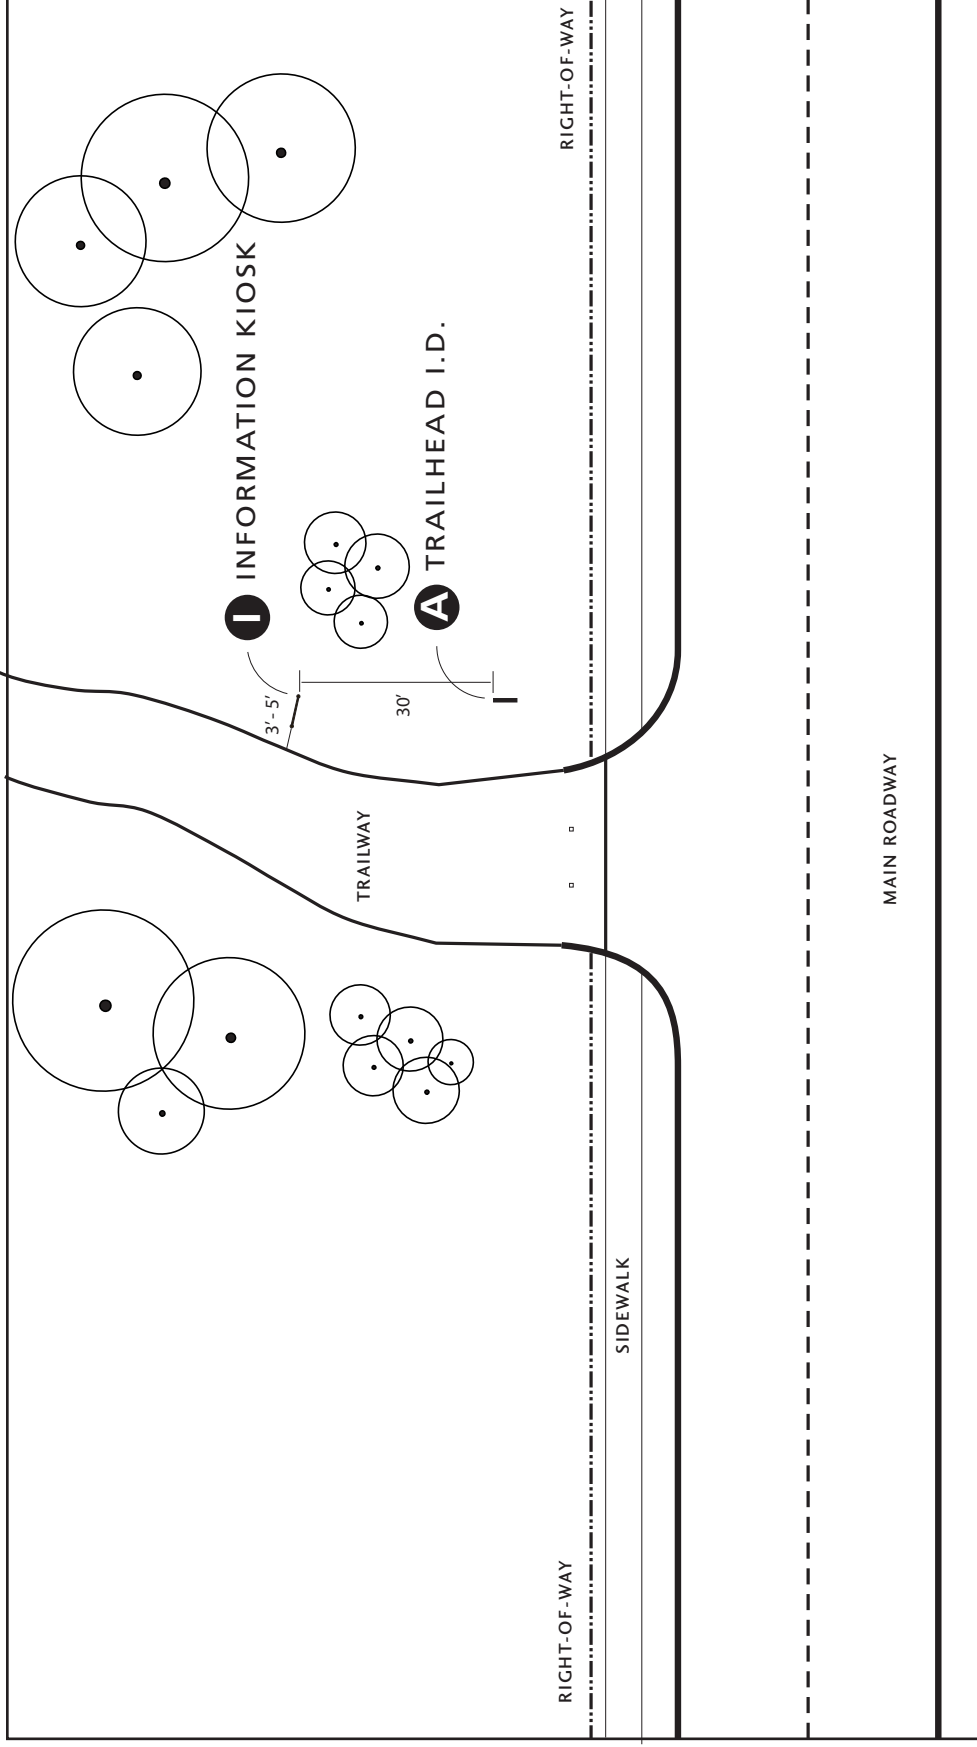

[ PLACEMENT GUIDES ]

- This sign should be located near the trailhead and set back a minimum of 30 feet from the trailhead sign. For greenways with parking areas, see option B.
- Orientation of the sign is to be perpendicular to the trail.
- Positioning of the sign should be based on existing landscaping. The diagram shows the preferred location. Keep the sign a minimum of 3 feet from the trail.
- Do not place plantings at the base of this sign.



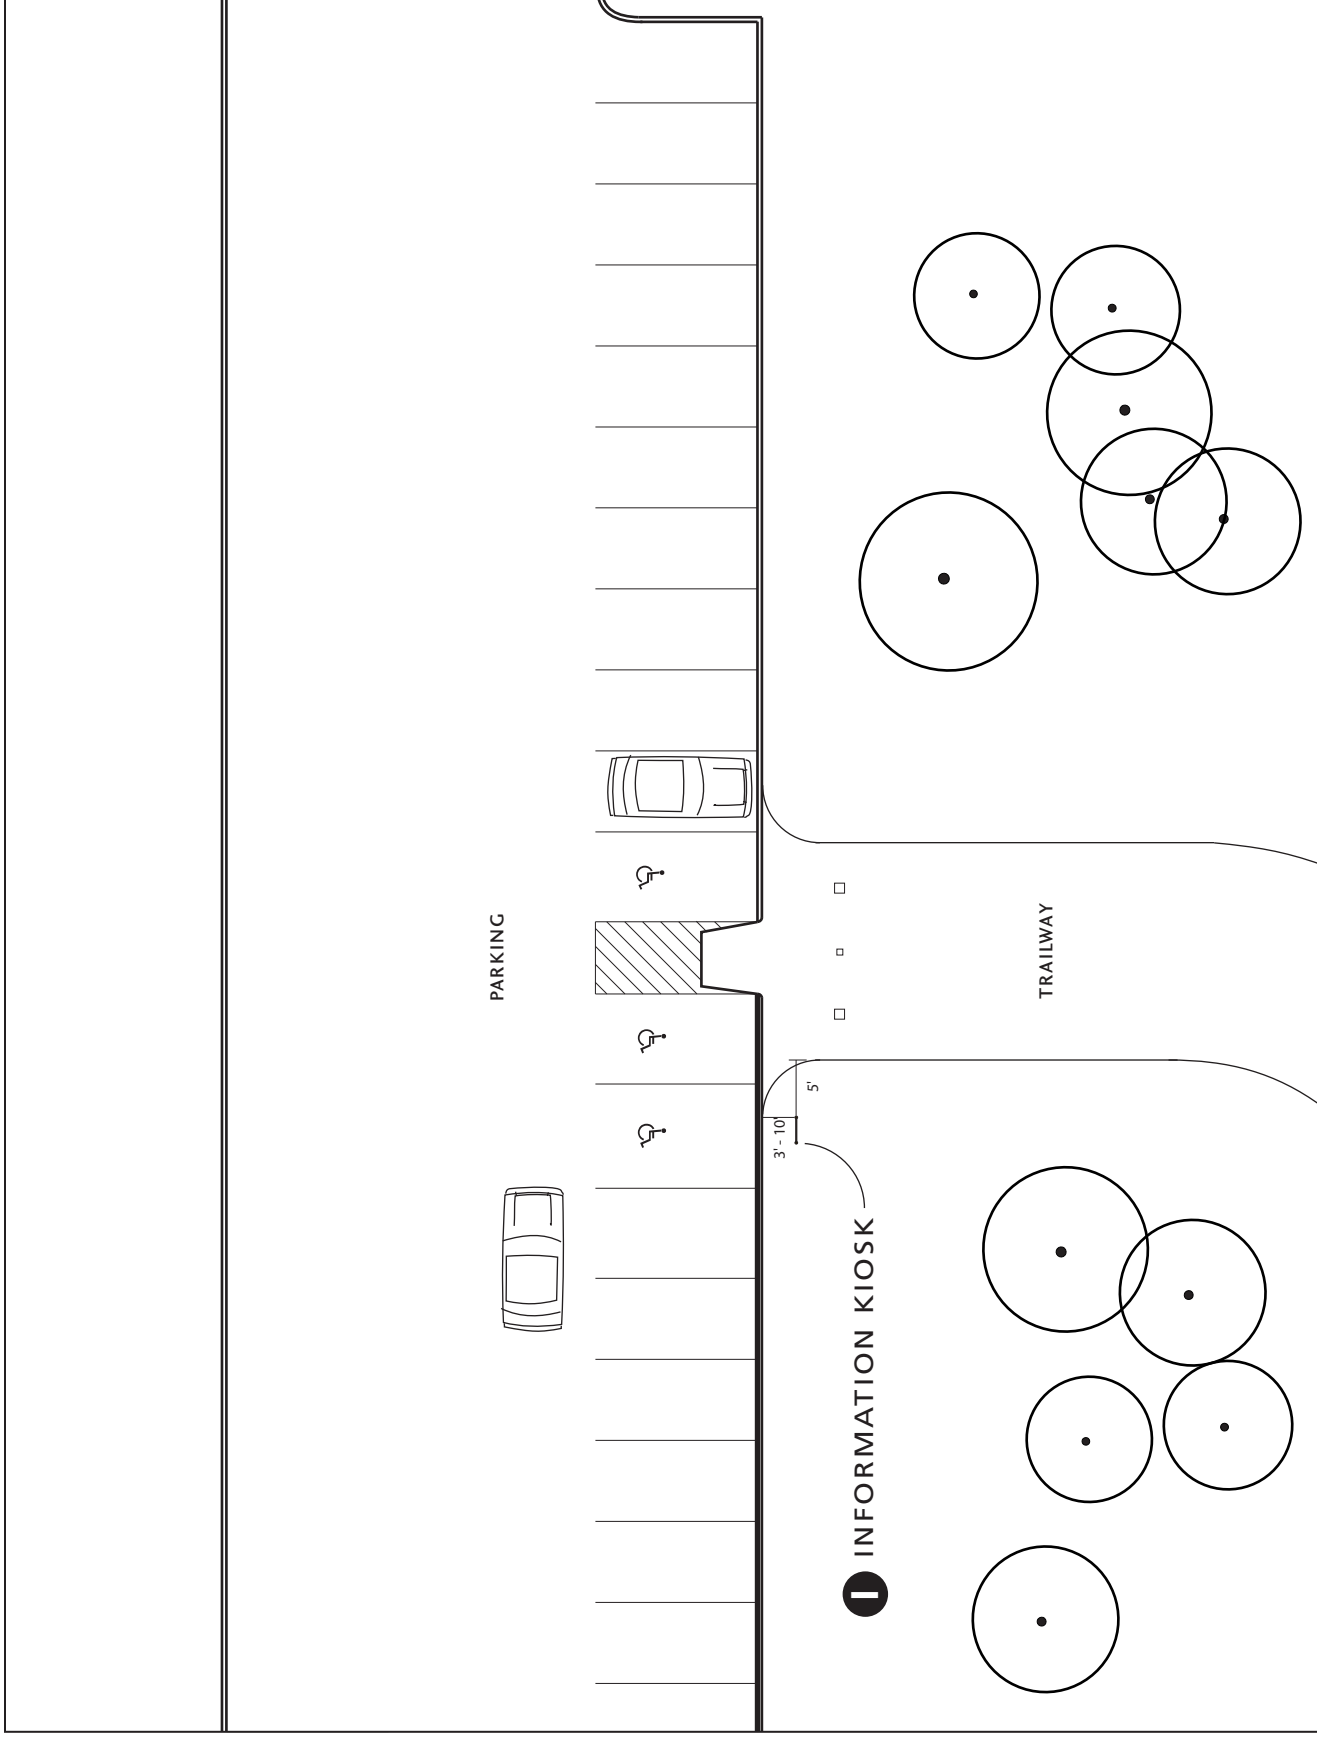

[ PLACEMENT GUIDES ]

- For greenways with parking areas, the sign should be located at the access path from the parking area to the trail. If the trail is visible from the parking area, then it is recommended that the sign be placed adjacent to the trail.
- Orientation of the sign is to be perpendicular to the pathway or the trail.
- Positioning of the sign should be based on existing landscaping. The diagram shows the preferred location. Keep the sign a minimum of 3 feet from the trail.
- Do not place plantings at the base of this sign.