


NOTE:
NO ENCASEMENT REQUIRED FOR SPACE
GREATER THAN 24" FOR SEWER LINES.

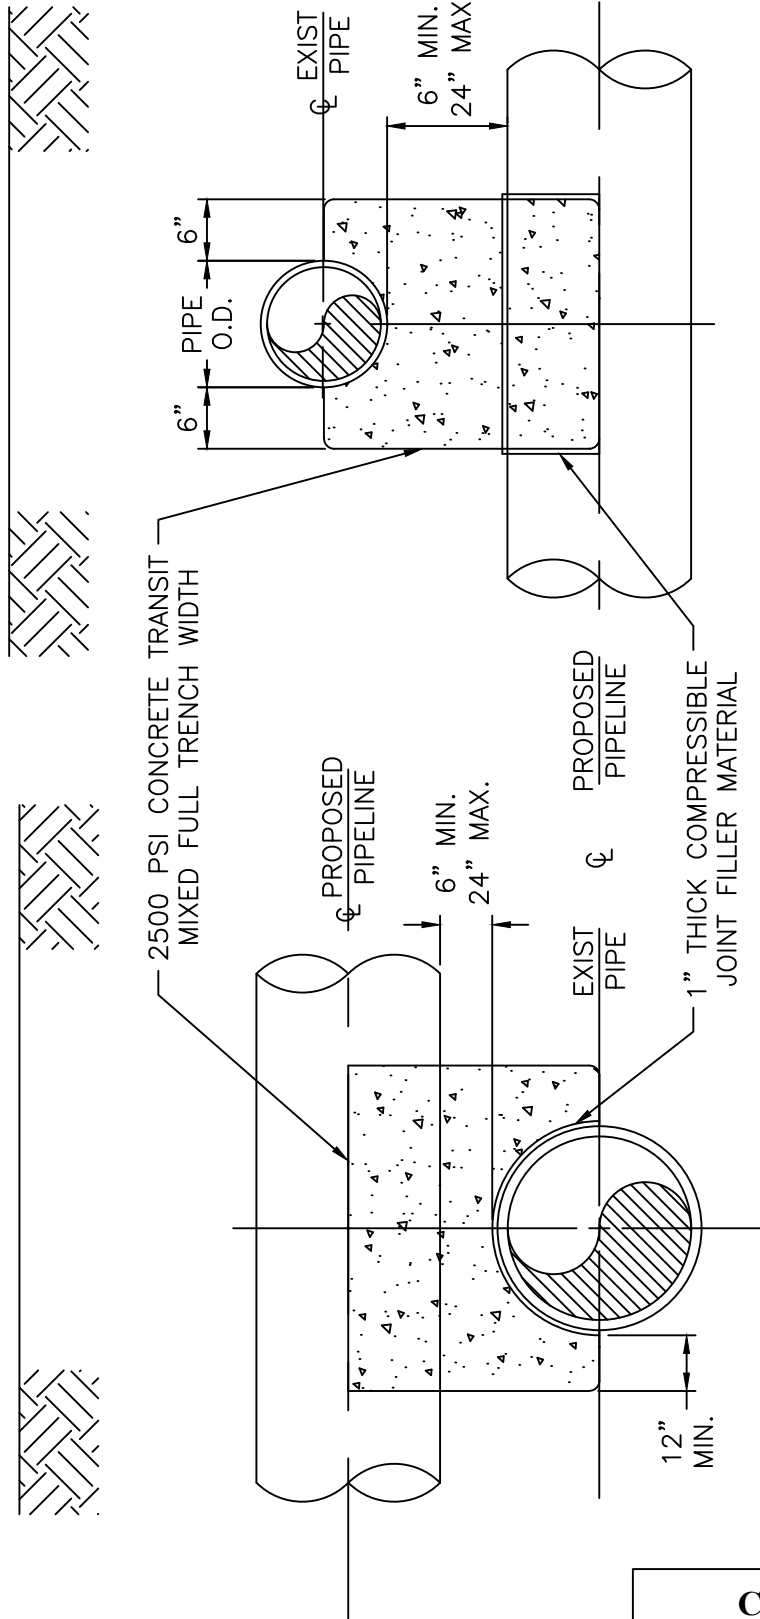

PROPOSED PIPELINE OVER
EXISTING PIPE

PROPOSED PIPELINE
UNDER EXISTING PIPE

**CITY OF RALEIGH
STANDARD DETAIL**

REVISIONS	DATE: 01/18/2025	NOT TO SCALE
-----------	------------------	--------------

CONCRETE CRADLE
PROTECTION FOR SEWER
LINE CROSSINGS

S-49