


REVISIONS	

SCALES	
HSCALE	
VSCALE	
SHEET NO.	

 

PAVEMENT MARKING PLAN

CITY RESURFACING
Atlantic Ave
From Old Louisburg Rd
To Six Forks Rd

REVISIONS	

SCALES
HSCALE
VSCALE

SHEET NO.
PM-2



REVISIONS

SCALES

HSCALE


VSCALE

SHEET NO.





Matchline Sheet-3

6'
10'
10'
12'
10'
10'
6'

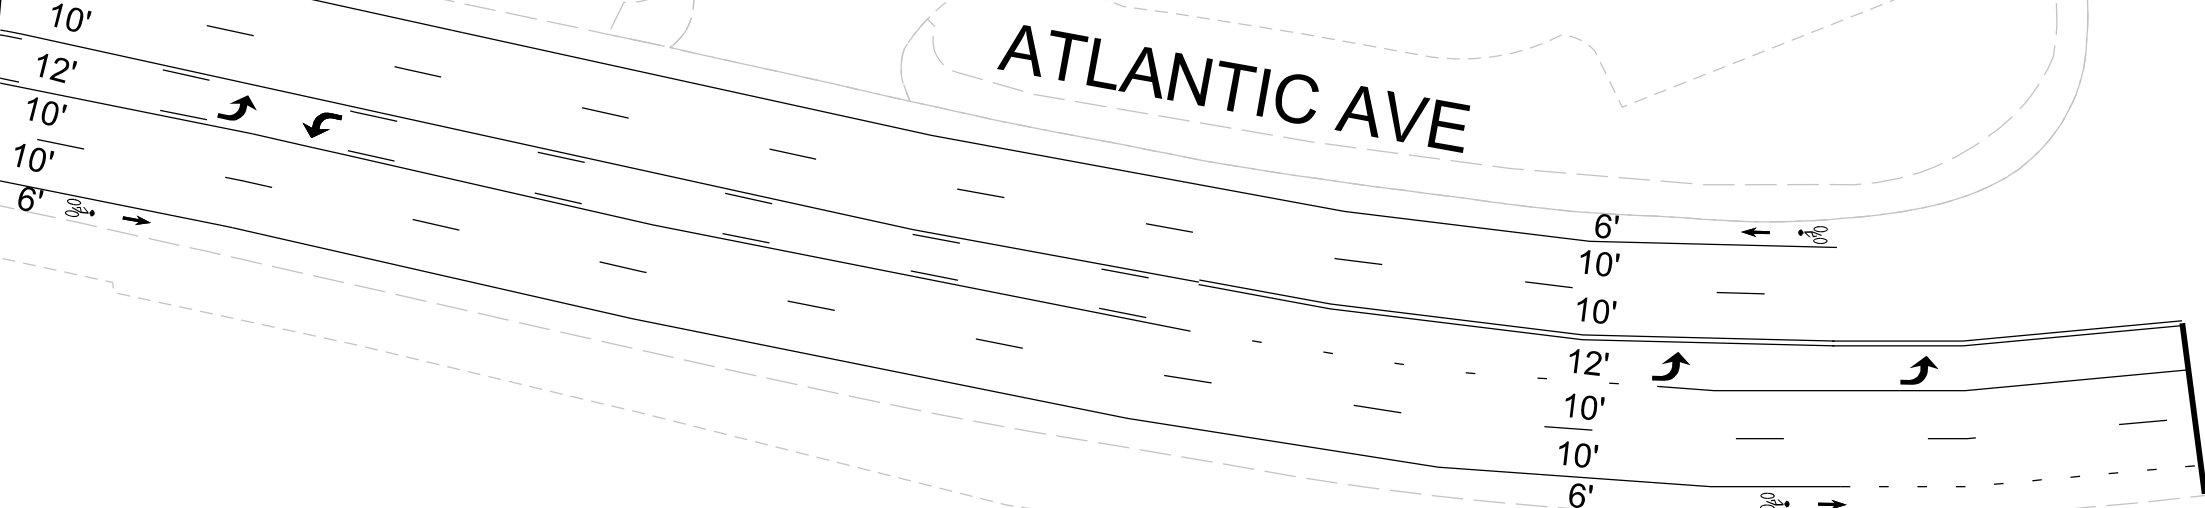

Matchline Sheet-3

6'
10'
10'
12'
10'
10'
6'

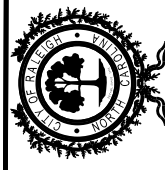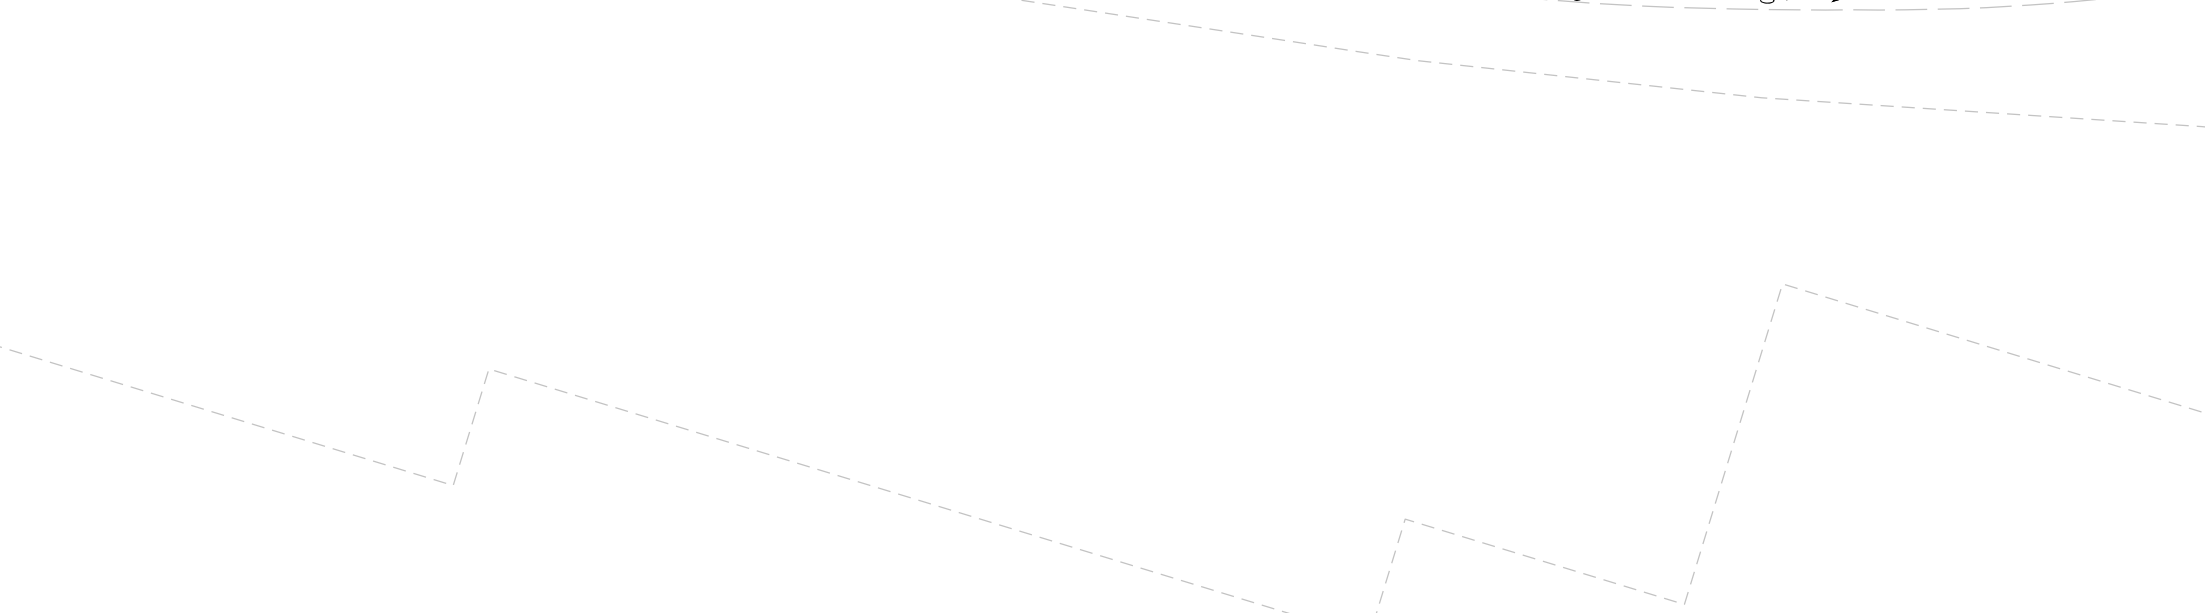

PAVEMENT MARKING PLANS

CITY RESURFACING
Atlantic Ave
From Old Louisburg Rd
To Six Forks Rd

REVISIONS

SCALES
HSCALE
VSCALE
SHEET NO.