


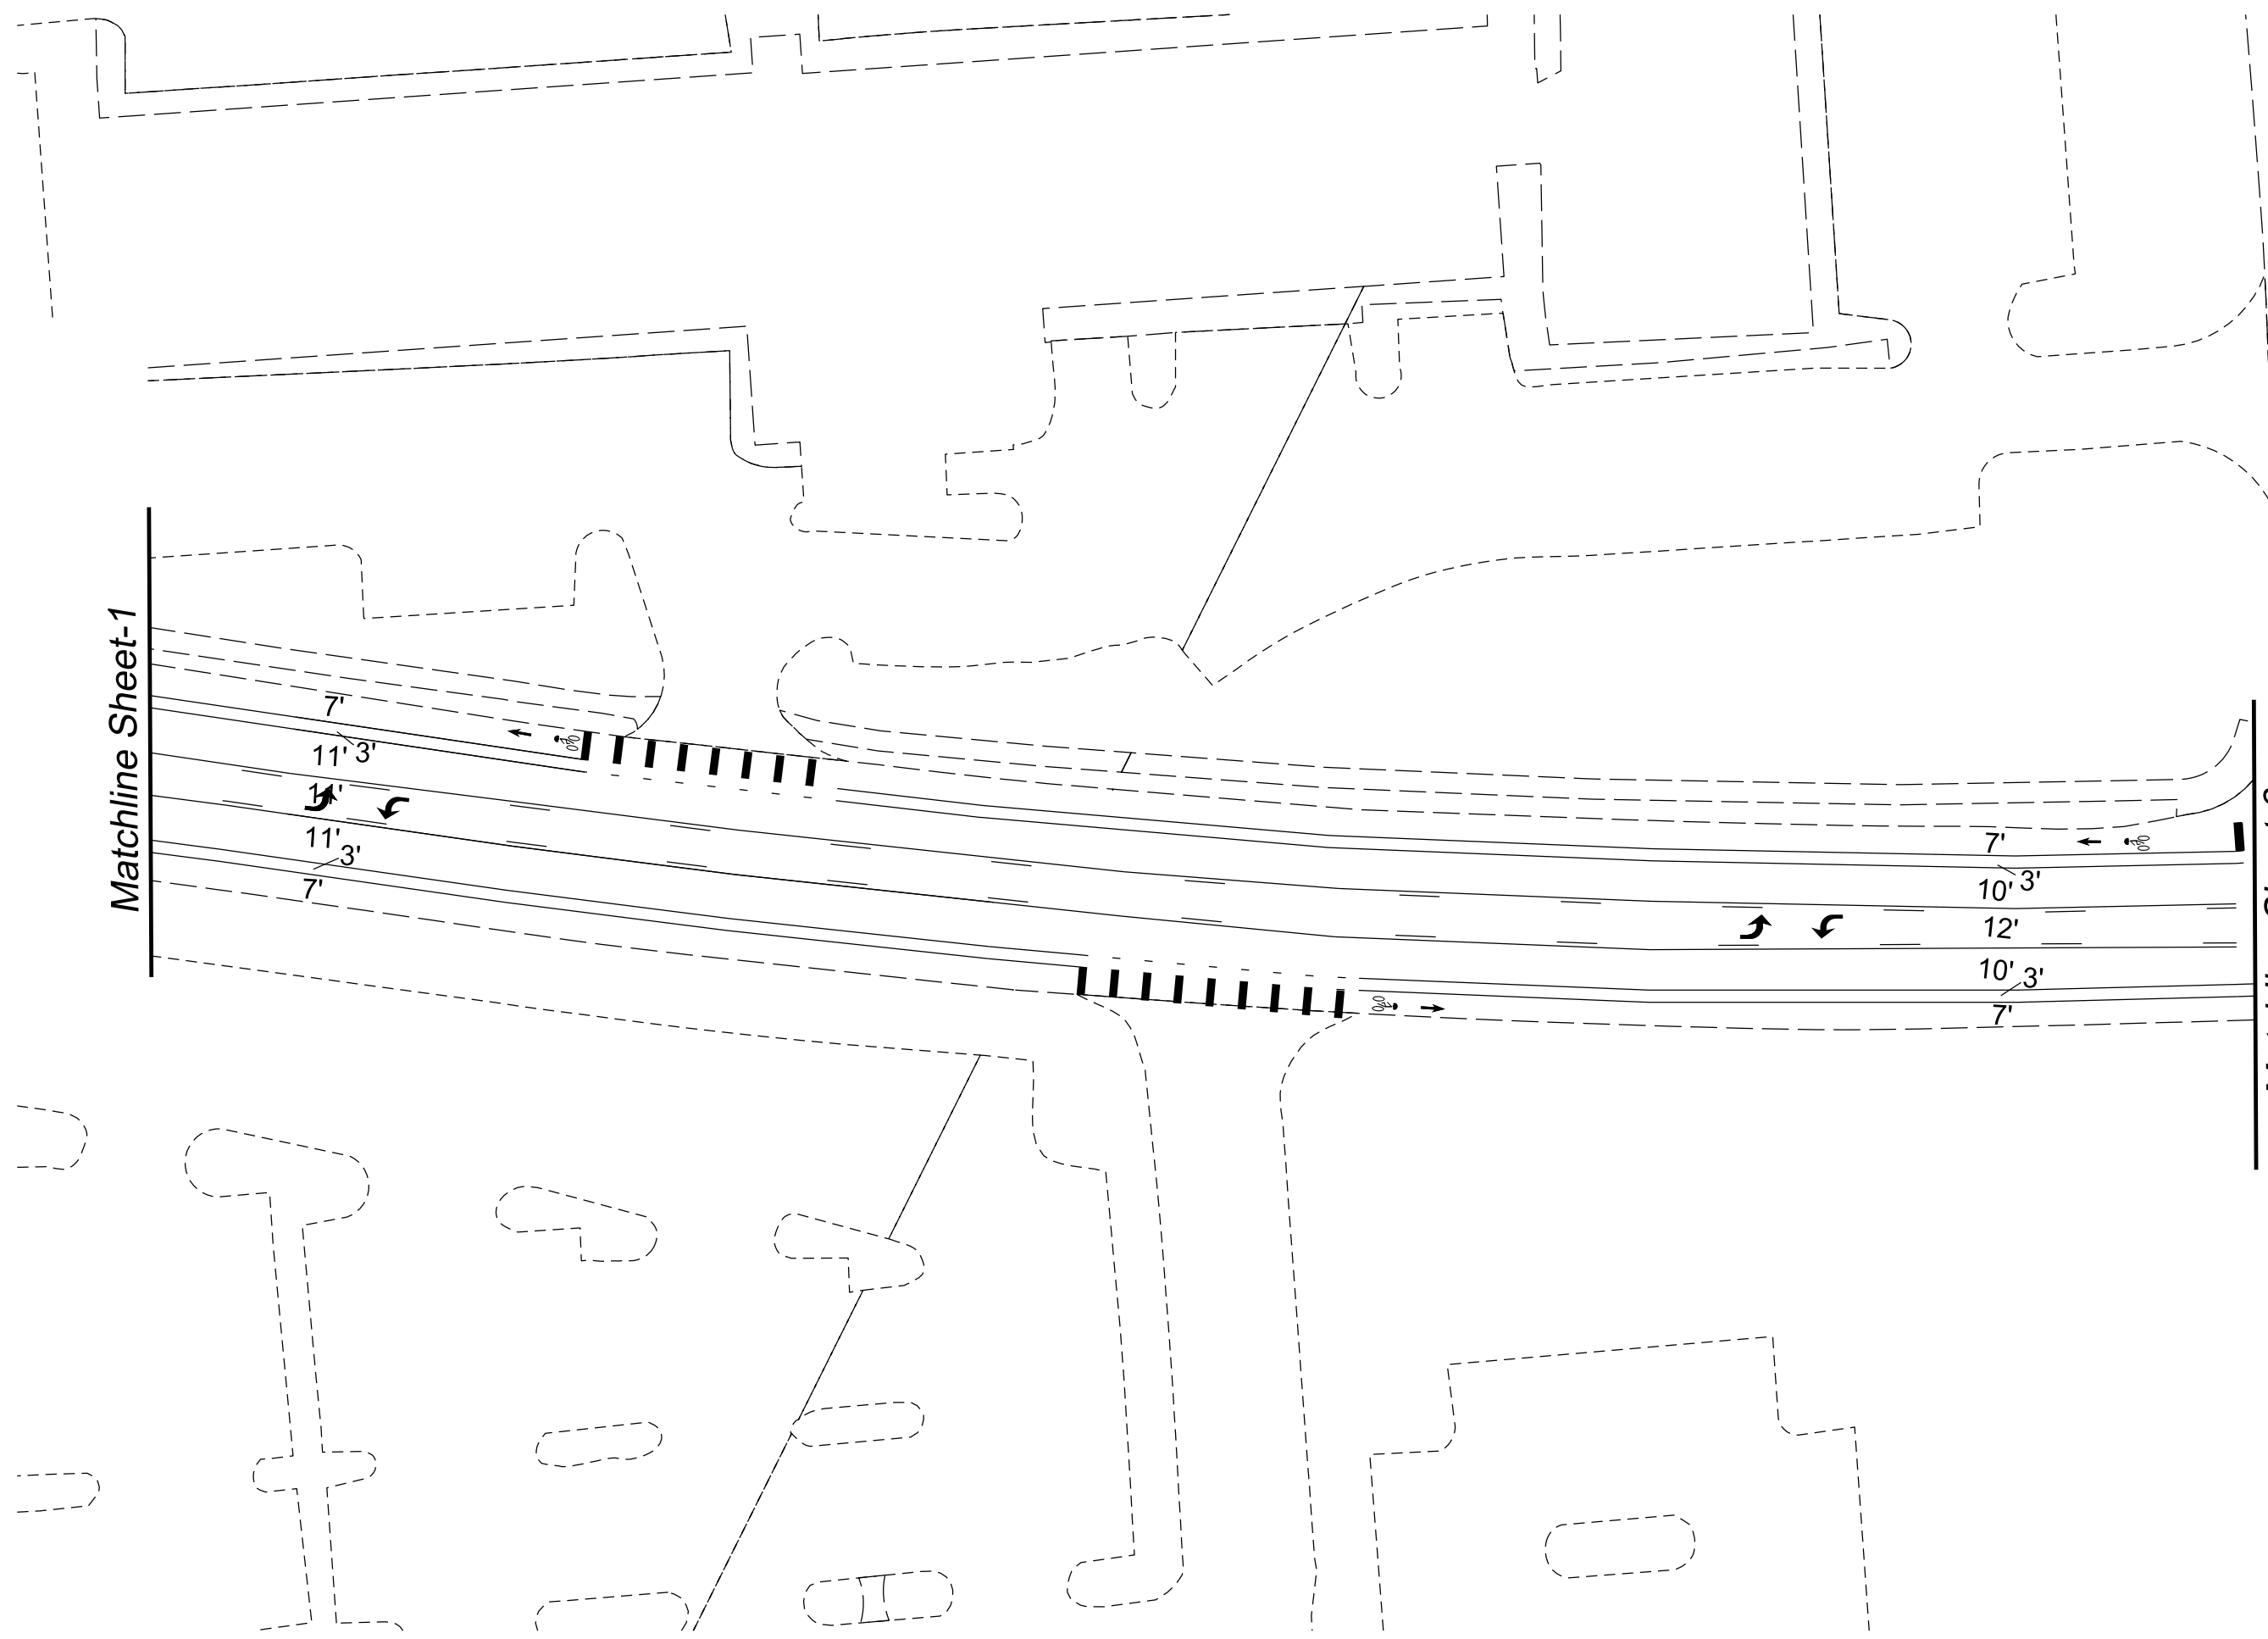
CAPITAL BLVD



 <p>CITY OF RALEIGH TRANSPORTATION DEPARTMENT</p>									
<p>BRENTWOOD RD Capital Blvd to I-440 Ramps</p>									
<p>2021 CITY RESURFACING Pavement Marking Plans</p>									
<p>REVISIONS</p> <table border="1"> <tr><td> </td><td> </td></tr> <tr><td> </td><td> </td></tr> <tr><td> </td><td> </td></tr> <tr><td> </td><td> </td></tr> </table>									
<p>SCALES HSCALE VSCALE SHEET NO.</p>									
<p>PM-1</p>									

Matchline Sheet-1

Matchline Sheet-3



CITY OF RALEIGH
TRANSPORTATION
DEPARTMENT

STONY BROOK

BRENTWOOD RD
Capital Blvd to I-440 Ramps

2021 CITY RESURFACING
Pavement Marking Plans

REVISIONS

SCALES

HSCALE


VSCALE


SHEET NO.

PM-2


Matchline Sheet-2

TONY BROOK DR

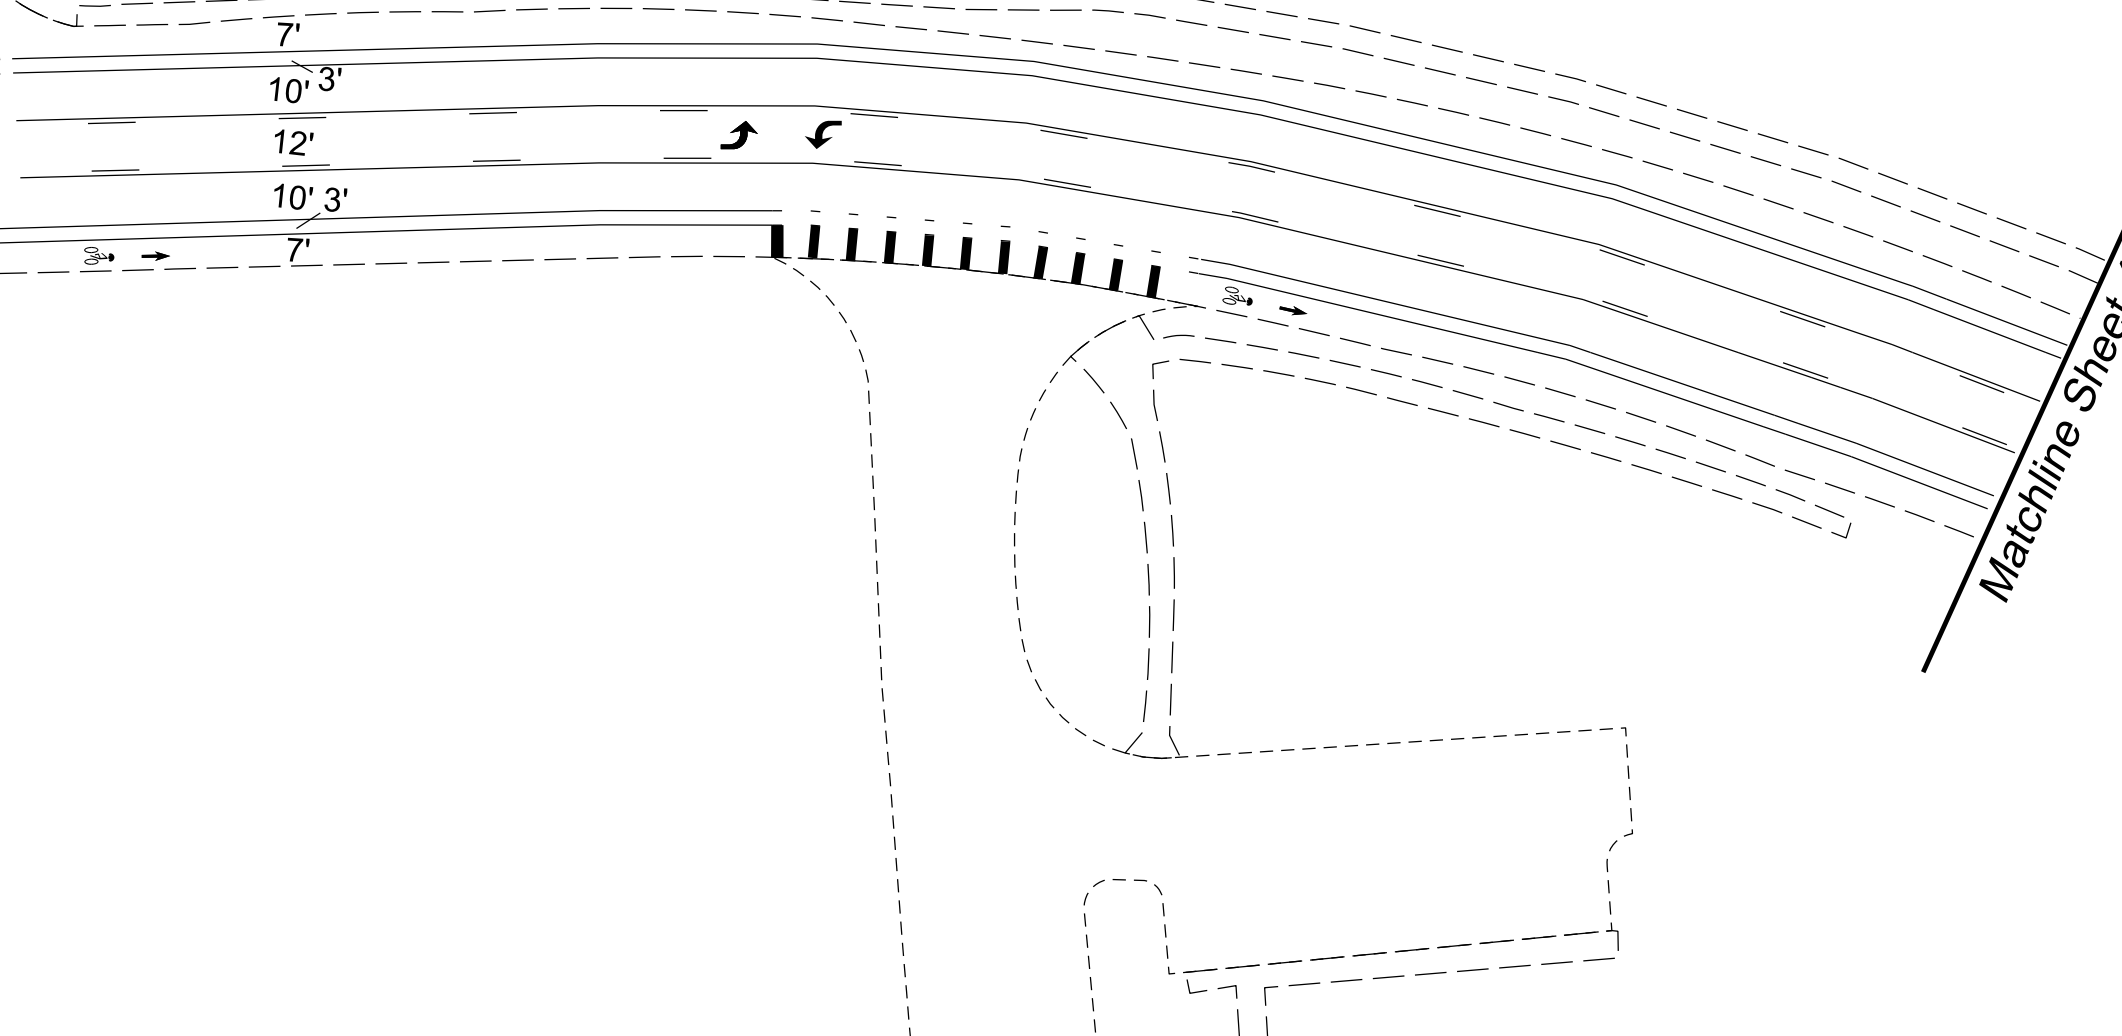

		<p>CITY OF RALEIGH TRANSPORTATION DEPARTMENT</p>								
<p>2021 CITY RESURFACING Pavement Marking Plans</p>		<p>BRENTWOOD RD Capital Blvd to I-440 Ramps</p>								
<p>REVISIONS</p> <table border="1"> <tr><td> </td><td> </td></tr> <tr><td> </td><td> </td></tr> <tr><td> </td><td> </td></tr> <tr><td> </td><td> </td></tr> </table>										<p>SCALES HSCALE VSCALE SHEET NO.</p>
<p>PM-3</p>										

Matchline Sheet-3

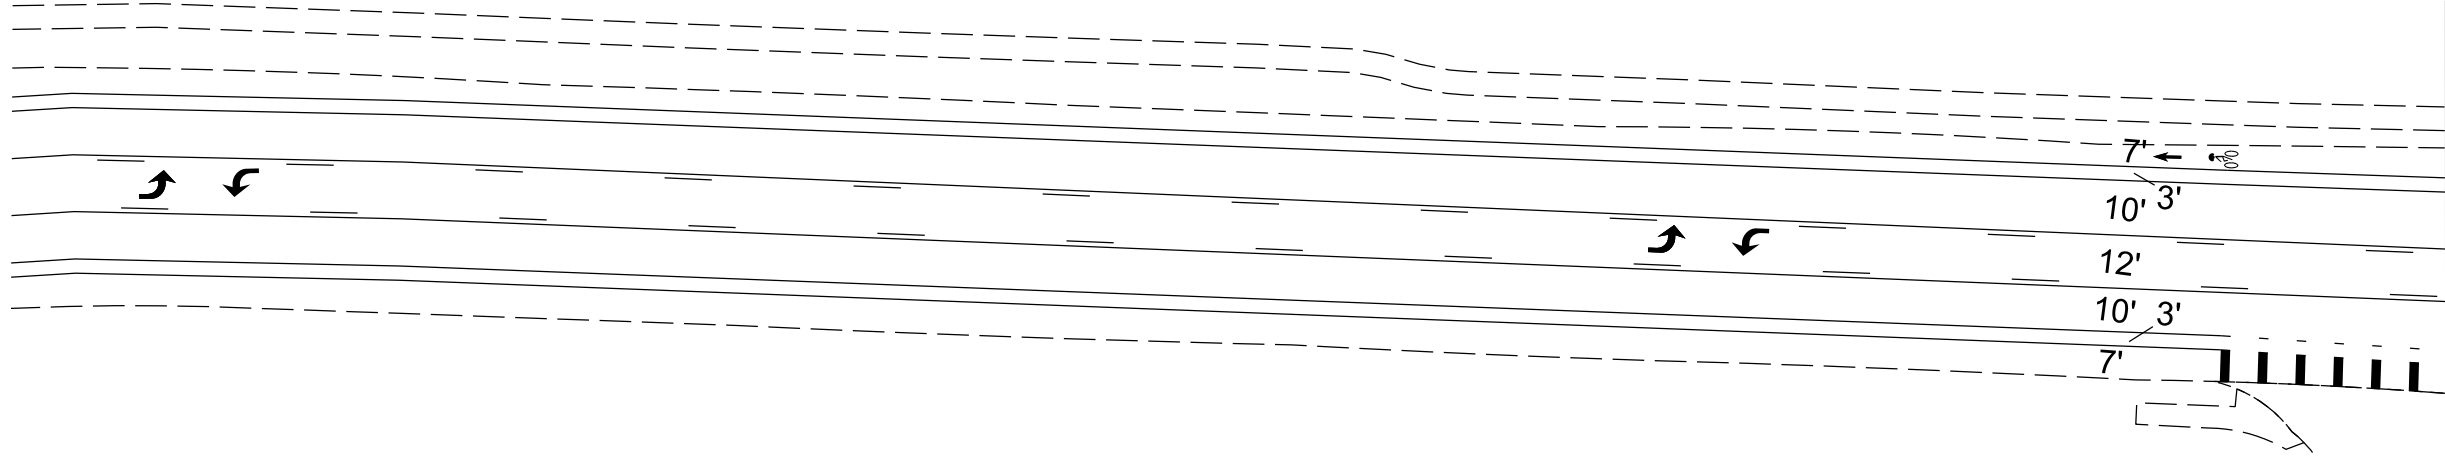

Matchline Sheet-5

CITY OF RALEIGH
TRANSPORTATION
DEPARTMENT



BRENTWOOD RD
Capital Blvd to I-440 Ramps

2021 CITY RESURFACING
Pavement Marking Plans

REVISIONS

SCALES

HSCALE

VSCALE

SHEET NO.


PM-4

Matchline Sheet-4

EIGH BLVD

SKYCREST RD

Matchline Sheet-6

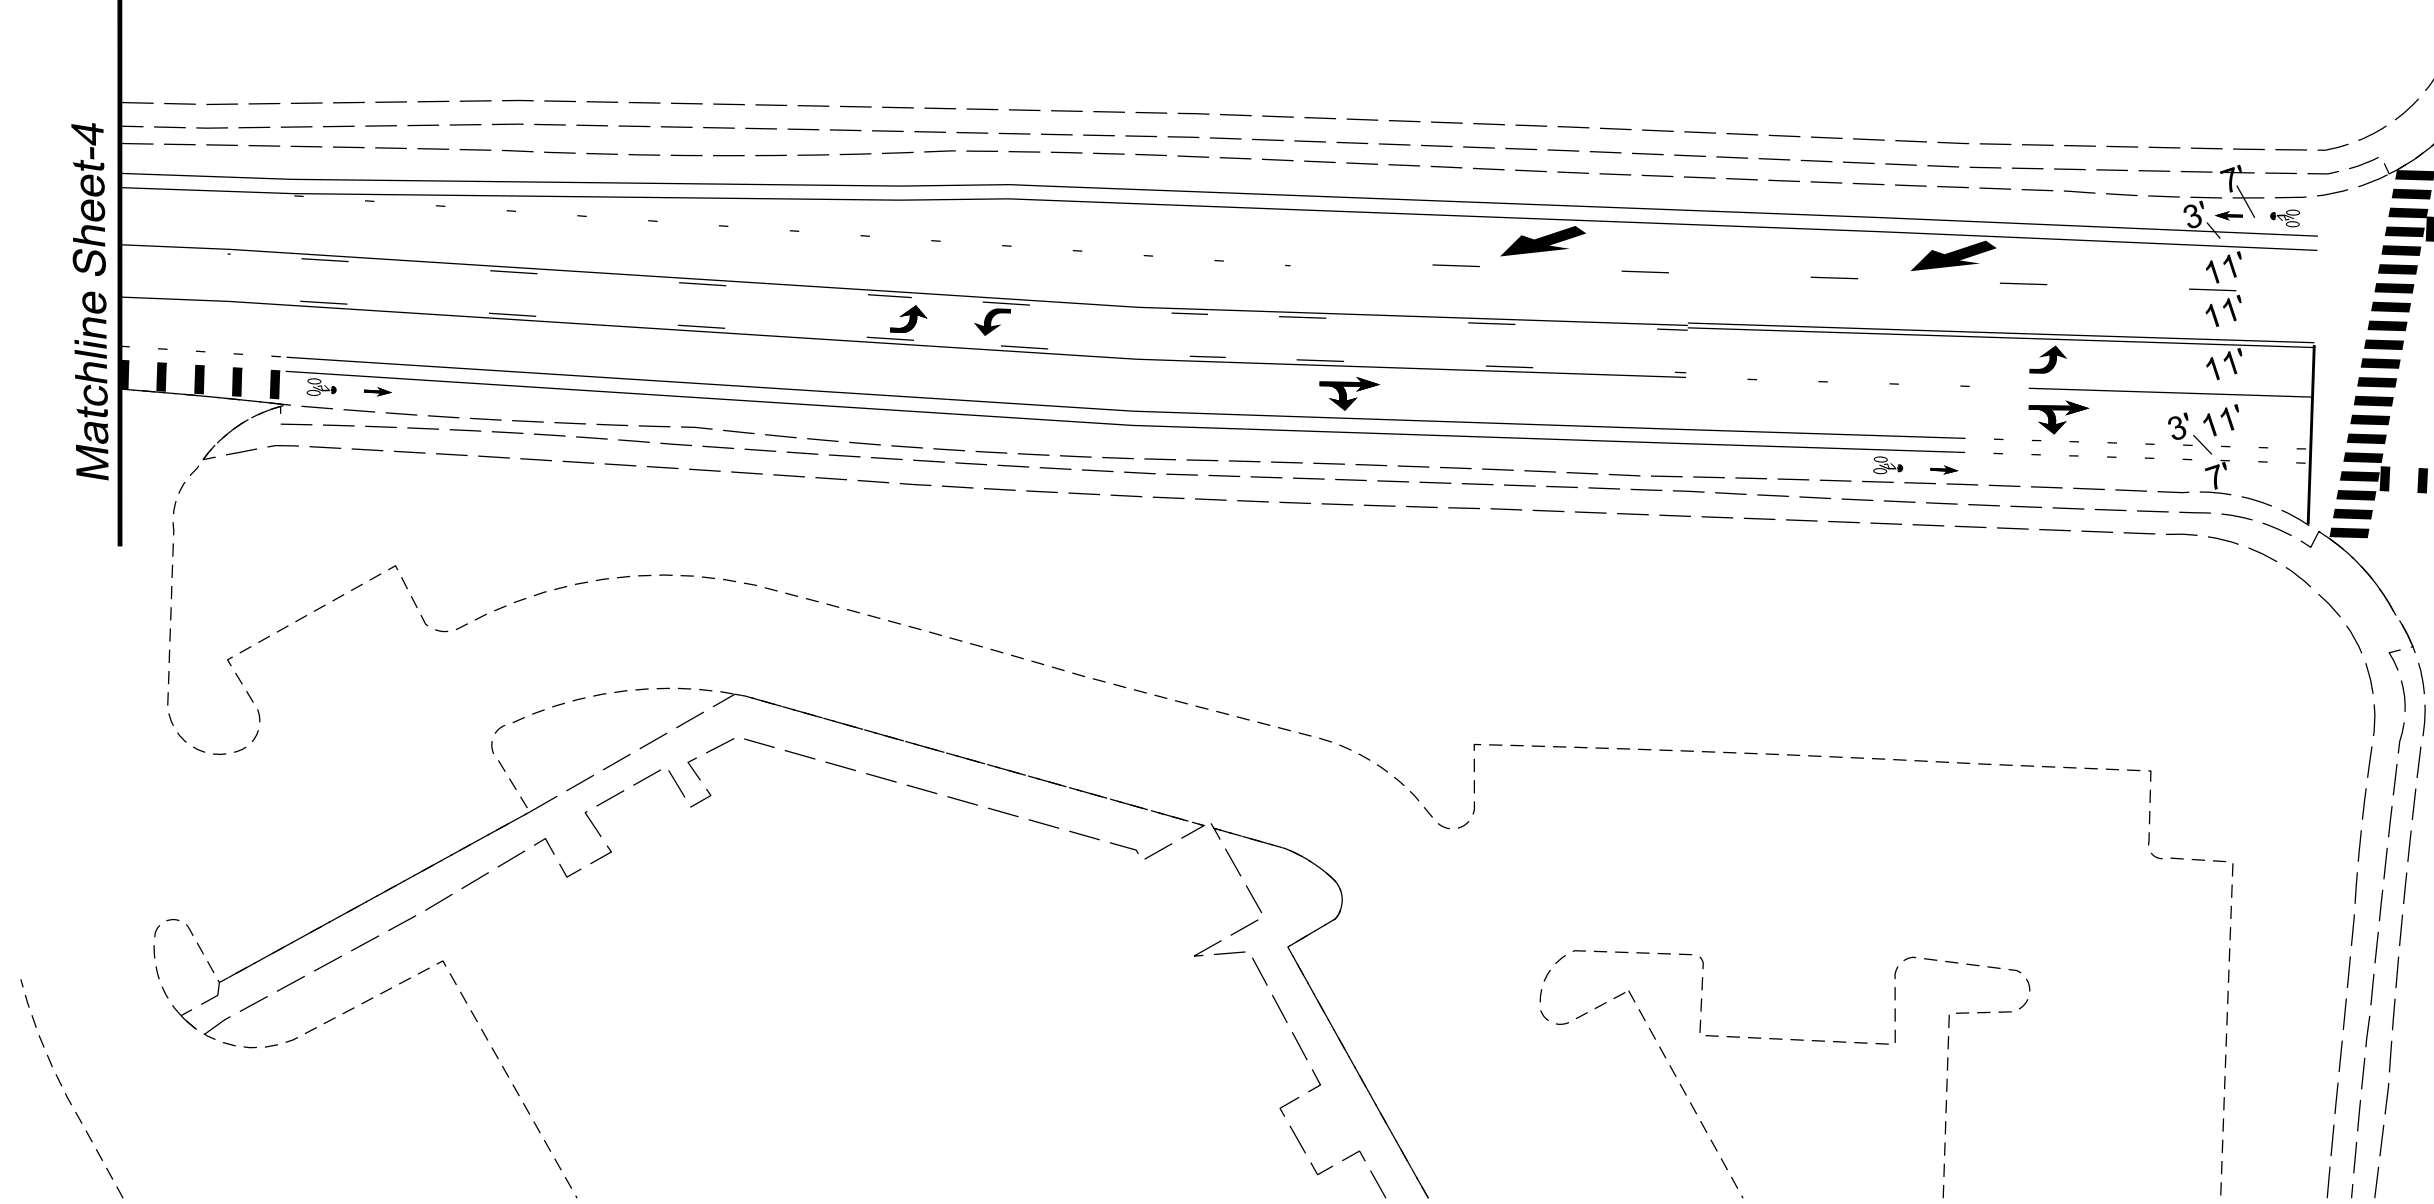

REVISIONS	

SCALES
HSCALE
VSCALE
SHEET NO.

PM-5

2021 CITY RESURFACING
Pavement Marking Plans

BRENTWOOD RD
Capital Blvd to I-440 Ramps




CITY OF RALEIGH
TRANSPORTATION
DEPARTMENT


SKYCREST

Matchline Sheet-5

Matchline Sheet-7

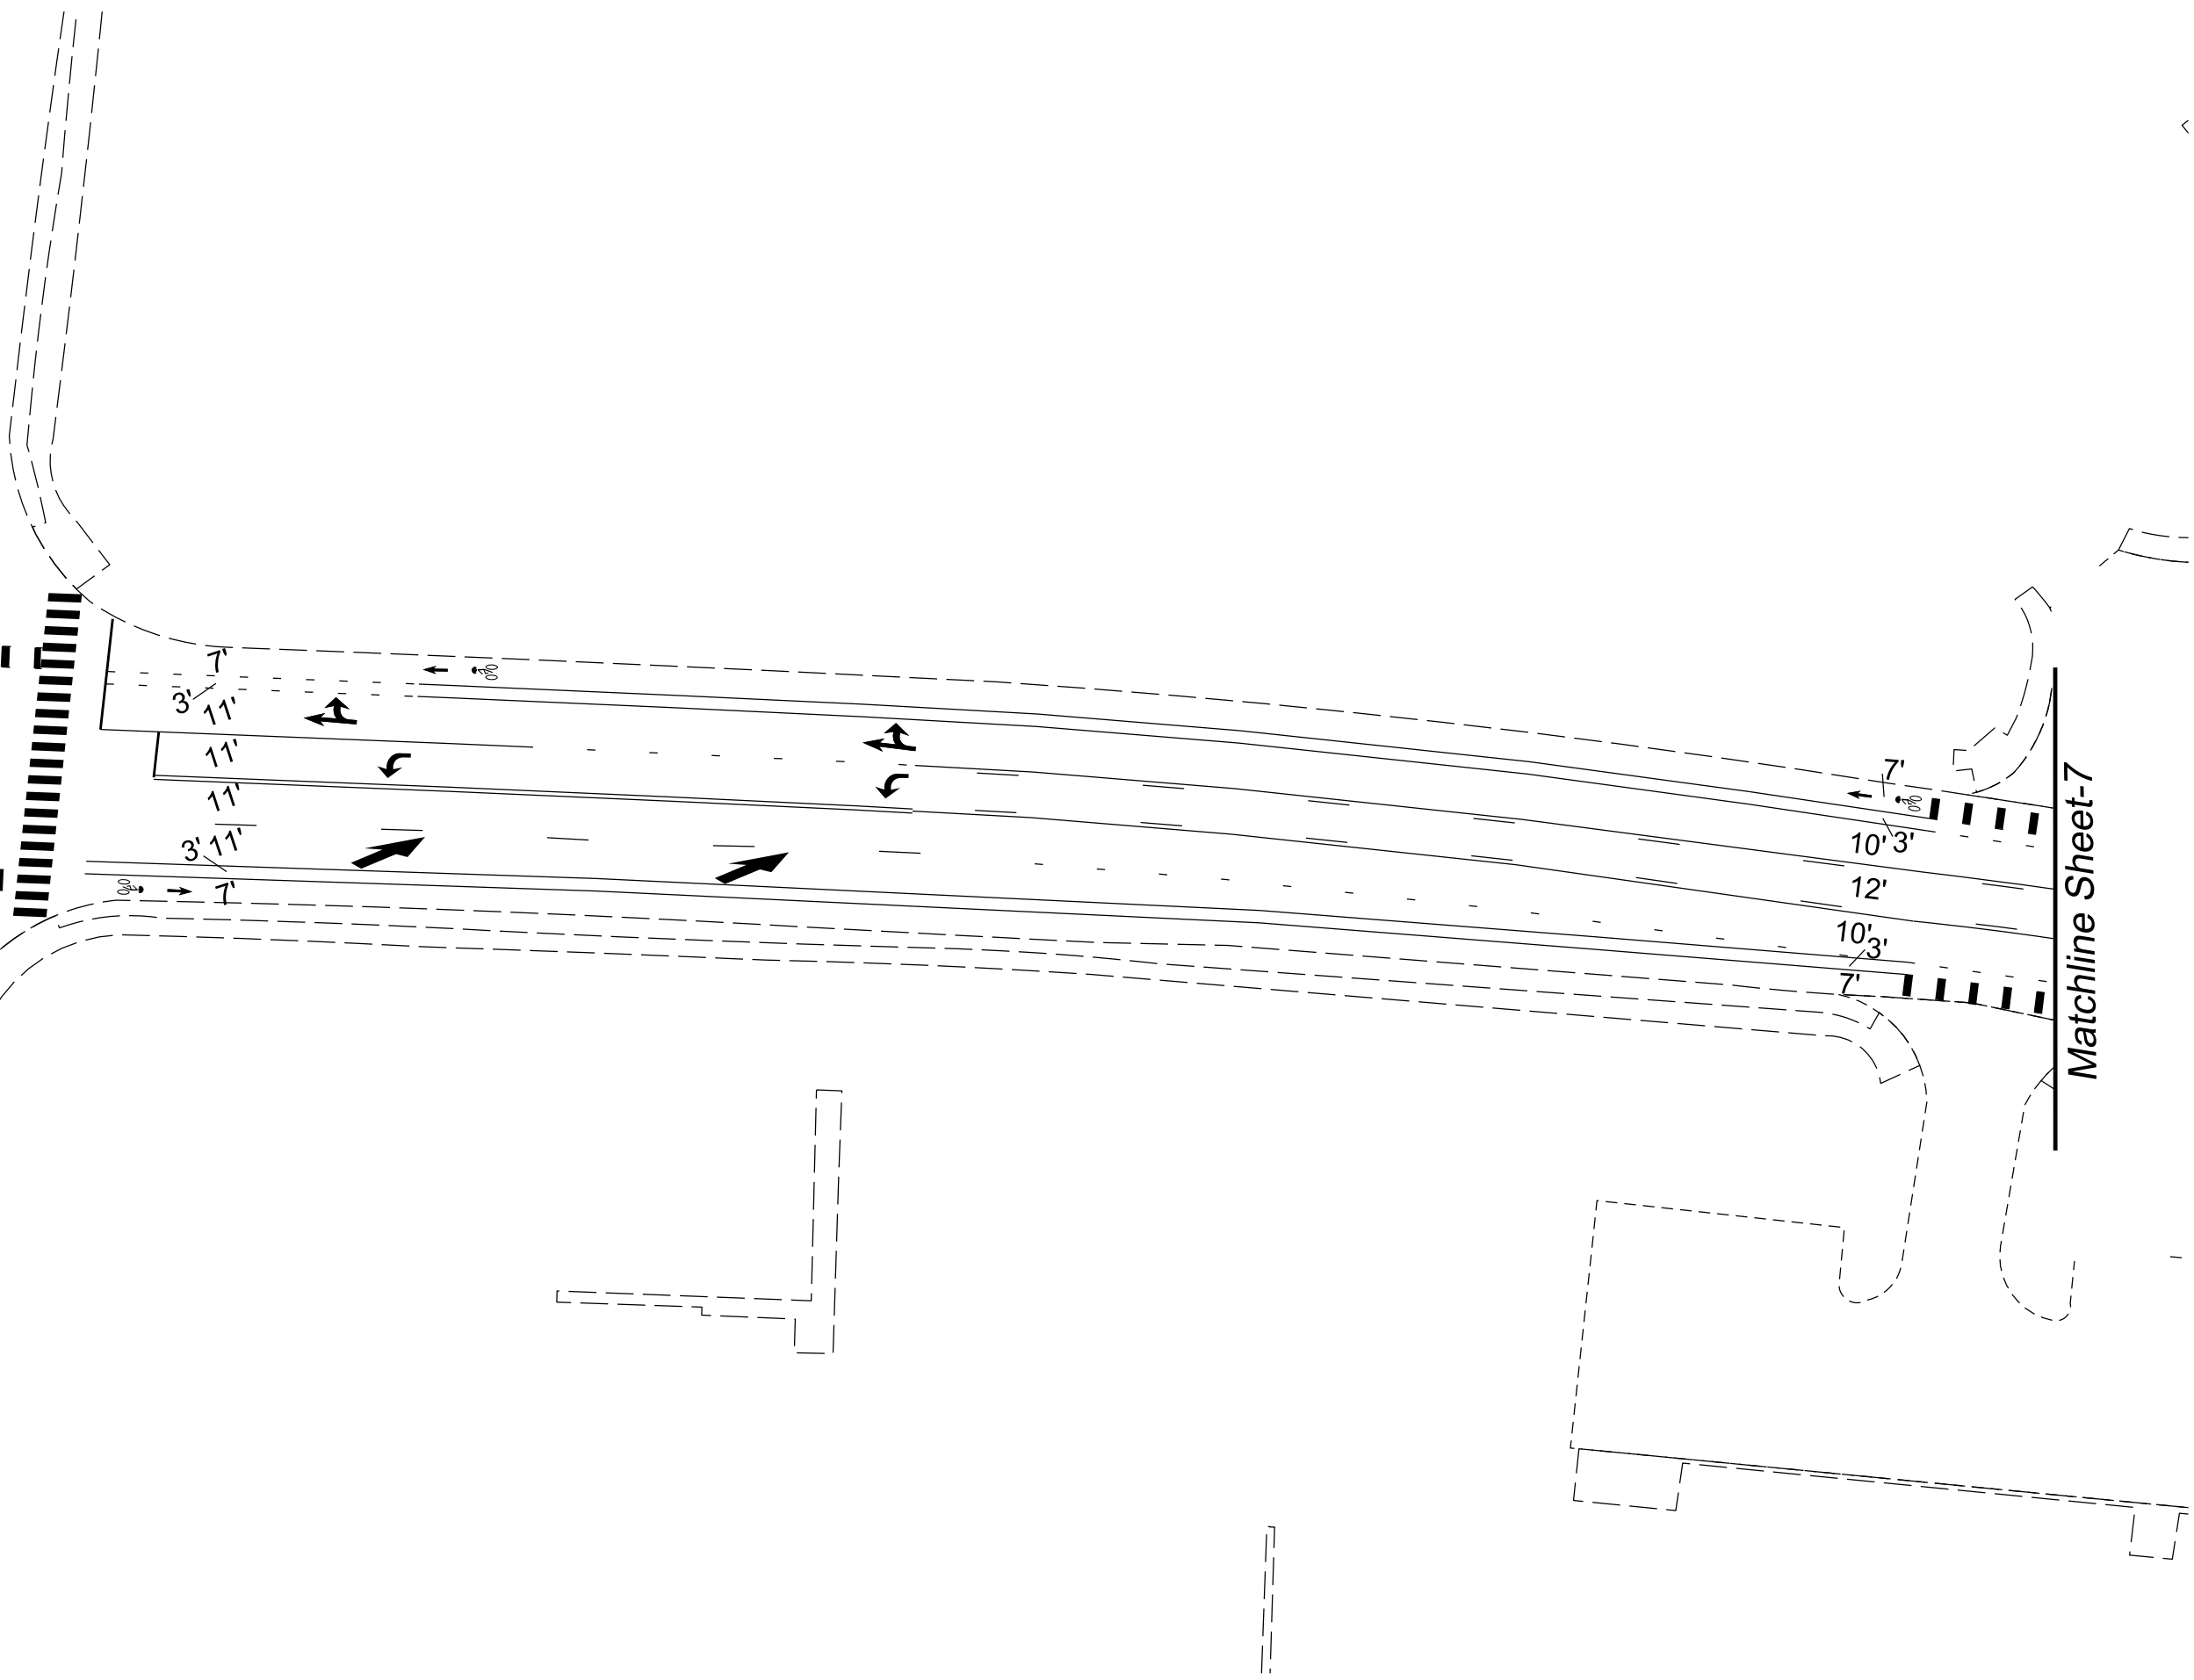

CITY OF RALEIGH
TRANSPORTATION
DEPARTMENT

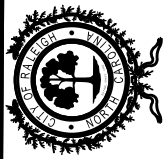

BRENTWOOD RD
Capital Blvd to I-440 Ramps


2021 CITY RESURFACING
Pavement Marking Plans

REVISIONS

SCALES
HSCALE
VSCALE
SHEET NO.

PM-6

Matchline Sheet-6

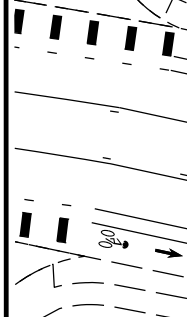

7'
10' 3"
12'
10' 3"
7'



Matchline Sheet-8

CITY OF RALEIGH
TRANSPORTATION
DEPARTMENT



BRENTWOOD RD
Capital Blvd to I-440 Ramps

2021 CITY RESURFACING
Pavement Marking Plans

REVISIONS

SCALES
HSCALE
VSCALE
SHEET NO.

PM-7


Matchline Sheet-7

Matchline Sheet-9

USE BLVD

7'
10' 3"
12'
10' 3"
7'


7'
10' 3"
12'
10' 3"
7'

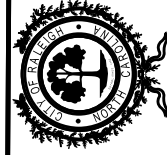

REVISIONS

SCALES
HSCALE
VSCALE
SHEET NO.

Matchline Sheet-8

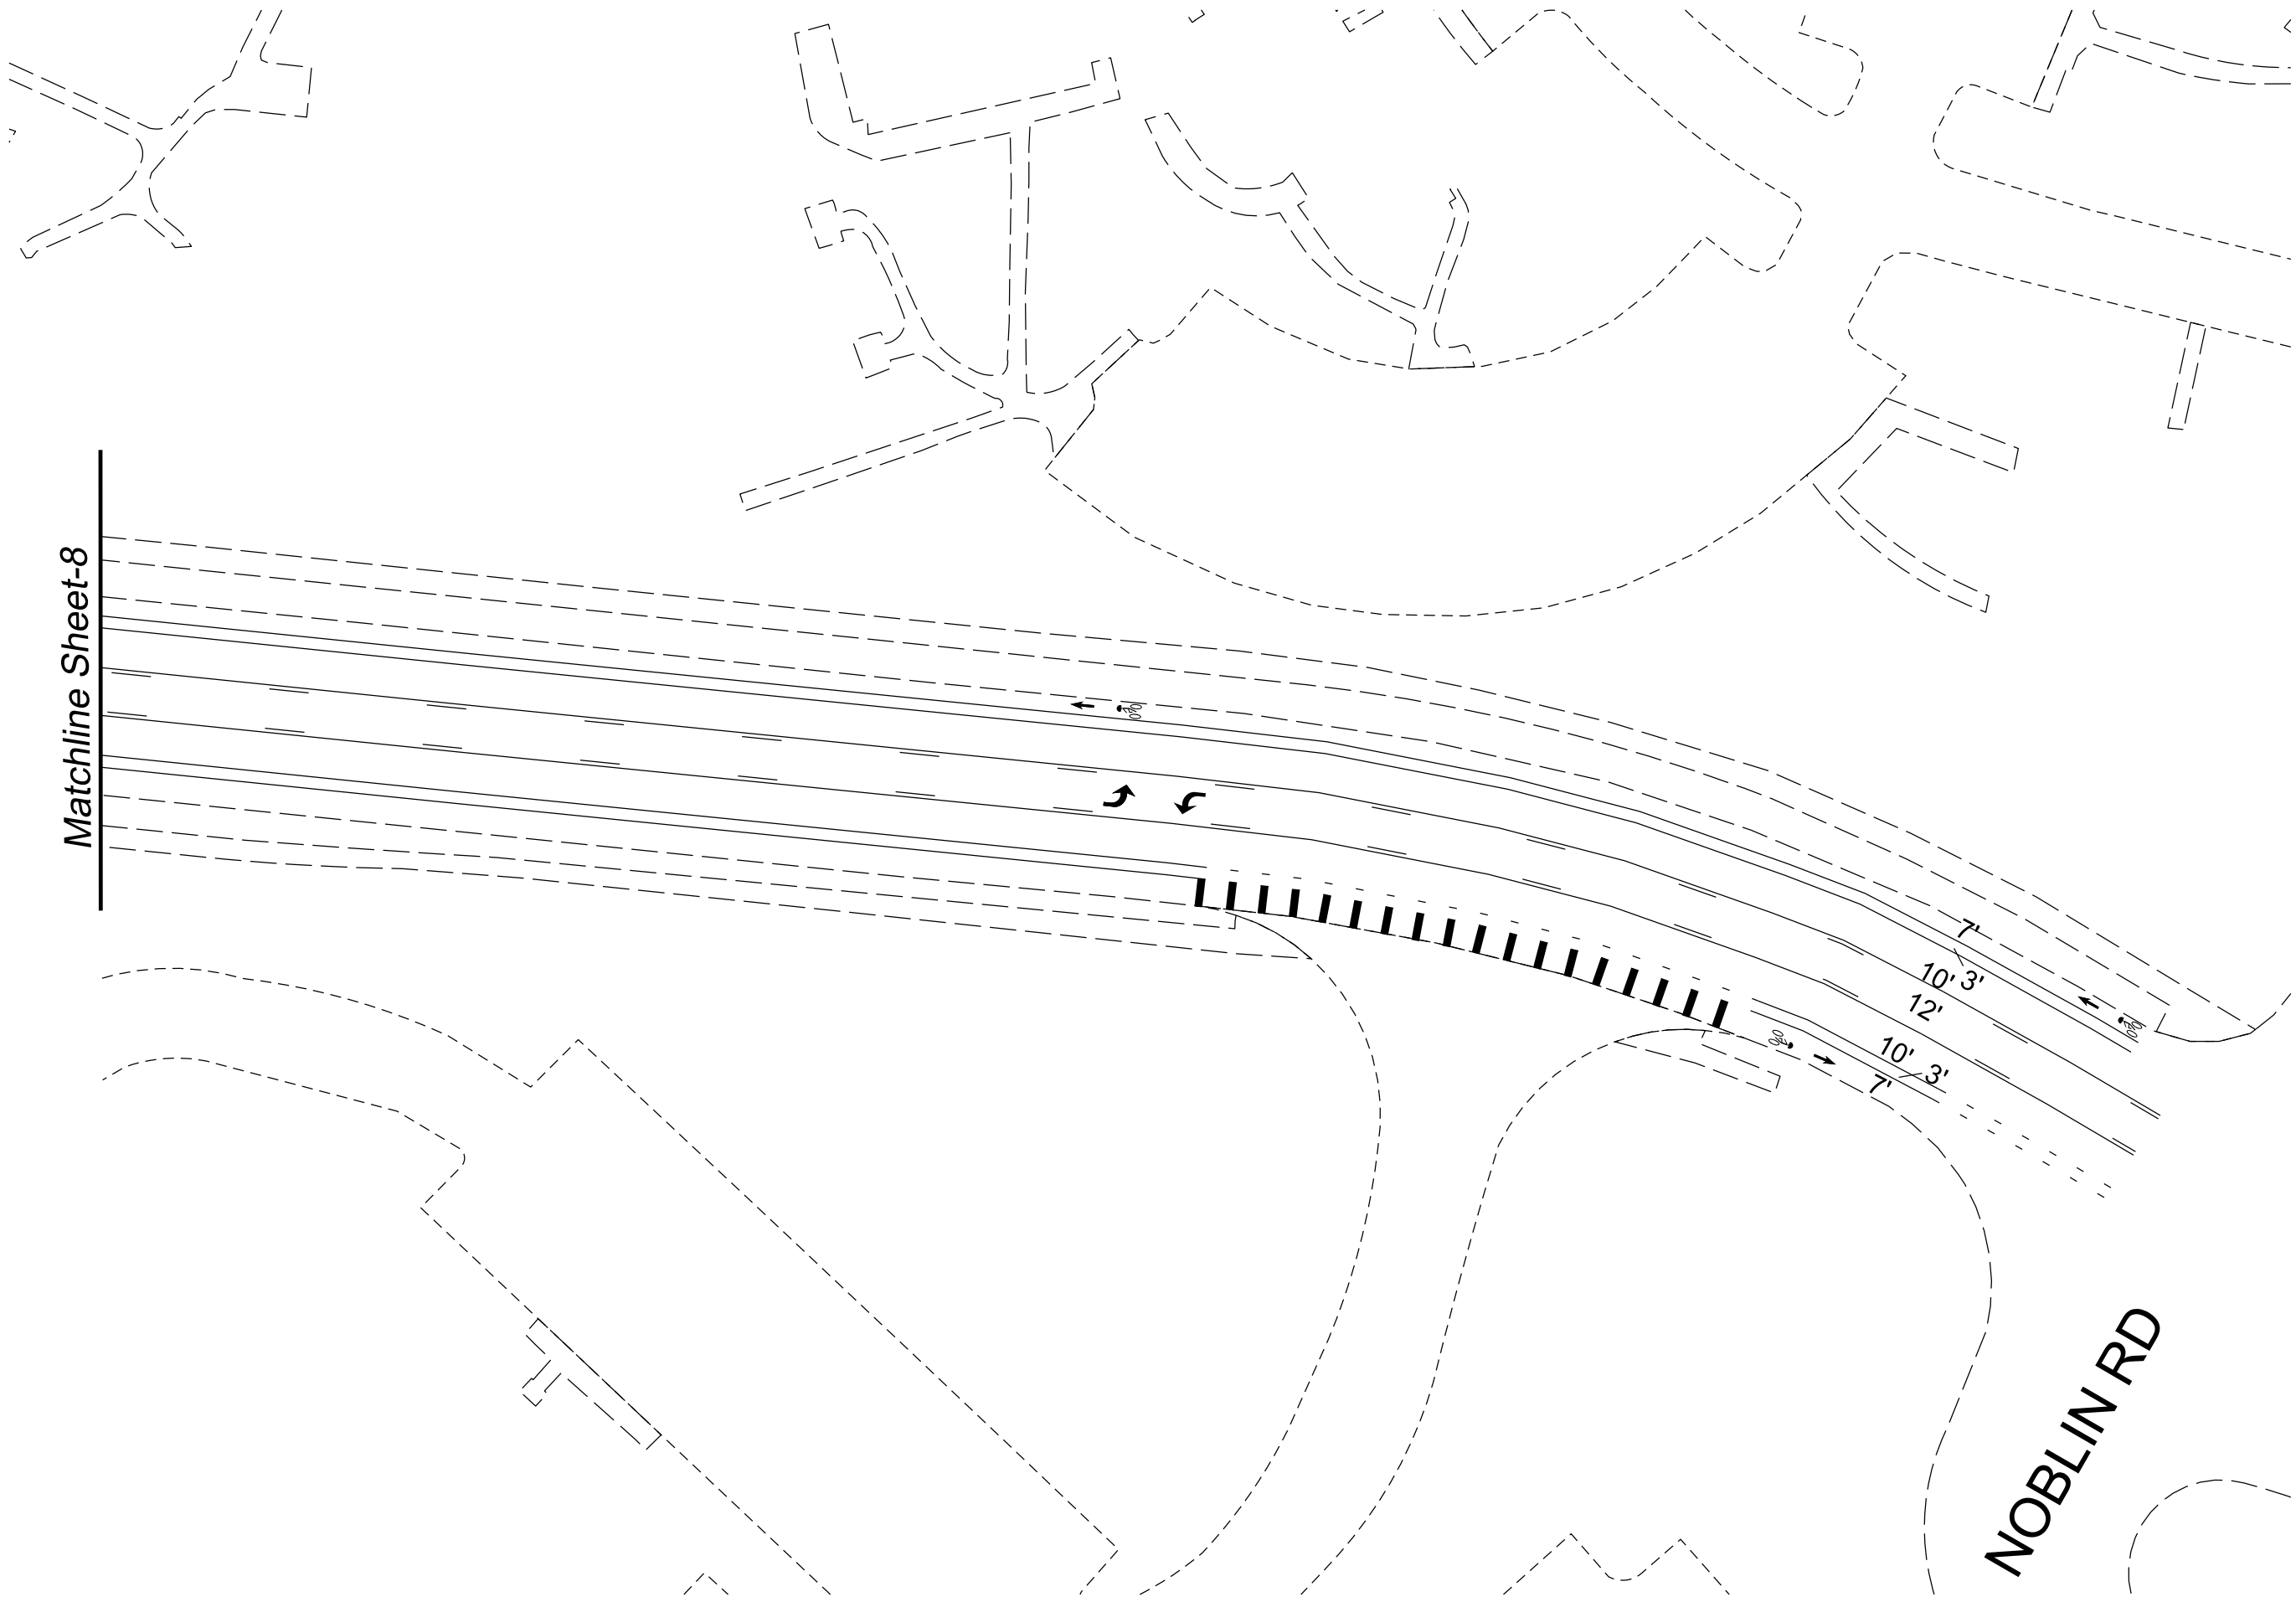

CITY OF RALEIGH
 TRANSPORTATION
 DEPARTMENT



BRENTWOOD RD
 Capital Blvd to I-440 Ramps

2021 CITY RESURFACING
 Pavement Marking Plans

REVISIONS

SCALES
 HSCALE
 VSCALE
 SHEET NO.

PM-9