


0

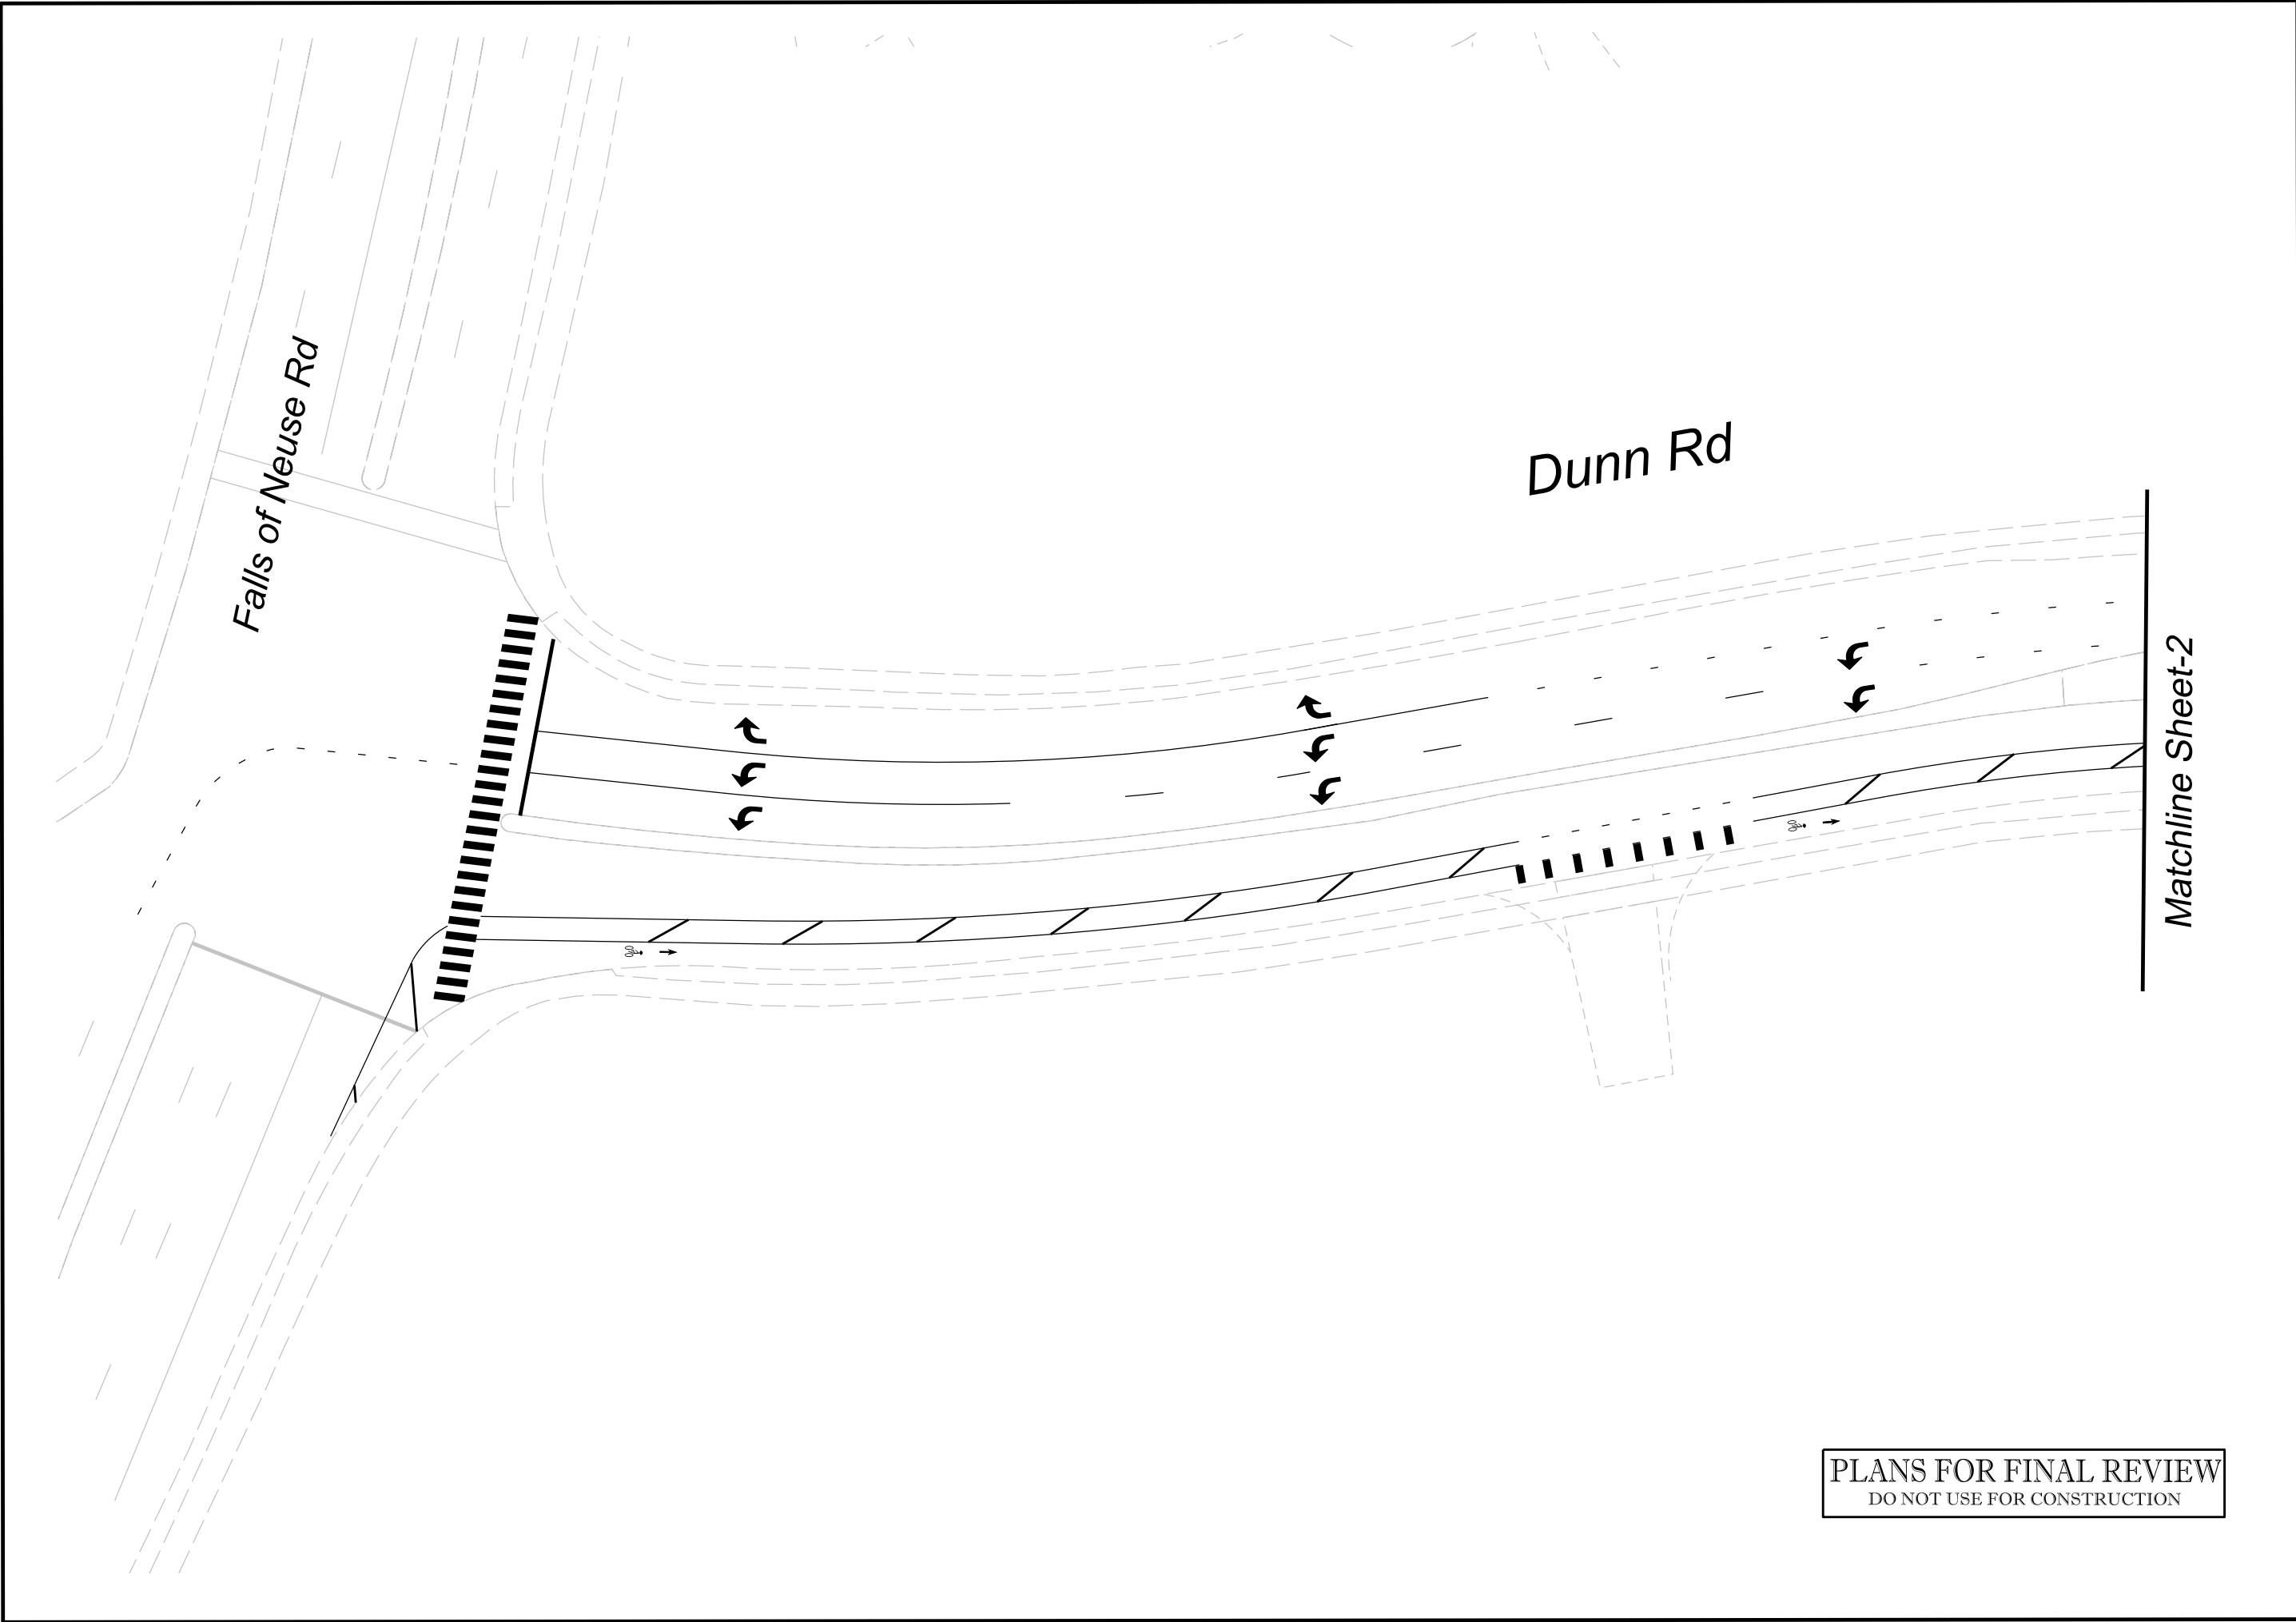


Falls of Neuse Rd

Dunn Rd

Matchline Sheet-2

PLANS FOR FINAL REVIEW
 DO NOT USE FOR CONSTRUCTION

CITY OF RALEIGH
 TRANSPORTATION
 DEPARTMENT

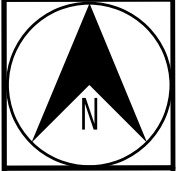

Dunn Rd
 From Falls of Neuse Rd
 to Falls Landing Dr

2023 Street Resurfacing
 Pavement Marking Plans

DRAWN BY:
 BEC


REVISIONS

SCALES
 HSCALE 1"=40'
 VSCALE

SHEET NO.
PM-1

0

Matchline Sheet-1

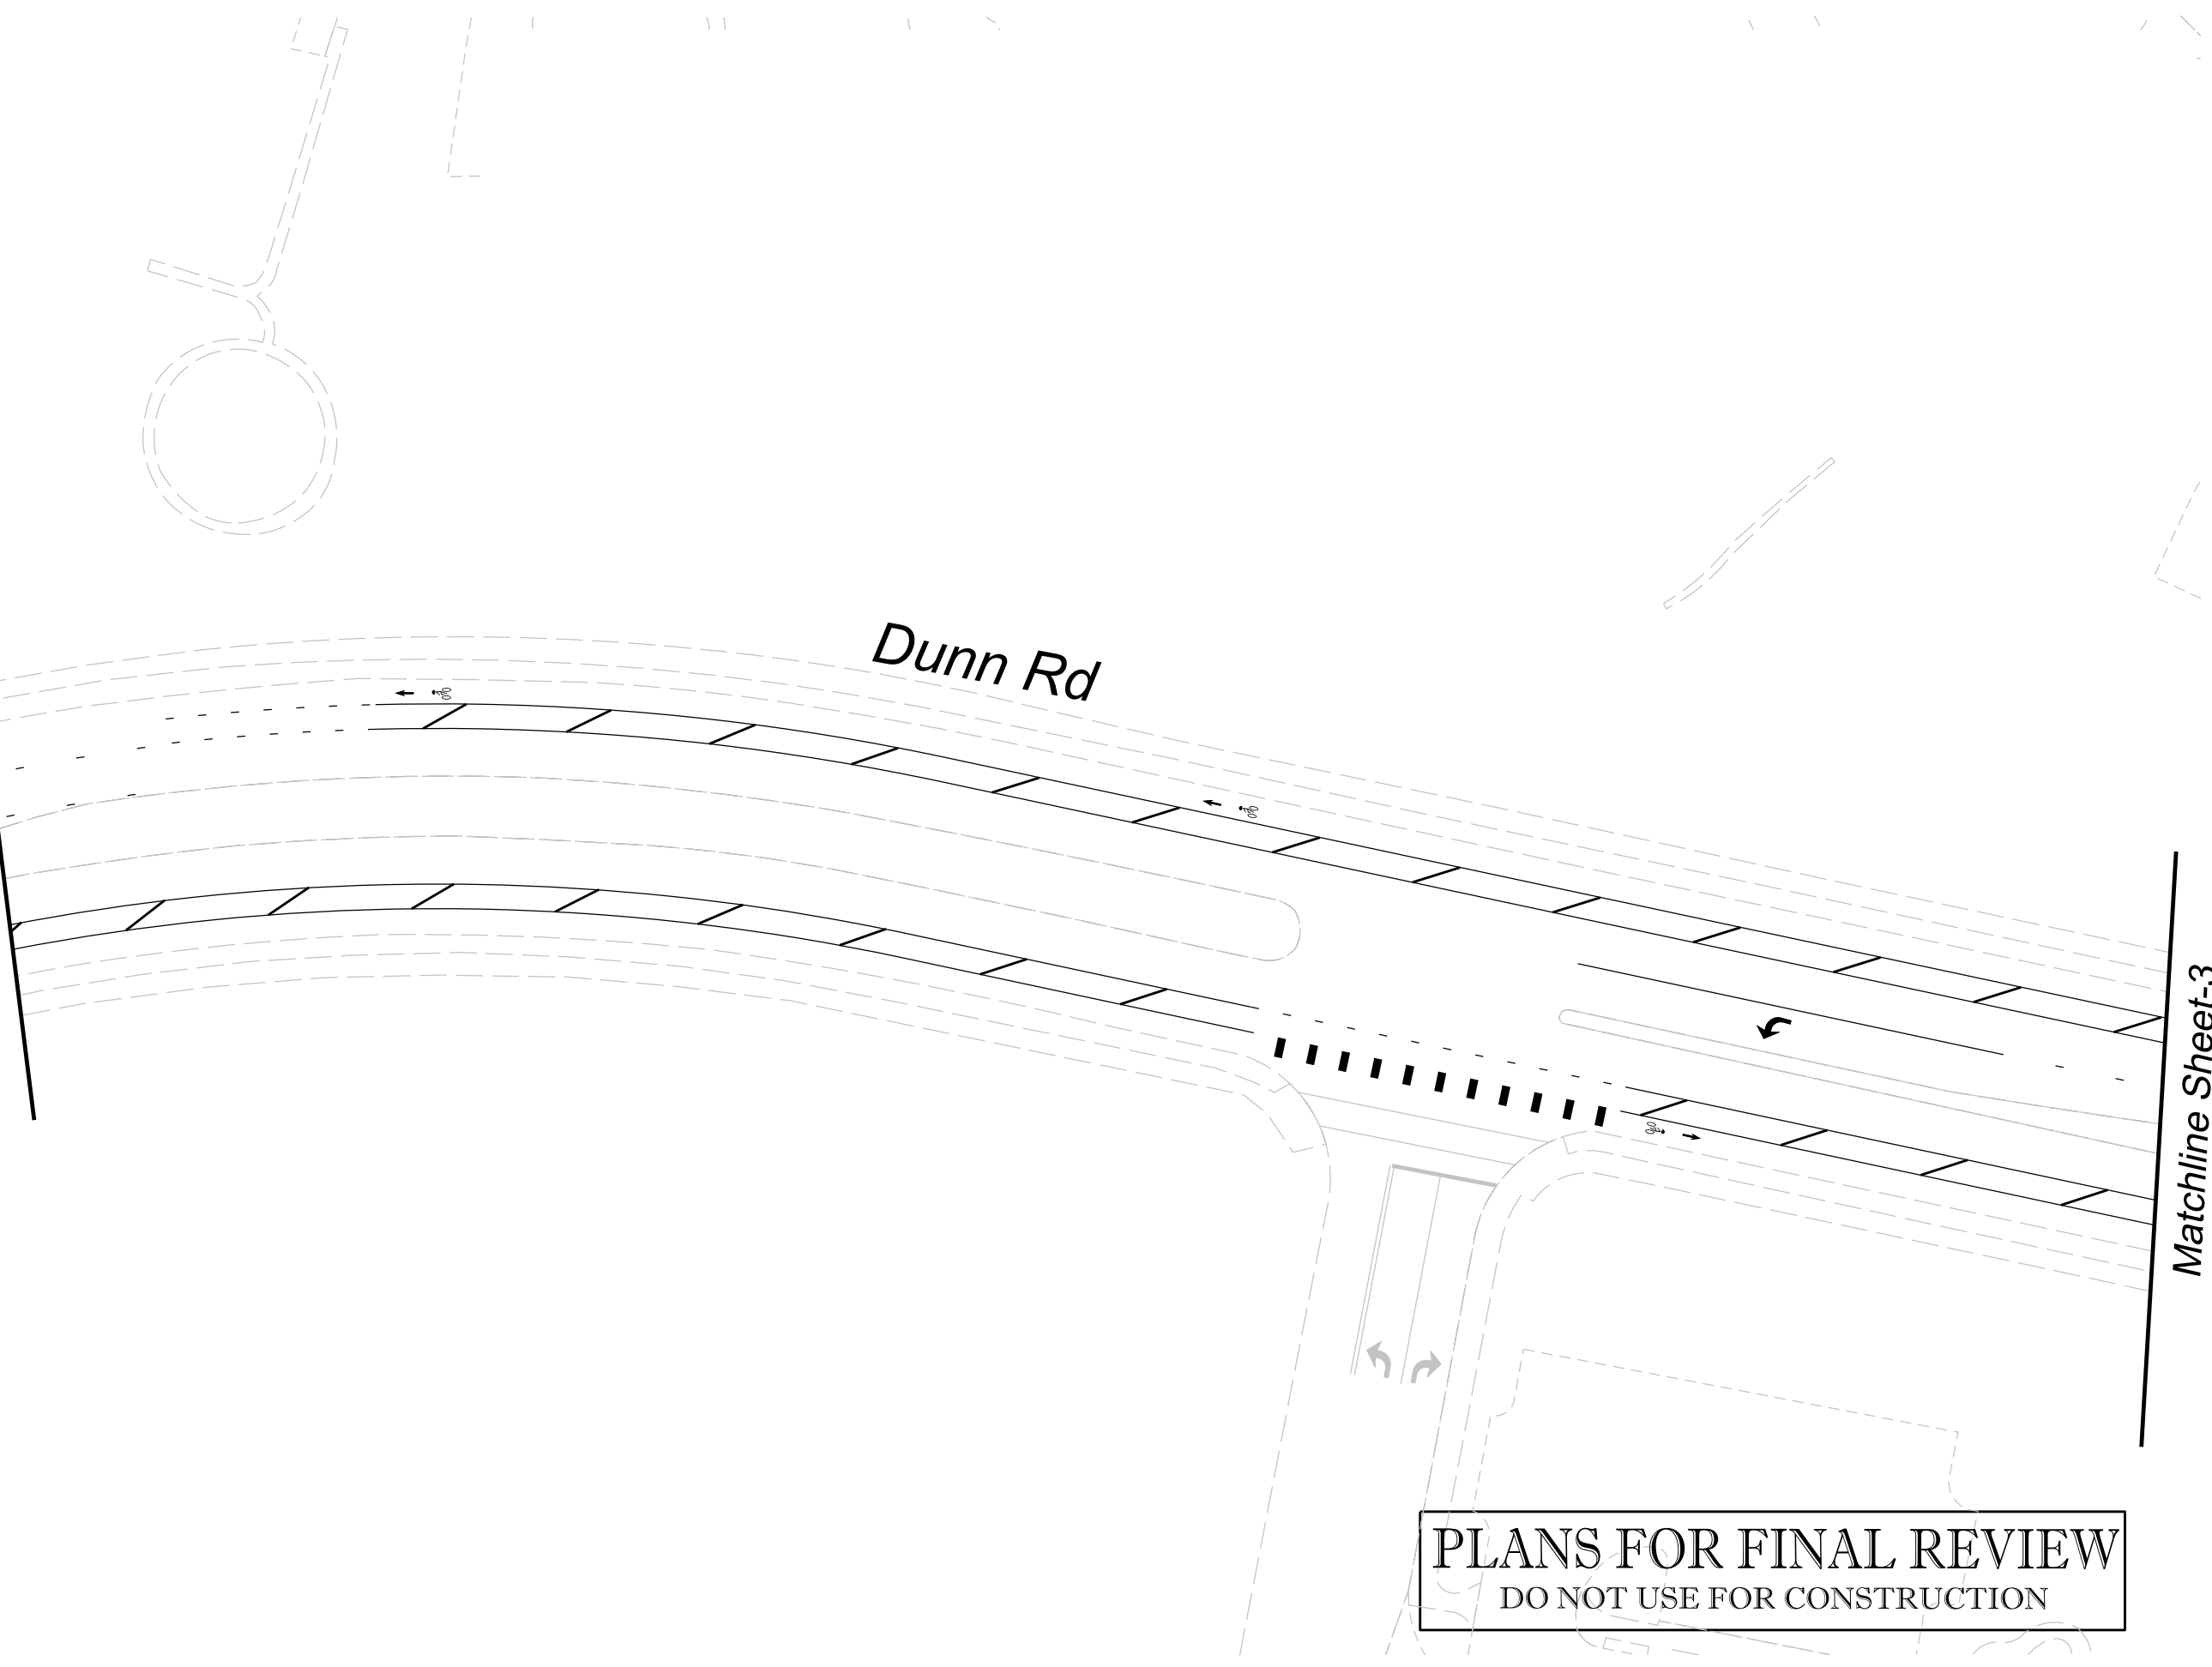

Matchline Sheet-3

Dunn Rd

PLANS FOR FINAL REVIEW
 DO NOT USE FOR CONSTRUCTION

CITY OF RALEIGH
 TRANSPORTATION
 DEPARTMENT



Dunn Rd
 From Falls of Neuse Rd
 to Falls Landing Dr

2023 Street Resurfacing
 Pavement Marking Plans

DRAWN BY:
 BEC

REVISIONS

SCALES
 HSCALE 1"=40'
 VSCALE
 SHEET NO.

PM-2

0

Matchline Sheet-2

Matchline Sheet-4

Dunn Rd

PLANS FOR FINAL REVIEW
DO NOT USE FOR CONSTRUCTION

CITY OF RALEIGH
TRANSPORTATION
DEPARTMENT



Dunn Rd
From Falls of Neuse Rd
to Falls Landing Dr

2023 Street Resurfacing
Pavement Marking Plans

DRAWN BY:

BEC

REVISIONS

SCALES


HSCALE 1"=40'

VSCALE

SHEET NO.

PM-3

0

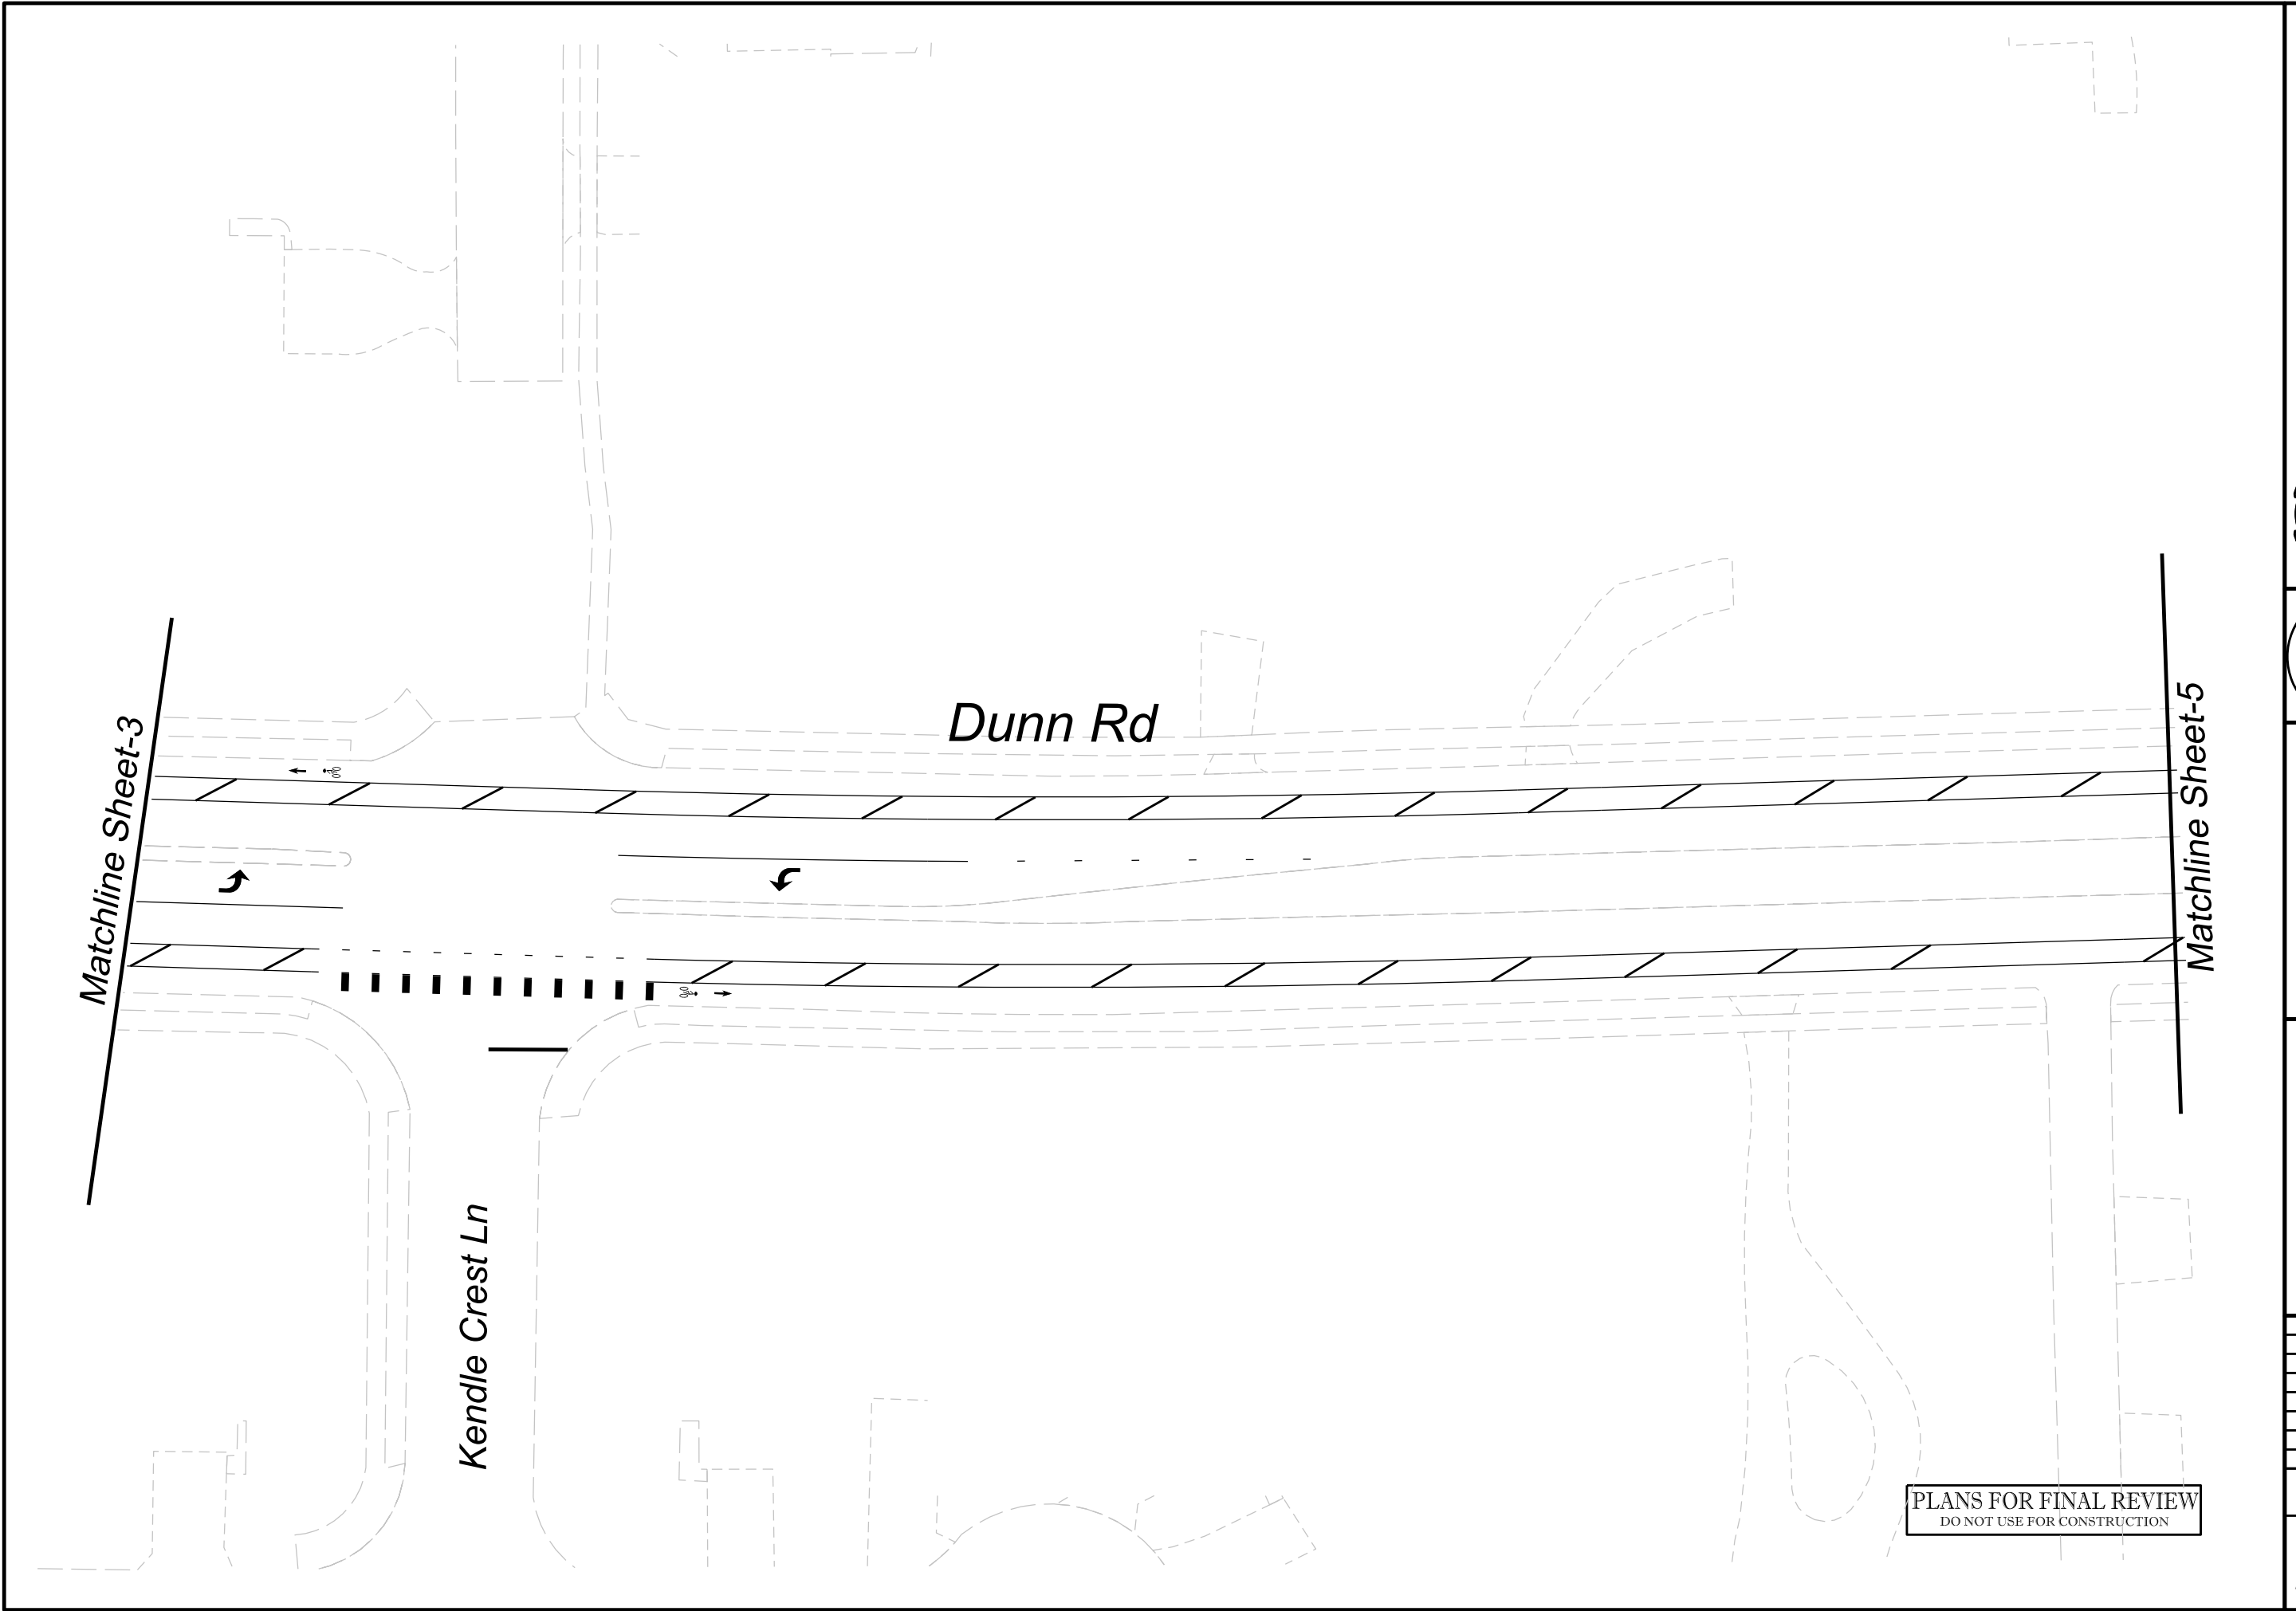

Matchline Sheet-3

Matchline Sheet-5

Dunn Rd

Kendle Crest Ln

PLANS FOR FINAL REVIEW
DO NOT USE FOR CONSTRUCTION

CITY OF RALEIGH
TRANSPORTATION
DEPARTMENT



Dunn Rd
From Falls of Neuse Rd
to Falls Landing Dr

2023 Street Resurfacing
Pavement Marking Plans


DRAWN BY:
BEC

REVISIONS

SCALES
HSCALE 1"=40'
VSCALE
SHEET NO.

PM-4

0

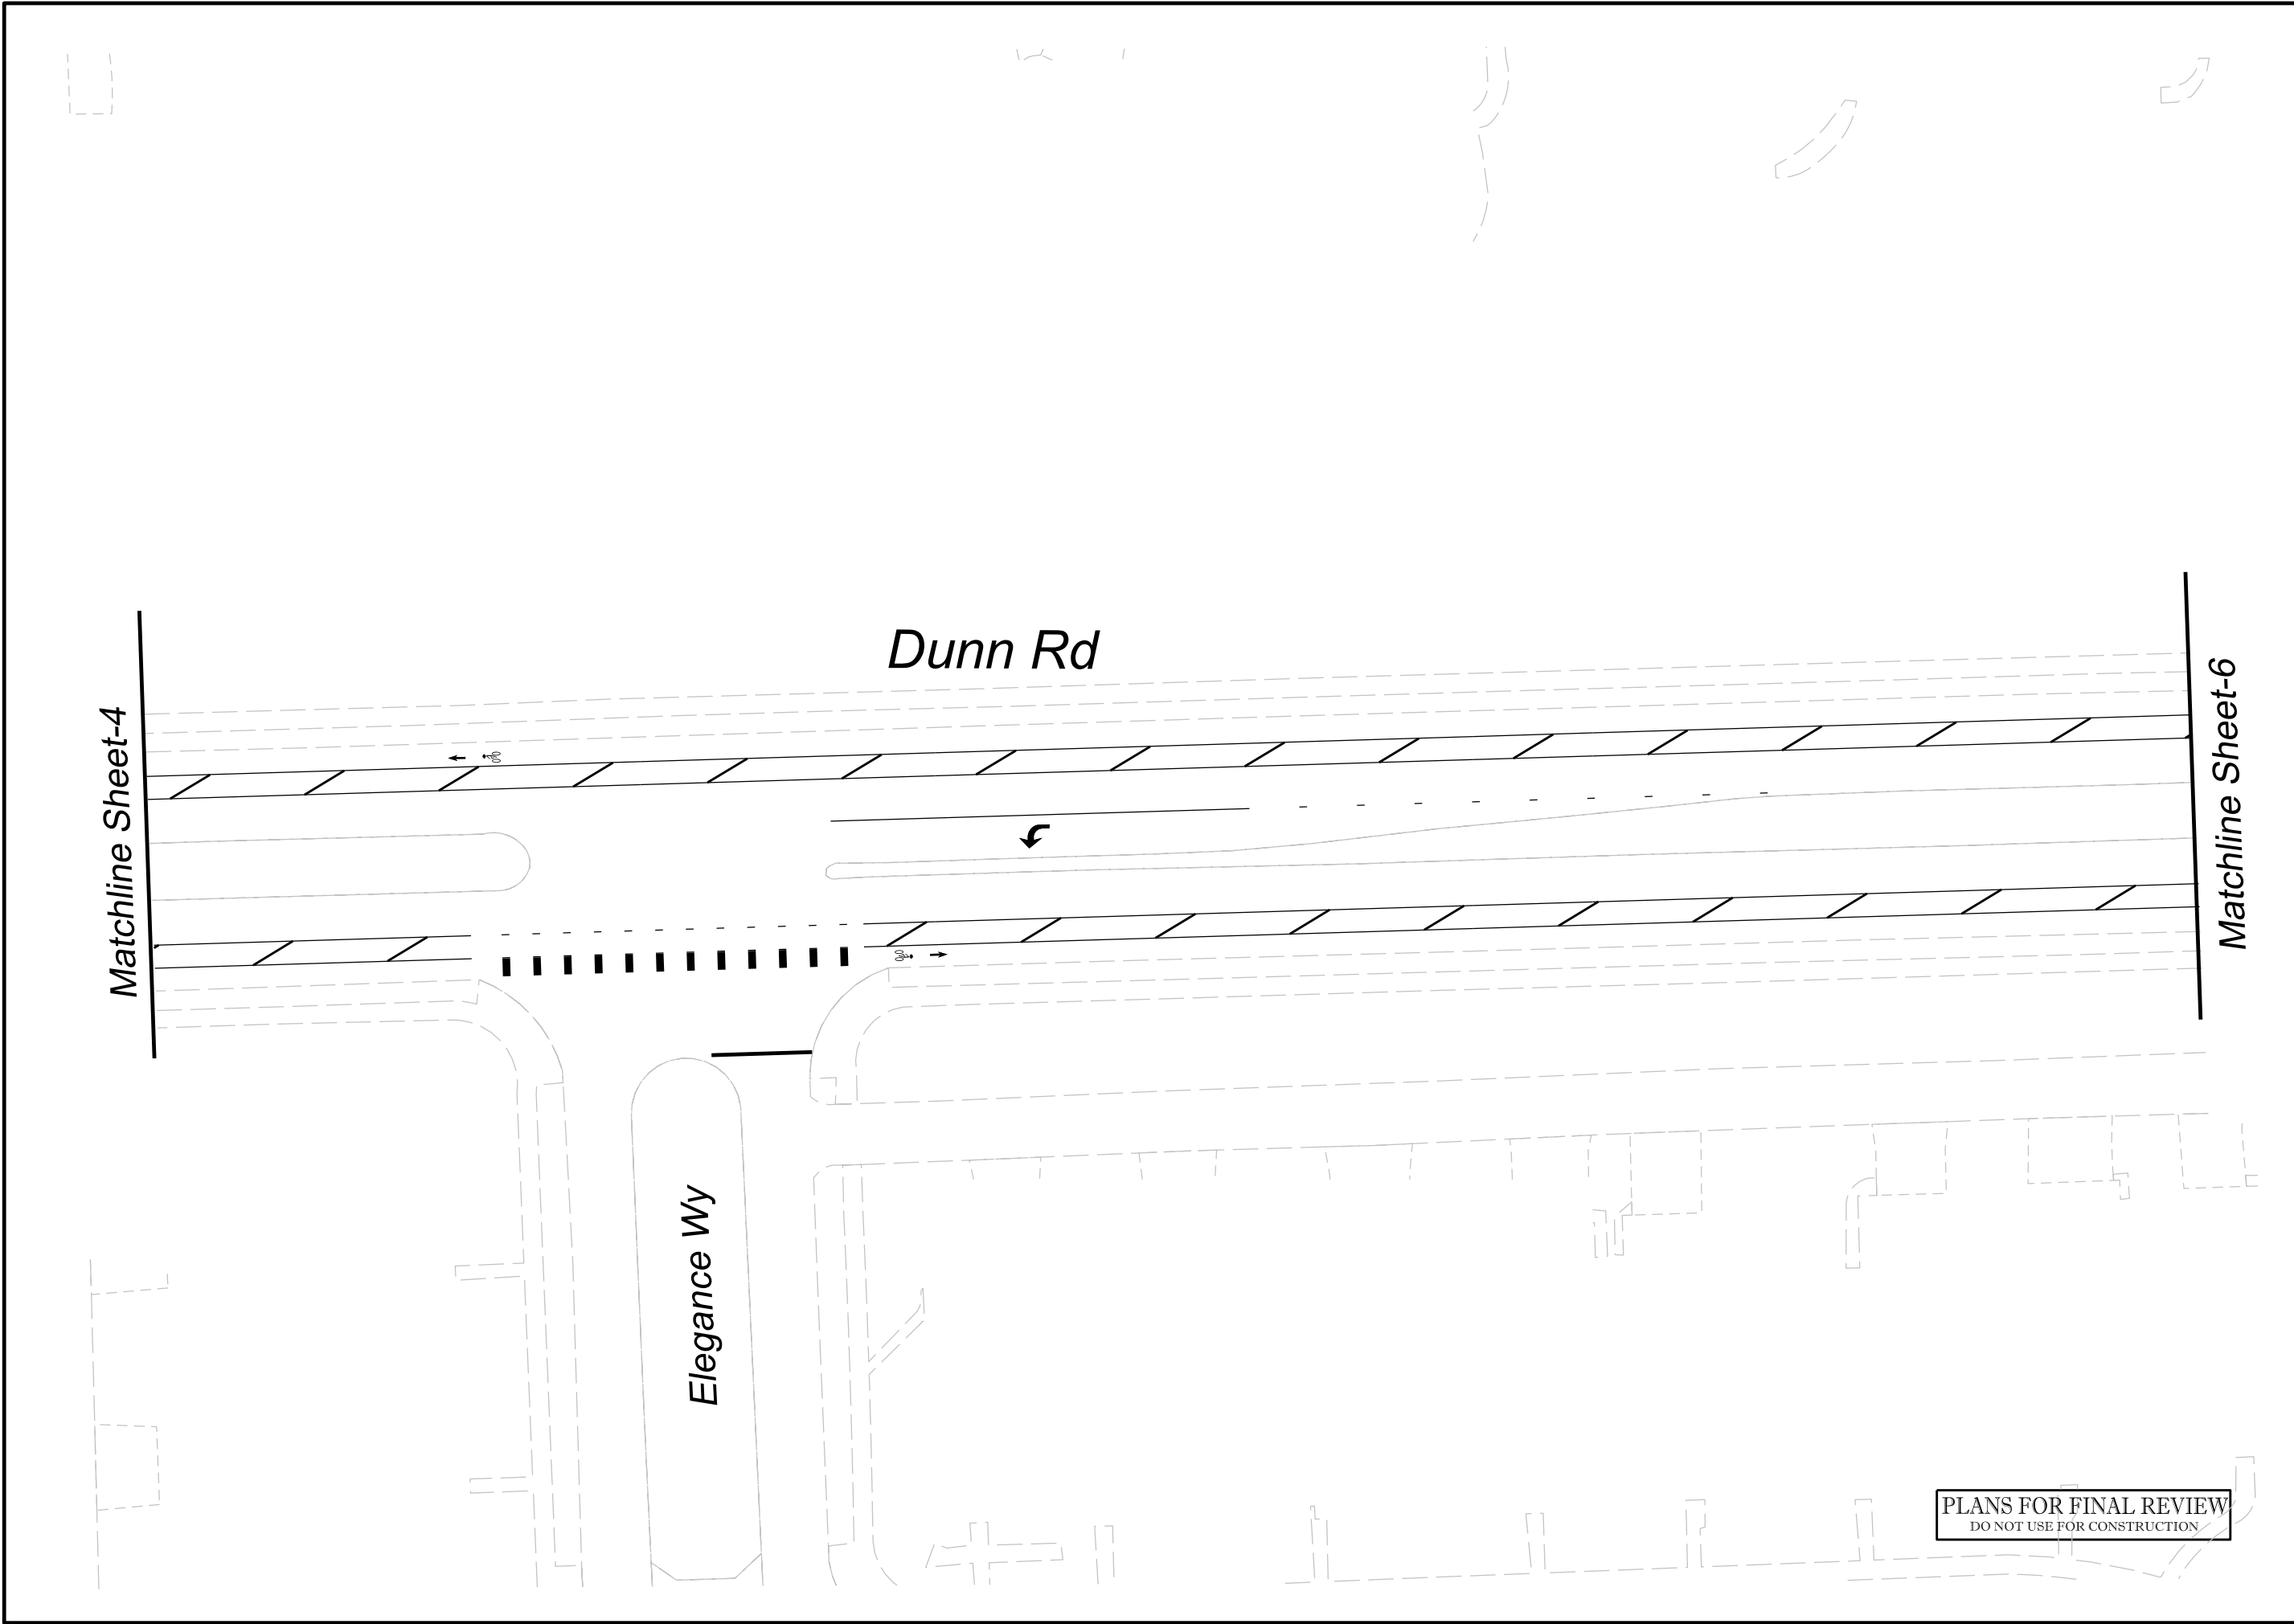

Matchline Sheet-4

Dunn Rd

Matchline Sheet-6

Elegance Wy

PLANS FOR FINAL REVIEW
DO NOT USE FOR CONSTRUCTION

CITY OF RALEIGH
TRANSPORTATION
DEPARTMENT




Dunn Rd
From Falls of Neuse Rd
to Falls Landing Dr

2023 Street Resurfacing
Pavement Marking Plans


DRAWN BY:
BEC

REVISIONS

SCALES
HSCALE 1"=40'
VSCALE
SHEET NO.

PM-5

0

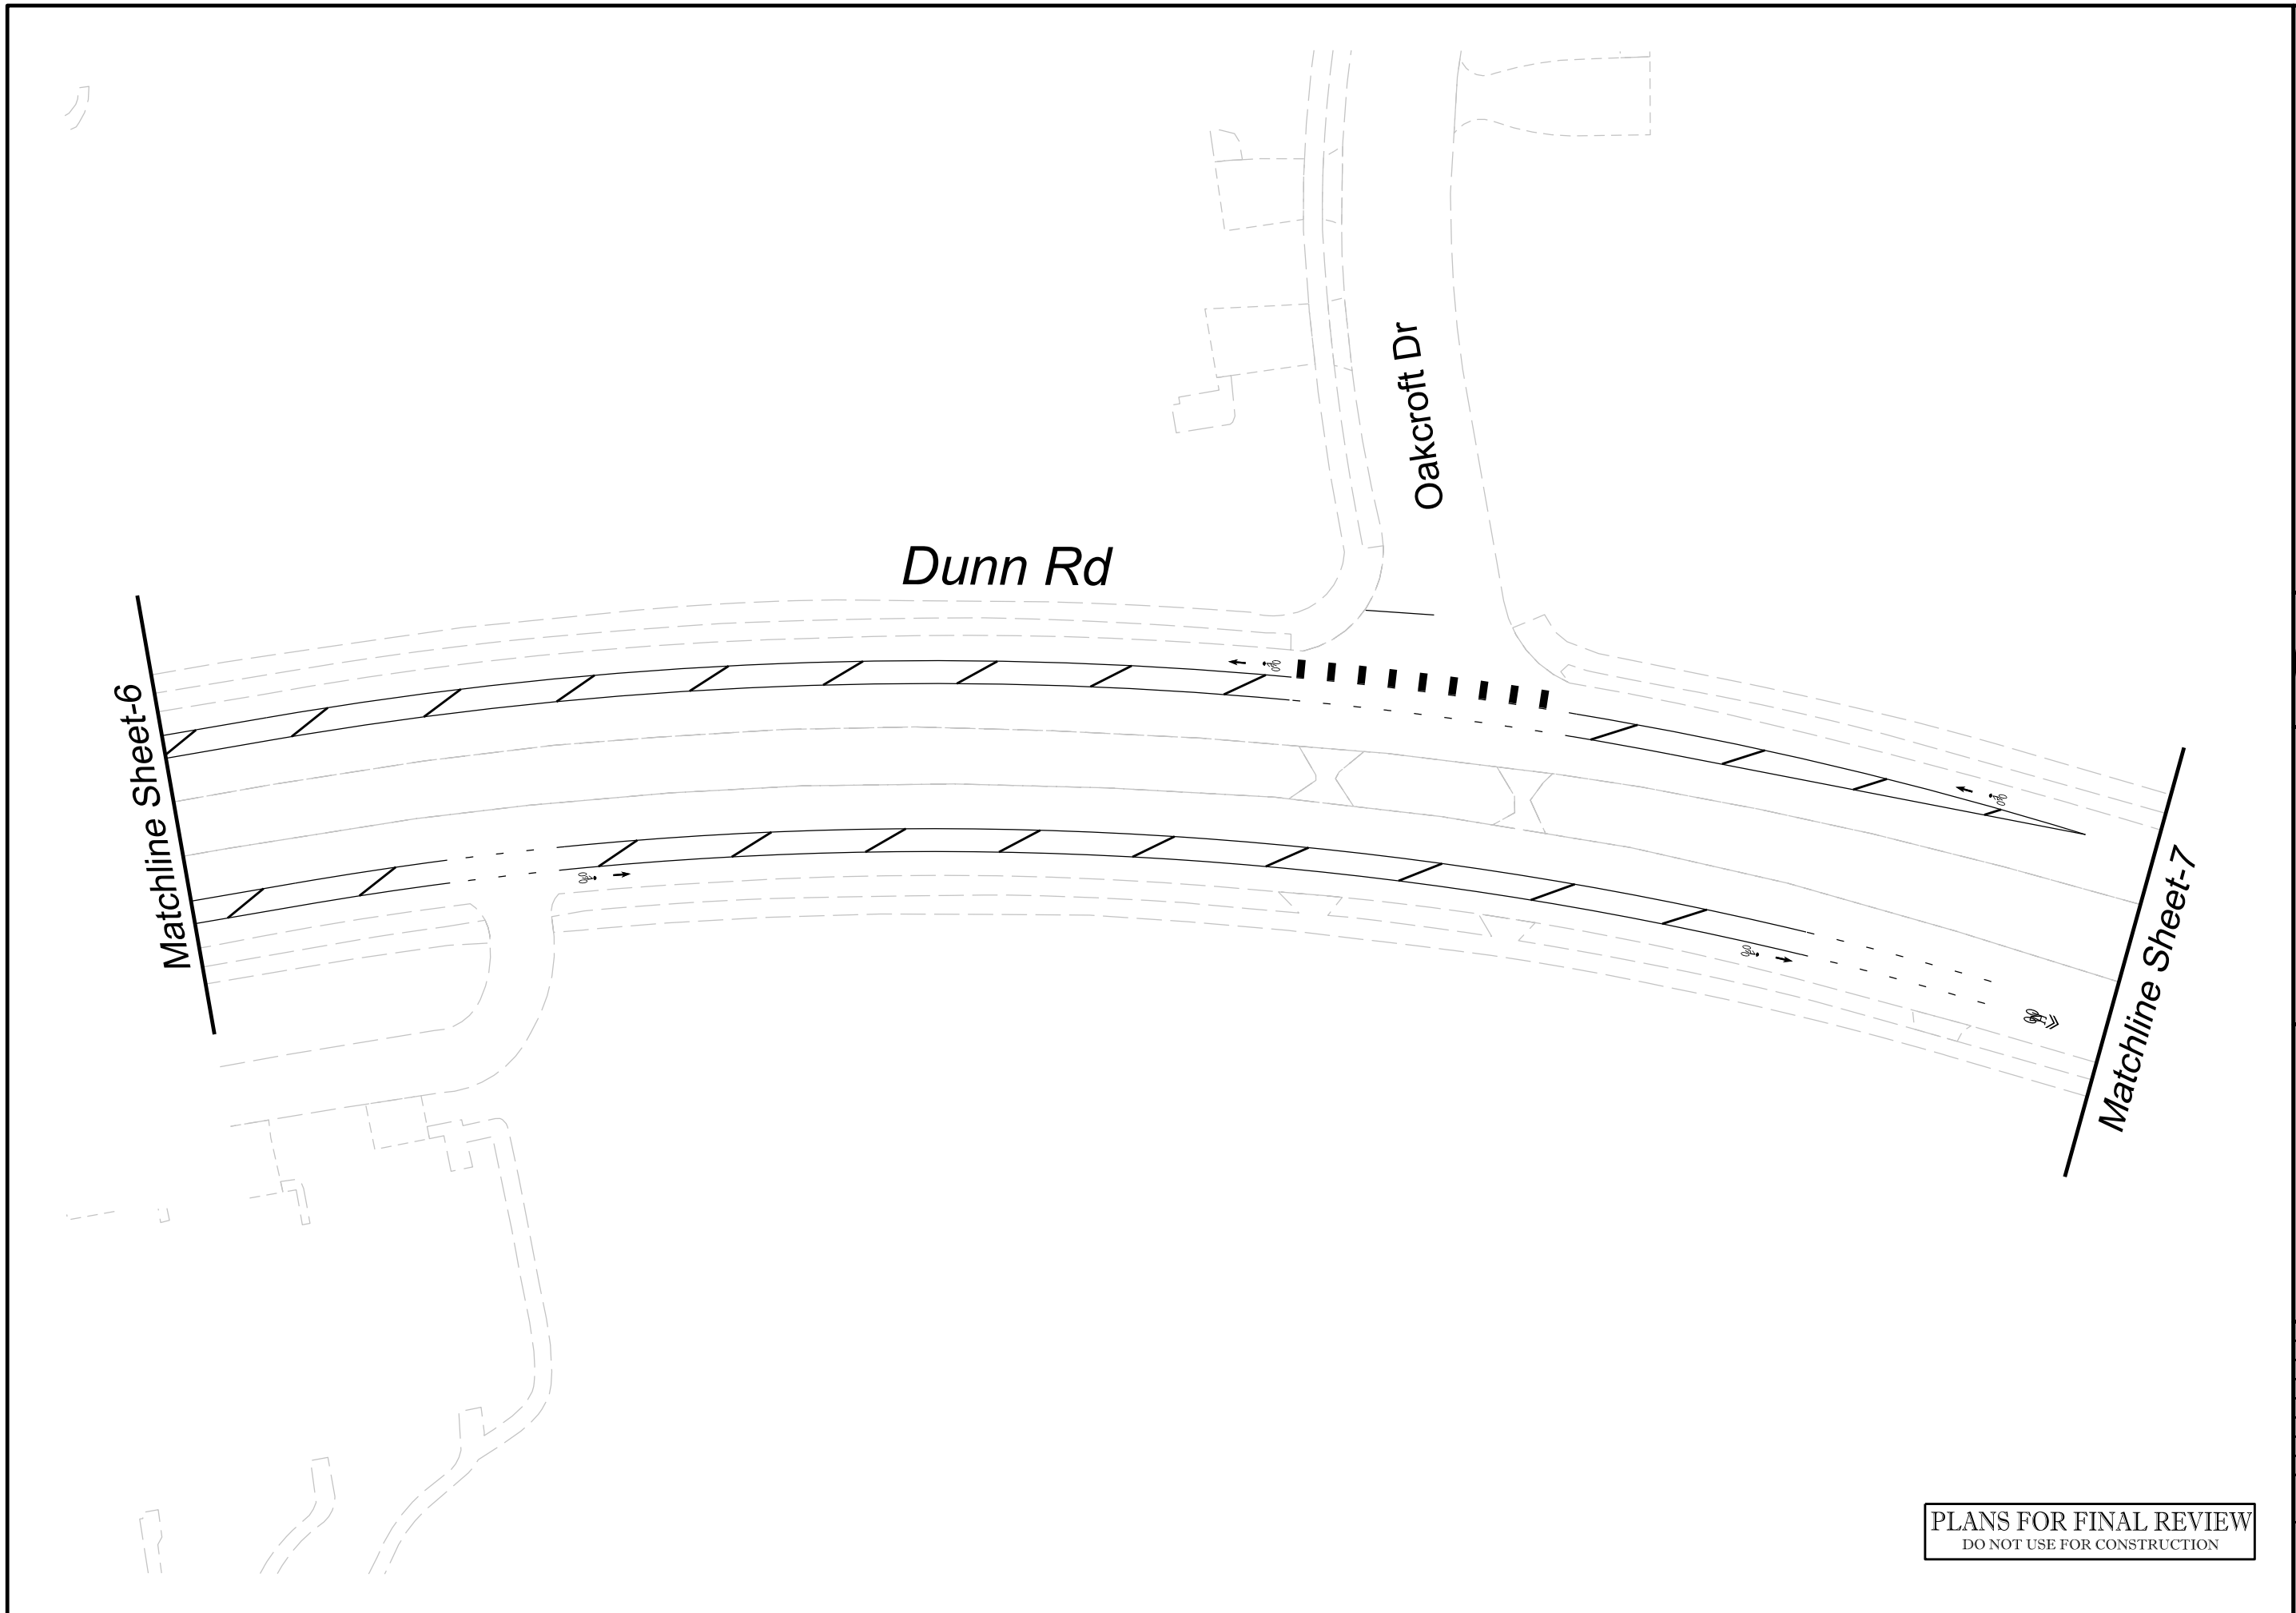

CITY OF RALEIGH
TRANSPORTATION
DEPARTMENT




Dunn Rd
From Falls of Neuse Rd
to Falls Landing Dr

2023 Street Resurfacing
Pavement Marking Plans

DRAWN BY:	
BEC	
REVISIONS	
SCALES	
HSCALE	1"=40'
VSCALE	
SHEET NO.	

PM-6

PLANS FOR FINAL REVIEW
 DO NOT USE FOR CONSTRUCTION

0

Matchline Sheet-6

Dunn Rd

Falls River Ave


Matchline Sheet-8

All Points View Wy

PLANS FOR FINAL REVIEW
DO NOT USE FOR CONSTRUCTION



CITY OF RALEIGH
TRANSPORTATION
DEPARTMENT

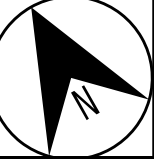

Dunn Rd
From Falls of Neuse Rd
to Falls Landing Dr

2023 Street Resurfacing
Pavement Marking Plans

DRAWN BY:

BEC

REVISIONS

SCALES

HSCALE 1"=40'

VSCALE

SHEET NO.

PM-7

0

Matchline Sheet-7

Dunn Rd

Falls Landing Dr

PLANS FOR FINAL REVIEW
DO NOT USE FOR CONSTRUCTION



CITY OF RALEIGH
TRANSPORTATION
DEPARTMENT



Dunn Rd
From Falls of Neuse Rd
to Falls Landing Dr

2023 Street Resurfacing
Pavement Marking Plans

DRAWN BY:
BEC

REVISIONS

SCALES
HSCALE 1"=40'
VSCALE

SHEET NO.
PM-8