


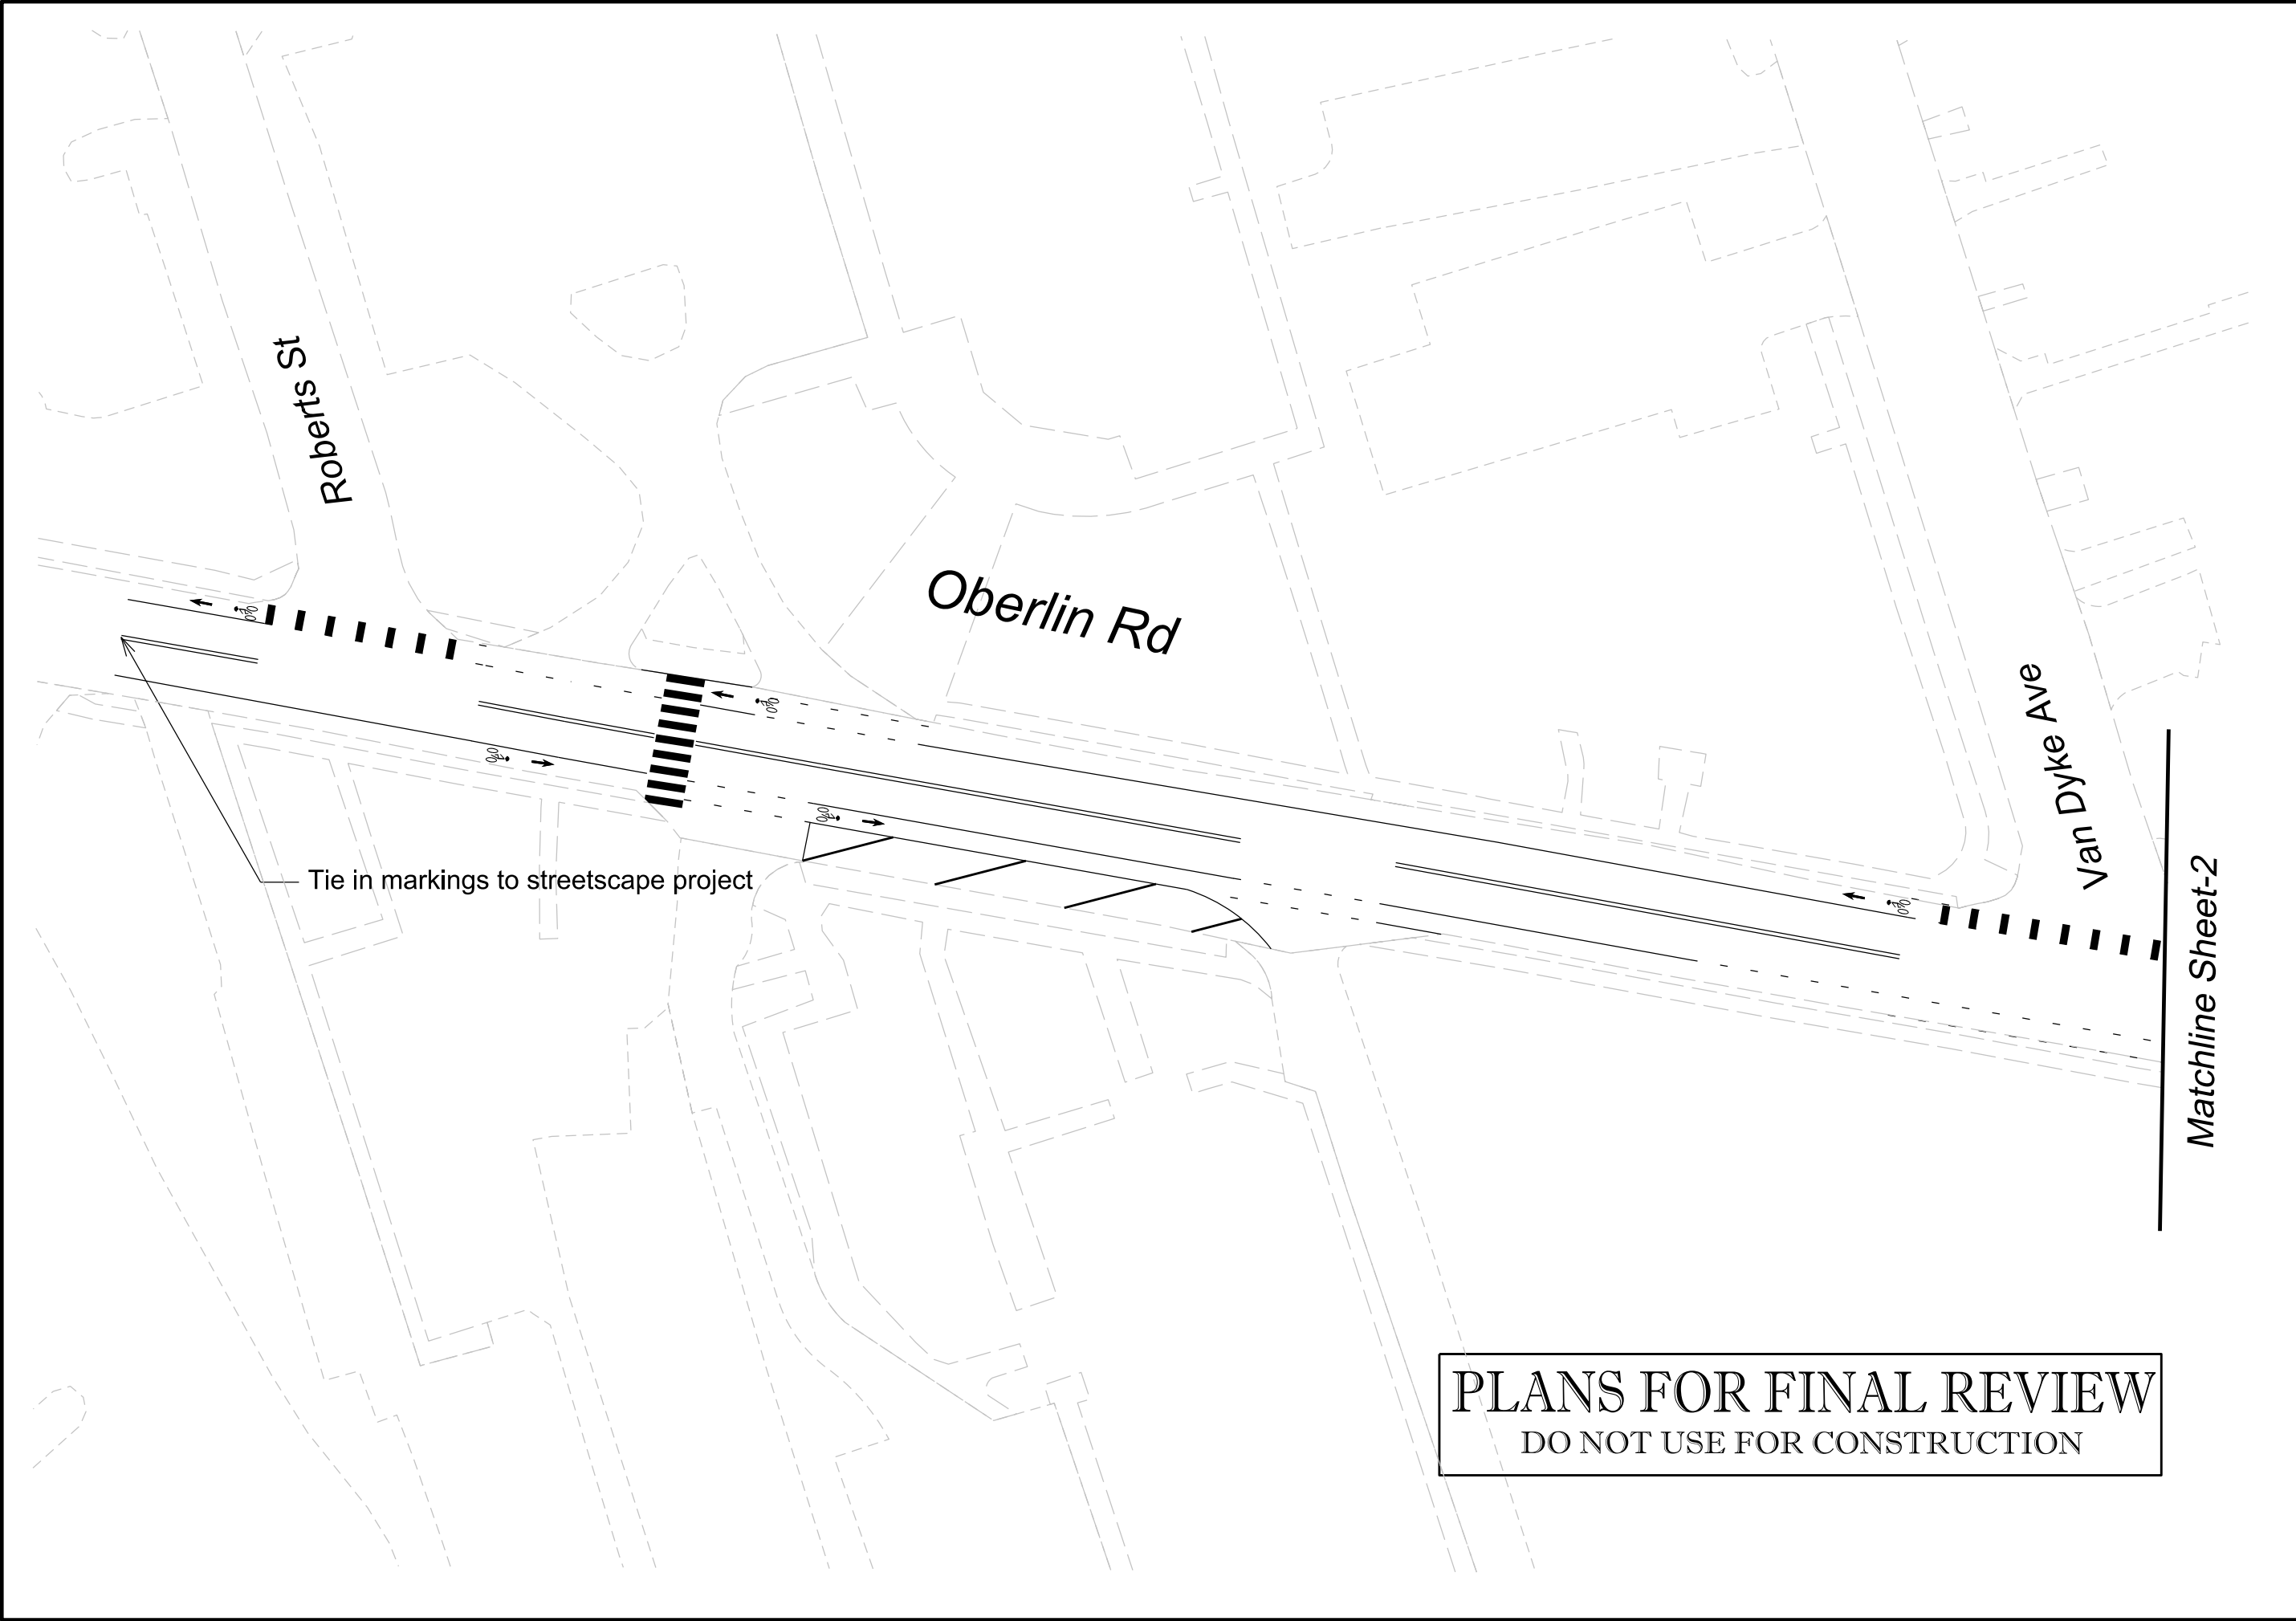

PLANS FOR FINAL REVIEW
DO NOT USE FOR CONSTRUCTION



CITY OF RALEIGH
TRANSPORTATION
DEPARTMENT



Oberlin Rd
Roberts St to Glenwood Ave

2023 Street Resurfacing
Pavement Marking Plans

DRAWN BY:	
BEC	
REVISIONS	
SCALES HSCALE 1"=40' VSCALE SHEET NO.	

PM-1

O

O

Matchline Sheet-1

Bus Stop

Oberlin Rd

Matchline Sheet-3

Bus Stop

PLANS FOR FINAL REVIEW
DO NOT USE FOR CONSTRUCTION




Oberlin Rd
Roberts St to Glenwood Ave


2023 Street Resurfacing
Pavement Marking Plans

DRAWN BY:	
BEC	
REVISIONS	
SCALES	
HSCALE	1"=40'
VSCALE	
SHEET NO.	

PM-2



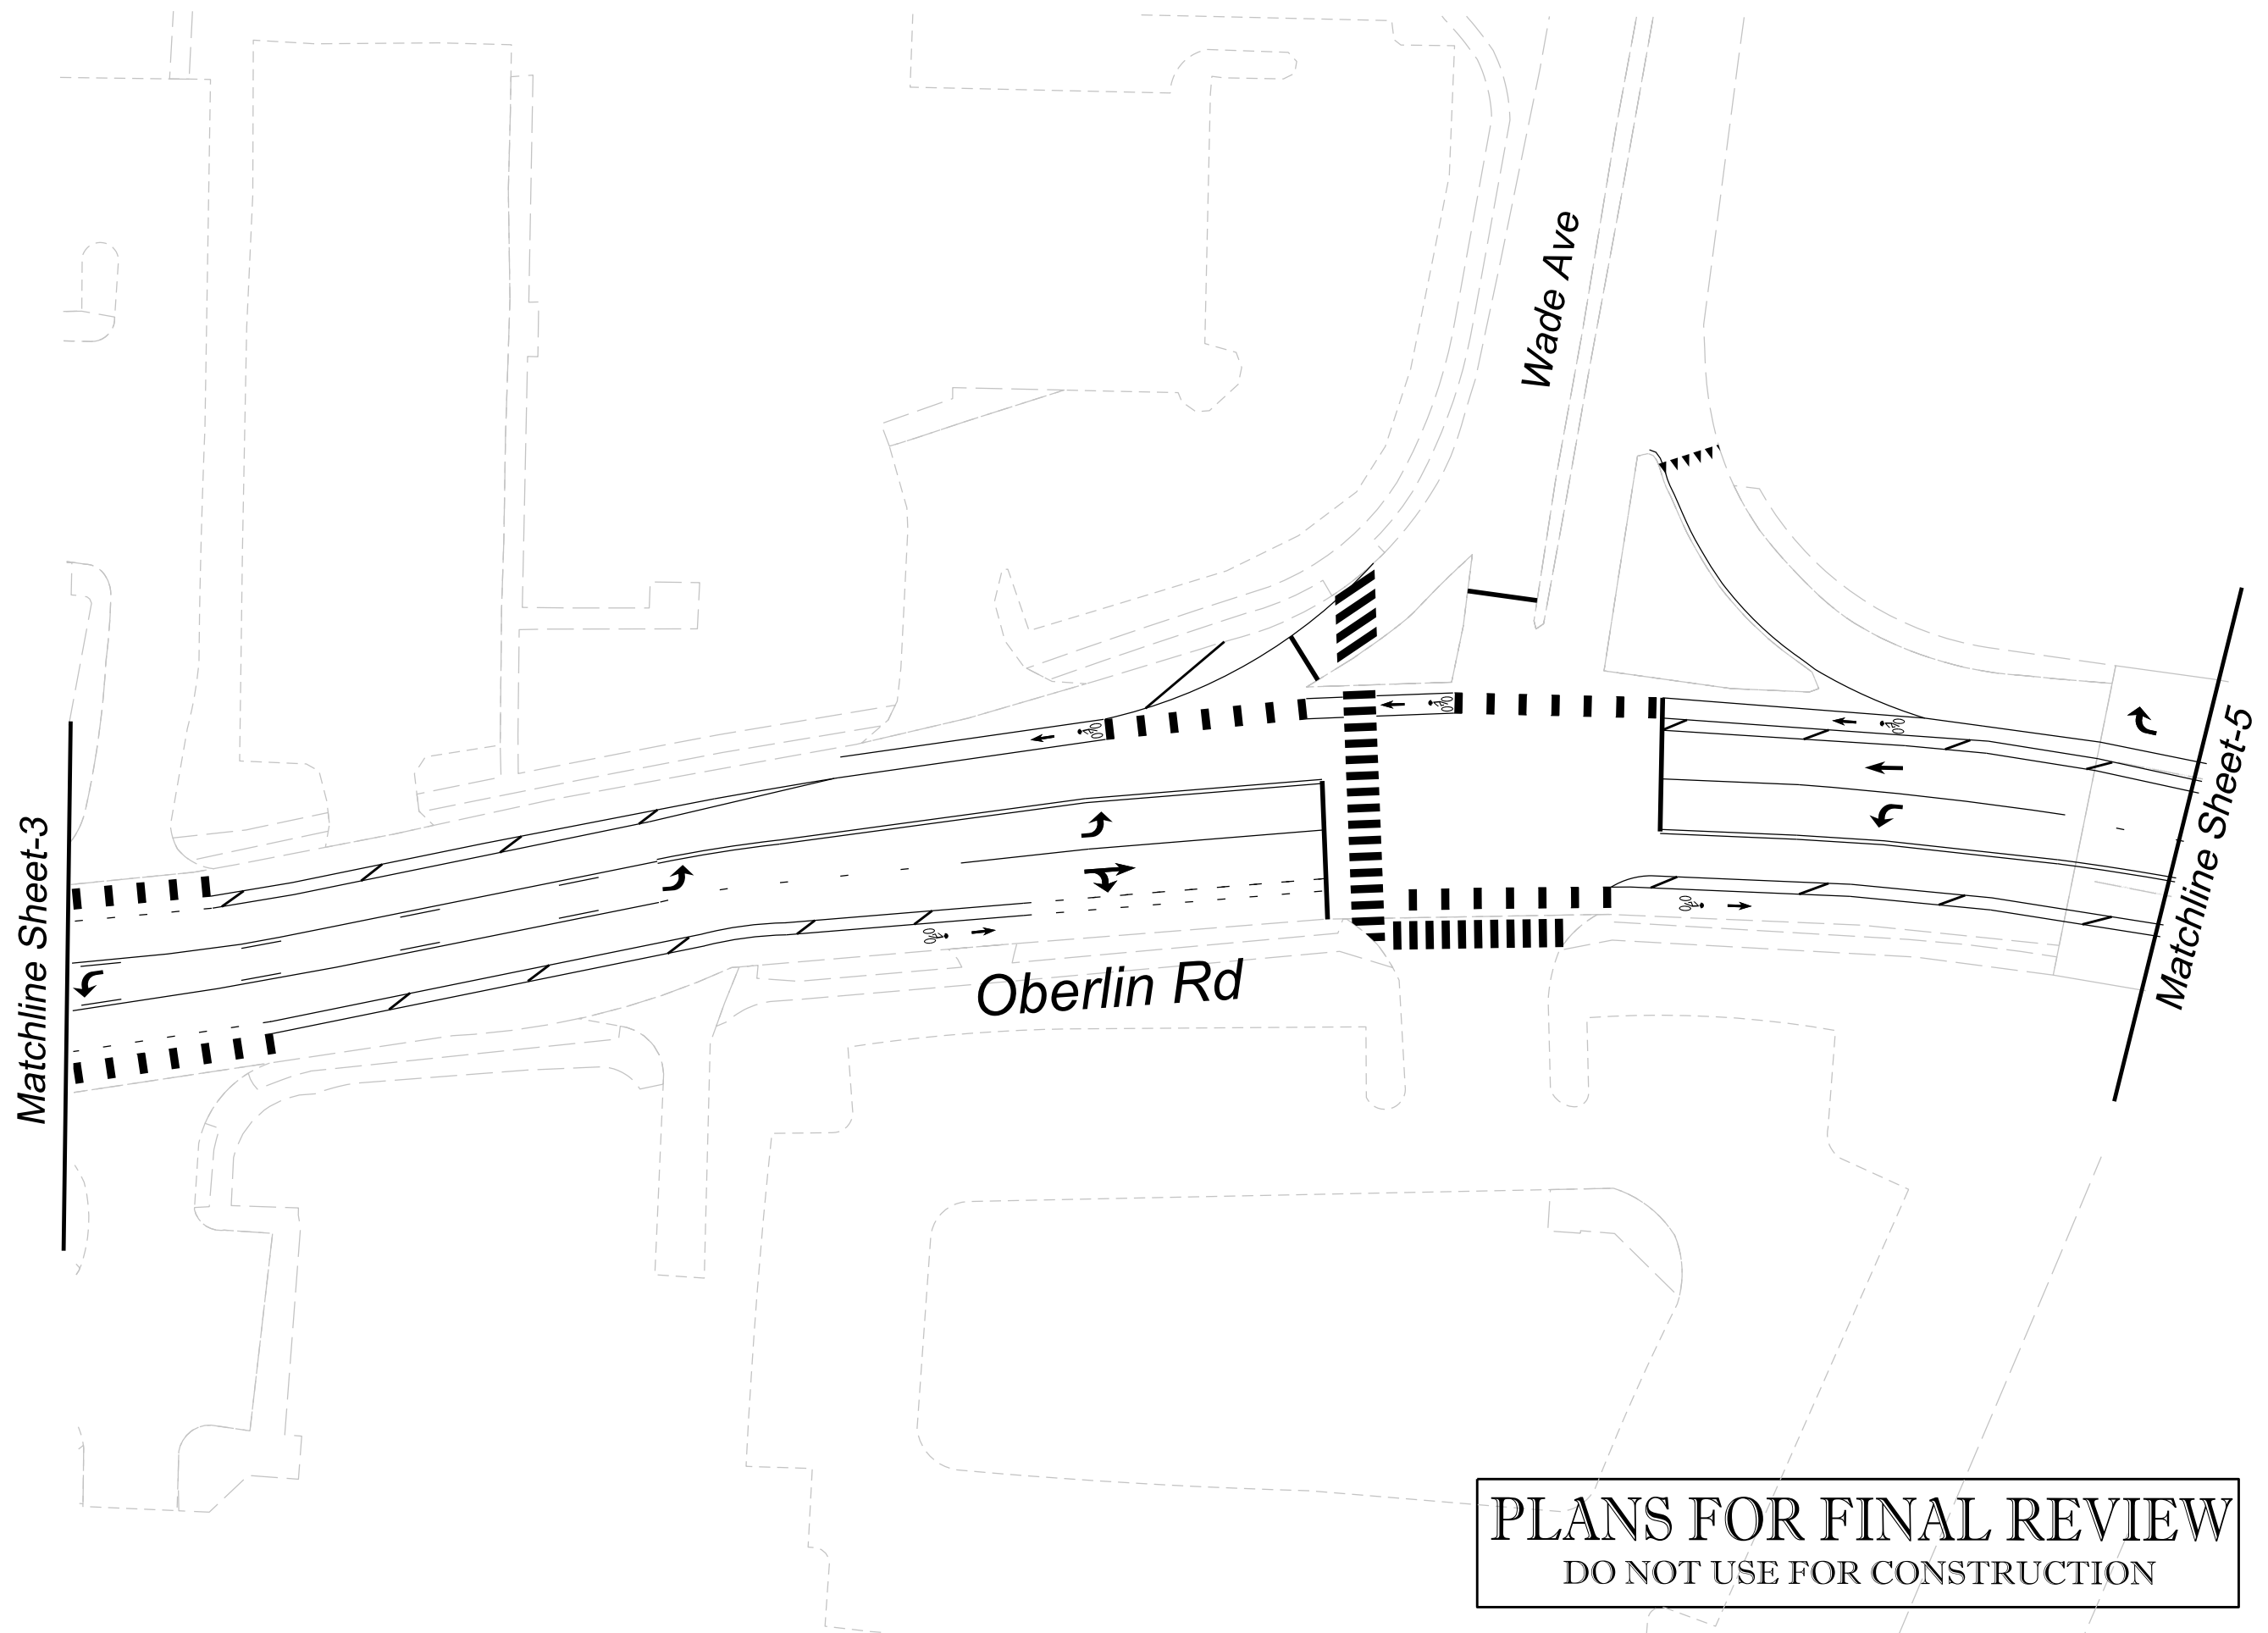

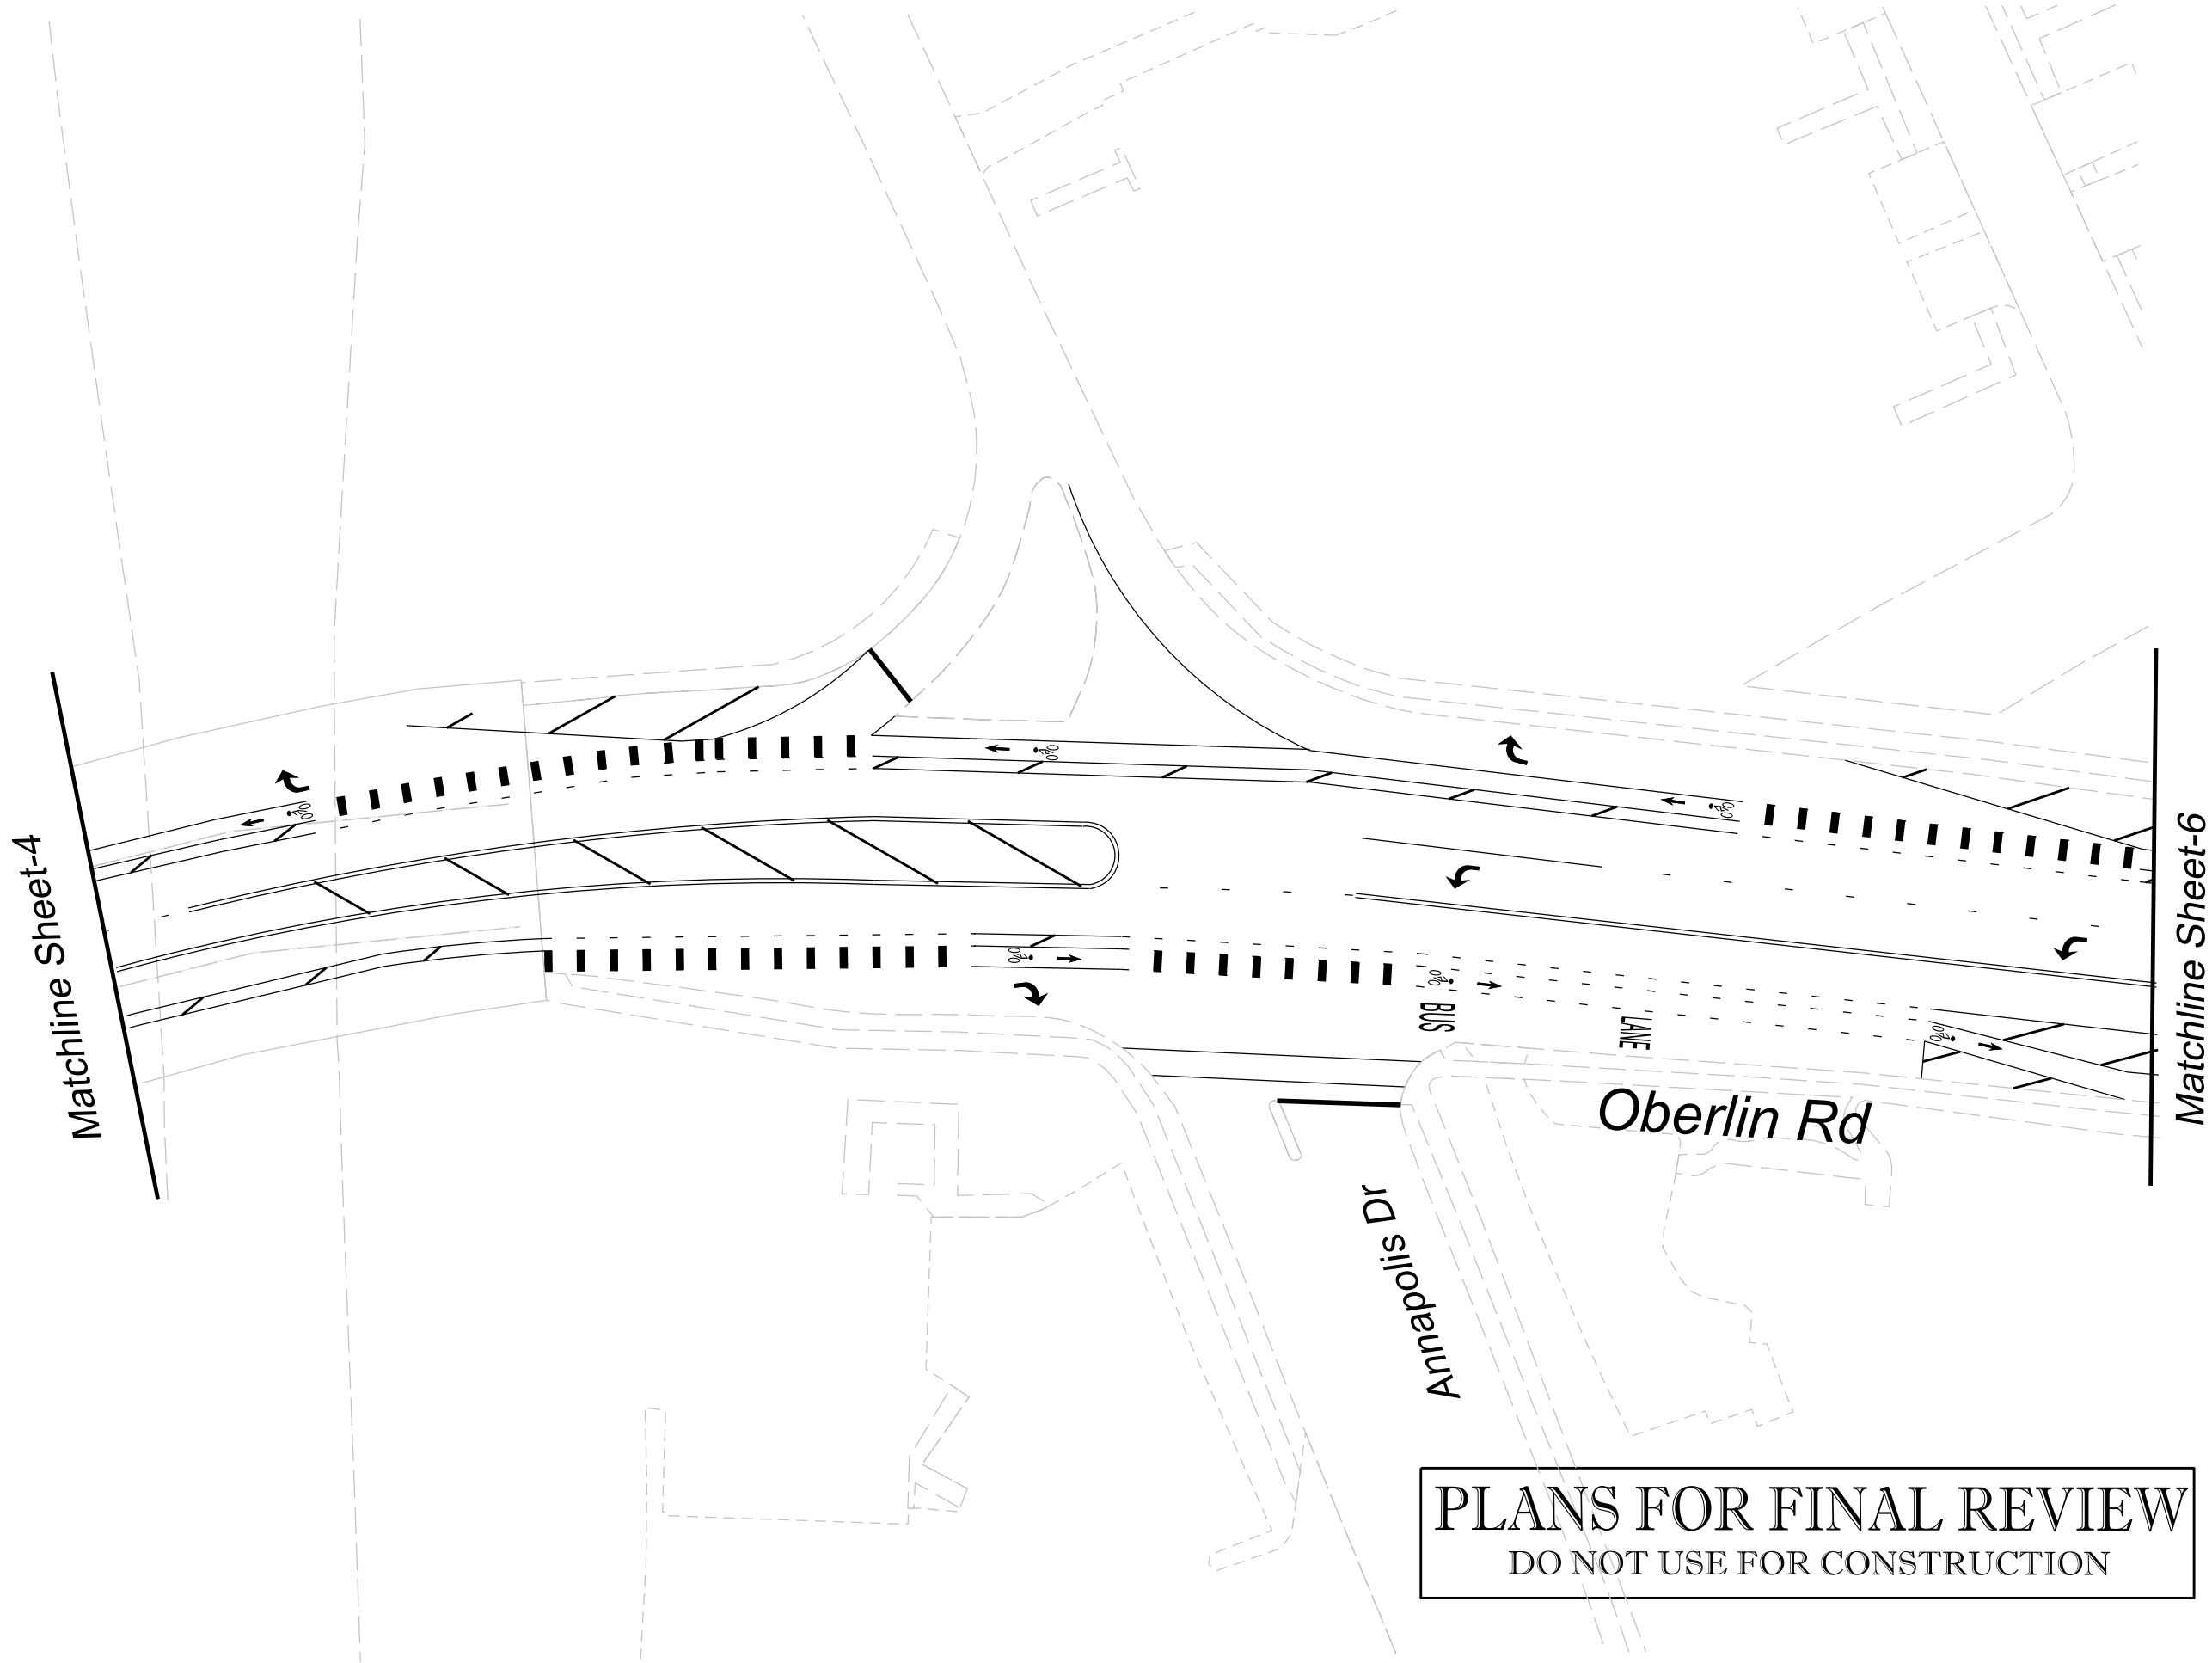

Matchline Sheet-4

Matchline Sheet-6

Oberlin Rd

Annapolis Dr

PLANS FOR FINAL REVIEW
DO NOT USE FOR CONSTRUCTION

CITY OF RALEIGH
TRANSPORTATION
DEPARTMENT



Oberlin Rd
Roberts St to Glenwood Ave

2023 Street Resurfacing
Pavement Marking Plans

DRAWN BY:	
BEC	
REVISIONS	
SCALES	
HSCALE	1"=40'
VSCALE	
SHEET NO.	

PM-5

0

0

Matchline Sheet-5

Bus Stop

Chester Rd


Great Oaks Dr

Oberlin Rd

Wilshire Ave

Matchline Sheet-7

PLANS FOR FINAL REVIEW
DO NOT USE FOR CONSTRUCTION

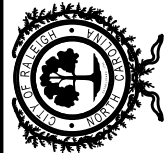

CITY OF RALEIGH
TRANSPORTATION
DEPARTMENT


Oberlin Rd
Roberts St to Glenwood Ave

2023 Street Resurfacing
Pavement Marking Plans

DRAWN BY:	
BEC	
REVISIONS	
SCALES	
HSCALE	1"=40'
VSCALE	
SHEET NO.	



PM-6

Matchline Sheet-6

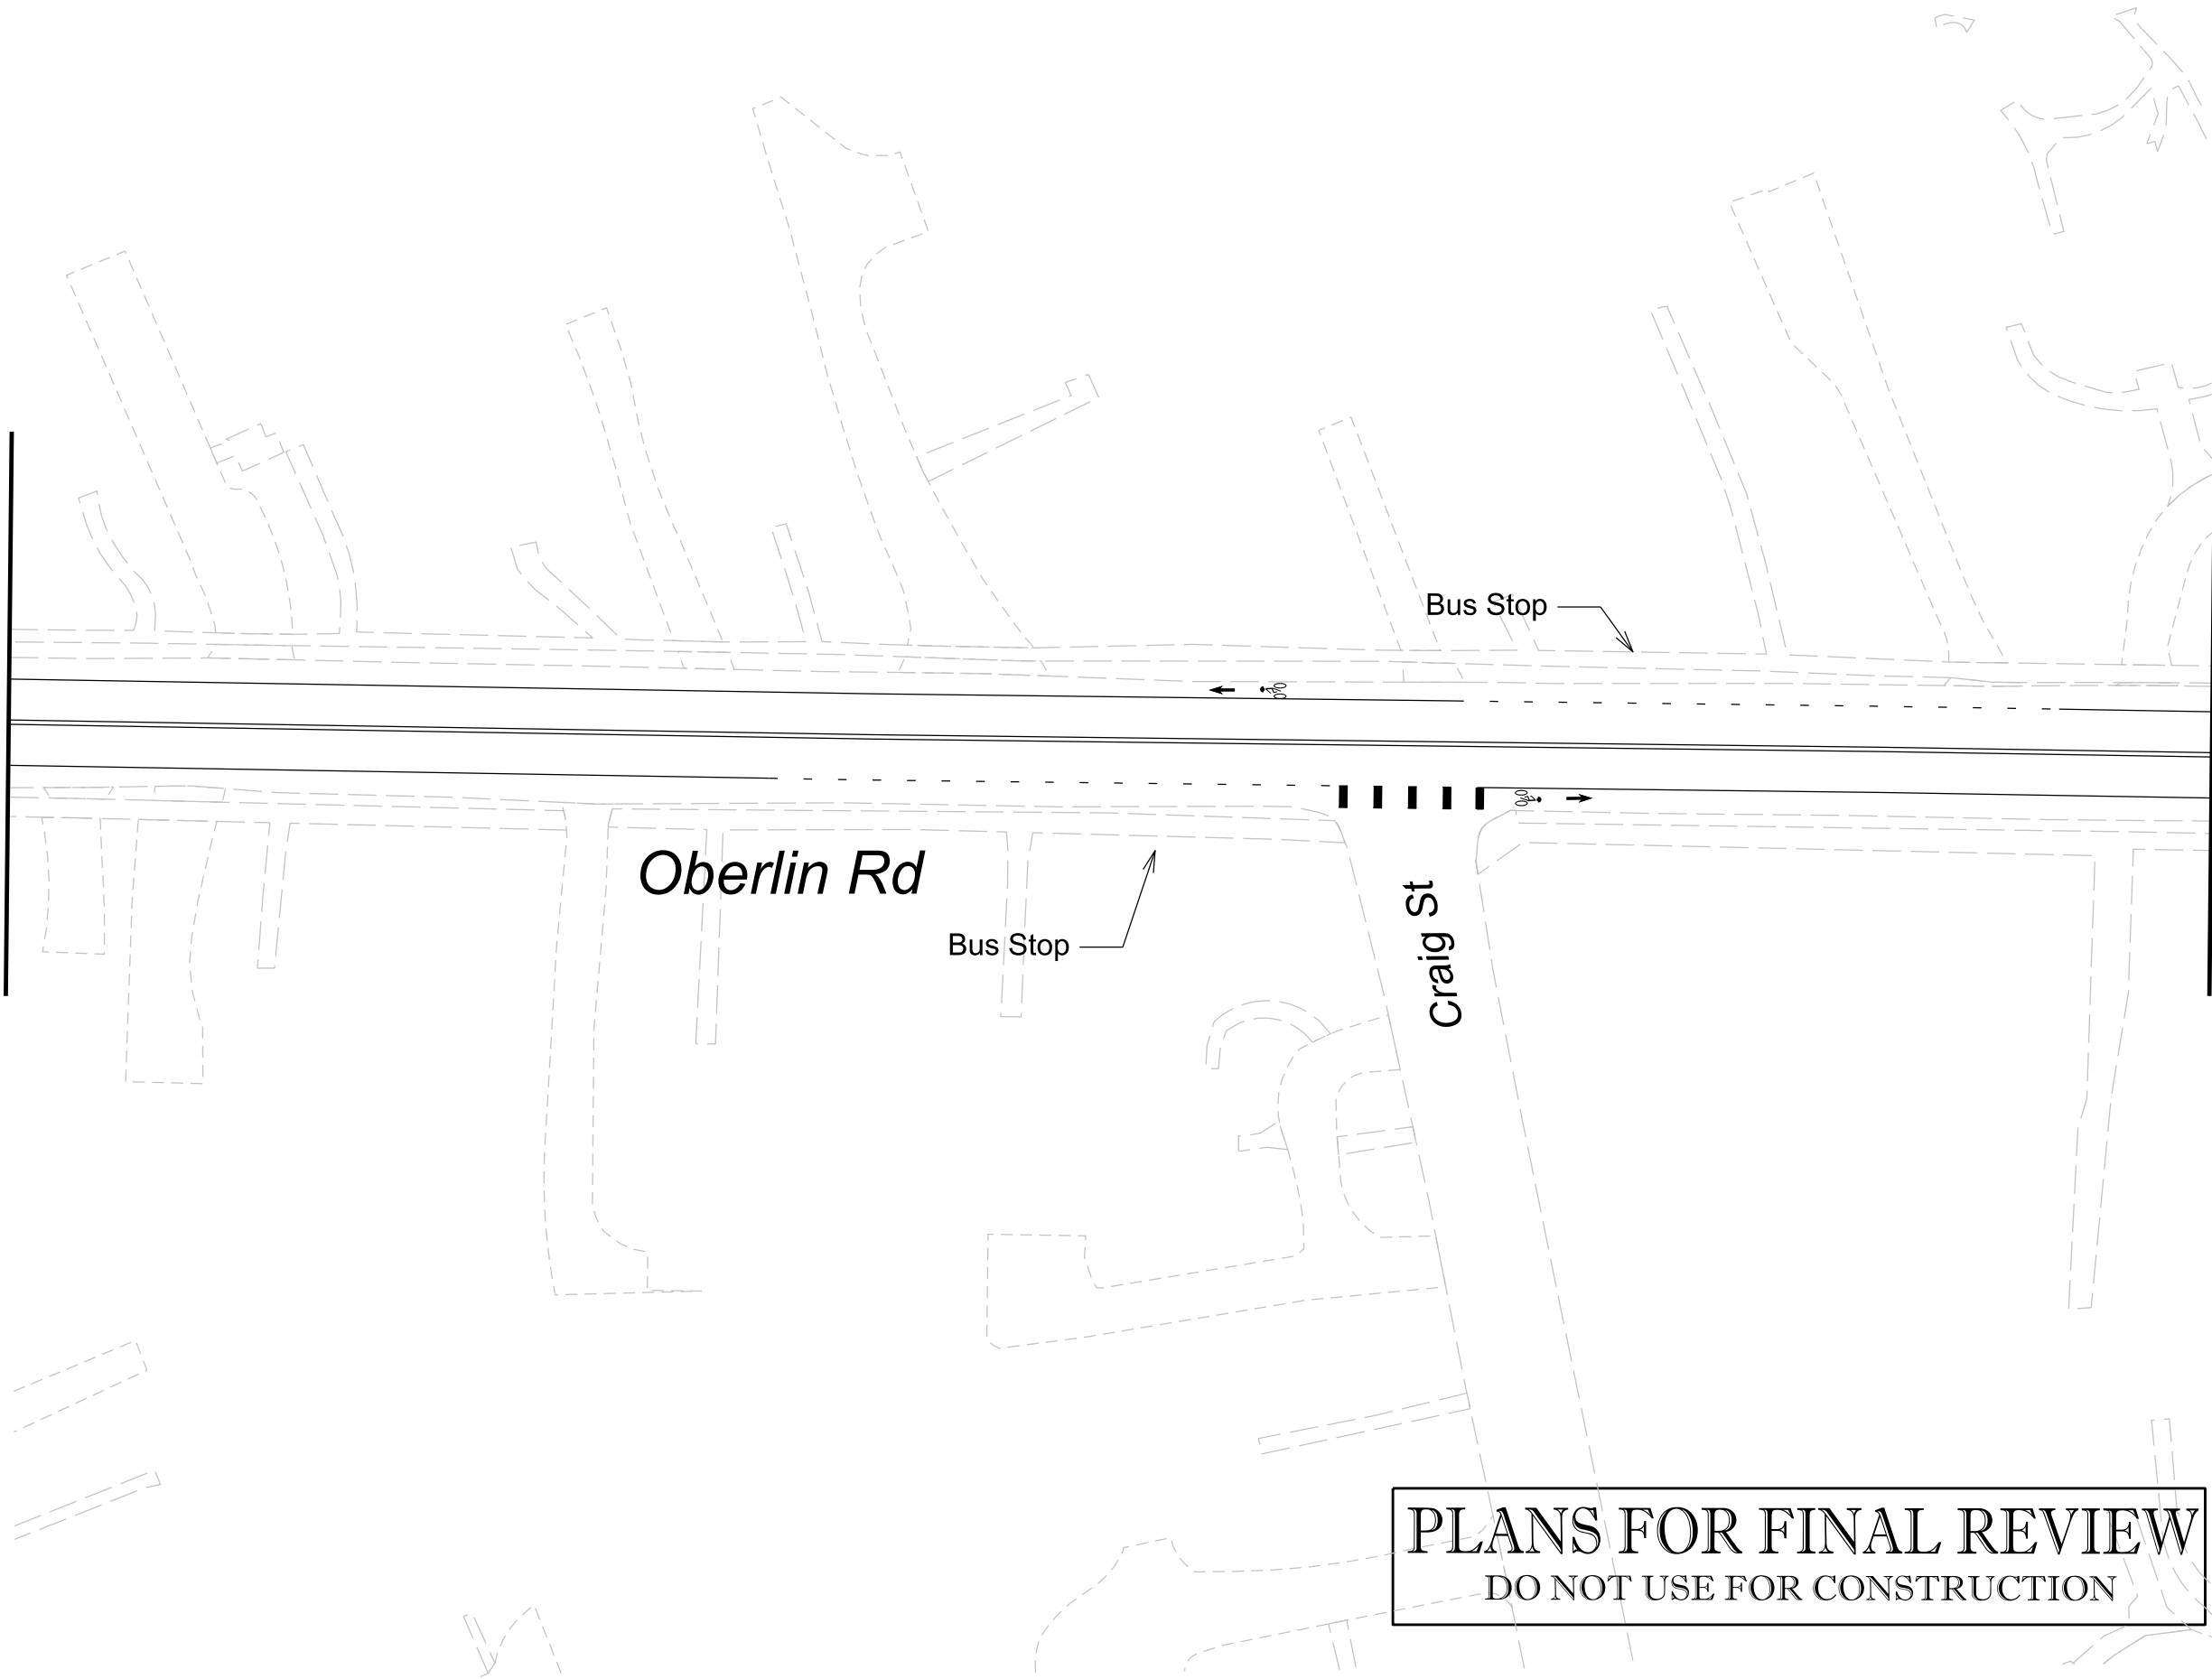

Matchline Sheet-8

PLANS FOR FINAL REVIEW
DO NOT USE FOR CONSTRUCTION

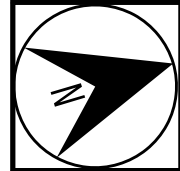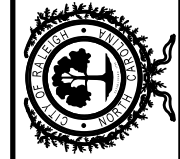

Oberlin Rd
Roberts St to Glenwood Ave

2023 Street Resurfacing
Pavement Marking Plans

DRAWN BY:	
BEC	
REVISIONS	
SCALES	
HSCALE	1"=40'
VSCALE	
SHEET NO.	

PM-7


CITY OF RALEIGH
TRANSPORTATION
DEPARTMENT

Matchline Sheet-7

Matchline Sheet-9

Oberlin Rd

PLANS FOR FINAL REVIEW
DO NOT USE FOR CONSTRUCTION

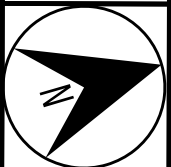

CITY OF RALEIGH
TRANSPORTATION
DEPARTMENT

Oberlin Rd
Roberts St to Glenwood Ave

2023 Street Resurfacing
Pavement Marking Plans

DRAWN BY:	
BEC	
REVISIONS	
SCALES	
HSCALE	1"=40'
VSCALE	
SHEET NO.	

PM-8

Matchline Sheet-8


Oberlin Rd

Bus Stop

Colonial Rd

Matchline Sheet-10

PLANS FOR FINAL REVIEW
DO NOT USE FOR CONSTRUCTION

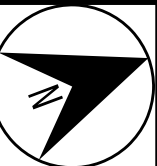

Oberlin Rd
Roberts St to Glenwood Ave

2023 Street Resurfacing
Pavement Marking Plans

DRAWN BY:	
BEC	
REVISIONS	
SCALES	
HSCALE	1"=40'
VSCALE	
SHEET NO.	

PM-9



Matchline Sheet-9

Oberlin Rd

Dover Rd

Matchline Sheet-11

PLANS FOR FINAL REVIEW
DO NOT USE FOR CONSTRUCTION

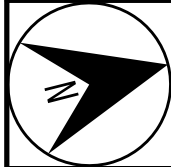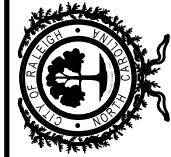


Oberlin Rd
Roberts St to Glenwood Ave

2023 Street Resurfacing
Pavement Marking Plans

DRAWN BY:	
BEC	
REVISIONS	
SCALES	
HSCALE	1"=40'
VSCALE	
SHEET NO.	

PM-10

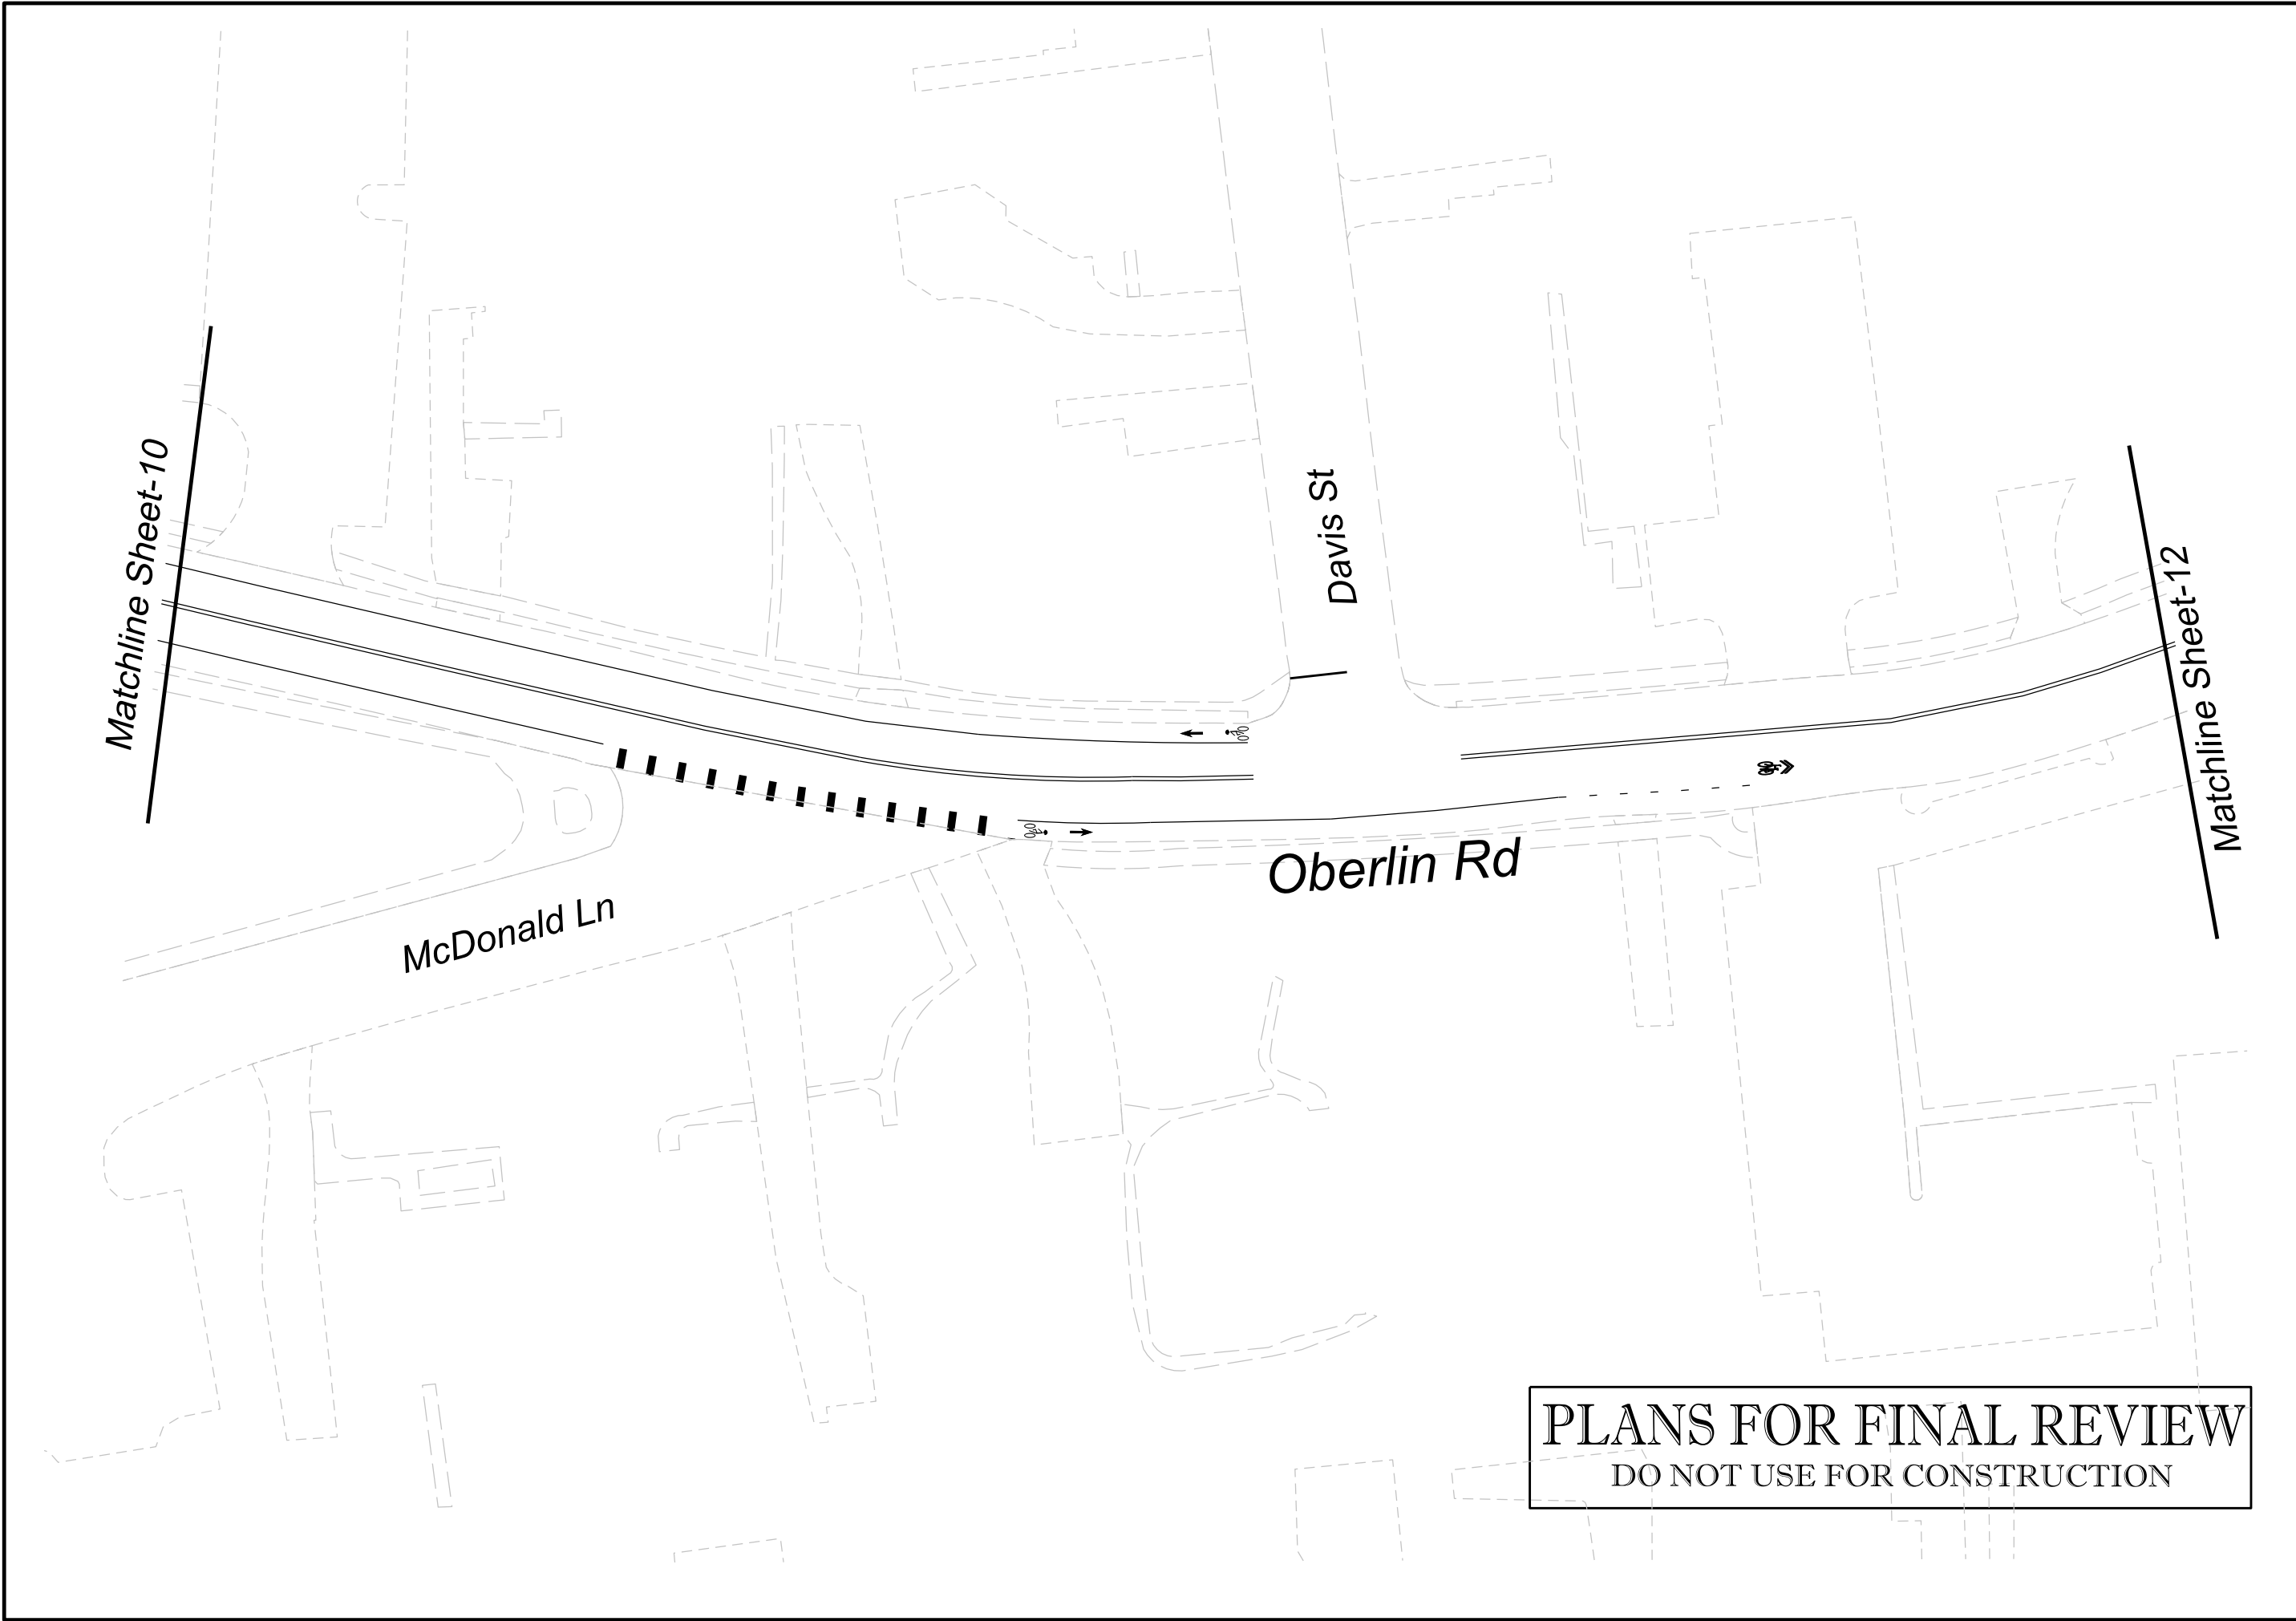



CITY OF RALEIGH
TRANSPORTATION
DEPARTMENT



Oberlin Rd
Roberts St to Glenwood Ave

2023 Street Resurfacing
Pavement Marking Plans

DRAWN BY:	
BEC	
REVISIONS	
SCALES	
HSCALE	1"=40'
VSCALE	
SHEET NO.	

PM-11

Matchline Sheet-12


Bus Stop

Askew Ln

Matchline Sheet-14

Oberlin Rd

PLANS FOR FINAL REVIEW
DO NOT USE FOR CONSTRUCTION

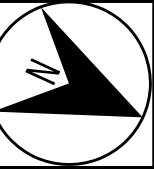

Oberlin Rd
Roberts St to Glenwood Ave

2023 Street Resurfacing
Pavement Marking Plans

DRAWN BY:

BEC

REVISIONS

SCALES

HSCALE 1"=40'

VSCALE


SHEET NO.

PM-13

0

0

Matchline Sheet-13


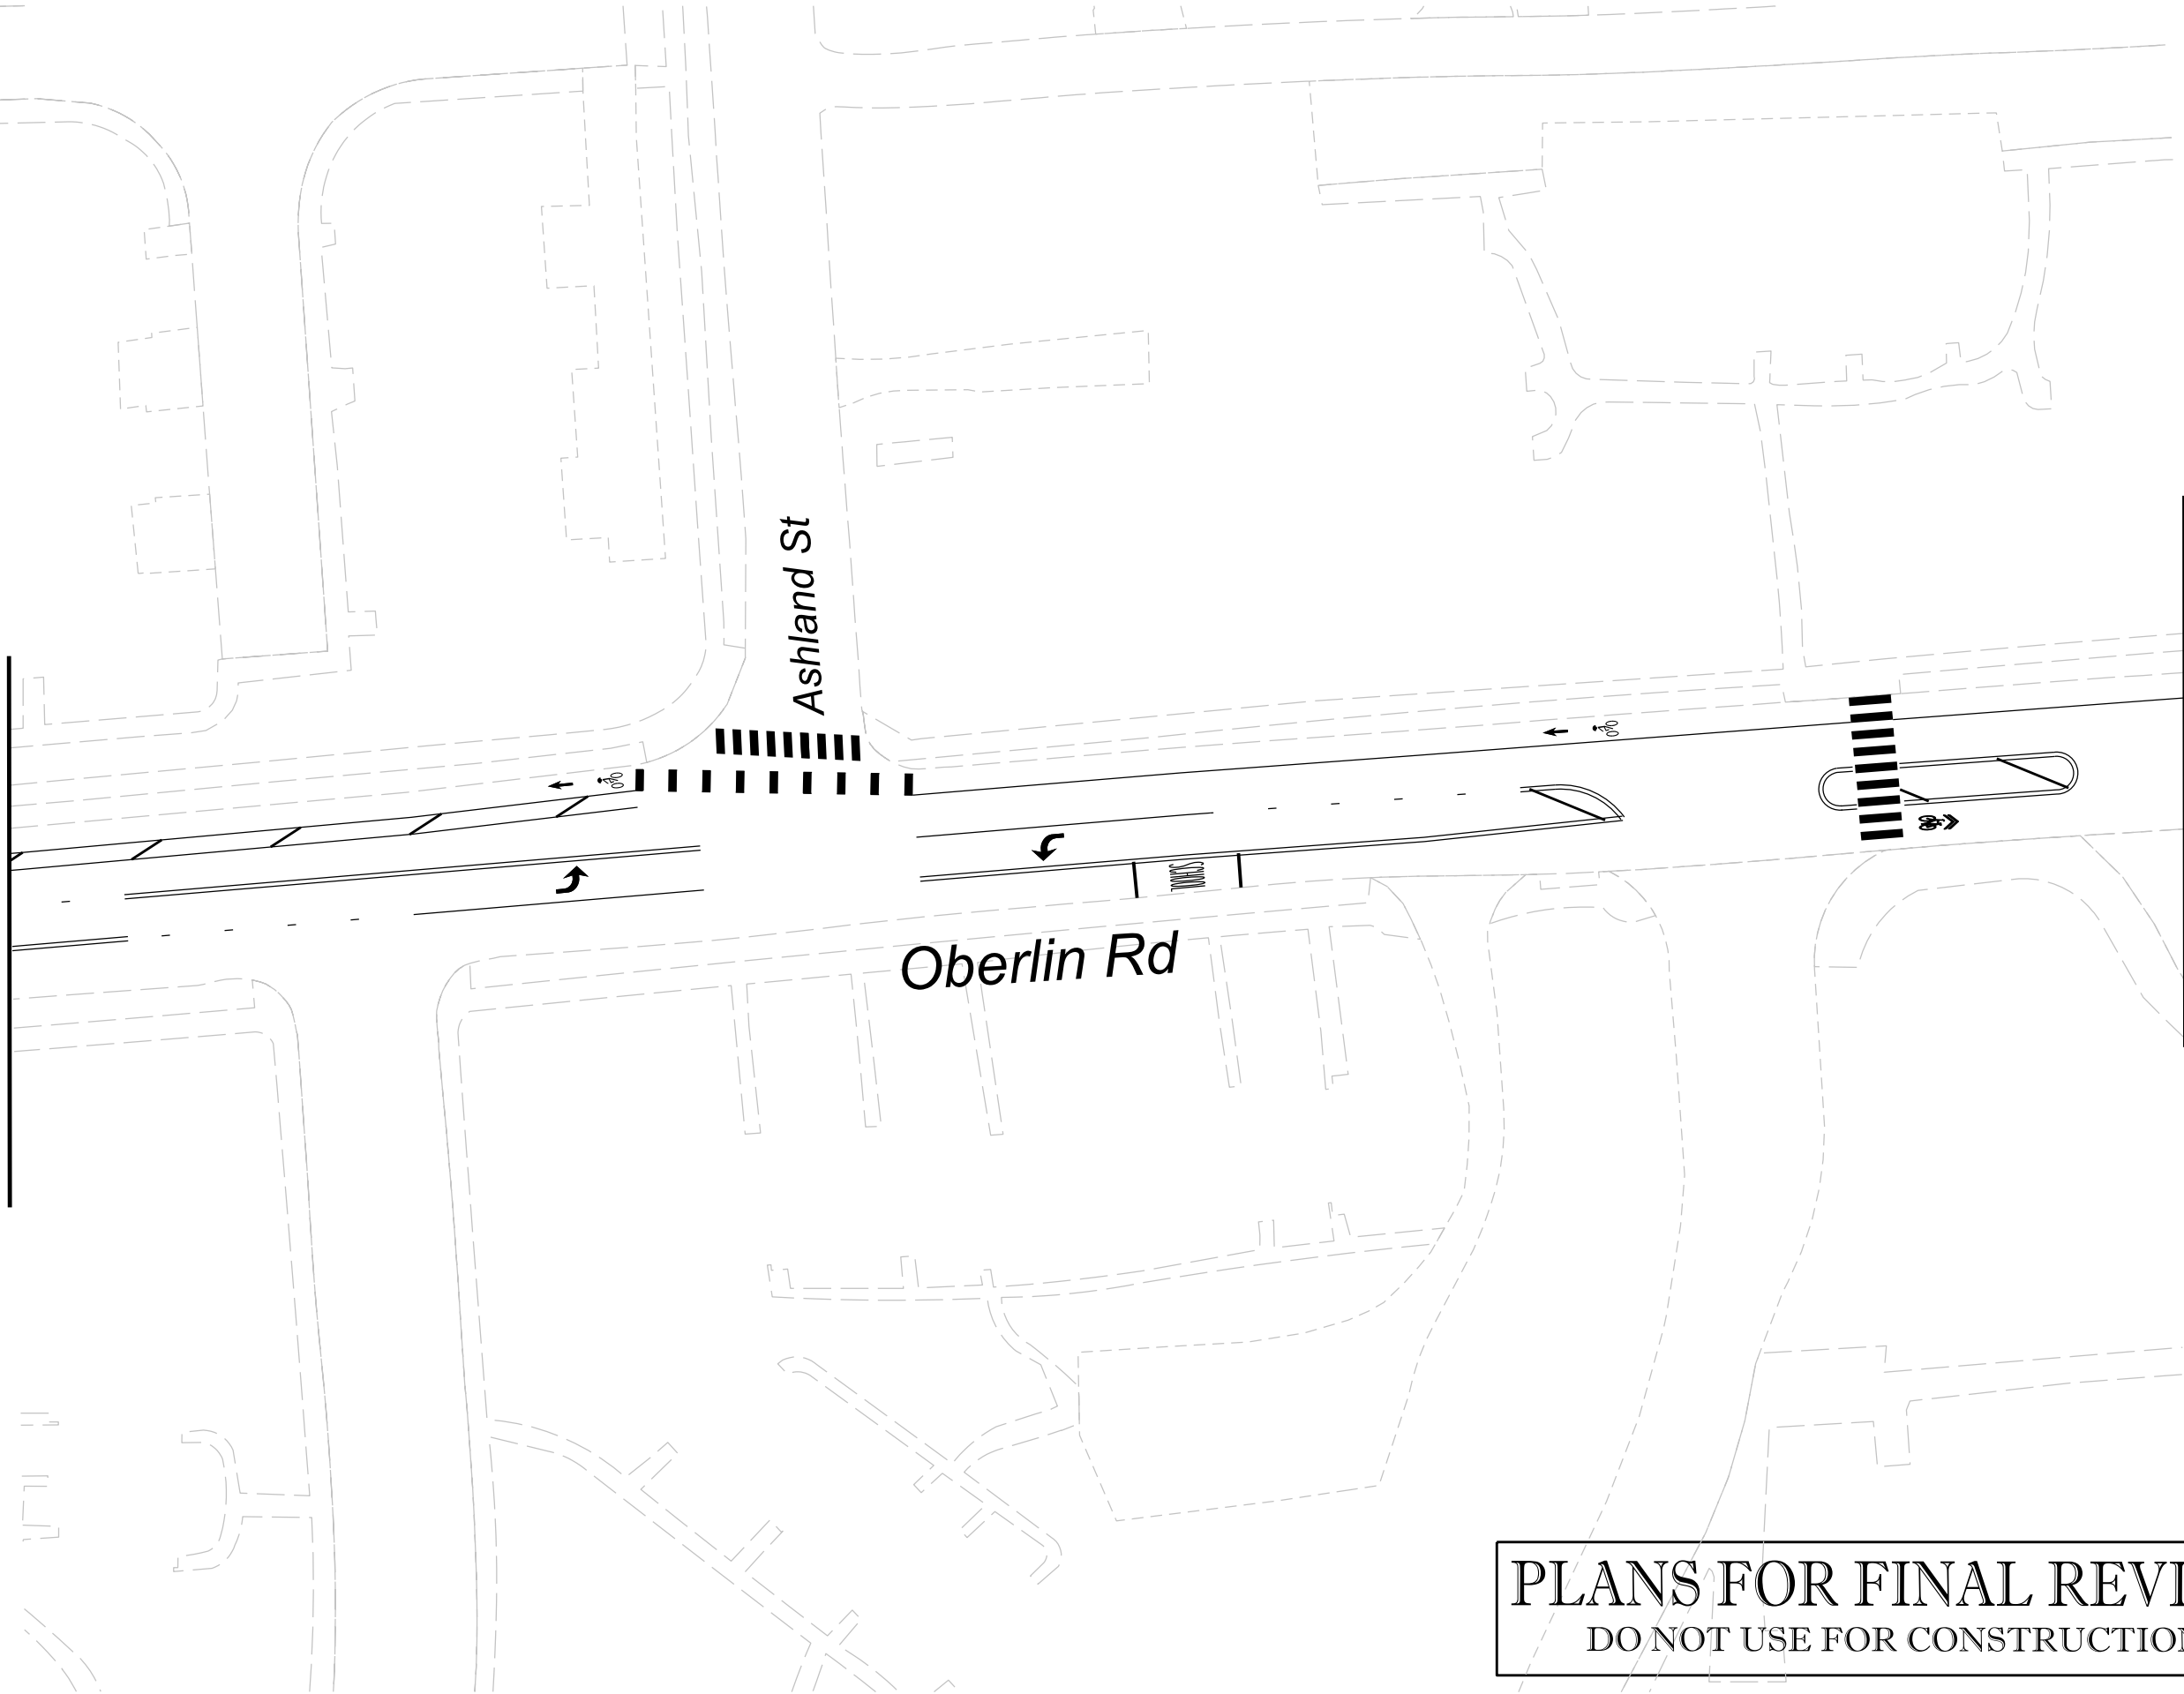


Ashland St

Oberlin Rd

Matchline Sheet-15

PLANS FOR FINAL REVIEW
DO NOT USE FOR CONSTRUCTION

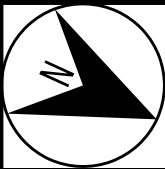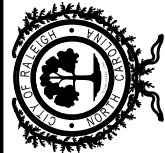

CITY OF RALEIGH
TRANSPORTATION
DEPARTMENT

Oberlin Rd
Roberts St to Glenwood Ave

2023 Street Resurfacing
Pavement Marking Plans

DRAWN BY:

BEC

REVISIONS

SCALES

HSCALE 1"=40'

VSCALE

SHEET NO.

PM-14

Wayland Dr

PLANS FOR FINAL REVIEW
DO NOT USE FOR CONSTRUCTION

Oberlin Rd
St to Glenwood Ave

3 Street Resurfacing

Pavement Marking Plans

BEC

REVISIONS

SCALES
 HSCALE 1"=40'
 VSCALE
 SHEET NO.

PM-15



CITY OF RALEIGH
TRANSPORTATION
DEPARTMENT



Matchline Sheet-15

Oberlin Rd

Cartier Dr

Matchline Sheet-17

PLANS FOR FINAL REVIEW
DO NOT USE FOR CONSTRUCTION

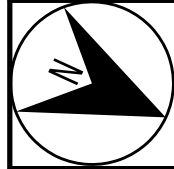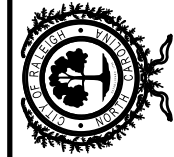


Oberlin Rd
Roberts St to Glenwood Ave

2023 Street Resurfacing
Pavement Marking Plans

DRAWN BY:	
BEC	
REVISIONS	
SCALES	
HSCALE	1"=40'
VSCALE	
SHEET NO.	


PM-16

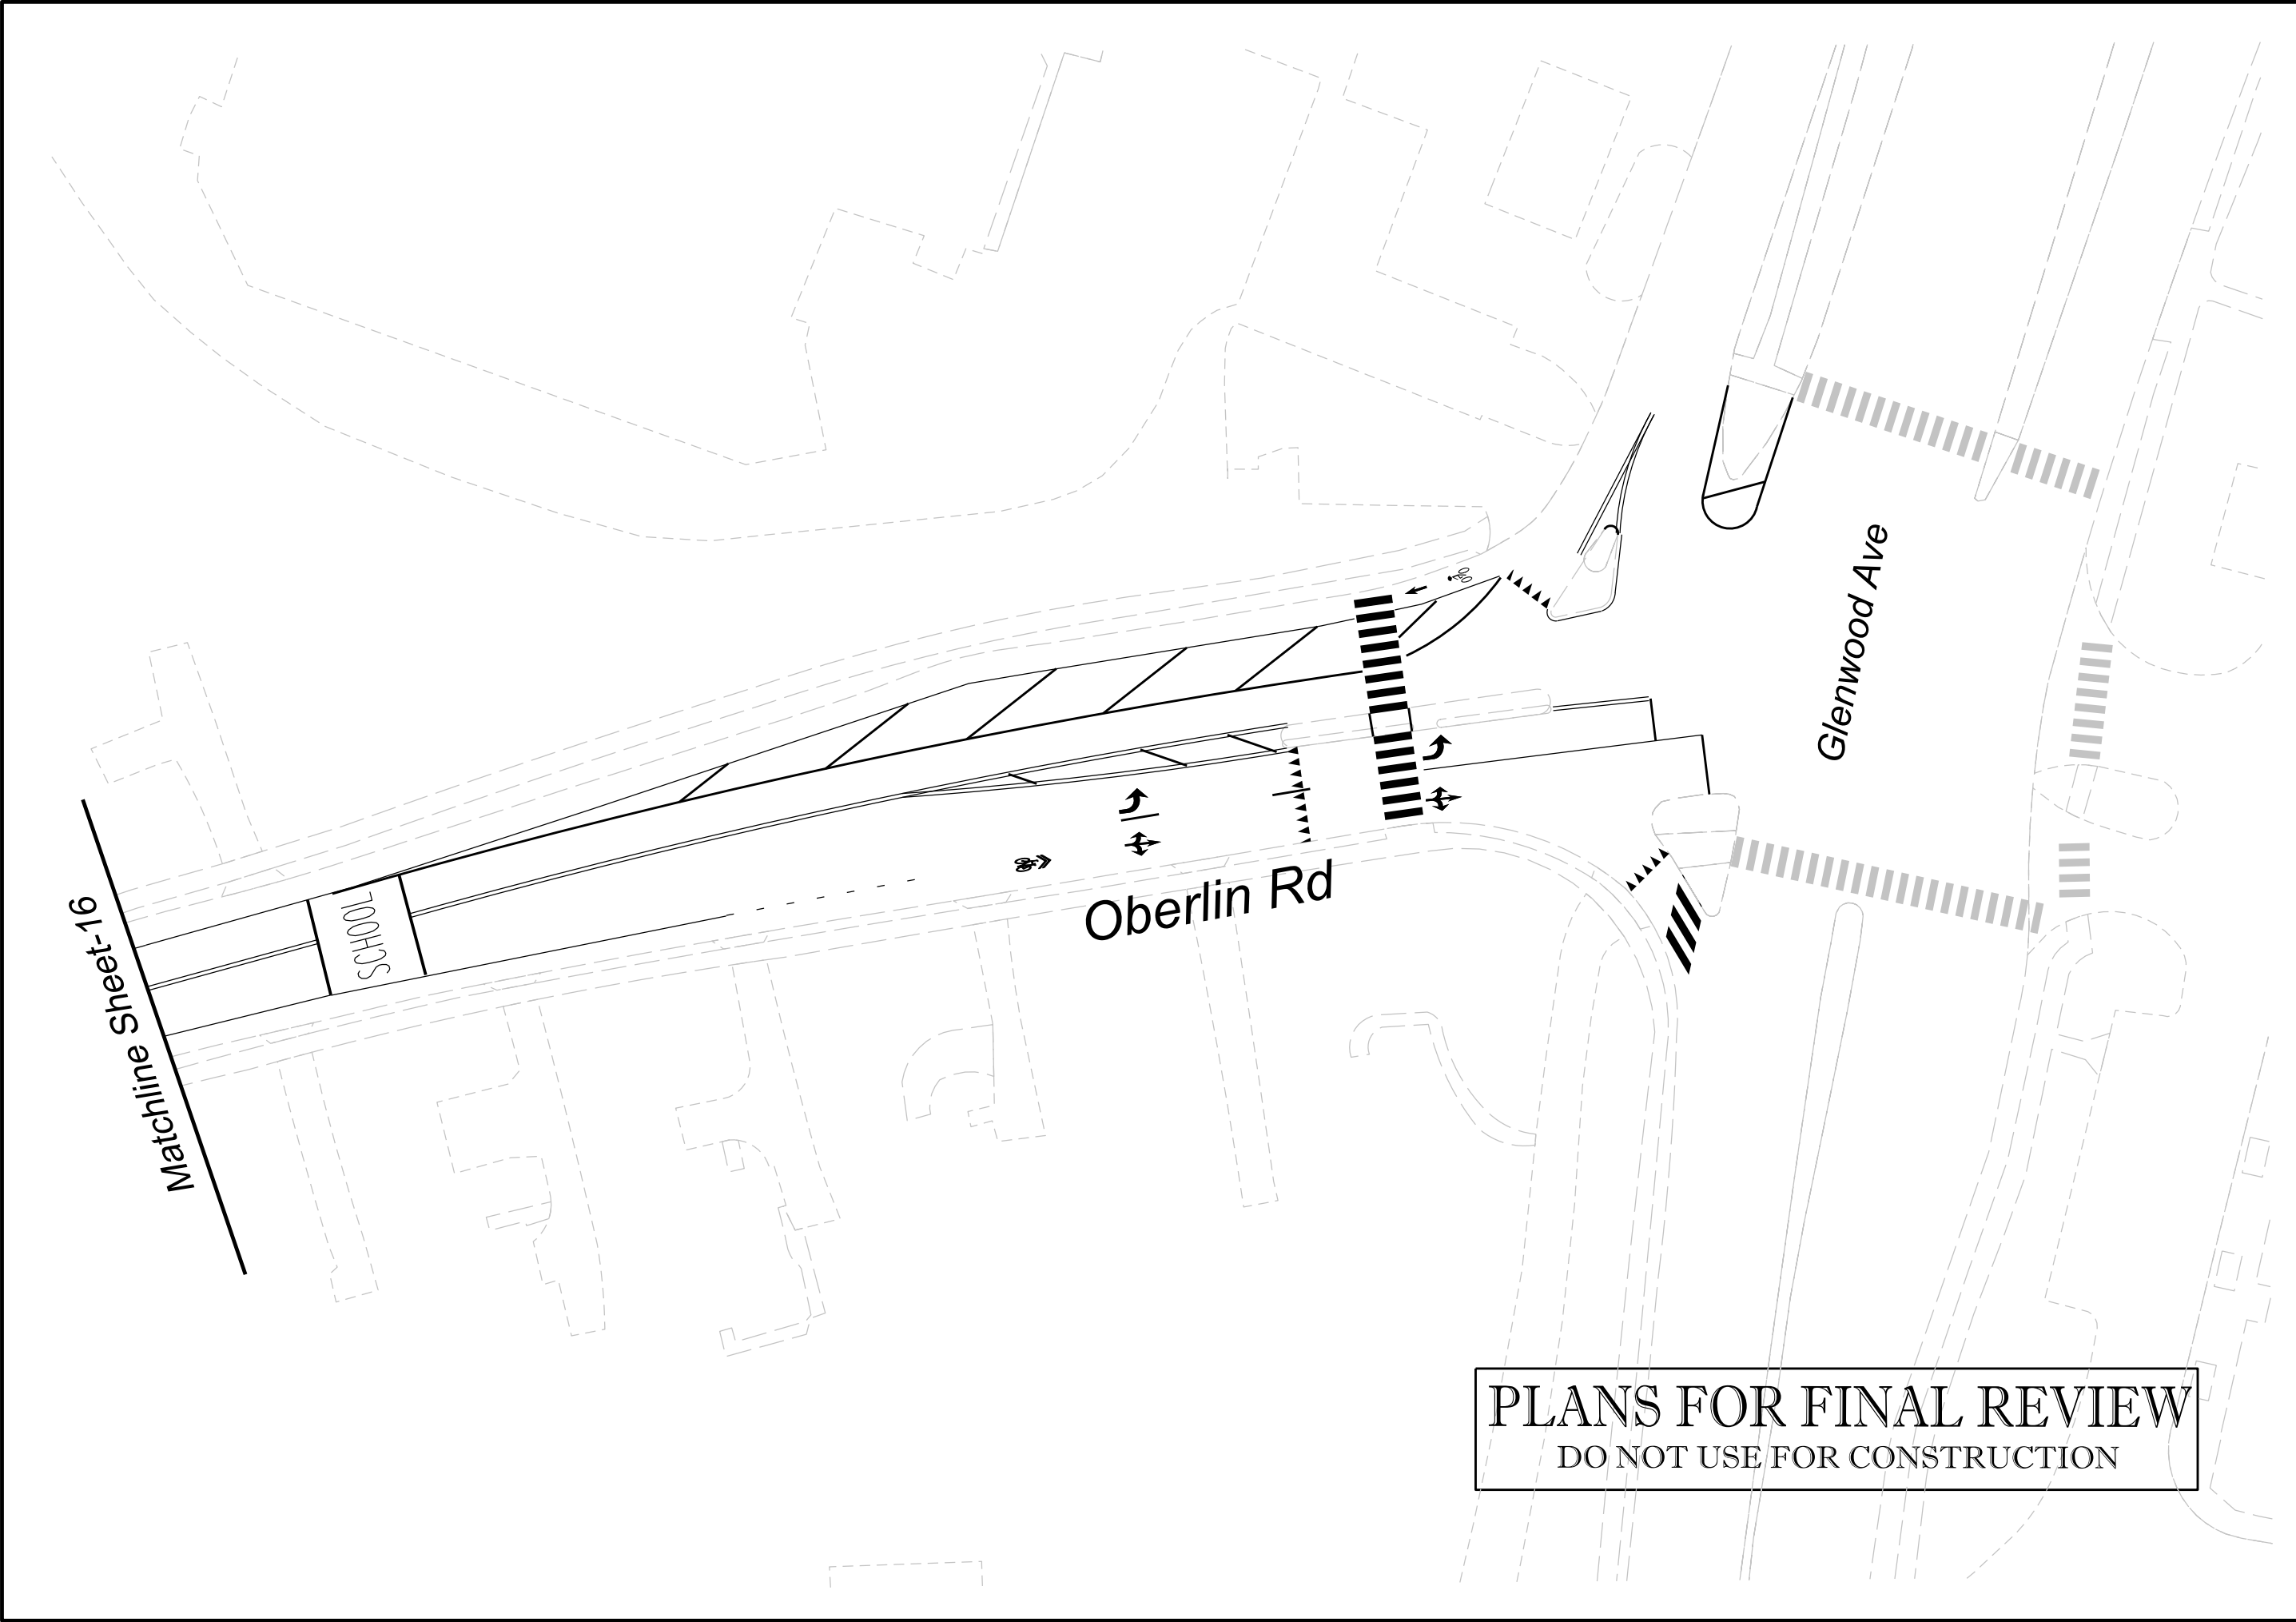

PLANS FOR FINAL REVIEW
DO NOT USE FOR CONSTRUCTION

CITY OF RALEIGH
TRANSPORTATION
DEPARTMENT



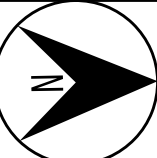

Oberlin Rd
Roberts St to Glenwood Ave

2023 Street Resurfacing
Pavement Marking Plans

DRAWN BY:
BEC

REVISIONS

SCALES
HSCALE 1"=40'
VSCALE
SHEET NO.

PM-17