

Pavement Marking Drawings

CITY RESURFACING
OLD WAKE FOREST RD
From Triangle Town Blvd
to Fox Rd

DATE: 01/2021

CADD TECH: BEC

CHECKED BY:


REVISIONS	
NO.	DATE

SCALES
HSCALE 1"=40'

VSCALE
SHEET NO.

PM-1

Matchline Sheet-1

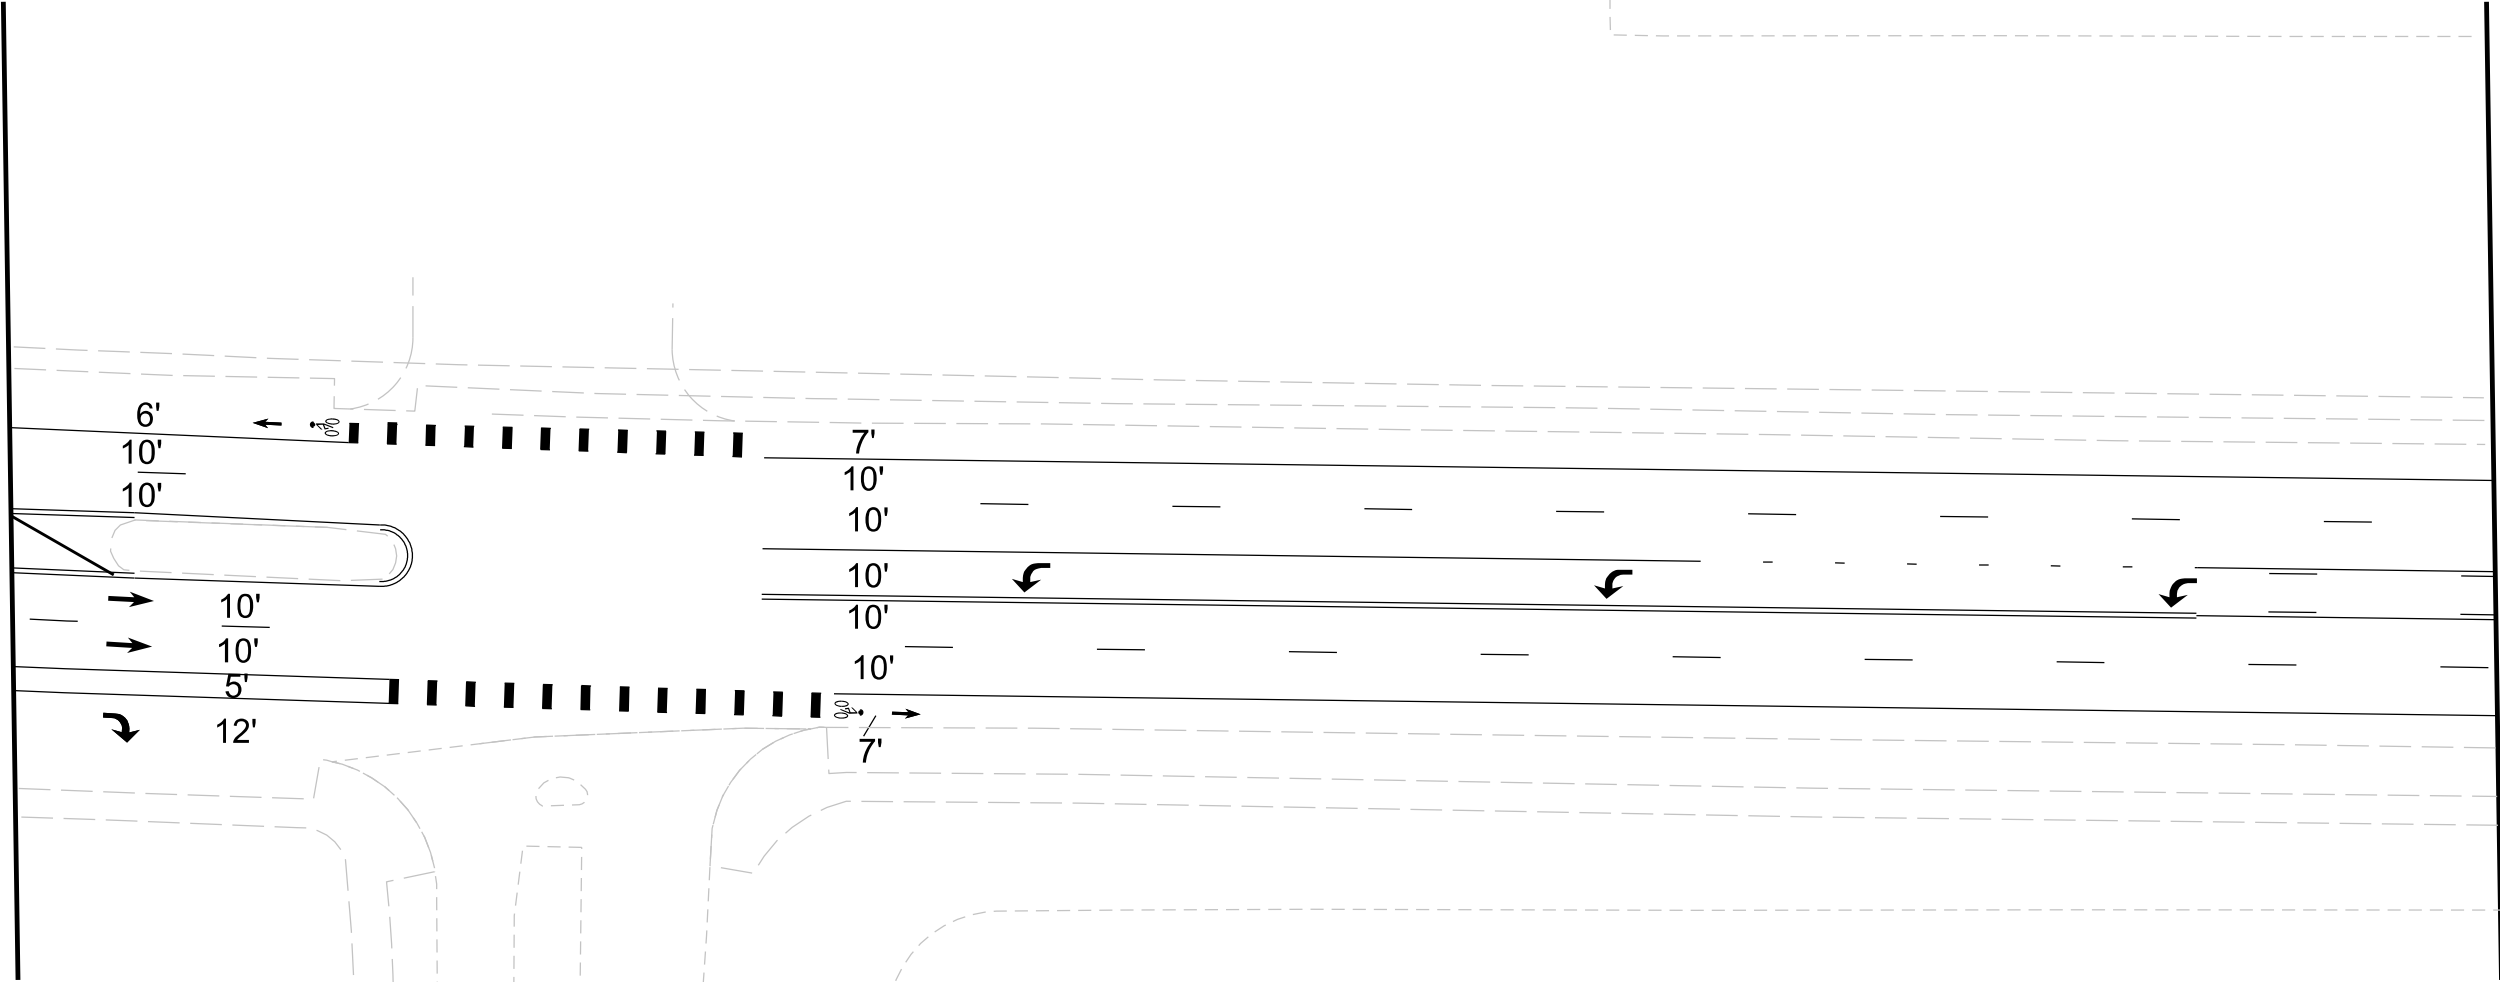

Matchline Sheet-3



CITY OF RALEIGH
 TRANSPORTATION
 DEPARTMENT

Pavement Marking Drawings

CITY RESURFACING
 OLD WAKE FOREST RD
 From Triangle Town Blvd
 to Fox Rd

DATE: 01/2021

CADD TECH: BEC

CHECKED BY:

REVISIONS

NO.	DATE

SCALES

HSCALE 1"=40'



VSCALE

SHEET NO.

PM-2

Matchline Sheet-2

Matchline Sheet-4

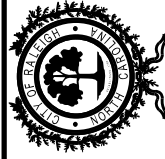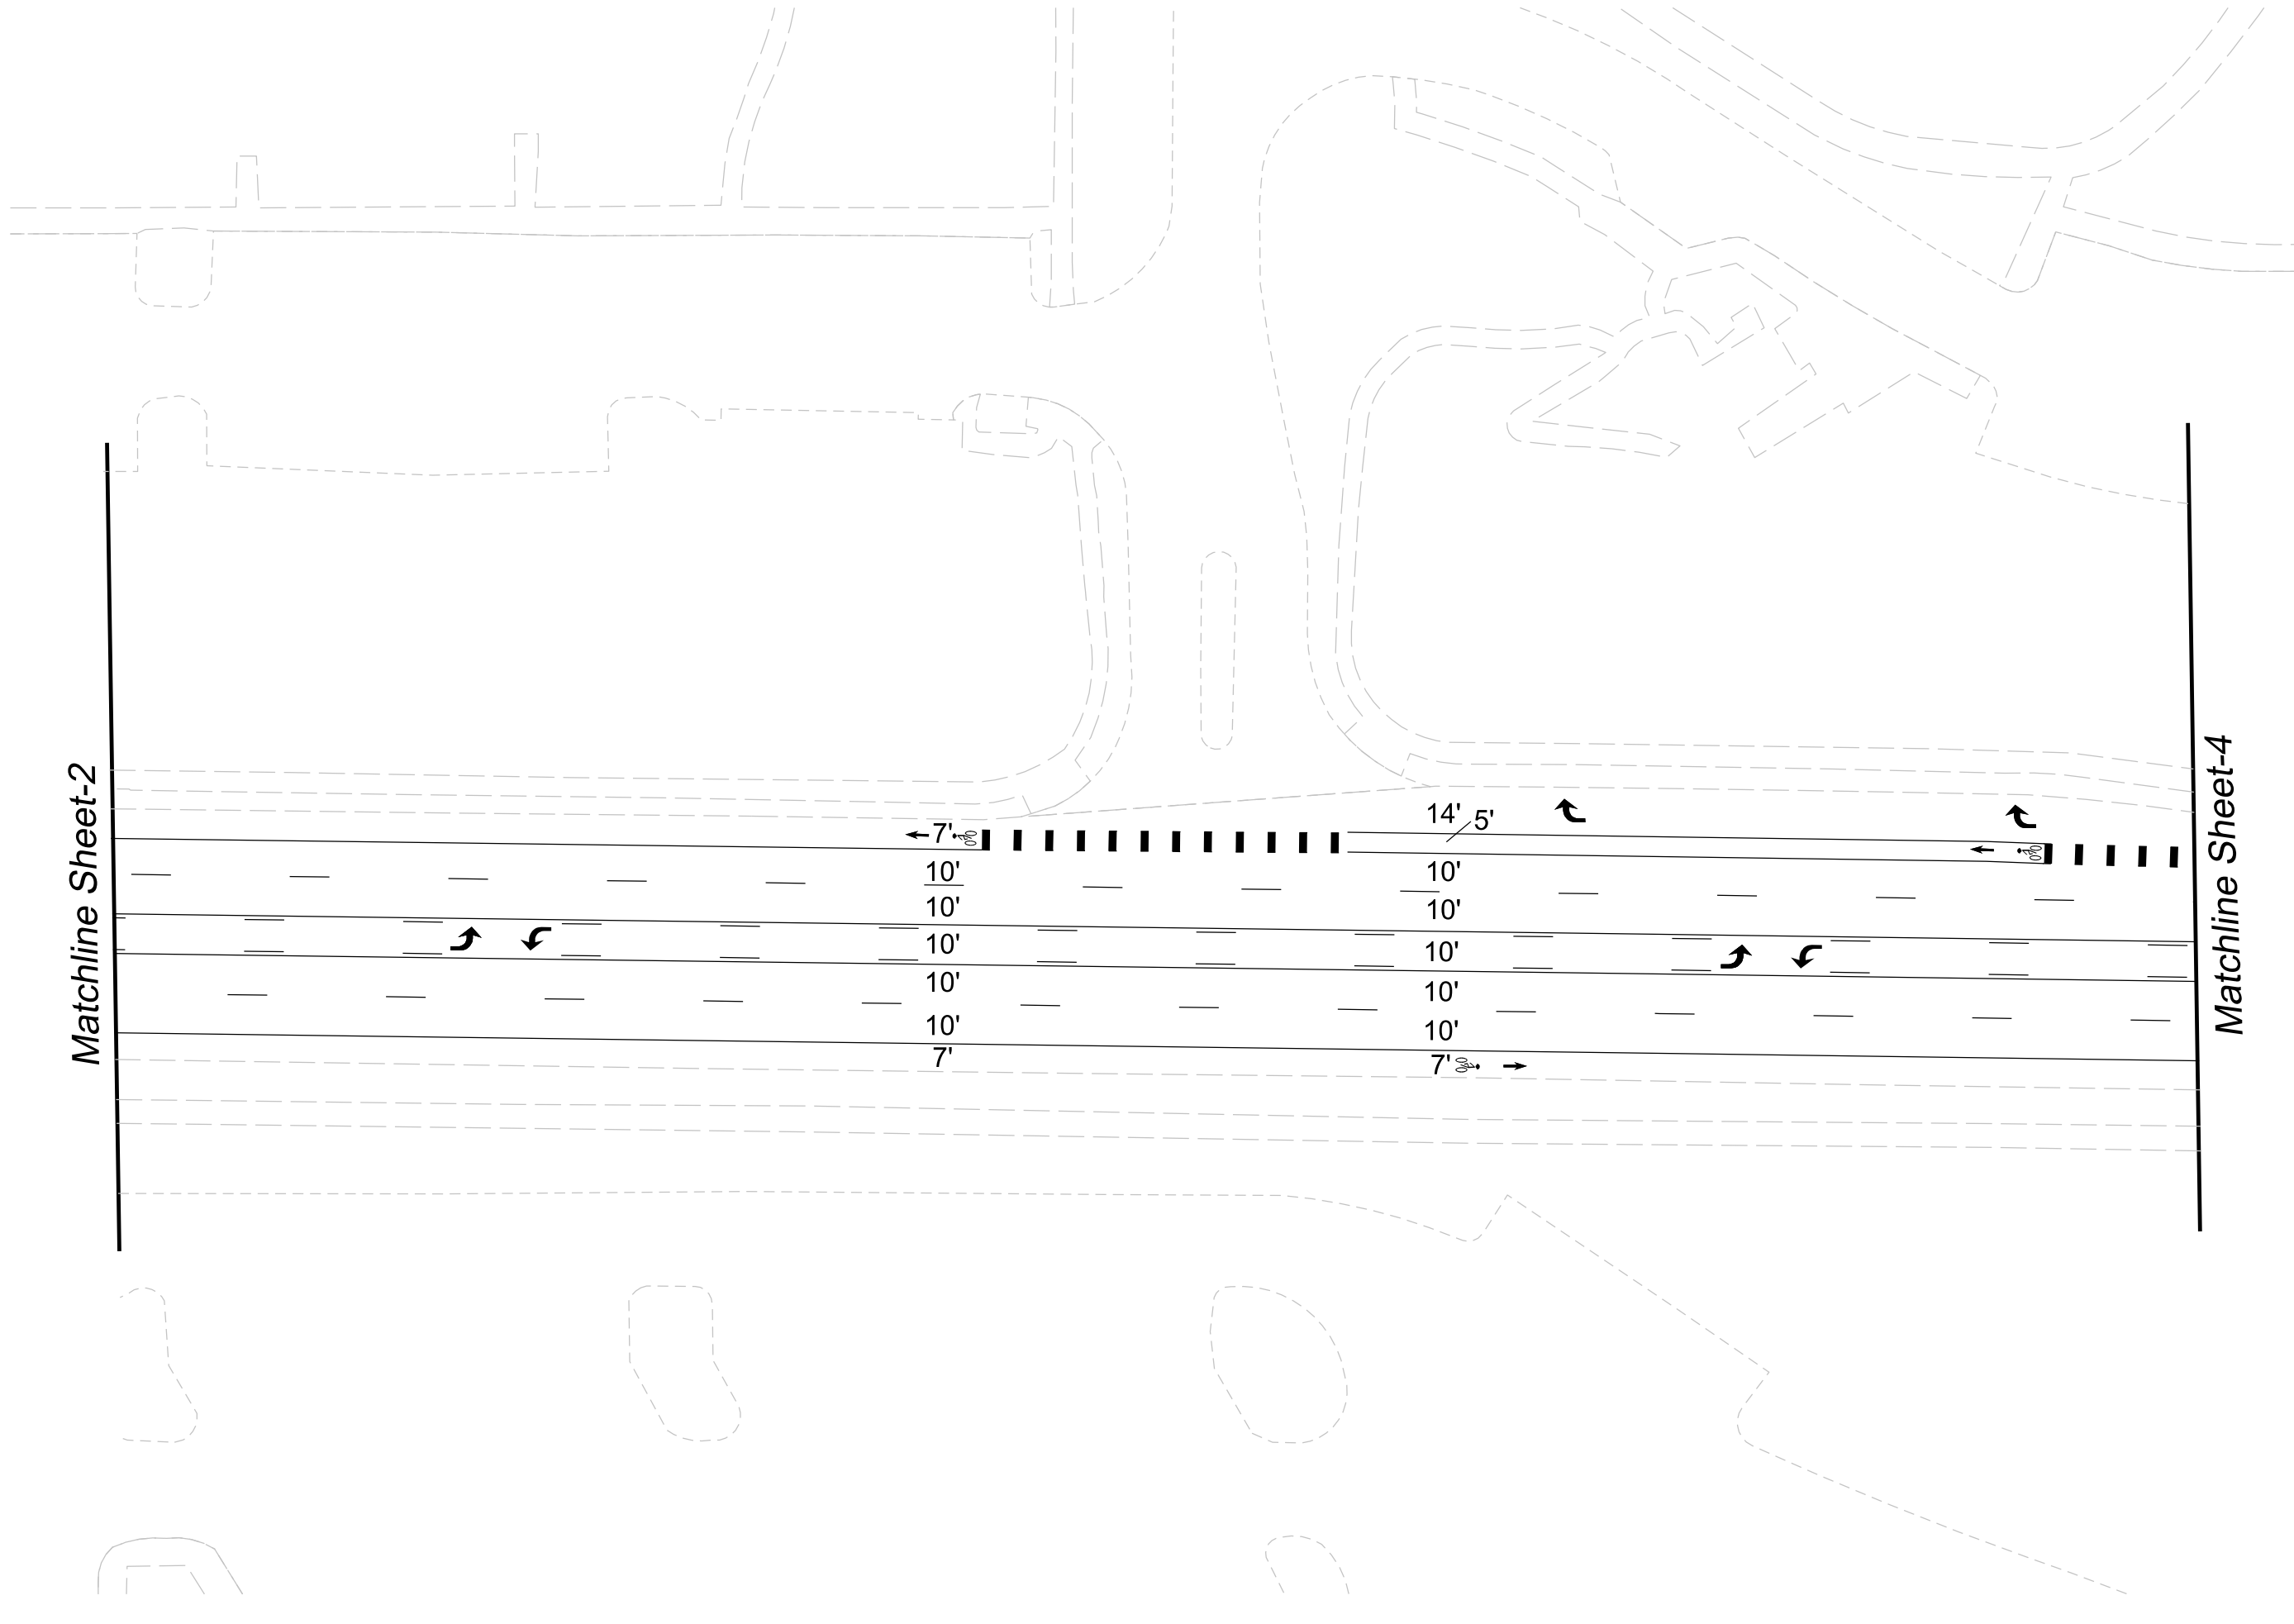

Pavement Marking Drawings

CITY RESURFACING
OLD WAKE FOREST RD
From Triangle Town Blvd
to Fox Rd

DATE: 01/2021
CADD TECH: BEC

CHECKED BY:

REVISIONS


NO.	DATE

SCALES
HSCALE 1"=40'
VSCALE
SHEET NO.

PM-3

Matchline Sheet-3

Matchline Sheet-5

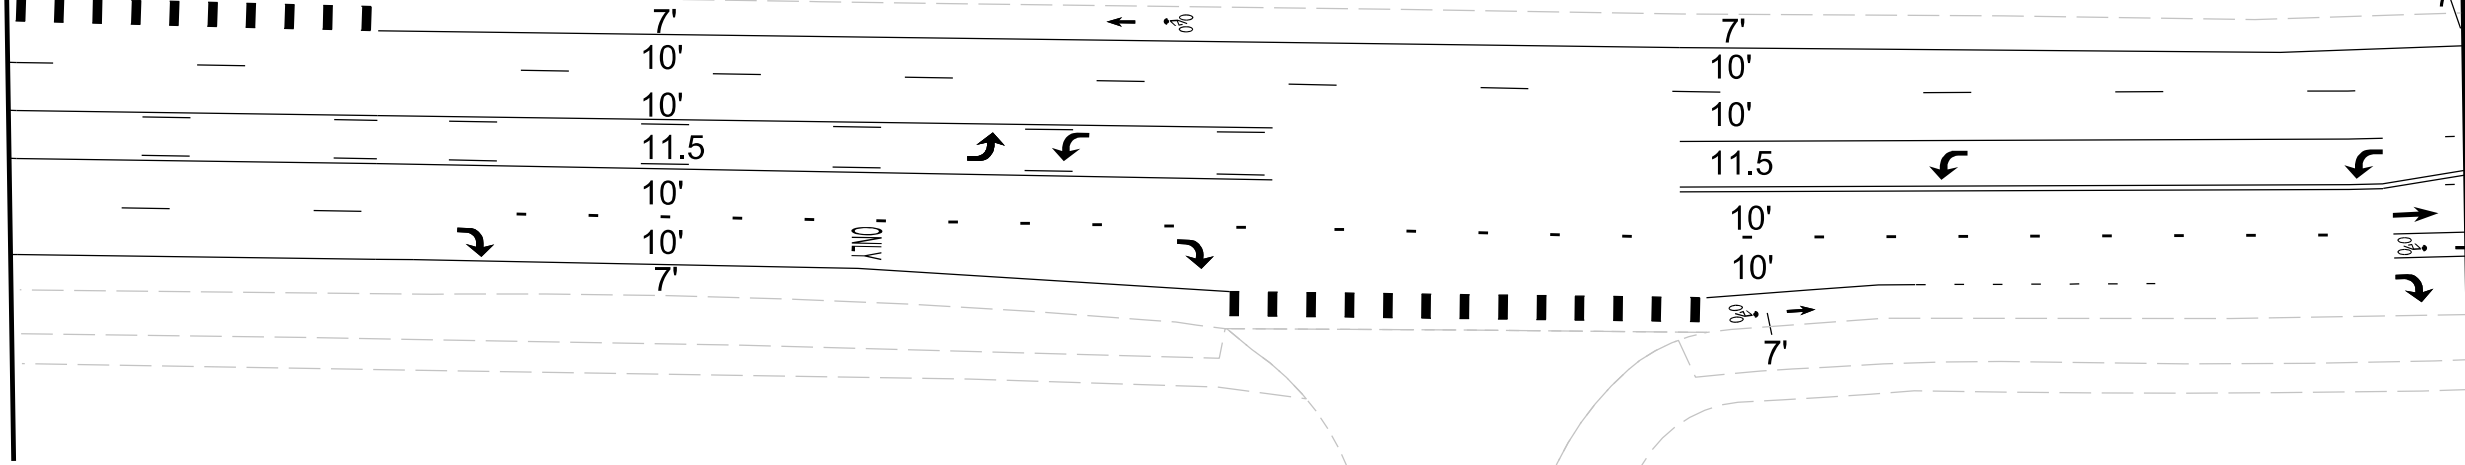

DATE: 01/2021

CADD TECH: BEC

CHECKED BY:

REVISIONS

NO.	DATE

SCALES
HSCALE 1"=40'
VSCALE
SHEET NO.

PM-4

Matchline Sheet-4

12' 5'

10'

10'

10'

10'

10'

ONLY



12' 5'

10'

10'

10'

10'

10'

7'



SEGAL DR

FOX RD



CITY OF RALEIGH
TRANSPORTATION
DEPARTMENT

Pavement Marking Drawings

CITY RESURFACING
OLD WAKE FOREST RD
From Triangle Town Blvd
to Fox Rd

DATE: 01/2021

CADD TECH: BEC

CHECKED BY:

REVISIONS

NO. DATE

SCALES

HSCALE 1"=40'

VSCALE

SHEET NO.

PM-5