



HAMMOND RD

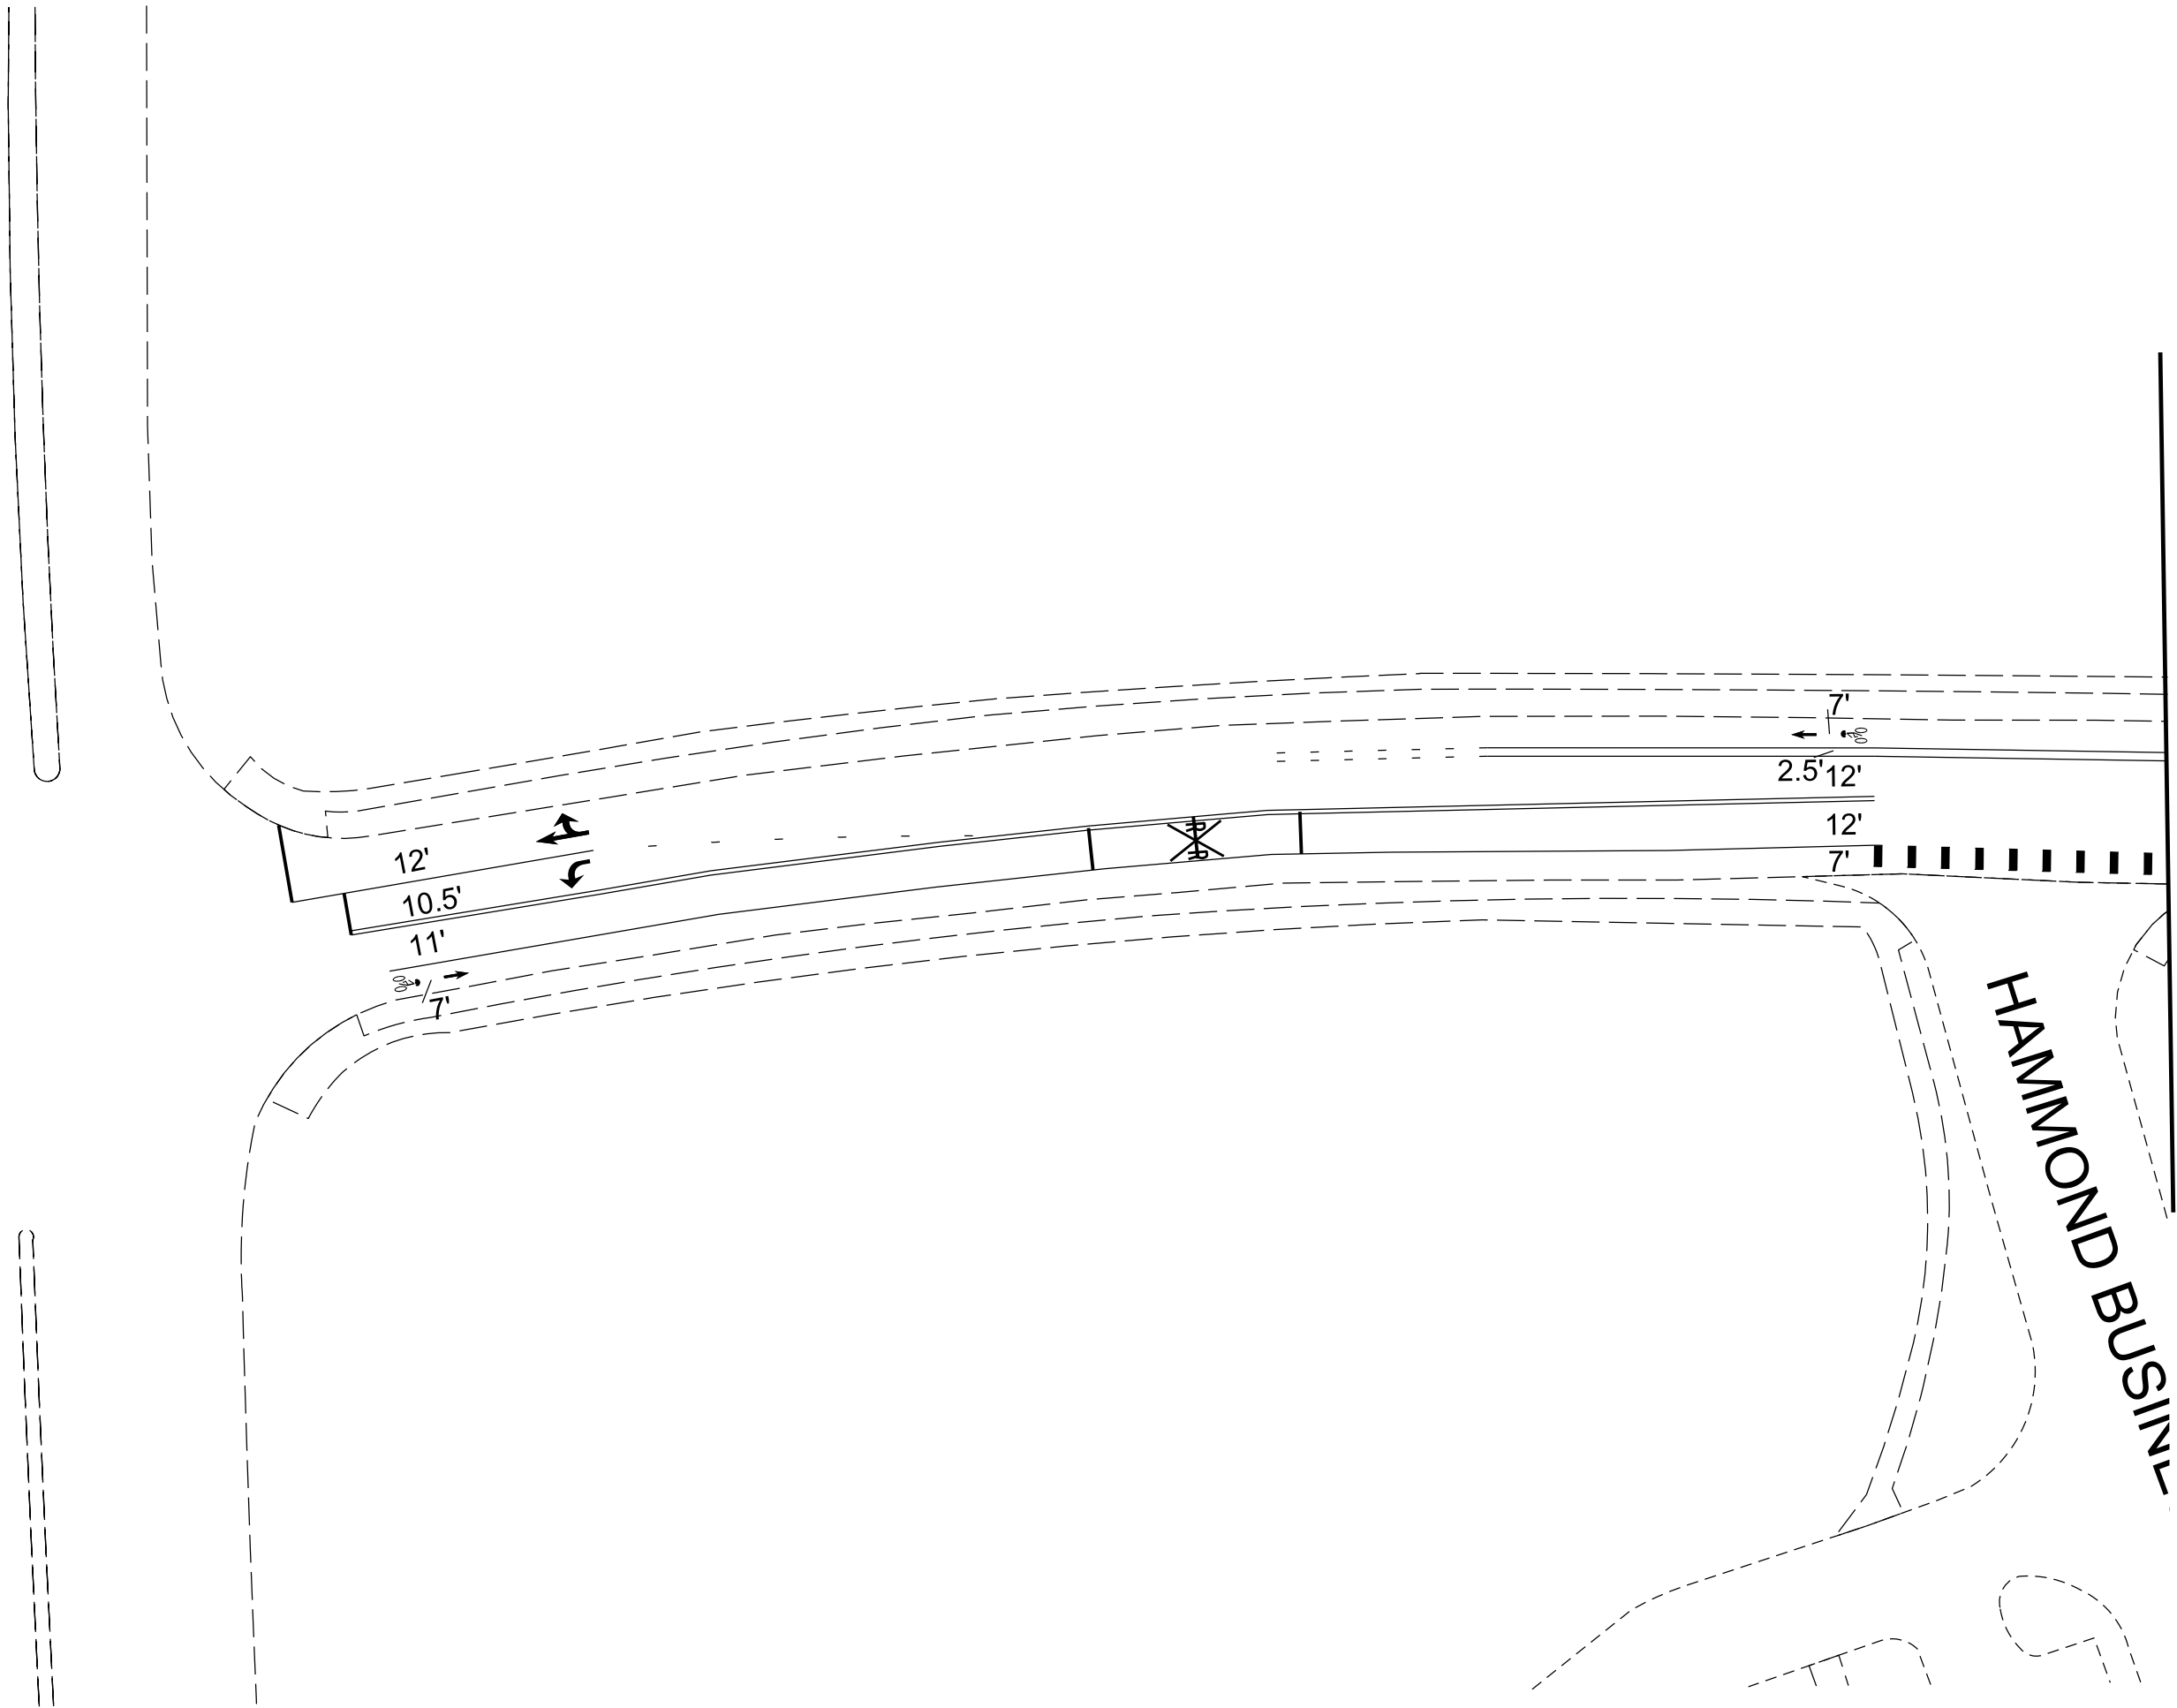



Matchline Sheet-2

 <p>CITY OF RALEIGH TRANSPORTATION DEPARTMENT</p>		<p>RUSH ST Hammond Rd to Garner Rd</p>	<p>2021 CITY RESURFACING Pavement Marking Plans</p>	<p>REVISIONS</p> <table border="1"> <tr><td> </td><td> </td></tr> <tr><td> </td><td> </td></tr> <tr><td> </td><td> </td></tr> <tr><td> </td><td> </td></tr> </table> <p>SCALES HSCALE VSCALE SHEET NO.</p>									<p>PM-1</p>

AND BUSINESS PL

Matchline Sheet-1

Matchline Sheet-3

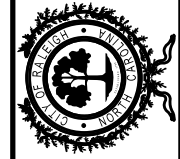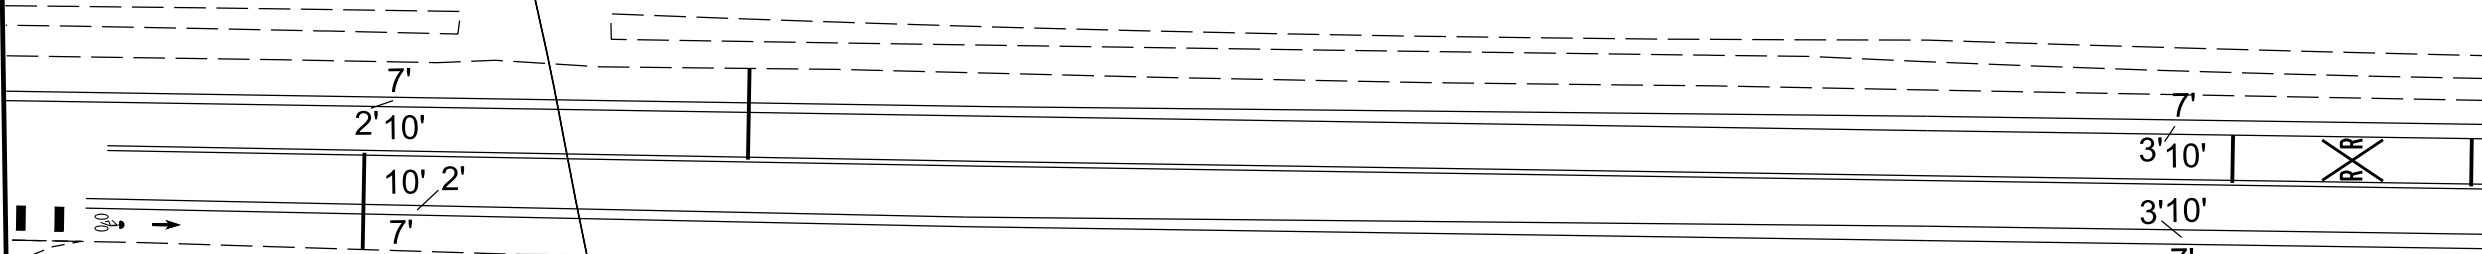

CITY OF RALEIGH
TRANSPORTATION
DEPARTMENT


RUSH ST
Hammond Rd to Garner Rd

2021 CITY RESURFACING
Pavement Marking Plans

REVISIONS	

SCALES	
HSCALE	
VSCALE	
SHEET NO.	

PM-2

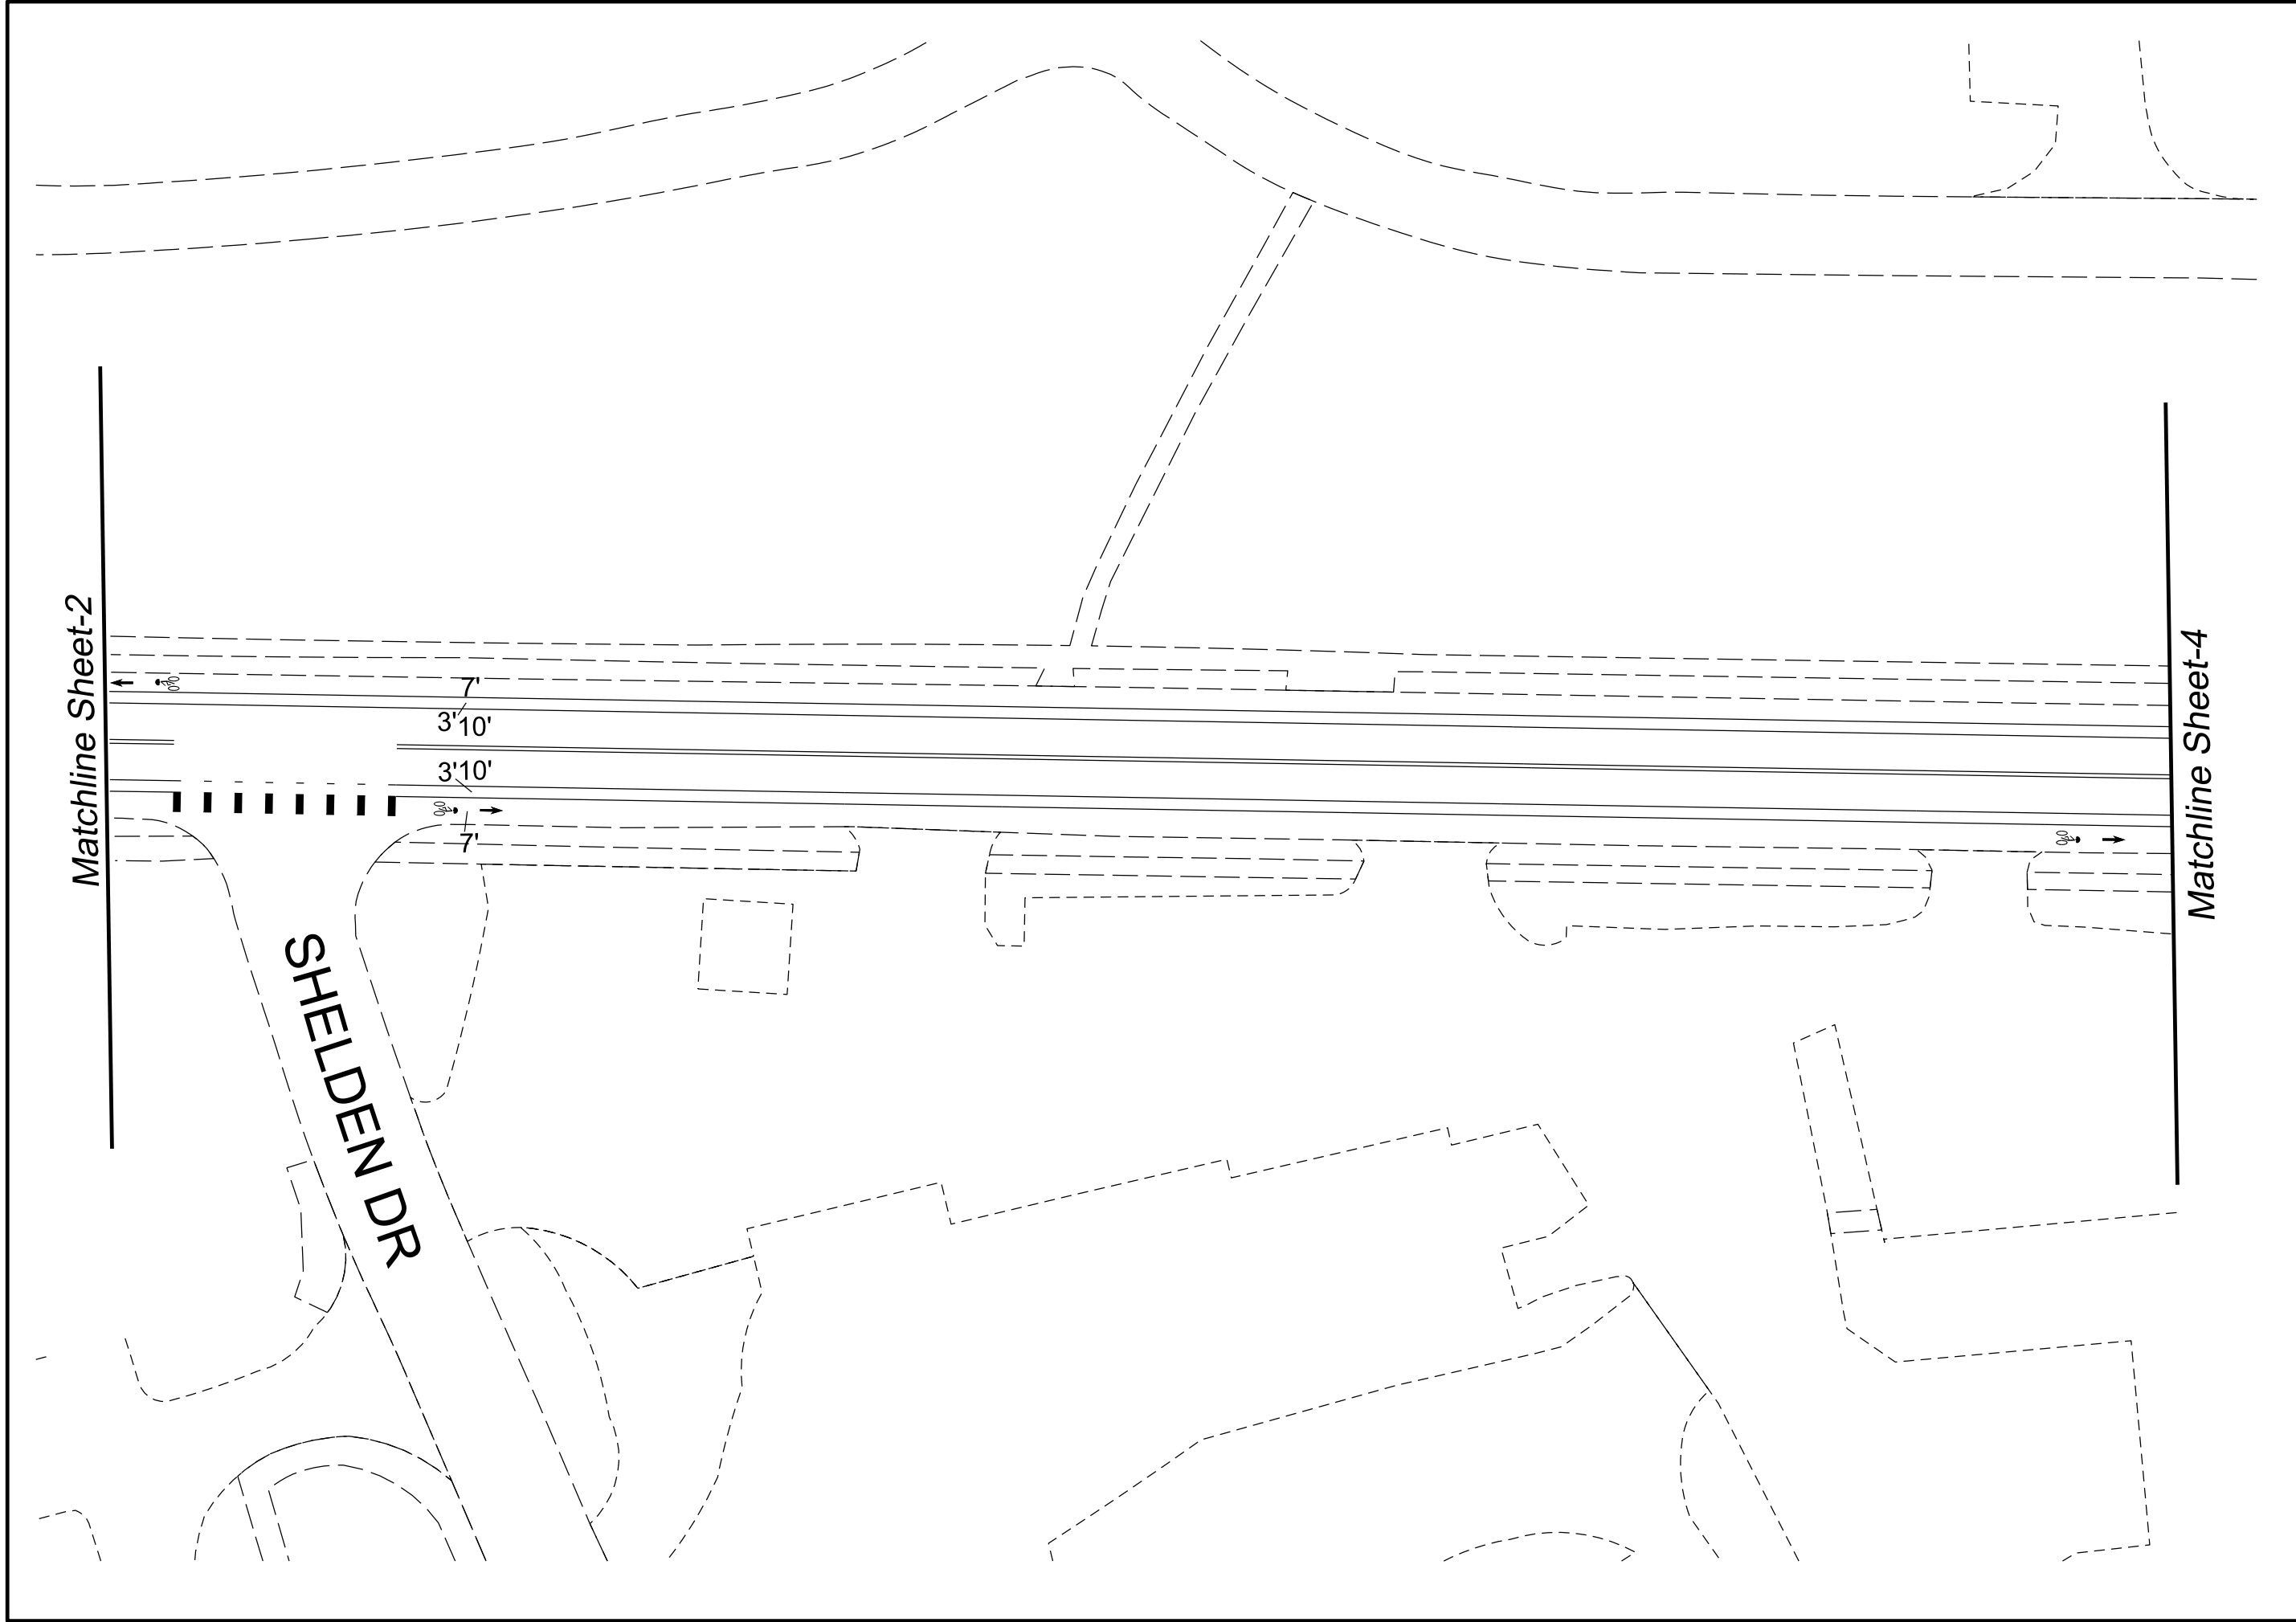


Matchline Sheet-2

Matchline Sheet-4

SHELDEN DR

3'10"

3'10"

 

RUSH ST
Hammond Rd to Garner Rd

2021 CITY RESURFACING
Pavement Marking Plans

REVISIONS	


SCALES
HSCALE
VSCALE
SHEET NO.

PM-3

0

0

0

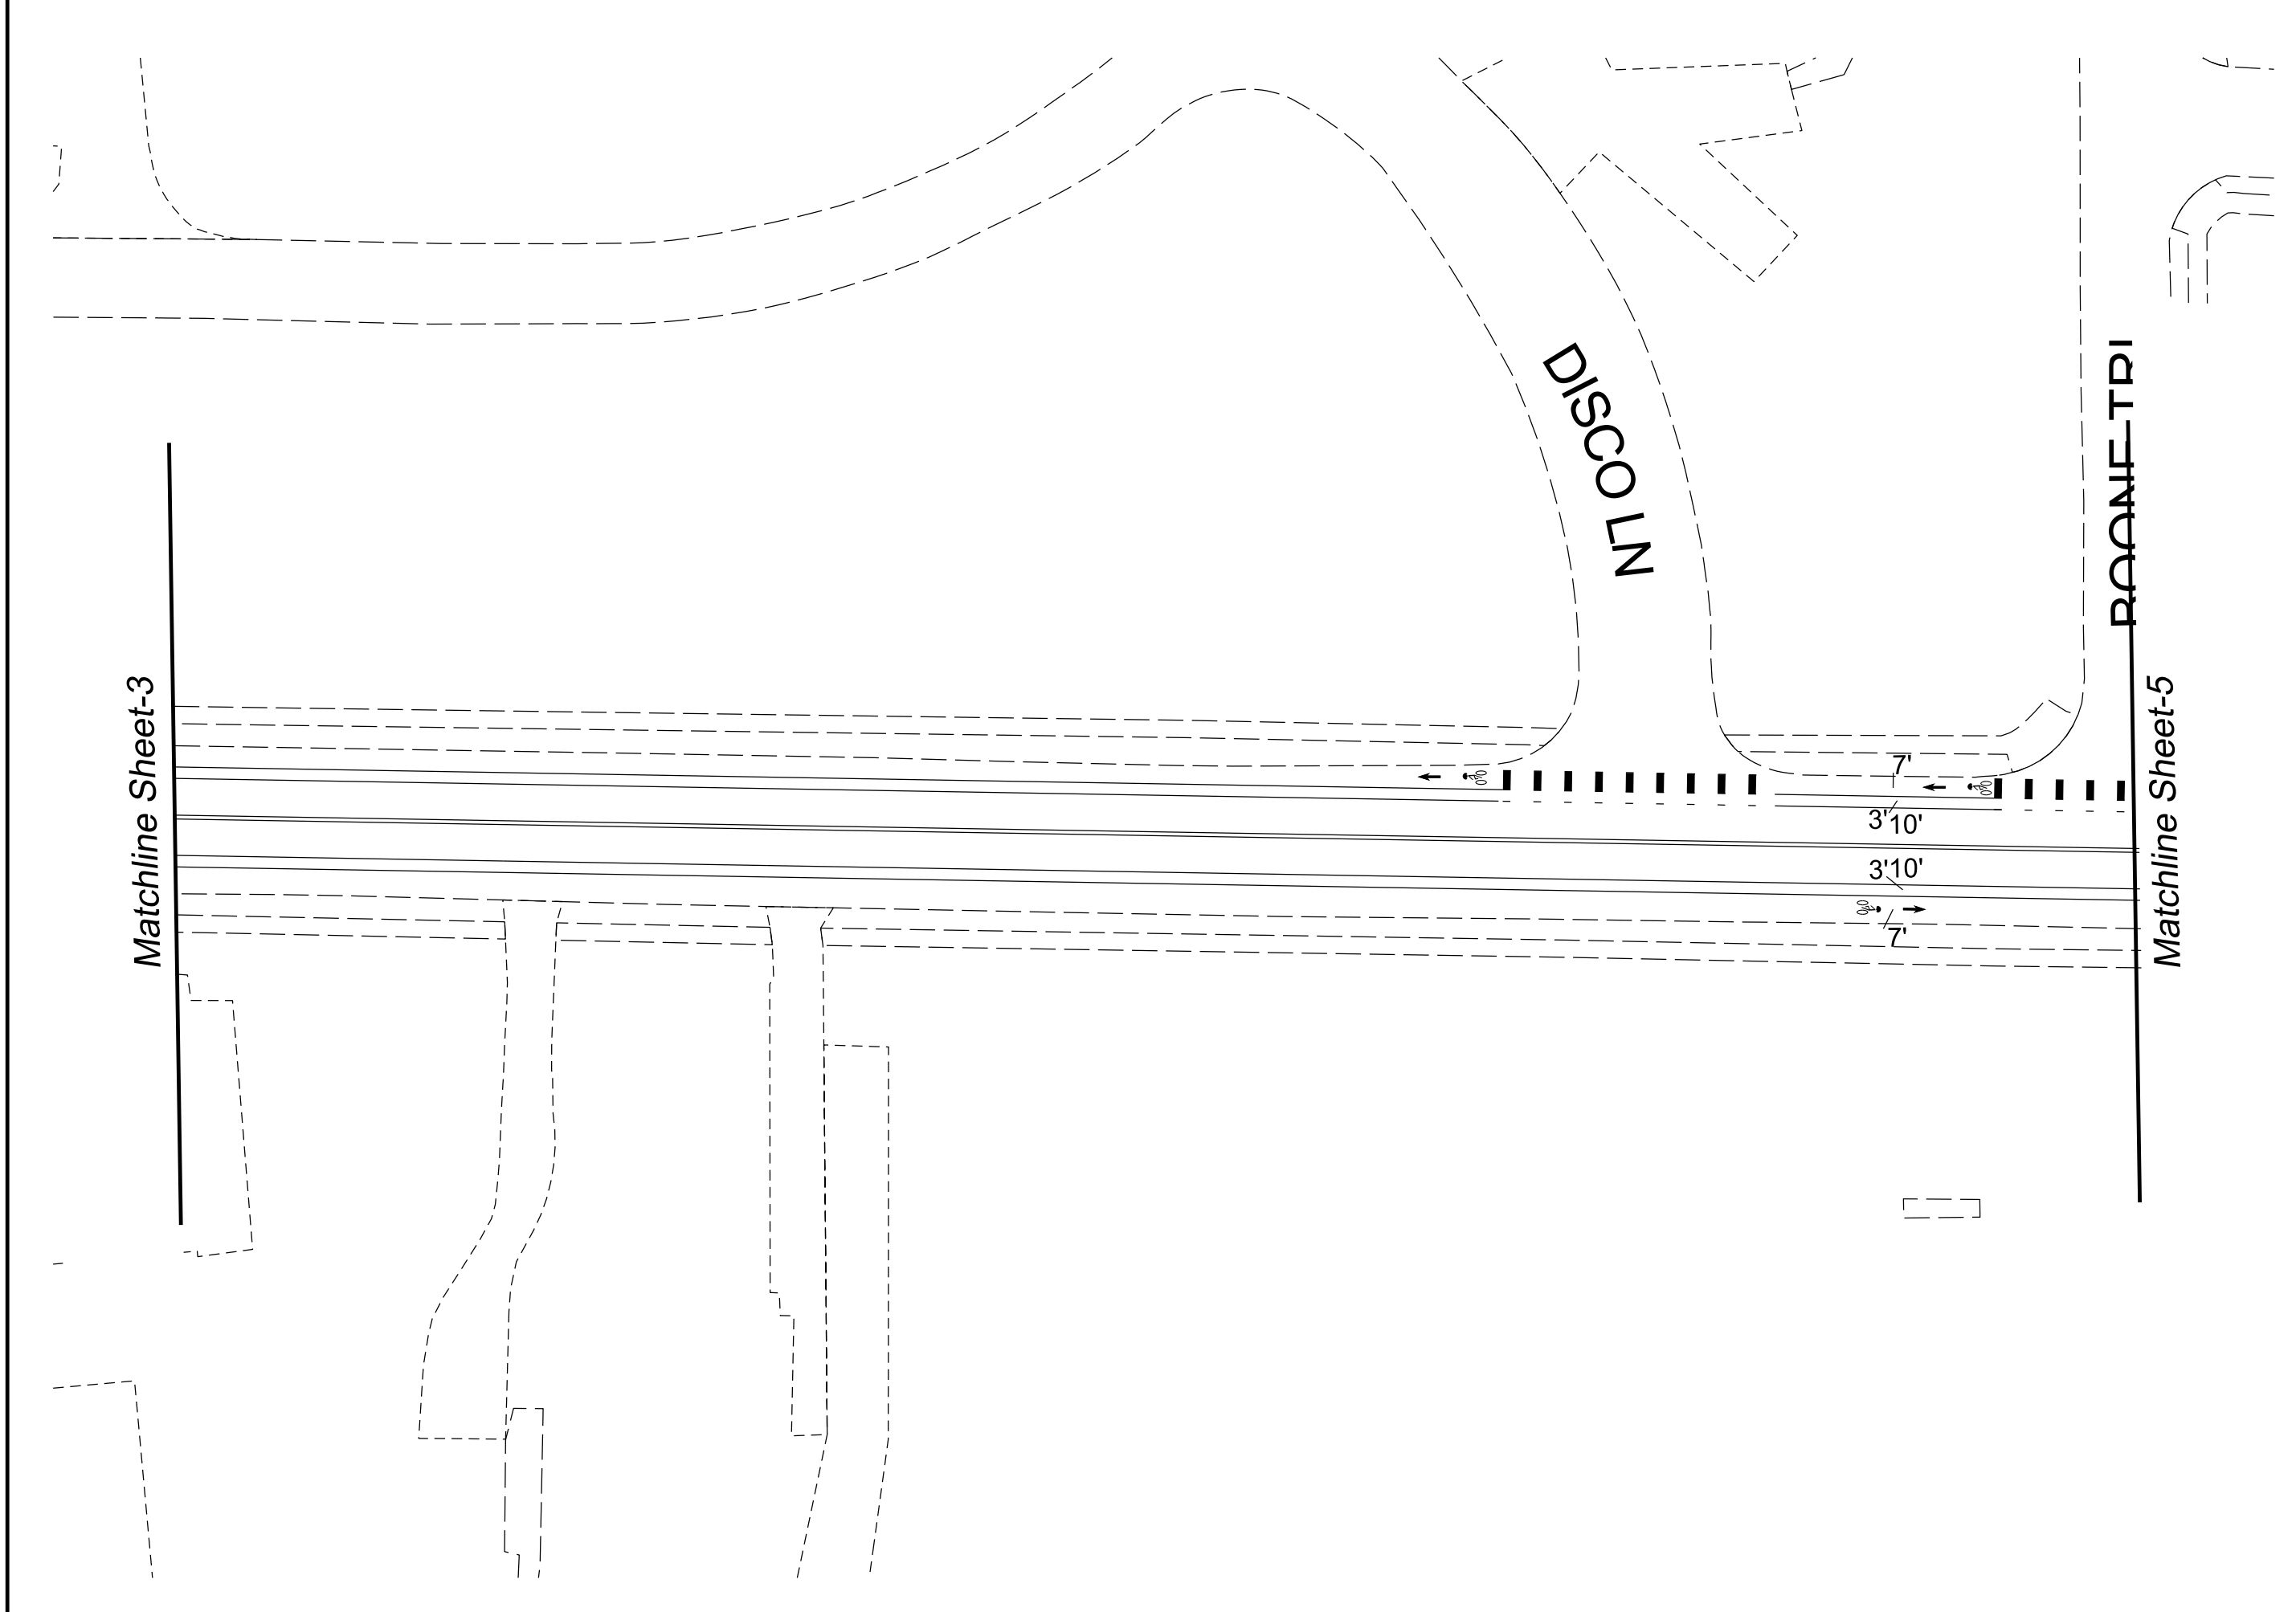

Matchline Sheet-3

RUSH ST


Matchline Sheet-5

DISCO LN

3'10"

3'10"

7'

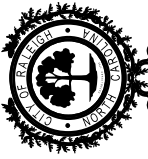	CITY OF RALEIGH TRANSPORTATION DEPARTMENT	
	RUSH ST <i>Hammond Rd to Garner Rd</i>	
2021 CITY RESURFACING <i>Pavement Marking Plans</i>		
REVISIONS		
SCALES HSCALE VSCALE SHEET NO.		
PM-4		

0


0

Matchline Sheet-4

BOONE TRL

BOONE TRL

Matchline Sheet-6

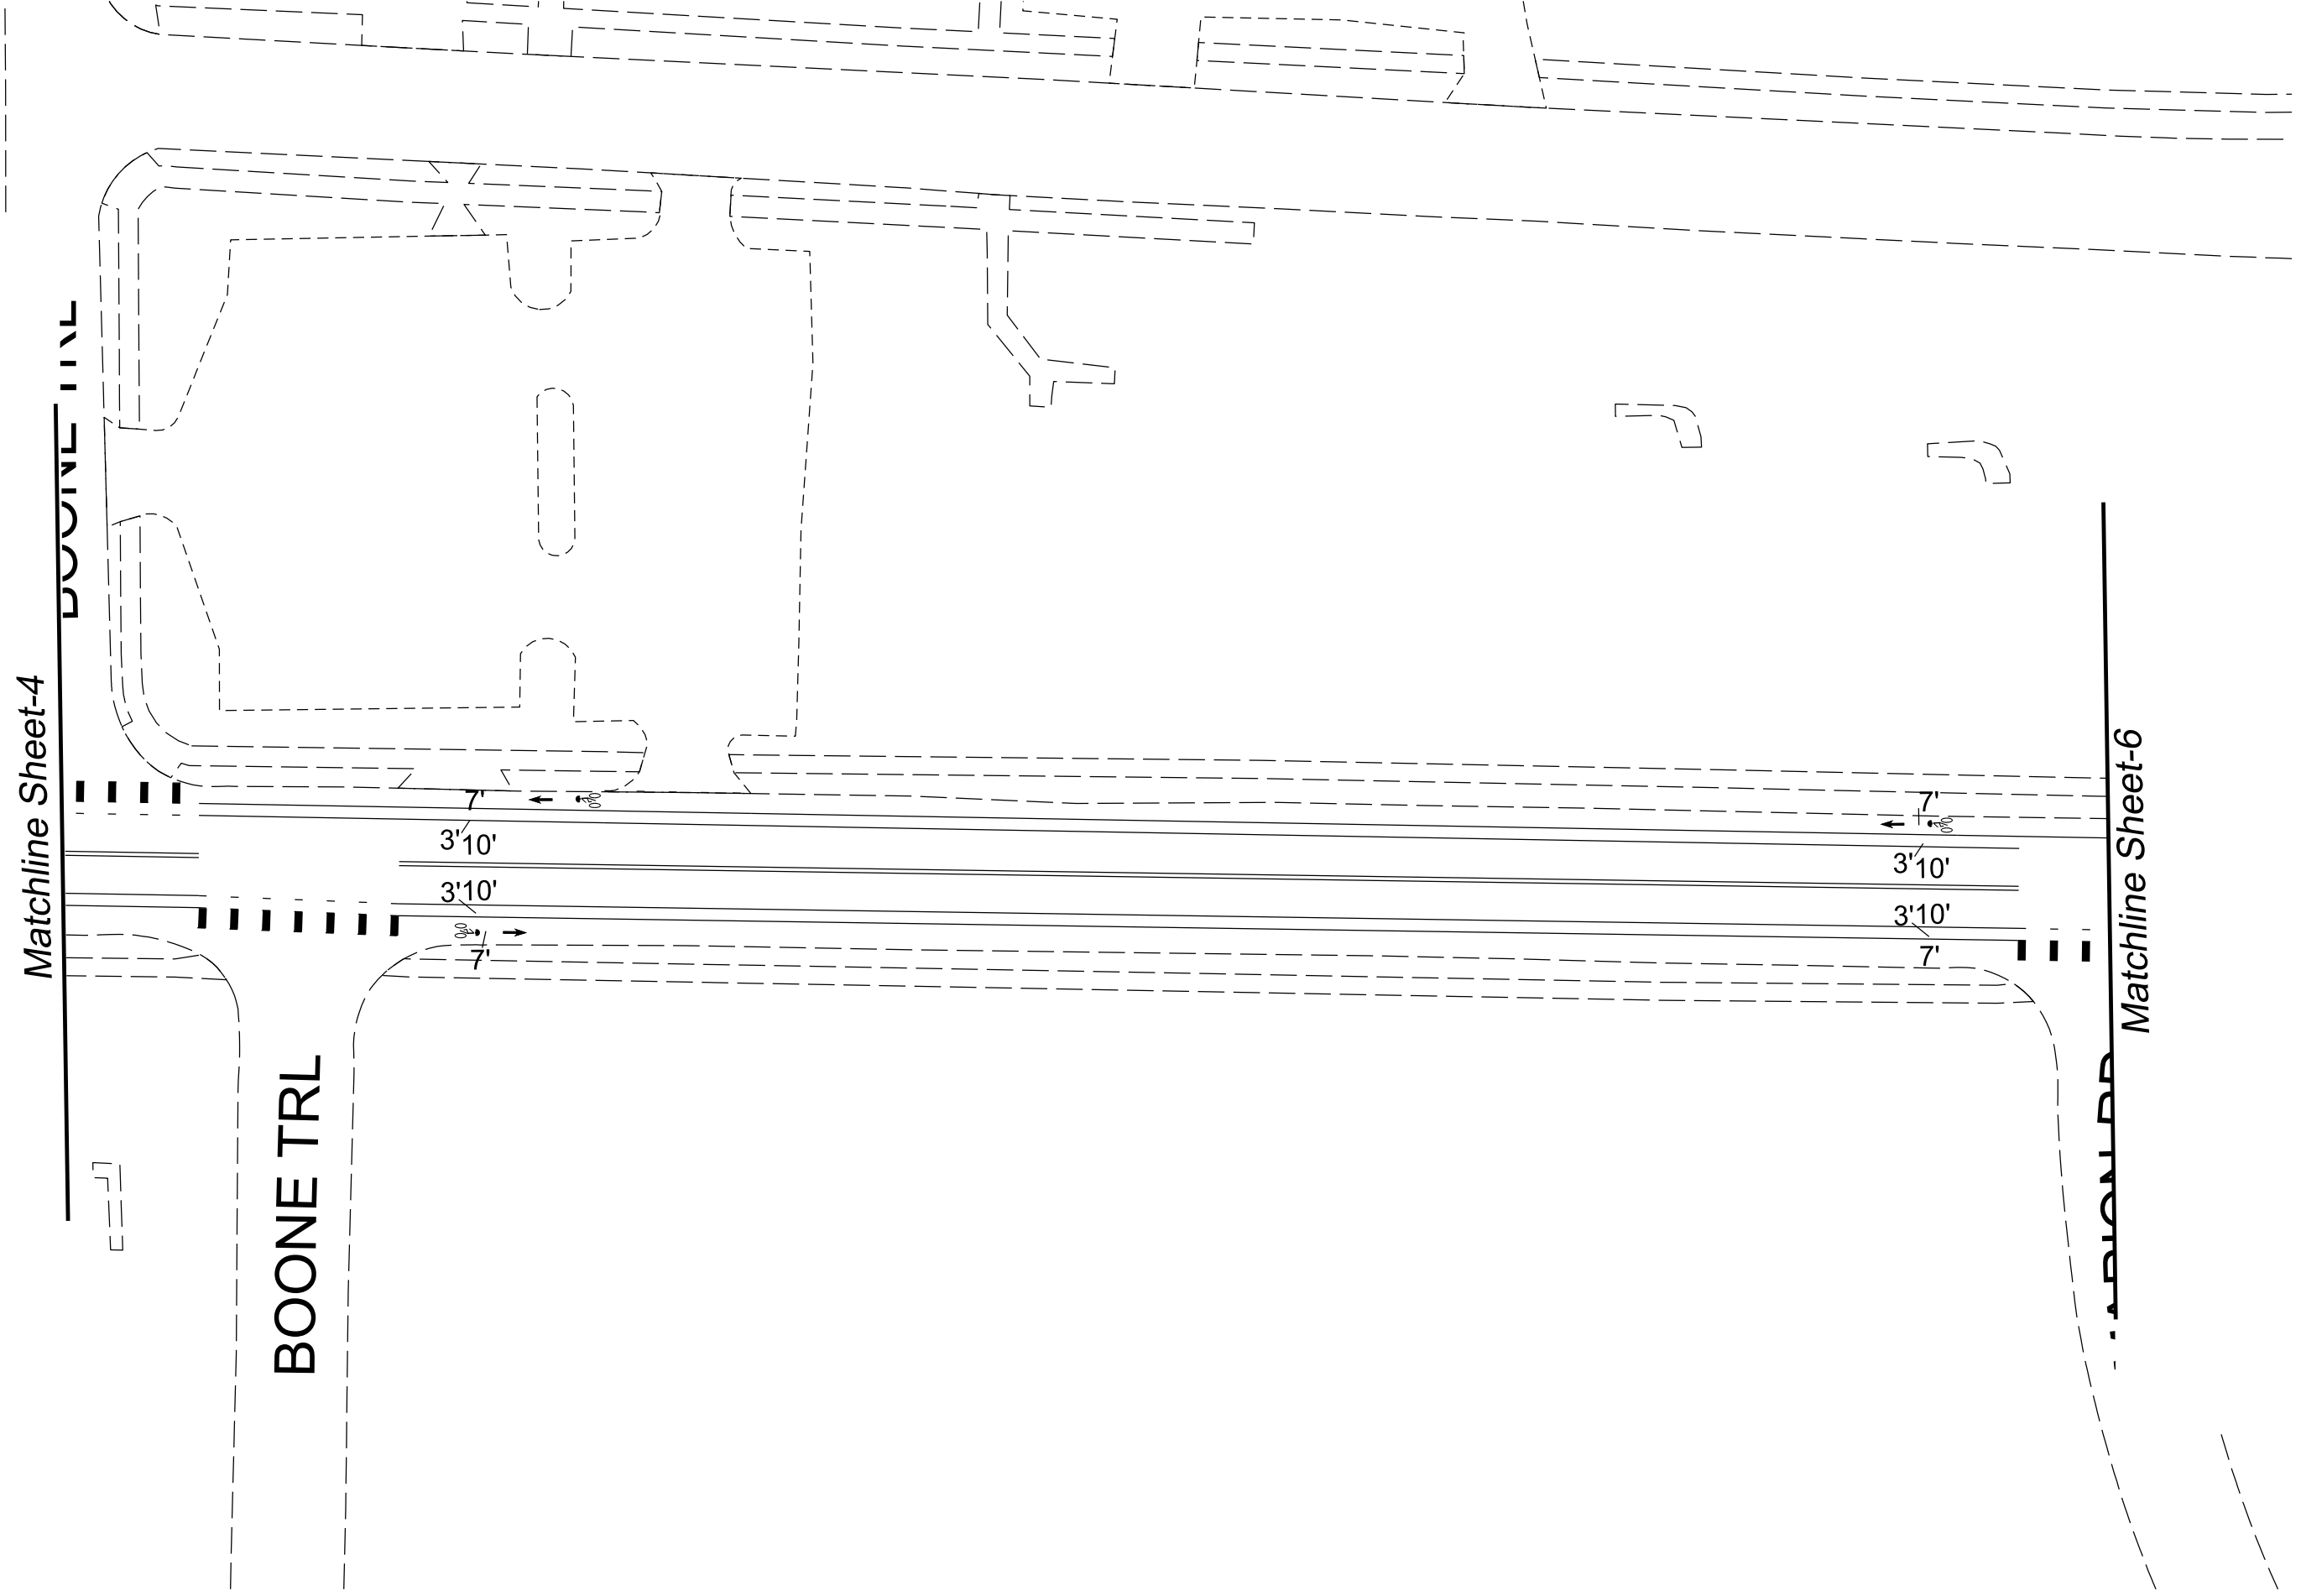

CITY OF RALEIGH
 TRANSPORTATION
 DEPARTMENT

RUSH ST
 Hammond Rd to Garner Rd

2021 CITY RESURFACING
 Pavement Marking Plans

REVISIONS	


SCALES
 HSCALE
 VSCALE
 SHEET NO.

PM-5

Matchline Sheet-5

MARION RD

GARNER RD

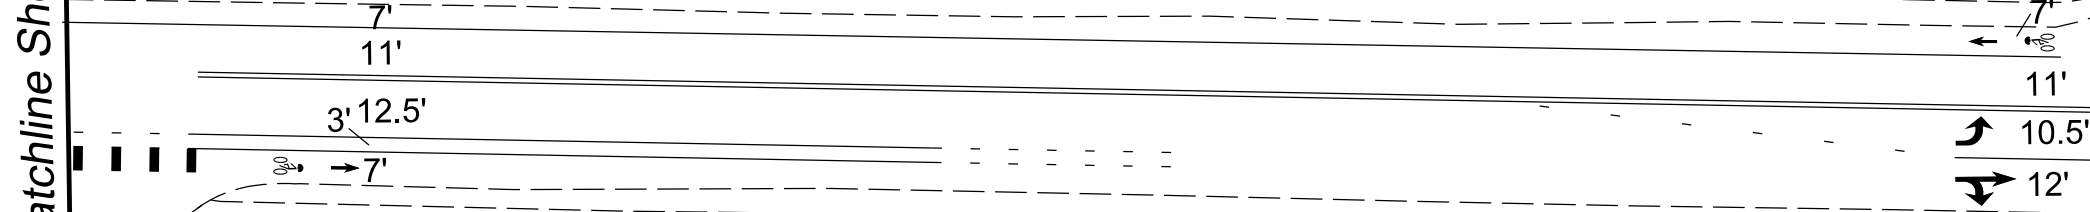

CITY OF RALEIGH
TRANSPORTATION
DEPARTMENT

RUSH ST
Hammond Rd to Garner Rd

2021 CITY RESURFACING
Pavement Marking Plans

REVISIONS

SCALES
HSCALE
VSCALE
SHEET NO.

PM-6