



Whitaker Mill Rd
From Reaves Dr to
Wake Forest Rd

2022 Street Resurfacing
Pavement Marking Plans

CADD TECH:
BEC

REVISIONS

SCALES
HSCALE 1"=40'
VSCALE
SHEET NO.


PM-1

PAVEMENT MARKING LINES


T2	-	THERMOPLASTIC	(4", 90 MIL)	WHITE SOLID LANE LINE
T4	-	THERMOPLASTIC	(4", 90 MIL)	3FT.-9FT./SP WHITE MINISKIP
T5	-	THERMOPLASTIC	(4", 90 MIL)	2 FT. - 6 FT./SP WHITE MINISKIP
T11	-	THERMOPLASTIC	(4", 90 MIL)	YELLOW SINGLE CENTER
T12	-	THERMOPLASTIC	(4", 90 MIL)	10 FT YELLOW SKIP
T13	-	THERMOPLASTIC	(4", 90 MIL)	YELLOW DOUBLE CENTER
T40	-	THERMOPLASTIC	(8", 90 MIL)	WHITE GORE LINE
T41	-	THERMOPLASTIC	(8", 90 MIL)	YELLOW DIAGONAL
T61	-	THERMOPLASTIC	(24", 90 MIL)	WHITE STOPBAR
T62	-	THERMOPLASTIC	(24", 90 MIL)	WHITE CROSSWALK LINE

PAVEMENT MARKING SYMBOLS

T90	-	THERMOPLASTIC	(90 MIL)	BICYCLE SYMBOL, HEATED-IN-PLACE
T91	-	THERMOPLASTIC	(90 MIL)	BICYCLE STRAIGHT ARROW, HEATED-IN-PLACE
T70	-	THERMOPLASTIC	(90 MIL)	LEFT TURN ARROW

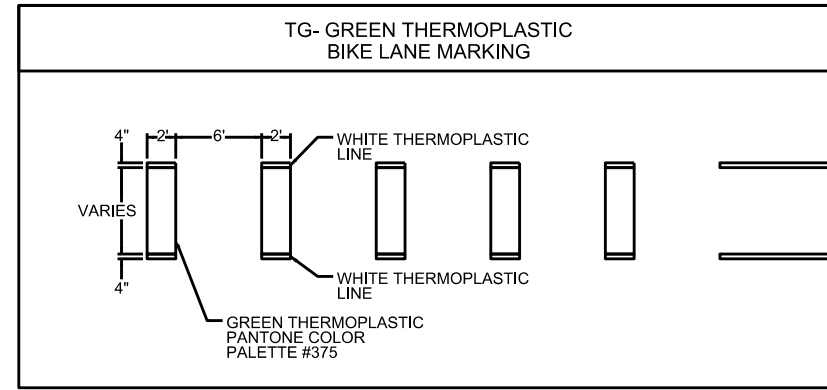

*Measurements are from face of curb unless otherwise noted.
Place arrows per NCDOT Std Drawings 1205

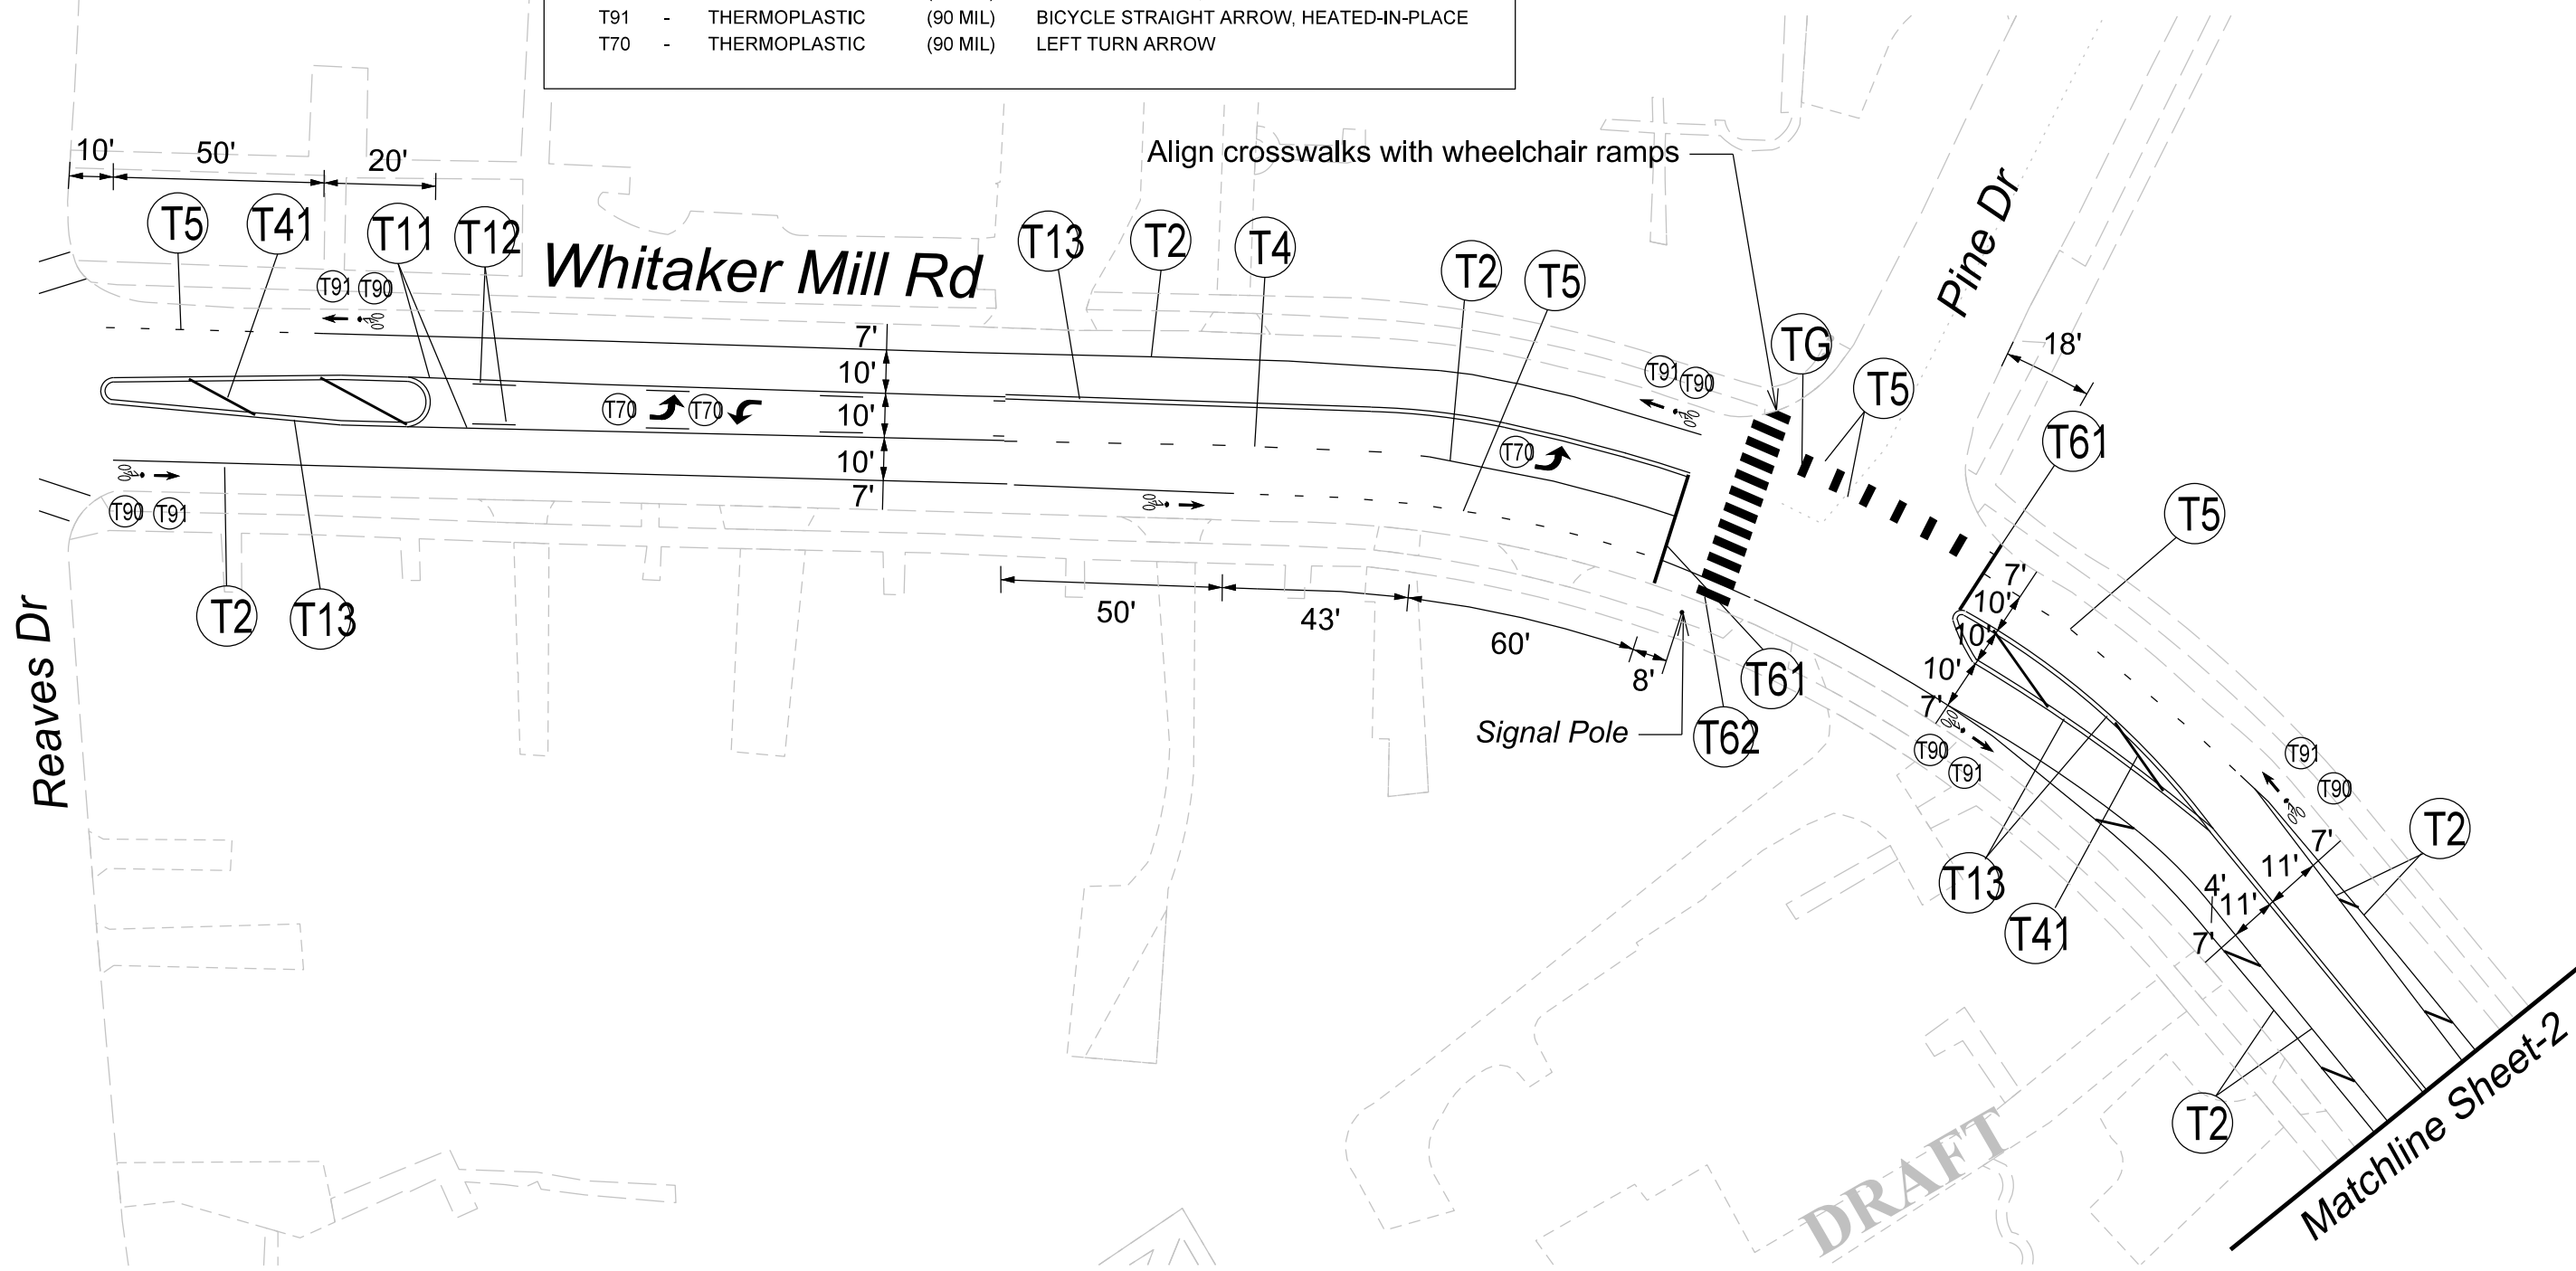


DRAFT


Matchline Sheet-2

PAVEMENT MARKING LINES			
T2	-	THERMOPLASTIC (4", 90 MIL)	WHITE SOLID LANE LINE
T5	-	THERMOPLASTIC (4", 90 MIL)	2 FT. - 6 FT./SP WHITE MINISKIP
T11	-	THERMOPLASTIC (4", 90 MIL)	YELLOW SINGLE CENTER
T12	-	THERMOPLASTIC (4", 90 MIL)	10 FT. YELLOW SKIP
T13	-	THERMOPLASTIC (4", 90 MIL)	YELLOW DOUBLE CENTER
T14	-	THERMOPLASTIC (4", 90 MIL)	2FT.-6FT./SP YELLOW MINISKIP
T40	-	THERMOPLASTIC (8", 90 MIL)	WHITE GORE LINE
T42	-	THERMOPLASTIC (8", 90 MIL)	YELLOW DIAGONAL

PAVEMENT MARKING SYMBOLS			
T90	-	THERMOPLASTIC (90 MIL)	BICYCLE SYMBOL, HEATED-IN-PLACE
T91	-	THERMOPLASTIC (90 MIL)	BICYCLE STRAIGHT ARROW, HEATED-IN-PLACE
T70	-	THERMOPLASTIC (90 MIL)	LEFT TURN ARROW

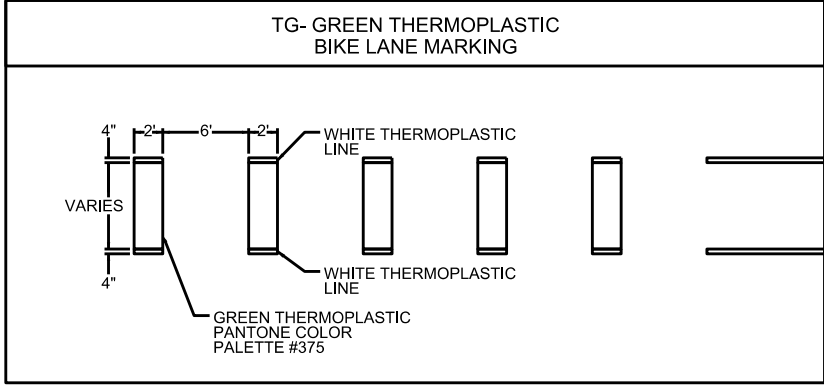

*Measurements are from face of curb unless otherwise noted.
Place arrows per NCDOT Std Drawings 1205

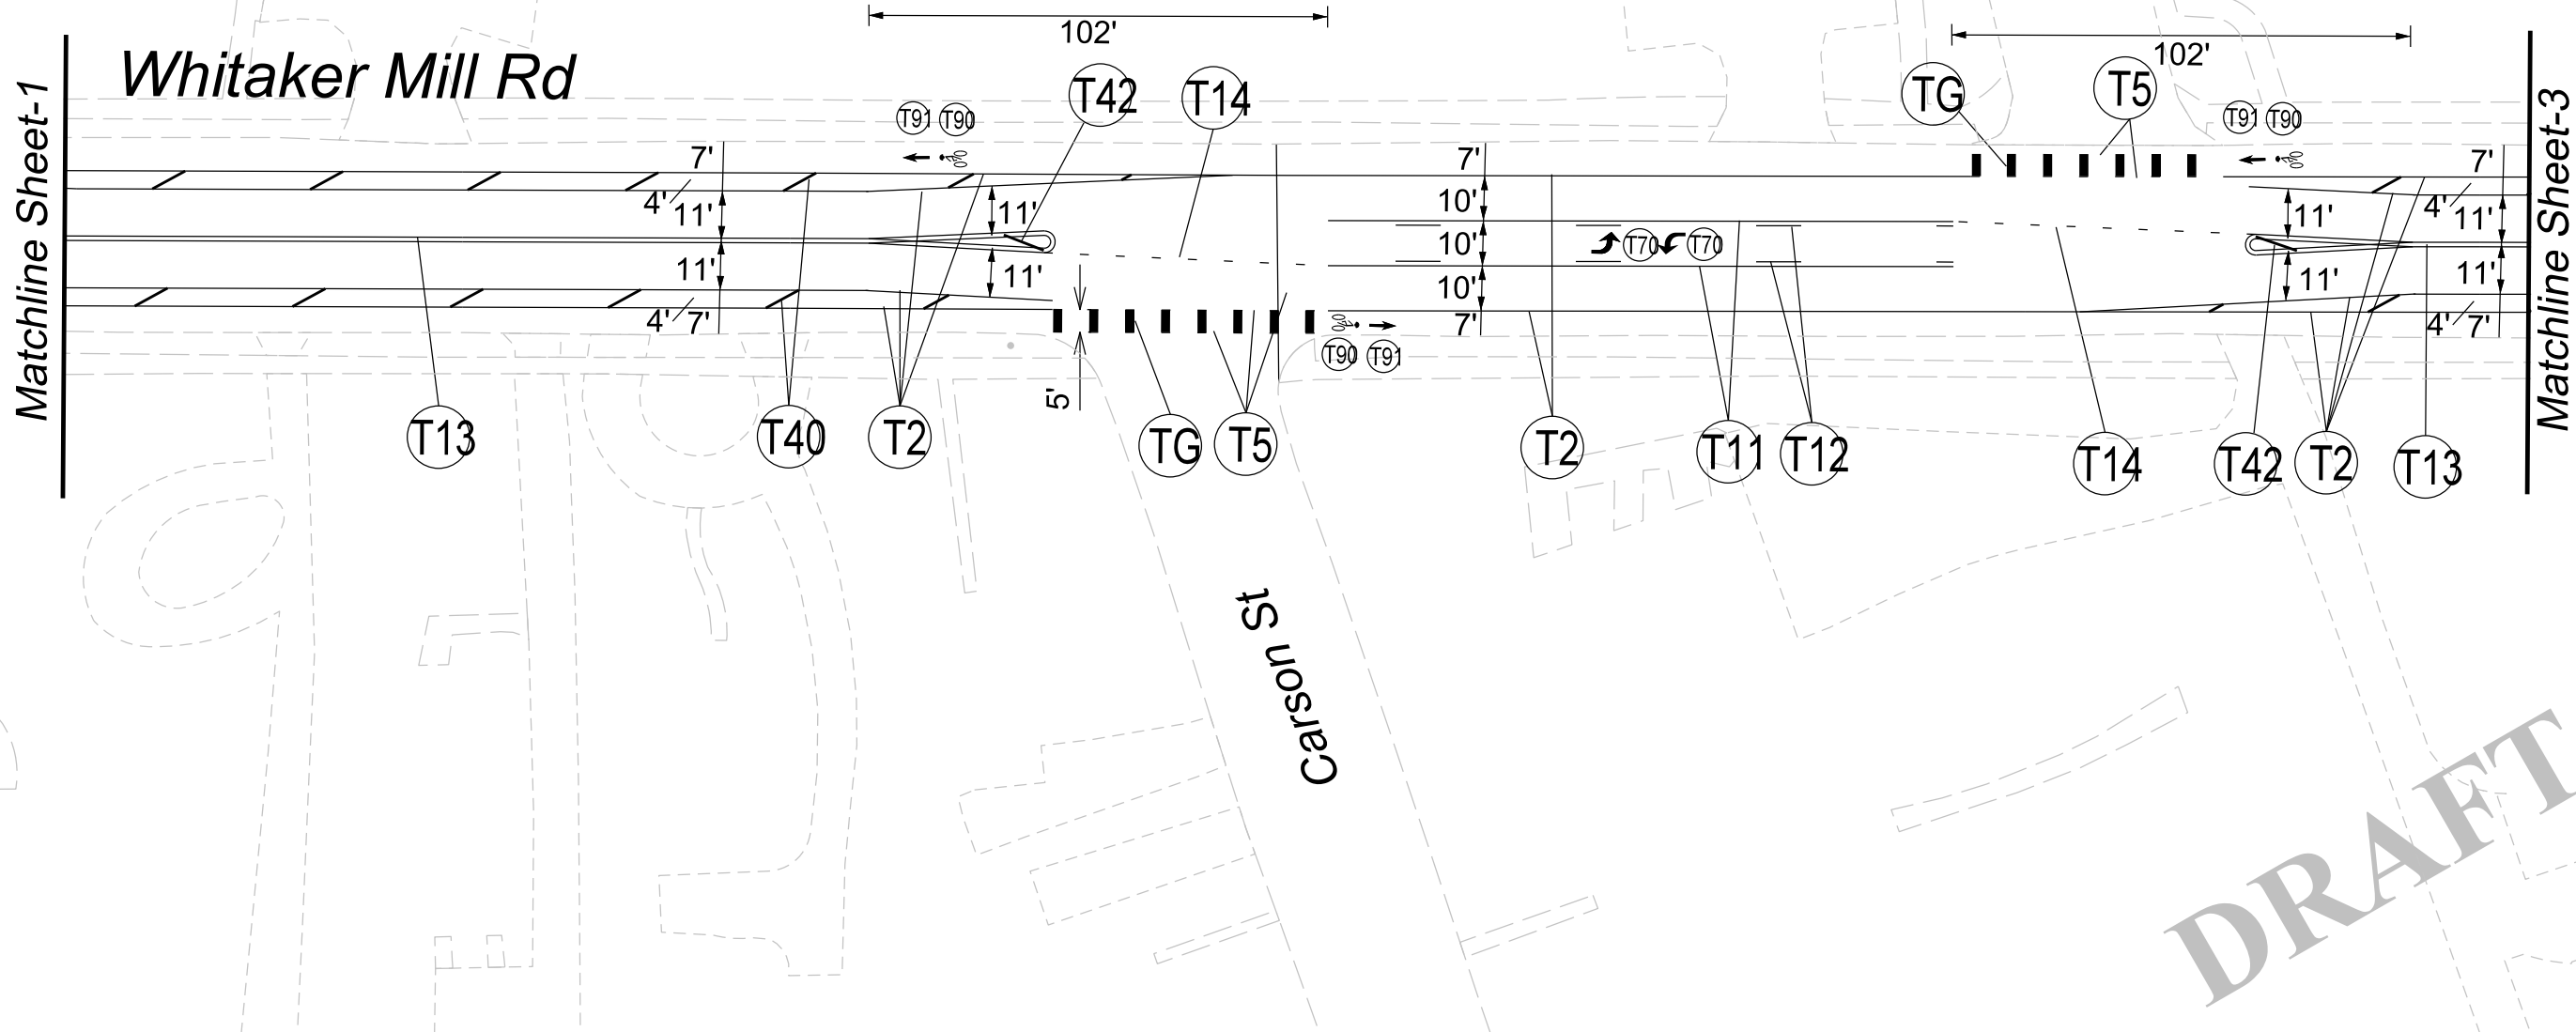

Whitaker Mill Rd
From Reaves Dr to
Wake Forest Rd

2022 Street Resurfacing
Pavement Marking Plans

CADD TECH:	BEC
REVISIONS	
SCALES	HSCALE 1"=40'
	VSCALE
	SHEET NO.


DRAFT

PAVEMENT MARKING LINES


T2	-	THERMOPLASTIC	(4", 90 MIL)	WHITE SOLID LANE LINE
T5	-	THERMOPLASTIC	(4", 90 MIL)	2 FT. - 6 FT./SP WHITE MINISKIP
T13	-	THERMOPLASTIC	(4", 90 MIL)	YELLOW DOUBLE CENTER
T40	-	THERMOPLASTIC	(8", 90MIL)	WHITE GORELINE
T41	-	THERMOPLASTIC	(8", 90 MIL)	YELLOW DIAGONAL

PAVEMENT MARKING SYMBOLS

T90	-	THERMOPLASTIC	(90 MIL)	BICYCLE SYMBOL, HEATED-IN-PLACE
T91	-	THERMOPLASTIC	(90 MIL)	BICYCLE STRAIGHT ARROW, HEATED-IN-PLACE

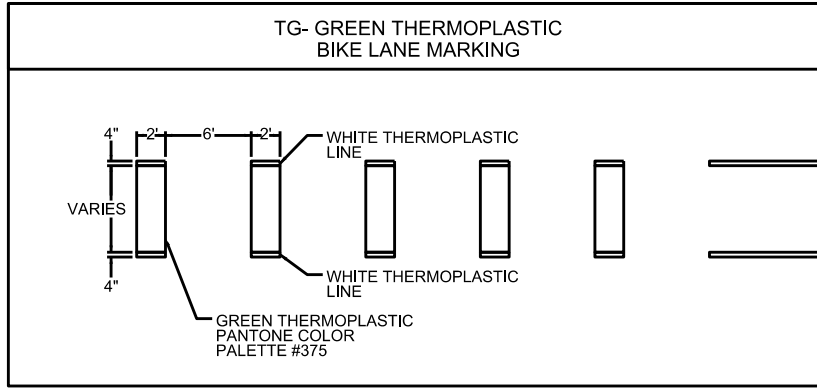

*Measurements are from face of curb unless otherwise noted.
Place arrows per NCDOT Std Drawings 1205

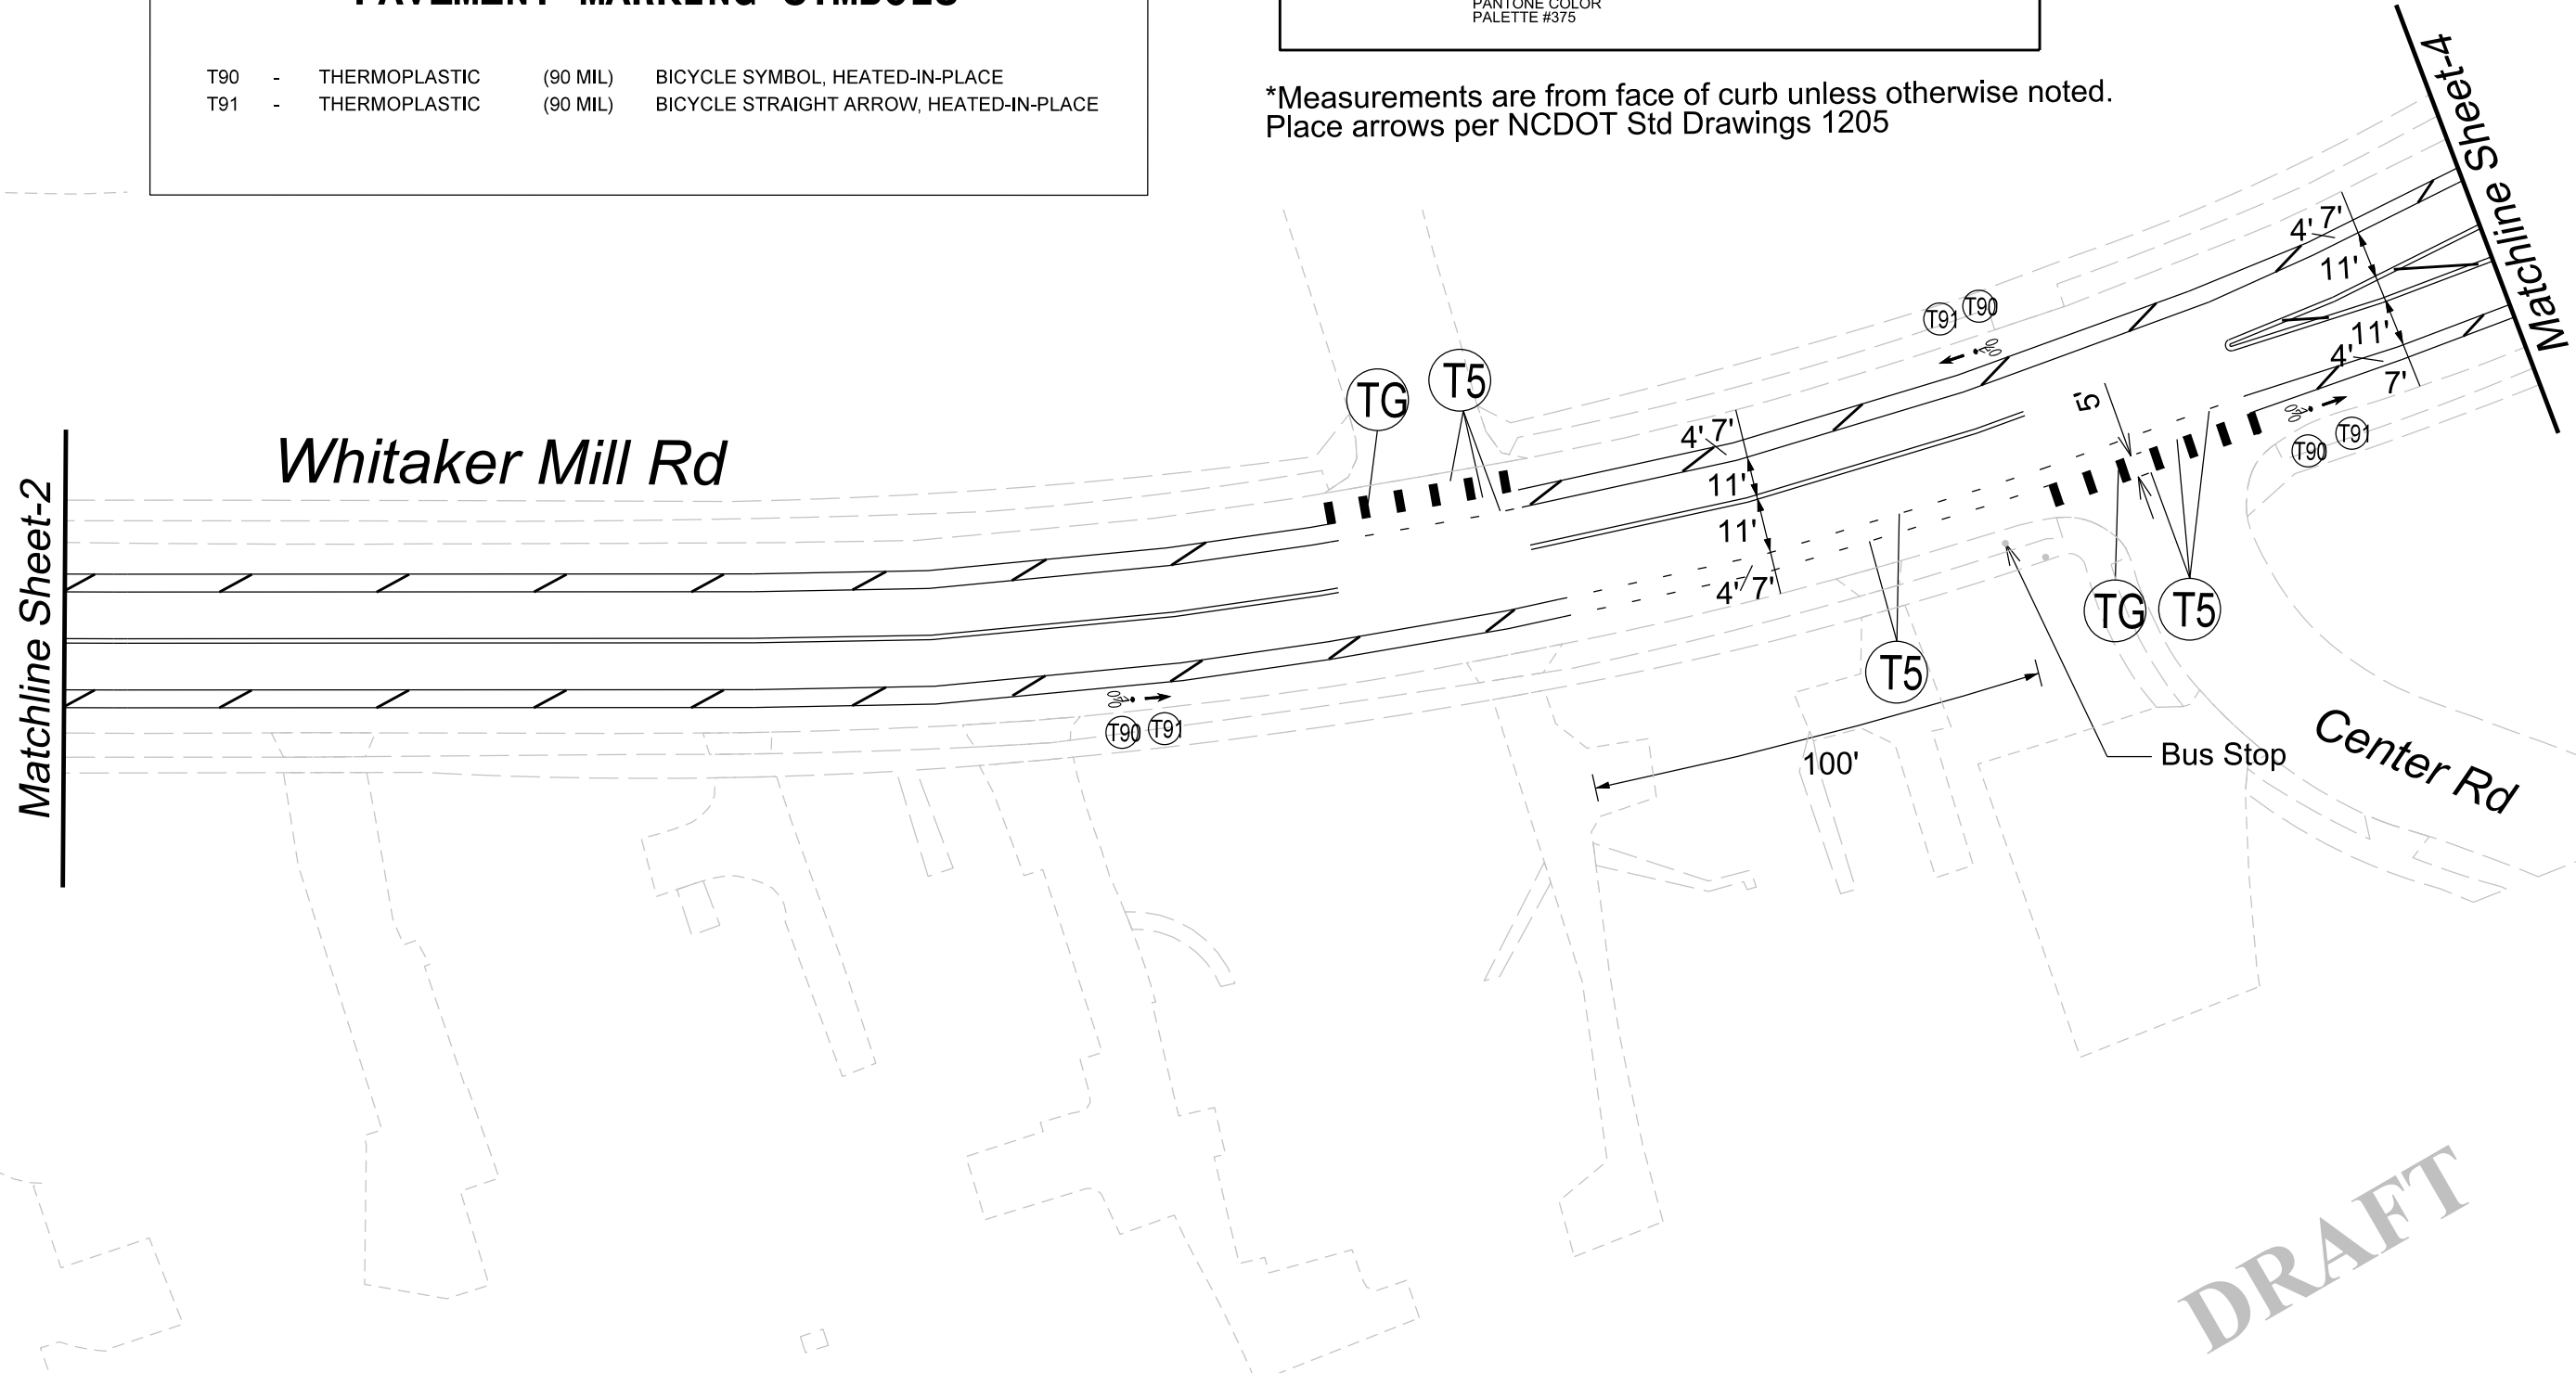

Whitaker Mill Rd
From Reaves Dr to
Wake Forest Rd

2022 Street Resurfacing
Pavement Marking Plans

CADD TECH:
BEC

REVISIONS

SCALES
HSCALE 1"=40'
VSCALE
SHEET NO.


DRAFT

PAVEMENT MARKING LINES


T1	-	THERMOPLASTIC	(4", 90 MIL)	WHITE EDGELINE
T2	-	THERMOPLASTIC	(4", 90 MIL)	WHITE SOLID LANE LINE
T4	-	THERMOPLASTIC	(4", 90 MIL)	3FT.-9FT./SP WHITE MINISKIP
T5	-	THERMOPLASTIC	(4", 90 MIL)	2 FT. - 6 FT./SP WHITE MINISKIP
T13	-	THERMOPLASTIC	(4", 90 MIL)	YELLOW DOUBLE CENTER
T40	-	THERMOPLASTIC	(8", 90 MIL)	WHITE GORELINE
T41	-	THERMOPLASTIC	(8", 90 MIL)	YELLOW DIAGONAL

PAVEMENT MARKING SYMBOLS

T90	-	THERMOPLASTIC	(90 MIL)	BICYCLE SYMBOL, HEATED-IN-PLACE
T91	-	THERMOPLASTIC	(90 MIL)	BICYCLE STRAIGHT ARROW, HEATED-IN-PLACE
T70	-	THERMOPLASTIC	(90 MIL)	LEFT TURN ARROW

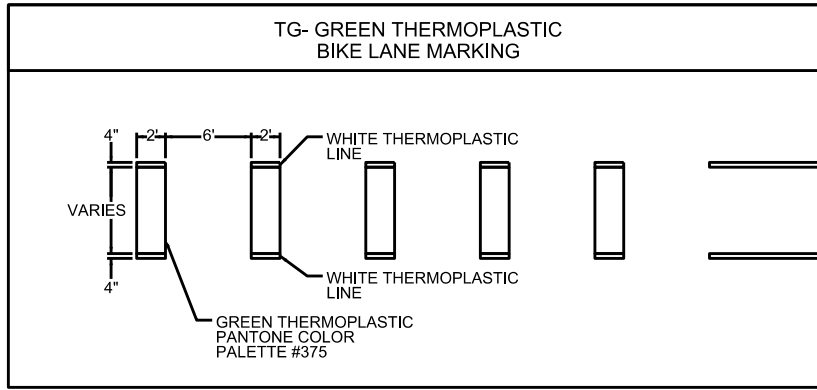

*Measurements are from face of curb unless otherwise noted.
Place arrows per NCDOT Std Drawings 1205

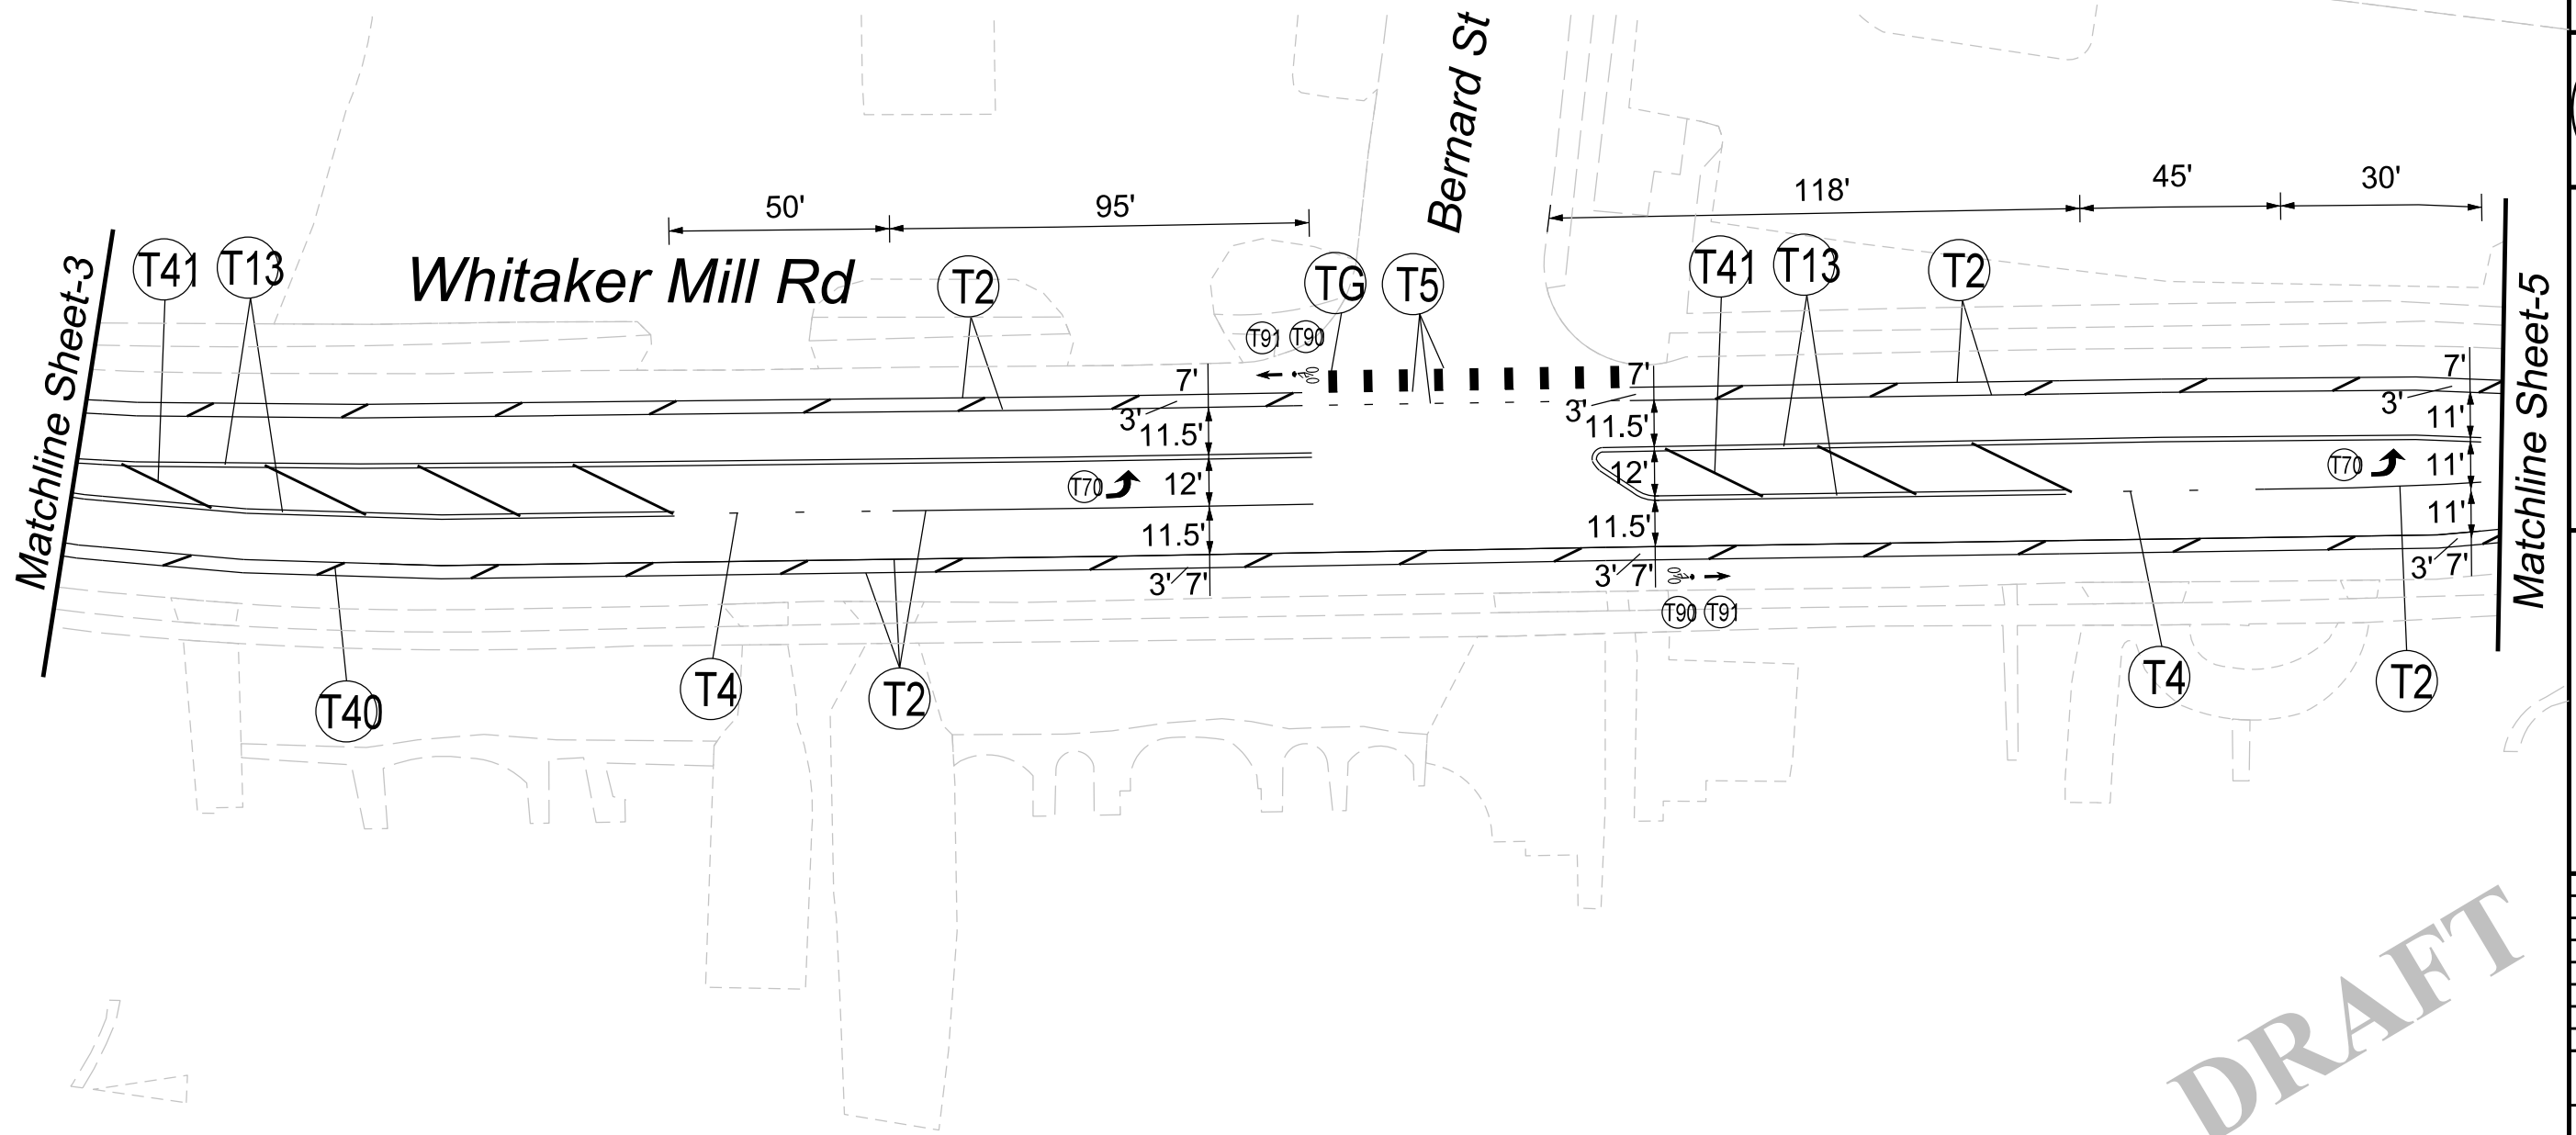

Whitaker Mill Rd
From Reaves Dr to
Wake Forest Rd

2022 Street Resurfacing
Pavement Marking Plans

CADD TECH:
BEC

REVISIONS

SCALES
HSCALE 1"=40'
VSCALE

SHEET NO.


DRAFT

PAVEMENT MARKING LINES


T1	-	THERMOPLASTIC	(4", 90 MIL)	WHITE EDGELINE
T2	-	THERMOPLASTIC	(4", 90 MIL)	WHITE SOLID LANE LINE
T4	-	THERMOPLASTIC	(4", 90 MIL)	3FT. -9FT./SP WHITE MINISKIP
T5	-	THERMOPLASTIC	(4", 90 MIL)	2 FT. - 6 FT./SP WHITE MINISKIP
T13	-	THERMOPLASTIC	(4", 90 MIL)	YELLOW DOUBLE CENTER
T14	-	THERMOPLASTIC	(4", 90 MIL)	2FT.-6FT./SP DOUBLE YELLOW MINISKIP
T40	-	THERMOPLASTIC	(8", 90 MIL)	WHITE GORELINE
T41	-	THERMOPLASTIC	(8", 90 MIL)	YELLOW DIAGONAL

PAVEMENT MARKING SYMBOLS

T70	-	THERMOPLASTIC	(90 MIL)	LEFT TURN ARROW
T90	-	THERMOPLASTIC	(90 MIL)	BICYCLE SYMBOL, HEATED-IN-PLACE
T91	-	THERMOPLASTIC	(90 MIL)	BICYCLE STRAIGHT ARROW, HEATED-IN-PLACE

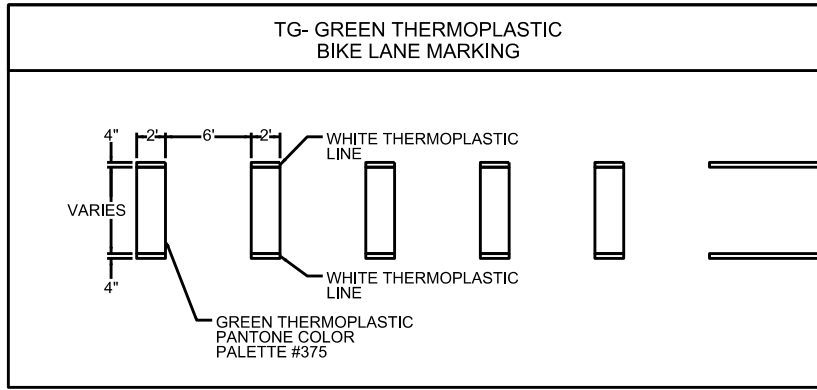

*Measurements are from face of curb unless otherwise noted.
Place arrows per NCDOT Std Drawings 1205

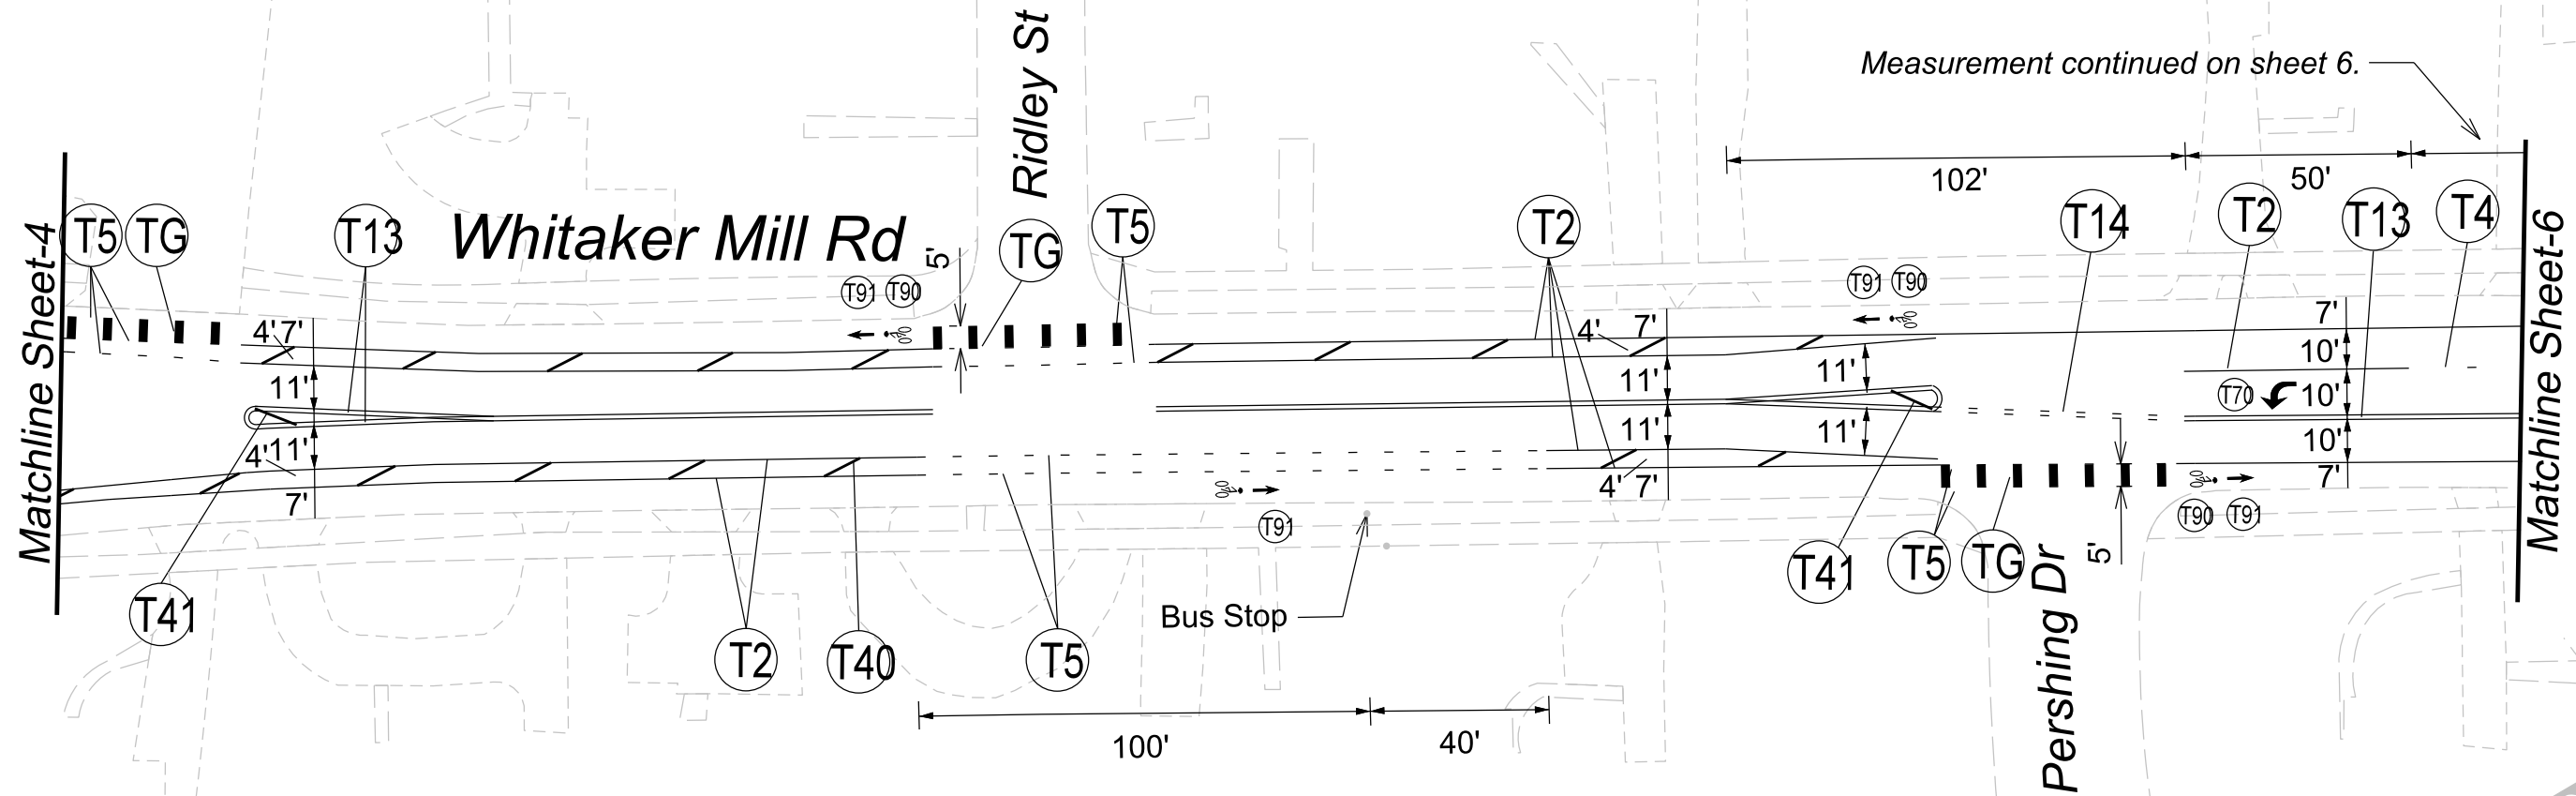

DRAFT



Whitaker Mill Rd
From Reaves Dr to
Wake Forest Rd

2022 Street Resurfacing
Pavement Marking Plans

CADD TECH:
BEC

REVISIONS

SCALES
HSCALE 1"=40'
VSCALE

SHEET NO.


PAVEMENT MARKING LINES

T2	-	THERMOPLASTIC	(4", 90 MIL)	WHITE SOLID LANE LINE
T4	-	THERMOPLASTIC	(4", 90 MIL)	3FT.-9FT./SP WHITE MINISKIP
T5	-	THERMOPLASTIC	(4", 90 MIL)	2 FT. - 6 FT./SP WHITE MINISKIP
T13	-	THERMOPLASTIC	(4", 90 MIL)	YELLOW DOUBLE CENTER
T40	-	THERMOPLASTIC	(8", 90 MIL)	WHITE GORELINE
T42	-	THERMOPLASTIC	(8", 90 MIL)	YELLOW DIAGONAL

PAVEMENT MARKING SYMBOLS

T90	-	THERMOPLASTIC	(90 MIL)	BICYCLE SYMBOL, HEATED-IN-PLACE
T91	-	THERMOPLASTIC	(90 MIL)	BICYCLE STRAIGHT ARROW, HEATED-IN-PLACE

*Measurements are from face of curb unless otherwise noted.
Place arrows per NCDOT Std Drawings 1205

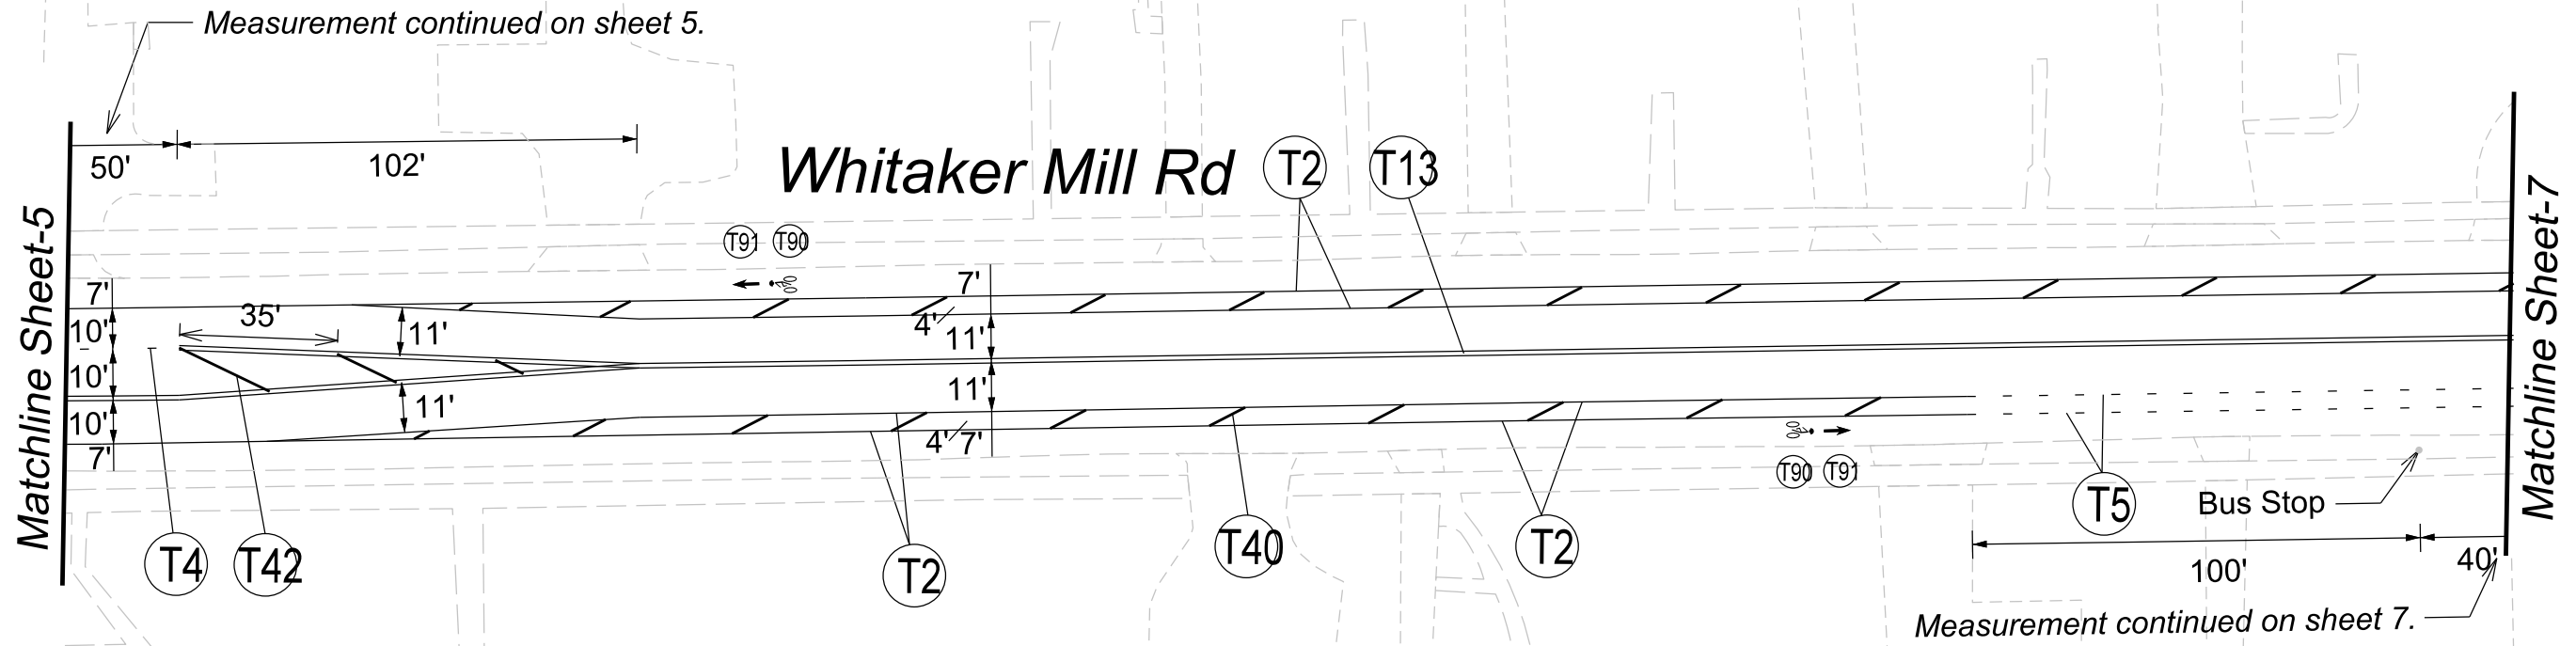

Whitaker Mill Rd
From Reaves Dr to
Wake Forest Rd

2022 Street Resurfacing
Pavement Marking Plans

CADD TECH:
BEC

REVISIONS

SCALES
HSCALE 1"=40'
VSCALE
SHEET NO.

PM-6


DRAFT

PAVEMENT MARKING LINES


T2	-	THERMOPLASTIC	(4", 90 MIL)	WHITE SOLID LANE LINE
T4	-	THERMOPLASTIC	(4", 90 MIL)	3FT.-9FT./SP WHITE MINISKIP
T5	-	THERMOPLASTIC	(4", 90 MIL)	2 FT. - 6 FT./SP WHITE MINISKIP
T13	-	THERMOPLASTIC	(4", 90 MIL)	YELLOW DOUBLE CENTER
T40	-	THERMOPLASTIC	(8", 90 MIL)	WHITE GORELINE
T41	-	THERMOPLASTIC	(8", 90 MIL)	YELLOW DIAGONAL
T61	-	THERMOPLASTIC	(24", 90 MIL)	WHITE STOPBAR
T62	-	THERMOPLASTIC	(24", 90 MIL)	WHITE CROSSWALK LINE

PAVEMENT MARKING SYMBOLS


T90	-	THERMOPLASTIC	(90 MIL)	BICYCLE SYMBOL, HEATED-IN-PLACE
T91	-	THERMOPLASTIC	(90 MIL)	BICYCLE STRAIGHT ARROW, HEATED-IN-PLACE
T70	-	THERMOPLASTIC	(90 MIL)	LEFT TURN ARROW

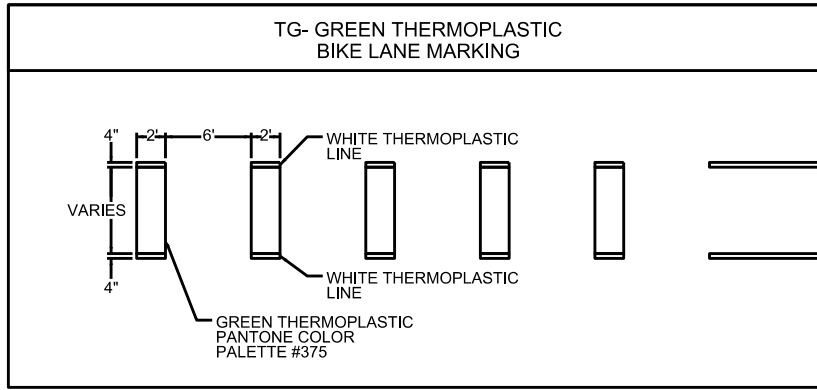

*Measurements are from face of curb unless otherwise noted.
Place arrows per NCDOT Std Drawings 1205

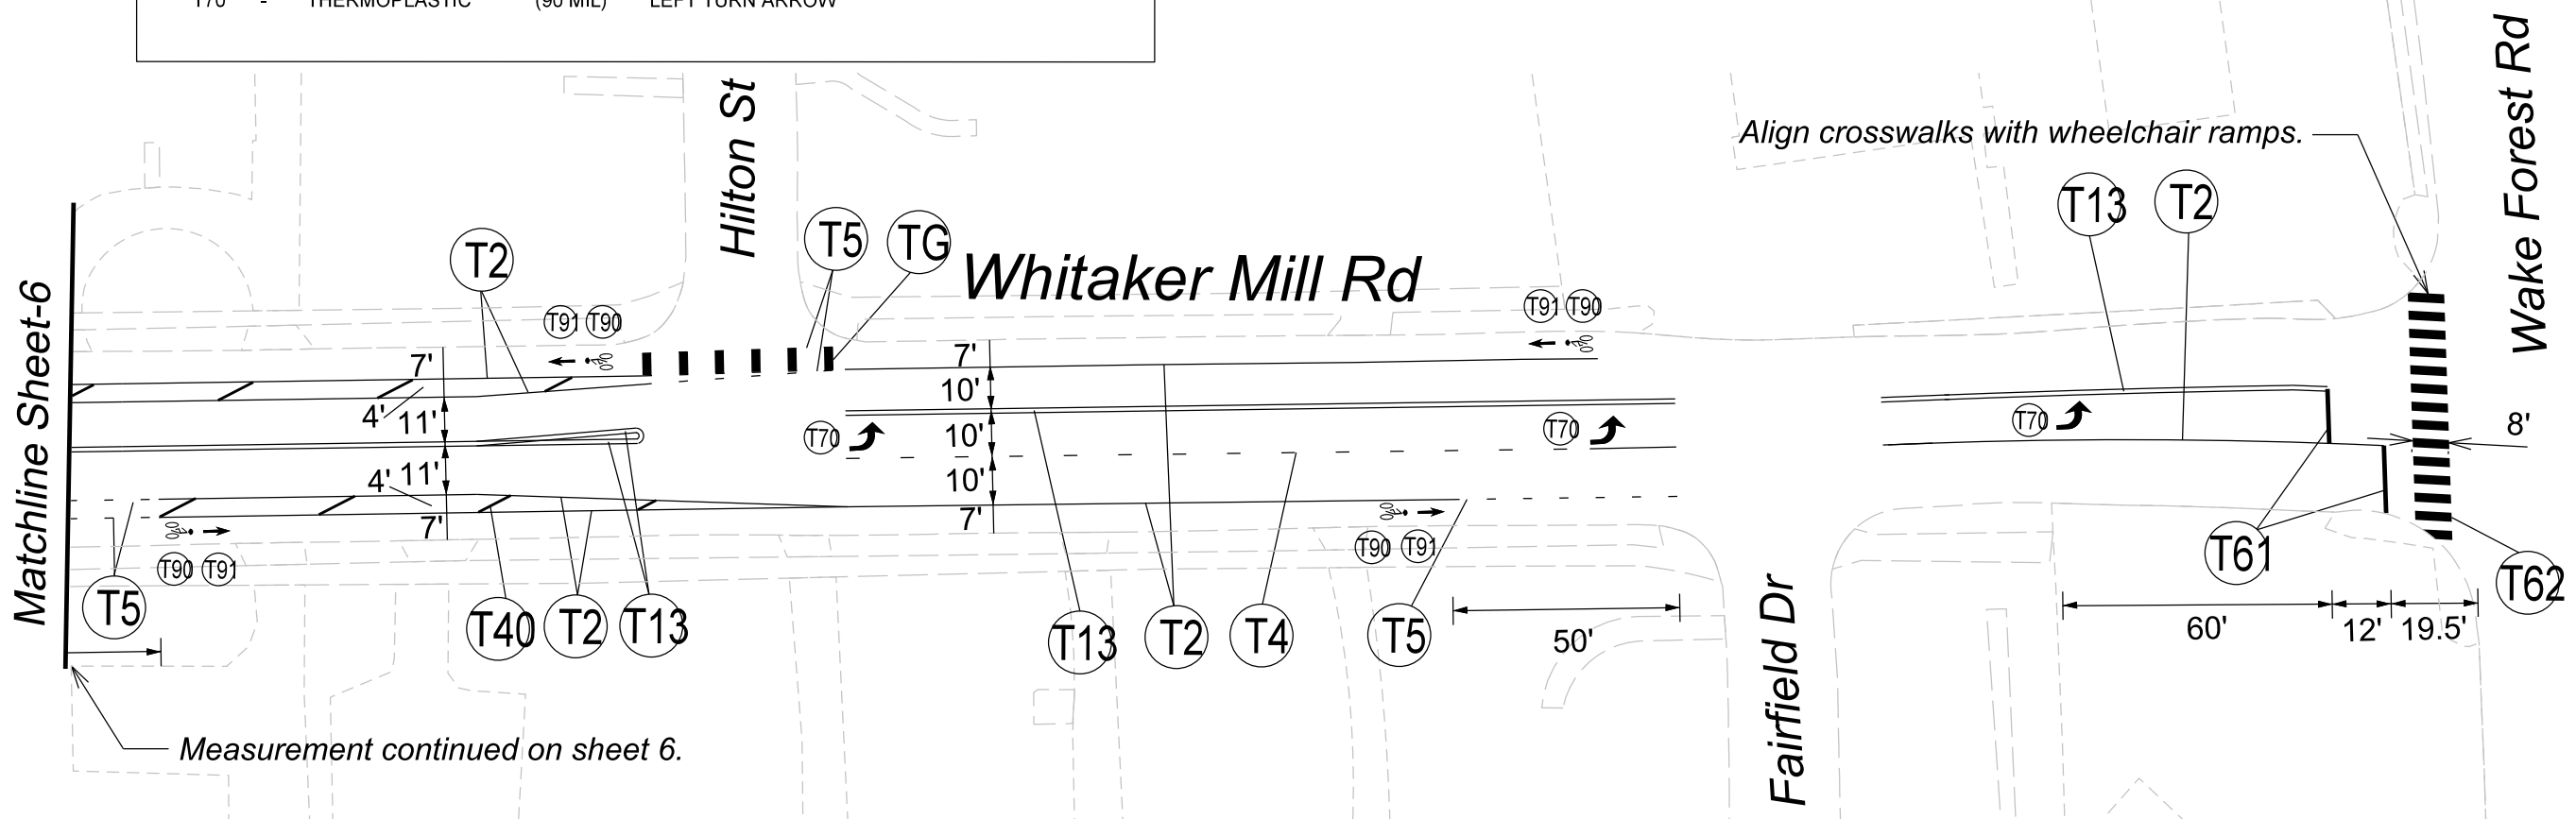

DRAFT

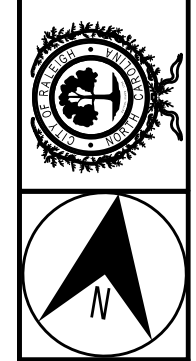

Whitaker Mill Rd
From Reaves Dr to
Wake Forest Rd

2022 Street Resurfacing
Pavement Marking Plans

CADD TECH:
BEC

REVISIONS

SCALES
HSCALE 1"=40'
VSCALE
SHEET NO.