



NORTH
PER: BOM 1999 - PG 822


SCALE: 1"=20'

PLOT PLAN SURVEY




PREPARED FOR: TIMOTHY & MICHELLE SIFFORD
2804 STRATFORD HALL DR., RALEIGH, NC 27614
LOT 3027 - STRATFORD HALL - PHASE 2
WAKEFIELD PLANTATION SUBDIVISION
WAKE FOREST TOWNSHIP - CITY OF RALEIGH
WAKE COUNTY, NORTH CAROLINA - 03/22/2022

LEGEND :

- PROPERTY CORNER FOUND (AS NOTED)
 - 5/8" REBAR WITH CAP SET
 - R/W MONUMENT
 - COMPUTED POINT
 - ⊕ FIRE HYDRANT
 - ⊕ WATER METER
 - ⊕ WATER VALVE
 - ⊕ POWER POLE
 - ⊕ LIGHT POLE
 - ⊕ POWER METER
 - ⊕ POWER BOX
 - ⊕ A/C UNIT
 - ⊕ GAS METER
 - ⊕ TELEPHONE BOX
 - ⊕ CABLE BOX
 - ⊕ MANHOLE
 - CLEAN OUT
 - ⊕ JUNCTION BOX
 - ⊕ DRAINAGE INLET
- CONC. CONCRETE
EOP EDGE OF PAVEMENT
BSL BUILDING SETBACK
RB IRON REBAR
OTP OPEN TOP PIPE
-X- FENCE LINE
R/W RIGHT-OF-WAY
BOM BOOK OF MAPS
DB DEED BOOK
PG PAGE

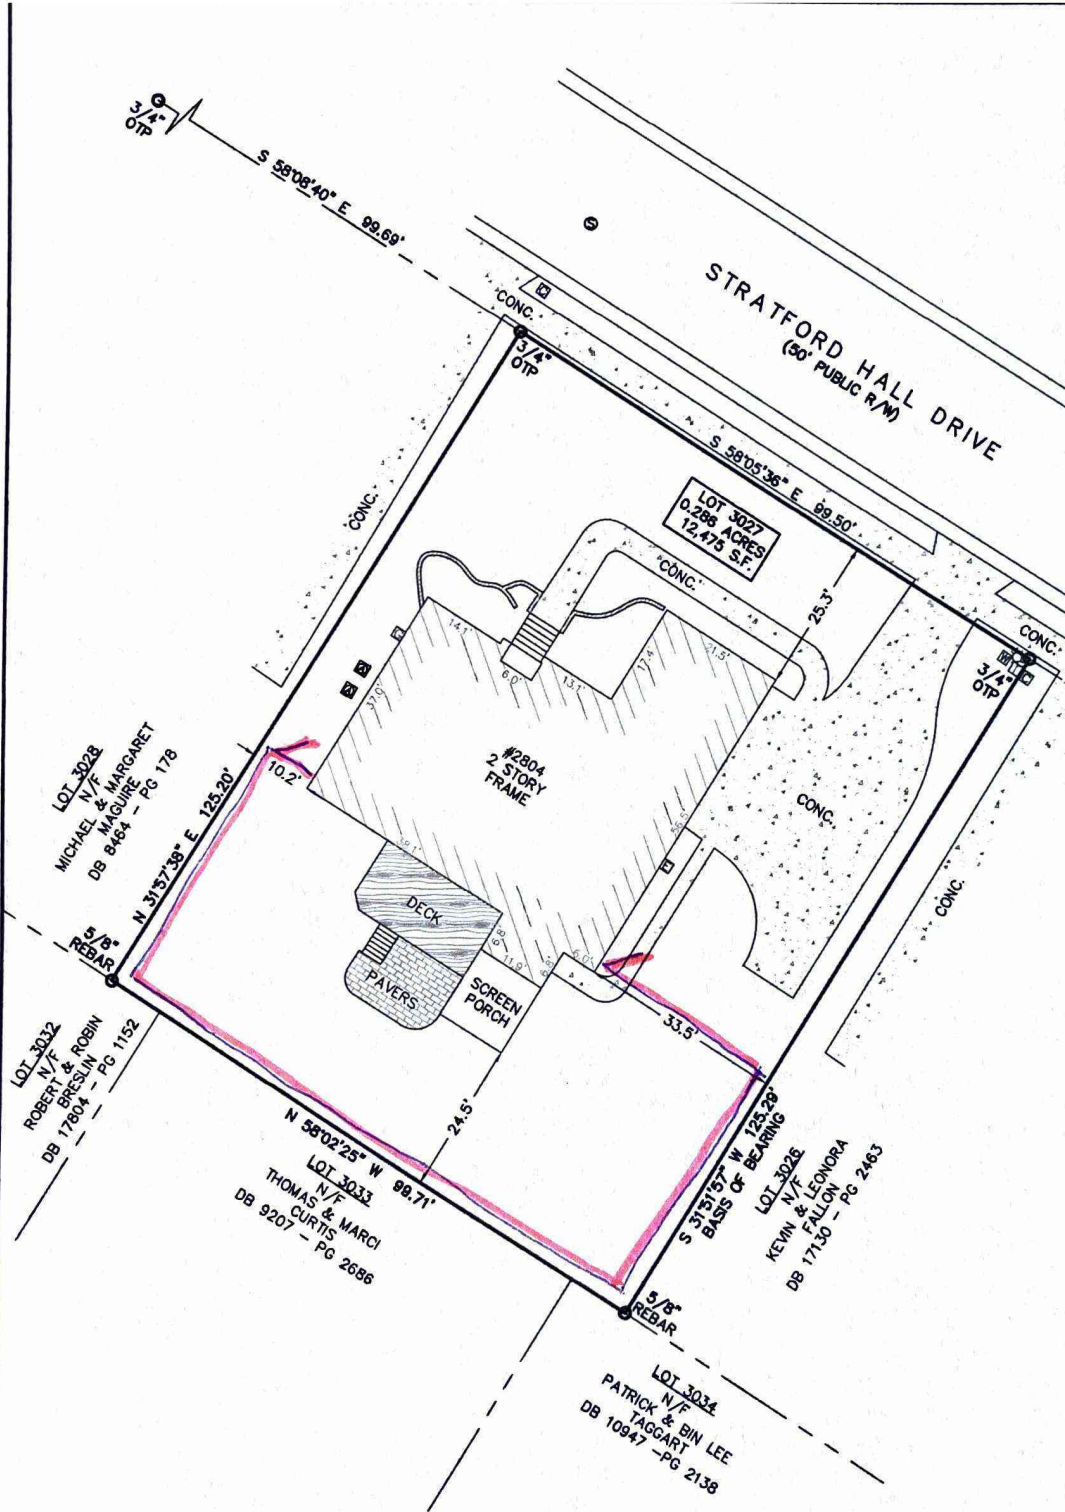


PARKWAY STYLES

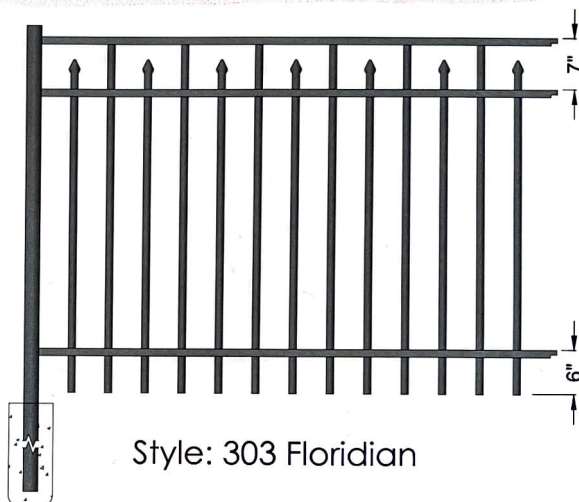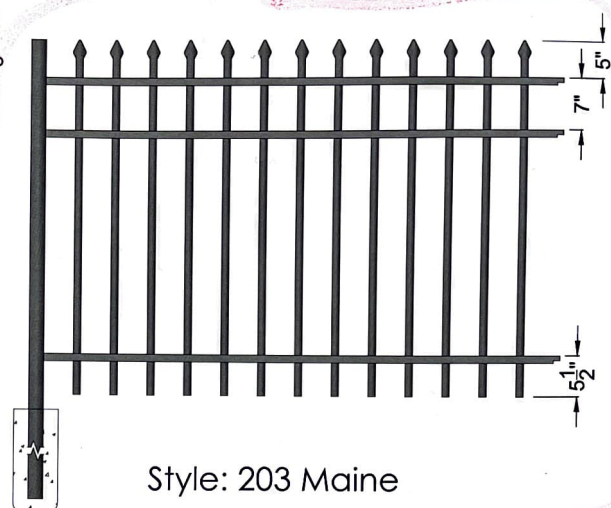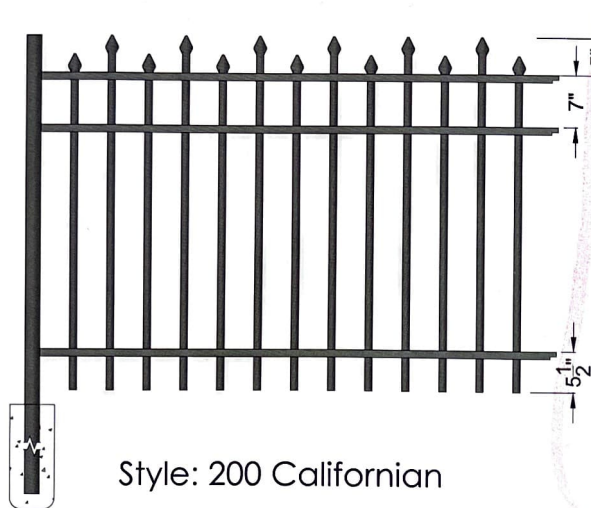


The Parkway Series is sleekly designed with a 1" wide rectangular picket to add the finishing touch and design detail to any outdoor space. The picket style presents clean lines, durability and unrivaled strength for a residential grade aluminum fence product. The Parkway Series is a cost effective way to add a whole new aesthetic to your home fence product.

POST/RAIL CONNECTION


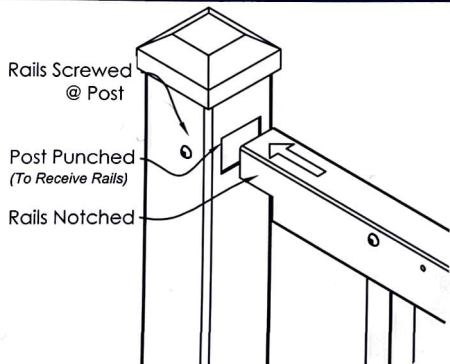


HARDWARE

The World's #1 Safety Gate Latch

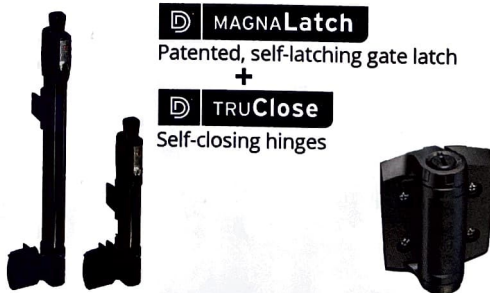

PICKETS COMPARISON

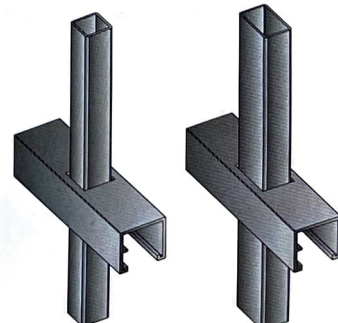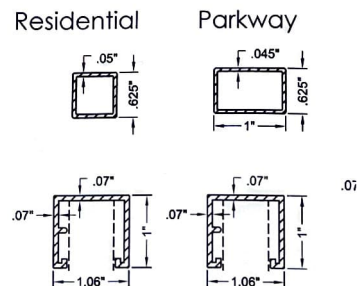

STANDARD COLORS



*actual colors may vary



www.ideal-ap.com
Toll Free: 877.323.6496