

 


VALLEY DRIVE
SIDEWALK IMPROVEMENT PROJECT
PUBLIC MEETING MAP - DECEMBER 12, 2023

 

CITY OF RALEIGH
ENGINEERING SERVICES DEPARTMENT

TYPICAL SIDEWALK SECTION

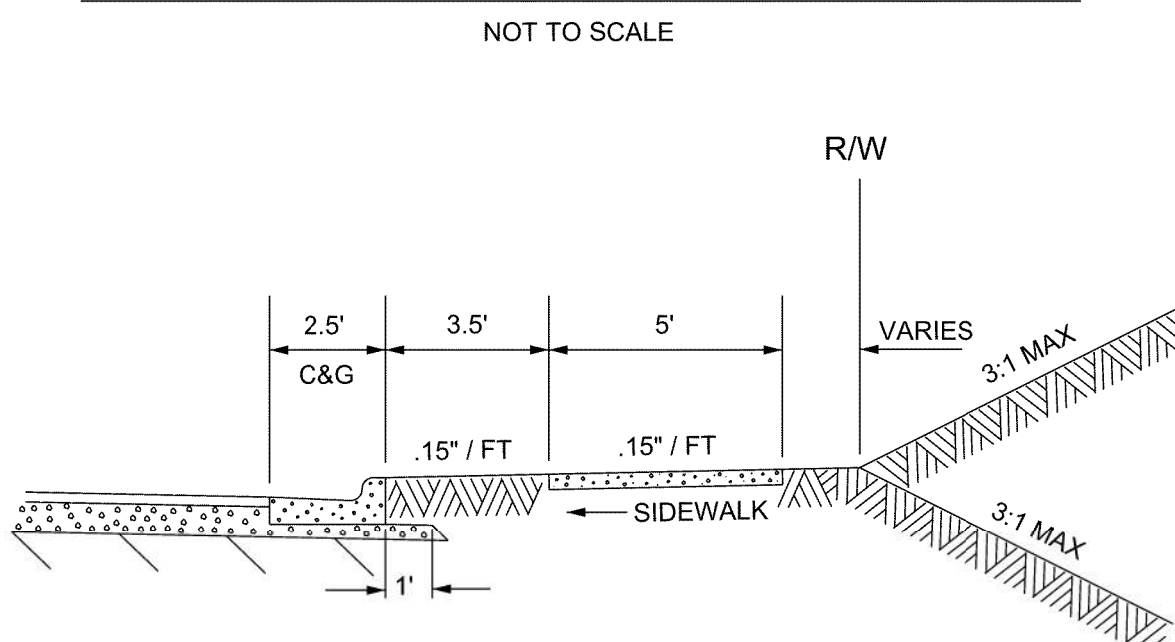

LEGEND

- EXISTING RIGHT OF WAY
- EXISTING WALKWAYS AND OTHER STRUCTURES IN THE RIGHT OF WAY TO BE REMOVED
- PROPOSED ROADWAY AND DRIVEWAY REPLACEMENT AS NEEDED
- PROPOSED SIDEWALK
- PROPOSED STRUCTURES, CURB AND GUTTER, AND DRIVEWAY APRON
- PROPOSED TEMPORARY CONSTRUCTION EASEMENT
- PROPOSED TEMPORARY DRIVEWAY EASEMENT