

CAROLINA PINES AVE
SP-1
36" X 18"

DETOUR
M4-8
24" X 12"

→
M6-1R
21" X 15"

1

CAROLINA PINES AVE
SP-1
36" X 18"

DETOUR
M4-8
24" X 12"

←
M6-1L
21" X 15"

2

CAROLINA PINES AVE
SP-1
36" X 18"

DETOUR
M4-8
24" X 12"

↑
M6-3
15" X 21"

3

ROAD CLOSED
W20-3
48" X 48"

NEXT RIGHT
SP-4R
42" X 12"

4

ROAD CLOSED
W20-3
48" X 48"

NEXT LEFT
SP-4L
42" X 12"

5

R11-2
48" X 30"

ROAD CLOSED

6

R11-4
60" X 30"

ROAD CLOSED TO THRU TRAFFIC

←
DETOUR
M4-10L
48" X 18"

7

END DETOUR
M4-8 A
24" X 18"

8

DETOUR AHEAD
W20-2
48" X 48"

9

INCOMPLETE PLANS
DO NOT USE FOR R/W ACQUISITION

DOCUMENT NOT CONSIDERED FINAL
UNLESS ALL SIGNATURES COMPLETED

PLANS PREPARED BY:
LOCHNER
H. W. LOCHNER, INC.
2840 PLAZA PLACE, SUITE 202
RALEIGH, NC 27612 (919) 571-7111
NC License Number F-0159

ALL CONSTRUCTION TO BE IN ACCORDANCE WITH ALL CITY OF RALEIGH AND/ OR NCDOT STANDARDS AND SPECIFICATIONS.

SITE PERMITTING APPROVAL
CITY OF RALEIGH - PLANS AUTHORIZED FOR CONSTRUCTION

Plans for the proposed use have been reviewed for general compliance with applicable codes. This limited review, and authorization for construction is not to be considered to represent total compliance with all legal requirements for development and construction. The property owner, design consultants, and contractors are each responsible for compliance with all applicable City, State and Federal laws. This specific authorization below is not a permit, nor shall it be construed to permit any violation of City, State or Federal Law. All Construction must be in accordance with all Local, State, and Federal Rules and Regulations. This approval of this electronic document is only valid if the document has not been modified and the digital signature below is valid:

City of Raleigh Development Approval _____


CITY OF RALEIGH
ENGINEERING SERVICES DEPARTMENT

PHASE II & PHASE VII
OFFSITE DETOUR

CAROLINA PINES AVENUE
STREET IMPROVEMENTS


DATE:	\$\$\$DATE\$\$
CADD TECH:	RCK
CHECKED BY:	BDD
REVISIONS	
NO.	DATE
SCALES NOT TO SCALE	
SHEET NO.	

TMP-4

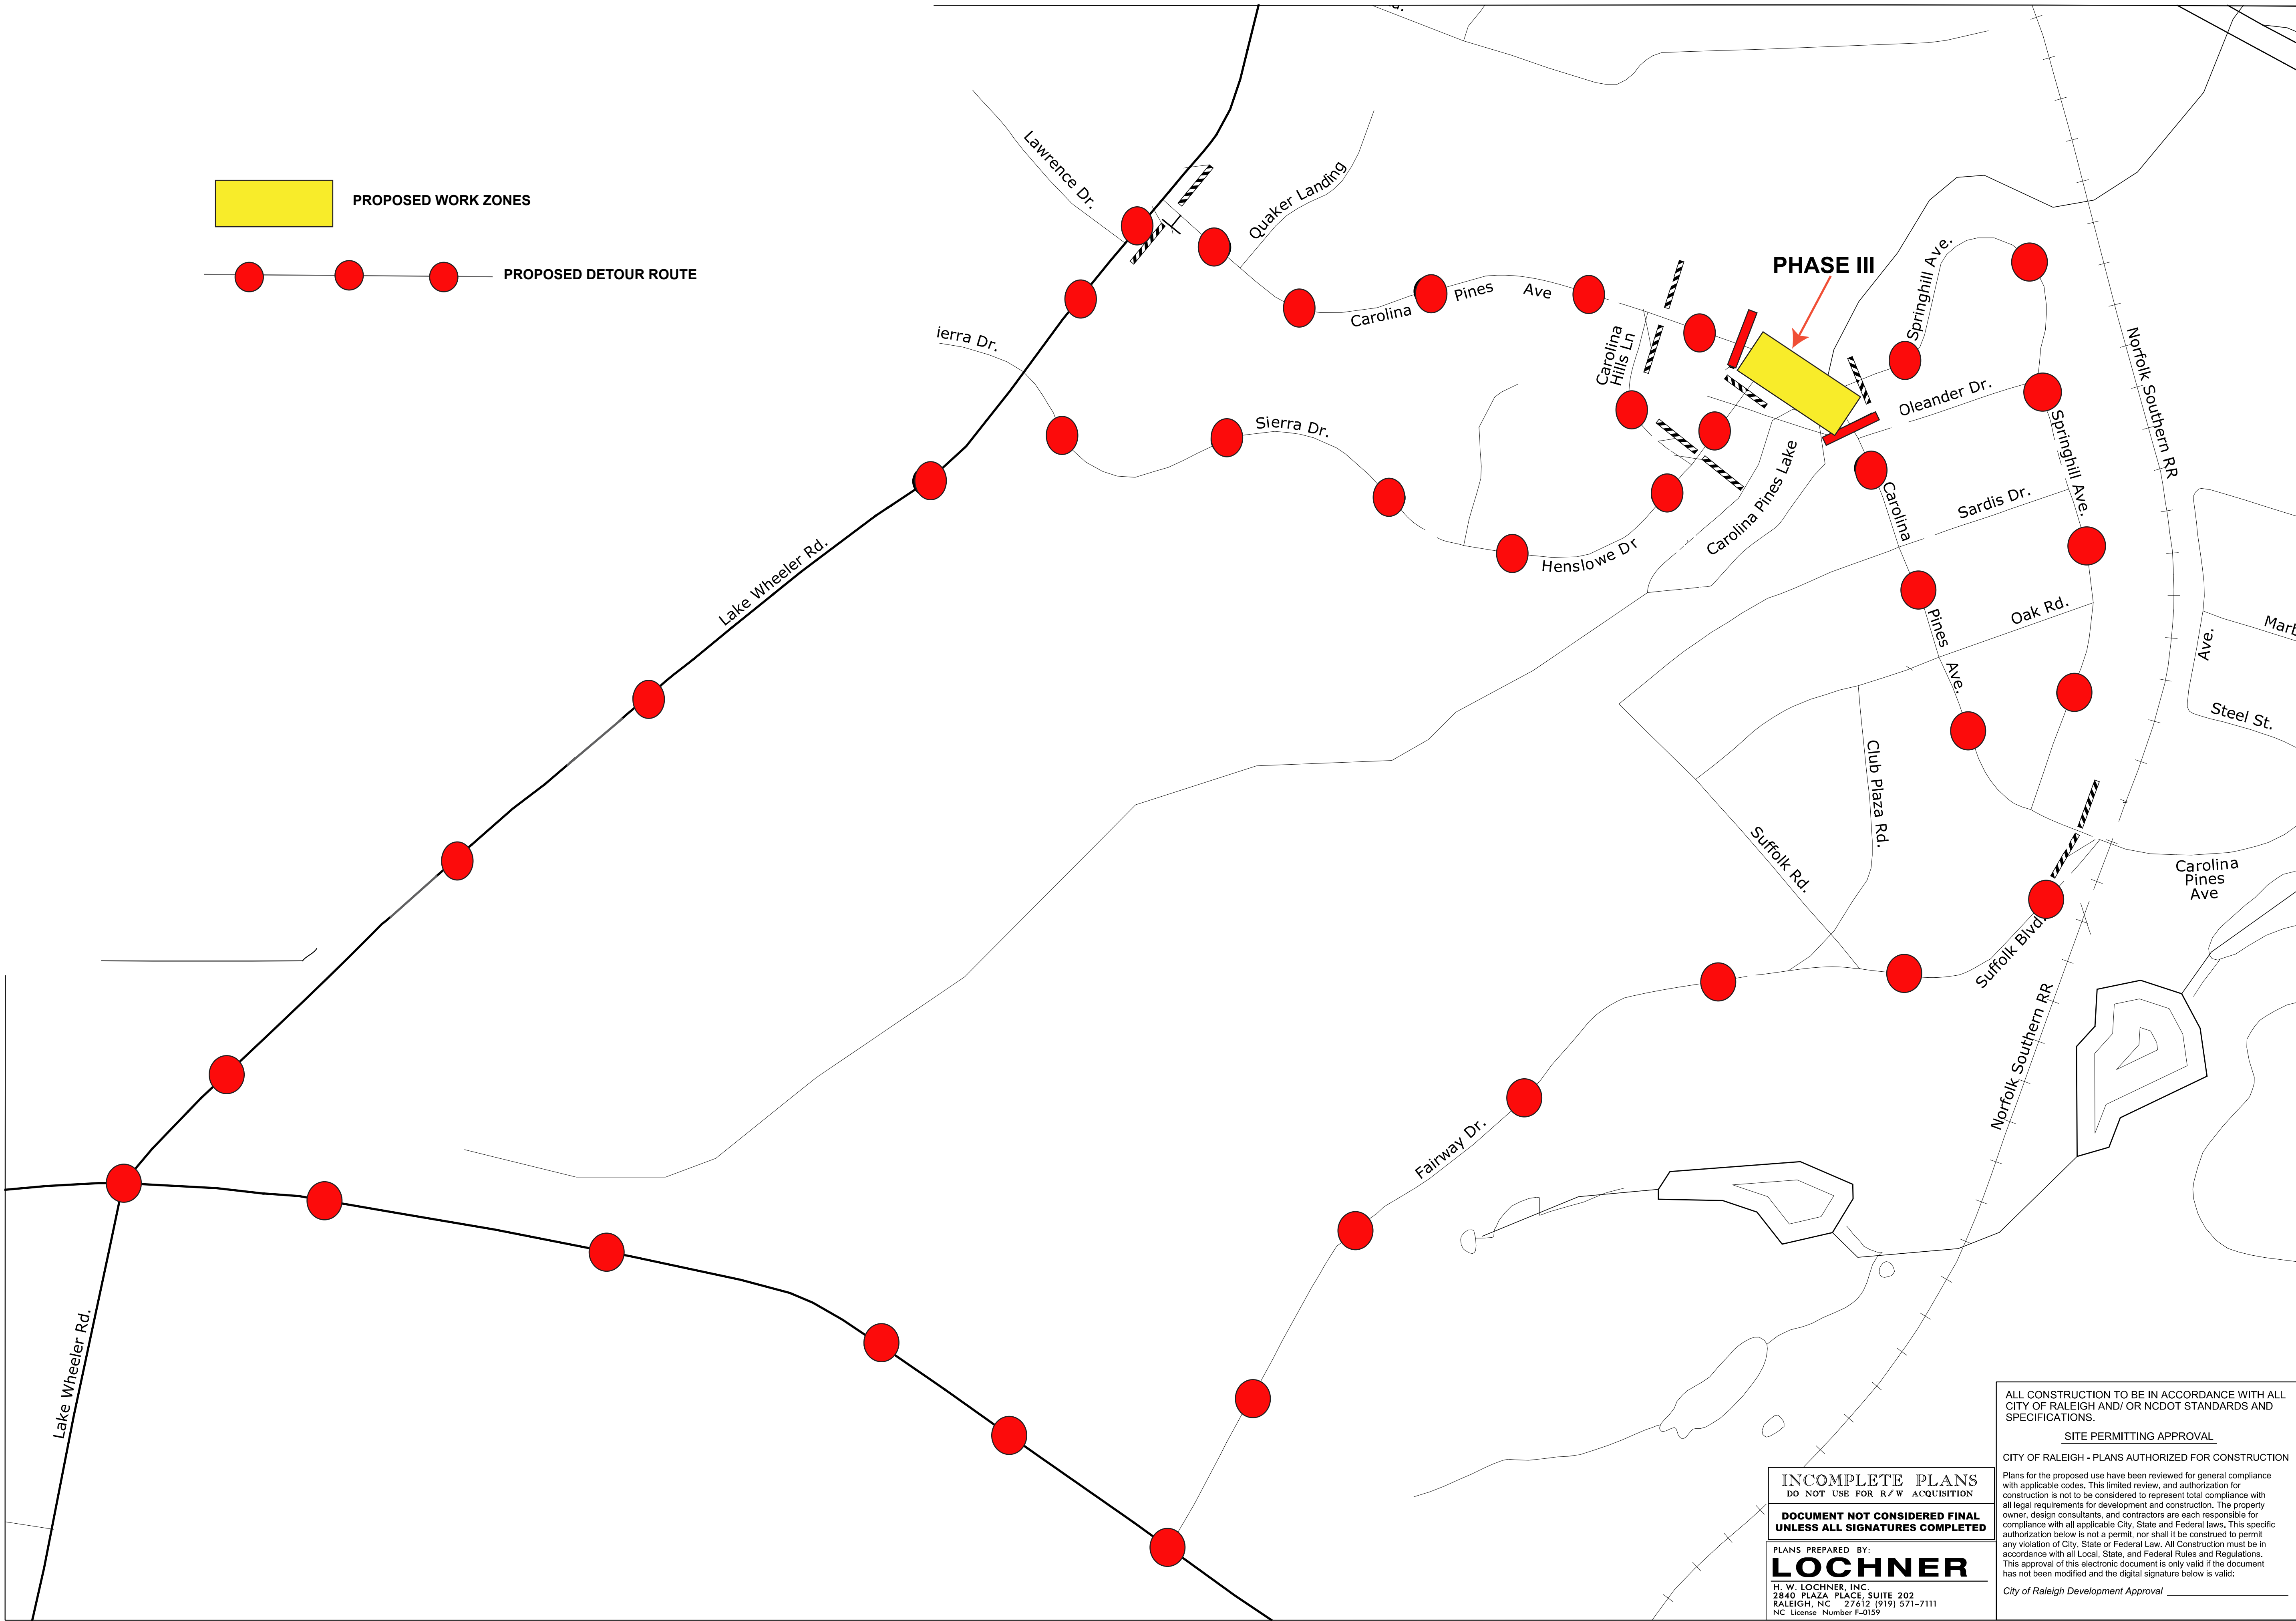

CITY OF RALEIGH

ENGINEERING SERVICES DEPARTMENT

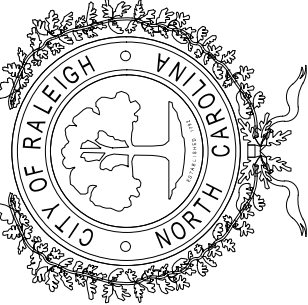

PHASE III
OFFSITE DETOUR

CAROLINA PINES AVENUE
STREET IMPROVEMENTS

DATE:	\$\$DATE\$\$
CADD TECH:	RCK
CHECKED BY:	BDD
REVISIONS	
NO.	DATE
SCALES	
HSCALE - 1"=40'	
SHEET NO.	

TMP-12

ALL CONSTRUCTION TO BE IN ACCORDANCE WITH ALL CITY OF RALEIGH AND/ OR NCDOT STANDARDS AND SPECIFICATIONS.

SITE PERMITTING APPROVAL

CITY OF RALEIGH - PLANS AUTHORIZED FOR CONSTRUCTION

Plans for the proposed use have been reviewed for general compliance with applicable codes. This limited review, and authorization for construction is not to be considered to represent total compliance with all legal requirements for development and construction. The property owner, design consultants, and contractors are each responsible for compliance with all applicable City, State and Federal laws. This specific authorization below is not a permit, nor shall it be construed to permit any violation of City, State or Federal Law. All Construction must be in accordance with all Local, State, and Federal Rules and Regulations. This approval of this electronic document is only valid if the document has not been modified and the digital signature below is valid:


City of Raleigh Development Approval _____

INCOMPLETE PLANS
DO NOT USE FOR R/W ACQUISITION

DOCUMENT NOT CONSIDERED FINAL
UNLESS ALL SIGNATURES COMPLETED

PLANS PREPARED BY:
LOCHNER

H. W. LOCHNER, INC.
2840 PLAZA PLACE, SUITE 202
RALEIGH, NC 27612 (919) 571-7111
NC License Number F-0159

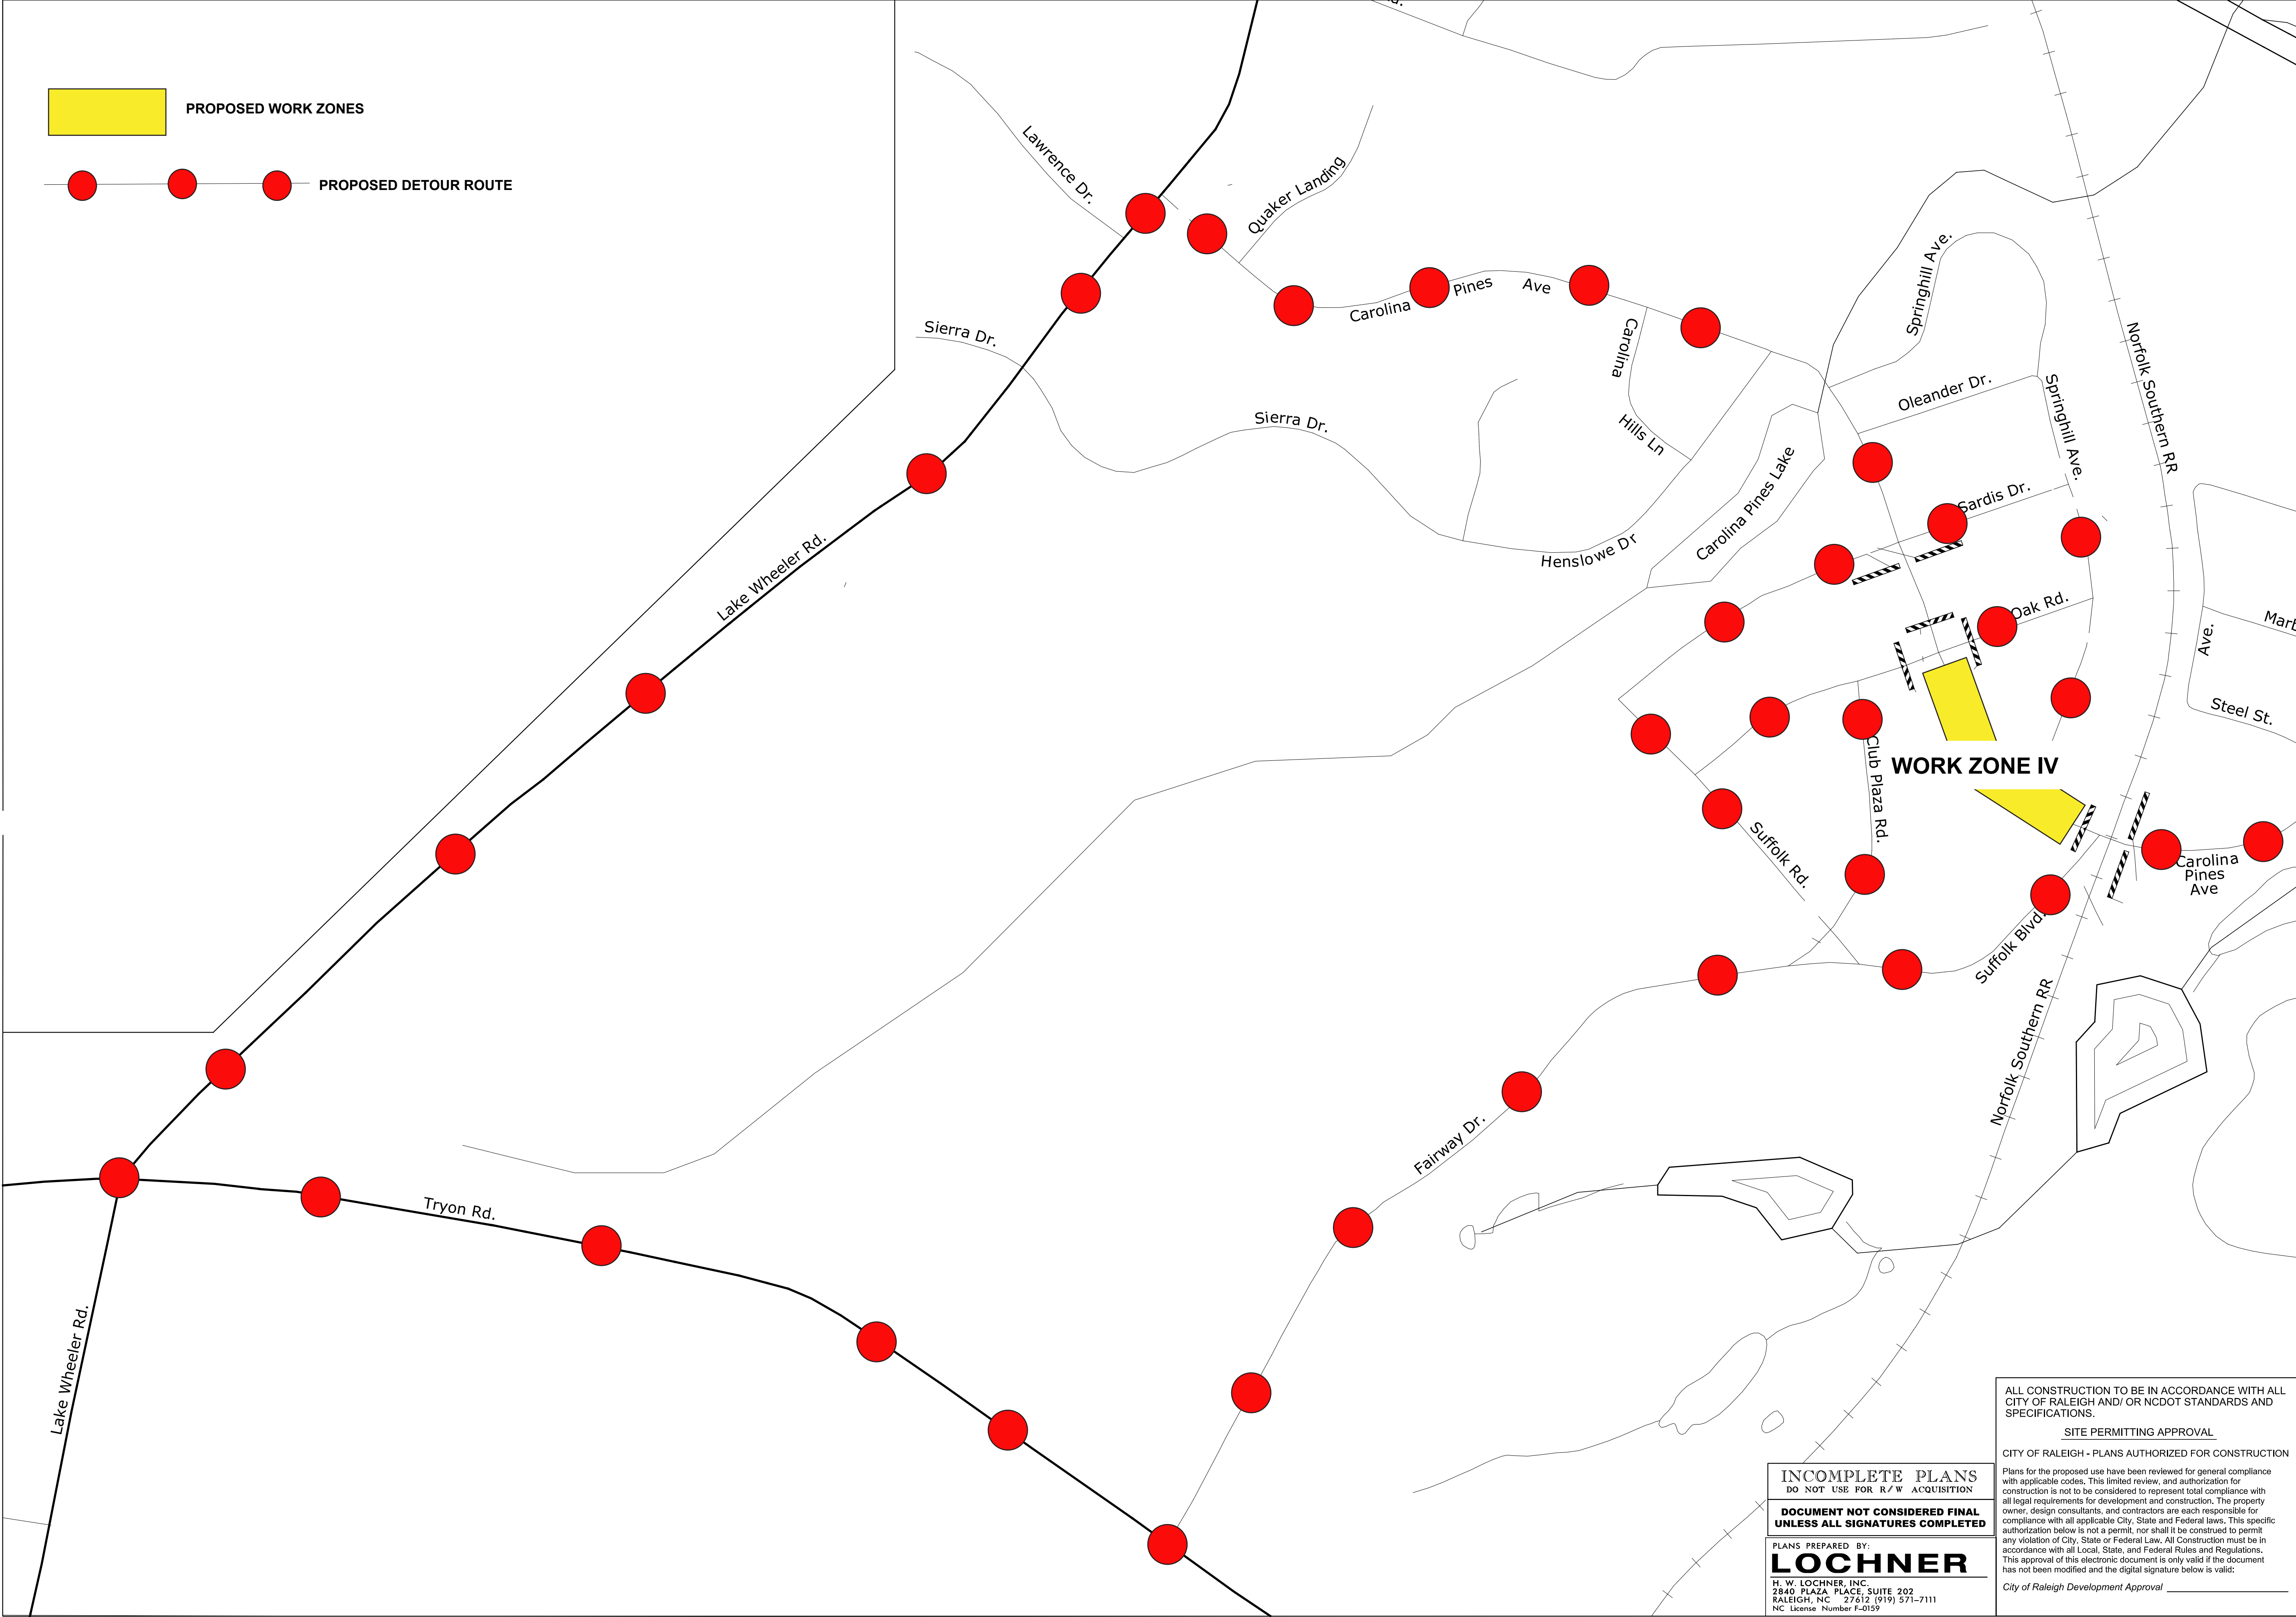

INCOMPLETE PLANS
DO NOT USE FOR R/W ACQUISITION

DOCUMENT NOT CONSIDERED FINAL
UNLESS ALL SIGNATURES COMPLETED

PLANS PREPARED BY:
LOCHNER
H. W. LOCHNER, INC.
2840 PLAZA PLACE, SUITE 202
RALEIGH, NC 27612 (919) 571-7111
NC License Number F-0159

ALL CONSTRUCTION TO BE IN ACCORDANCE WITH ALL CITY OF RALEIGH AND/ OR NCDOT STANDARDS AND SPECIFICATIONS.

SITE PERMITTING APPROVAL


CITY OF RALEIGH - PLANS AUTHORIZED FOR CONSTRUCTION

Plans for the proposed use have been reviewed for general compliance with applicable codes. This limited review, and authorization for construction is not to be considered to represent total compliance with all legal requirements for development and construction. The property owner, design consultants, and contractors are each responsible for compliance with all applicable City, State and Federal laws. This specific authorization below is not a permit, nor shall it be construed to permit any violation of City, State or Federal Law. All Construction must be in accordance with all Local, State, and Federal Rules and Regulations. This approval of this electronic document is only valid if the document has not been modified and the digital signature below is valid:

City of Raleigh Development Approval _____

CITY OF RALEIGH

ENGINEERING SERVICES DEPARTMENT

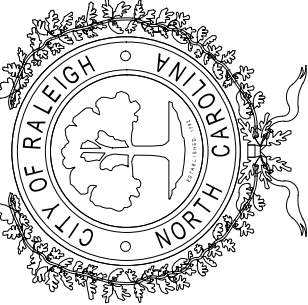

PHASE IV
OFFSITE DETOUR

CAROLINA PINES AVENUE
STREET IMPROVEMENTS

DATE:	\$\$DATE\$\$
CADD TECH:	RCK
CHECKED BY:	BDD
REVISIONS	
NO.	DATE
SCALES	
HSCALE - 1"=40'	
SHEET NO.	

TMP-15



CITY OF RALEIGH
ENGINEERING SERVICES DEPARTMENT

PHASE V - STEP 3
OFFSITE DETOUR

CAROLINA PINES AVENUE
STREET IMPROVEMENTS


DATE:	\$\$DATE\$\$
CADD TECH:	RCK
CHECKED BY:	BDD

REVISIONS	
NO.	DATE

SCALES
HSCALE - 1"=40'

SHEET NO.

TMP-22

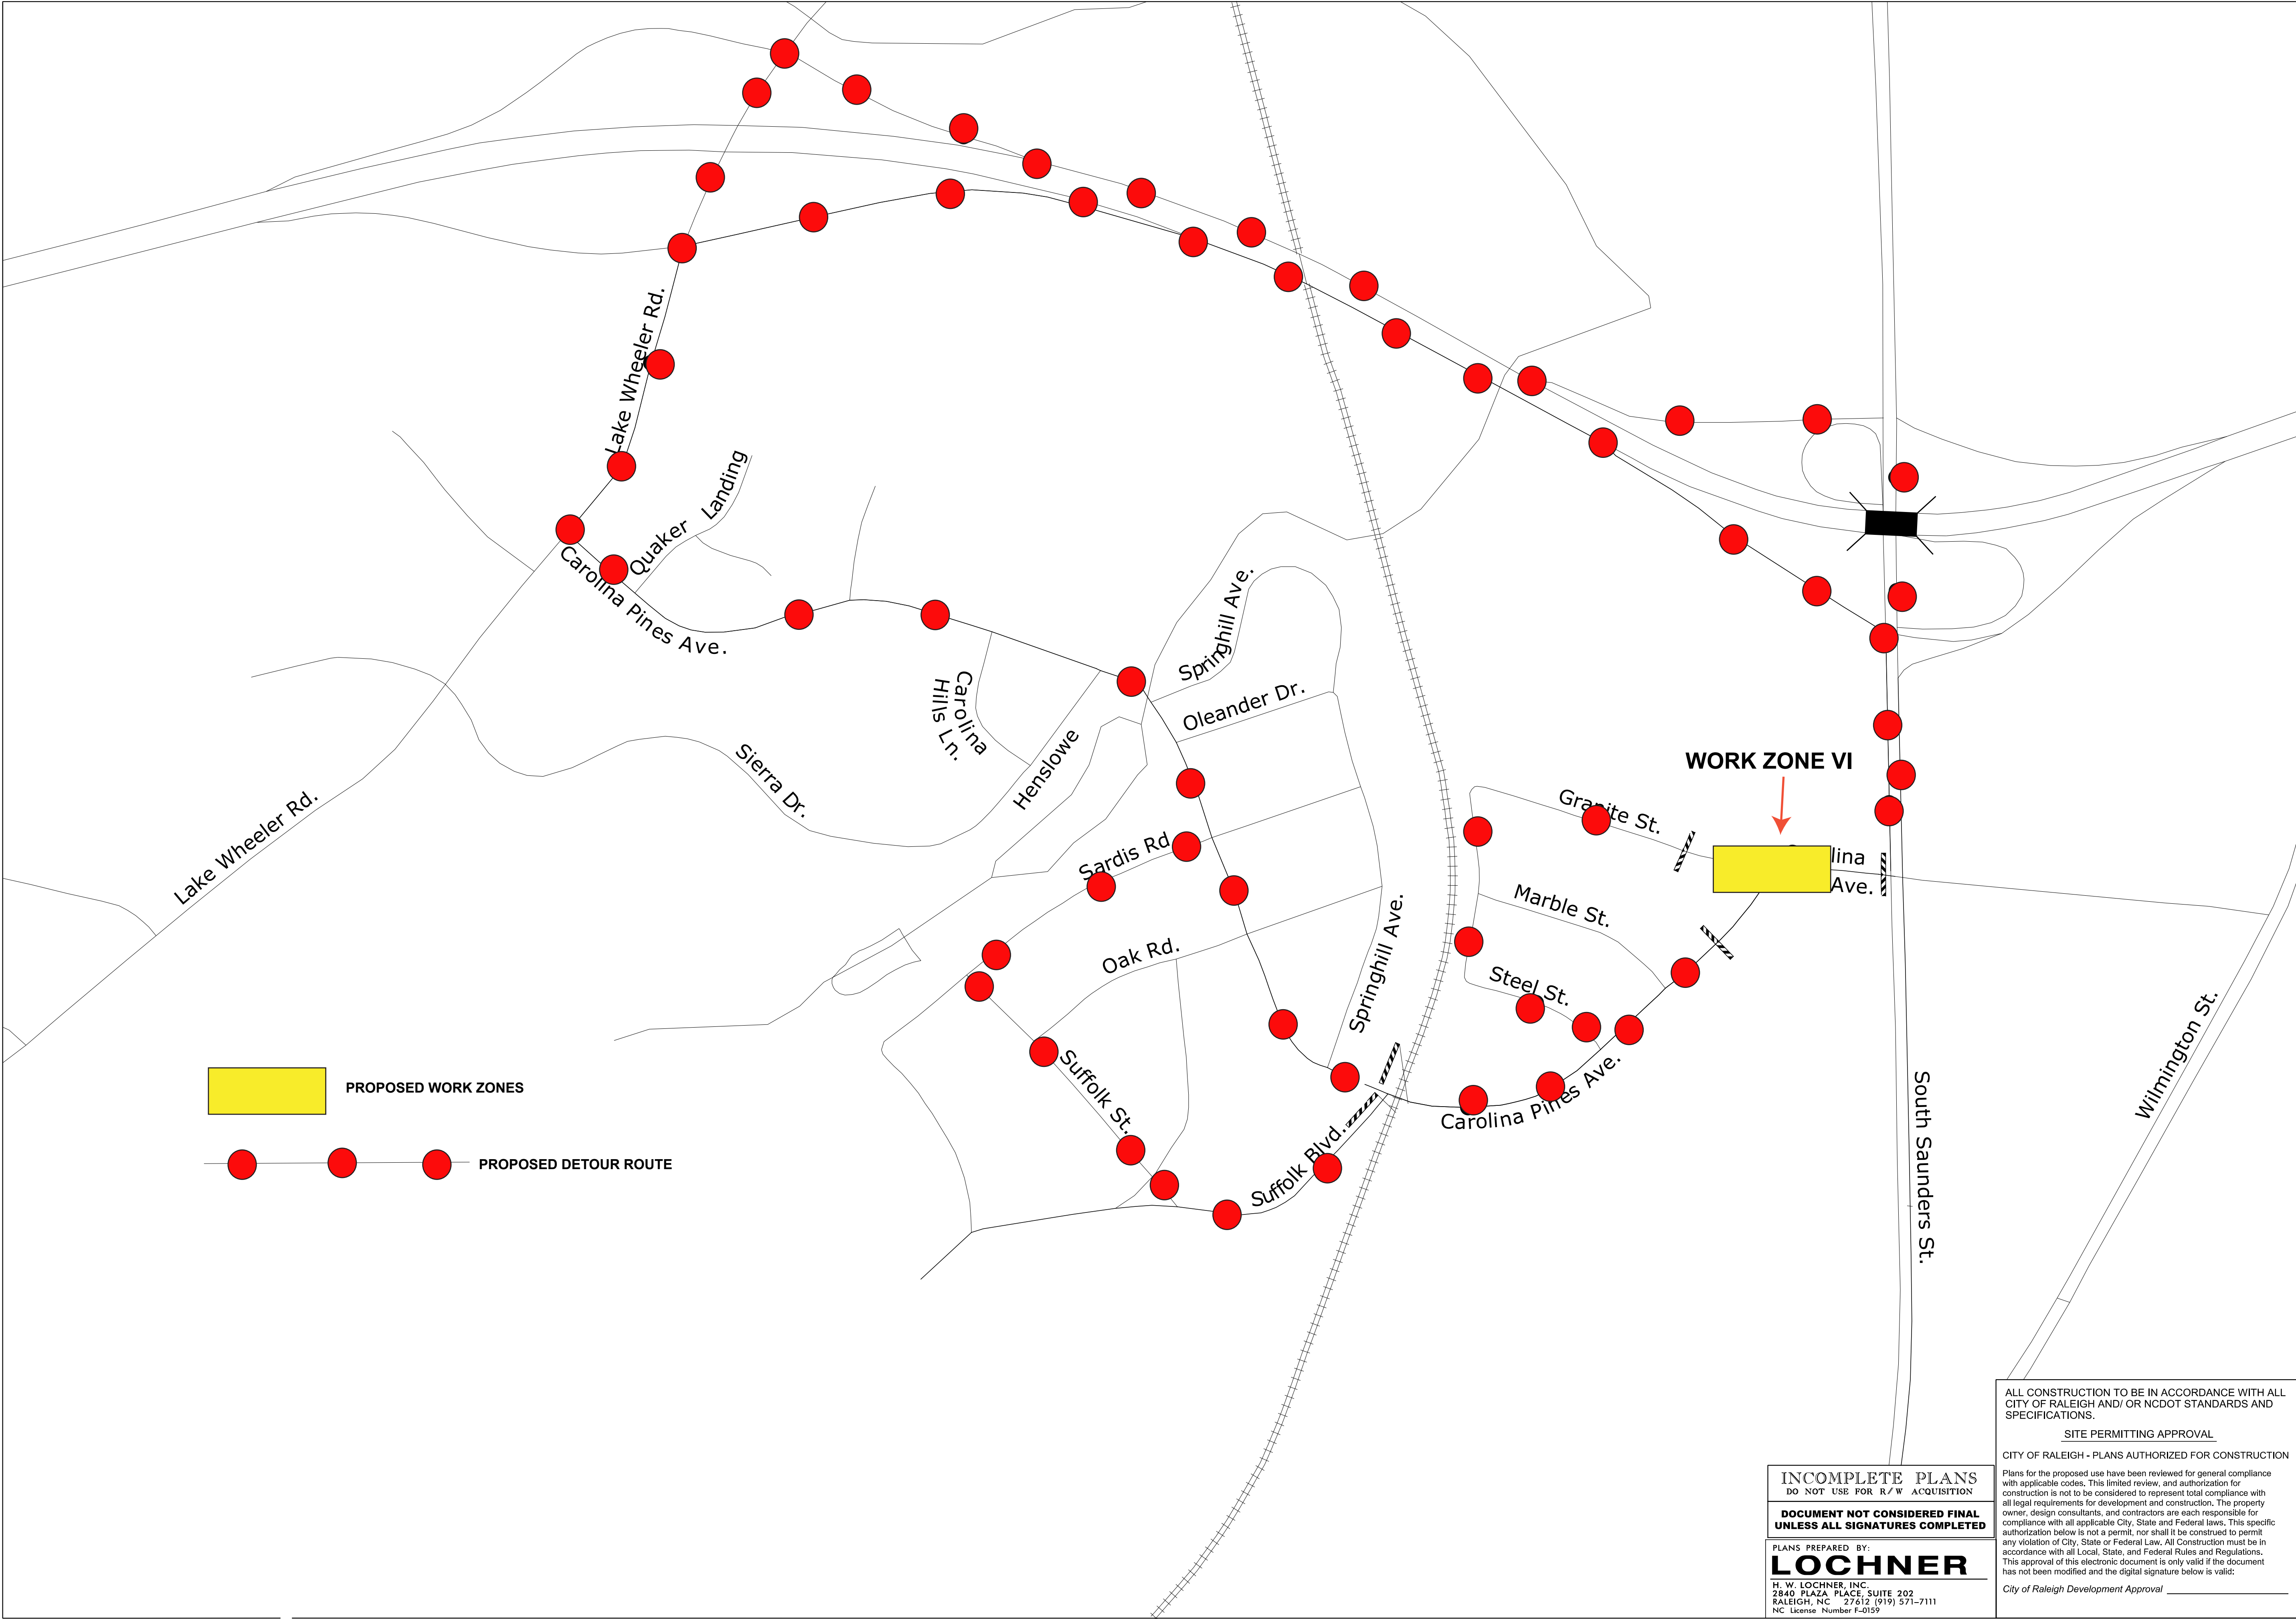

CITY OF RALEIGH
ENGINEERING SERVICES DEPARTMENT



PHASE VI
OFFSITE DETOUR

CAROLINA PINES AVENUE
STREET IMPROVEMENTS

DATE:	\$\$DATE\$\$
CADD TECH:	RCK
CHECKED BY:	BDD
REVISIONS	
NO.	DATE
SCALES	
HSCALE - 1"=40'	
SHEET NO.	

TMP-26

INCOMPLETE PLANS
DO NOT USE FOR R/W ACQUISITION

DOCUMENT NOT CONSIDERED FINAL
UNLESS ALL SIGNATURES COMPLETED

PLANS PREPARED BY:
LOCHNER
H. W. LOCHNER, INC.
2840 PLAZA PLACE, SUITE 202
RALEIGH, NC 27612 (919) 571-7111
NC License Number F-0159

ALL CONSTRUCTION TO BE IN ACCORDANCE WITH ALL CITY OF RALEIGH AND/OR NCDOT STANDARDS AND SPECIFICATIONS.

SITE PERMITTING APPROVAL

CITY OF RALEIGH - PLANS AUTHORIZED FOR CONSTRUCTION

Plans for the proposed use have been reviewed for general compliance with applicable codes. This limited review, and authorization for construction is not to be considered to represent total compliance with all legal requirements for development and construction. The property owner, design consultants, and contractors are each responsible for compliance with all applicable City, State and Federal laws. This specific authorization below is not a permit, nor shall it be construed to permit any violation of City, State or Federal Law. All Construction must be in accordance with all Local, State, and Federal Rules and Regulations. This approval of this electronic document is only valid if the document has not been modified and the digital signature below is valid:

City of Raleigh Development Approval _____