



TYPICAL SECTION

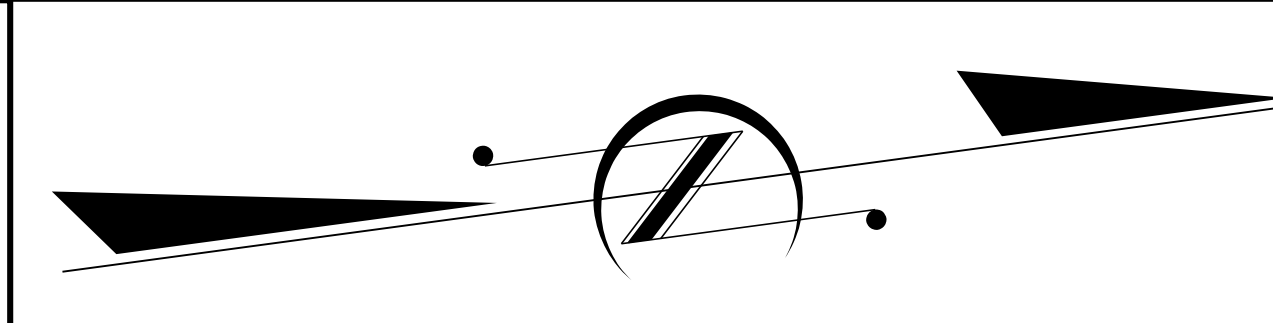


PROJECT NO. C-5604OF
WAKE COUNTY
BLUE RIDGE ROAD BIKE & PEDESTRIAN
IMPROVEMENTS PROJECT
PUBLIC MEETING – MAY 2020

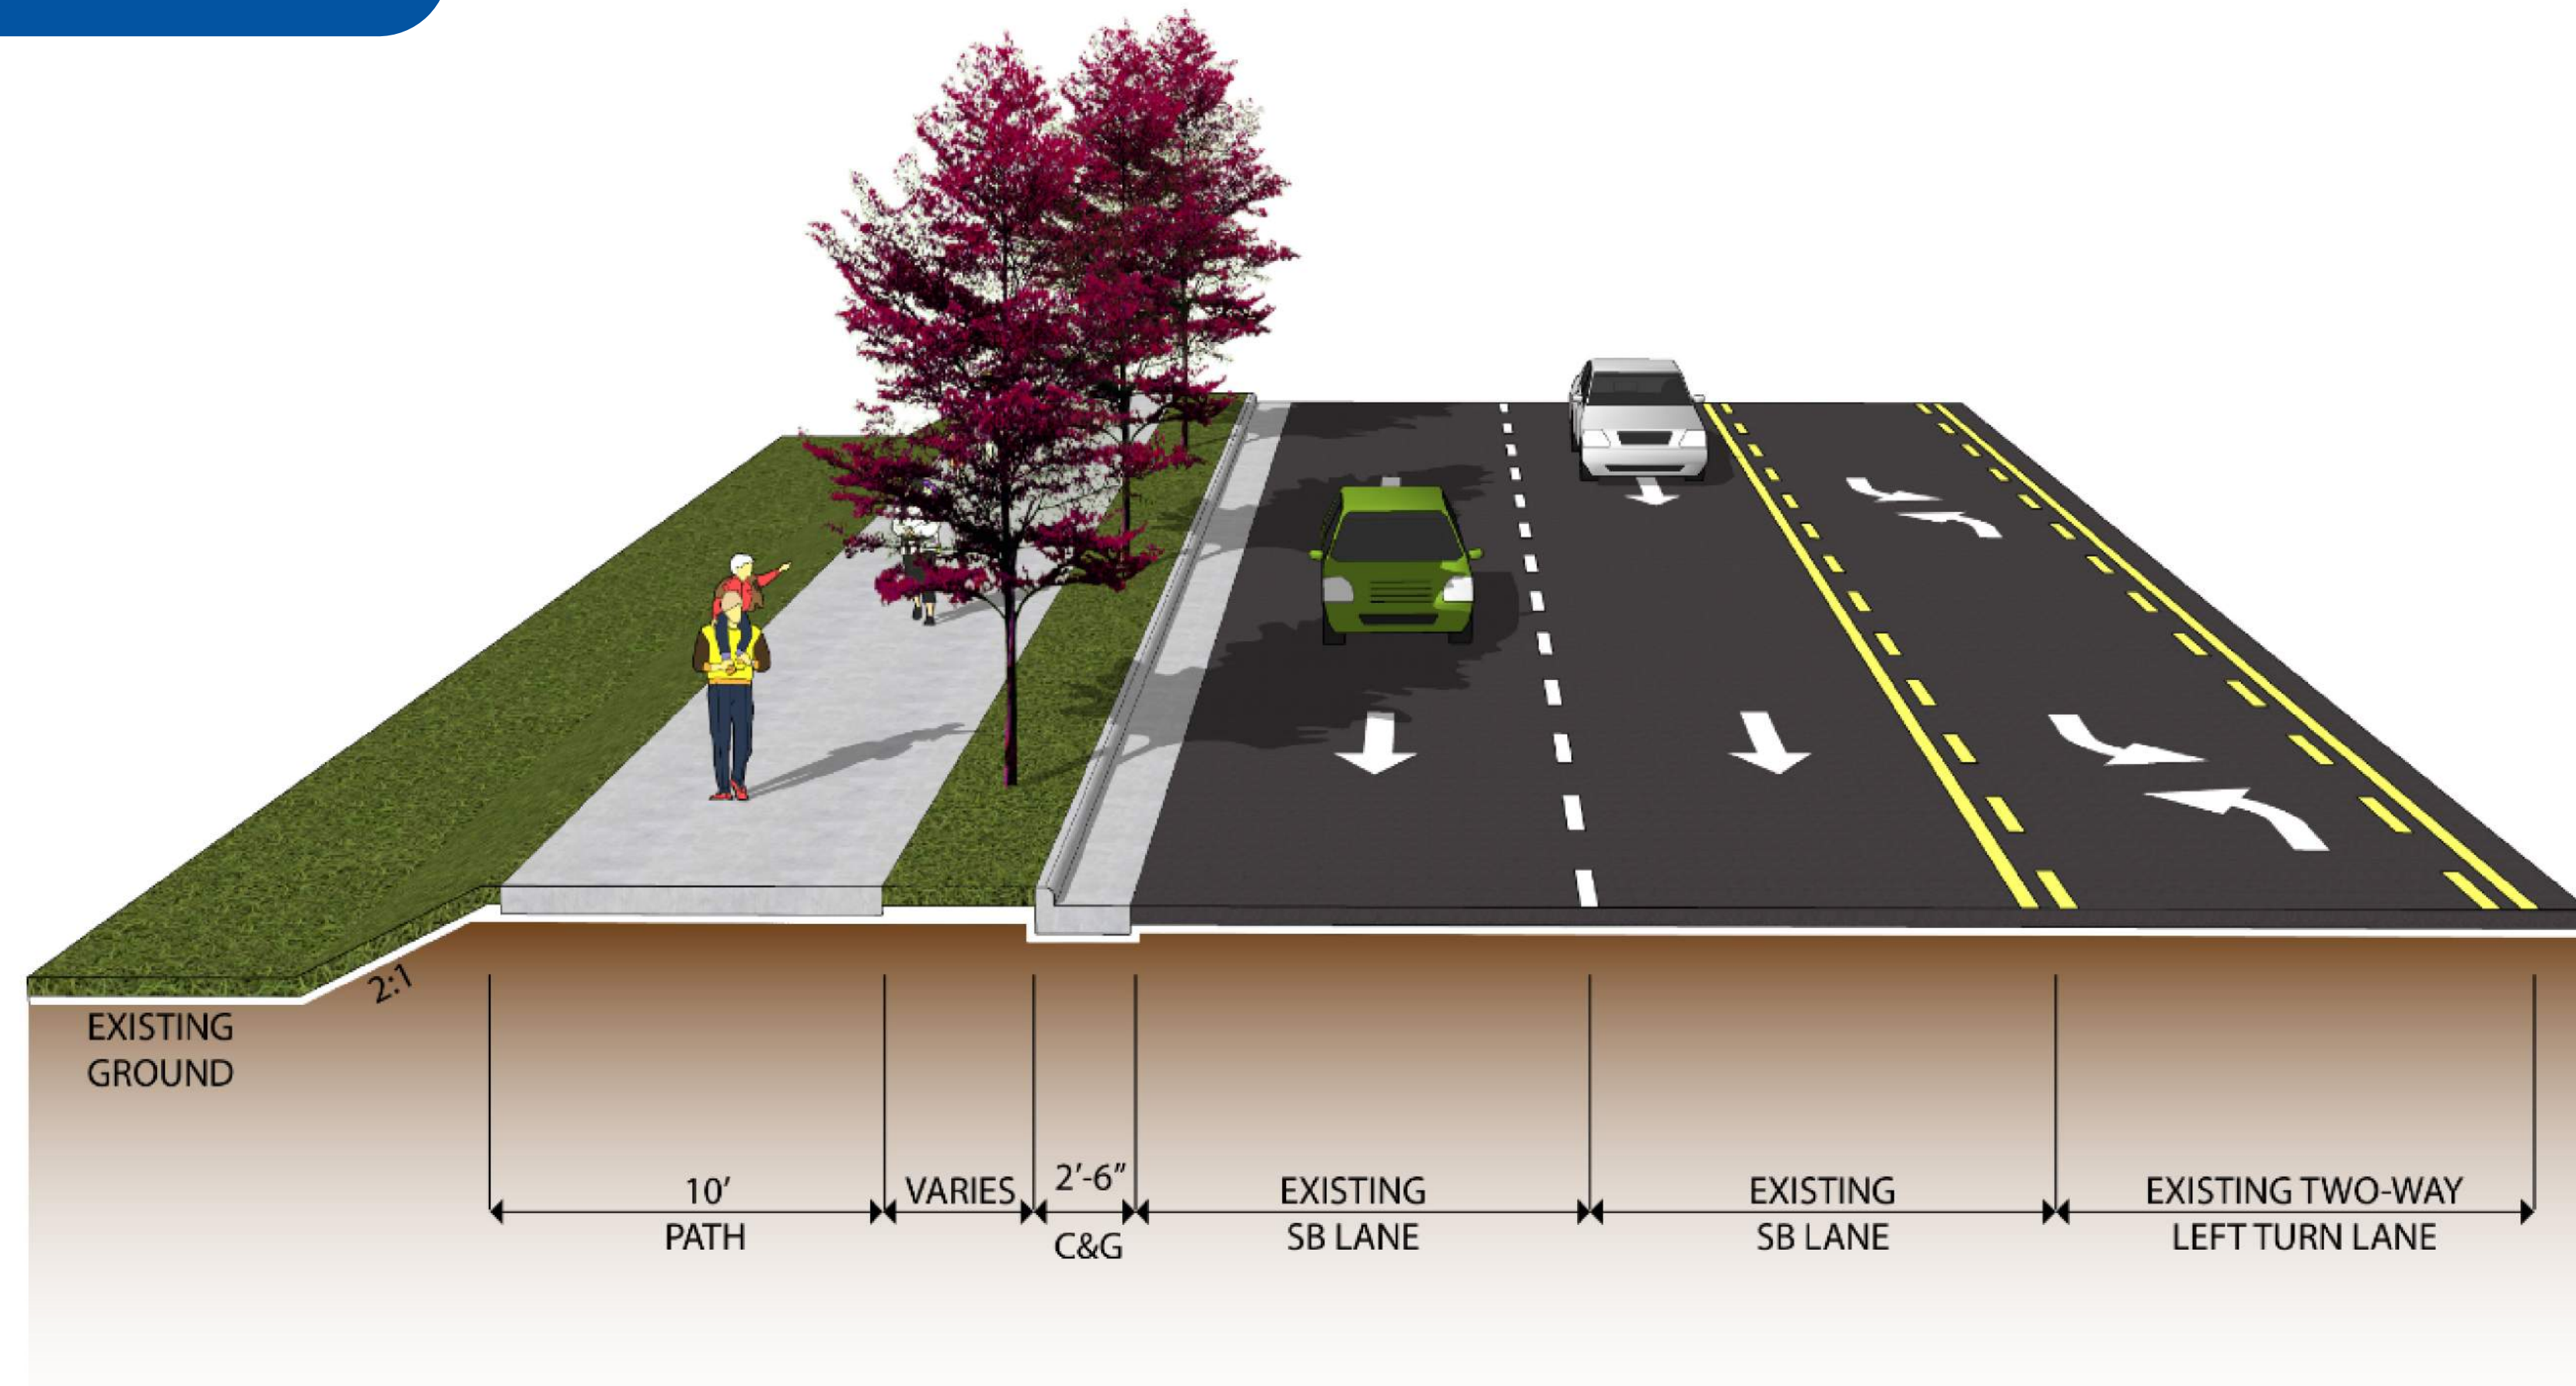

CONCEPTUAL – SUBJECT TO CHANGE – NOT FOR CONSTRUCTION

PEDESTRIAN BRIDGE
SECTION A-A

 

-L1-
PI Sta 21+86.55
 $\Delta = 6^\circ 51' 57.2\"$ (RT)
 $D = 0^\circ 44' 59.8\"$
 $L = 915.52'$
 $T = 458.31'$
 $R = 7,640.00'$