


PRELIMINARY PLANS
DO NOT USE FOR CONSTRUCTION

40 20 0 40 80
(ENGLISH)

KimleyHorn

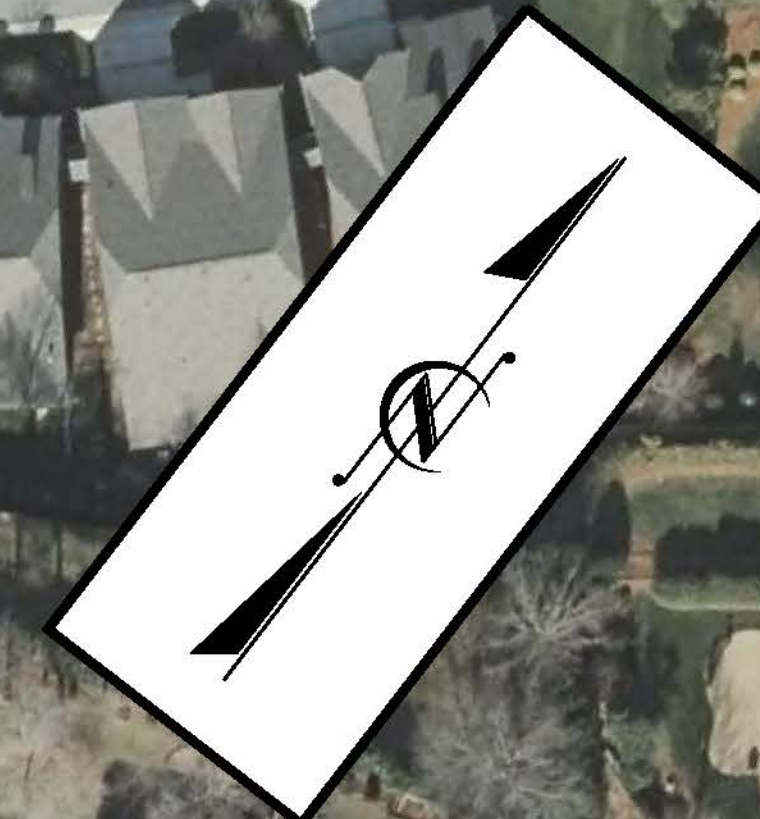

CITY OF RALEIGH

BLUE RIDGE ROAD WIDENING
FROM DURALEIGH RD TO CRABTREE VALLEY AVE



ROLL 3 OF 4

AERIAL DATED 2017

PRELIMINARY PLANS
DO NOT USE FOR CONSTRUCTION


40 20 0 40 80
(ENGLISH)

KimleyHorn

 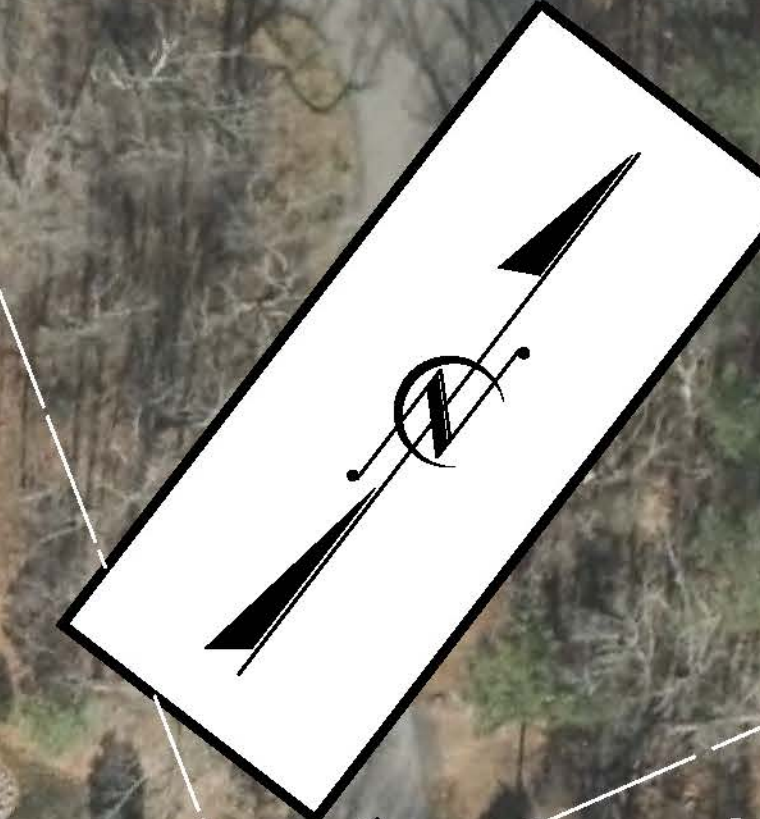

LEGEND

- BUILDINGS
- EXISTING RIGHT-OF-WAY
- PROPOSED RIGHT-OF-WAY
- PROPOSED EASEMENTS
- EXISTING ROADWAY
- EXISTING ROADWAY TO BE REMOVED
- EXISTING ROADWAY TO BE RESURFACED
- PROPOSED ROADWAY/GREENWAY
- PROPOSED STRUCTURES, ISLANDS, CURB & GUTTER, AND SIDEWALK
- EXISTING STRUCTURES, ISLANDS, CURB & GUTTER, TO BE RETAINED
- EXISTING STRUCTURES, ISLANDS, CURB & GUTTER, TO BE REMOVED
- LANDSCAPED MEDIAN
- PROPERTY LINES
- PROPOSED STREET TREE
- PRESENT ADT
- FUTURE ADT
- PROPOSED TRANSIT STOP
- EXISTING TRANSIT STOP
- PROPOSED/EXISTING TRAFFIC SIGNAL

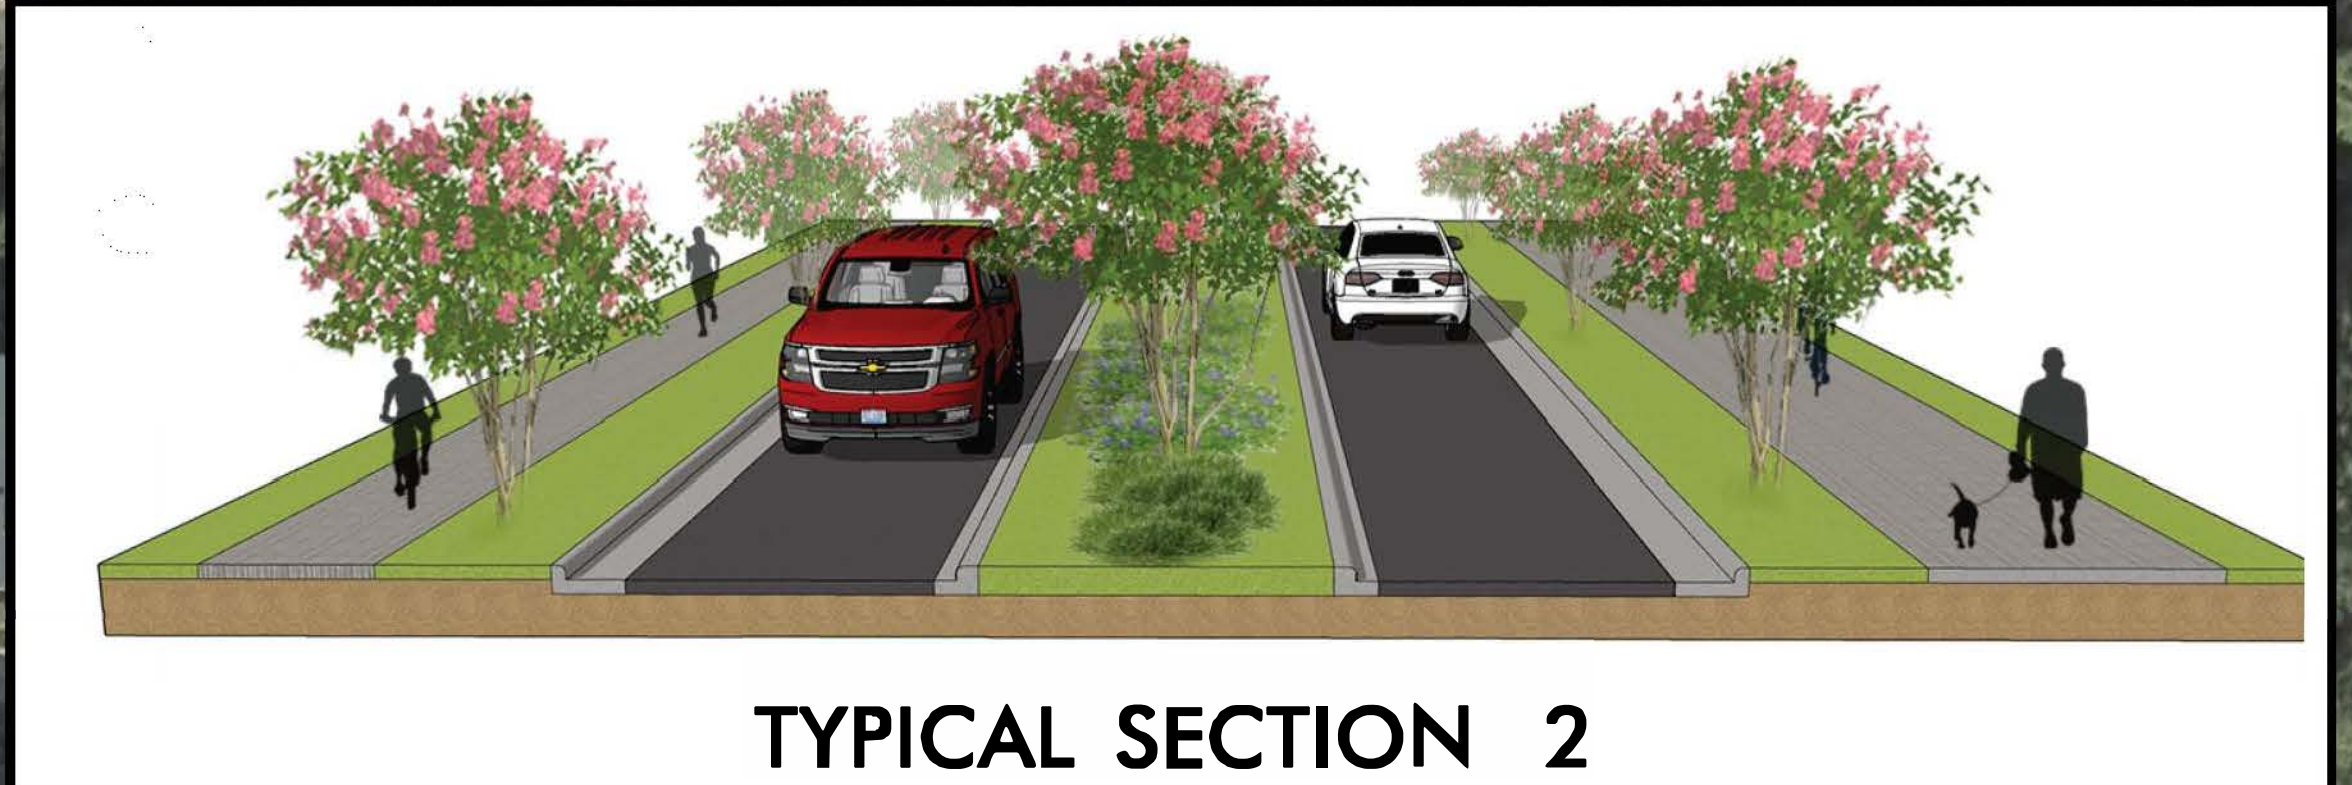

LEGEND

- BUILDINGS
- EXISTING RIGHT-OF-WAY
- PROPOSED RIGHT-OF-WAY
- PROPOSED EASEMENTS
- EXISTING ROADWAY
- EXISTING ROADWAY TO BE REMOVED
- EXISTING ROADWAY TO BE RESURFACED
- PROPOSED ROADWAY/GREENWAY
- PROPOSED STRUCTURES, ISLANDS, CURB & GUTTER, AND SIDEWALK
- EXISTING STRUCTURES, ISLANDS, CURB & GUTTER, TO BE RETAINED
- EXISTING STRUCTURES, ISLANDS, CURB & GUTTER, TO BE REMOVED
- LANDSCAPED MEDIAN
- PROPERTY LINES
- PROPOSED STREET TREE
- PRESENT ADT
- FUTURE ADT
- PROPOSED TRANSIT STOP
- EXISTING TRANSIT STOP
- PROPOSED/EXISTING TRAFFIC SIGNAL