

PRELIMINARY PLANS
DO NOT USE FOR CONSTRUCTION

40 20 0 40 80
(ENGLISH)


KimleyHorn

CITY OF RALEIGH
BLUE RIDGE ROAD WIDENING
FROM DURALEIGH RD TO CRABTREE VALLEY AVE
ROLL 1 OF 4

PRELIMINARY PLANS
DO NOT USE FOR CONSTRUCTION

40 20 0 40 80
(ENGLISH)




KimleyHorn

 

BEGIN PROJECT
-L- STA 10+34.96

LEGEND

- BUILDINGS
- EXISTING RIGHT-OF-WAY
- PROPOSED RIGHT-OF-WAY
- PROPOSED EASEMENTS
- EXISTING ROADWAY
- EXISTING ROADWAY TO BE REMOVED
- EXISTING ROADWAY TO BE RESURFACED
- PROPOSED ROADWAY/GREENWAY
- PROPOSED STRUCTURES, ISLANDS, CURB & GUTTER, AND SIDEWALK
- EXISTING STRUCTURES, ISLANDS, CURB & GUTTER, TO BE RETAINED
- EXISTING STRUCTURES, ISLANDS, CURB & GUTTER, TO BE REMOVED
- LANDSCAPED MEDIAN
- PROPERTY LINES
- PROPOSED STREET TREE
- PRESENT ADT
- FUTURE ADT
- PROPOSED TRANSIT STOP
- EXISTING TRANSIT STOP
- PROPOSED/EXISTING TRAFFIC SIGNAL

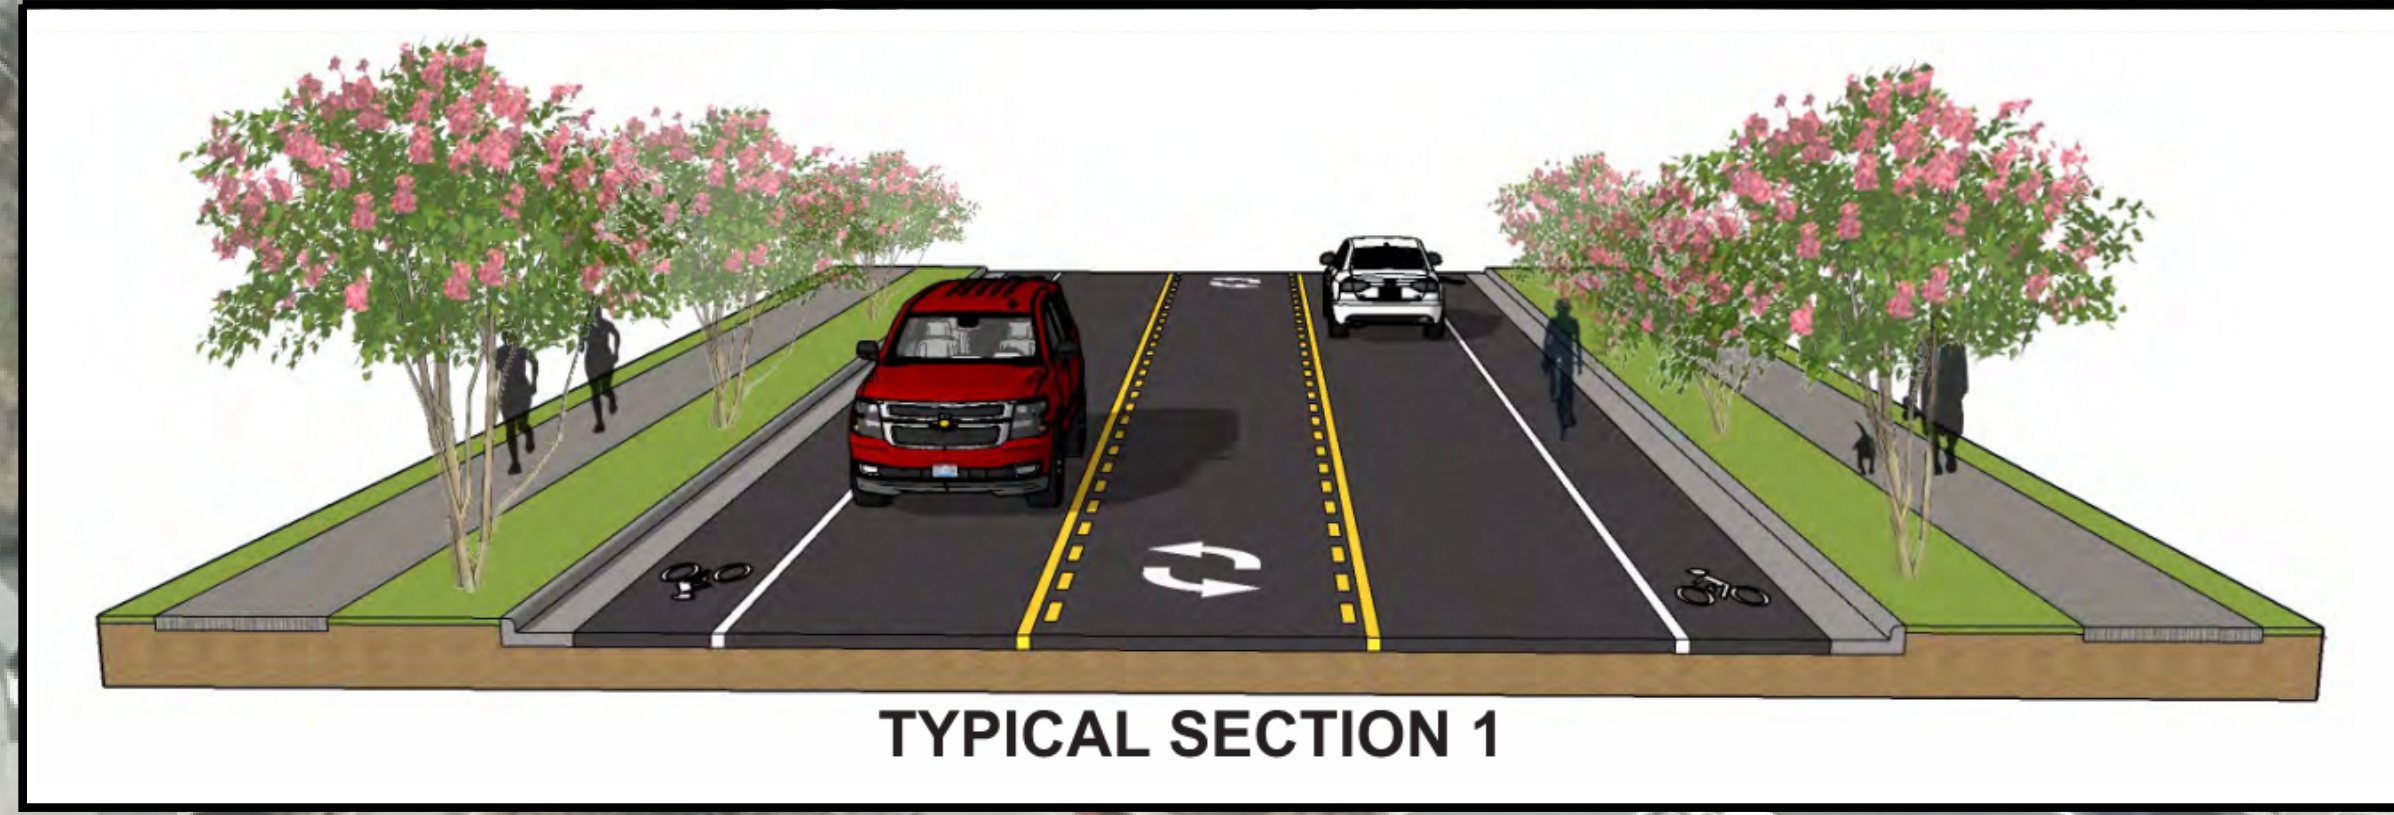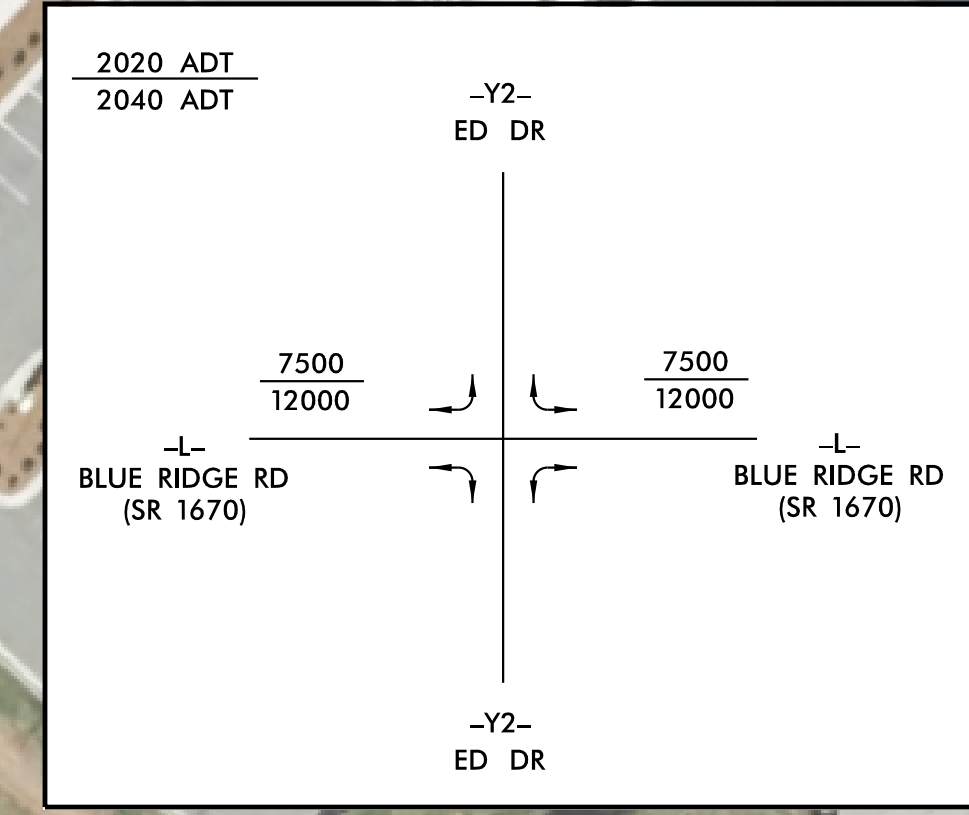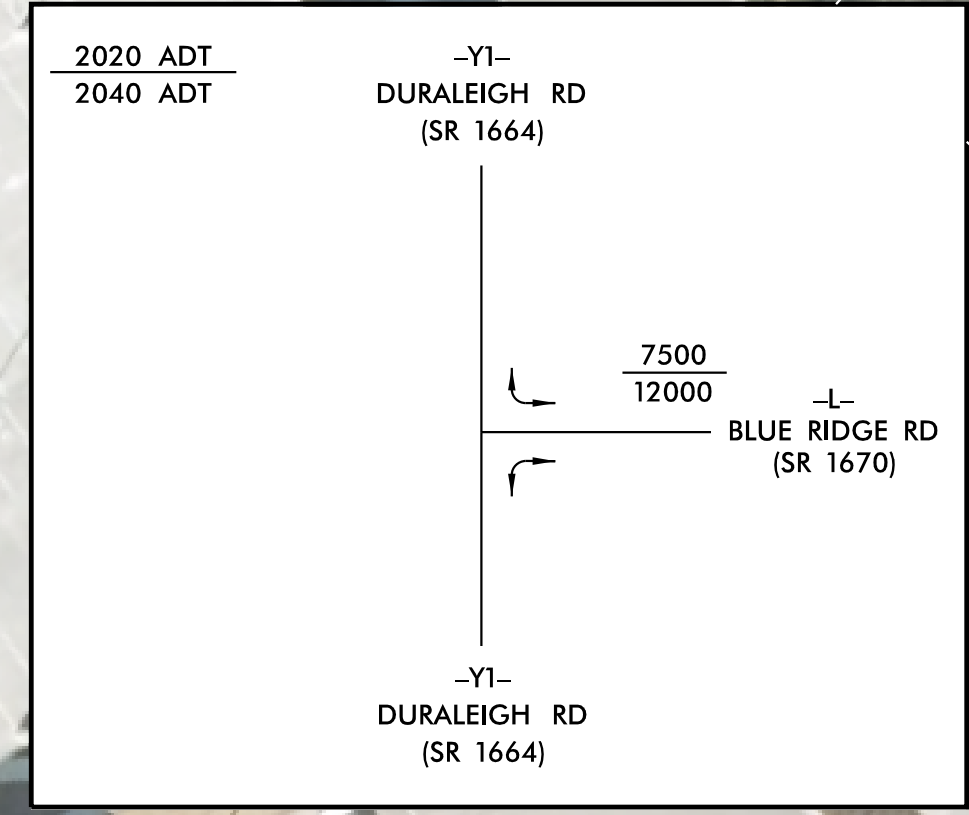

LEGEND

- BUILDINGS
- EXISTING RIGHT-OF-WAY
- PROPOSED RIGHT-OF-WAY
- PROPOSED EASEMENTS
- EXISTING ROADWAY
- EXISTING ROADWAY TO BE REMOVED
- EXISTING ROADWAY TO BE RESURFACED
- PROPOSED ROADWAY/GREENWAY
- PROPOSED STRUCTURES, ISLANDS, CURB & GUTTER, AND SIDEWALK
- EXISTING STRUCTURES, ISLANDS, CURB & GUTTER, TO BE RETAINED
- EXISTING STRUCTURES, ISLANDS, CURB & GUTTER, TO BE REMOVED
- LANDSCAPED MEDIAN
- PROPERTY LINES
- PROPOSED STREET TREE
- PRESENT ADT
- FUTURE ADT
- PROPOSED TRANSIT STOP
- EXISTING TRANSIT STOP
- PROPOSED/EXISTING TRAFFIC SIGNAL

MATCH LINE -L- STA 36+50 (SEE ROLL 2)