



FOX ROAD (SR 2042) ROAD IMPROVEMENTS PUBLIC MEETING MAP - MARCH 10, 2016

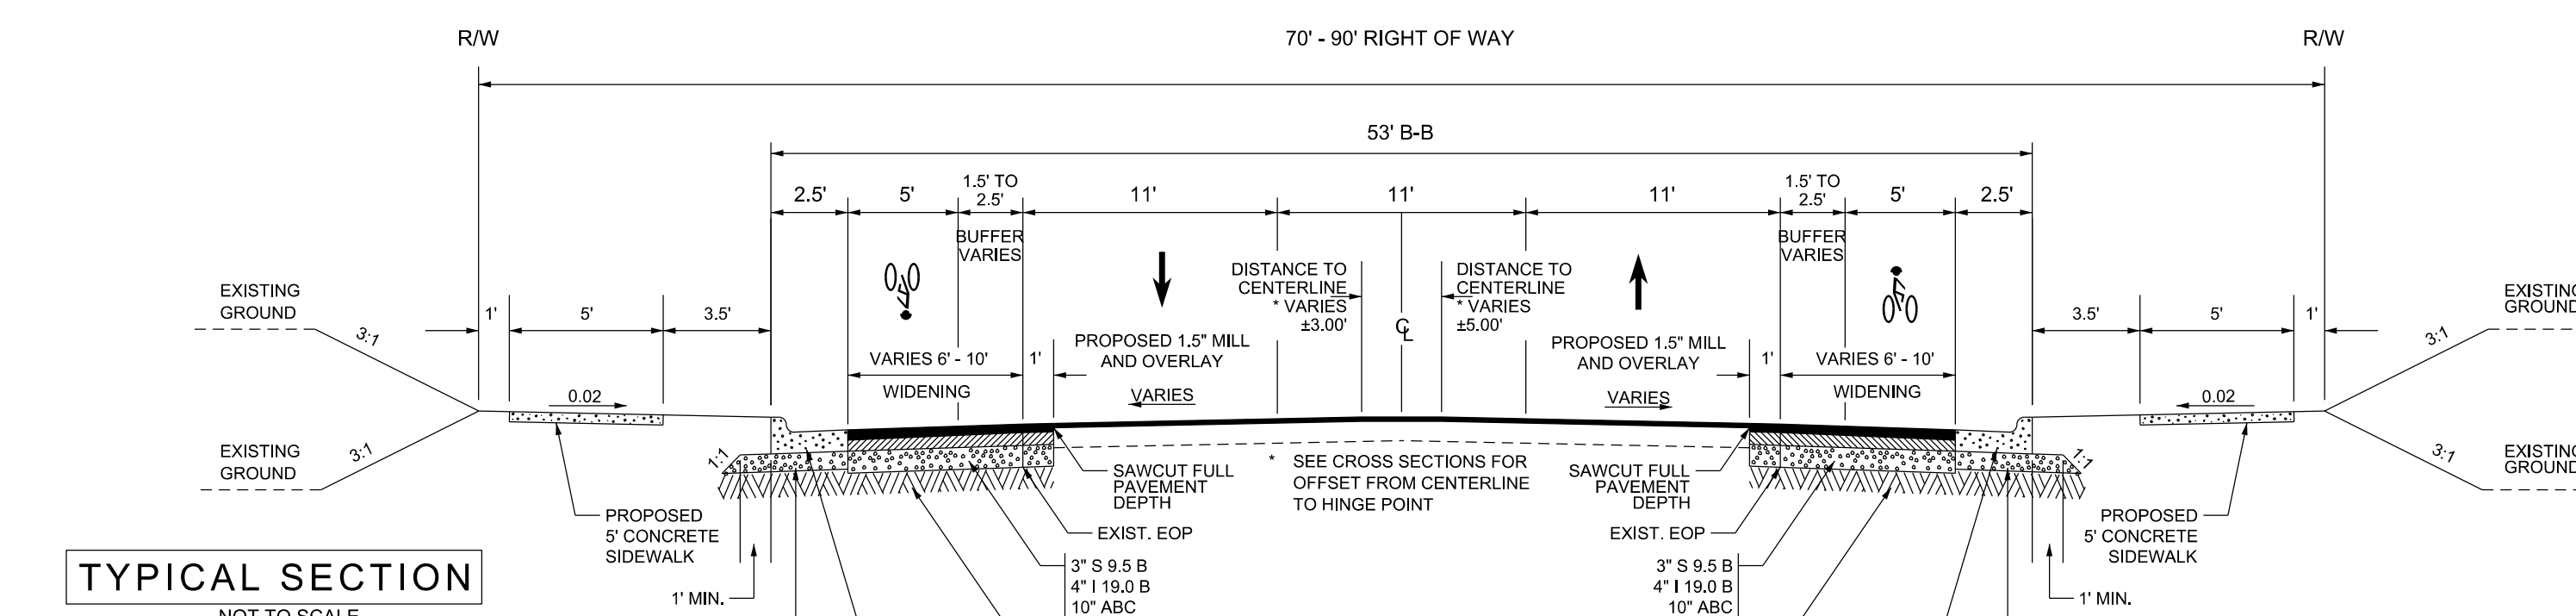

CITY OF RALEIGH
PUBLIC WORKS DEPARTMENT

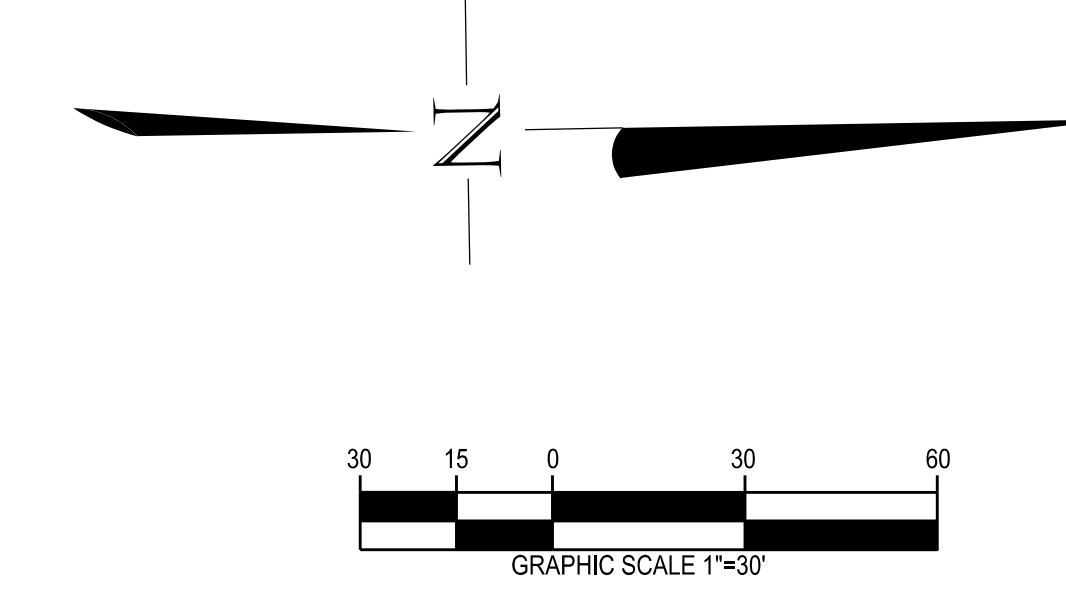

LEGEND

- | | | | |
|--|--|--|--|
| | PROPOSED ROADWAY WIDENING AND ASPHALT MULTI-USE PATH | | EXISTING RIGHT OF WAY |
| | EXISTING ROAD TO BE RESURFACED | | PROPOSED RIGHT OF WAY |
| | PROPOSED STRUCTURES, ISLAND, CURB AND GUTTER, AND SIDEWALK | | EXISTING EASEMENTS |
| | PROPOSED GRAVEL DRIVEWAY | | PROPOSED PERMANENT DRAINAGE EASEMENT |
| | EXISTING STRUCTURES, CURB AND GUTTER, AND SIDEWALK | | PROPOSED PERMANENT SLOPE EASEMENT |
| | EXISTING ROADWAY, CONCRETE, AND GRAVEL TO BE REMOVED | | PROPOSED PERMANENT SIDEWALK EASEMENT |
| | EXISTING TRAFFIC SIGNAL | | PROPOSED PERMANENT UTILITY EASEMENT |
| | | | PROPOSED TEMPORARY CONSTRUCTION EASEMENT |
| | | | PROPOSED TEMPORARY DRIVEWAY EASEMENT |

