


Glenwood-Creston Draft System Repair Recommendations

Area 1



Kimley»Horn

DRAFT

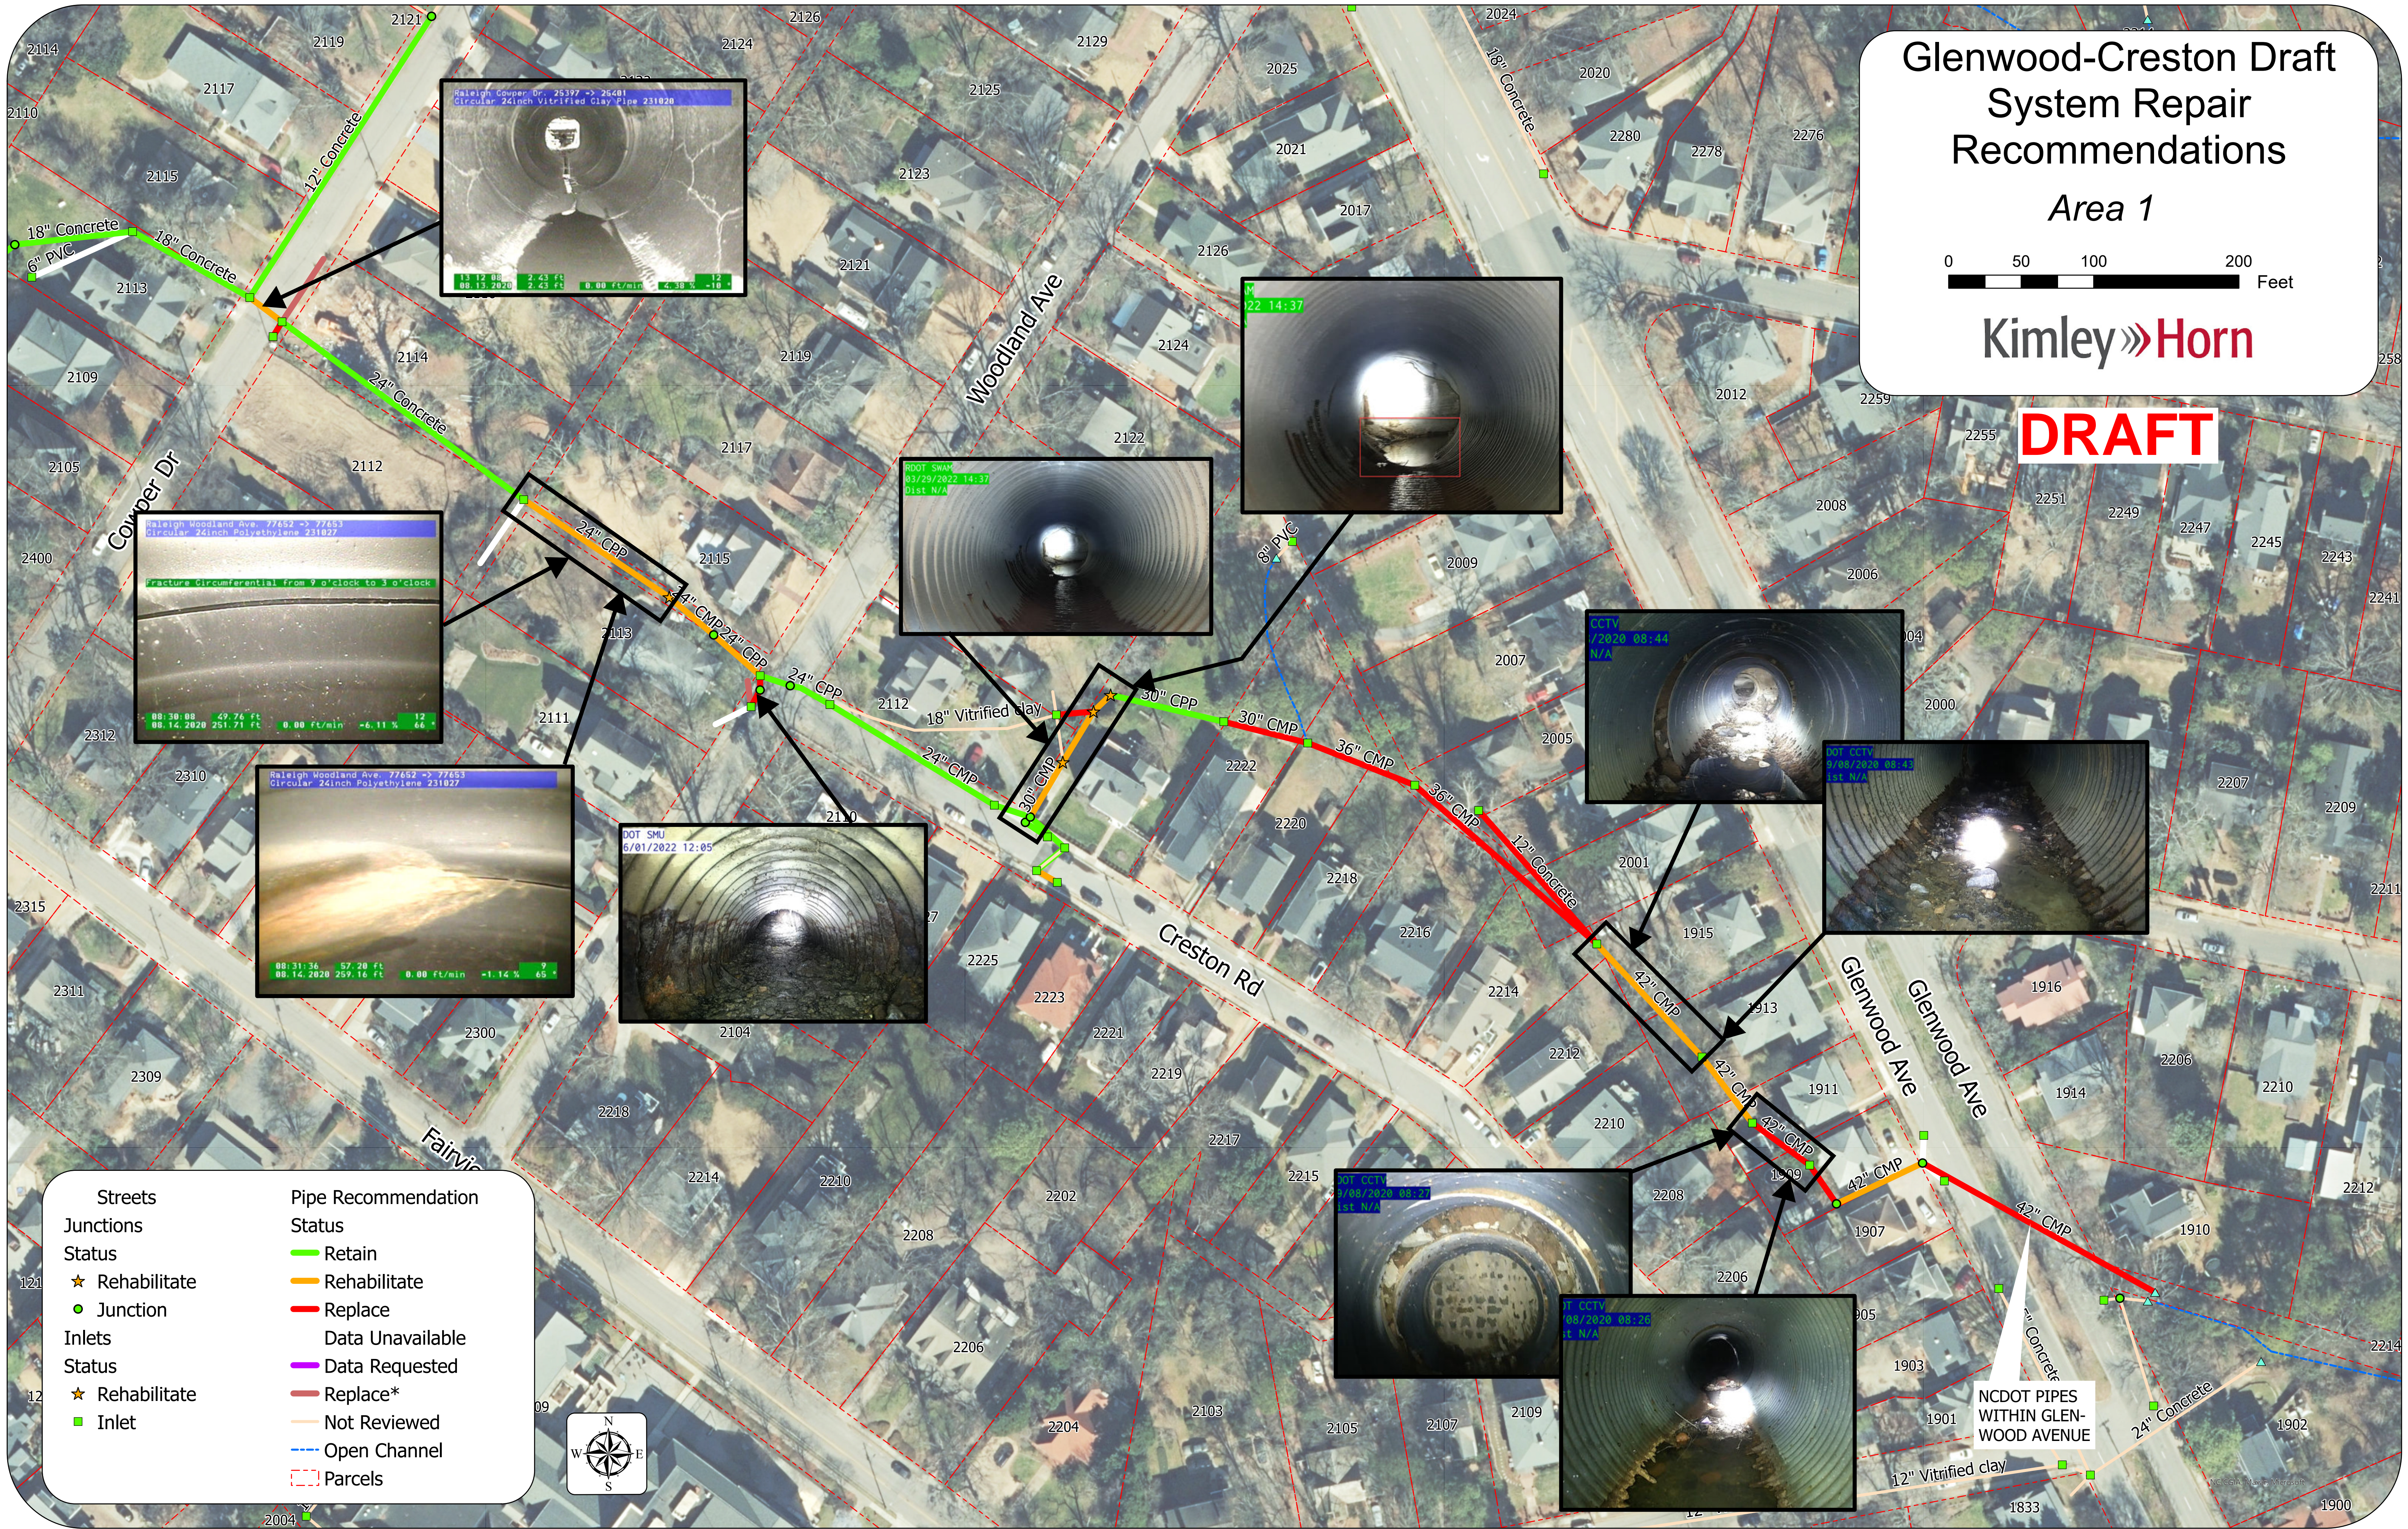

Streets	
★	Rehabilitate
●	Junction
Inlets	
★	Rehabilitate
■	Inlet

Pipe Recommendation Status	
— (Green)	Retain
— (Orange)	Rehabilitate
— (Red)	Replace
— (Purple)	Data Unavailable
— (Pink)	Replace*
— (Light Blue)	Not Reviewed
— (Blue)	Open Channel
- - - (Red)	Parcels



NCDOT PIPES WITHIN GLENWOOD AVENUE