



Glenwood-Creston Draft System Repair Recommendations

Area 2

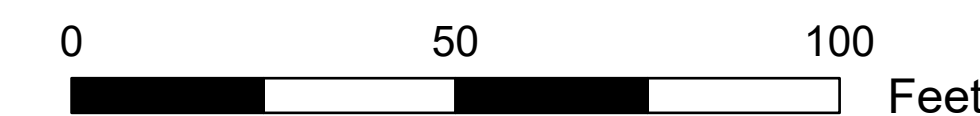

Kimley»Horn

DRAFT

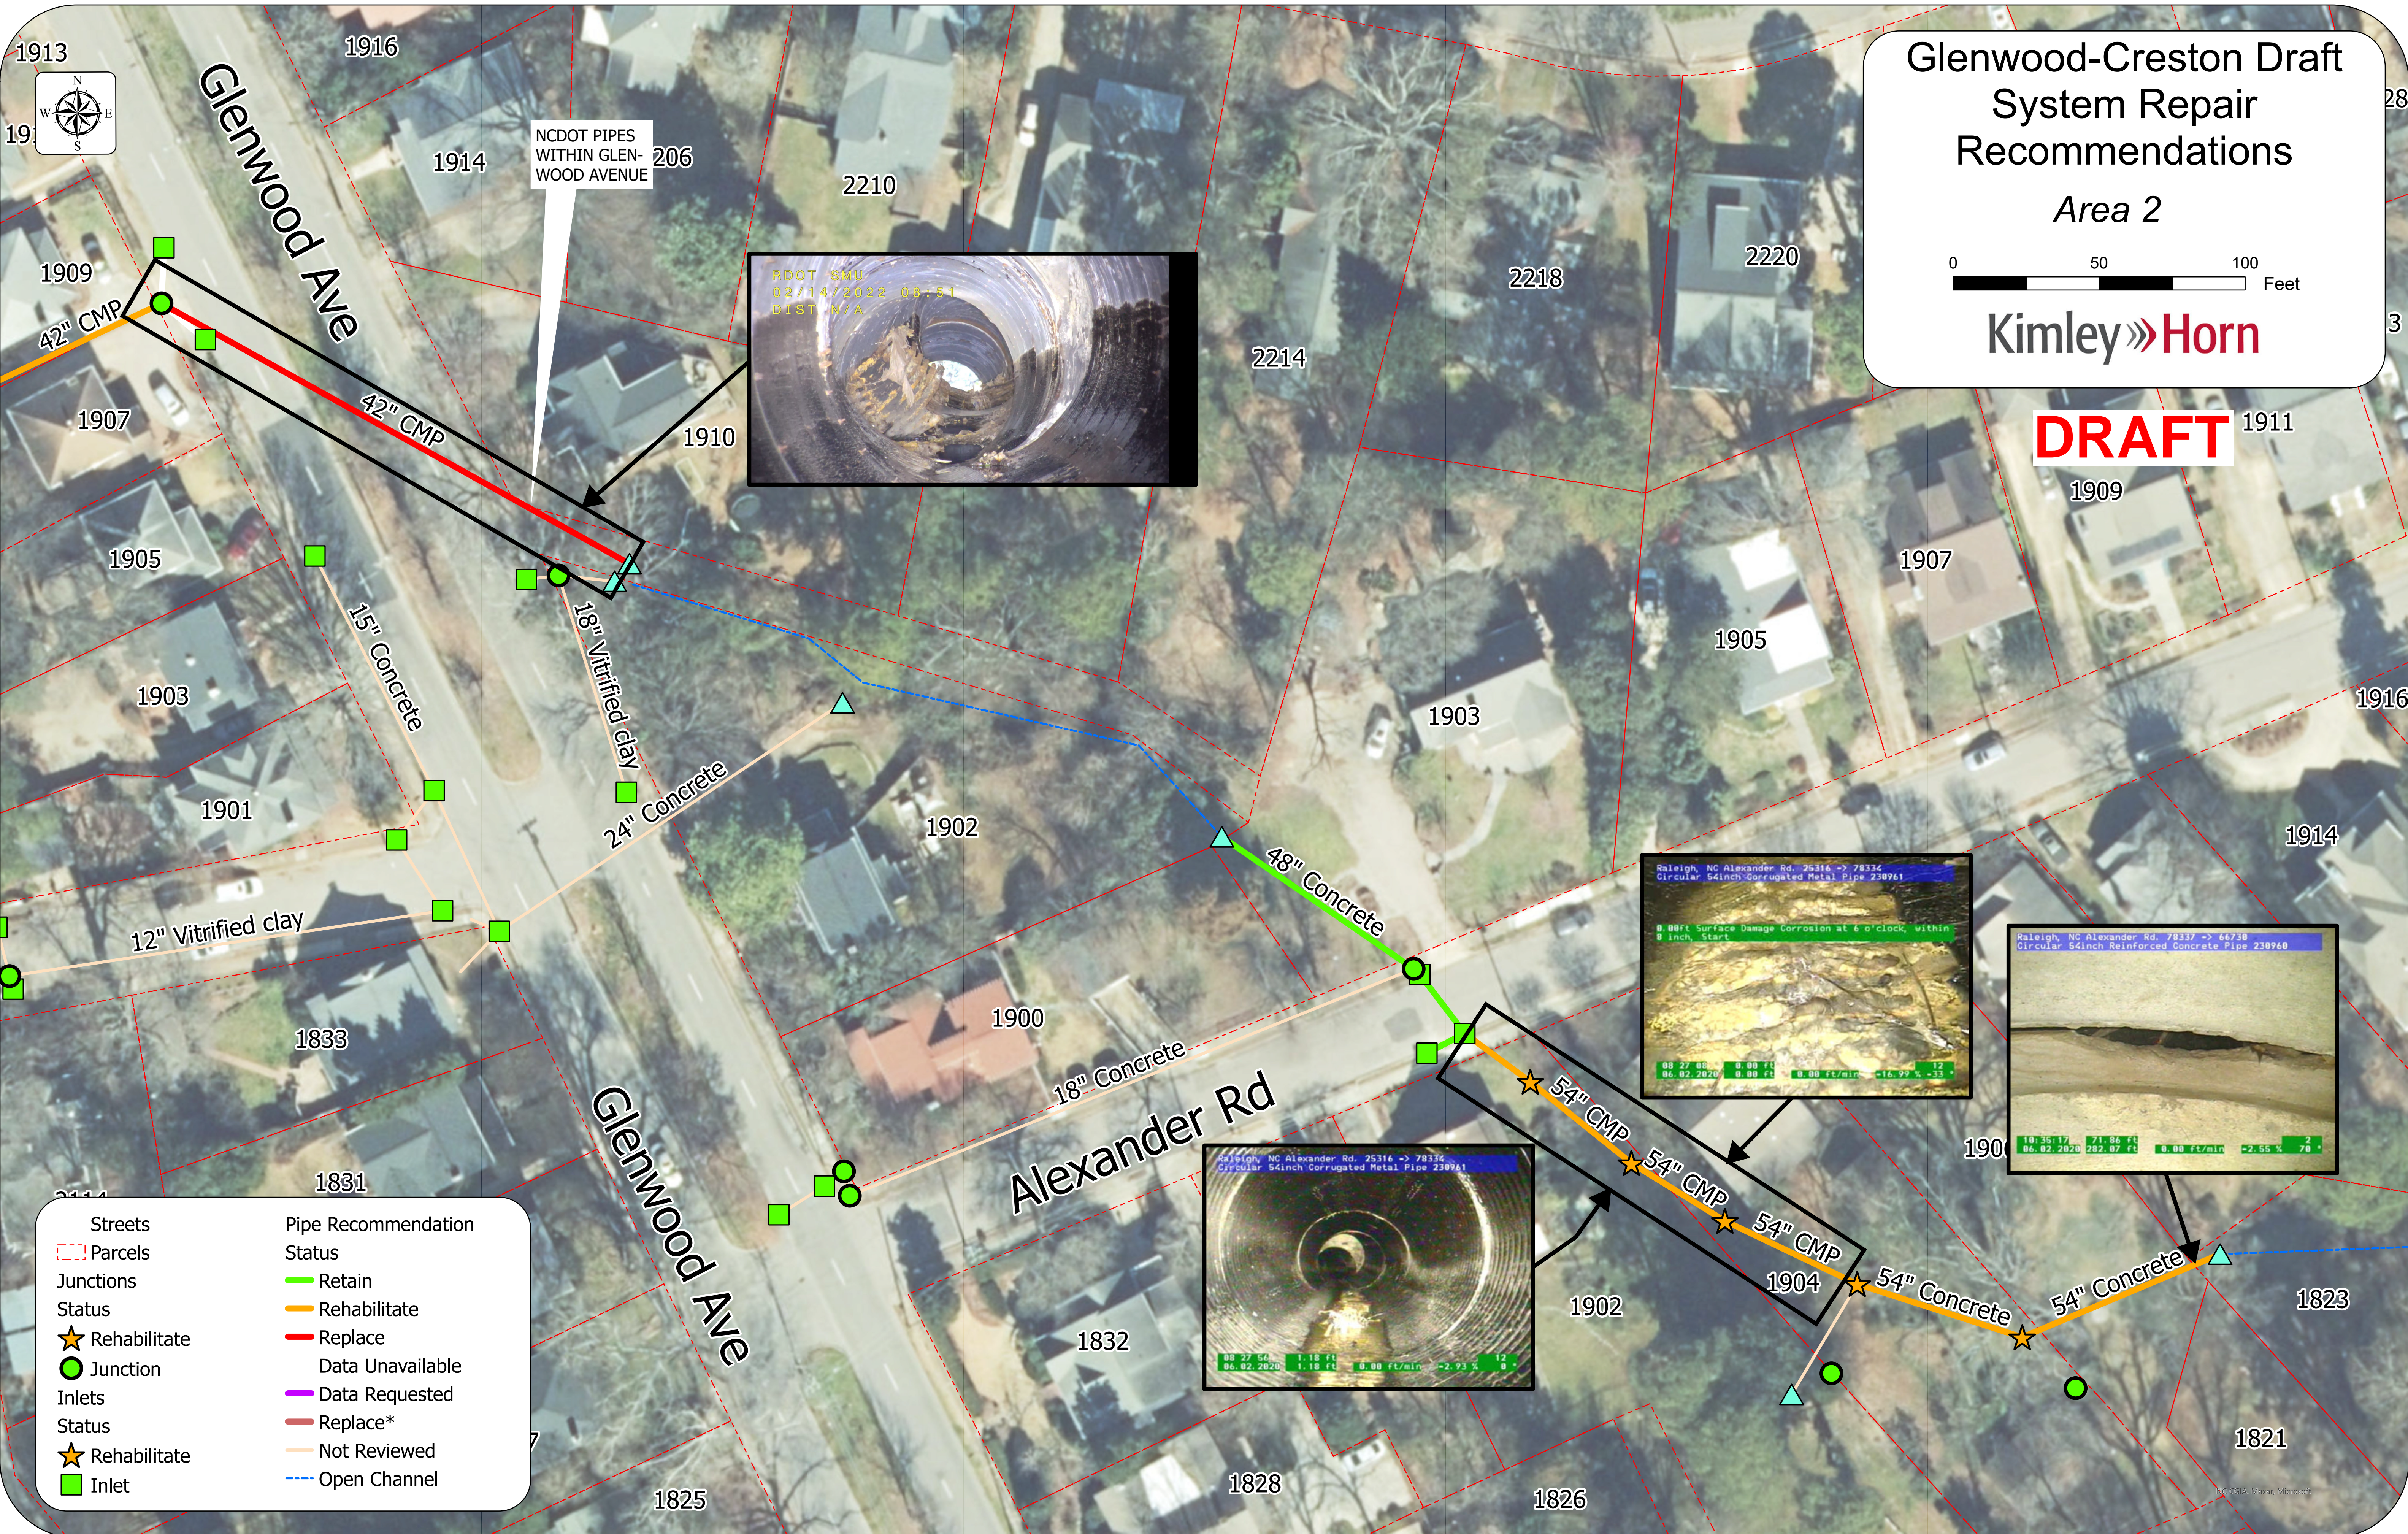

NCDOT PIPES
WITHIN GLEN-
WOOD AVENUE



- | | |
|----------------|---------------------|
| Streets | Pipe Recommendation |
| Parcels | Status |
| Junctions | Retain |
| Status | Rehabilitate |
| ★ Rehabilitate | Replace |
| ● Junction | Data Unavailable |
| Inlets | Data Requested |
| Status | Replace* |
| ★ Rehabilitate | Not Reviewed |
| ■ Inlet | Open Channel |