

MARTIN ST

HARGETT ST

HARRINGTON STREET EXISTING CONDITIONS

10 PARKING SPACES
1 LOADING ZONE

10 PARKING SPACES

LOADING ZONE

4 PARKING SPACES


LOADING ZONE

6 PARKING SPACES

HARRINGTON ST

MARTIN ST

HARGETT ST

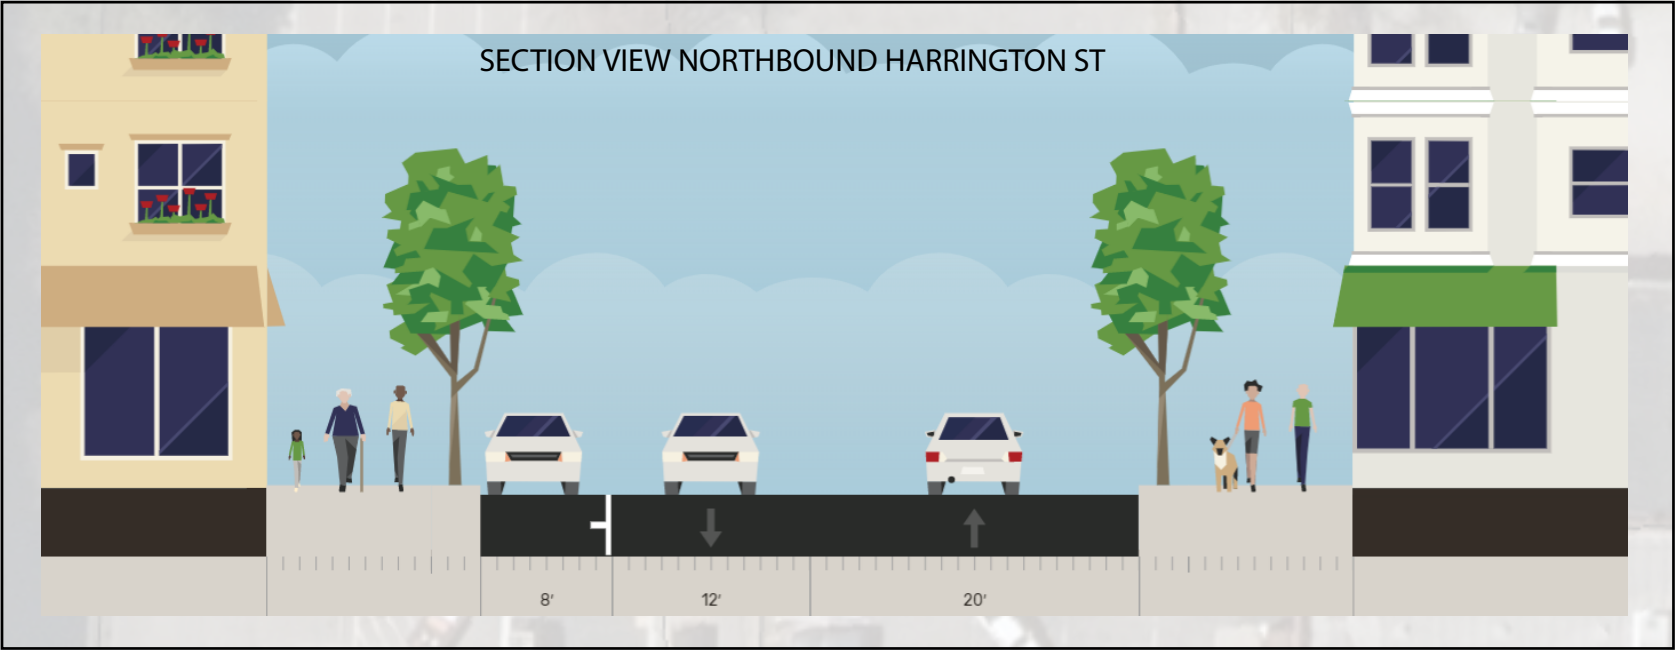

MARTIN ST

HARGETT ST

HARRINGTON STREET POST CONSTRUCTION CONDITIONS

5 PARKING SPACES (1 ADA)
1 LOADING ZONE
BUFFERED BIKE LANE

BUFFERED BIKE LANE

BUFFERED BIKE LANE

HARRINGTON ST

LOADING ZONE

LOADING ZONE

4 PARKING SPACES


ADA

5 PARKING SPACES

MARTIN ST

HARGETT ST

SECTION VIEW NORTHBOUND HARRINGTON ST

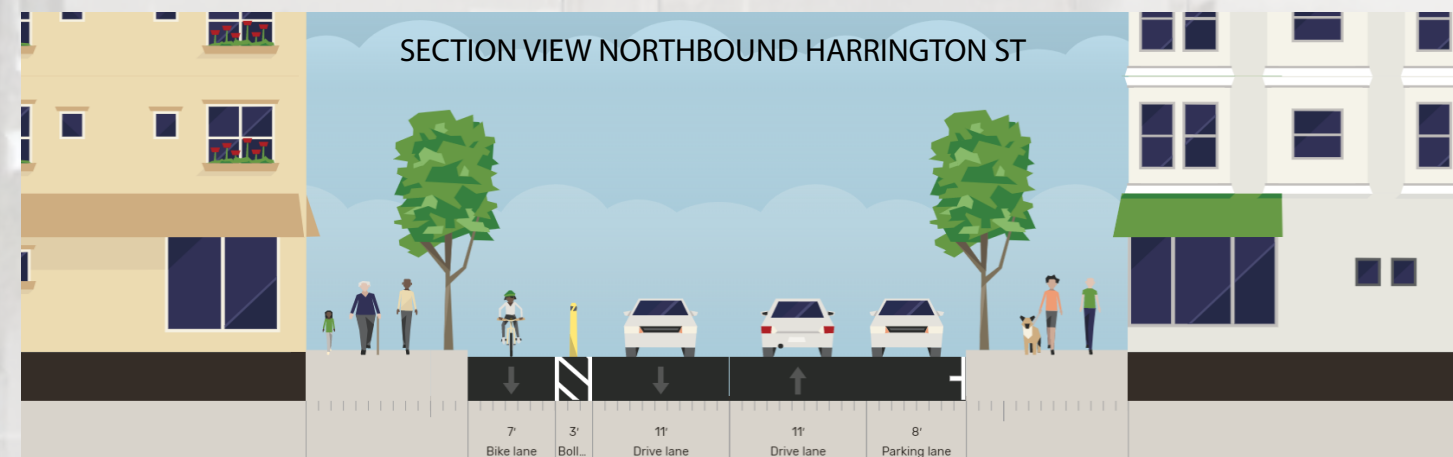



HARGETT ST

MORGAN ST

HARRINGTON STREET EXISTING CONDITIONS

1 ADA PARKING SPACE
1 LOADING ZONE
11 PARKING SPACES

8 PARKING SPACES

LOADING ZONE

1 ADA

LOADING ZONE

5 PARKING SPACES

HARRINGTON ST


S Harrington St


4 PARKING SPACES


HARGETT ST


MORGAN ST


SECTION VIEW NORTHBOUND HARRINGTON ST

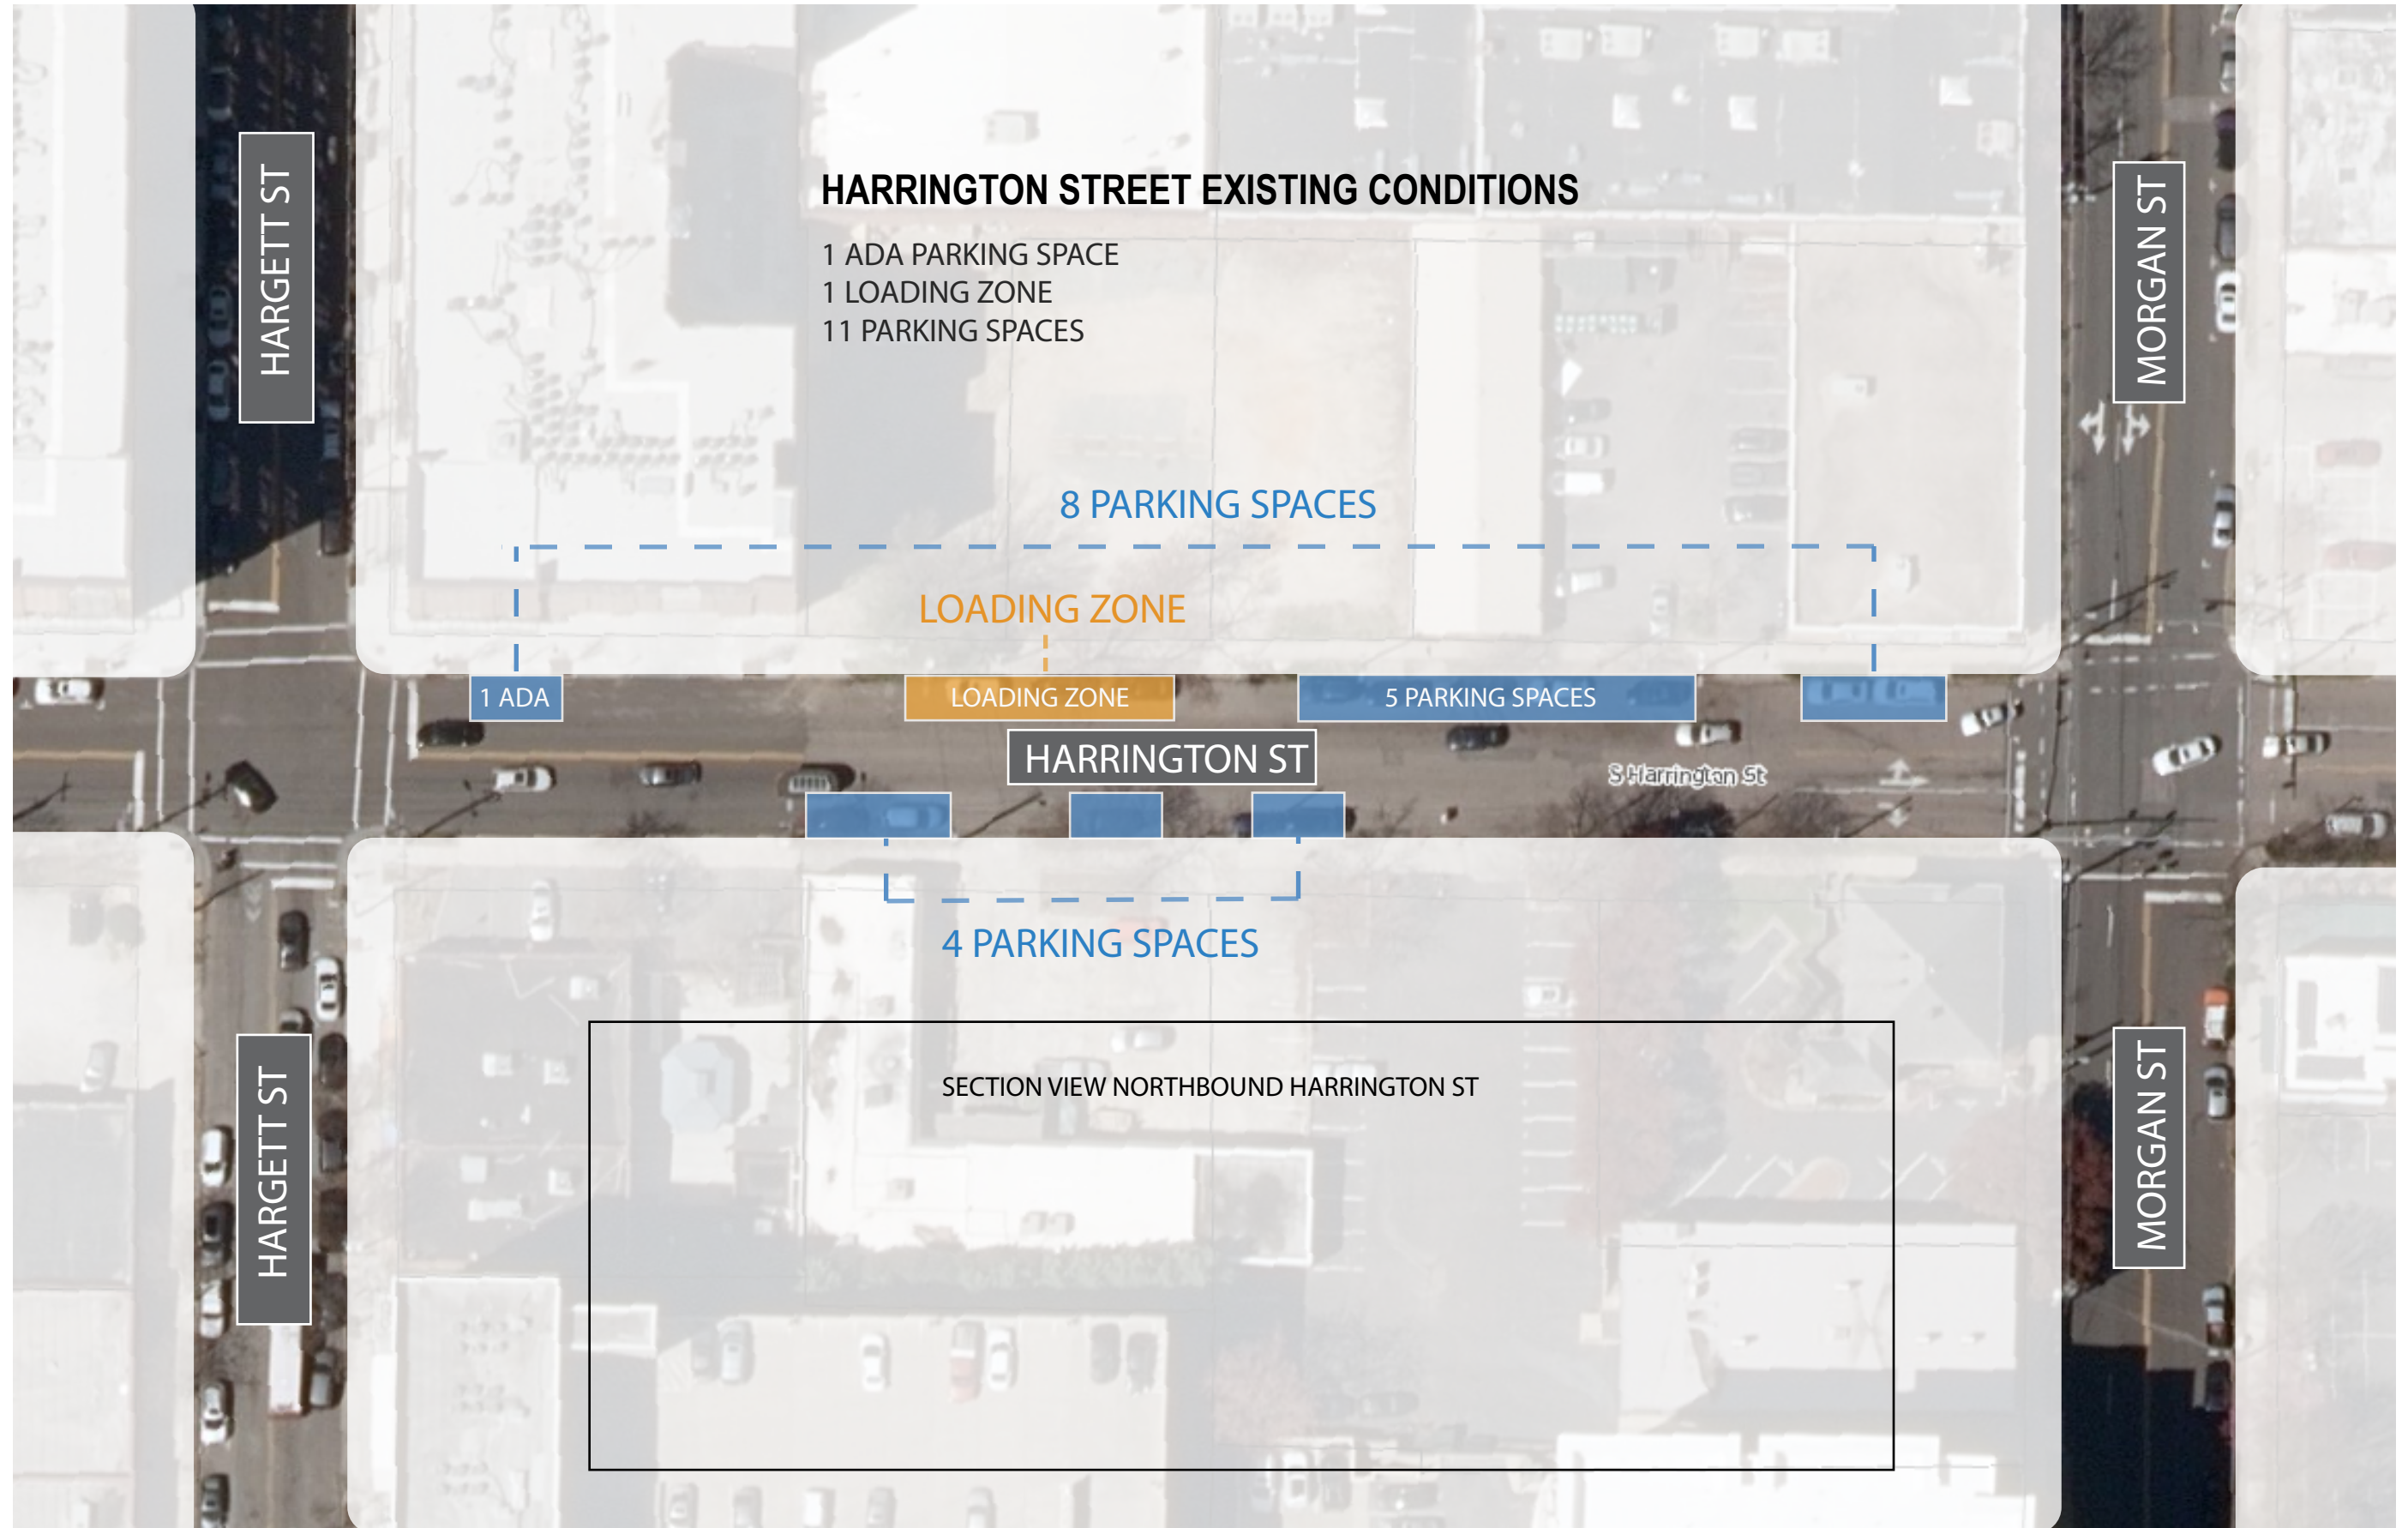

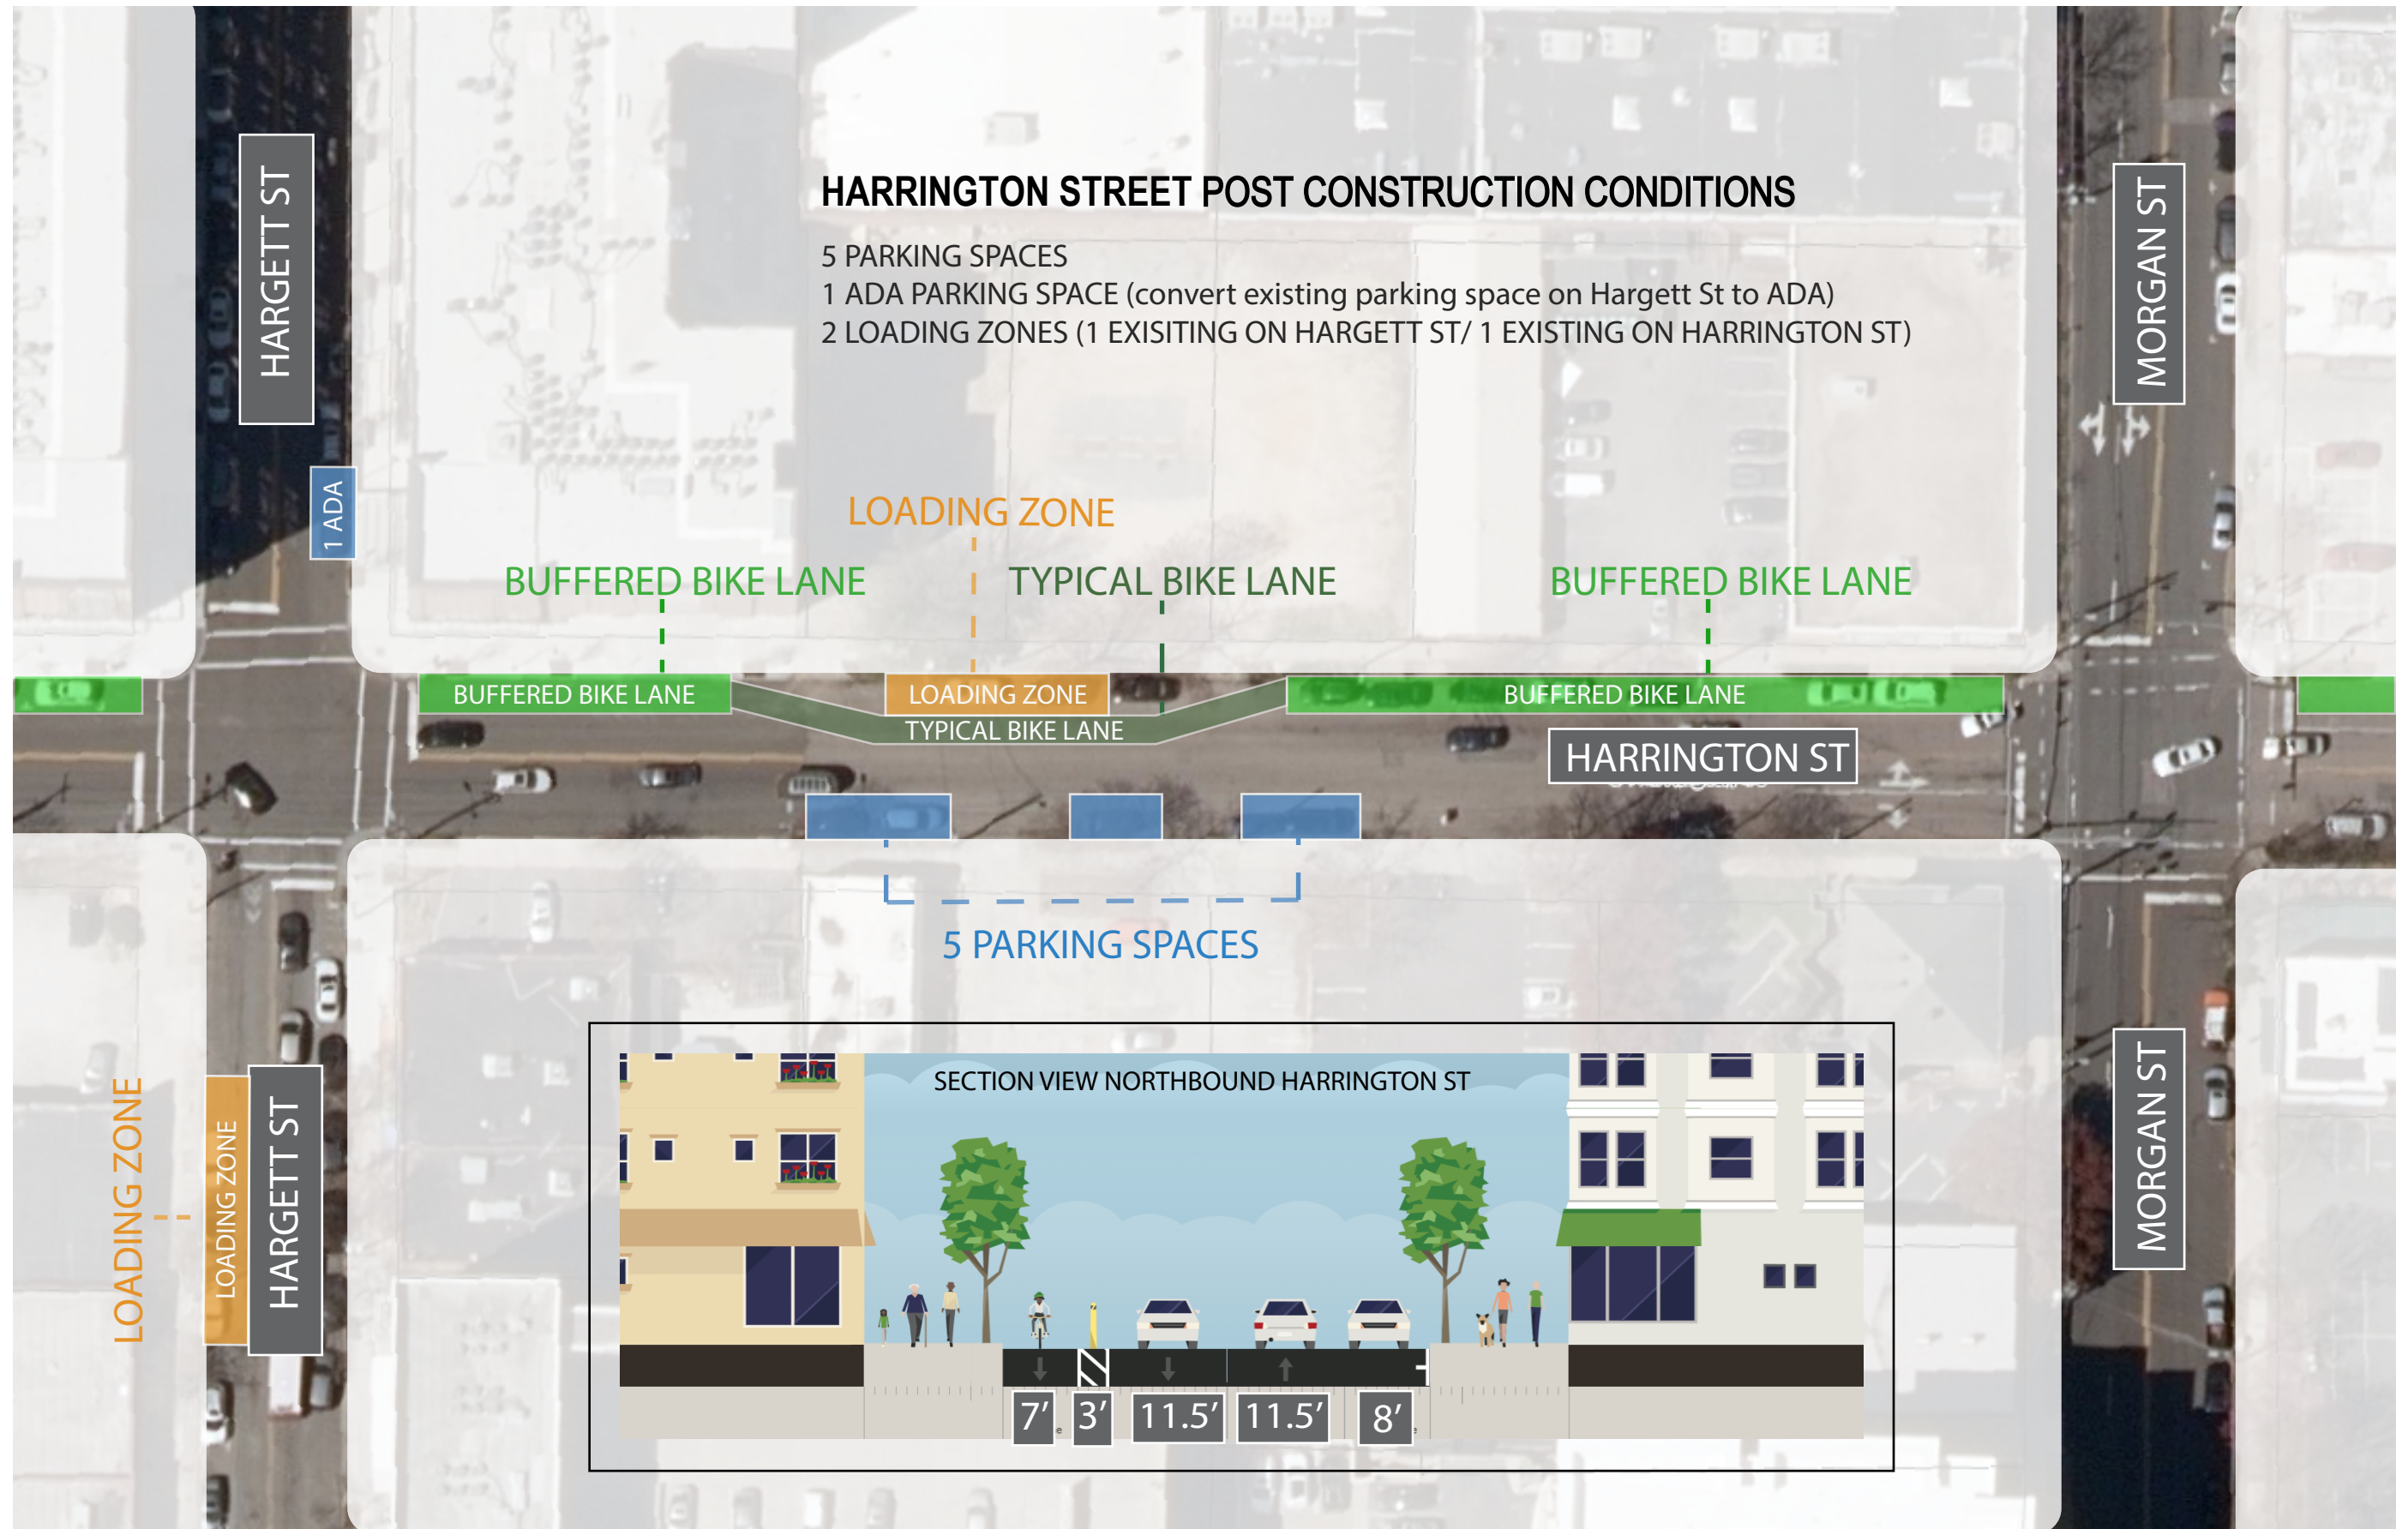

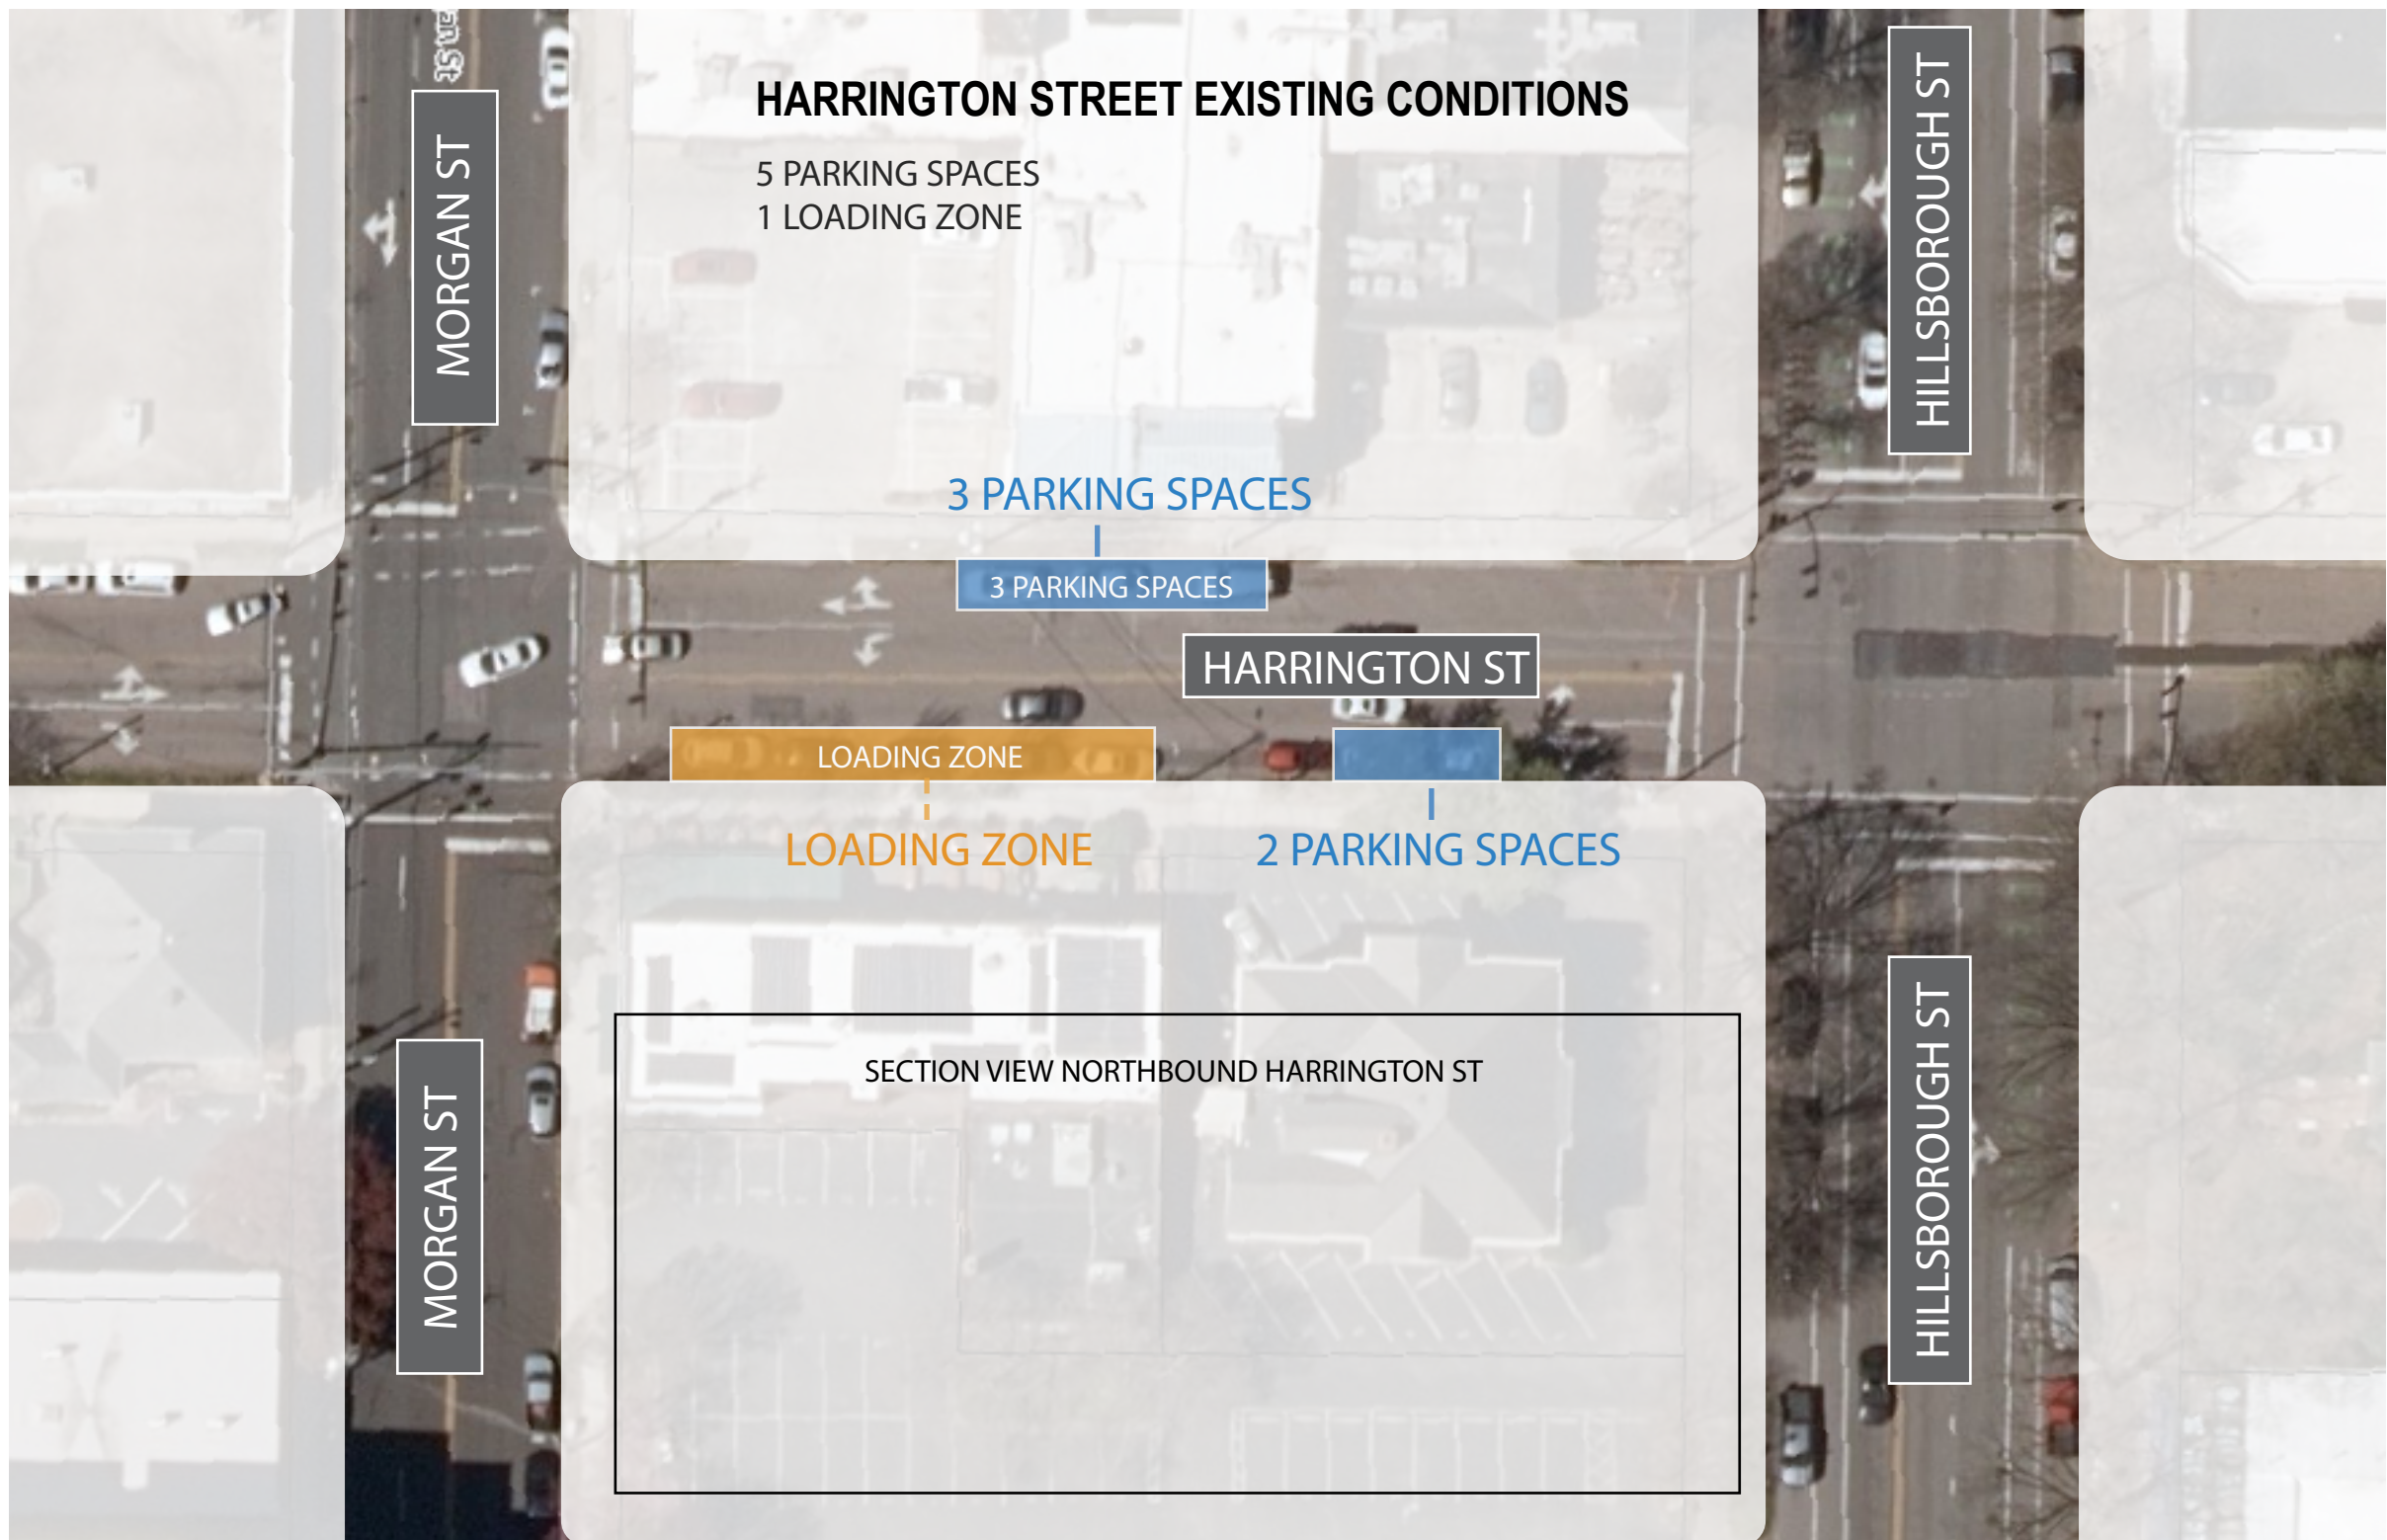

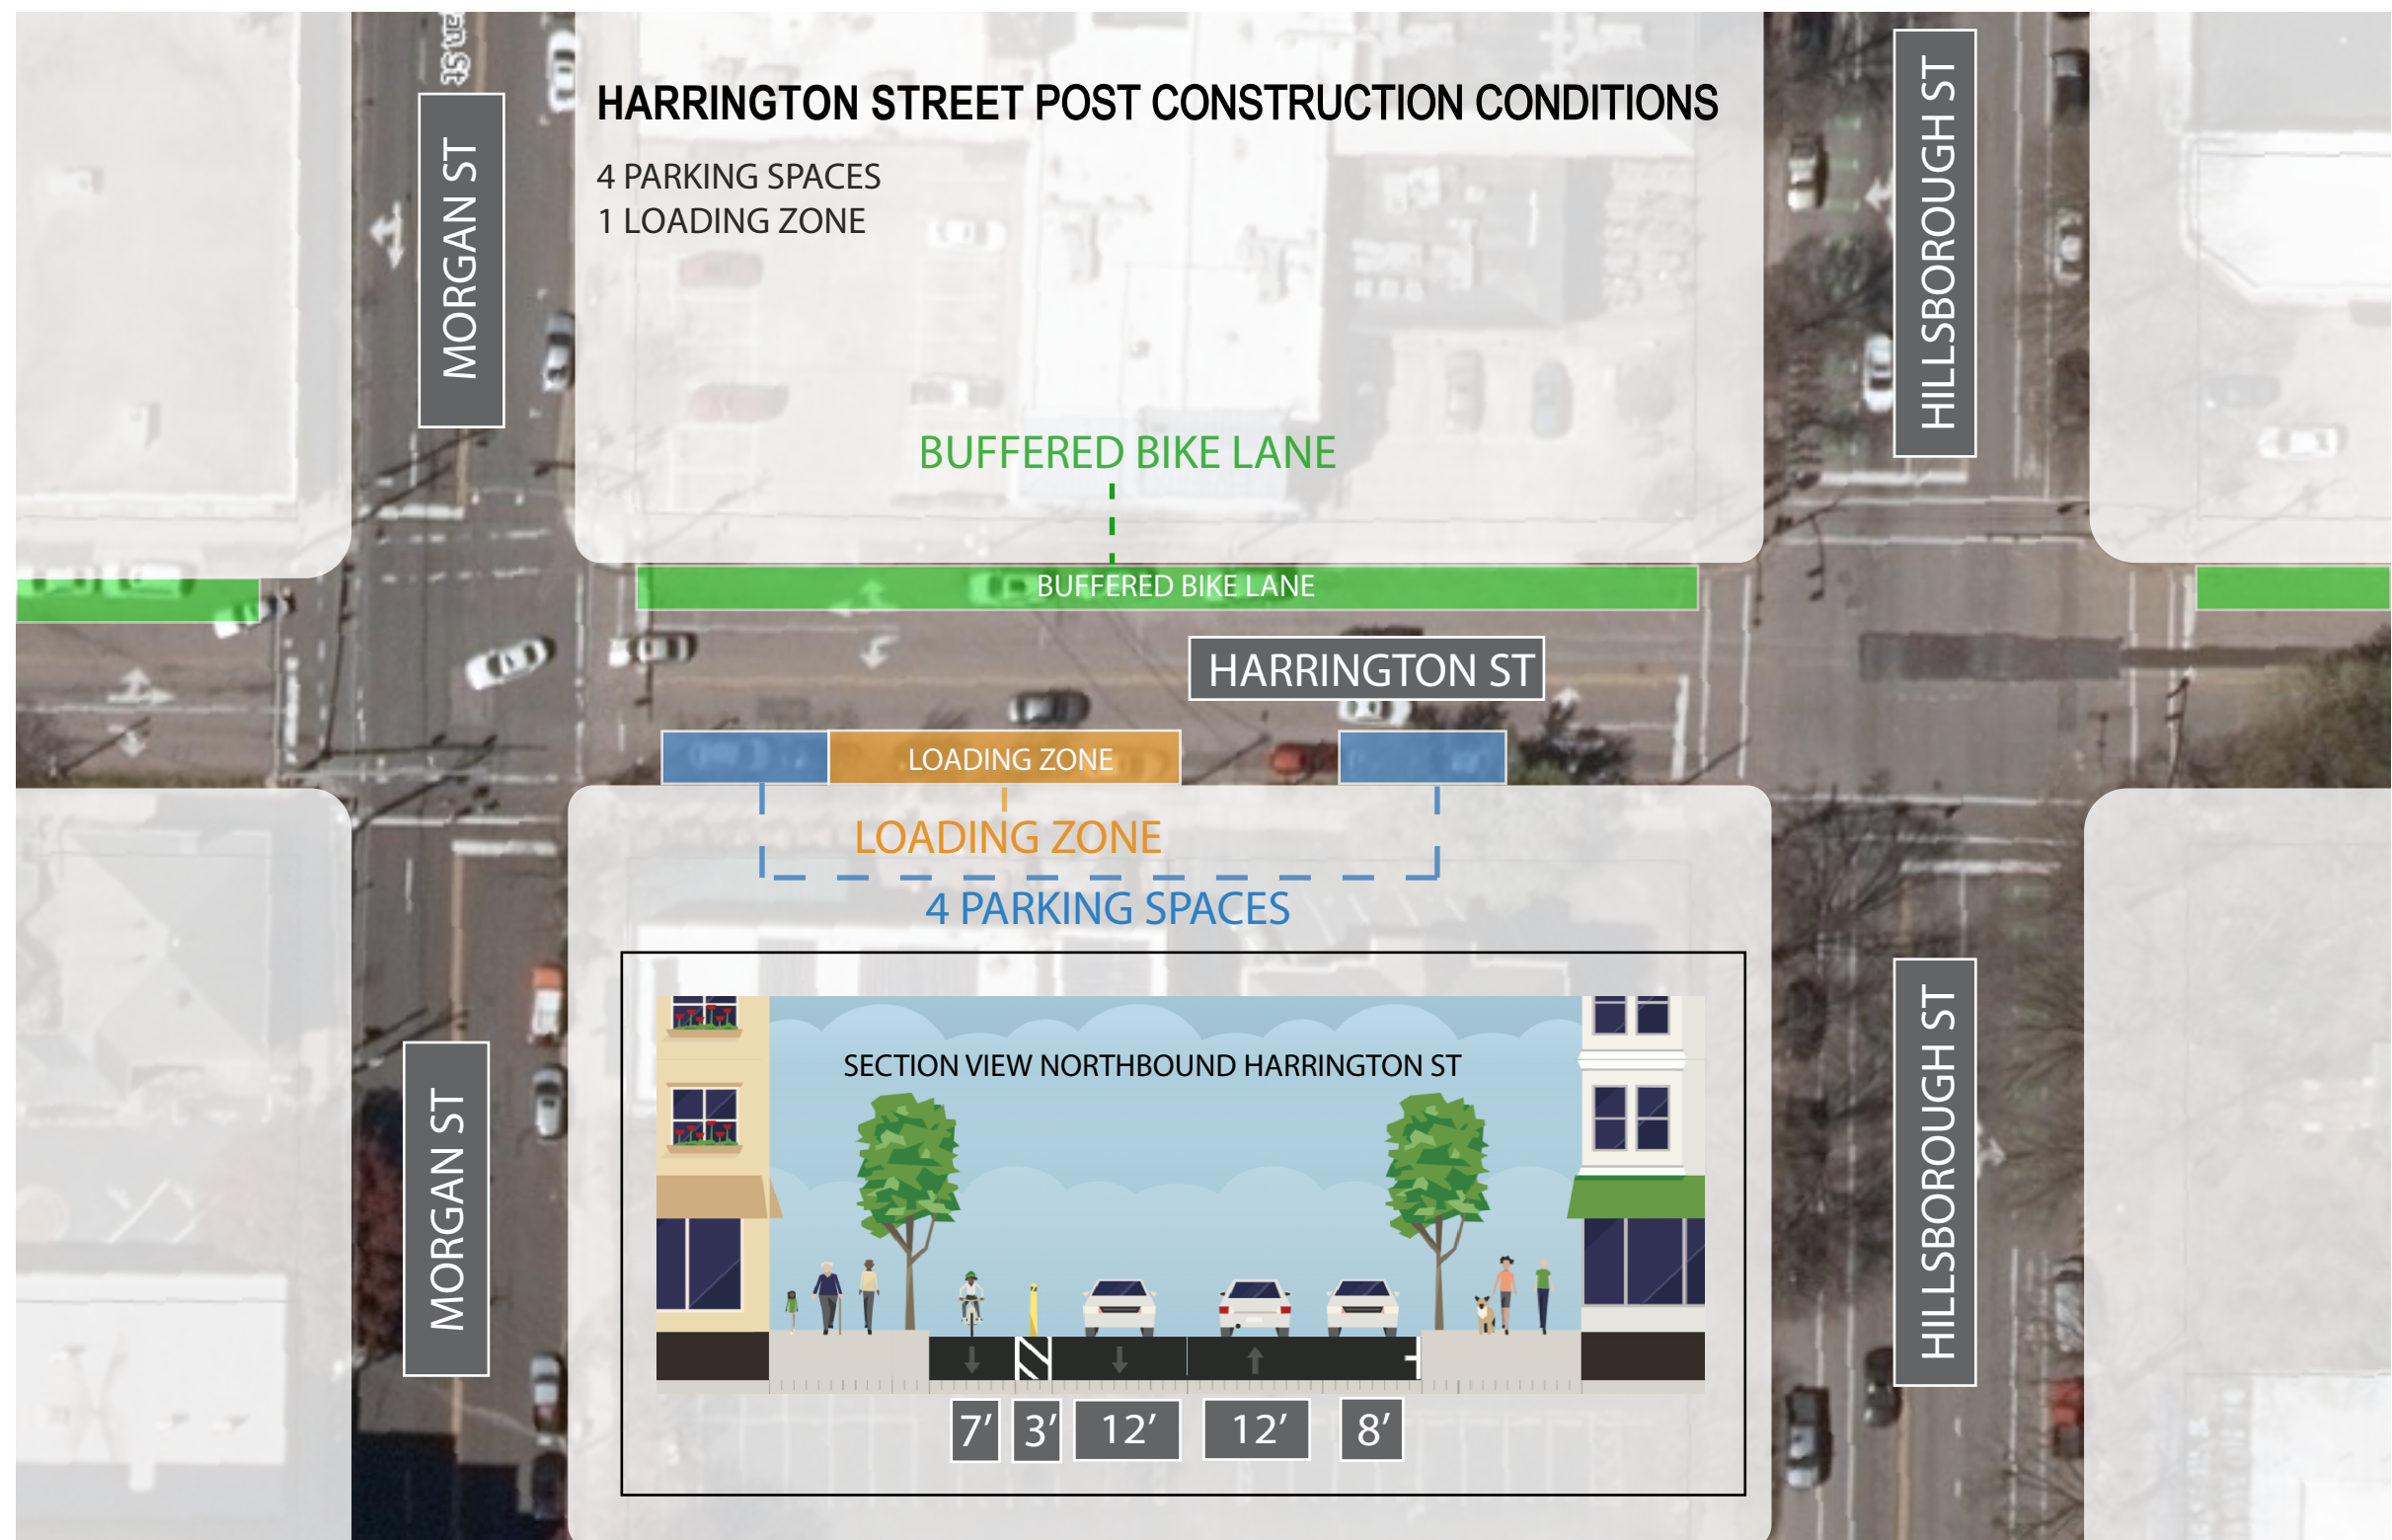

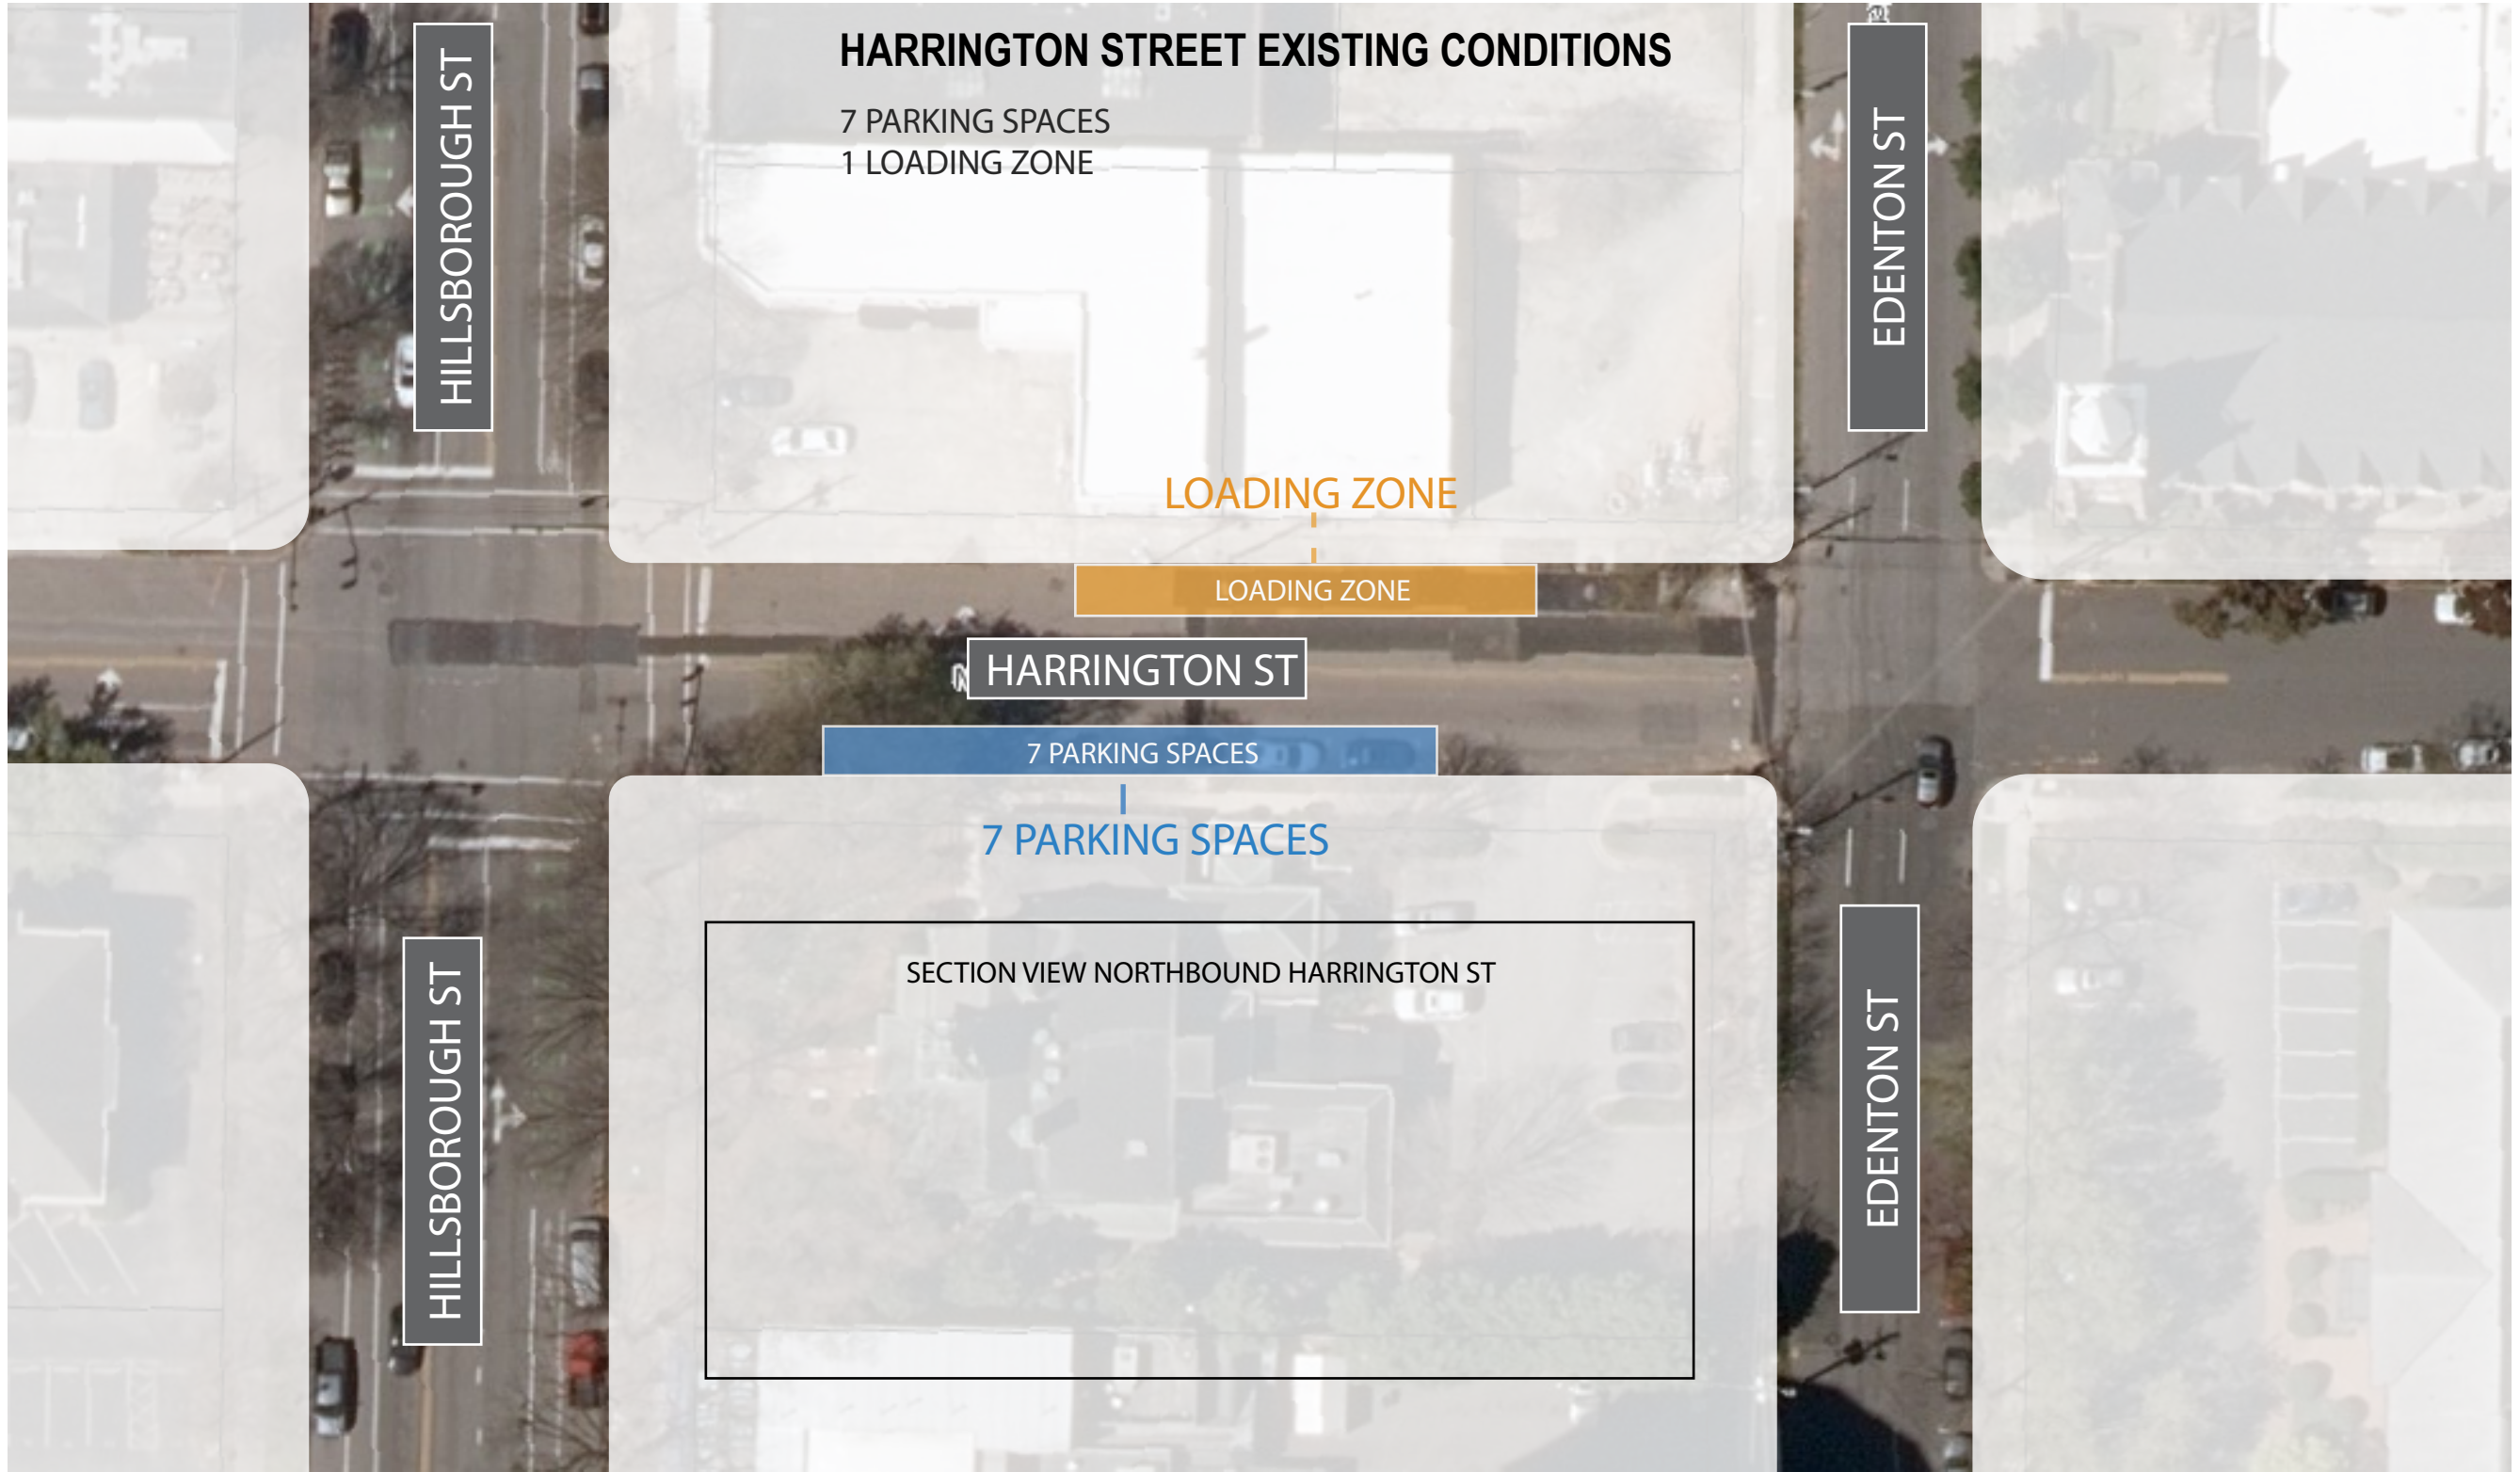



HILLSBOROUGH ST

HARRINGTON STREET POST CONSTRUCTION CONDITIONS

- 7 PARKING SPACES
- 1 LOADING ZONE (Hillsborough St)

BUFFERED BIKE LANE

BUFFERED BIKE LANE

HARRINGTON ST


7 PARKING SPACES

7 PARKING SPACES

HILLSBOROUGH ST


LOADING ZONE

SECTION VIEW NORTHBOUND HARRINGTON ST

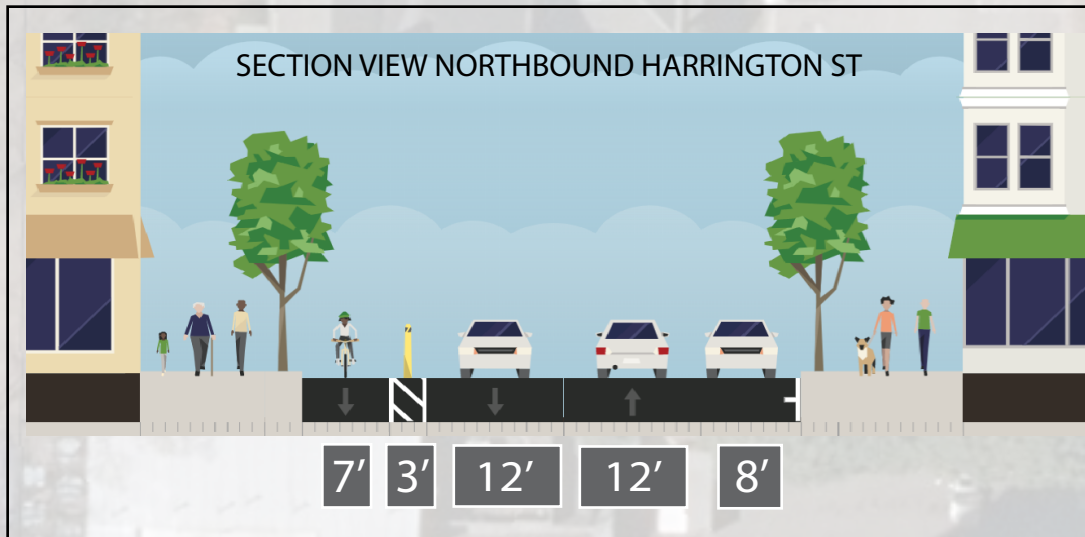

EDENTON ST

EDENTON ST

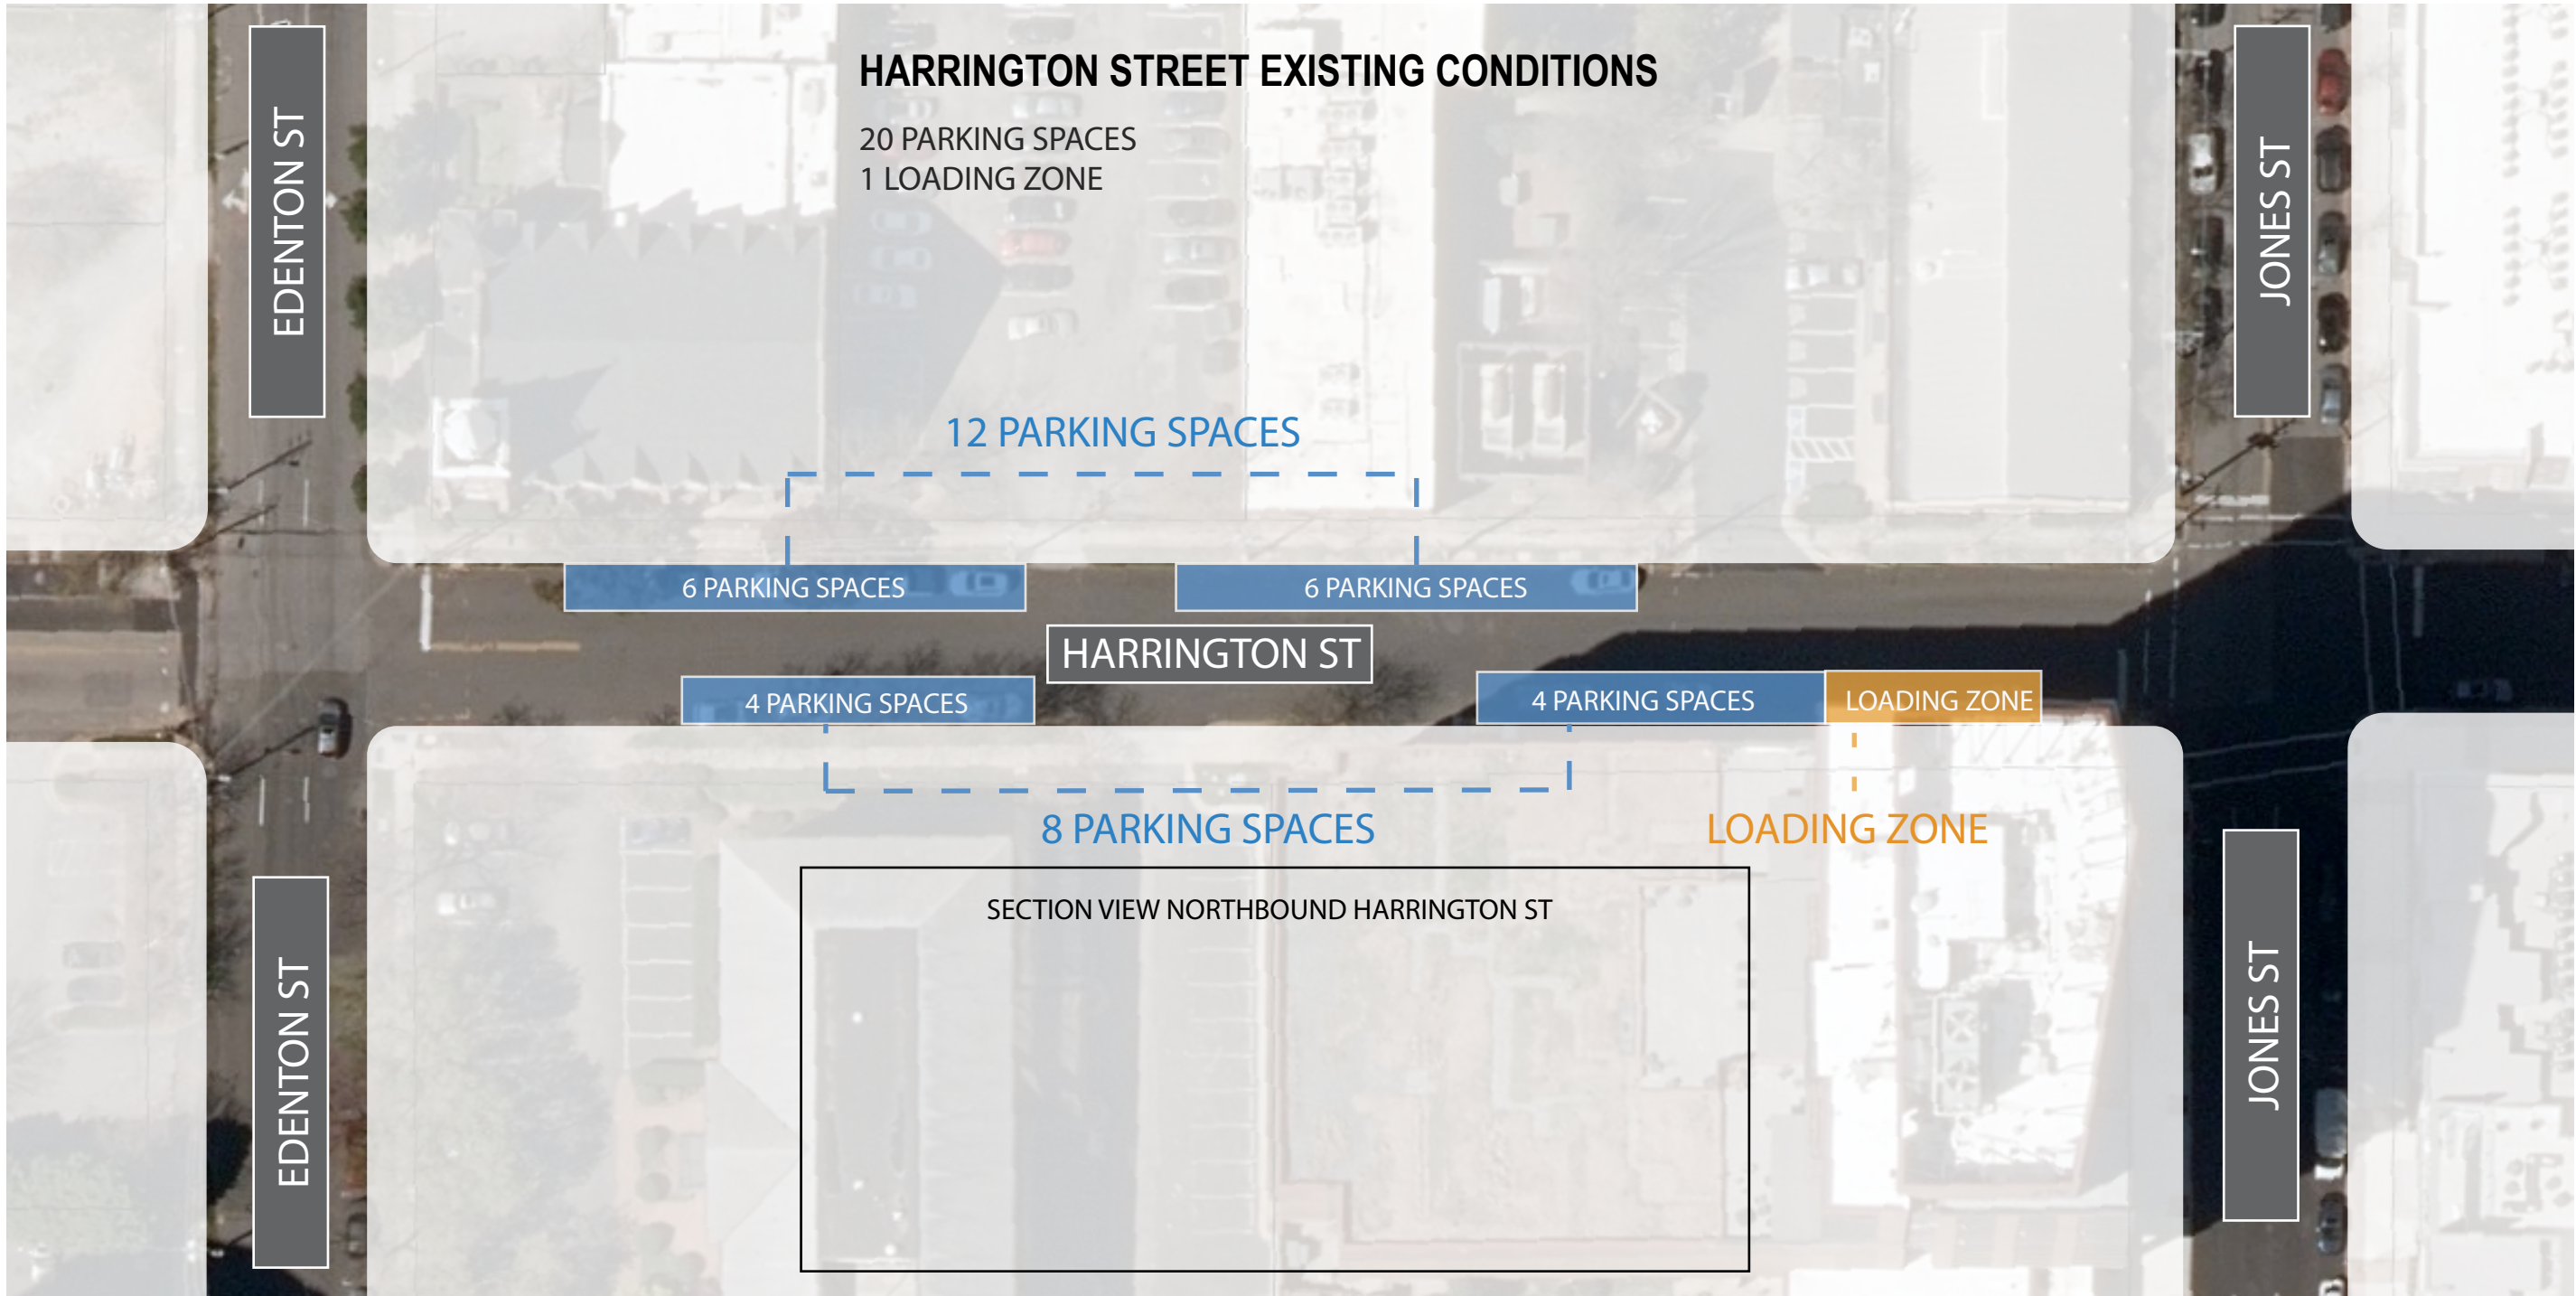



EDENTON ST

EDENTON ST

HARRINGTON STREET POST CONSTRUCTION CONDITIONS

- 11 PARKING SPACES
- 1 LOADING ZONE
- BUFFERED BIKE LANE

JONES ST

JONES ST

BUFFERED BIKE LANE

BUFFERED BIKE LANE

HARRINGTON ST


5 PARKING SPACES


6 PARKING SPACES

11 PARKING SPACES

LOADING ZONE

LOADING ZONE

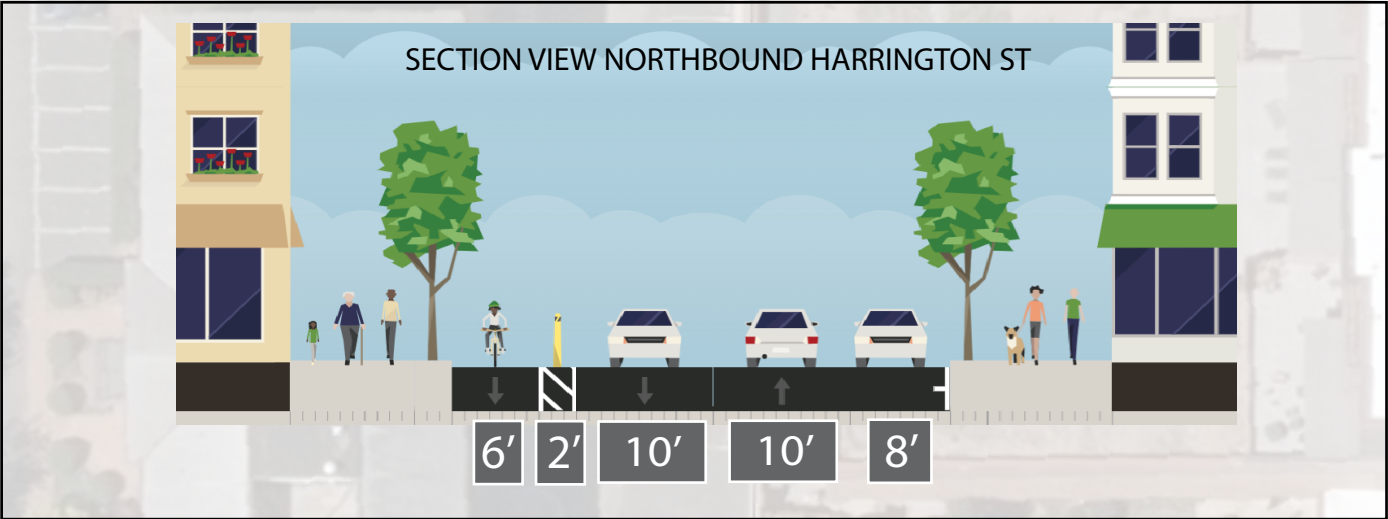

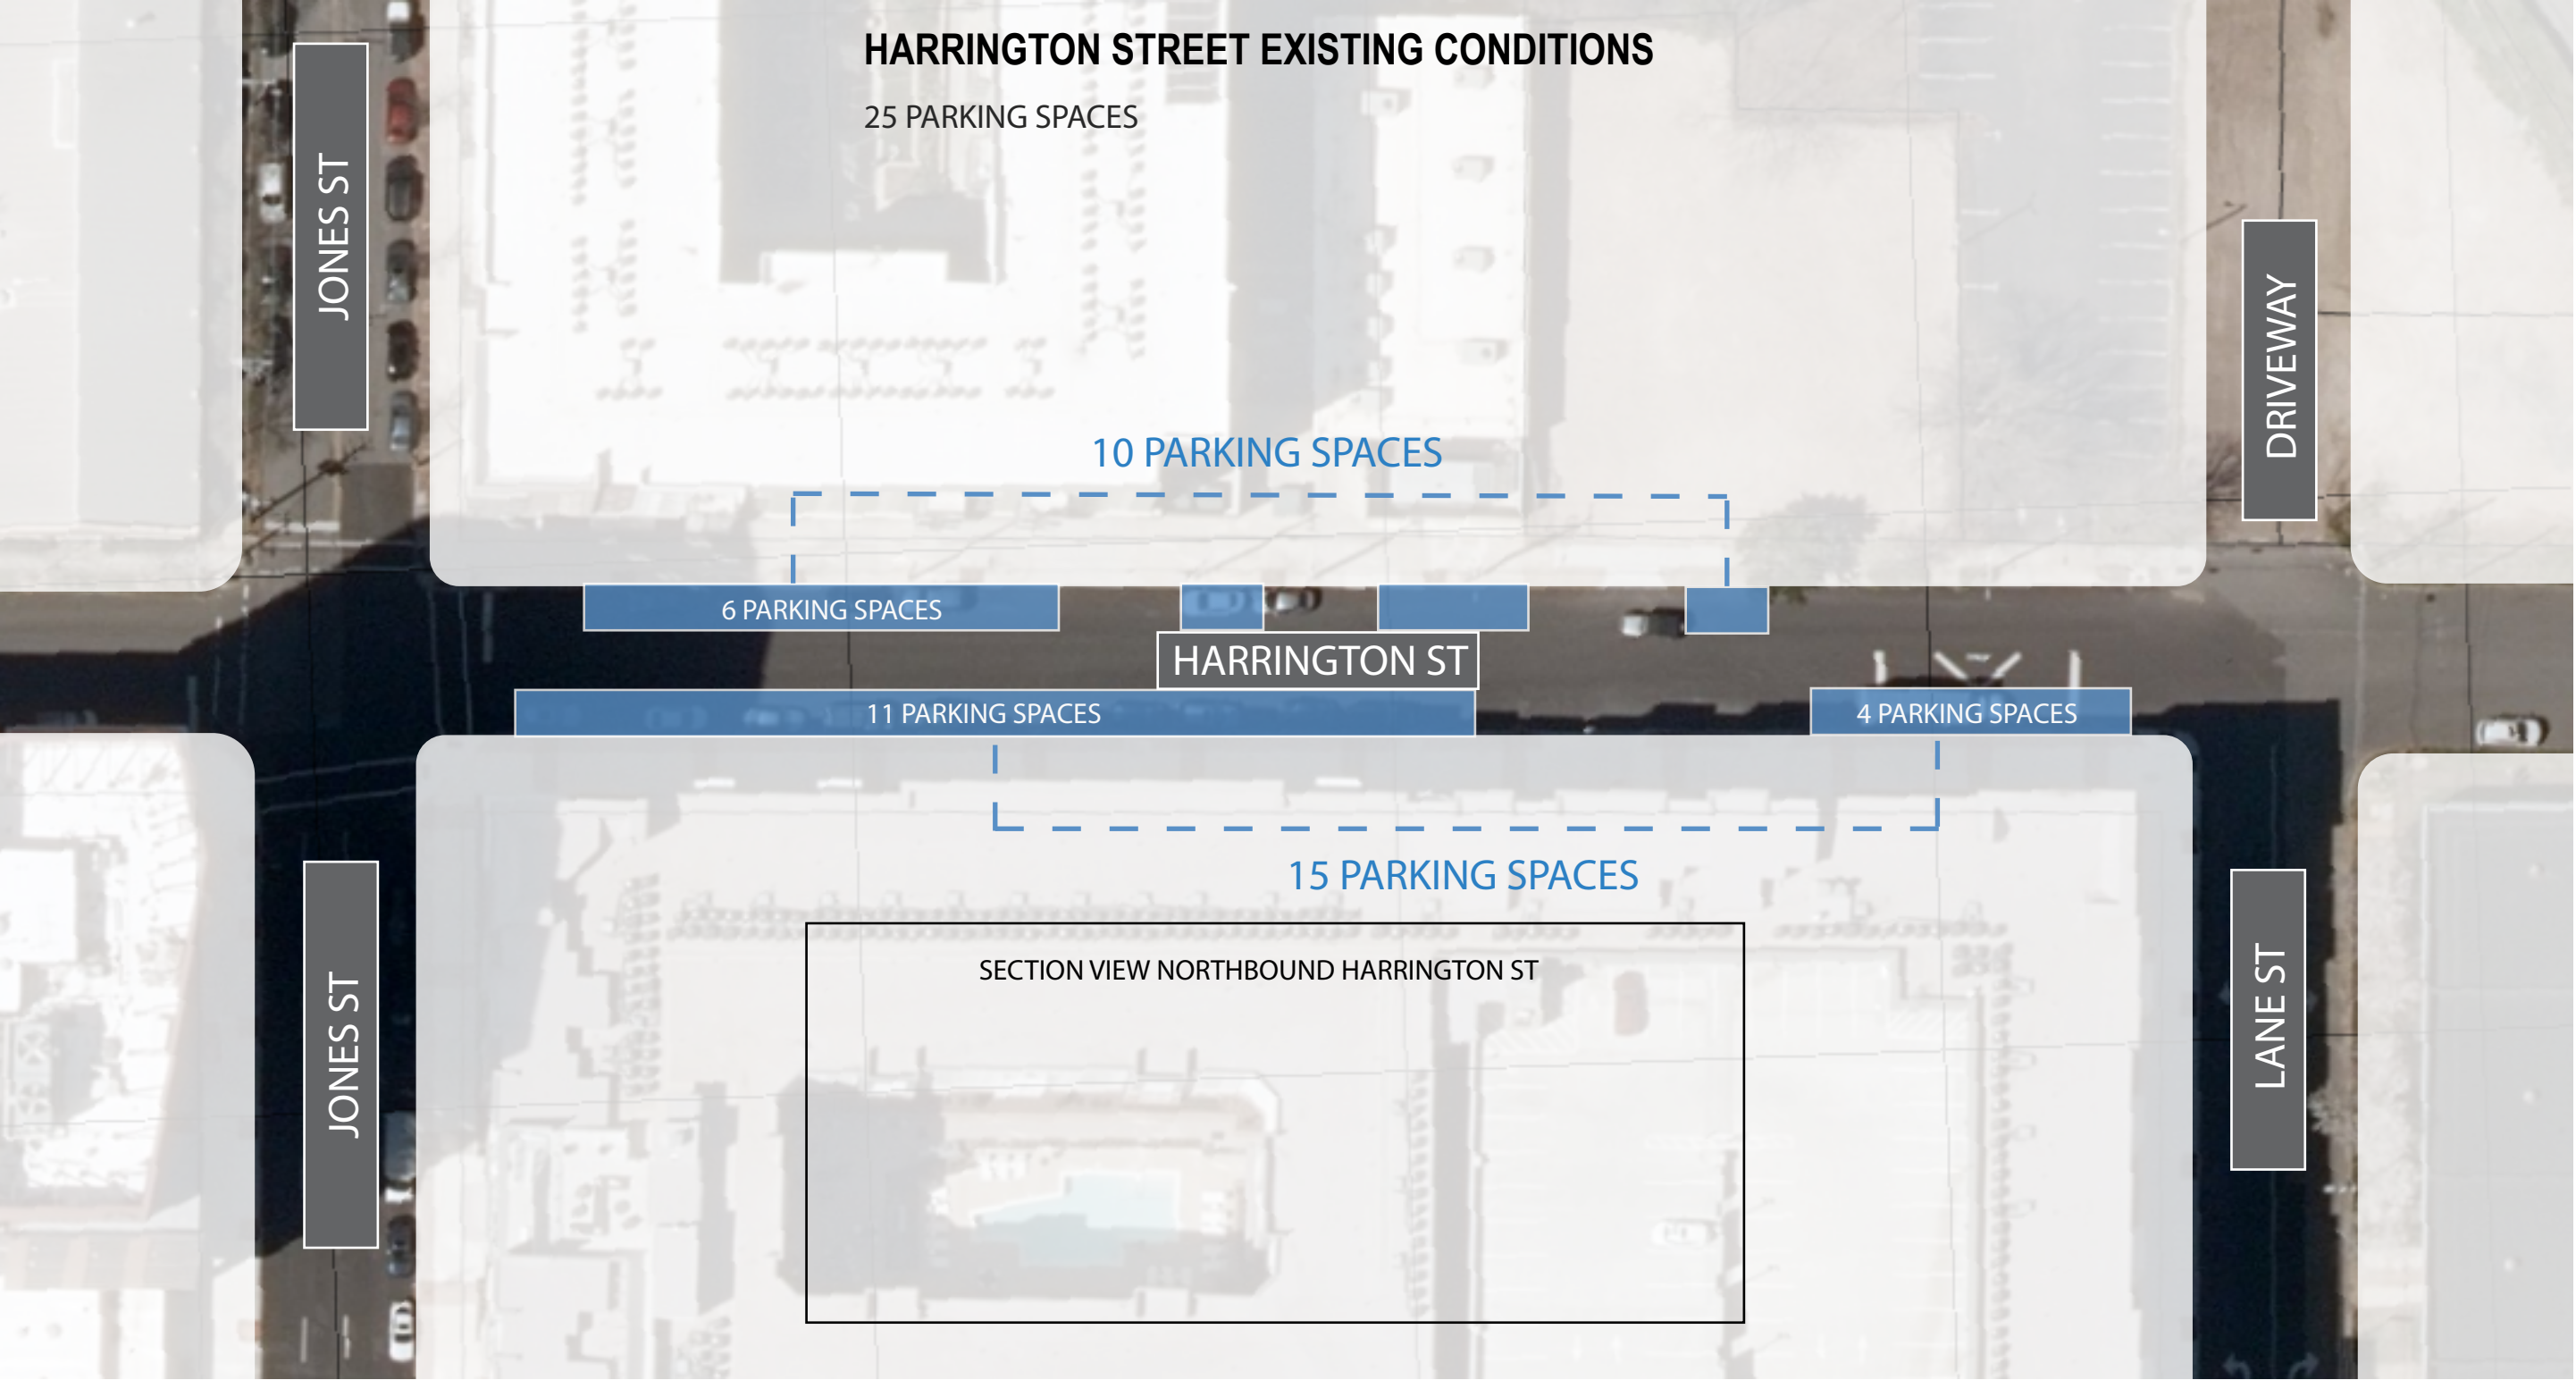



HARRINGTON STREET POST CONSTRUCTION CONDITIONS

5 PARKING SPACES
BUFFERED BIKE LANE

NORTH ST

BUFFERED BIKE LANE

BUFFERED BIKE LANE


HARRINGTON ST

3 PARKING SPACES

5 PARKING SPACES

LANE ST

SECTION VIEW NORTHBOUND HARRINGTON ST

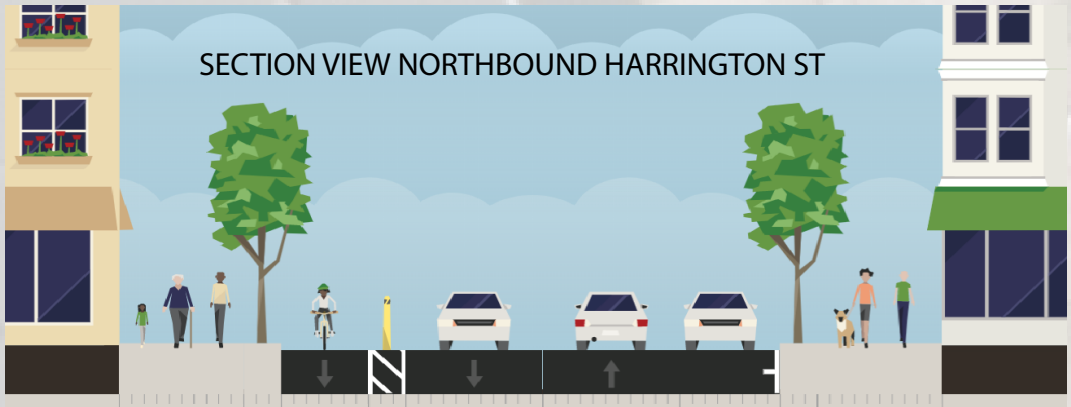

7' 3' 11' 11' 8'

